

ROAD WORK ALLOWED:

Monday - Friday
9AM - 3PM

Call communications center at
253-287-4456 on day of work.
Request a job start inspection
through the CityView portal.

The City-issued permit packet
shall be posted at the job site and
available to inspectors at all times.

The applicant shall notify property
owner(s) of blocked driveway(s)
at least 24 hours in advance.

The applicant shall coordinate redundant
traffic control devices with other traffic
control plans authorized near this site.


Work shall immediately
cease in the work zone for a pedestrian
spotter, available at all
times, to escort
pedestrians around the
work area.

NOTES:


- 1 FOR TWO-WAY TRAFFIC WORK ZONES
- 2 FLAGGERS SHALL REMAIN IN RADIO CONTACT AT ALL TIMES
- 3 TRAFFIC CONTROL DEVICES SHALL BE 28" RETROREFLECTIVE CONES
- 4 USE "BE PREPARED TO STOP" SIGN BETWEEN "FLAGGER AHEAD" AND "LANE CLOSED AHEAD" SIGNS ON HIGH VOLUME ROADS, SUCH AS:
43RD AVE SE, 9TH ST SW, 5TH ST SW, SHAW RD, AND OTHER STREETS WITH COMPARABLE VOLUMES
- 5 SIGN SPACING SHALL BE 350 FEET WHEN SPEED LIMIT IS GREATER THAN 30 MPH
- 6 SIGN SPACING SHALL BE 100 FEET WHEN SPEED LIMIT IS 30 MPH OR LESS
- 7 CALL COMM CENTER DAY OF CLOSURE 841-5431
 - 7.1 CLOSURE FOR WEEKDAYS ONLY
 - 7.2 TIMES: 9:00 AM TO 3:00 PM
- 8 DISTANCE BETWEEN CONES EQUALS SPEED LIMIT IN UNITS OF FEET

NAME OF STREET:

33RD ST SE

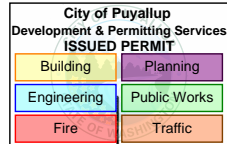END
ROAD WORK

PRFUP20250948

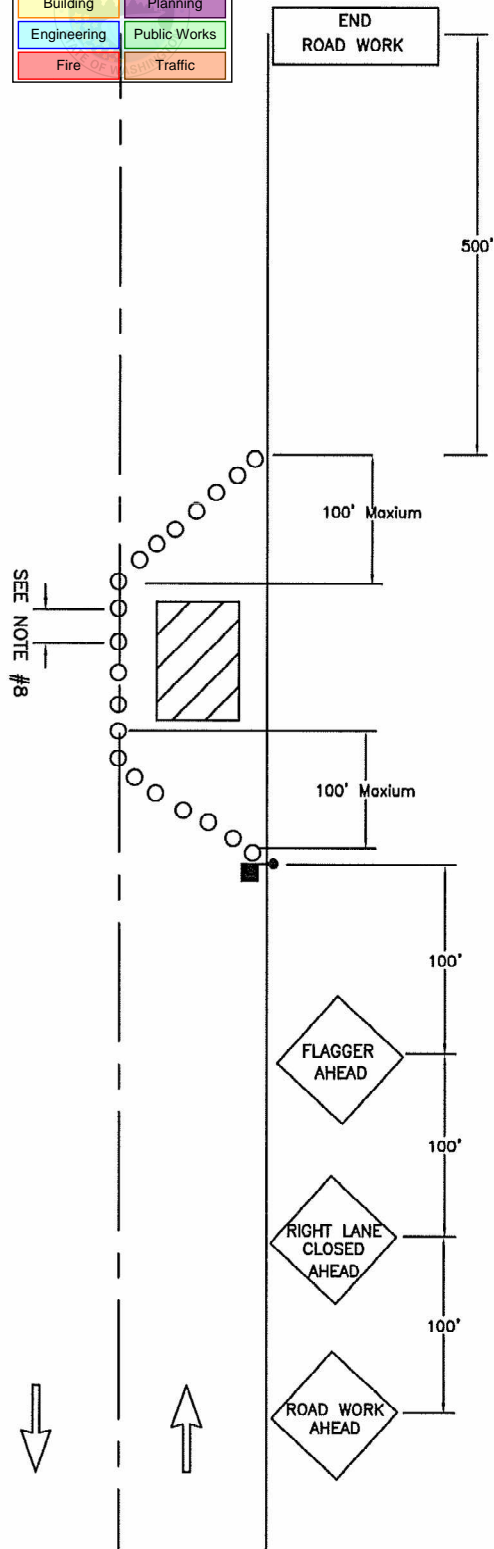

**CITY OF
PUYALLUP
TRAFFIC
ENGINEERING
DIVISION**

LANE CLOSURE ON TWO-LANE ROAD USING FLAGGERS

DRAWN
J. HUNTER

PLOTTING SCALE
NTS/ 1=1

DATE APPROVED
04-03

REVISED
09-30-09

TCP
STANDARD

FILE NAME

I:\DRAWINGS\PUBLIC WORKS\TRAFFIC\TCP

CHECKED BY
M. FORD

REVISED BY
S. TANDLE

NO. 7