


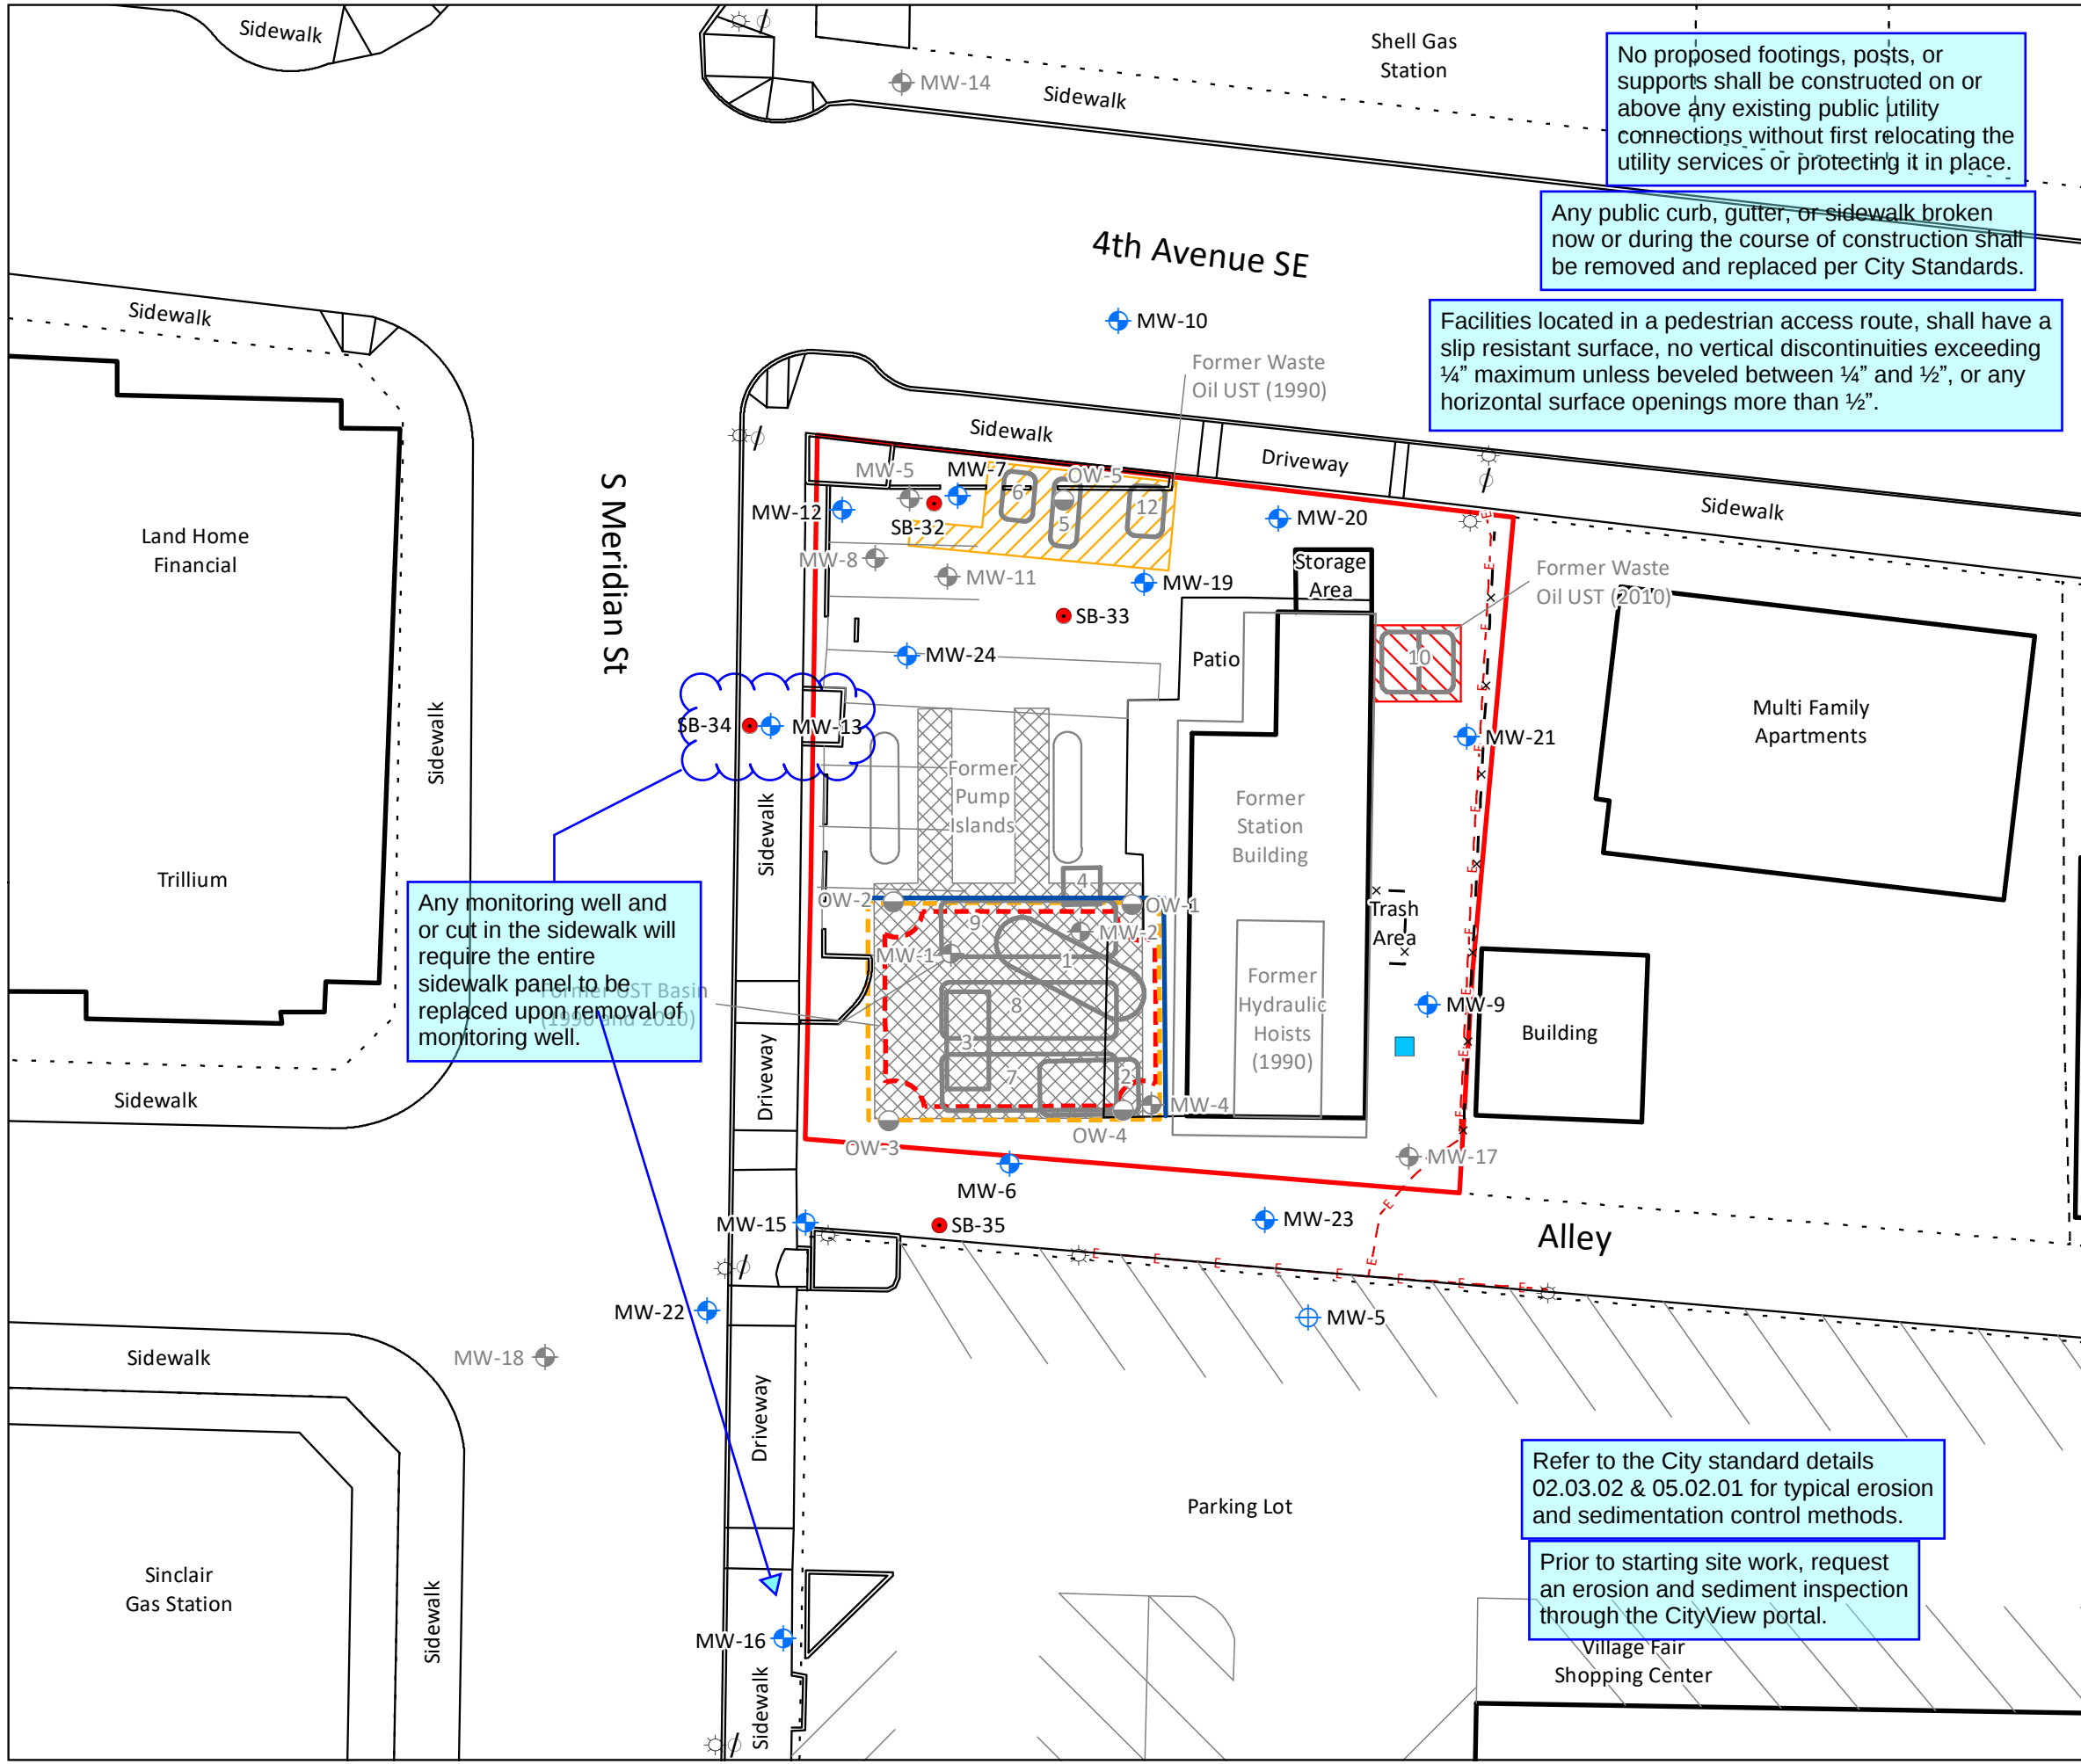

No proposed footings, posts, or supports shall be constructed on or above any existing public utility connections without first relocating the utility services or protecting it in place.

Any public curb, gutter, or sidewalk broken now or during the course of construction shall be removed and replaced per City Standards.

Facilities located in a pedestrian access route, shall have a slip resistant surface, no vertical discontinuities exceeding ¼" maximum unless beveled between ¼" and ½", or any horizontal surface openings more than ½".

Any monitoring well and or cut in the sidewalk will require the entire sidewalk panel to be replaced upon removal of monitoring well.

Refer to the City standard details 02.03.02 & 05.02.01 for typical erosion and sedimentation control methods.

Prior to starting site work, request an erosion and sediment inspection through the CityView portal.

**Legend**


- Monitoring Well
- Offsite Monitoring Well (Installed by GEI in 2006)
- Decommissioned Monitoring Well
- Decommissioned Observation Well
- Soil Boring
- Utility Pole
- Light Pole
- Oil/Water Separator
- Building
- Site Features
- Road Paint
- Former Site Features
- Fence
- UST Shoring Basin (Installed in 1990)
- Power Utility Line
- Former UST Tanks
- Excavation 1990
- Excavation 2010
- Former UST Basin (1990)
- Former UST Basin (2010)
- Former UST Basin (1990 and 2010)
- Parcels
- Subject Property

**City of Puyallup**  
Development & Permitting Services  
**ISSUED PERMIT**

|             |              |
|-------------|--------------|
| Building    | Planning     |
| Engineering | Public Works |
| Fire        | Traffic      |

A 10" diameter core drill is allowed for potholing. For pothole windows larger than 10" in diameter or trenching completed in existing roadway, the contractor shall restore the pavement by installing the trench patch and then grinding/overlaying. All roadway restoration and street patches shall comply with City Standard Detail 01.01.20.

In accordance with Puyallup Municipal Code Chapter 11.05.190, right-of-way user's facilities, including monitoring wells, installed in the public right-of-way shall be decommissioned per Washington Administrative Code chapter 173-160, Minimum Standards for Construction and Maintenance of Wells, and removed within 180 days of installation.

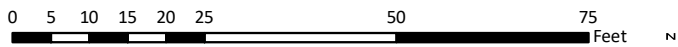

**FIGURE 3**  
SITE PLAN  
FORMER BP FACILITY NO. 11082  
401 S MERIDIAN  
PUYALLUP WA

|                         |                   |                               |   |
|-------------------------|-------------------|-------------------------------|---|
| PROJECT NO.<br>WA 11087 | PREPARED BY<br>MB | REF SCALE<br>1:300            | <br>data management + analytics |
| DATE<br>6/19/2025       | REVIEWED BY<br>LD | MAP SCALE<br>1 INCH = 25 FEET |   |