

PRROW20251105

PERMIT: City of Puyallup

CUSTOMER: Ford Crane

CONTACT: Tim McGee 425.446.0974

LOCATION: 350 13th Ave SE

PROJECT/NO: Flagging Operation for Crane Lift

DESIGNED BY DONNA SANDALL WA TCS ES2 000356
ATSSA TCS 581686 FL MOT/TTC 634522

Donna Sandall

DATE: 08/14/2025 PAGE 1 of 1

Legend	
	Cone
	Crane
	Flagger Symbol
	R7-T38 R7-T38
	W20-1 Road Work Ahead
	W20-4 One Lane Road Ahead
	W20-7a flagger

City of Puyallup Development & Permitting Services ISSUED PERMIT	
	Building
	Planning
	Engineering
	Public Works
	Fire
	Traffic

Manifest
18 x Cone
5 x R7-T38 R7-T38
3 x Flagger Symbol
2 x W20-1 Road Work Ahead
2 x W20-4 One Lane Road Ahead
2 x W20-7a flagger

Work shall immediately cease in the work zone for a pedestrian spotter, available at all times, to escort pedestrians around the work area.


ROAD WORK ALLOWED:
Monday - Friday
9AM - 3PM
Call communications center at 253-287-4456 on day of work. Request a job start inspection through the CityView portal.

The City-issued permit packet shall be posted at the job site and available to inspectors at all times.

The permit holder shall notify MultiCare Good Samaritan Hospital by contacting Aaron Piche, Manager of Engineering Services, at aaron.piche@multicare.org with the proposed impacts and closure hours at least 48 hours in advance of job start. No emergency service vehicle travel routes shall be blocked or rerouted. In a safe manner, flaggers shall prioritize travel for emergency service vehicles.

Additional or longer road work hours may be permitted at the discretion of the City Inspector. Request an inspection in advance of start date to coordinate work days and hours.


Portable changeable message signs shall be posted at least 72 hours in advance of work start date notifying travelers of impending road work and traffic impacts.

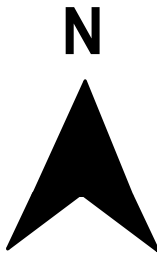

WORK HOURS 6am to 2pm

NOT TO SCALE

NOTIFY EMS, FIRE
AND POLICE
72 HOURS IN ADVANCE

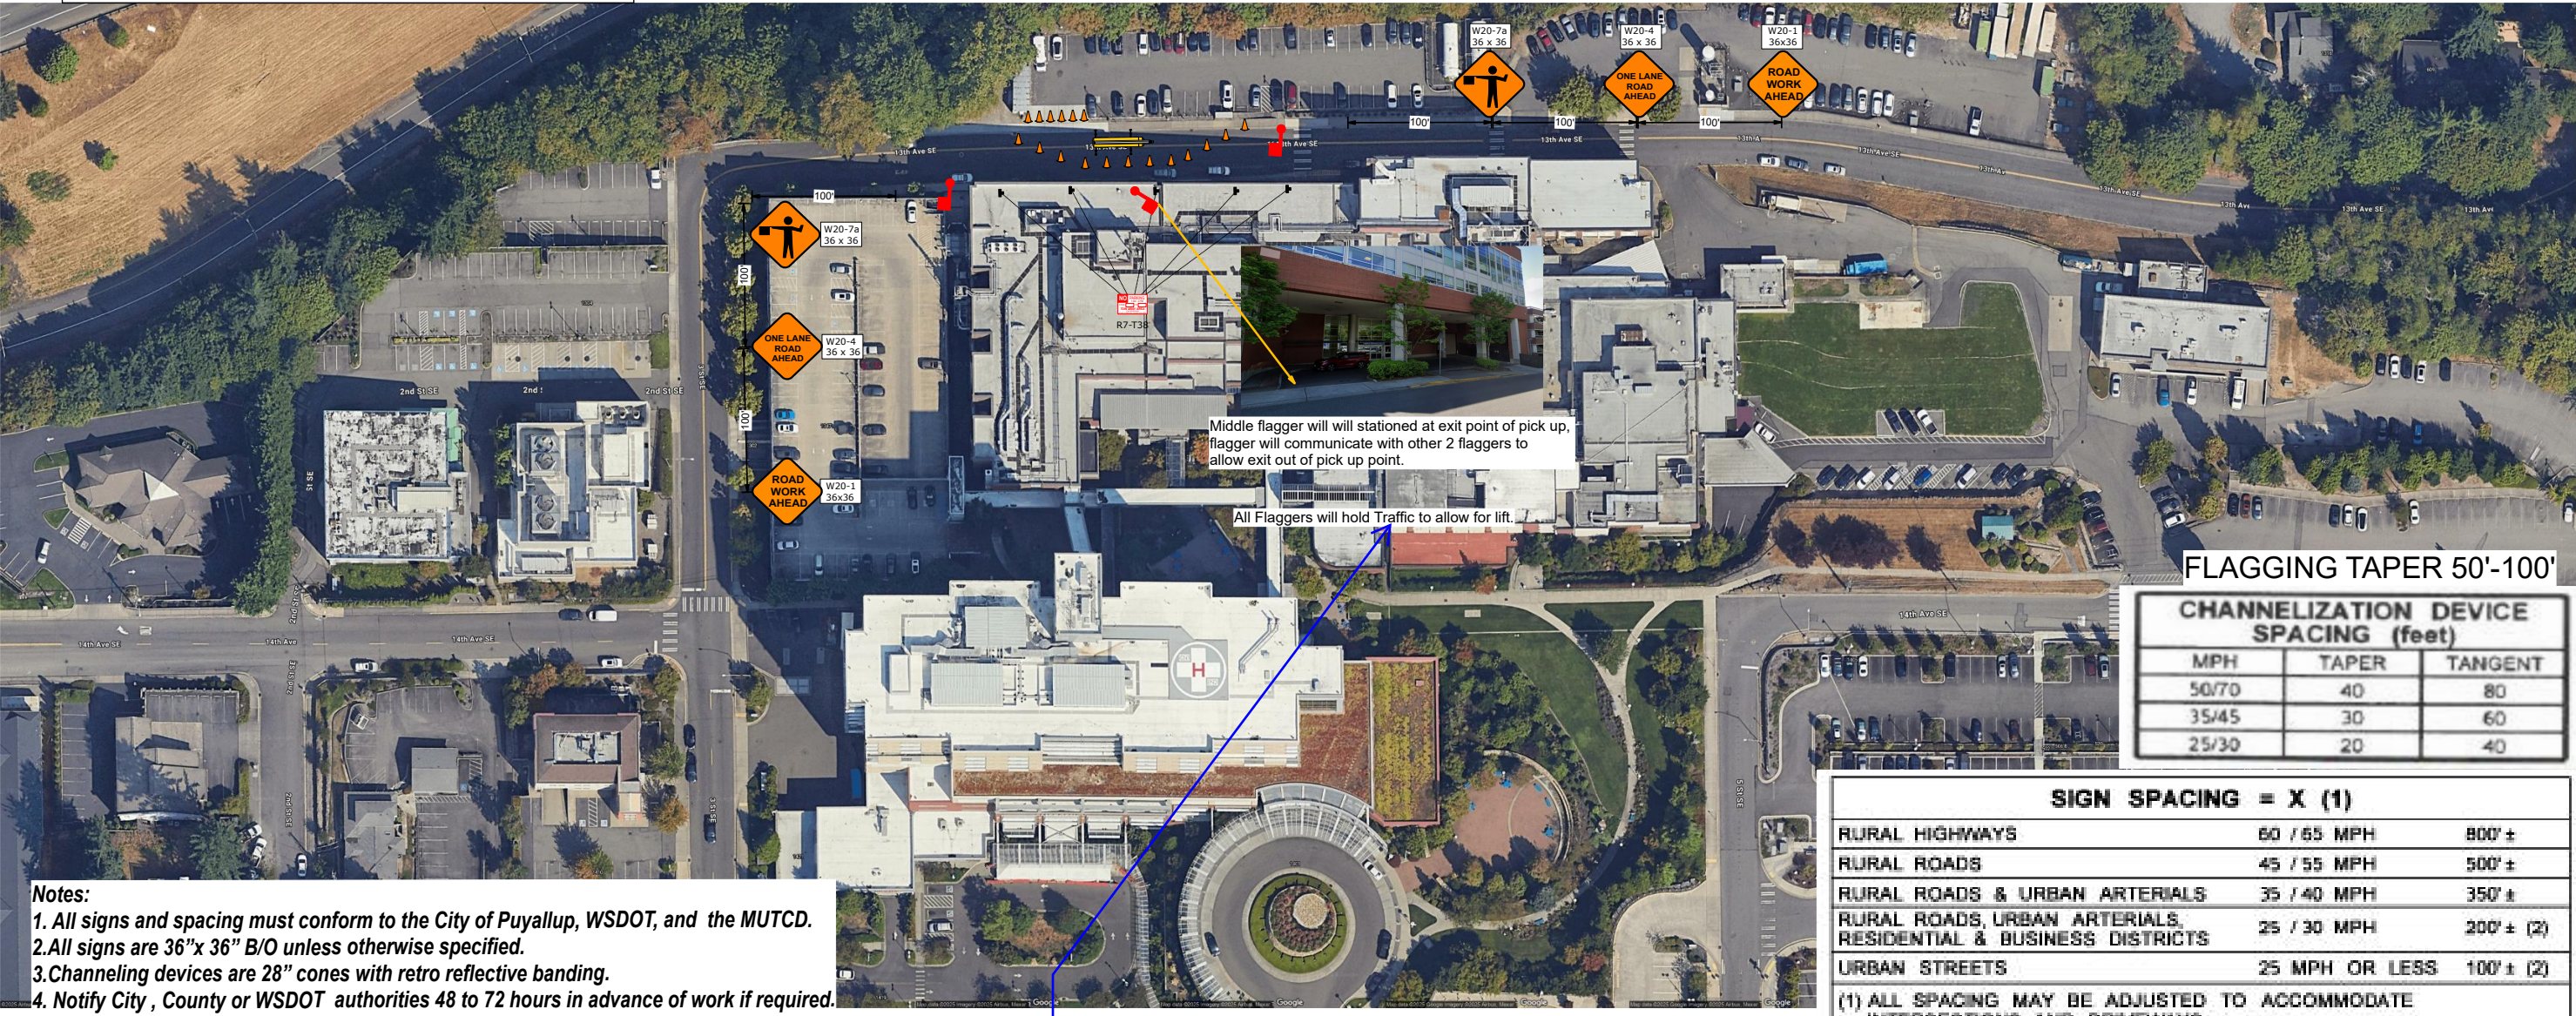

- Notes:
1. All signs and spacing must conform to the City of Puyallup, WSDOT, and the MUTCD.
 2. All signs are 36"x 36" B/O unless otherwise specified.
 3. Channeling devices are 28" cones with retro reflective banding.
 4. Notify City, County or WSDOT authorities 48 to 72 hours in advance of work if required.

All flaggers shall hold traffic and pedestrians, for preferably no more than three minutes, when crane is lifting an object over the public right-of-way.

FLAGGING TAPER 50'-100'

CHANNELIZATION DEVICE SPACING (feet)		
MPH	TAPER	TANGENT
50/70	40	80
35/45	30	60
25/30	20	40

SIGN SPACING = X (1)		
RURAL HIGHWAYS	60 / 65 MPH	800' ±
RURAL ROADS	45 / 55 MPH	500' ±
RURAL ROADS & URBAN ARTERIALS	35 / 40 MPH	350' ±
RURAL ROADS, URBAN ARTERIALS, RESIDENTIAL & BUSINESS DISTRICTS	25 / 30 MPH	200' ± (2)
URBAN STREETS	25 MPH OR LESS	100' ± (2)

- (1) ALL SPACING MAY BE ADJUSTED TO ACCOMMODATE INTERSECTIONS AND DRIVEWAYS.
(2) THIS SPACING MAY BE REDUCED IN URBAN AREAS TO FIT ROADWAY CONDITIONS.