


MINIMUM LANE CLOSURE TAPER LENGTH = L (feet)										
LANE WIDTH (feet)	Posted Speed (mph)									
	25	30	35	40	45	50	55	60	65	70
10	105	150	205	270	450	500	550	-	-	-
11	115	165	225	295	495	550	605	660	-	-
12	125	180	245	540	540	600	660	720	780	840

MINIMUM SHOULDER TAPER LENGTH = L/3 (feet)										
SHOULDER WIDTH (feet)	Posted Speed (mph)									
	25	30	35	40	45	50	55	60	65	70
8'	40	40	60	90	120	130	150	160	170	190
10'	40	60	90	90	150	170	190	200	220	240
USE A 3 DEVICES TAPER FOR SHOULDERS LESS THEN 8'										

BUFFER DATA										
LONGITUDINAL BUFFER SPACE = B										
SPEED (MPH)	25	30	35	40	45	50	55	60	65	70
LENGTH (feet)	155	200	250	305	360	425	495	570	645	730
TRANSPORTABLE ATTENUATOR ROLL AHEAD DISTANCE = R										
HOST VEHICLE WEIGHT 9,900 TO 22,000 lbs.				HOST VEHICLE WEIGHT > 22,000 lbs.						
< 45 MPH	45-55 MPH		> 55 MPH		< 45 MPH	45-55 MPH		> 55 MPH		
100'	123'		172'		74'	100'		150'		
PROTECTIVE VEHICLE (WORK VEHICLE) = R										
NO SPECIFIED DISTANCE REQUIRED										

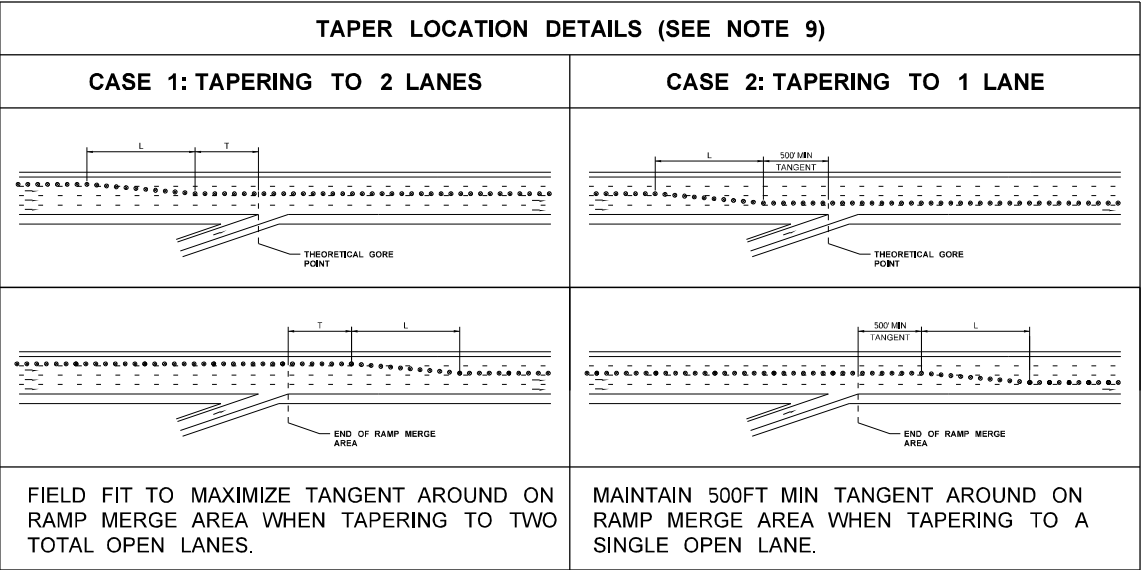

CHANNELIZATION DEVICE

At least 72-hour advanced notice to the City is required prior to setting up traffic control and starting work. First, notify City Inspector, Michael Rosenau, at 253-344-6753. Upon scheduling an agreeable start date with Michael, notify the City's Public Works Streets Supervisor, Scott Hill at 253-841-5409 and Public Affairs Officer, Eric Johnson, by emailing him the road closure dates and times at EJohnson@puyallupwa.gov and by calling him at 253-344-6269.

Portable changeable message signs shall be posted at least 72 hours in advance of work start date notifying travelers of impending road work and traffic impacts.

SIGN SPACING = X (1)		
FREEWAYS & EXPRESSWAYS	55 / 70 MPH	1500' ±
RURAL HIGHWAYS	60 / 65 MPH	800' ±
RURAL ROADS	45 / 55 MPH	500' ±
RURAL ROADS & URBAN ARTERIALS	35 / 40 MPH	350' ±
RURAL ROADS & URBAN ARTERIALS	25 / 30 MPH	200' ± (2)
RESIDENTIAL & BUSINESS DISTRICTS		
URBAN STREETS	25 MPH OR LESS	100' ± (2)
(1) ALL SPACING MAY BE ADJUSTED TO ACCOMMODATE INTERCHANGE RAMPS, AT-GRADE INTERSECTIONS AND DRIVEWAYS.		
(2) THIS SPACING MAY BE REDUCED IN URBAN AREAS TO FIT ROADWAY CONDITIONS.		

Add a note on all TCP pages (or revise the first note on TCD00) stating that all TCPs and work shall comply with the final or most recently adopted Washington State Department of Transportation Maintenance of Traffic agreement for the SR 167/SR 161 to SR 410 - Rebuild Interchange Project. Furthermore, add a note that consecutive off-ramps or consecutive on-ramps shall not be closed concurrently unless approved by the WSDOT Engineer.

- NOTES:
- SEE RFP SECTION 2.22.4.3 FOR ALLOWABLE WORK HOURS.
 - ALL SIGNS SHALL BE 48" X 48", UNLESS OTHERWISE SHOWN. ALL SIGNS SHALL BE BLACK ON ORANGE, UNLESS OTHERWISE SHOWN.
 - EXTEND CHANNELIZING DEVICE TAPER ACROSS SHOULDER.
 - PCMS SHALL HAVE 4' CLEARANCE TO TRAVELED WAY: PCMS SHALL NOT BE PLACED IN GORE.
 - NO ENCROACHMENT ON TRAVELED LANE. IF ENCROACHMENT IS NECESSARY, LANE SHALL BE CLOSED USING AN APPROVED PLAN.
 - USE TRANSVERSE DEVICES IN CLOSED LANE EVERY 500'.
 - DOWNSTREAM TAPER OPTIONAL ACROSS RIGHT AND/OR LEFT LANE. DOWNSTREAM TAPER DEVICE SPACING IS 20'.
 - WHERE ADVANCE SIGNING EXTENDS BEYOND AN ON-RAMP, SIGNAGE SHALL BE PROVIDED ON THE ON-RAMP IN ADDITION TO MAINLINE SR167, SR410, & SR512.
 - WHEN A LANE CLOSURE TAPER IS IN THE VICINITY OF AN ON RAMP FROM THE OPPOSITE SIDE OF THE HIGHWAY SEE THE TAPER LOCATION DETAILS TABLE ON THIS SHEET.
 - IF FEASIBLE, AVOID PLACING LANE CLOSURE OR LANE SHIFT TAPERS WITHIN OR IMMEDIATELY FOLLOWING HORIZONTAL CURVES.
 - TRANSPORTABLE ATTENUATORS MAY BE OMITTED WHEN NOT PROTECTING ACTIVE WORK AREA.
 - CONTRACTOR SHALL MAINTAIN PEDESTRIAN AND BICYCLE ACCESS DURING CONSTRUCTION AS REQUIRED IN SECTION 2.22.4.4.5 OF THE RFP.

ATKINSON
June 03 2025
RELEASED FOR CONSTRUCTION

LEGEND

⊠ SIGN LOCATION - TEMPORARY MOUNT (CLASS "B")

⊞ SIGN LOCATION - TEMPORARY MOUNT (CLASS "B") 5' MOUNTING HEIGHT

⊗ TRAFFIC SAFETY DRUMS

/// TYPE 3 BARRICADE

➔ TRAVEL DIRECTION OF OPEN LANE

🚧 TRANSPORTABLE ATTENUATOR

▨ WORK AREA

1

At least 72-hour advanced notice to the City is required prior to setting up traffic control and starting work. First, notify City Inspector, Michael Rosenau, at 253-344-6753. Upon scheduling an agreeable start date with Michael, notify the City's Public Works Streets Supervisor, Scott Hill at 253-841-5409 and Public Affairs Officer, Eric Johnson, by emailing him the road closure dates and times at EJohnson@puyallupwa.gov and by calling him at 253-344-6269.

The City of Puyallup does not authorize or permit work or traffic control in the Washington State Department of Transportation's right-of-way.

On or before the Wednesday prior to work commencement or traffic control, the applicant shall notify the WSDOT Area 1 Maintenance office of work on a state route (SR) at (360) 357-2600 or at orfeedback@wsdot.wa.gov. The applicant shall complete the Traffic Management Center (TMC) requirements.

Puyallup construction restriction zones and routes shall be in effect during special events in downtown Puyallup or at the Washington State Fair. No work is allowed in the public right-of-way as defined by the Puyallup "Construction Restriction Zone & Routes Map."



FILE NAME c:\pw_workdir\jacobs-america\id0247120\XE3476_PS_TCD00.dgn	
--	--	

The City of Puyallup does not authorize or permit work or traffic control in the Washington State Department of Transportation's right-of-way or outside Puyallup city limits.




 


On or before the Wednesday prior to work commencement or traffic control, the applicant shall notify the WSDOT Area 1 Maintenance office of work on a state route (SR) at (360) 357-2600 or at orfeedback@wsdot.wa.gov. The applicant shall complete the Traffic Management Center (TMC) requirements.


Portable changeable message signs shall be posted at least 72 hours in advance of work start date notifying travelers of impending road work and traffic impacts.

Puyallup construction restriction zones and routes shall be in effect during special events in downtown Puyallup or at the Washington State Fair. No work is allowed in the public right-of-way as defined by the Puyallup "Construction Restriction Zone & Routes Map."

PCMS	
1	2
SHOULDER CLOSED AHEAD	WORKERS 1 MILE AHEAD
2.0 SEC	2.0 SEC


LOCATE AS SHOWN

LEGEND	
	SIGN LOCATION - TEMPORARY MOUNT (CLASS "B")
	TRAFFIC SAFETY DRUM
	TRAVEL DIRECTION OF OPEN LANE
	PORTABLE CHANGEABLE MESSAGE SIGN
	TRANSPORTABLE ATTENUATOR
	WORK AREA

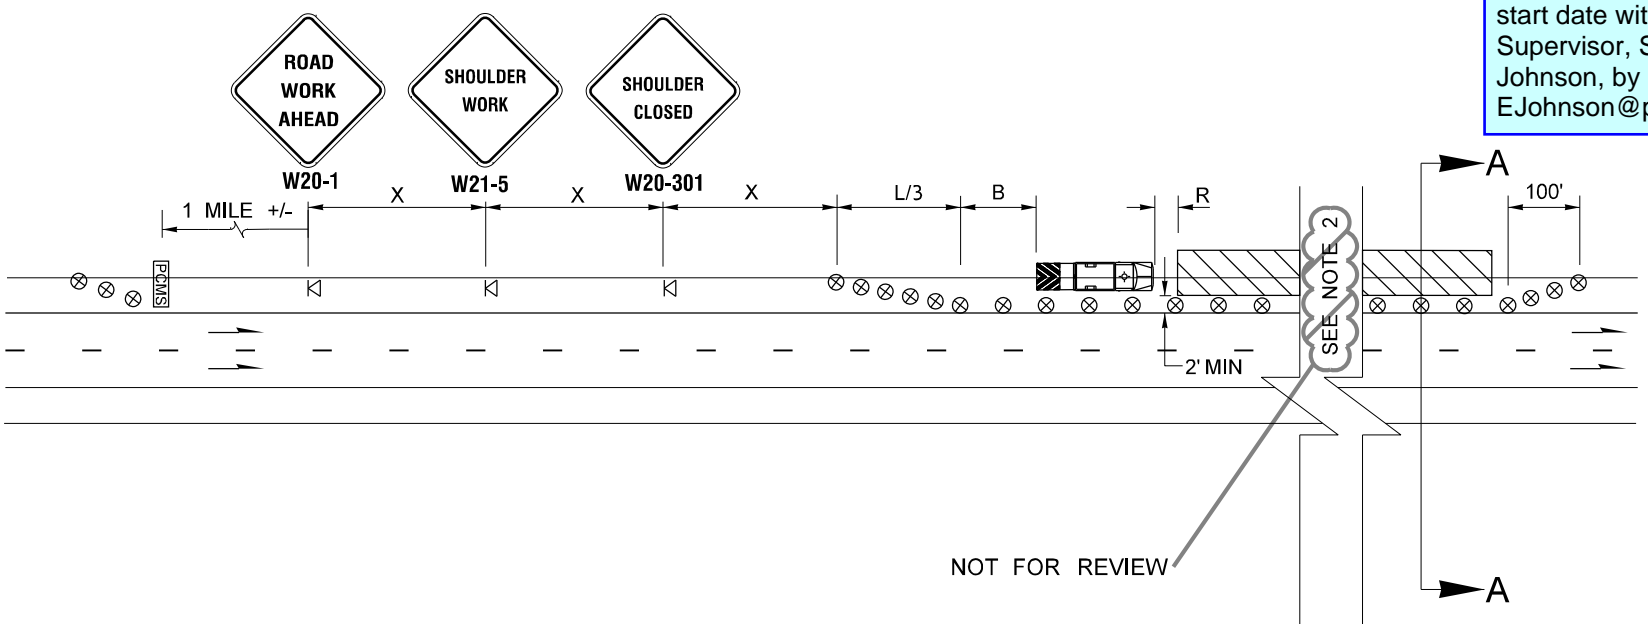

NOT FOR REVIEW

ATKINSON
April 14 2025
RELEASED FOR CONSTRUCTION

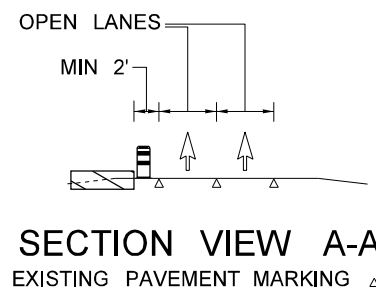




SECTION VIEW A-A
EXISTING PAVEMENT MARKING

LEFT SHOULDER CLOSURE

NOT TO SCALE

NOTES:

- SEE TCD00 FOR ADDITIONAL TABLES AND LEGENDS.
- WHEN TRAFFIC SAFETY DRUMS ARE TO BE PLACED SUCH THAT THEY IMPACT AN ON OR OFF-RAMP, SEE RAMP DETAILS TABLE ON TCD00 FOR DETAILS ON MAINTAINING OR CLOSING THE IMPACT.
- IN AREAS WITH SHOULDERS NOT WIDE ENOUGH FOR A TRANSPORTABLE ATTENUATOR NO WORK AREA CAN BE PROVIDED.
- THIS PLAN IS APPLICABLE TO CLOSE THE LEFT SHOULDER ON TWO LANE MEDIAN SEPARATED HIGHWAYS WITHIN PROJECT LIMITS INCLUDING SR167, SR512, AND SR410. THIS PLAN MAY ALSO BE USED TO CLOSE THE LEFT SHOULDER FOR RAMP BETWEEN SR167, SR512, SR410, AND MERIDIAN AVE.

FILE NAME c:\pw_workdir\jacobs-america\ld0247120\XE3476_PS_TCD01.dgn																SR 167 SR 161 TO SR 410 REBUILD INTERCHANGE		PLAN REF NO TCD01	
TIME 10:35:23 AM						REGION NO. STATE		FED.AID PROJ.NO.											
DATE 4/2/2025						10 WASH		0167(059)				LOCATION NO.				TRAFFIC CONTROL DETAIL LEFT SHOULDER CLOSURE		SHEET OF SHEETS	
PLOTTED BY graham.robinson						JOB NUMBER													
DESIGNED BY G. ROBINSON						CONTRACT NO.													
ENTERED BY G. ROBINSON						XE3476													
CHECKED BY R. MILLER		REV 0 - RELEASED FOR CONSTRUCTION		04/11/25															
PROJ. ENGR. T. SLIMAK		REV A - PRELIMINARY REVIEW		02/24/25															
REGIONAL ADM. S. ROARK		REVISION		DATE		BY													

The City of Puyallup does not authorize or permit work or traffic control in the Washington State Department of Transportation's right-of-way or outside Puyallup city limits.

On or before the Wednesday prior to work commencement or traffic control, the applicant shall notify the WSDOT Area 1 Maintenance office of work on a state route (SR) at (360) 357-2600 or at orfeedback@wsdot.wa.gov. The applicant shall complete the Traffic Management Center (TMC) requirements.

Portable changeable message signs shall be posted at least 72 hours in advance of work start date notifying travelers of impending road work and traffic impacts.



Puyallup construction restriction zones and routes shall be in effect during special events in downtown Puyallup or at the Washington State Fair. No work is allowed in the public right-of-way as defined by the Puyallup "Construction Restriction Zone & Routes Map."

PCMS	
1	2
SHOULDER CLOSED AHEAD	WORKERS 1 MILE AHEAD
2.0 SEC	2.0 SEC

LOCATE AS SHOWN

LEGEND

K	SIGN LOCATION - TEMPORARY MOUNT (CLASS "B")
⊗	TRAFFIC SAFETY DRUM
→	TRAVEL DIRECTION OF OPEN LANE
PCMS	PORTABLE CHANGEABLE MESSAGE SIGN
ATTENUATOR	TRANSPORTABLE ATTENUATOR
WORK AREA	WORK AREA

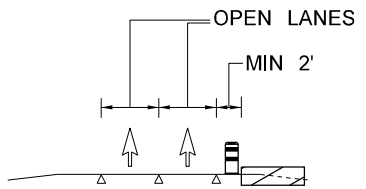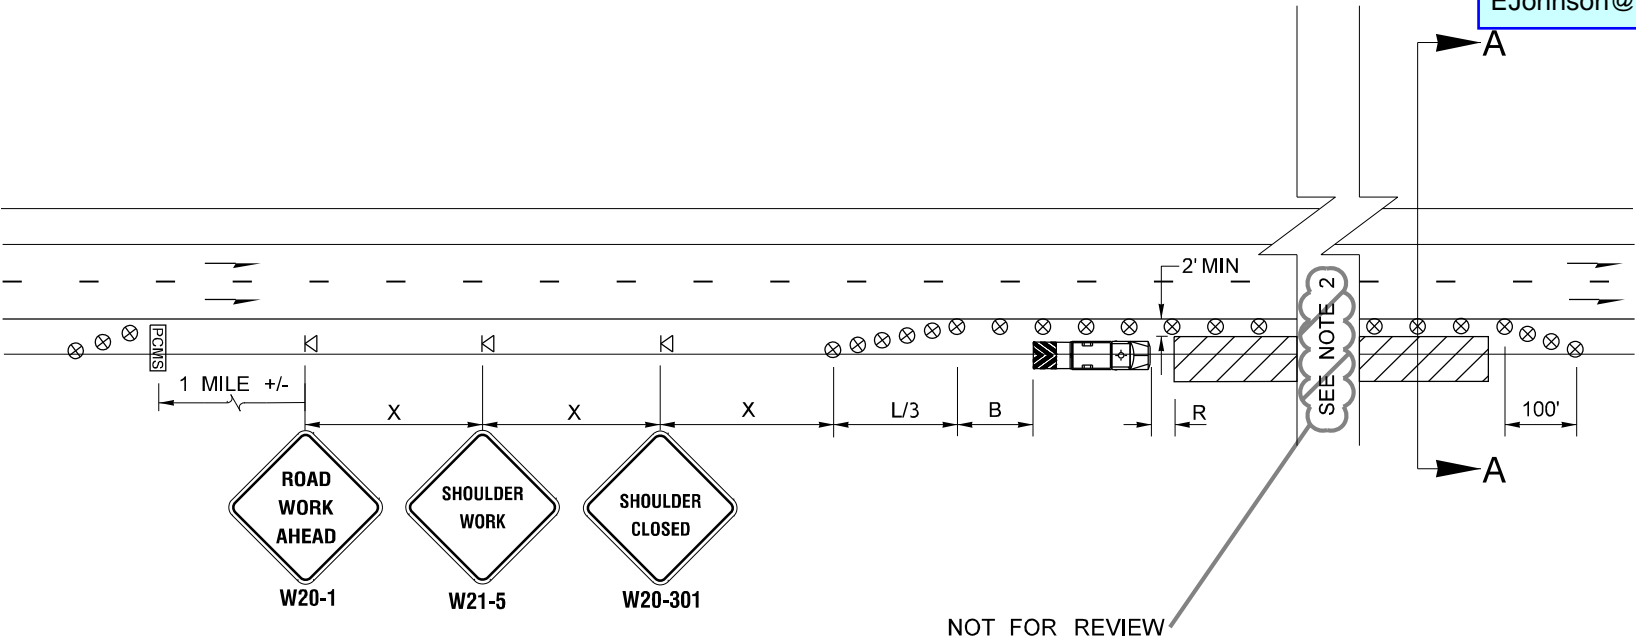

SECTION VIEW A-A
△ EXISTING PAVEMENT MARKING

RIGHT SHOULDER CLOSURE

NOT TO SCALE

At least 72-hour advanced notice to the City is required prior to setting up traffic control and starting work. First, notify City Inspector, Michael Rosenau, at 253-344-6753. Upon scheduling an agreeable start date with Michael, notify the City's Public Works Streets Supervisor, Scott Hill at 253-841-5409 and Public Affairs Officer, Eric Johnson, by emailing him the road closure dates and times at EJohnson@puyallupwa.gov and by calling him at 253-344-6269.

ATKINSON
April 14 2025
RELEASED FOR CONSTRUCTION

NOTES:

- SEE TCD00 FOR ADDITIONAL TABLES AND LEGENDS.
- WHEN TRAFFIC SAFETY DRUMS ARE TO BE PLACED SUCH THAT THEY IMPACT AN ON OR OFF-RAMP, SEE RAMP DETAILS TABLE ON TCD00 FOR DETAILS ON MAINTAINING OR CLOSING THE IMPACT.
- IN AREAS WITH SHOULDERS NOT WIDE ENOUGH FOR A TRANSPORTABLE ATTENUATOR NO WORK AREA CAN BE PROVIDED.
- THIS PLAN IS APPLICABLE TO CLOSE THE RIGHT SHOULDER ON TWO LANE MEDIAN SEPARATED HIGHWAYS WITHIN PROJECT LIMITS INCLUDING SR167, SR512, AND SR410. THIS PLAN MAY ALSO BE USED TO CLOSE THE RIGHT SHOULDER FOR RAMP BETWEEN SR167, SR512, SR410, AND MERIDIAN AVE.

FILE NAME	c:\pw_workdir\jacobs-america\id0247120\XE3476_PS_TCD02.dgn
TIME	10:37:07 AM
DATE	4/2/2025
PLOTTED BY	graham.robinson
DESIGNED BY	G. ROBINSON
ENTERED BY	G. ROBINSON
CHECKED BY	R. MILLER
PROJ. ENGR.	T. SLIMAK
REGIONAL ADM.	S. ROARK

REV 0 - RELEASED FOR CONSTRUCTION	04/11/25		
REV A - PRELIMINARY REVIEW	02/24/25		
REVISION	DATE	BY	

REGION NO.	STATE
10	WASH
JOB NUMBER	
CONTRACT NO.	
XE3476	

FED.AID PROJ.NO.
0167(059)

LOCATION NO.



SR 167
SR 161 TO SR 410
REBUILD INTERCHANGE

TRAFFIC CONTROL DETAIL
RIGHT SHOULDER CLOSURE

PLAN REF NO
TCD02
SHEET
OF
SHEETS

The City of Puyallup does not authorize or permit work or traffic control in the Washington State Department of Transportation's right-of-way or outside Puyallup city limits.

PRROW20251151


On or before the Wednesday prior to work commencement or traffic control, the applicant shall notify the WSDOT Area 1 Maintenance office of work on a state route (SR) at (360) 357-2600 or at orfeedback@wsdot.wa.gov. The applicant shall complete the Traffic Management Center (TMC) requirements.

Portable changeable message signs shall be posted at least 72 hours in advance of work start date notifying travelers of impending road work and traffic impacts.

Puyallup construction restriction zones and routes shall be in effect during special events in downtown Puyallup or at the Washington State Fair. No work is allowed in the public right-of-way as defined by the Puyallup "Construction Restriction Zone & Routes Map."

PCMS	
1	2
LEFT LANE CLOSED	1 MILE AHEAD
2.0 SEC	2.0 SEC

LOCATE AS SHOWN

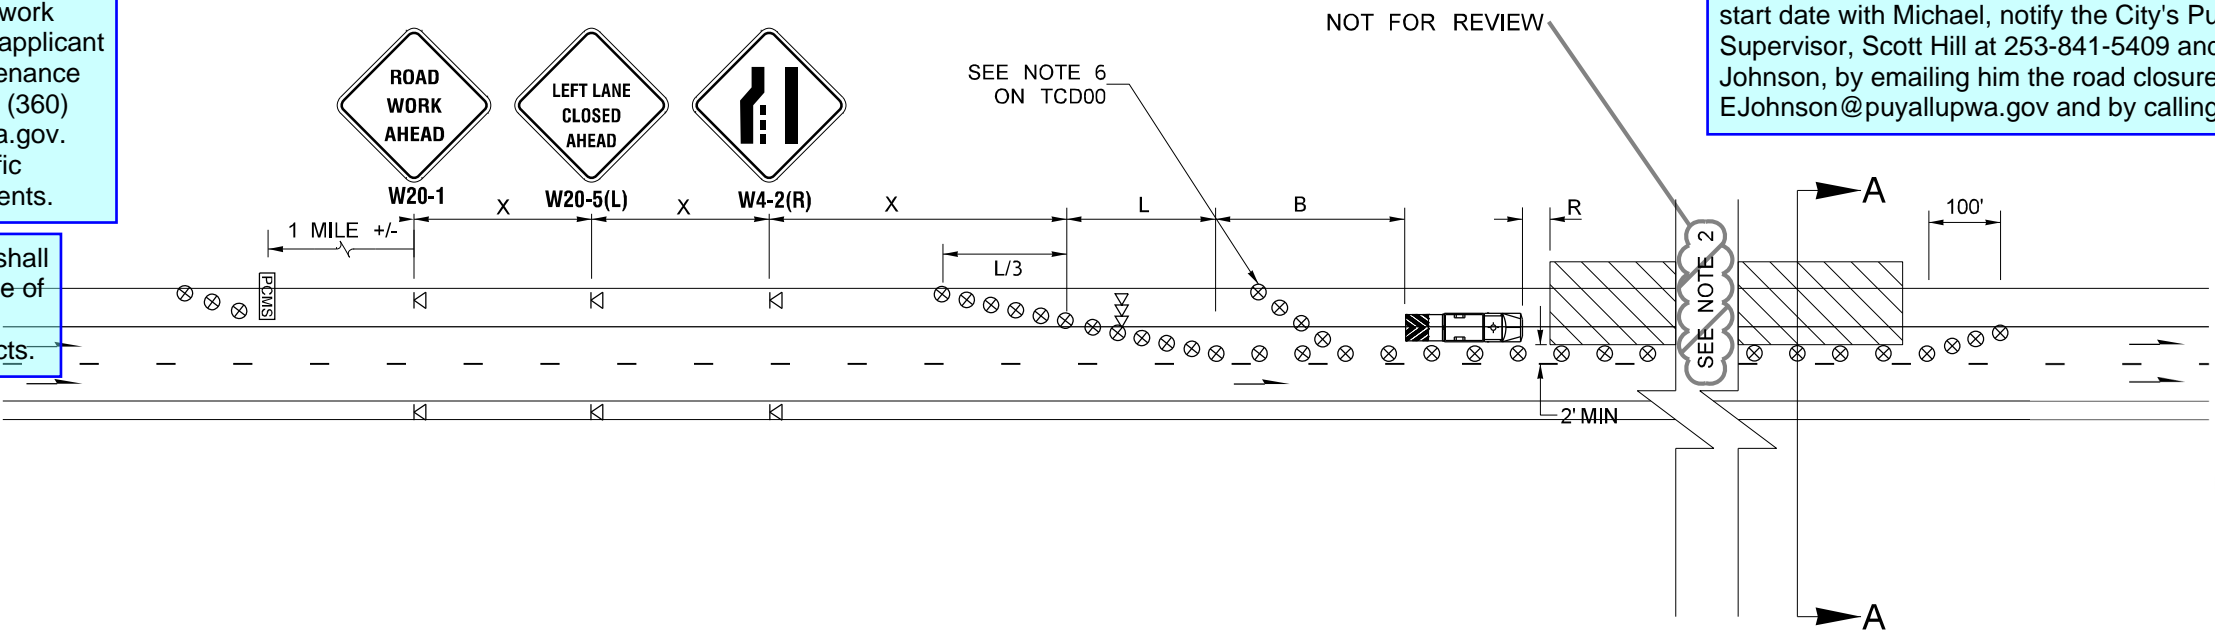


ATKINSON
April 14 2025
RELEASED FOR CONSTRUCTION

NOTES:

- SEE TCD00 FOR ADDITIONAL TABLES AND LEGENDS.
- WHEN TRAFFIC SAFETY DRUMS ARE TO BE PLACED SUCH THAT THEY IMPACT AN ON OR OFF-RAMP, SEE RAMP DETAILS TABLE ON TCD00 FOR DETAILS ON MAINTAINING OR CLOSING THE IMPACT.
- THIS PLAN IS APPLICABLE TO CLOSE THE LEFT SHOULDER ON TWO LANE MEDIAN SEPARATED HIGHWAYS WITHIN PROJECT LIMITS INCLUDING SR167, SR512, AND SR410. THIS PLAN MAY ALSO BE USED TO CLOSE THE LEFT SHOULDER FOR RAMP BETWEEN SR167, SR512, SR410, AND MERIDIAN AVE.
- IF FEASIBLE, AVOID PLACING LANE CLOSURE OR LANE SHIFT TAPERS WITHIN OR IMMEDIATELY FOLLOWING HORIZONTAL CURVES.
- CONTRACTORS SHALL USE AN APPROVED PLAN TO CLOSE OR MAINTAIN ANY RAMP IMPACTED BY LANE CLOSURES.

LEGEND	
	SIGN LOCATION - TEMPORARY MOUNT (CLASS "B")
	TRAFFIC SAFETY DRUM
	SEQUENTIAL ARROW SIGN - TYPE C
	TRAVEL DIRECTION OF OPEN LANE
	TA - PROTECTIVE VEHICLE, ATTENUATOR OPTIONAL FOR SPEEDS 40MPH OR UNDER
	PORTABLE CHANGEABLE MESSAGE SIGN
	WORK AREA

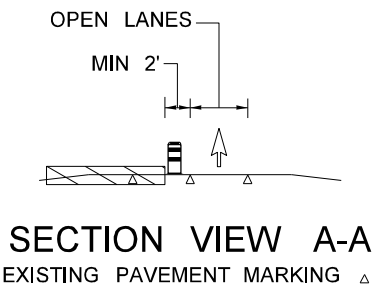

SINGLE LEFT LANE CLOSURE

NOT TO SCALE

FILE NAME c:\pw_workdir\jacobs-america\0247120\XE3476_PS_TCD03.dgn												SR 167 SR 161 TO SR 410 REBUILD INTERCHANGE	SR 167 SR 161 TO SR 410 REBUILD INTERCHANGE	TRAFFIC CONTROL DETAIL SINGLE LEFT LANE CLOSURE	PLAN REF NO	
TIME	10:40:25 AM				REGION NO.	STATE	FED.AID PROJ.NO.								TCD03	
DATE	4/2/2025				10	WASH	0167(059)								SHEET	
PLOTTED BY	graham.robinson				JOB NUMBER			LOCATION NO.							OF	
DESIGNED BY	G. ROBINSON				CONTRACT NO.			XE3476							SHEETS	
ENTERED BY	G. ROBINSON				REV 0 - RELEASED FOR CONSTRUCTION			04/11/25								
CHECKED BY	R. MILLER				REV A - PRELIMINARY REVIEW			02/24/25								
PROJ. ENGR.	T. SLIMAK				REVISION			DATE								
REGIONAL ADM.	S. ROARK				BY											

The City of Puyallup does not authorize or permit work or traffic control in the Washington State Department of Transportation's right-of-way or outside Puyallup city limits.

On or before the Wednesday prior to work commencement or traffic control, the applicant shall notify the WSDOT Area 1 Maintenance office of work on a state route (SR) at (360) 357-2600 or at orfeedback@wsdot.wa.gov. The applicant shall complete the Traffic Management Center (TMC) requirements.

Portable changeable message signs shall be posted at least 72 hours in advance of work start date notifying travelers of impending road work and traffic impacts.

Puyallup construction restriction zones and routes shall be in effect during special events in downtown Puyallup or at the Washington State Fair. No work is allowed in the public right-of-way as defined by the Puyallup "Construction Restriction Zone & Routes Map."

At least 72-hour advanced notice to the City is required prior to setting up traffic control and starting work. First, notify City Inspector, Michael Rosenau, at 253-344-6753. Upon scheduling an agreeable start date with Michael, notify the City's Public Works Streets Supervisor, Scott Hill at 253-841-5409 and Public Affairs Officer, Eric Johnson, by emailing him the road closure dates and times at EJohnson@puyallupwa.gov and by calling him at 253-344-6269.

PRROW20251151

PCMS	
1	2
RIGHT LANE CLOSED	1 MILE AHEAD
2.0 SEC	2.0 SEC

LOCATE AS SHOWN



SEE NOTE 6 ON TCD00


NOT FOR REVIEW

ATKINSON
April 14 2025
RELEASED FOR CONSTRUCTION

NOTES:

- SEE TCD00 FOR ADDITIONAL TABLES AND LEGENDS.
- WHEN TRAFFIC SAFETY DRUMS ARE TO BE PLACED SUCH THAT THEY IMPACT AN ON OR OFF-RAMP, SEE RAMP DETAILS TABLE ON TCD00 FOR DETAILS ON MAINTAINING OR CLOSING THE IMPACT.
- THIS PLAN IS APPLICABLE TO CLOSE THE RIGHT SHOULDER ON TWO LANE MEDIAN SEPARATED HIGHWAYS WITHIN PROJECT LIMITS INCLUDING SR167, SR512, AND SR410. THIS PLAN MAY ALSO BE USED TO CLOSE THE RIGHT SHOULDER FOR RAMPS BETWEEN SR167, SR512, SR410, AND MERIDIAN AVE.
- IF FEASIBLE, AVOID PLACING LANE CLOSURE OR LANE SHIFT TAPERS WITHIN OR IMMEDIATELY FOLLOWING HORIZONTAL CURVES.
- CONTRACTORS SHALL USE AN APPROVED PLAN TO CLOSE OR MAINTAIN ANY RAMPS IMPACTED BY LANE CLOSURES.

LEGEND	
	SIGN LOCATION - TEMPORARY MOUNT (CLASS "B")
	TRAFFIC SAFETY DRUM
	SEQUENTIAL ARROW SIGN - TYPE C
	TRAVEL DIRECTION OF OPEN LANE
	TA - PROTECTIVE VEHICLE, ATTENUATOR OPTIONAL FOR SPEEDS 40MPH OR UNDER
	PORTABLE CHANGEABLE MESSAGE SIGN
	WORK AREA

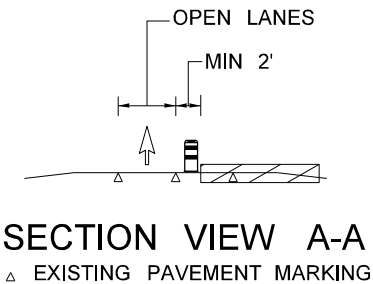

SINGLE RIGHT LANE CLOSURE

NOT TO SCALE

FILE NAME	c:\pw_workdir\jacobs-america\id0247120\XE3476_PS_TCD04.dgn	REGION NO.	10	STATE	WASH	FED.AID PROJ.NO.	0167(059)			SR 167 SR 161 TO SR 410 REBUILD INTERCHANGE	PLAN REF NO	TCD04
TIME	11:08:20 AM	JOB NUMBER	XE3476	LOCATION NO.		ATKINSON / Jacobs	SHEET				OF	SHEETS
DATE	4/2/2025	CONTRACT NO.										
PLOTTED BY	graham.robinson											
DESIGNED BY	G. ROBINSON											
ENTERED BY	G. ROBINSON											
CHECKED BY	R. MILLER	REV 0 - RELEASED FOR CONSTRUCTION	04/11/25									
PROJ. ENGR.	T. SLIMAK	REV A - PRELIMINARY REVIEW	02/24/25									
REGIONAL ADM.	S. ROARK	REVISION	DATE	BY								


The City of Puyallup does not authorize or permit work or traffic control in the Washington State Department of Transportation's right-of-way or outside Puyallup city limits.

On or before the Wednesday prior to work commencement or traffic control, the applicant shall notify the WSDOT Area 1 Maintenance office of work on a state route (SR) at (360) 357-2600 or at orfeedback@wsdot.wa.gov. The applicant shall complete the Traffic Management Center (TMC) requirements.

Portable changeable message signs shall be posted at least 72 hours in advance of work start date notifying travelers of impending road work and traffic impacts.

At least 72-hour advanced notice to the City is required prior to setting up traffic control and starting work. First, notify City Inspector, Michael Rosenau, at 253-344-6753. Upon scheduling an agreeable start date with Michael, notify the City's Public Works Streets Supervisor, Scott Hill at 253-841-5409 and Public Affairs Officer, Eric Johnson, by emailing him the road closure dates and times at EJohnson@puyallupwa.gov and by calling him at 253-344-6269.

PRROW20251151

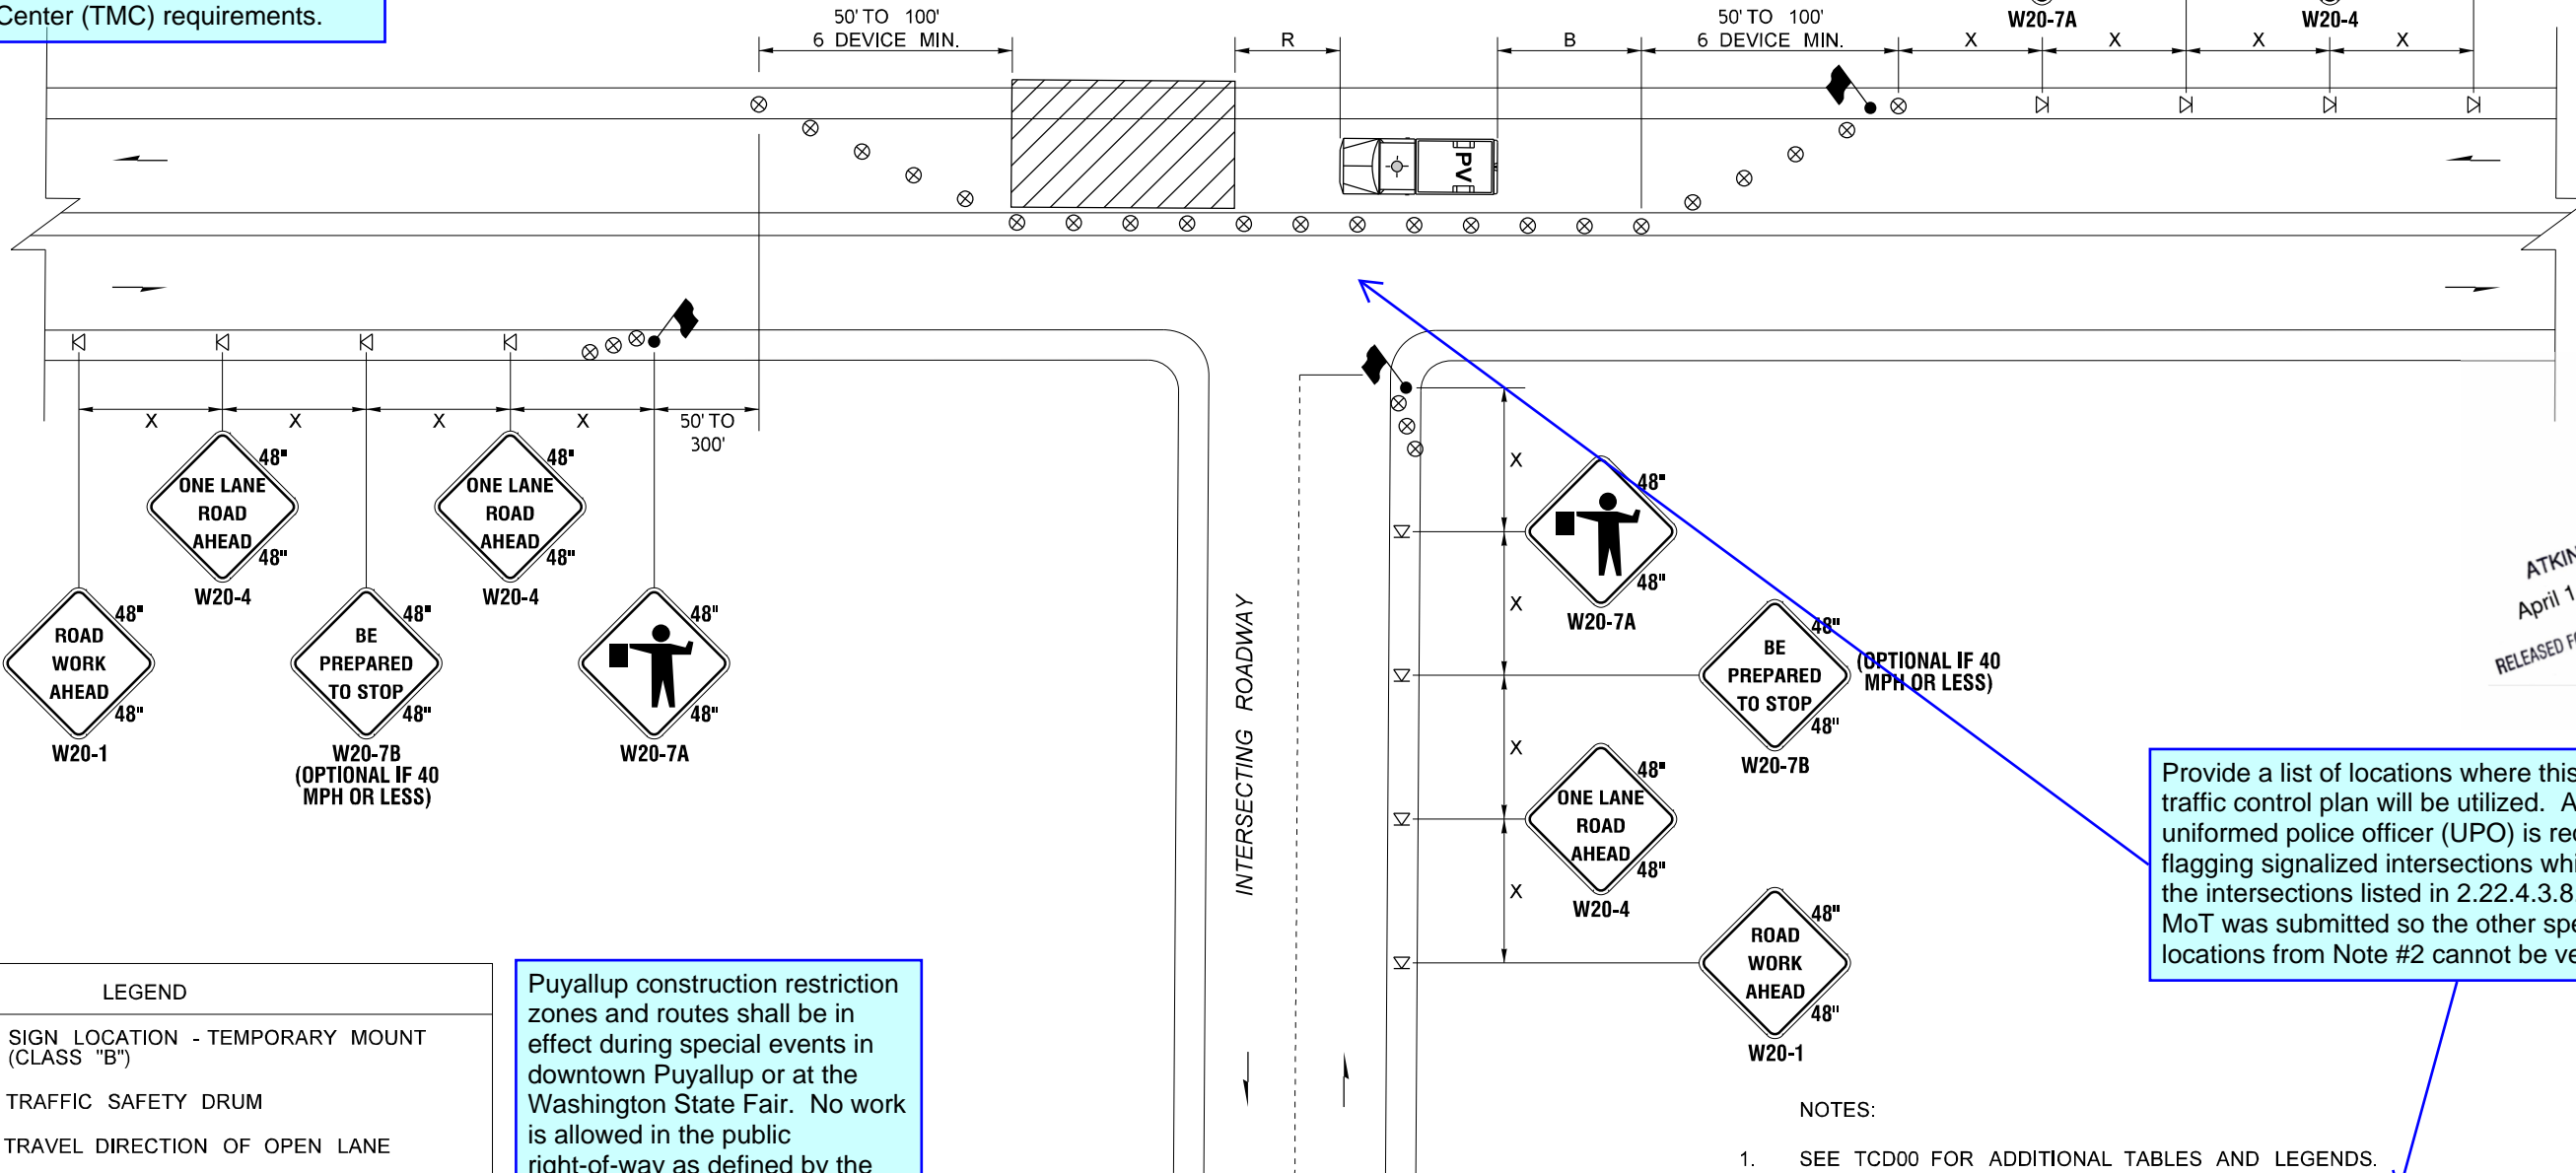

ATKINSON
April 14 2025
RELEASED FOR CONSTRUCTION

Provide a list of locations where this particular traffic control plan will be utilized. A Puyallup uniformed police officer (UPO) is required for flagging signalized intersections which is most of the intersections listed in 2.22.4.3.8. Incomplete MoT was submitted so the other specifications and locations from Note #2 cannot be verified.

LEGEND


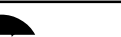
- SIGN LOCATION - TEMPORARY MOUNT (CLASS "B")
- TRAFFIC SAFETY DRUM
- TRAVEL DIRECTION OF OPEN LANE
- FLAGGING STATION
- PROTECTION VEHICLE
- WORK AREA

Puyallup construction restriction zones and routes shall be in effect during special events in downtown Puyallup or at the Washington State Fair. No work is allowed in the public right-of-way as defined by the Puyallup "Construction Restriction Zone & Routes Map."

ONE-LANE, TWO-WAY TRAFFIC CONTROL WITH FLAGGERS

NOT TO SCALE

- NOTES:
- SEE TCD00 FOR ADDITIONAL TABLES AND LEGENDS.
 - CONTRACTOR SHALL SET UP THIS PLAN WITH IN ACCORDANCE WITH ALL ADDITINOAL REQUIREMENTS AND SPECIFICATIONS SHOWN IN SECTIONS 2.22.2.1, 2.22.4.2, 2.22.4.3.8, 2.22.4.7.2, 2.22.4.7.3, 2.22.4.9.1, 2.22.4.10.11, AND 2.23.4.4 OF THE RFP.

FILE NAME c:\pw_workdir\jacobs-americas\0247120\XE3476_PS_TCD05.dgn													SR 167 SR 161 TO SR 410 REBUILD INTERCHANGE	PLAN REF NO
TIME 9:57:48 AM					REGION NO. 10	STATE WASH	FED.AID PROJ.NO. 0167(059)		TCD05					
DATE 4/11/2025					JOB NUMBER				SHEET					
PLOTTED BY bobbym					CONTRACT NO. XE3476		LOCATION NO.		OF					
DESIGNED BY G. ROBINSON									SHEETS					
ENTERED BY G. ROBINSON														
CHECKED BY R. MILLER		REV 0 - RELEASED FOR CONSTRUCTION	04/11/25											
PROJ. ENGR. T. SLIMAK		REV A - PRELIMINARY REVIEW	02/24/25											
REGIONAL ADM. S. ROARK		REVISION	DATE	BY										

The City of Puyallup does not authorize or permit work or traffic control in the Washington State Department of Transportation's right-of-way or outside Puyallup city limits.




 


At least 72-hour advanced notice to the City is required prior to setting up traffic control and starting work. First, notify City Inspector, Michael Rosenau, at 253-344-6753. Upon scheduling an agreeable start date with Michael, notify the City's Public Works Streets Supervisor, Scott Hill at 253-841-5409 and Public Affairs Officer, Eric Johnson, by emailing him the road closure dates and times at EJohnson@puyallupwa.gov and by calling him at 253-344-6269.


PRROW20251151

GENERAL NOTES:



- SEE TCD00 FOR TEMPORARY TRAFFIC CONTROL NOTES, ALLOWABLE CLOSURE HOURS, CHANNELIZATION DEVICE SPACING TABLE, BUFFER TABLE, LANE CLOSURE LENGTH TABLE, SHOULDER CLOSURE LENGTH TABLE, TMA ROLL AHEAD TABLE, AND SIGN SPACING TABLE.
- SEE TC510 FOR DETOUR ROUTE DETAILS.
- PCMS MAY BE USED TO SUPPLEMENT SIGN. SIGN AND/OR PCMS TO BE INSTALLED A MINIMUM OF 7 DAYS PRIOR TO CLOSURE.

LEGEND

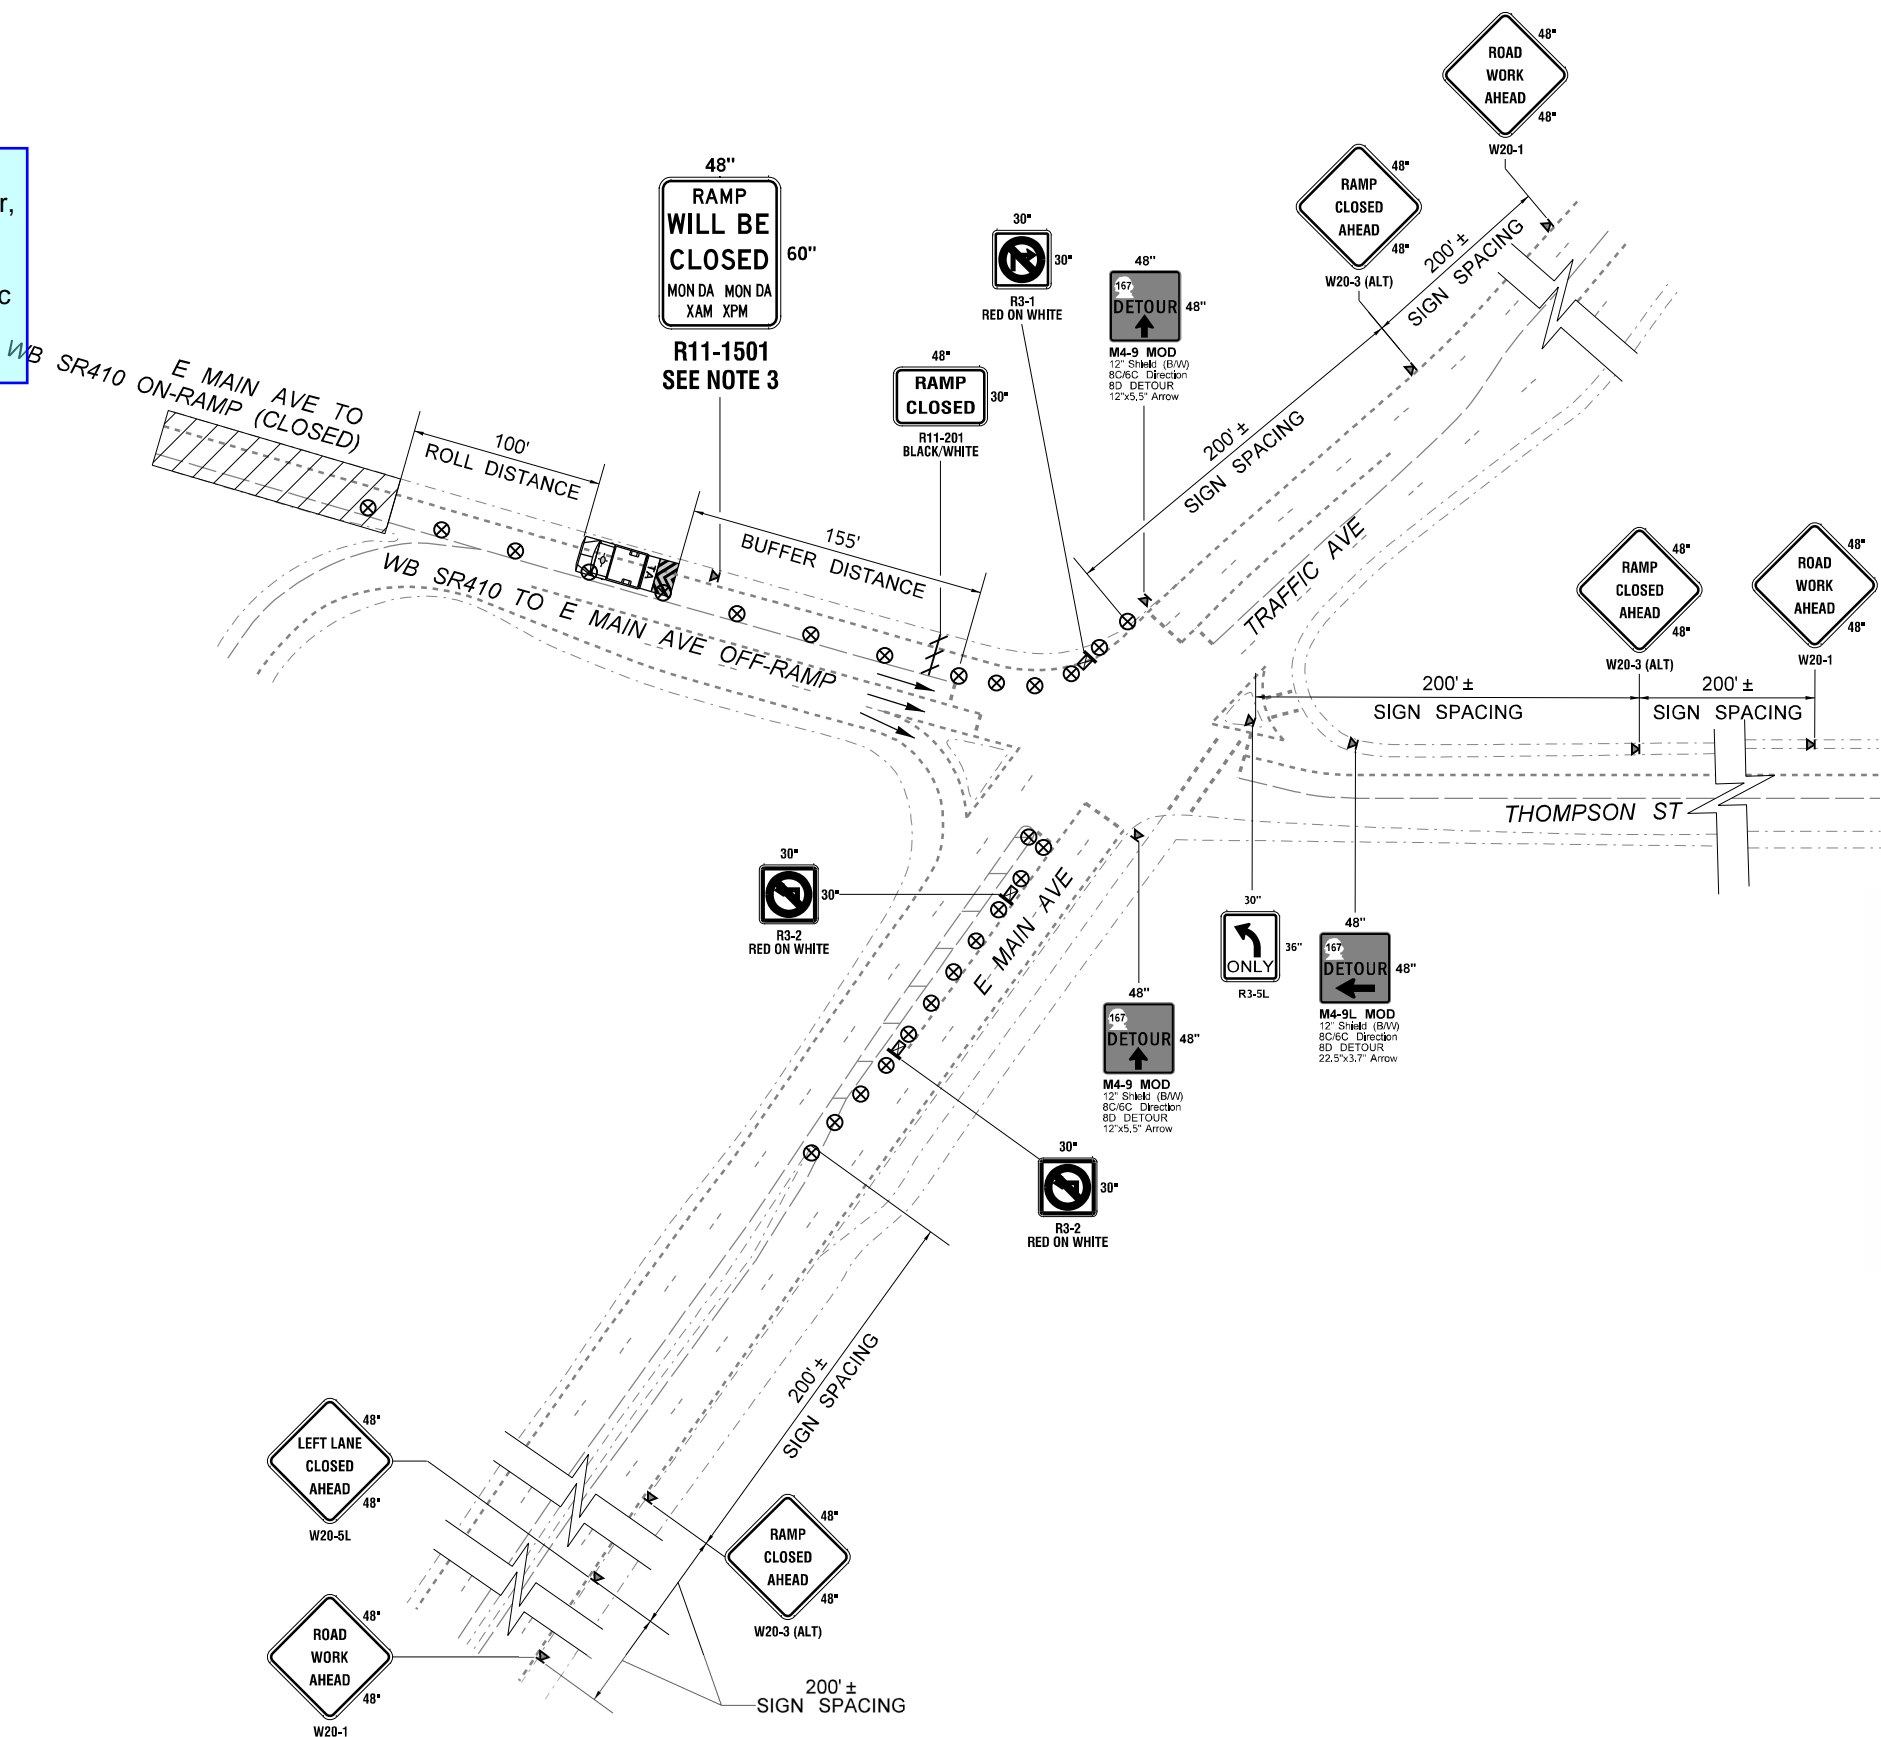	SIGN LOCATION - TEMPORARY MOUNT (CLASS "B")
	SIGN LOCATION - TEMPORARY MOUNT (CLASS "B") 5' MOUNTING HEIGHT
	TRAFFIC SAFETY DRUMS
	TYPE 3 BARRICADE
	TRANSPORTABLE ATTENUATOR
	WORK AREA




ATKINSON
June 03 2025
RELEASED FOR CONSTRUCTION

FILE NAME	c:\pw_workdir\jacobs-america\id0247120\XE3476_PS_TC110.dgn												SR 167 SR 161 TO SR 410 REBUILD INTERCHANGE	PLAN REF NO	TC110
TIME	5:16:20 PM				REGION NO.	STATE	FED.AID PROJ.NO.							SHEET	
DATE	5/14/2025				10	WASH	0167(059)							OF	
PLOTTED BY	graham.robinson				JOB NUMBER									SHEETS	
DESIGNED BY	G. ROBINSON														
ENTERED BY	G. ROBINSON														
CHECKED BY	R. MILLER	REV 0 - RELEASED FOR CONSTRUCTION	05/30/25		CONTRACT NO.		LOCATION NO.								
PROJ. ENGR.	T. SLIMAK	REV A - PRELIMINARY REVIEW	04/07/25		XE3476										
REGIONAL ADM.	S. ROARK	REVISION	DATE	BY											

The City of Puyallup does not authorize or permit work or traffic control in the Washington State Department of Transportation's right-of-way or outside Puyallup city limits.

At least 72-hour advanced notice to the City is required prior to setting up traffic control and starting work. First, notify City Inspector, Michael Rosenau, at 253-344-6753. Upon scheduling an agreeable start date with Michael, notify the City's Public Works Streets Supervisor, Scott Hill at 253-841-5409 and Public Affairs Officer, Eric Johnson, by emailing him the road closure dates and times at EJohnson@puyallupwa.gov and by calling him at 253-344-6269.


PRROW20251151

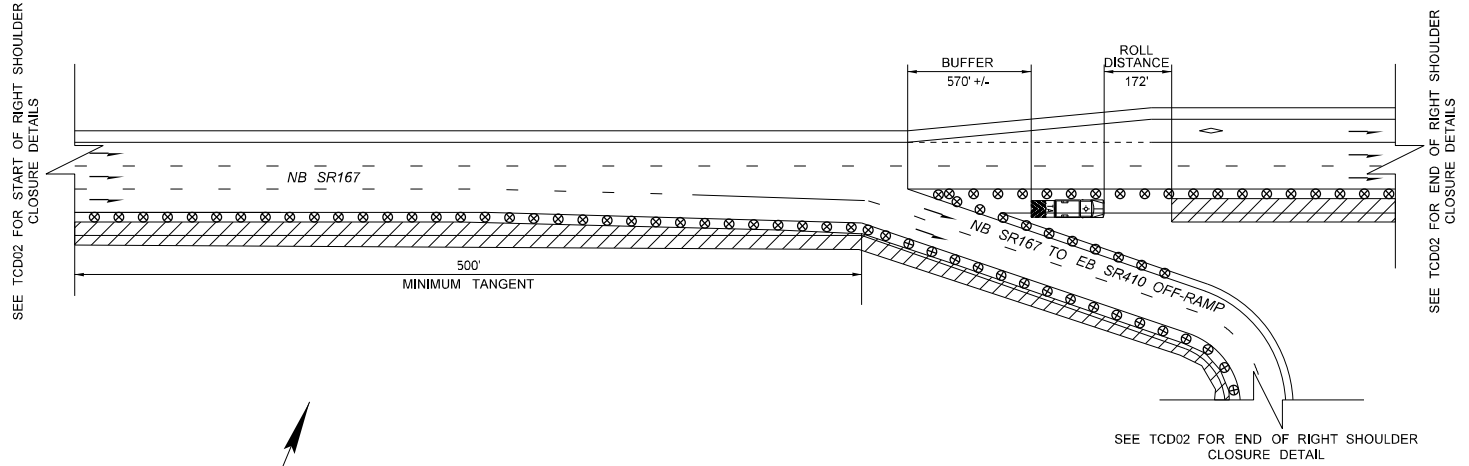

DETAIL A - MAINTAINING OFF-RAMP DURING RIGHT SHOULDER CLOSURE

NOTES:


- SEE TCD00 FOR ADDITIONAL NOTES AND LEGENDS.

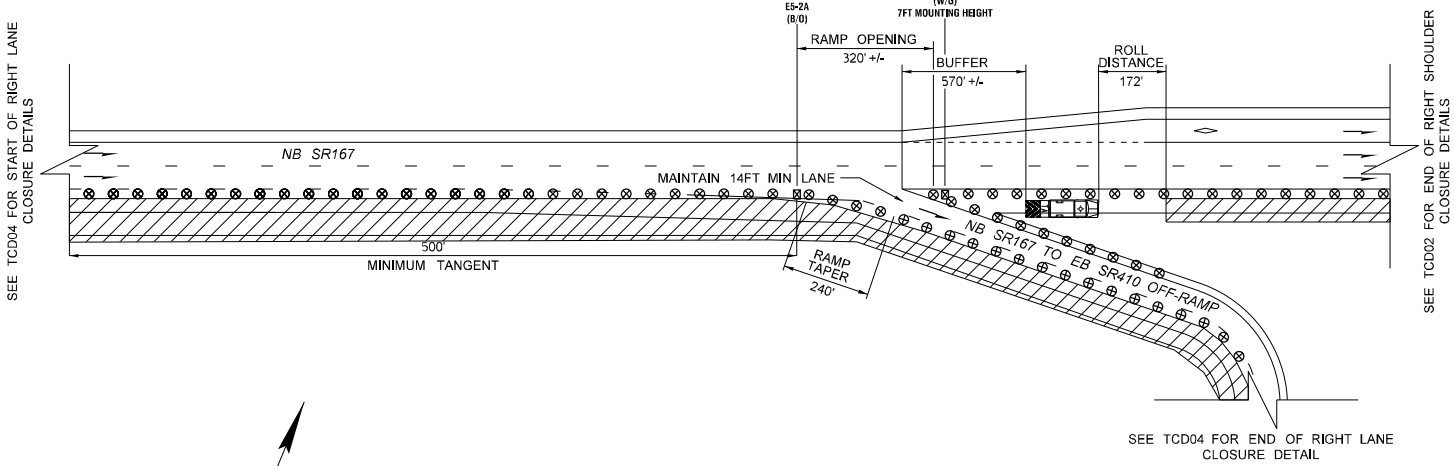

DETAIL B - MAINTAINING OFF-RAMP DURING SINGLE RIGHT LANE CLOSURE

NOTES:


- SEE TCD00 FOR ADDITIONAL NOTES AND LEGENDS.

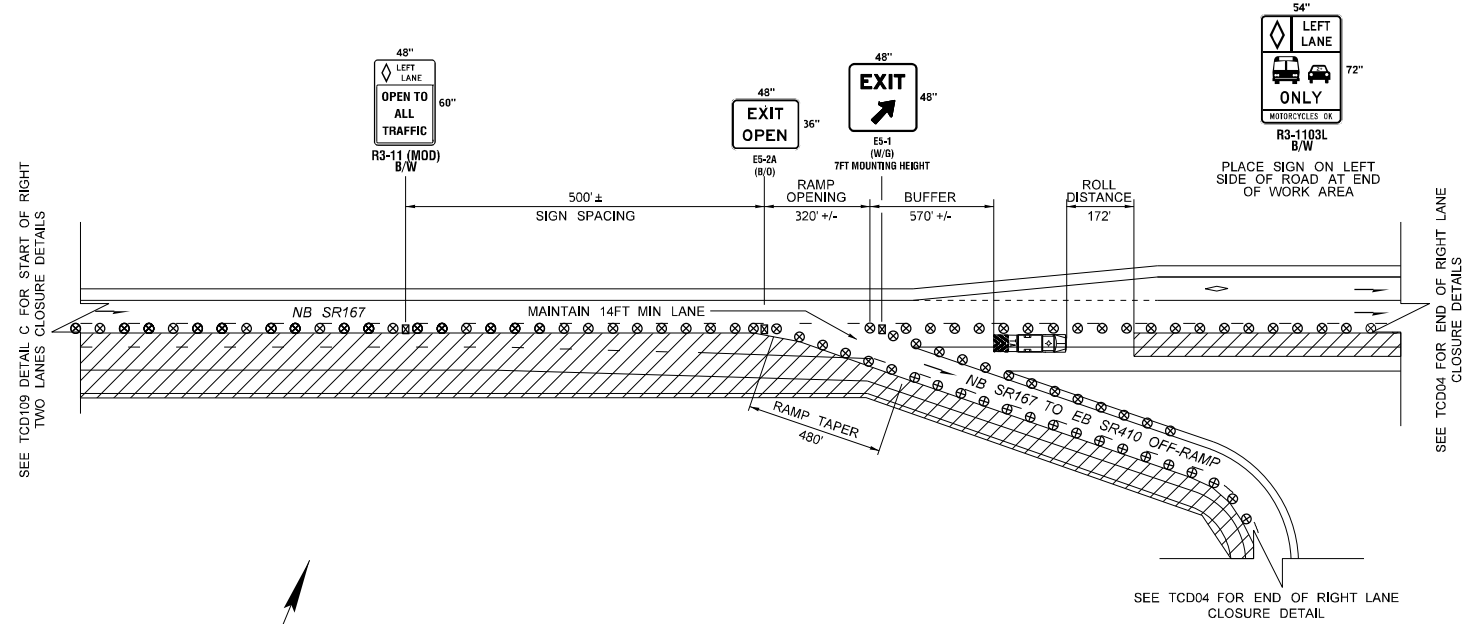

DETAIL C - MAINTAINING OFF-RAMP DURING RIGHT TWO LANES CLOSURE

NOTES:

- SEE TCD00 FOR ADDITIONAL NOTES AND LEGENDS.

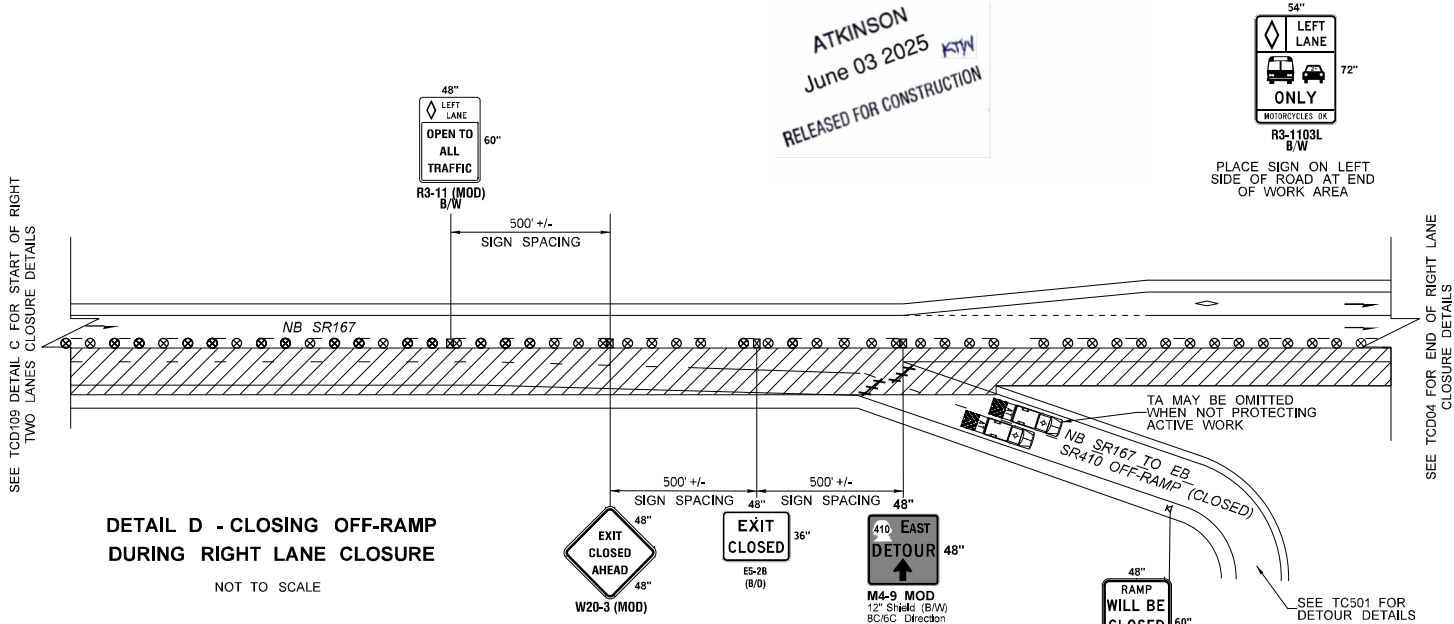

DETAIL D - CLOSING OFF-RAMP DURING RIGHT LANE CLOSURE


NOTES:

- SEE TCD00 FOR ADDITIONAL NOTES AND LEGENDS.
- NUMBER OF CLOSED LANES MAY VARY. SHIFT DRUMS TO THE RIGHT AND NARROW WORK ZONE TO ACCOMMODATE RAMP CLOSURE DURING A SINGLE LANE CLOSURE.
- PCMS MAY BE USED TO SUPPLEMENT SIGN. SIGN AND/OR PCMS TO BE INSTALLED A MINIMUM OF 7 DAYS PRIOR TO CLOSURE.

FILE NAME c:\pw_workdir\jacobs-americas\0247120\XE3476_PS_TCD101.dgn													SR 167 SR 161 TO SR 410 REBUILD INTERCHANGE	ATKINSON / Jacobs CONSTRUCTION	SR 167 SR 161 TO SR 410 REBUILD INTERCHANGE	PLAN REF NO	TCD101
TIME	5:01:07 PM				REGION NO.	STATE	FED.AID PROJ.NO.		SHEET							OF	SHEETS
DATE	5/14/2025				10	WASH	0167(059)										
PLOTTED BY	graham.robinson				JOB NUMBER												
DESIGNED BY	G. ROBINSON				CONTRACT NO.		LOCATION NO.										
ENTERED BY	G. ROBINSON				XE3476												
CHECKED BY	R. MILLER	REV 0 - RELEASED FOR CONSTRUCTION	05/30/25														
PROJ. ENGR.	T. SLIMAK	REV A - PRELIMINARY REVIEW	04/07/25														
REGIONAL ADM.	S. ROARK	REVISION	DATE	BY													

The City of Puyallup does not authorize or permit work or traffic control in the Washington State Department of Transportation's right-of-way or outside Puyallup city limits.

PRROW20251151

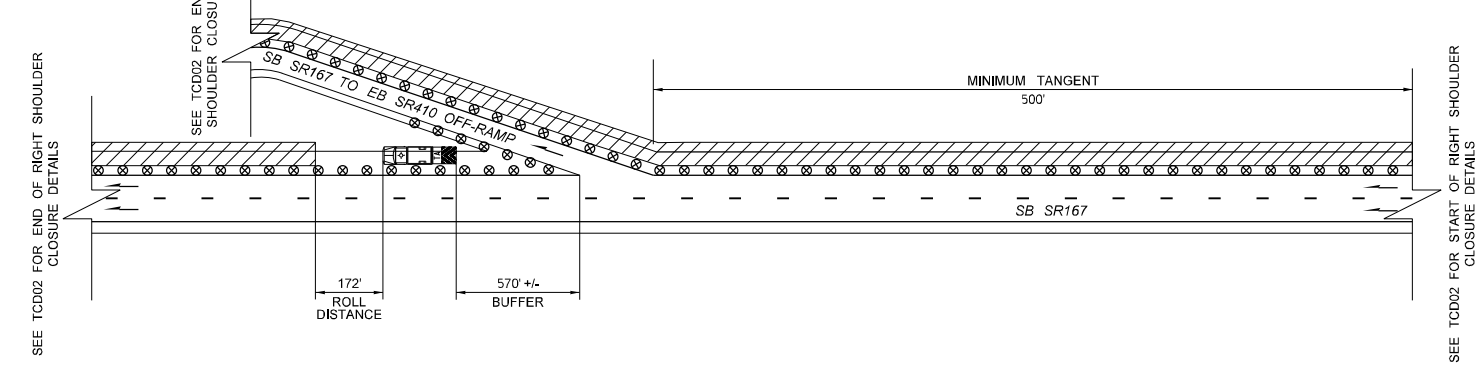


DETAIL A - MAINTAINING OFF-RAMP
DURING RIGHT SHOULDER CLOSURE

NOT TO SCALE

NOTES:

1. SEE TCD00 FOR ADDITIONAL NOTES AND LEGENDS.

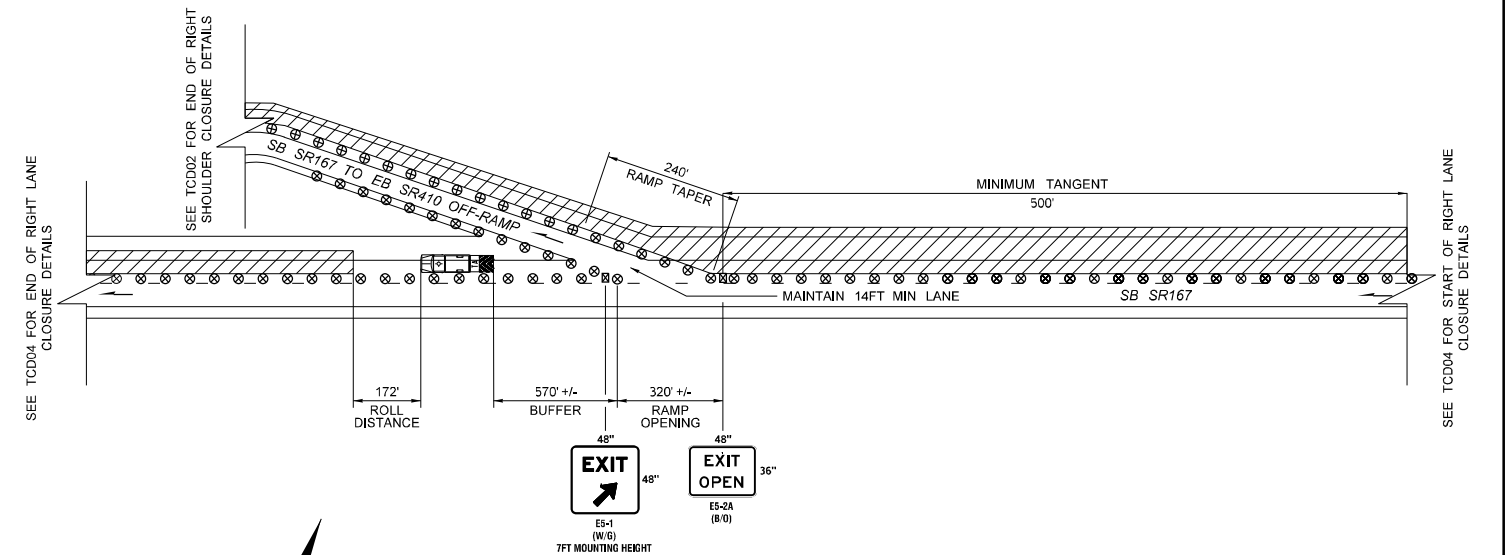


**DETAIL B - MAINTAINING OFF-RAMP
DURING SINGLE RIGHT LANE CLOSURE**

NOT TO SCALE

NOTES:

1. SEE TCD00 FOR ADDITIONAL NOTES AND LEGENDS.

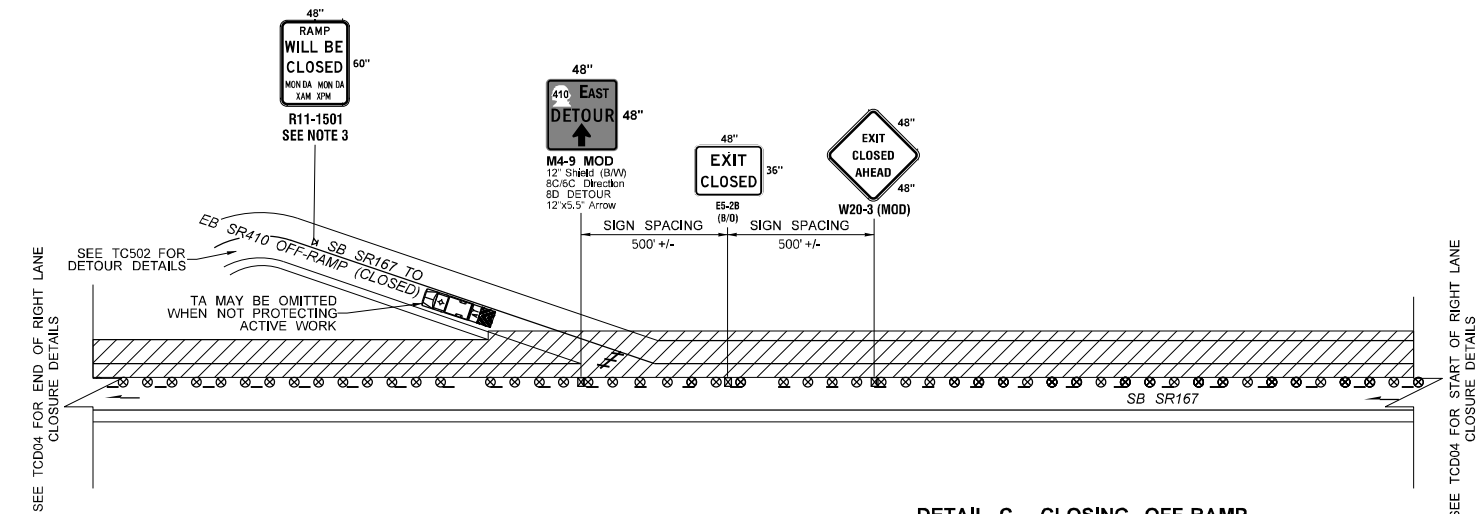

DETAIL C - CLOSING OFF-RAMP
DURING RIGHT LANE CLOSURE




NOT TO SCALE

NOTES:


1. SEE TCD00 FOR ADDITIONAL NOTES AND LEGENDS.
2. NUMBER OF CLOSED LANES MAY VARY. SHIFT DRUMS TO THE RIGHT AND NARROW WORK ZONE TO ACCOMMODATE RAMP CLOSURE DURING A SINGLE LANE CLOSURE.
3. PCMS MAY BE USED TO SUPPLEMENT SIGN. SIGN AND/OR PCMS TO BE INSTALLED A MINIMUM OF 7 DAYS PRIOR TO CLOSURE.

At least 72-hour advanced notice to the City is required prior to setting up traffic control and starting work. First, notify City Inspector, Michael Rosenau, at 253-344-6753. Upon scheduling an agreeable start date with Michael, notify the City's Public Works Streets Supervisor, Scott Hill at 253-841-5409 and Public Affairs Officer, Eric Johnson, by emailing him the road closure dates and times at EJohnson@puyallupwa.gov and by calling him at 253-344-6269.

ATKINSON
June 03 2025 KTW
RELEASED FOR CONSTRUCTION

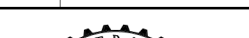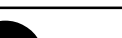FILE NAME		c:\pw_workdir\jacobs-americas\d0247120\XE3476_PS_TCD102.dgn											 Washington State Department of Transportation		SR 167		PLAN REF NO TCD102
TIME		5:02:28 PM						REGION NO.		STATE					FED.AID PROJ.NO.		
DATE		5/14/2025						10		WASH					0167(059)		
PLOTTED BY		graham.robinson						JOB NUMBER									
DESIGNED BY		G. ROBINSON															
ENTERED BY		G. ROBINSON						CONTRACT NO.		LOCATION NO.							
CHECKED BY		R. MILLER		REV 0 - RELEASED FOR CONSTRUCTION		05/30/25											
PROJ. ENGR.		T. SLIMAK		REV A - PRELIMINARY REVIEW		04/07/25		XE3476									
REGIONAL ADM.		S. ROARK		REVISION		DATE		BY									

PRROW20251151

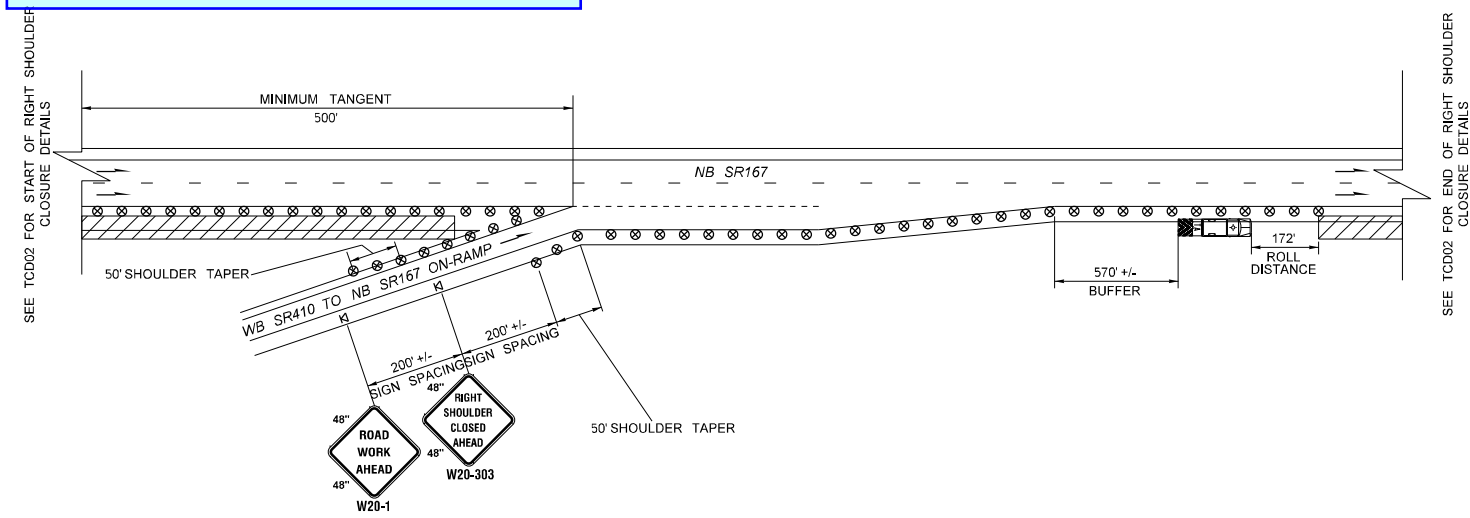

**DETAIL B - MAINTAINING ON-RAMP
DURING SINGLE RIGHT LANE CLOSURE**

NOTES:


NOT TO SCALE

1. SEE TCD00 FOR ADDITIONAL NOTES AND LEGENDS.

NOTES:

NOT TO SCALE

1. SEE TCD00 FOR ADDITIONAL NOTES AND LEGENDS.

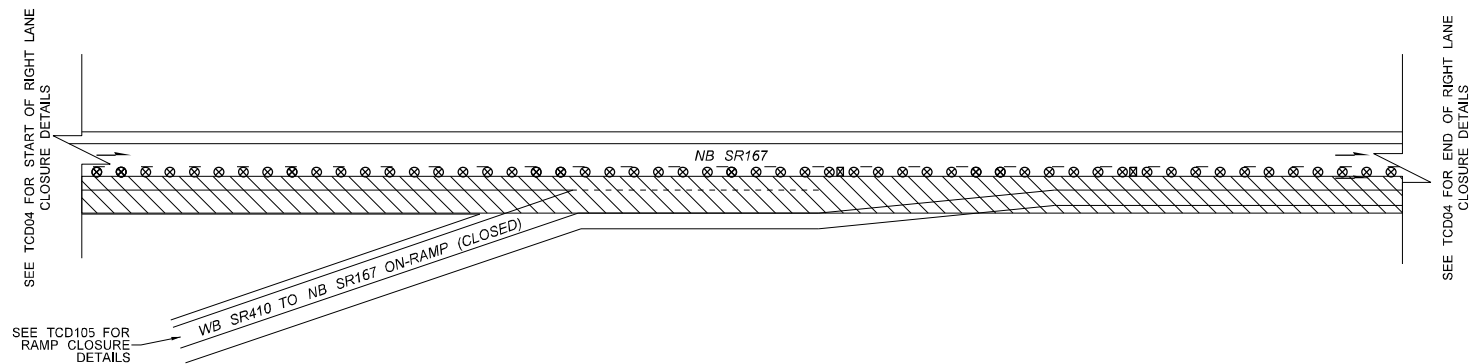


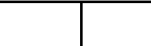

NOTES:

NOT TO SCALE

1. SEE TCD00 FOR ADDITIONAL NOTES AND LEGENDS.


At least 72-hour advanced notice to the City is required prior to setting up traffic control and starting work. First, notify City Inspector, Michael Rosenau, at 253-344-6753. Upon scheduling an agreeable start date with Michael, notify the City's Public Works Streets Supervisor, Scott Hill at 253-841-5409 and Public Affairs Officer, Eric Johnson, by emailing him the road closure dates and times at EJohnson@puyallupwa.gov and by calling him at 253-344-6269.

ATKINSON
June 03 2025 KTW
RELEASED FOR CONSTRUCTION

FILE NAME c:\pw_workdir\jacobs-americas\id0247120\XE3476_PS_TCD103.dgn											 Washington State Department of Transportation  Jacobs	SR 167		PLAN REF NO
TIME 5:03:29 PM				REGION NO. 10	STATE WASH	FED.AID PROJ.NO. 0167(059)		SR 161 TO SR 410				TCD103		
DATE 5/14/2025				JOB NUMBER				REBUILD INTERCHANGE				SHEET		
PLOTTED BY graham.robinson												OF		
DESIGNED BY G. ROBINSON												SHEETS		
ENTERED BY G. ROBINSON														
CHECKED BY R. MILLER	REV 0 - RELEASED FOR CONSTRUCTION	05/30/25		CONTRACT NO. XE3476		LOCATION NO.								
PROJ. ENGR. T. SLIMAK	REV A - PRELIMINARY REVIEW	04/07/25												
REGIONAL ADM. S. ROARK	REVISION	DATE	BY											
											RAMP DETAIL			
											WB 410 TO NB 167 ON-RAMP			


The City of Puyallup does not authorize or permit work or traffic control in the Washington State Department of Transportation's right-of-way or outside Puyallup city limits.

PRROW20251151

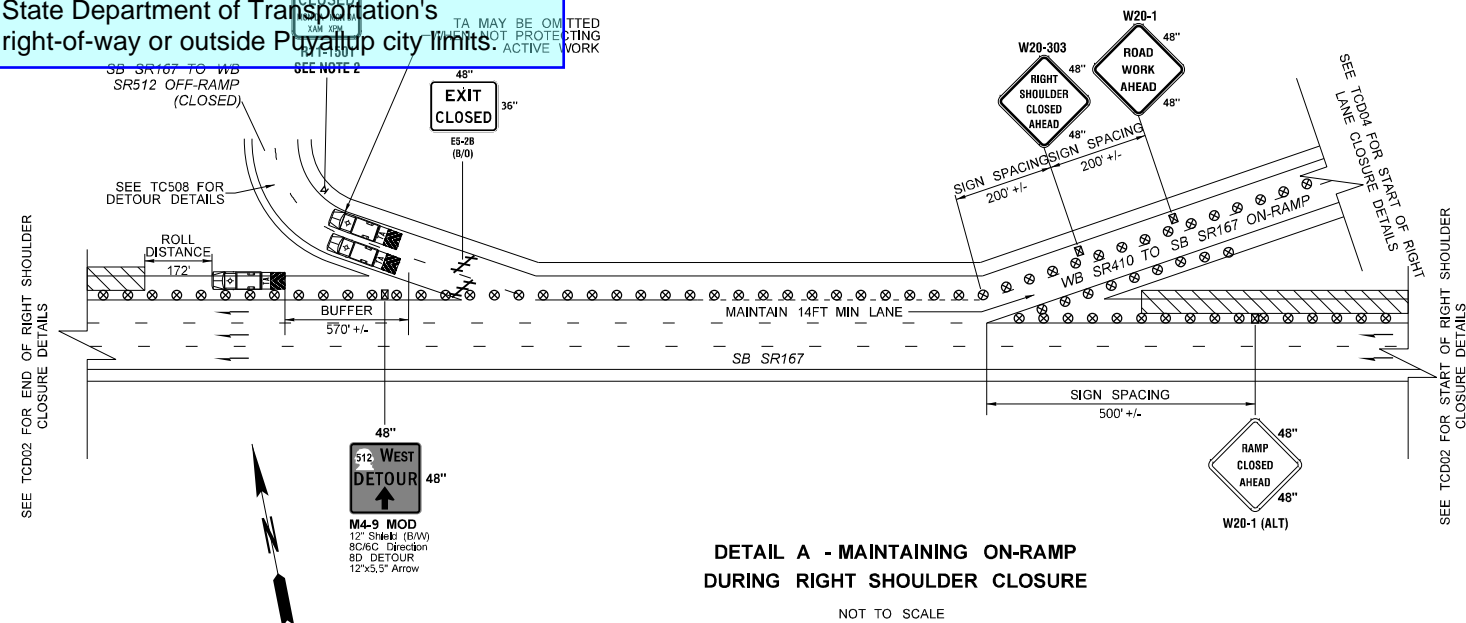


NOTES:

1. SEE TCD00 FOR ADDITIONAL NOTES AND LEGENDS.
2. PCMS MAY BE USED TO SUPPLEMENT SIGN. SIGN AND/OR PCMS TO BE INSTALLED A MINIMUM OF 7 DAYS PRIOR TO CLOSURE.

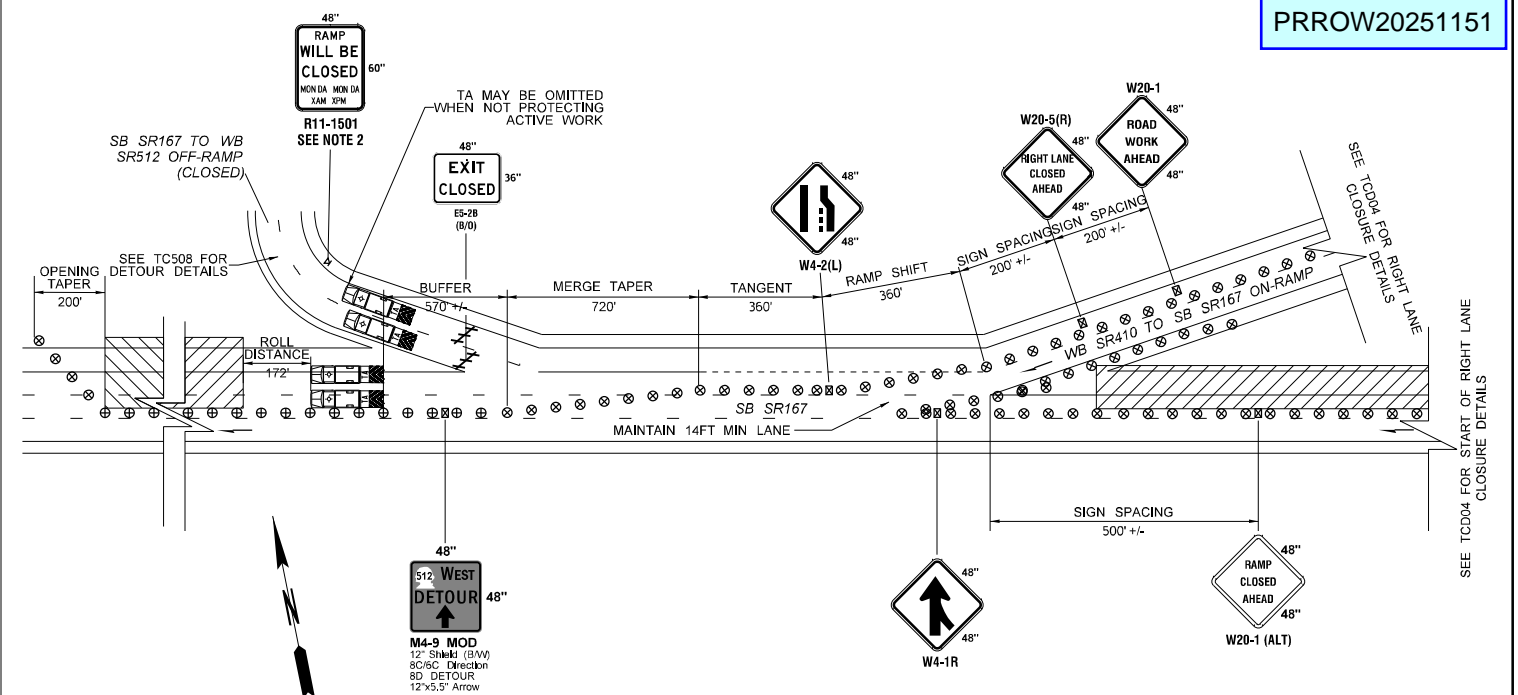

NOTES:

1. SEE TCD00 FOR ADDITIONAL NOTES AND LEGENDS.
2. PCMS MAY BE USED TO SUPPLEMENT SIGN. SIGN AND/OR PCMS TO BE INSTALLED A MINIMUM OF 7 DAYS PRIOR TO CLOSURE.


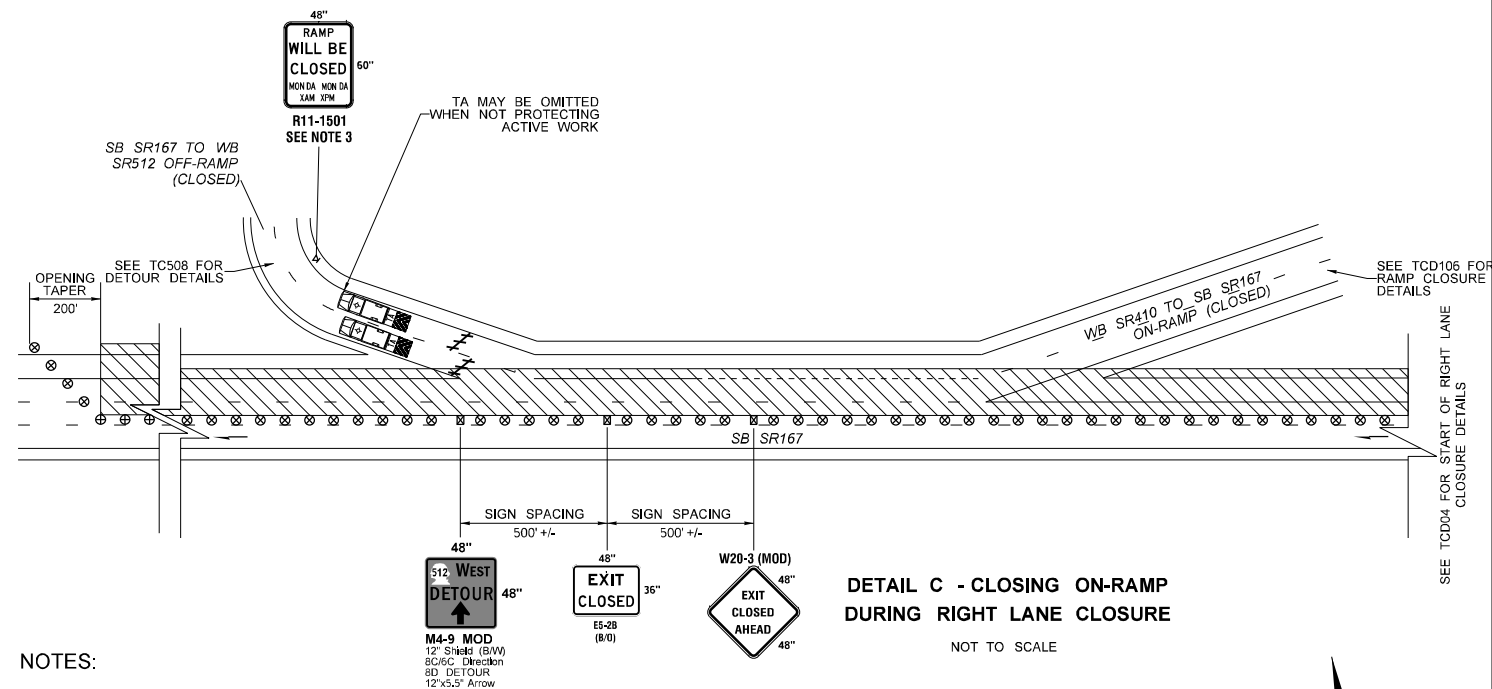


NOTES:

1. SEE TCD00 FOR ADDITIONAL NOTES AND LEGENDS.
2. NUMBER OF CLOSED LANES MAY VARY. SHIFT DRUMS TO THE RIGHT AND NARROW WORK ZONE TO ACCOMMODATE RAMP CLOSURE DURING SINGLE RIGHT LANE CLOSURE.
3. PCMS MAY BE USED TO SUPPLEMENT SIGN. SIGN AND/OR PCMS TO BE INSTALLED A MINIMUM OF 7 DAYS PRIOR TO CLOSURE.


At least 72-hour advanced notice to the City is required prior to setting up traffic control and starting work. First, notify City Inspector, Michael Rosenau, at 253-344-6753. Upon scheduling an agreeable start date with Michael, notify the City's Public Works Streets Supervisor, Scott Hill at 253-841-5409 and Public Affairs Officer, Eric Johnson, by emailing him the road closure dates and times at EJohnson@puyallupwa.gov and by calling him at 253-344-6269.

ATKINSON
June 03 2025 KTW
RELEASED FOR CONSTRUCTION

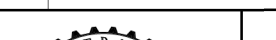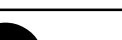FILE NAME		c:\pw_workdir\jacobs-americas\ld0247120\XE3476_PS_TCD104.dgn												 Washington State Department of Transportation		<div>SR 167</div> <div>SR 161 TO SR 410</div> <div>REBUILD INTERCHANGE</div>		PLAN REF NO					
TIME		5:05:50 PM						REGION NO.		STATE								FED.AID PROJ.NO.		0167(059)		TCD104	
DATE		5/14/2025						10		WASH													
PLOTTED BY		graham.robinson						JOB NUMBER															
DESIGNED BY		G. ROBINSON										CONTRACT NO.		LOCATION NO.		SHEET							
ENTERED BY		G. ROBINSON																					
CHECKED BY		R. MILLER		REV 0 - RELEASED FOR CONSTRUCTION		05/30/25																	
PROJ. ENGR.		T. SLIMAK		REV A - PRELIMINARY REVIEW		04/07/25						XE3476				OF							
REGIONAL ADM.		S. ROARK		REVISION		DATE		BY								SHEETS							

The City of Puyallup does not authorize or permit work or traffic control in the Washington State Department of Transportation's right-of-way or outside Puyallup city limits.

PRROW20251151

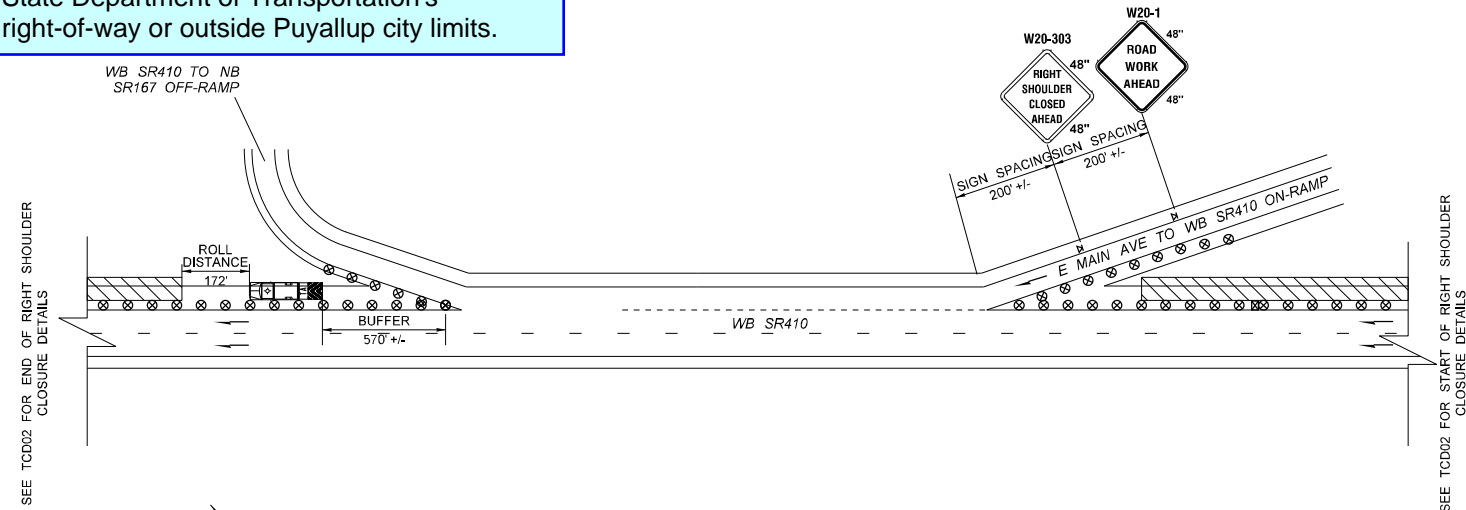


DETAIL A - MAINTAINING OFF-RAMP
DURING RIGHT SHOULDER CLOSURE

NOT TO SCALE

NOTES:

1. SEE TCD00 FOR ADDITIONAL NOTES AND LEGENDS.

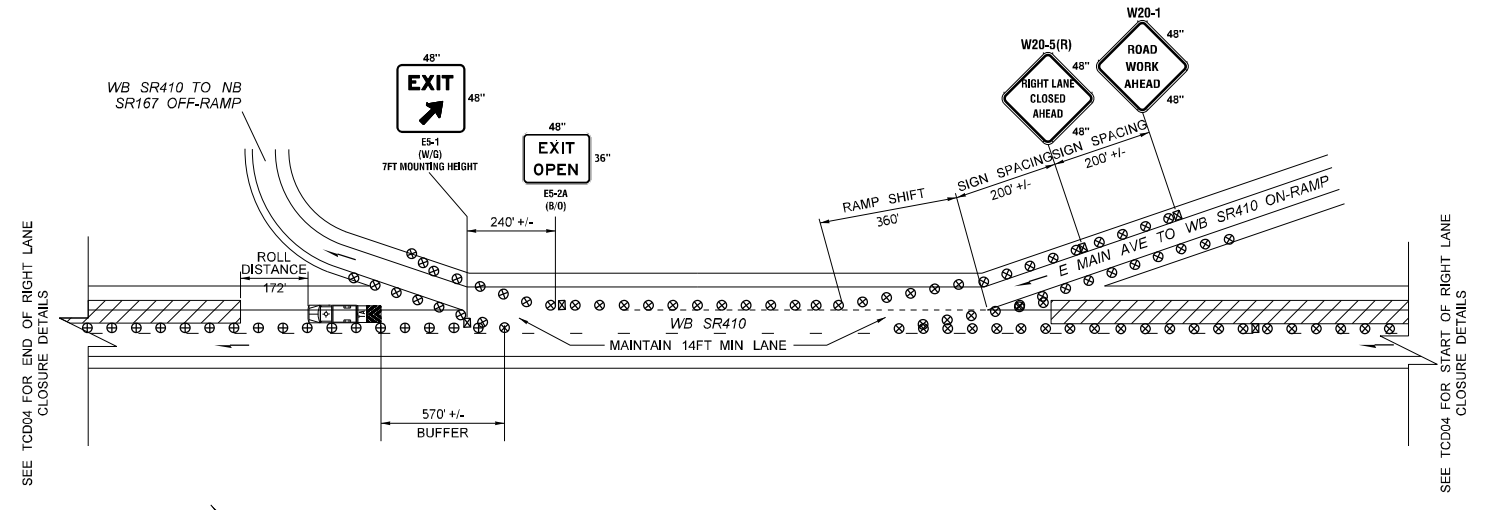


**DETAIL B - MAINTAINING OFF-RAMP
DURING SINGLE RIGHT LANE CLOSURE**

NOT TO SCALE

NOTES:

1. SEE TCD00 FOR ADDITIONAL NOTES AND LEGENDS.

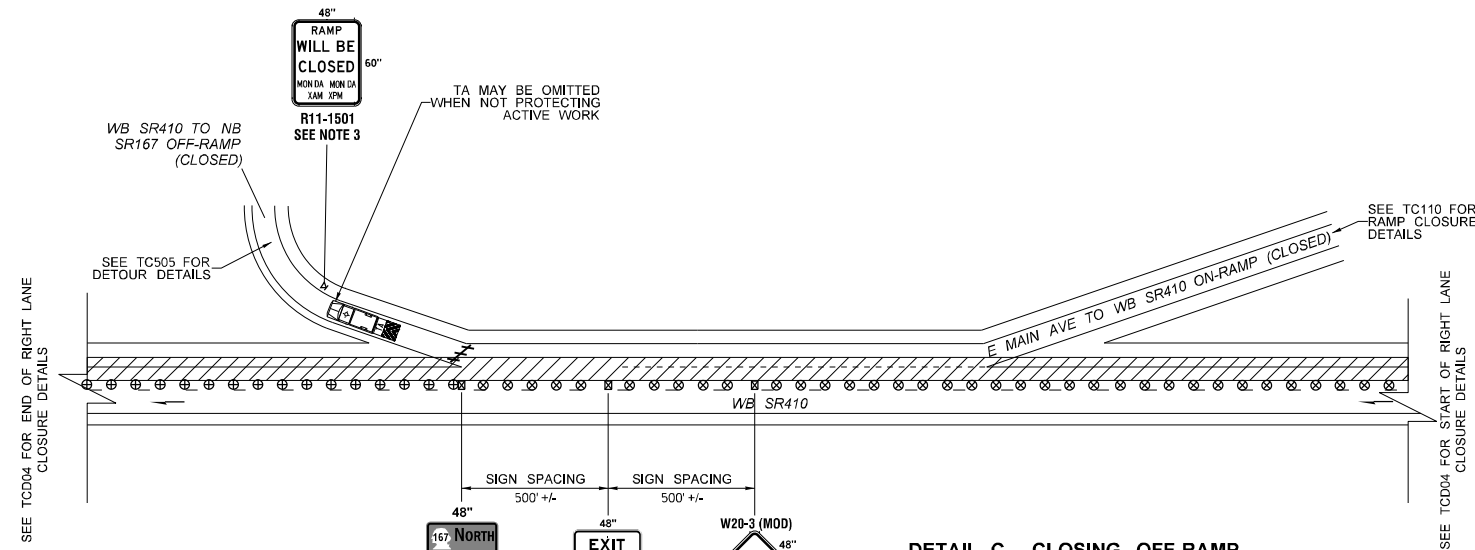

**DETAIL C - CLOSING OFF-RAMP
DURING RIGHT LANE CLOSURE**


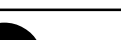

NOT TO SCALE

NOTES:


1. SEE TCD00 FOR ADDITIONAL NOTES AND LEGENDS.
2. NUMBER OF CLOSED LANES MAY VARY. SHIFT DRUMS TO THE RIGHT AND NARROW WORK ZONE TO ACCOMMODATE RAMP CLOSURE DURING A SINGLE RIGHT LANE CLOSURE.
3. PCMS MAY BE USED TO SUPPLEMENT SIGN. SIGN AND/OR PCMS TO BE INSTALLED A MINIMUM OF 7 DAYS PRIOR TO CLOSURE.

At least 72-hour advanced notice to the City is required prior to setting up traffic control and starting work. First, notify City Inspector, Michael Rosenau, at 253-344-6753. Upon scheduling an agreeable start date with Michael, notify the City's Public Works Streets Supervisor, Scott Hill at 253-841-5409 and Public Affairs Officer, Eric Johnson, by emailing him the road closure dates and times at EJohnson@puyallupwa.gov and by calling him at 253-344-6269.

ATKINSON
June 03 2025 KTW
RELEASED FOR CONSTRUCTION

FILE NAME c:\pw_workdir\jacobs-americas\ld0247120\XE3476_PS_TCD105.dgn												 Washington State Department of Transportation		 ATKINSON / Jacobs CONSTRUCTION		SR 167		PLAN REF NO	
TIME 5:06:50 PM				REGION NO.		STATE		FED.AID PROJ.NO.								0167(059)		TCD105	
DATE 5/14/2025				10		WASH													
PLOTTED BY graham.robinson				JOB NUMBER															
DESIGNED BY G. ROBINSON																			
ENTERED BY G. ROBINSON				CONTRACT NO.		LOCATION NO.								SHEET					
CHECKED BY R. MILLER		REV 0 - RELEASED FOR CONSTRUCTION												05/30/25		OF			
PROJ. ENGR. T. SLIMAK		REV A - PRELIMINARY REVIEW												04/07/25		SHEETS			
REGIONAL ADM. S. ROARK		REVISION		DATE		BY		XE3476											

PRROW20251151

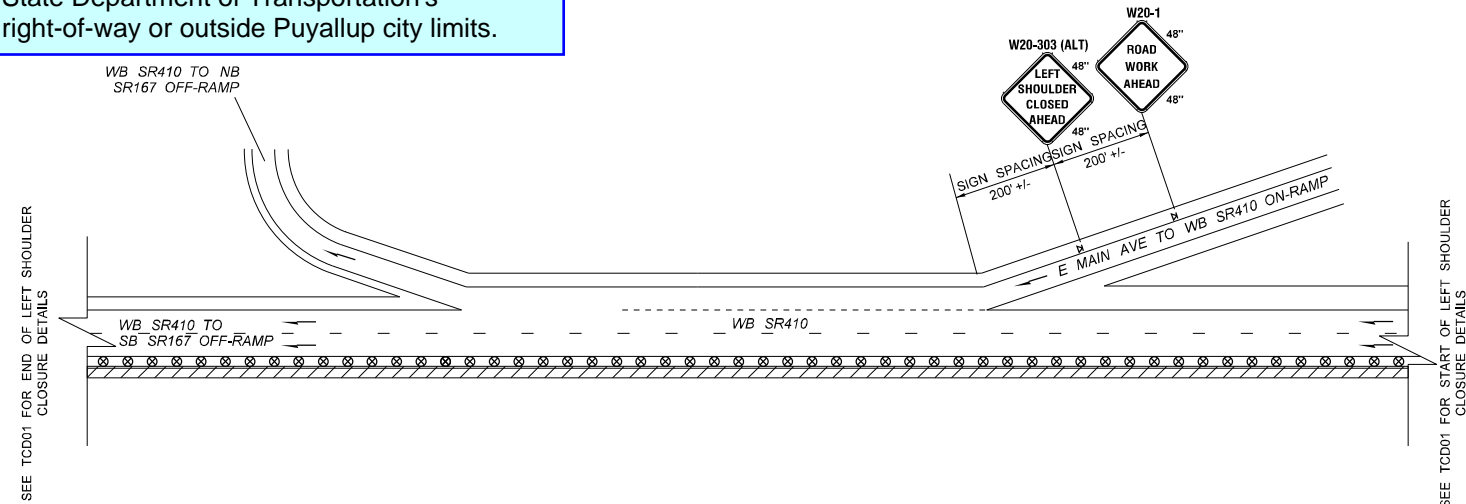


**DETAIL B - MAINTAINING OFF-RAMP
DURING SINGLE LEFT LANE CLOSURE**

NOTES:


1. SEE TCD00 FOR ADDITIONAL NOTES AND LEGENDS.

NOTES:

1. SEE TCD00 FOR ADDITIONAL NOTES AND LEGENDS.

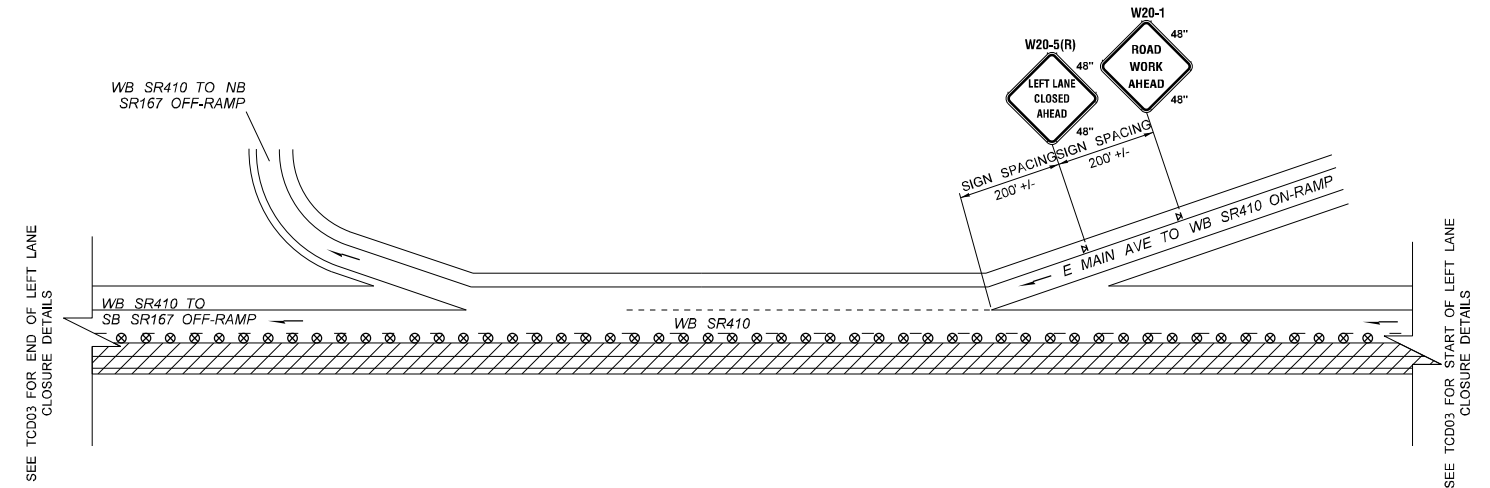

NOT TO SCALE

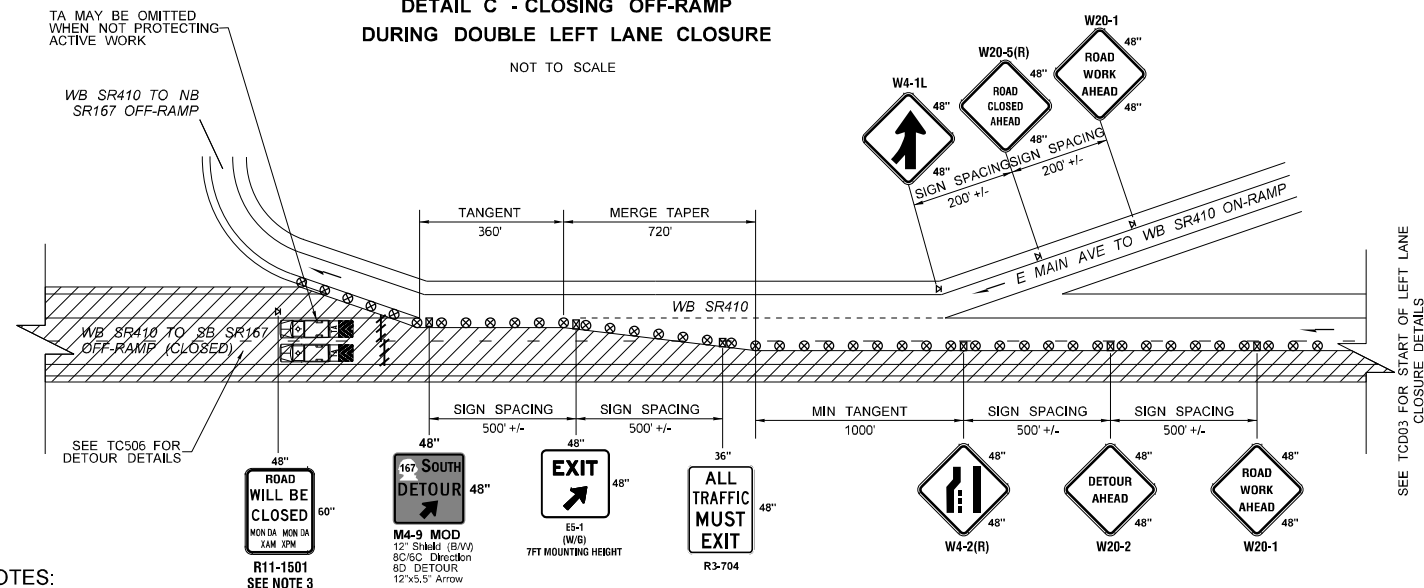

NOTES:

1. SEE TCD00 FOR ADDITIONAL NOTES AND LEGENDS.
2. NUMBER OF CLOSED LANES MAY VARY. SHIFT DRUMS TO THE LEFT AND NARROW WORK ZONE TO ACCOMMODATE RAMP CLOSURE DURING A SINGLE LEFT LANE CLOSURE.
3. PCMS MAY BE USED TO SUPPLEMENT SIGN. SIGN AND/OR PCMS TO BE INSTALLED A MINIMUM OF 7 DAYS PRIOR TO CLOSURE.


At least 72-hour advanced notice to the City is required prior to setting up traffic control and starting work. First, notify City Inspector, Michael Rosenau, at 253-344-6753. Upon scheduling an agreeable start date with Michael, notify the City's Public Works Streets Supervisor, Scott Hill at 253-841-5409 and Public Affairs Officer, Eric Johnson, by emailing him the road closure dates and times at EJohnson@puyallupwa.gov and by calling him at 253-344-6269.

ATKINSON
June 03 2025 KTW
RELEASED FOR CONSTRUCTION

[illegible]

The City of Puyallup does not authorize or permit work or traffic control in the Washington State Department of Transportation's right-of-way or outside Puyallup city limits.

PRROW20251151

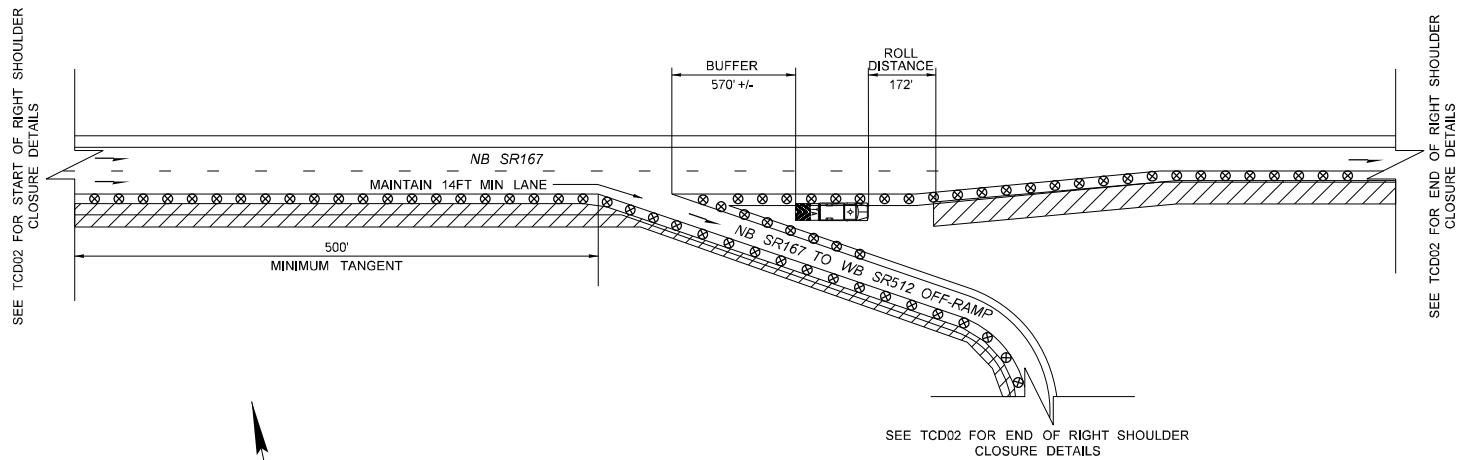


DETAIL A - MAINTAINING OFF-RAMP
DURING RIGHT SHOULDER CLOSURE

NOT TO SCALE

NOTES:

- SEE TCD00 FOR ADDITIONAL NOTES AND LEGENDS.

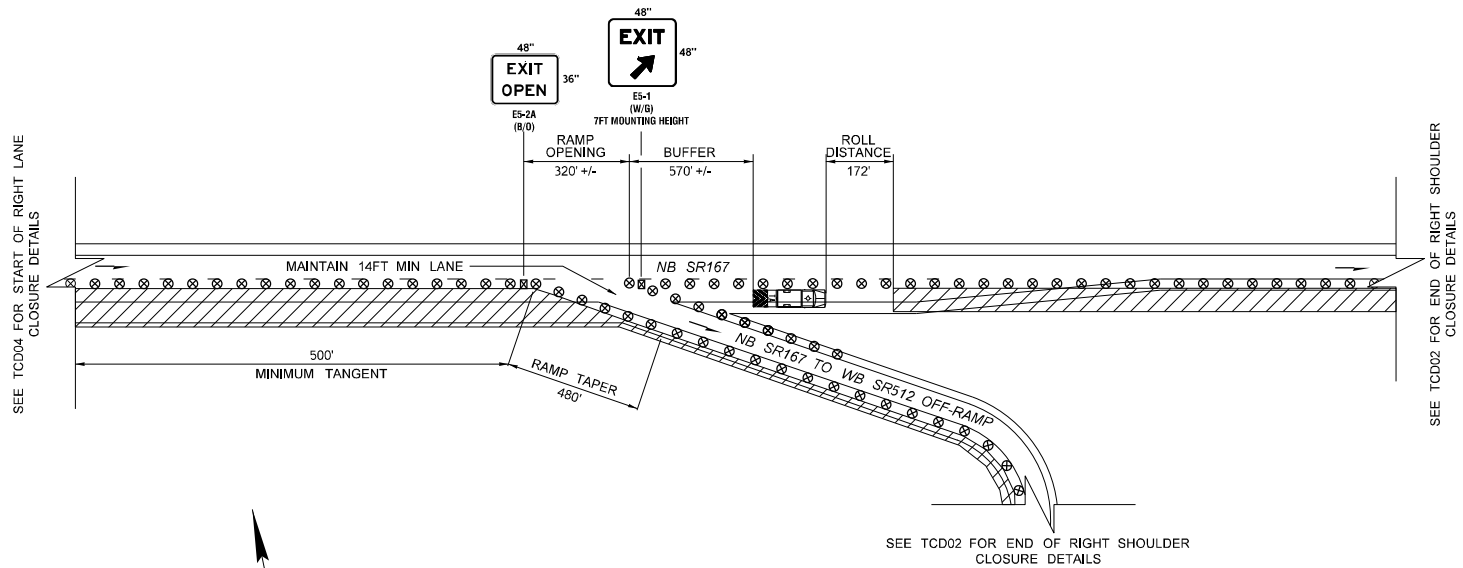


DETAIL B - MAINTAINING OFF-RAMP
DURING SINGLE RIGHT LANE CLOSURE

NOT TO SCALE

NOTES:

- SEE TCD00 FOR ADDITIONAL NOTES AND LEGENDS.

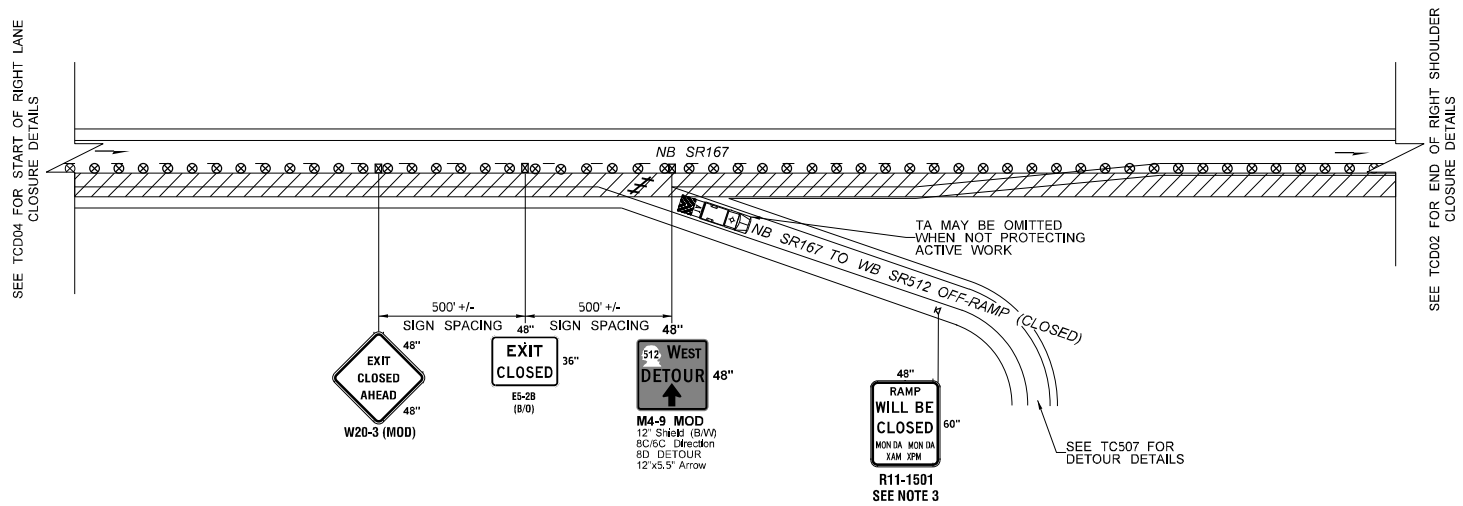

DETAIL C - CLOSING OFF-RAMP
DURING SINGLE RIGHT LANE CLOSURE



NOT TO SCALE

NOTES:

- SEE TCD00 FOR ADDITIONAL NOTES AND LEGENDS.
- NUMBER OF CLOSED LANES MAY VARY. SHIFT DRUMS TO THE RIGHT AND NARROW WORK ZONE TO ACCOMMODATE RAMP CLOSURE DURING A SINGLE RIGHT LANE CLOSURE.
- PCMS MAY BE USED TO SUPPLEMENT SIGN. SIGN AND/OR PCMS TO BE INSTALLED A MINIMUM OF 7 DAYS PRIOR TO CLOSURE.


At least 72-hour advanced notice to the City is required prior to setting up traffic control and starting work. First, notify City Inspector, Michael Rosenau, at 253-344-6753. Upon scheduling an agreeable start date with Michael, notify the City's Public Works Streets Supervisor, Scott Hill at 253-841-5409 and Public Affairs Officer, Eric Johnson, by emailing him the road closure dates and times at EJohnson@puyallupwa.gov and by calling him at 253-344-6269.

ATKINSON
June 03 2025
RELEASED FOR CONSTRUCTION

FILE NAME c:\pw_workdir\jacobs-america\0247120XE3476_PS_TCD107.dgn																SR 167 SR 161 TO SR 410 REBUILD INTERCHANGE		PLAN REF NO	
TIME 5:09:04 PM				REGION NO. 10		STATE WASH		FED.AID PROJ.NO. 0167(059)										TCD107	
DATE 5/14/2025								JOB NUMBER								SHEET			
PLOTTED BY graham.robinson																OF			
DESIGNED BY G. ROBINSON																SHEETS			
ENTERED BY G. ROBINSON																			
CHECKED BY R. MILLER		REV 0 - RELEASED FOR CONSTRUCTION		05/30/25				CONTRACT NO. XE3476		LOCATION NO.									
PROJ. ENGR. T. SLIMAK		REV A - PRELIMINARY REVIEW		04/07/25															
REGIONAL ADM. S. ROARK		REVISION		DATE		BY													

The City of Puyallup does not authorize or permit work or traffic control in the Washington State Department of Transportation's right-of-way or outside Puyallup city limits.

PRROW20251151

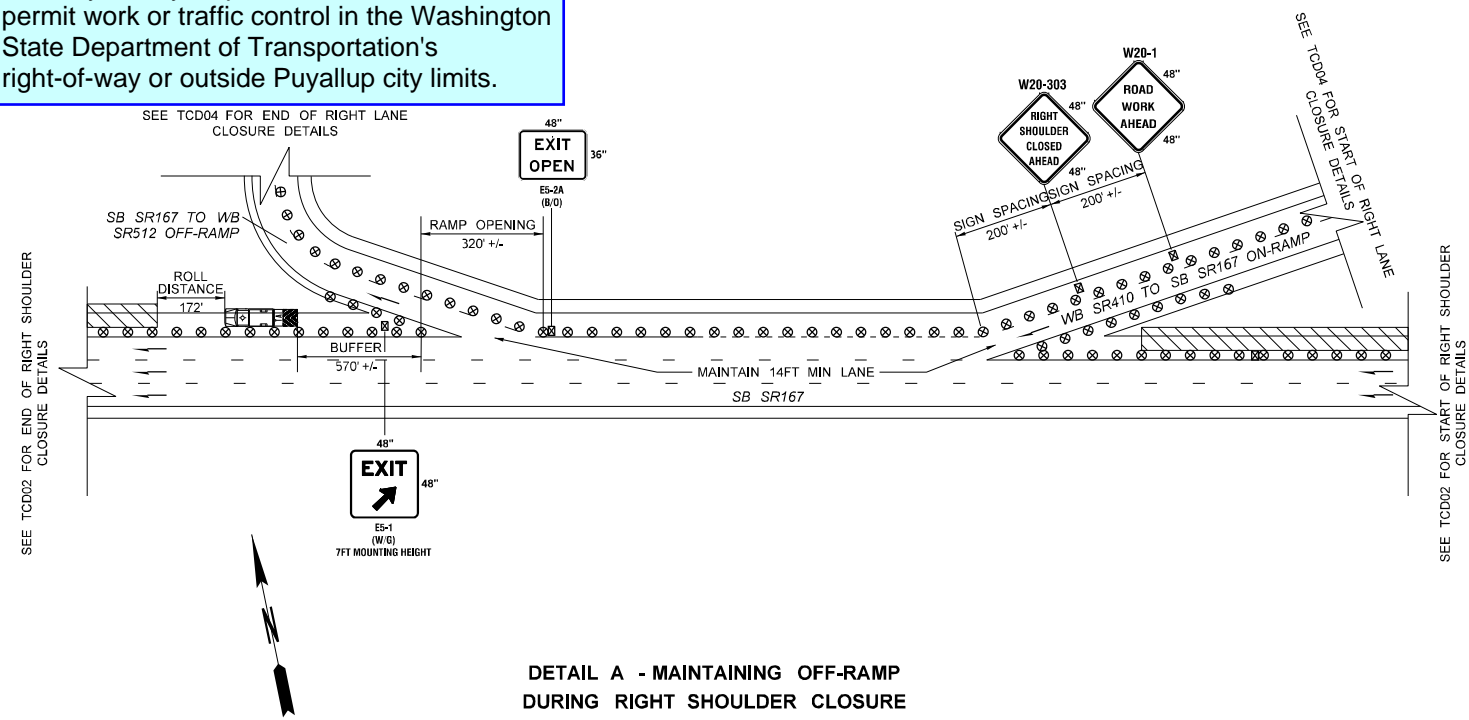


DETAIL A - MAINTAINING OFF-RAMP
DURING RIGHT SHOULDER CLOSURE

NOT TO SCALE

NOTES:

- 1. SEE TCD00 FOR ADDITIONAL NOTES AND LEGENDS.

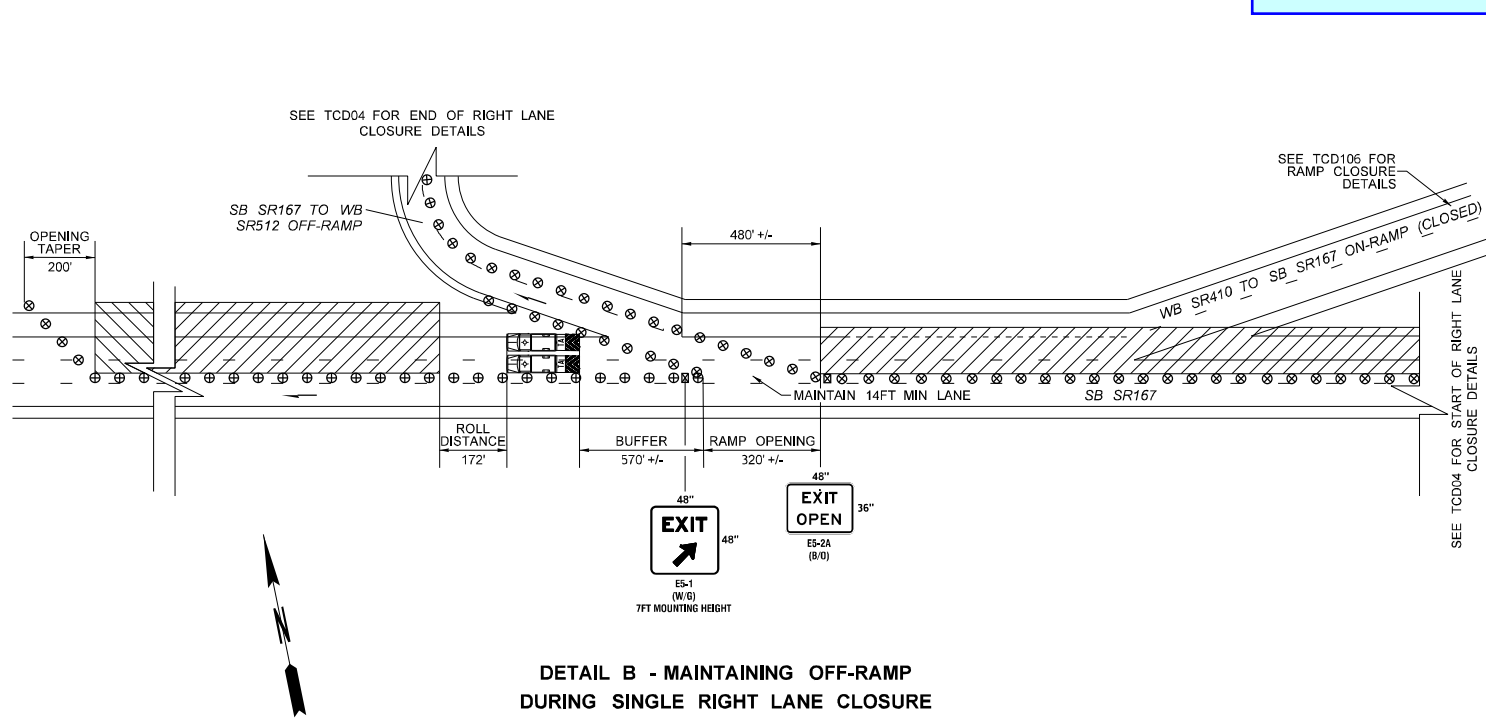

DETAIL B - MAINTAINING OFF-RAMP
DURING SINGLE RIGHT LANE CLOSURE



NOT TO SCALE

NOTES:

- 1. SEE TCD00 FOR ADDITIONAL NOTES AND LEGENDS.


At least 72-hour advanced notice to the City is required prior to setting up traffic control and starting work. First, notify City Inspector, Michael Rosenau, at 253-344-6753. Upon scheduling an agreeable start date with Michael, notify the City's Public Works Streets Supervisor, Scott Hill at 253-841-5409 and Public Affairs Officer, Eric Johnson, by emailing him the road closure dates and times at EJohnson@puyallupwa.gov and by calling him at 253-344-6269.

ATKINSON
June 03 2025
RELEASED FOR CONSTRUCTION

FILE NAME		c:\pw_workdir\jacobs-america\id0247120\XE3476_PS_TCD108.dgn												SR 167 SR 161 TO SR 410 REBUILD INTERCHANGE		PLAN REF NO	
TIME		5:10:54 PM						REGION NO.	STATE	FED.AID PROJ.NO. 0167(059)						LOCATION NO.	TCD108
DATE		5/14/2025						10	WASH								SHEET
PLOTTED BY		graham.robinson						JOB NUMBER								OF	
DESIGNED BY		G. ROBINSON						CONTRACT NO. XE3476								SHEETS	
ENTERED BY		G. ROBINSON															
CHECKED BY		R. MILLER		REV 0 - RELEASED FOR CONSTRUCTION		05/30/25											
PROJ. ENGR.		T. SLIMAK		REV A - PRELIMINARY REVIEW		04/07/25											
REGIONAL ADM.		S. ROARK		REVISION		DATE		BY									

The City of Puyallup does not authorize or permit work or traffic control in the Washington State Department of Transportation's right-of-way or outside Puyallup city limits.


PRROW20251151

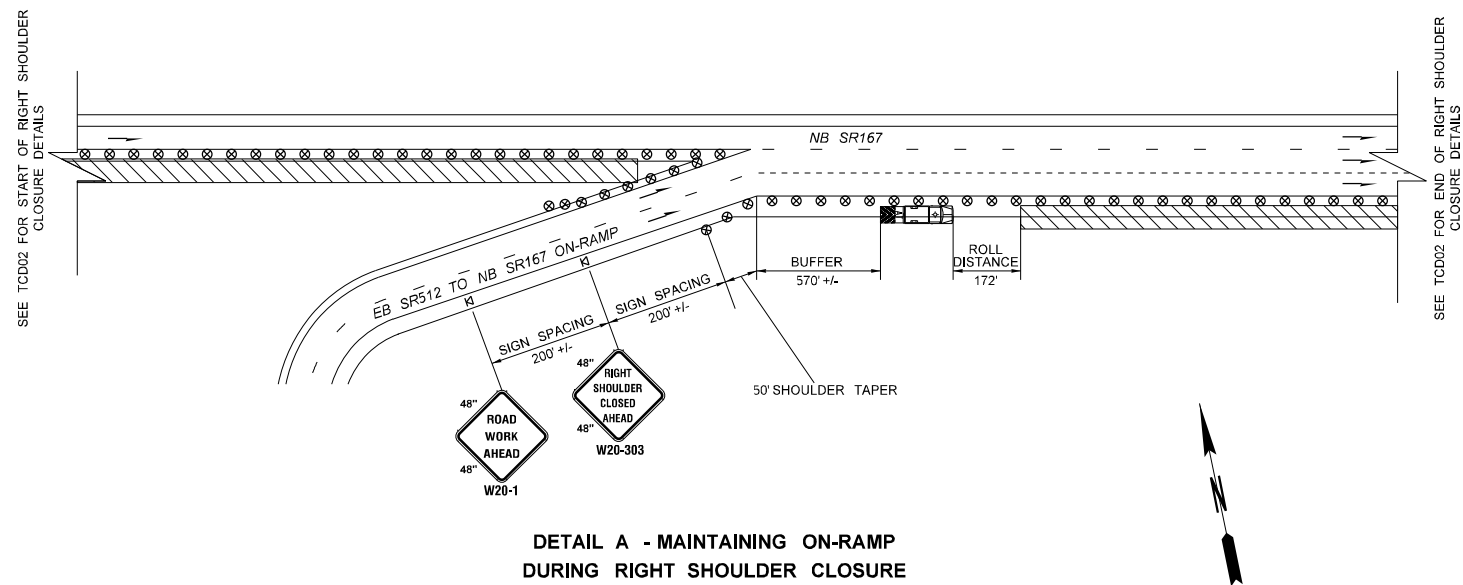

DETAIL A - MAINTAINING ON-RAMP DURING RIGHT SHOULDER CLOSURE

NOTES:


1. SEE TCD00 FOR ADDITIONAL NOTES AND LEGENDS.

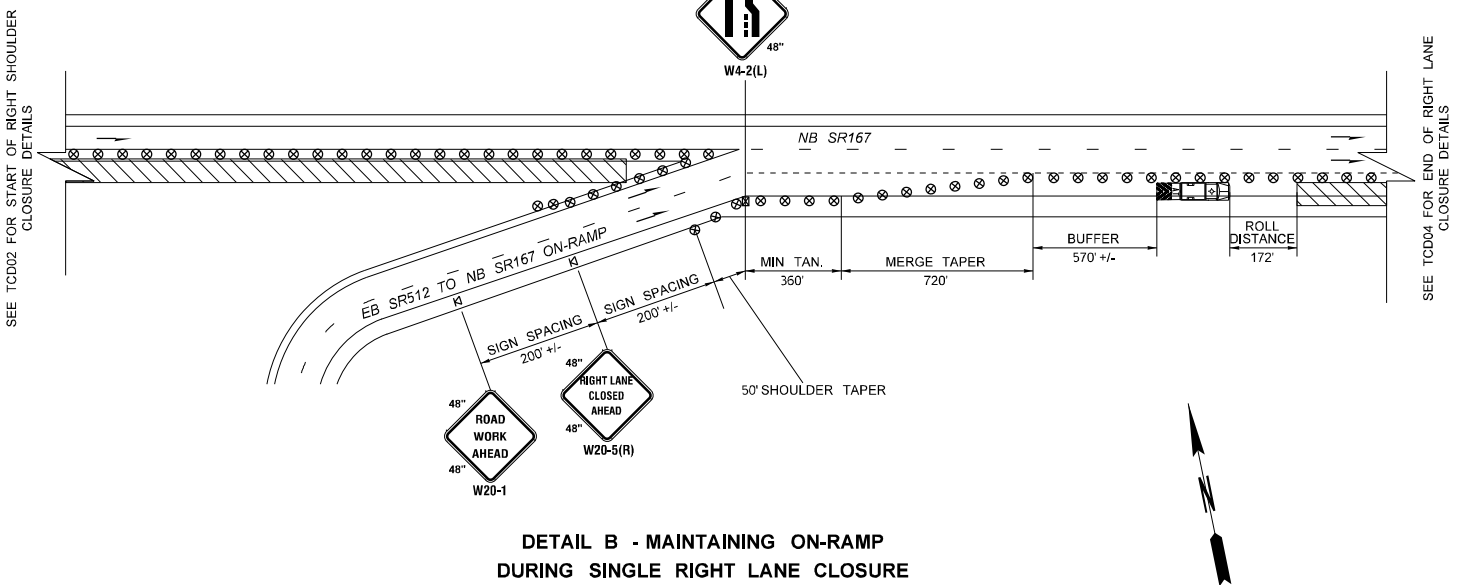

DETAIL B - MAINTAINING ON-RAMP DURING SINGLE RIGHT LANE CLOSURE

NOTES:


1. SEE TCD00 FOR ADDITIONAL NOTES AND LEGENDS.

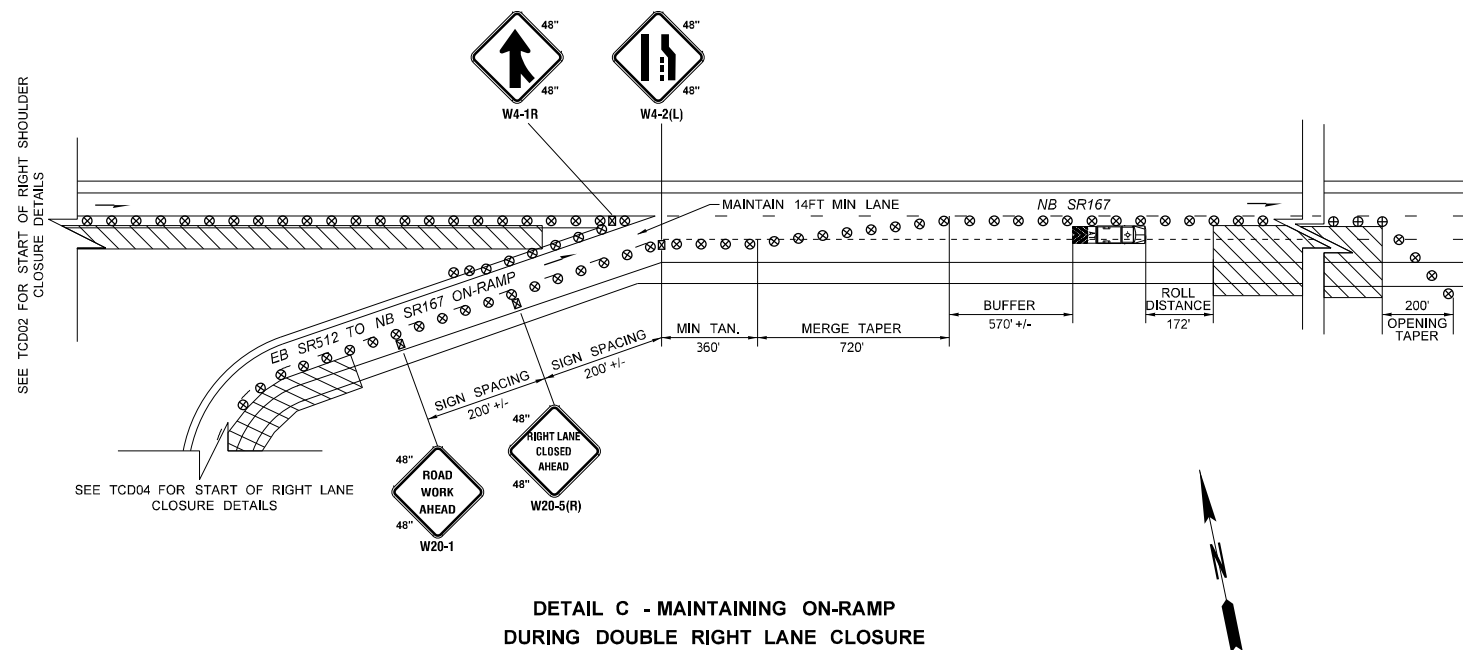

DETAIL C - MAINTAINING ON-RAMP DURING DOUBLE RIGHT LANE CLOSURE

NOTES:

1. SEE TCD00 FOR ADDITIONAL NOTES AND LEGENDS.

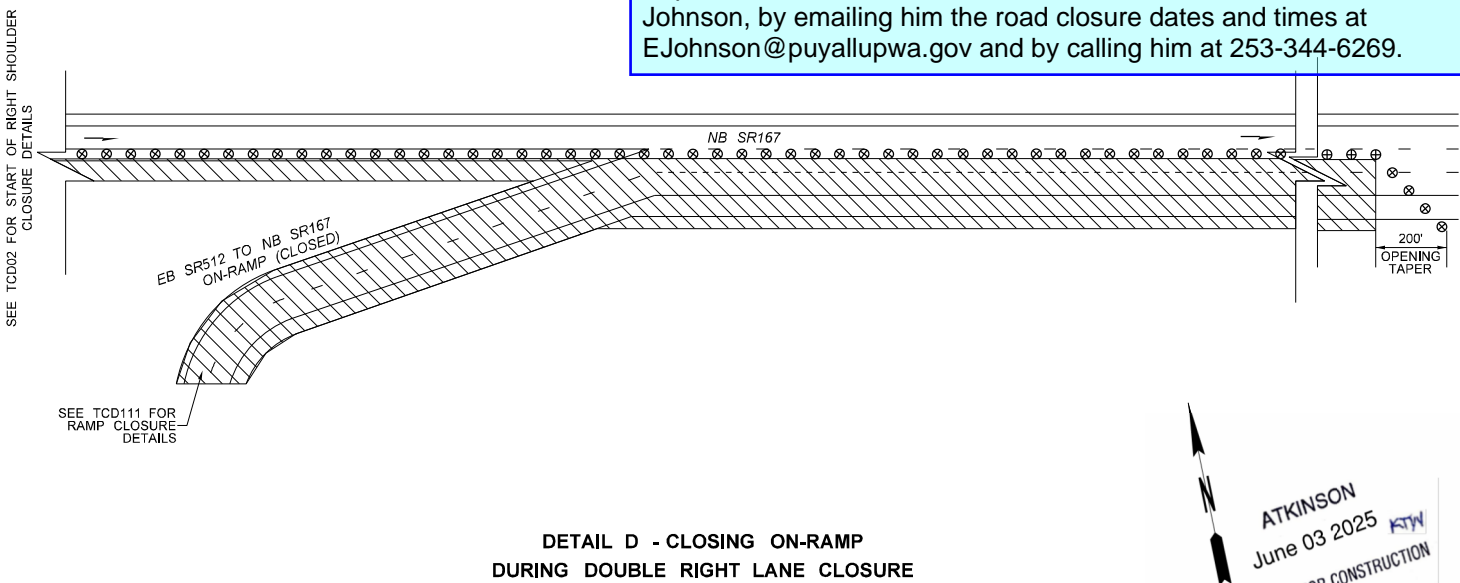

DETAIL D - CLOSING ON-RAMP DURING DOUBLE RIGHT LANE CLOSURE

NOTES:

1. SEE TCD00 FOR ADDITIONAL NOTES AND LEGENDS.


At least 72-hour advanced notice to the City is required prior to setting up traffic control and starting work. First, notify City Inspector, Michael Rosenau, at 253-344-6753. Upon scheduling an agreeable start date with Michael, notify the City's Public Works Streets Supervisor, Scott Hill at 253-841-5409 and Public Affairs Officer, Eric Johnson, by emailing him the road closure dates and times at EJohnson@puyallupwa.gov and by calling him at 253-344-6269.

ATKINSON
June 03 2025
RELEASED FOR CONSTRUCTION

FILE NAME c:\pw_workdir\jacobs-america\id0247120\XE3476_PS_TCD109.dgn										REGION NO. STATE		FED.AID PROJ.NO.				SR 167 SR 161 TO SR 410 REBUILD INTERCHANGE		PLAN REF NO	
TIME 5:12:06 PM								TCD109											
DATE 5/14/2025																			
PLOTTED BY graham.robinson																			
DESIGNED BY G. ROBINSON																			
ENTERED BY G. ROBINSON				JOB NUMBER								SHEET							
CHECKED BY R. MILLER		REV 0 - RELEASED FOR CONSTRUCTION		05/30/25		CONTRACT NO.		LOCATION NO.				OF							
PROJ. ENGR. T. SLIMAK		REV A - PRELIMINARY REVIEW		04/07/25		XE3476						SHEETS							
REGIONAL ADM. S. ROARK		REVISION		DATE		BY													

The City of Puyallup does not authorize or permit work or traffic control in the Washington State Department of Transportation's right-of-way or outside Puyallup city limits.

PRROW20251151

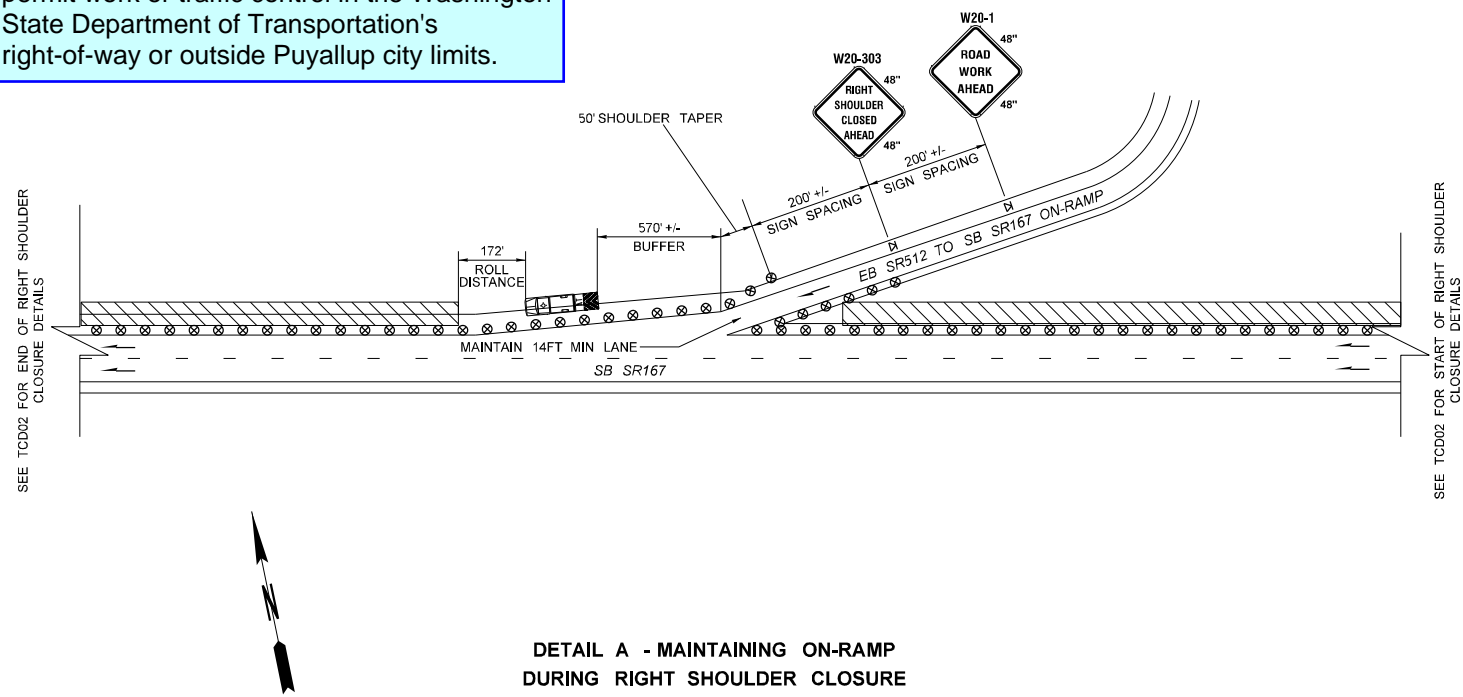


DETAIL A - MAINTAINING ON-RAMP
DURING RIGHT SHOULDER CLOSURE

NOT TO SCALE

NOTES:

1. SEE TCD00 FOR ADDITIONAL NOTES AND LEGENDS.

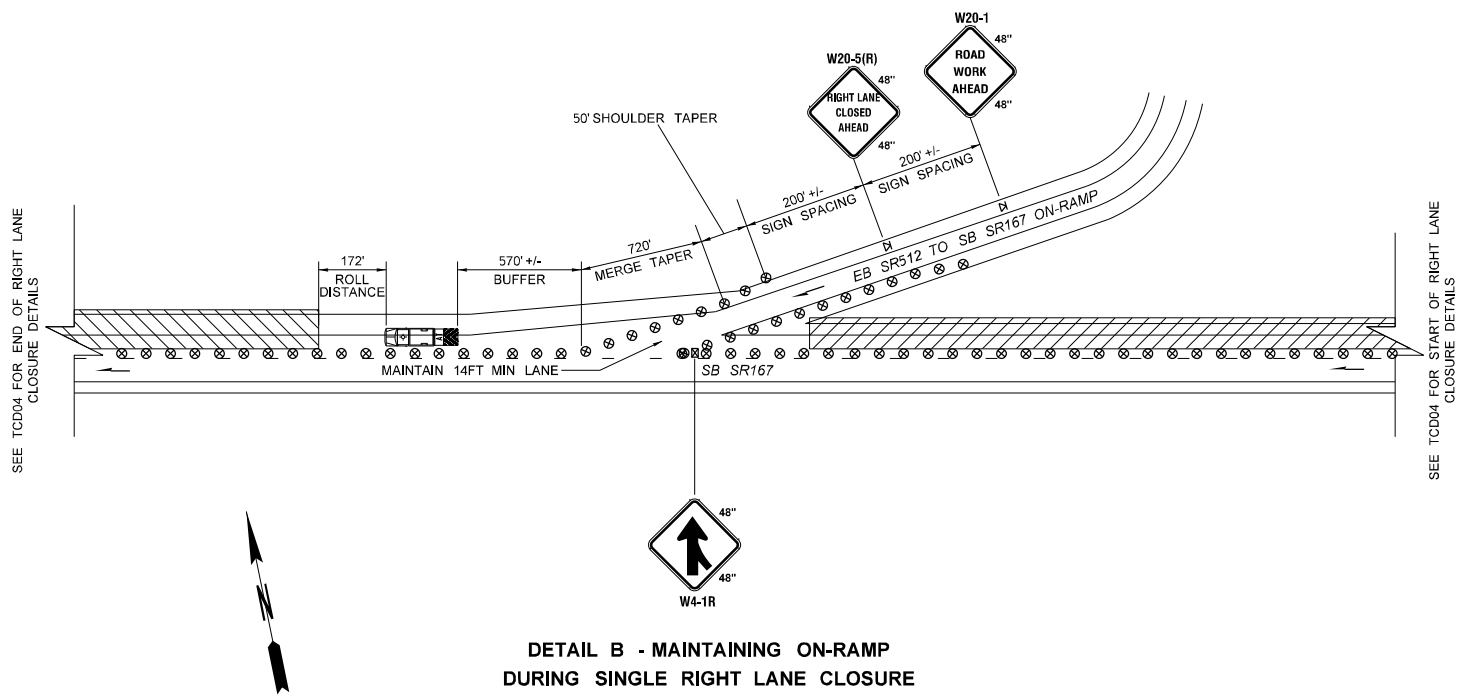


DETAIL B - MAINTAINING ON-RAMP
DURING SINGLE RIGHT LANE CLOSURE

NOT TO SCALE

NOTES:

1. SEE TCD00 FOR ADDITIONAL NOTES AND LEGENDS.

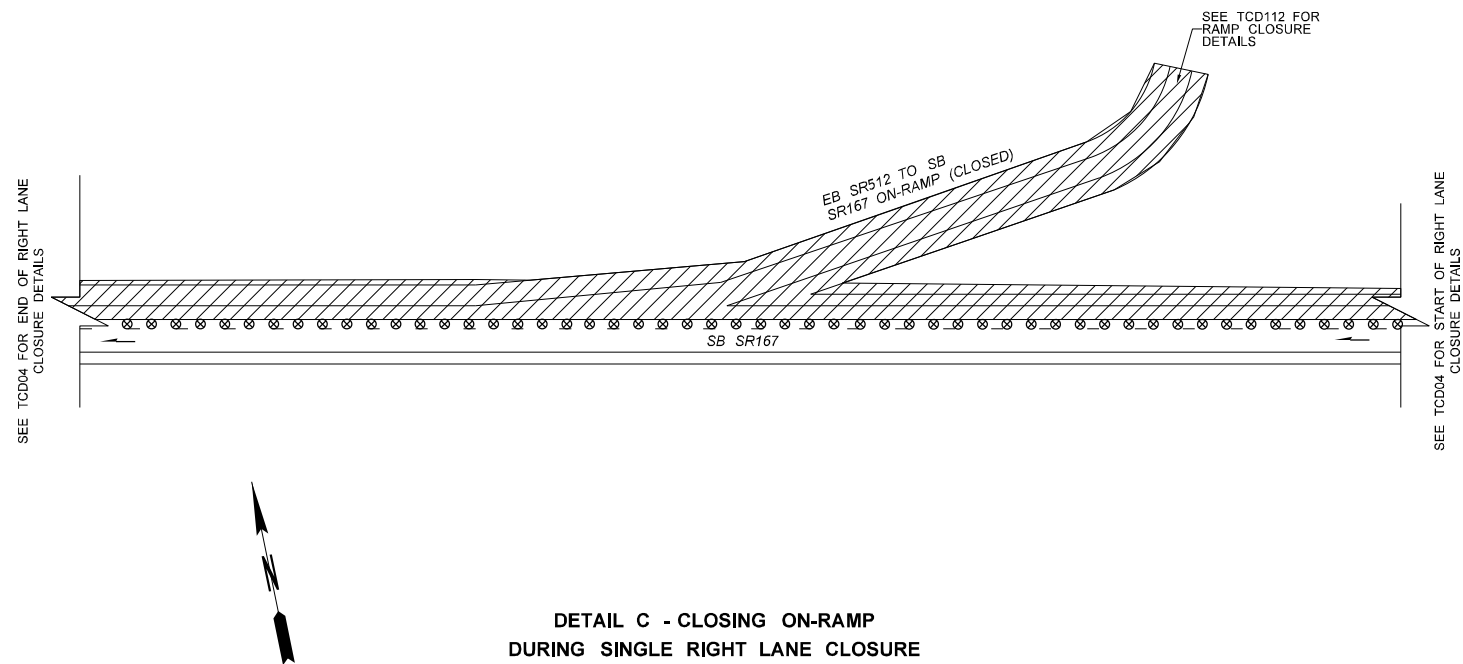

DETAIL C - CLOSING ON-RAMP
DURING SINGLE RIGHT LANE CLOSURE

NOT TO SCALE

NOTES:


1. SEE TCD00 FOR ADDITIONAL NOTES AND LEGENDS.

At least 72-hour advanced notice to the City is required prior to setting up traffic control and starting work. First, notify City Inspector, Michael Rosenau, at 253-344-6753. Upon scheduling an agreeable start date with Michael, notify the City's Public Works Streets Supervisor, Scott Hill at 253-841-5409 and Public Affairs Officer, Eric Johnson, by emailing him the road closure dates and times at EJohnson@puyallupwa.gov and by calling him at 253-344-6269.

ATKINSON
June 03 2025
RELEASED FOR CONSTRUCTION

FILE NAME										c:\pw_workdir\jacobs-america\0247120\XE3476_PS_TCD110.dgn	
-----------	--	--	--	--	--	--	--	--	--	---	--	--	

PRROW20251151

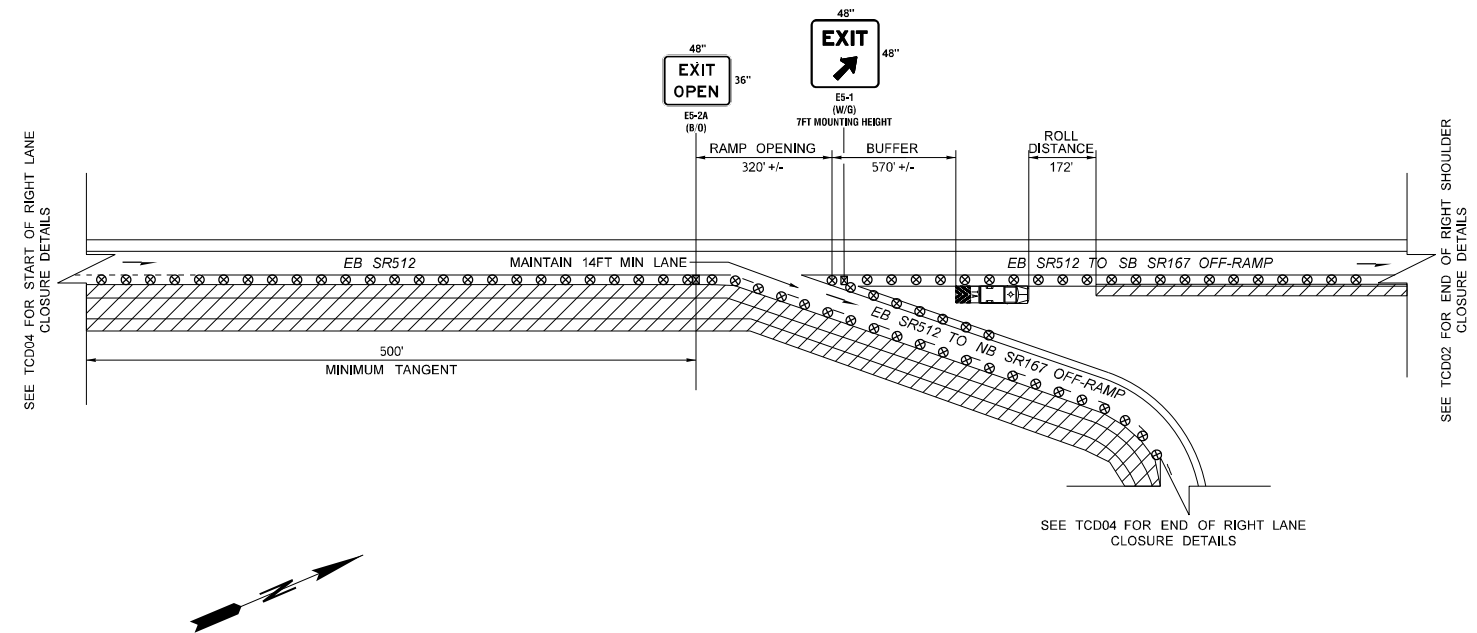

**DETAIL B - MAINTAINING OFF-RAMP
DURING SINGLE RIGHT LANE CLOSURE**

NOTES:

1. SEE TCD00 FOR ADDITIONAL NOTES AND LEGENDS.

SEE TCD04 FOR START OF RIGHT LANE CLOSURE DETAILS

EB SR512

EB SR512 TO SB SR167 OFF-RAMP

TA MAY BE OMITTED WHEN NOT PROTECTING ACTIVE WORK

EB SR512 TO NB SR167 OFF-RAMP (CLOSED)

500' +/-

SIGN SPACING 48"

48"

48"

48"

36"

48"

60"

SEE TC511 FOR DETOUR DETAILS

SEE TCD02 FOR END OF RIGHT SHOULDER CLOSURE DETAILS

NOTES:

- SEE TCD00 FOR ADDITIONAL NOTES AND LEGENDS.


NOTES:

- At least 72-hour advanced notice to the City is required prior to setting up traffic control and starting work. First, notify City Inspector, Michael Rosenau, at 253-344-6753. Upon scheduling an agreeable start date with Michael, notify the City's Public Works Streets Supervisor, Scott Hill at 253-841-5409 and Public Affairs Officer, Eric Johnson, by emailing him the road closure dates and times at EJohnson@puyallupwa.gov and by calling him at 253-344-6269.

ATKINSON
June 03 2025 KTW
RELEASED FOR CONSTRUCTION

[illegible]

PRROW20251151

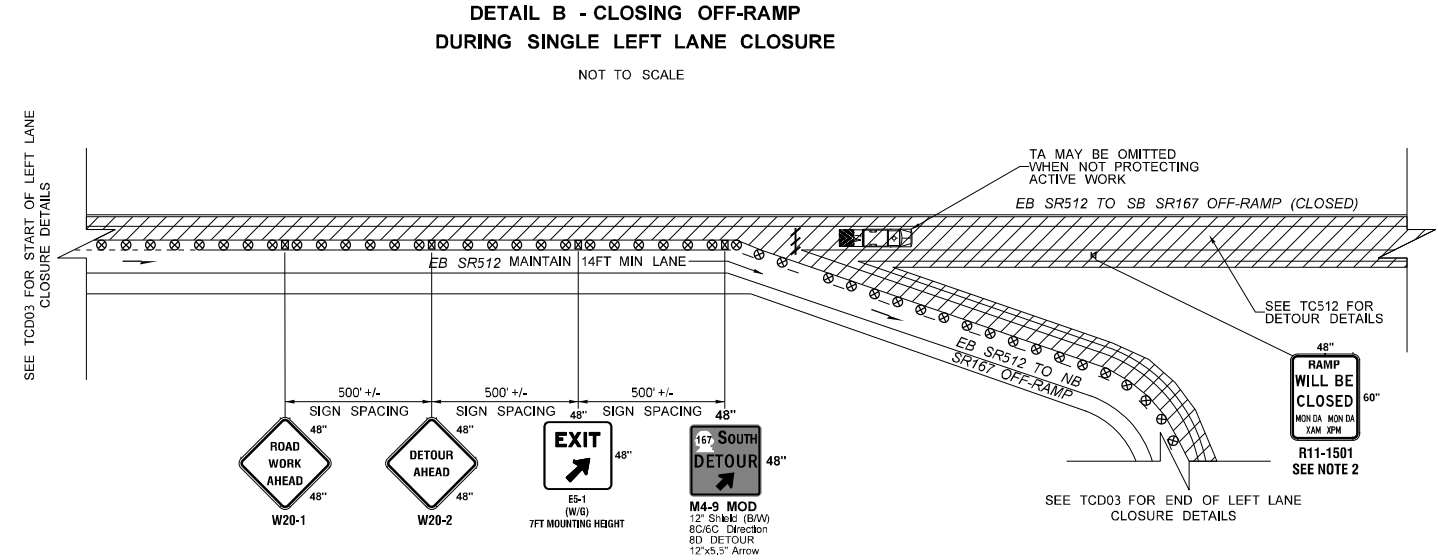




**DETAIL B - CLOSING OFF-RAMP
DURING SINGLE LEFT LANE CLOSURE**

NOT TO SCALE


- NOTES:
1. SEE TCD00 FOR ADDITIONAL NOTES AND LEGENDS.
 2. PCMS MAY BE USED TO SUPPLEMENT SIGN. SIGN AND/OR PCMS TO BE INSTALLED A MINIMUM OF 7 DAYS PRIOR TO CLOSURE.

At least 72-hour advanced notice to the City is required prior to setting up traffic control and starting work. First, notify City Inspector, Michael Rosenau, at 253-344-6753. Upon scheduling an agreeable start date with Michael, notify the City's Public Works Streets Supervisor, Scott Hill at 253-841-5409 and Public Affairs Officer, Eric Johnson, by emailing him the road closure dates and times at EJohnson@puyallupwa.gov and by calling him at 253-344-6269.

ATKINSON
June 03 2025 KTW
RELEASED FOR CONSTRUCTION

FILE NAME c:\pw_workdir\jacobs-americas\d0247120\XE3476_PS_TCD112.dgn														SR 167 SR 161 TO SR 410 REBUILD INTERCHANGE		PLAN REF NO	
TIME 9:47:50 AM						TCD112											
DATE 5/27/2025																	
PLOTTED BY graham.robinson																	
DESIGNED BY G. ROBINSON																	
ENTERED BY R. ROBINSON														SHEET			
CHECKED BY R. MILLER		REV 0 - RELEASED FOR CONSTRUCTION		05/30/25				CONTRACT NO. XE3476		LOCATION NO.				RAMP DETAIL EB 512 TO SB 167 OFF-RAMP		OF SHEETS	
PROJ. ENGR. T. SLIMAK		REV A - PRELIMINARY REVIEW		04/07/25													
REGIONAL ADM. S. ROARK		REVISION		DATE		BY											

SIGN LEGEND (THIS SHEET ONLY):


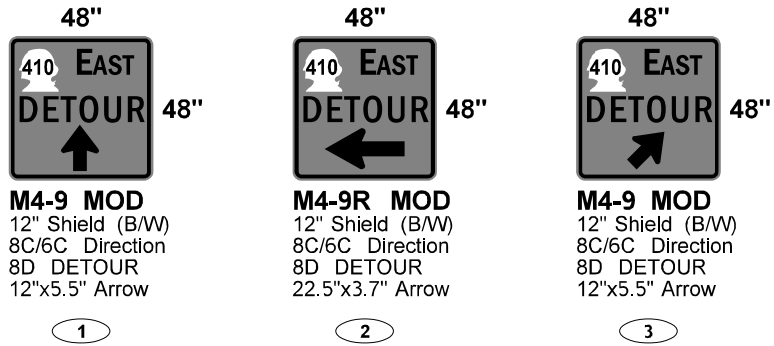


At least 72-hour advanced notice to the City is required prior to setting up traffic control and starting work. First, notify City Inspector, Michael Rosenau, at 253-344-6753. Upon scheduling an agreeable start date with Michael, notify the City's Public Works Streets Supervisor, Scott Hill at 253-841-5409 and Public Affairs Officer, Eric Johnson, by emailing him the road closure dates and times at EJohnson@puyallupwa.gov and by calling him at 253-344-6269.

GENERAL NOTES:

- SEE TCD00 FOR TEMPORARY TRAFFIC CONTROL NOTES, ALLOWABLE CLOSURE HOURS, CHANNELIZATION DEVICE SPACING TABLE, BUFFER TABLE, LANE CLOSURE LENGTH TABLE, SHOULDER CLOSURE LENGTH TABLE, TMA ROLL AHEAD TABLE, AND SIGN SPACING TABLE.
- SEE TCD101 FOR RAMP CLOSURE DETAIL.


LEGEND

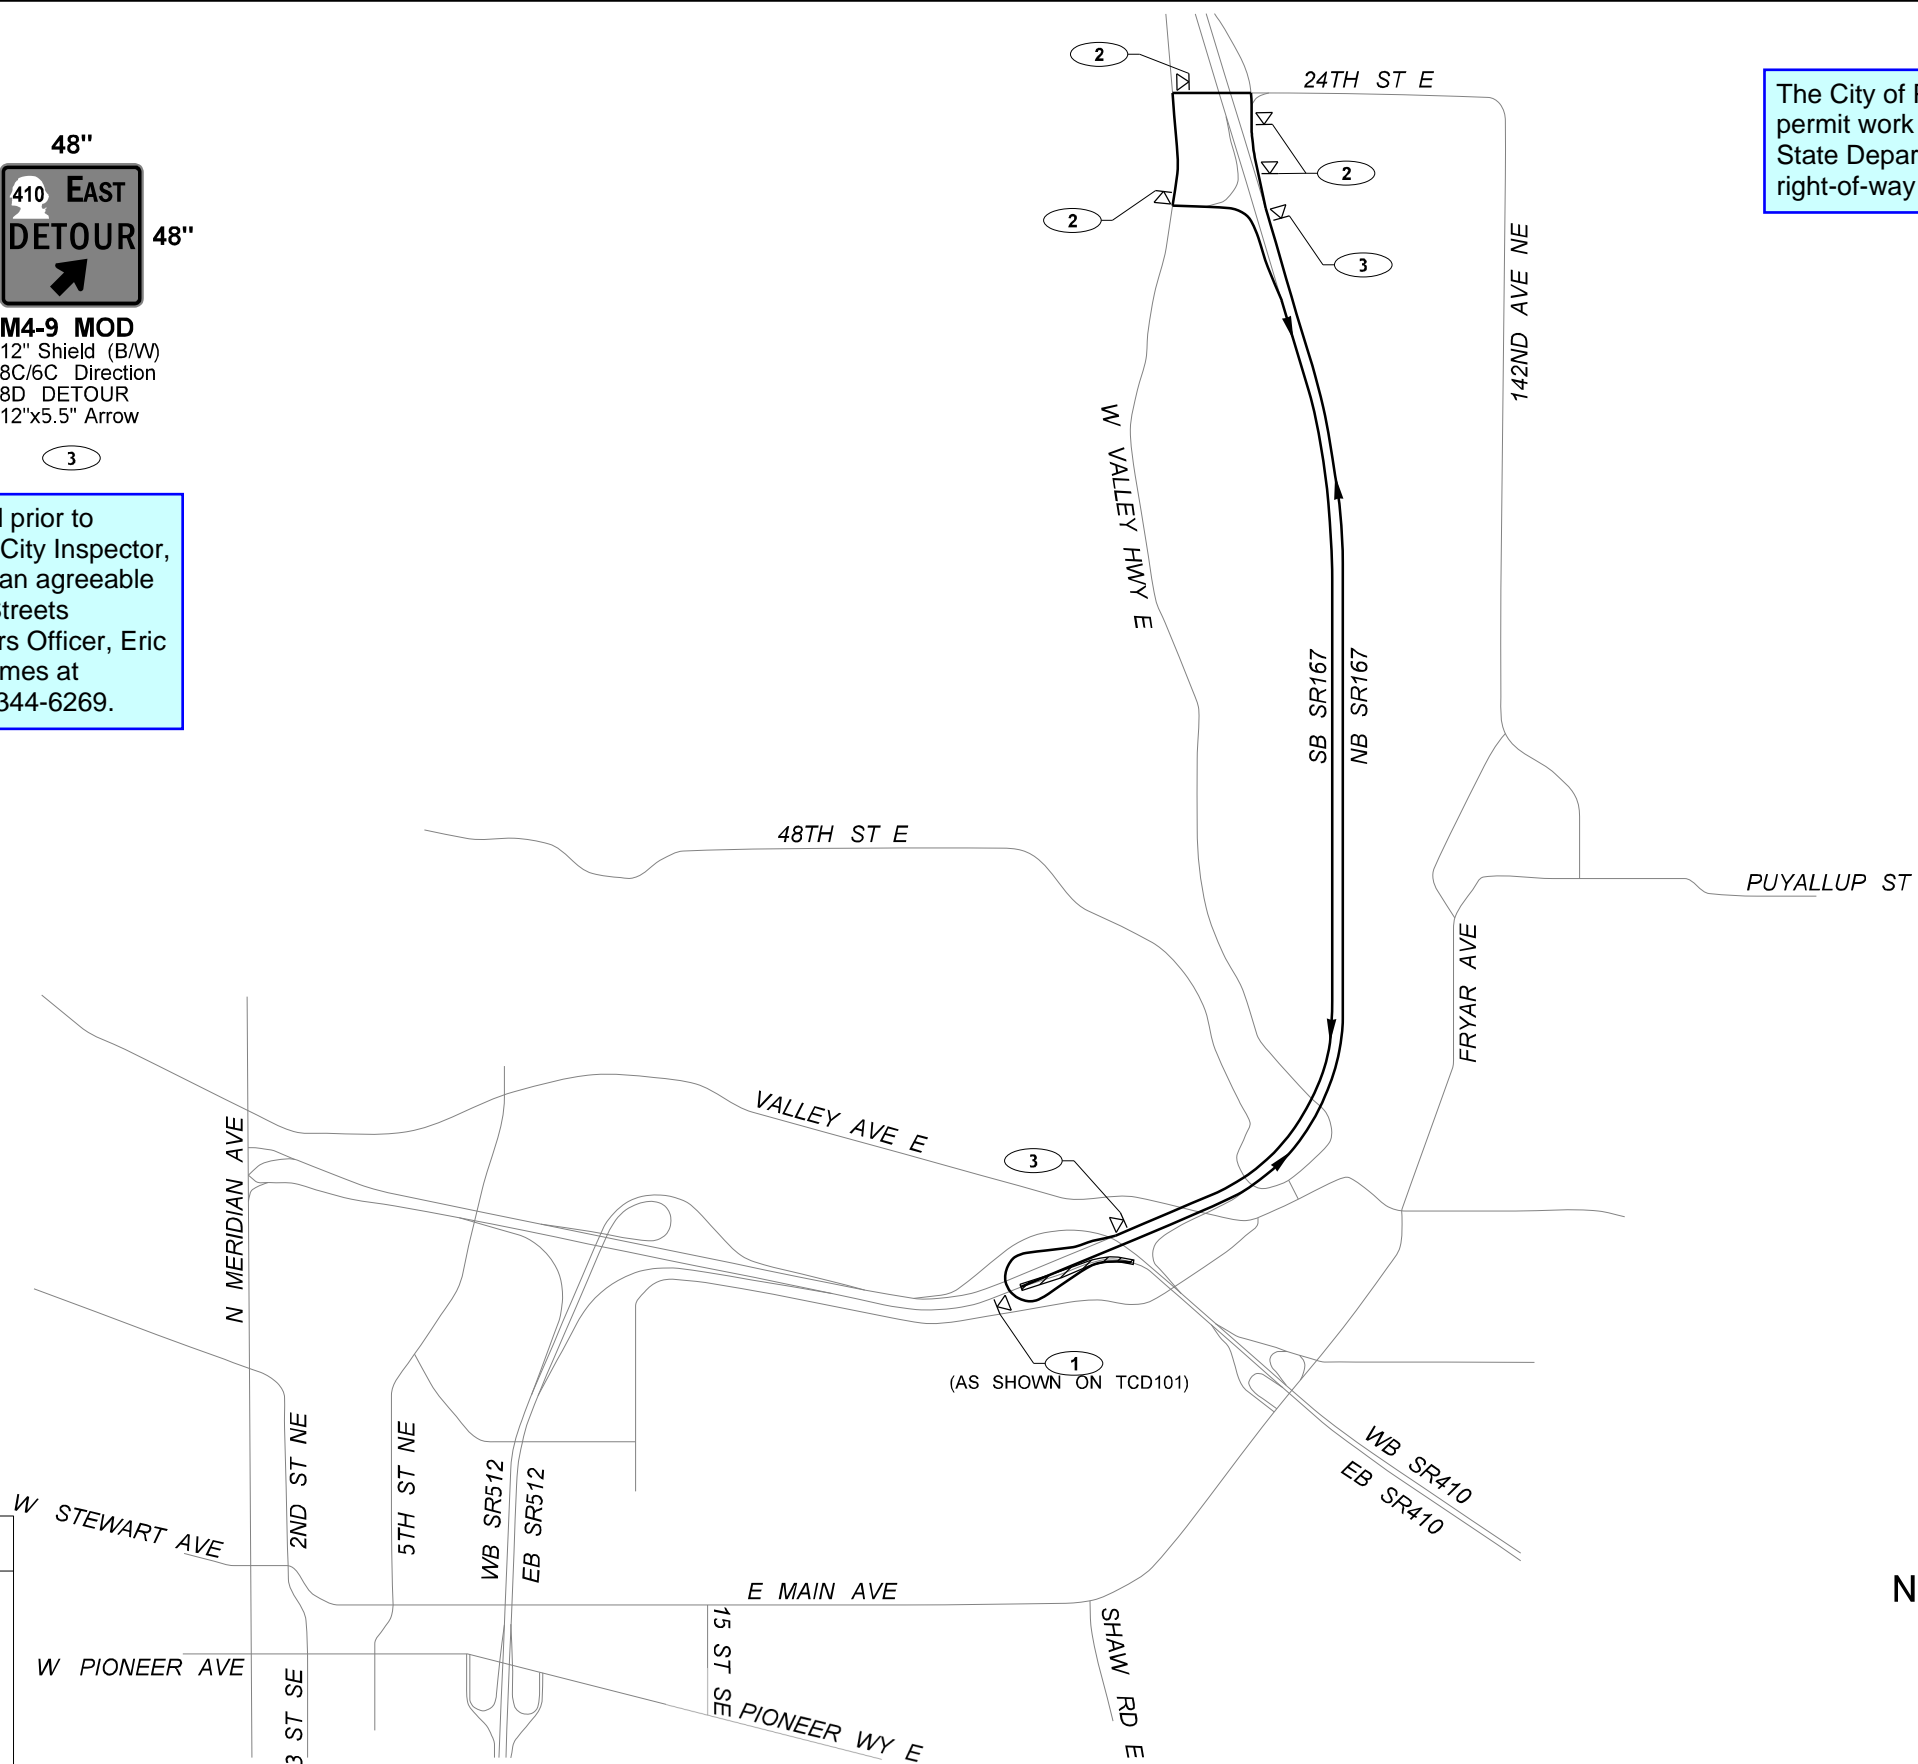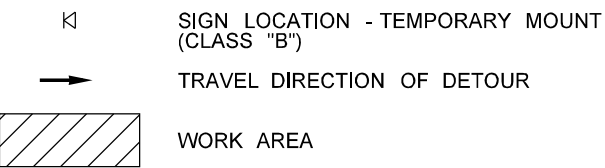

The City of Puyallup does not authorize or permit work or traffic control in the Washington State Department of Transportation's right-of-way or outside Puyallup city limits.

PRROW20251151

ATKINSON
June 03 2025
RELEASED FOR CONSTRUCTION

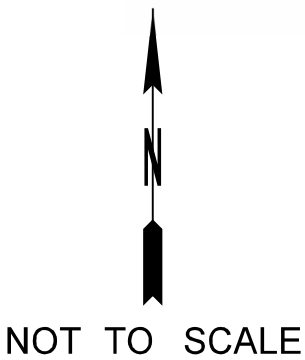

FILE NAME c:\pw_workdir\jacobs-america\id0247120\XE3476_PS_TC501.dgn												<div>SR 167</div> <div>SR 161 TO SR 410</div> <div>REBUILD INTERCHANGE</div>	PLAN REF NO
TIME 5:17:24 PM					REGION NO. 10	STATE WASH	FED.AID PROJ.NO. 0167(059)		TC501				
DATE 5/14/2025					JOB NUMBER				SHEET				
PLOTTED BY graham.robinson					CONTRACT NO. XE3476		LOCATION NO.		OF				
DESIGNED BY G. ROBINSON									SHEETS				
ENTERED BY G. ROBINSON													
CHECKED BY R. MILLER		REV 0 - RELEASED FOR CONSTRUCTION	05/30/25										
PROJ. ENGR. T. SLIMAK		REV A - PRELIMINARY REVIEW	04/07/25										
REGIONAL ADM. S. ROARK		REVISION	DATE	BY									

SIGN LEGEND (THIS SHEET ONLY):

48"

410 EAST

DETOUR

↑

48"

M4-9 MOD
12" Shield (B/W)
8C/6C Direction
8D DETOUR
12"x5.5" Arrow

1

48"

410 EAST

DETOUR

→

48"

M4-9L MOD
12" Shield (B/W)
8C/6C Direction
8D DETOUR
22.5"x3.7" Arrow

2

48"

410 EAST

DETOUR

↖

48"

M4-9 MOD
12" Shield (B/W)
8C/6C Direction
8D DETOUR
12"x5.5" Arrow

3

In accordance with the Maintenance of Transportation, if two or more ramps within the Project limits are planned to be closed concurrently, and the closed ramps have overlapping detours, the Design-Builder shall conduct an analysis of the detour routes in accordance with Section 2.21, *Traffic Operations*, and submit it to the WSDOT Engineer. If overlapping detours are determined to be unacceptable by the WSDOT Engineer, then only one ramp closure will be allowed. Closure durations shall be reduced based on the results of this analysis. Consecutive ramp closures will not be allowed, except where specifically allowed in this Section or with prior written approval by the WSDOT Engineer.

At least 72-hour advanced notice to the City is required prior to setting up traffic control and starting work. First, notify City Inspector, Michael Rosenau, at 253-344-6753. Upon scheduling an agreeable start date with Michael, notify the City's Public Works Streets Supervisor, Scott Hill at 253-841-5409 and Public Affairs Officer, Eric Johnson, by emailing him the road closure dates and times at EJohnson@puyallupwa.gov and by calling him at 253-344-6269.

GENERAL NOTES:

- SEE TCD00 FOR TEMPORARY TRAFFIC CONTROL NOTES, ALLOWABLE CLOSURE HOURS, CHANNELIZATION DEVICE SPACING TABLE, BUFFER TABLE, LANE CLOSURE LENGTH TABLE, SHOULDER CLOSURE LENGTH TABLE, TMA ROLL AHEAD TABLE, AND SIGN SPACING TABLE.
- SEE TCD102 FOR RAMP CLOSURE DETAIL.

LEGEND


⊓

SIGN LOCATION - TEMPORARY MOUNT
(CLASS "B")

→

TRAVEL DIRECTION OF DETOUR

WORK AREA

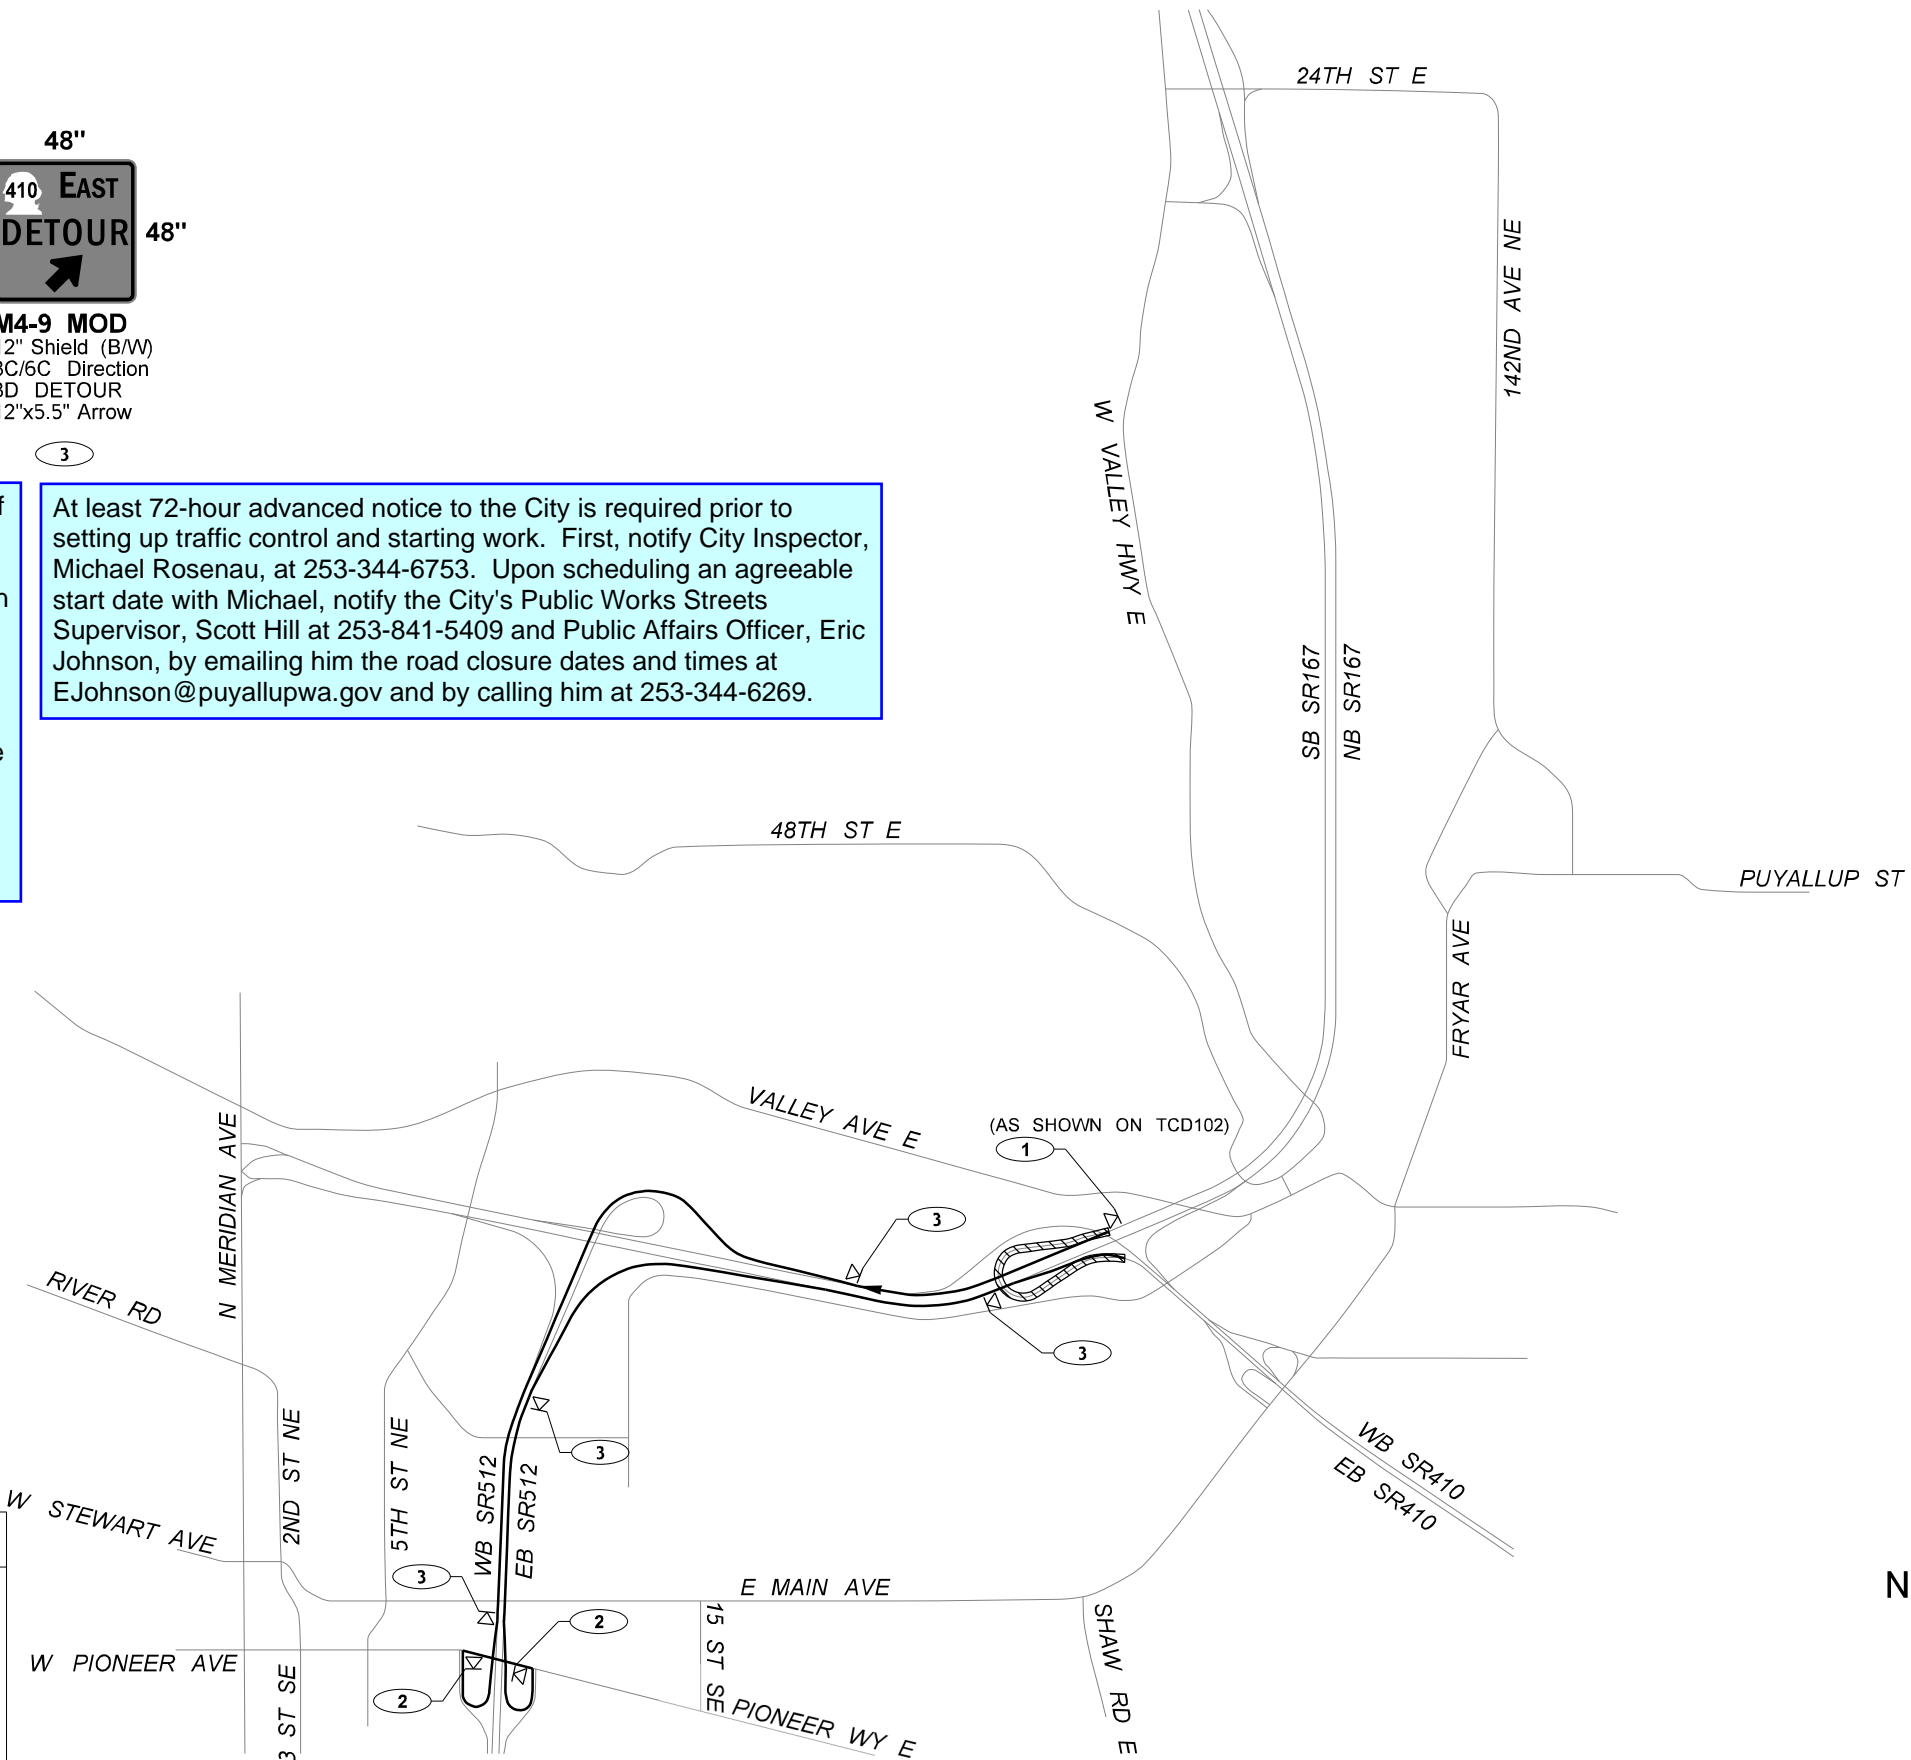

ATKINSON
June 03 2025
RELEASED FOR CONSTRUCTION

↑

N

↓

NOT TO SCALE

FILE NAME c:\pw_workdir\jacobs-america\id0247120\XE3476_PS_TC502.dgn	
--	--	

SIGN LEGEND (THIS SHEET ONLY):



1



2



3

In accordance with the Maintenance of Transportation, if two or more ramps within the Project limits are planned to be closed concurrently, and the closed ramps have overlapping detours, the Design-Builder shall conduct an analysis of the detour routes in accordance with Section 2.21, *Traffic Operations*, and submit it to the WSDOT Engineer. If overlapping detours are determined to be unacceptable by the WSDOT Engineer, then only one ramp closure will be allowed. Closure durations shall be reduced based on the results of this analysis. Consecutive ramp closures will not be allowed, except where specifically allowed in this Section or with prior written approval by the WSDOT Engineer.


At least 72-hour advanced notice to the City is required prior to setting up traffic control and starting work. First, notify City Inspector, Michael Rosenau, at 253-344-6753. Upon scheduling an agreeable start date with Michael, notify the City's Public Works Streets Supervisor, Scott Hill at 253-841-5409 and Public Affairs Officer, Eric Johnson, by emailing him the road closure dates and times at EJohnson@puyallupwa.gov and by calling him at 253-344-6269.

GENERAL NOTES:


- SEE TCD00 FOR TEMPORARY TRAFFIC CONTROL NOTES, ALLOWABLE CLOSURE HOURS, CHANNELIZATION DEVICE SPACING TABLE, BUFFER TABLE, LANE CLOSURE LENGTH TABLE, SHOULDER CLOSURE LENGTH TABLE, TMA ROLL AHEAD TABLE, AND SIGN SPACING TABLE.
- SEE TCD105 FOR RAMP CLOSURE DETAIL.

LEGEND

- K SIGN LOCATION - TEMPORARY MOUNT (CLASS "B")
- TRAVEL DIRECTION OF DETOUR
- WORK AREA

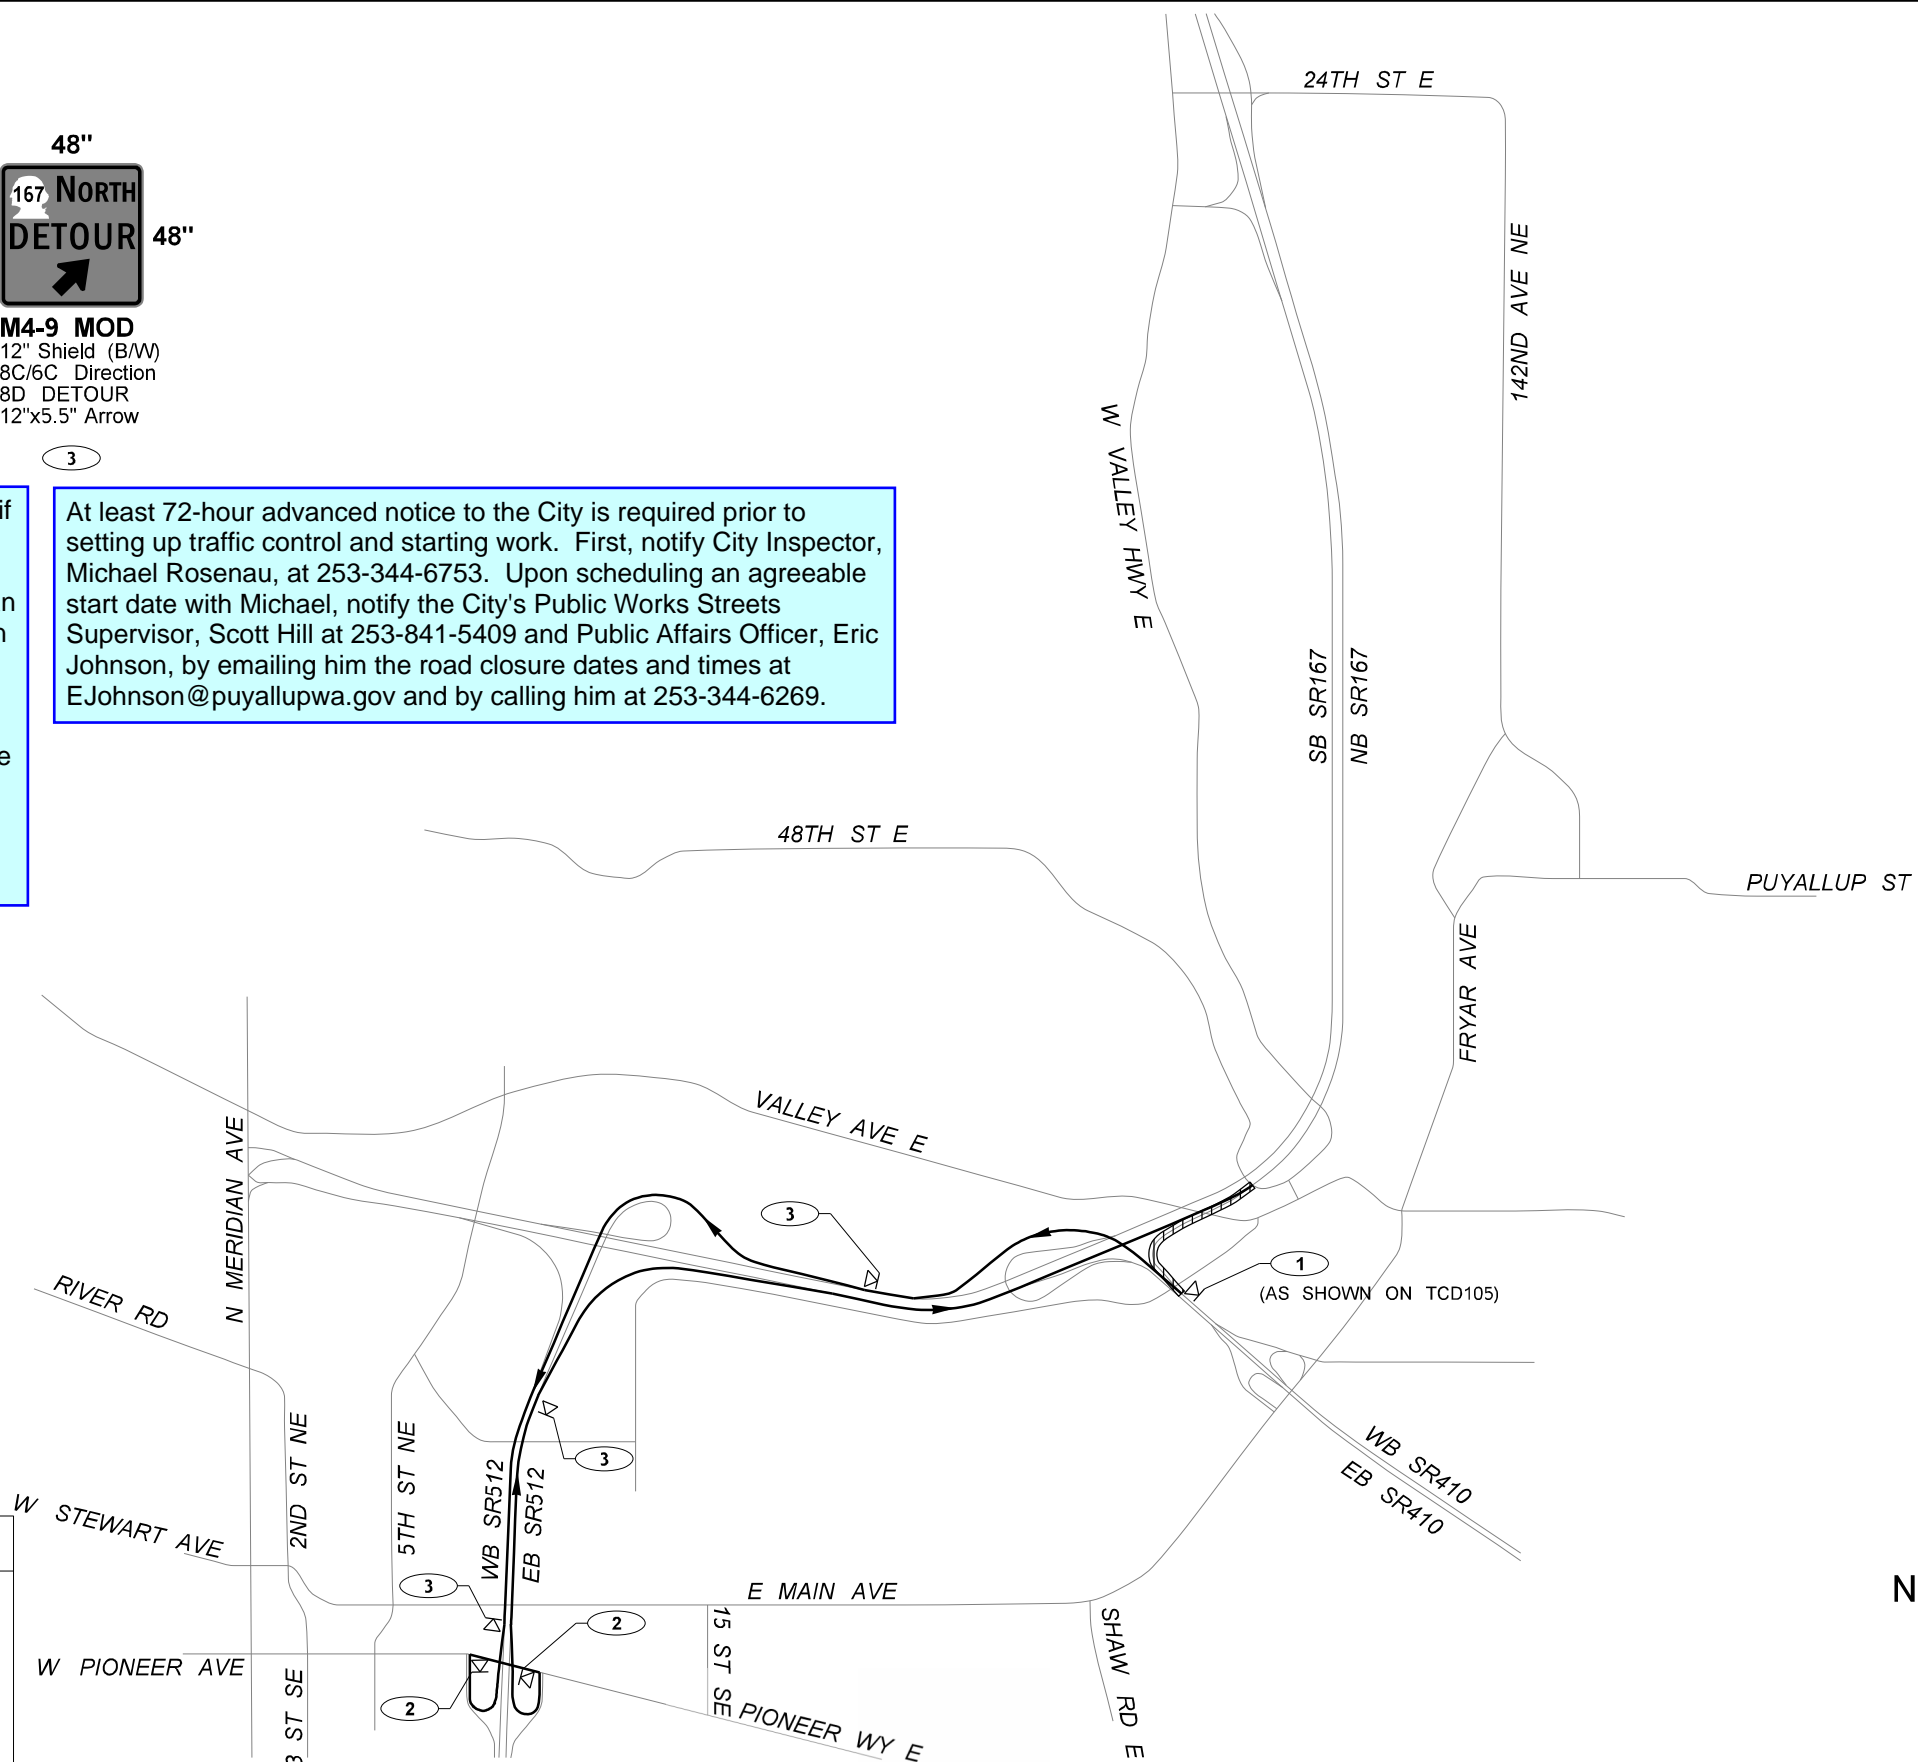

ATKINSON
June 03 2025
RELEASED FOR CONSTRUCTION

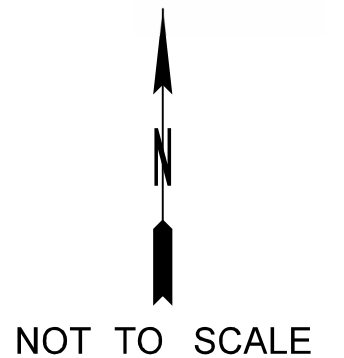

FILE NAME c:\pw_workdir\jacobs-america\d0247120\XE3476_PS_TC505.dgn	
---	--	--	

SIGN LEGEND (THIS SHEET ONLY):

48"

167 SOUTH

DETOUR

48"

M4-9 MOD

12" Shield (B/W)

8C/6C Direction

8D DETOUR

12"x5.5" Arrow

1

48"

167 SOUTH

DETOUR

48"

M4-9L MOD

12" Shield (B/W)

8C/6C Direction

8D DETOUR

22.5"x3.7" Arrow

2

At least 72-hour advanced notice to the City is required prior to setting up traffic control and starting work. First, notify City Inspector, Michael Rosenau, at 253-344-6753. Upon scheduling an agreeable start date with Michael, notify the City's Public Works Streets Supervisor, Scott Hill at 253-841-5409 and Public Affairs Officer, Eric Johnson, by emailing him the road closure dates and times at EJohnson@puyallupwa.gov and by calling him at 253-344-6269.

GENERAL NOTES:

1. SEE TCD00 FOR TEMPORARY TRAFFIC CONTROL NOTES, ALLOWABLE CLOSURE HOURS, CHANNELIZATION DEVICE SPACING TABLE, BUFFER TABLE, LANE CLOSURE LENGTH TABLE, SHOULDER CLOSURE LENGTH TABLE, TMA ROLL AHEAD TABLE, AND SIGN SPACING TABLE.
2. SEE TCD106 FOR RAMP CLOSURE DETAIL.

LEGEND


K

SIGN LOCATION - TEMPORARY MOUNT (CLASS "B")

→

TRAVEL DIRECTION OF DETOUR

WORK AREA

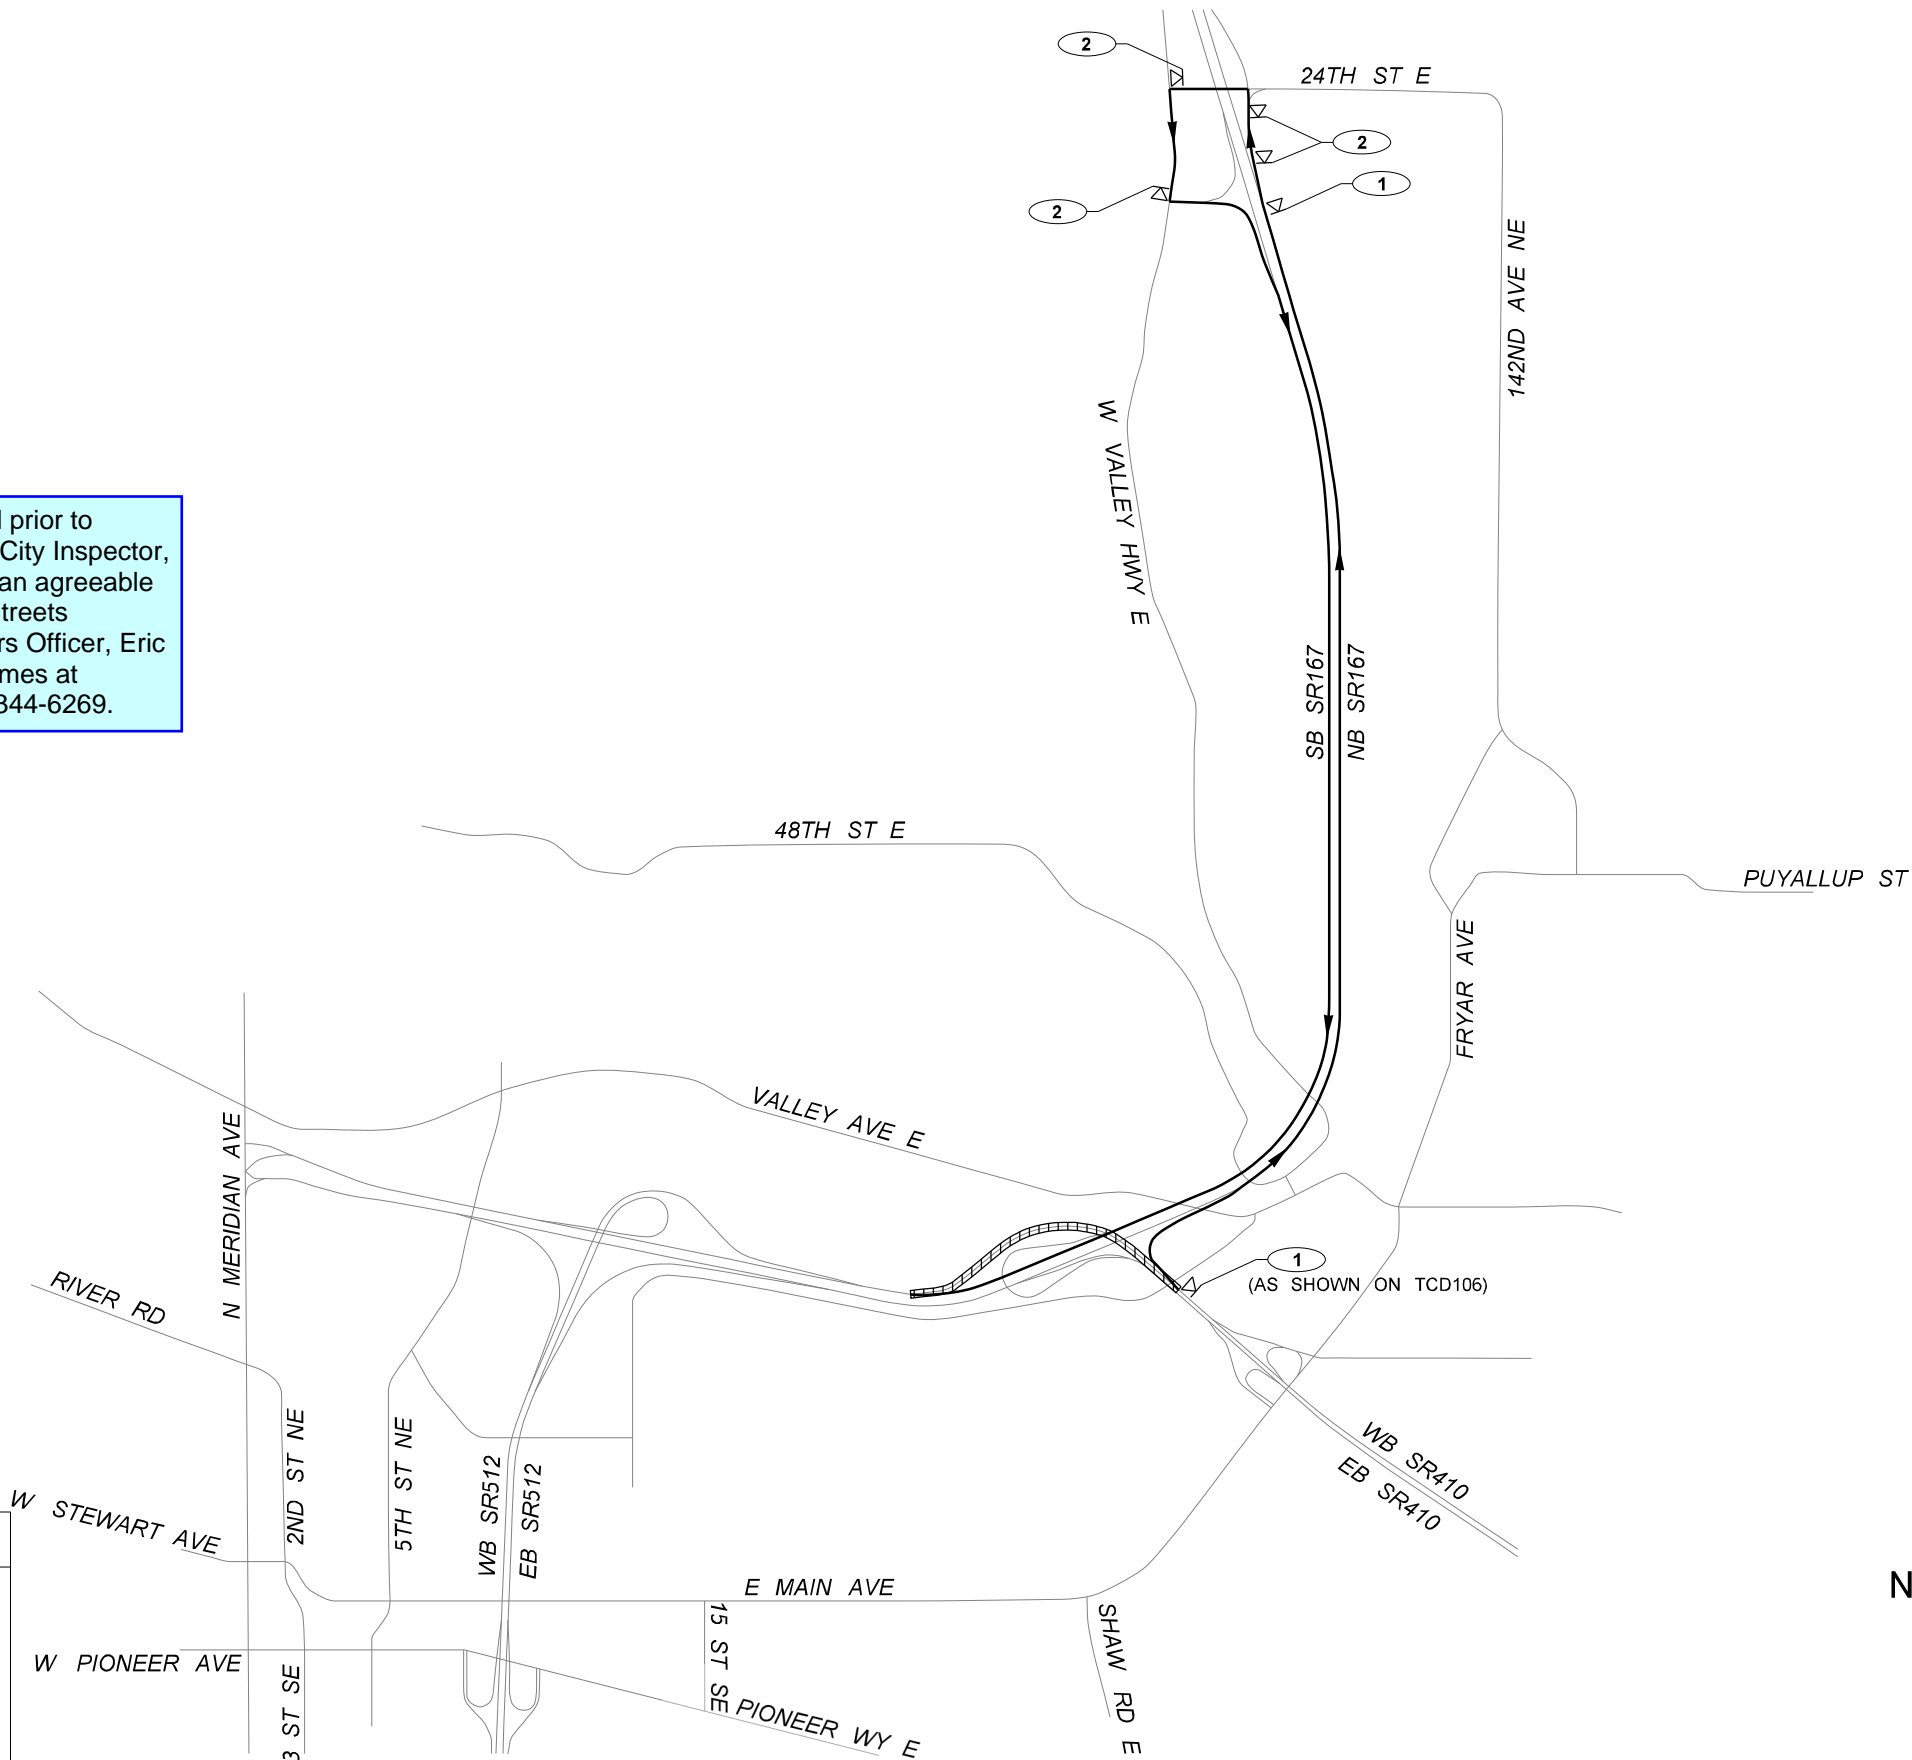

ATKINSON
June 03 2025
RELEASED FOR CONSTRUCTION

↑

N

↓

NOT TO SCALE

FILE NAME c:\pw_workdir\jacobs-americas\0247120\XE3476_PS_TC506.dgn														SR 167 SR 161 TO SR 410 REBUILD INTERCHANGE		PLAN REF NO	
TIME 5:21:08 PM								TC506									
DATE 5/14/2025						REGION NO. STATE		FED.AID PROJ.NO.						SR 167 SR 161 TO SR 410 REBUILD INTERCHANGE		SHEET OF SHEETS	
PLOTTED BY graham.robinson						10 WASH		0167(059)									
DESIGNED BY G. ROBINSON						JOB NUMBER								SR 167 SR 161 TO SR 410 REBUILD INTERCHANGE		SHEET OF SHEETS	
ENTERED BY G. ROBINSON																	
all products not authorized or traffic control in the Washington		REV 0 - RELEASED FOR CONSTRUCTION		05/30/25		CONTRACT NO.		LOCATION NO.						SR 167 SR 161 TO SR 410 REBUILD INTERCHANGE		SHEET OF SHEETS	
PREL ENGR. T. GUMM		REV A - PRELIMINARY REVIEW		04/07/25		XE3476											
REGIONAL ADM. S. ROARK		REVISION		DATE		BY								SR 167 SR 161 TO SR 410 REBUILD INTERCHANGE		SHEET OF SHEETS	
														SR 167 SR 161 TO SR 410 REBUILD INTERCHANGE		SHEET OF SHEETS	
														SR 167 SR 161 TO SR 410 REBUILD INTERCHANGE		SHEET OF SHEETS	
The City of Puyallup does not authorize or permit work or traffic control in the Washington State Department of Transportation's right-of-way or outside Puyallup city limits.

SIGN LEGEND (THIS SHEET ONLY):

48"

512 WEST

DETOUR

↑

48"

M4-9 MOD

12" Shield (B/W)

8C/6C Direction

8D DETOUR

12"x5.5" Arrow

1

48"

512 WEST

DETOUR

←

48"

M4-9L MOD

12" Shield (B/W)

8C/6C Direction

8D DETOUR

22.5"x3.7" Arrow

2

48"

512 WEST

DETOUR

↗

48"

M4-9 MOD

12" Shield (B/W)

8C/6C Direction

8D DETOUR

12"x5.5" Arrow

3

48"

512 WEST

DETOUR

↖

48"

M4-9L MOD

12" Shield (B/W)

8C/6C Direction

8D DETOUR

22.5"x3.7" Arrow

4

At least 72-hour advanced notice to the City is required prior to setting up traffic control and starting work. First, notify City Inspector, Michael Rosenau, at 253-344-6753. Upon scheduling an agreeable start date with Michael, notify the City's Public Works Streets Supervisor, Scott Hill at 253-841-5409 and Public Affairs Officer, Eric Johnson, by emailing him the road closure dates and times at EJohnson@puyallupwa.gov and by calling him at 253-344-6269.

GENERAL NOTES:

1. SEE TCD00 FOR TEMPORARY TRAFFIC CONTROL NOTES, ALLOWABLE CLOSURE HOURS, CHANNELIZATION DEVICE SPACING TABLE, BUFFER TABLE, LANE CLOSURE LENGTH TABLE, SHOULDER CLOSURE LENGTH TABLE, TMA ROLL AHEAD TABLE, AND SIGN SPACING TABLE.
2. SEE TCD107 FOR RAMP CLOSURE DETAIL.

LEGEND


⊓

SIGN LOCATION - TEMPORARY MOUNT (CLASS "B")

→

TRAVEL DIRECTION OF DETOUR

WORK AREA

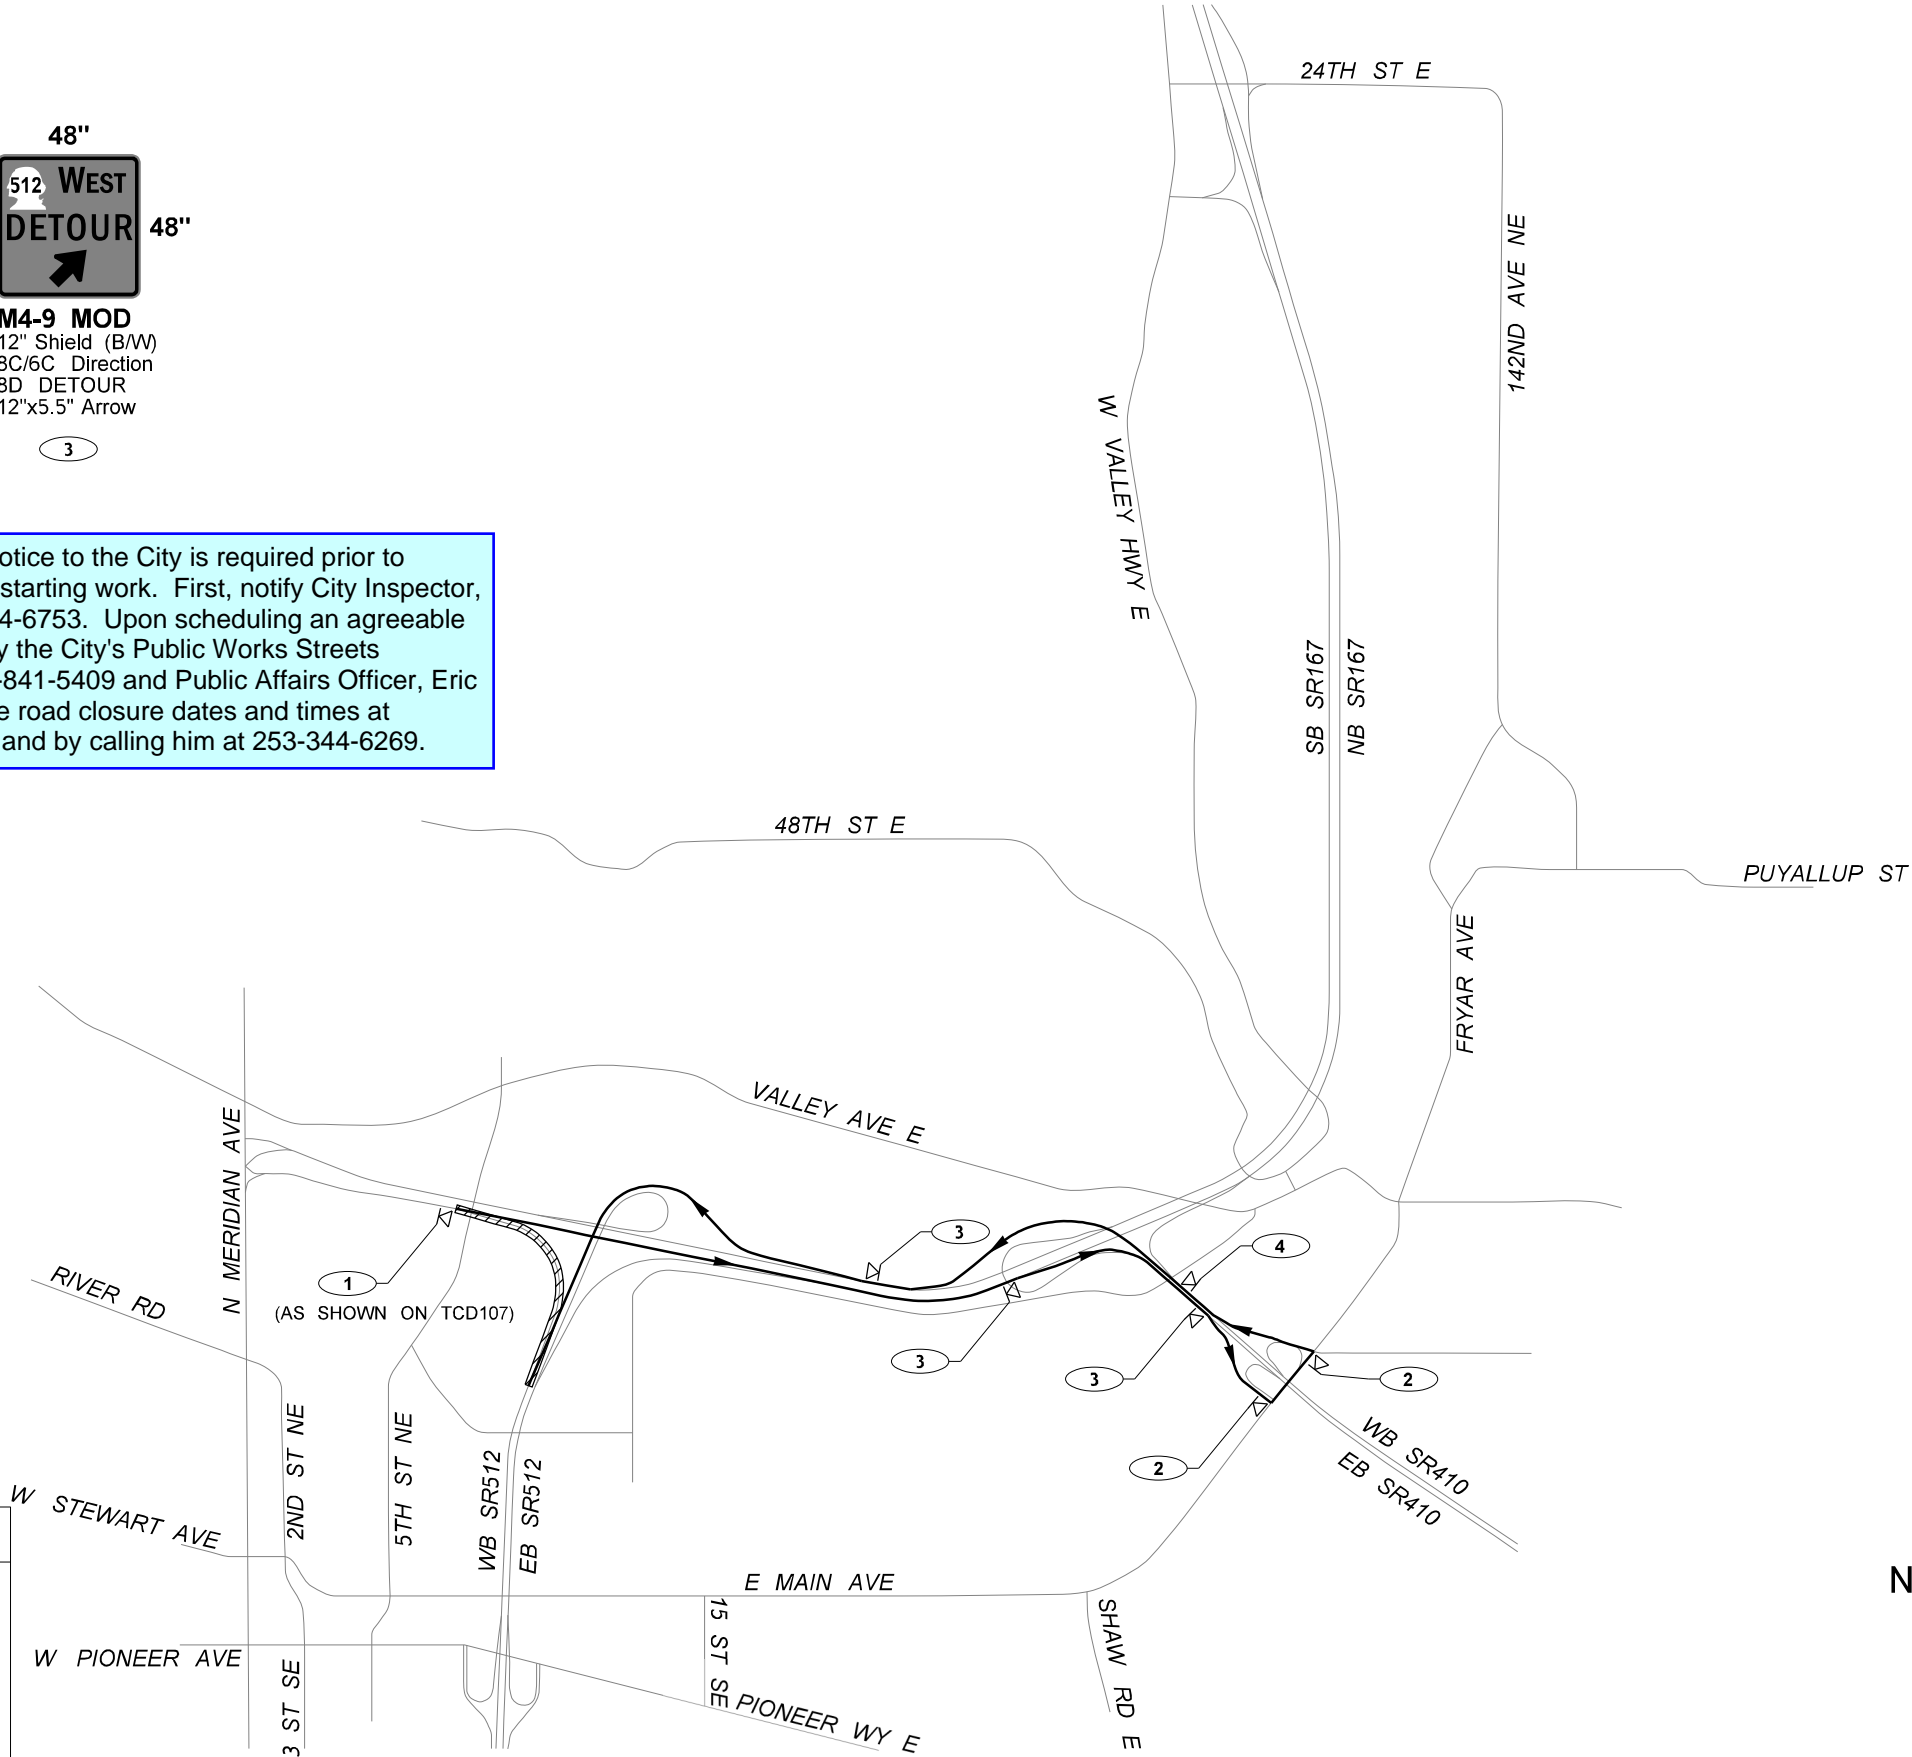

ATKINSON
June 03 2025
RELEASED FOR CONSTRUCTION

↑


N

NOT TO SCALE

FILE NAME c:\pw_workdir\jacobs-america\id0247120\XE3476_PS_TC507.dgn	
--	--	

SR 161 TO SR 410
REBUILD INTERCHANGE
DETOUR ROUTE
NB 167 TO WB 512 OFF-RAMP

SIGN LEGEND (THIS SHEET ONLY):

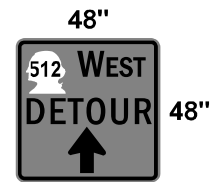


M4-9 MOD
12" Shield (B/W)
8C/6C Direction
8D DETOUR
12"x5.5" Arrow

1




M4-9L MOD
12" Shield (B/W)
8C/6C Direction
8D DETOUR
22.5"x3.7" Arrow

2

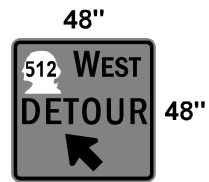

M4-9 MOD
12" Shield (B/W)
8C/6C Direction
8D DETOUR
12"x5.5" Arrow

3

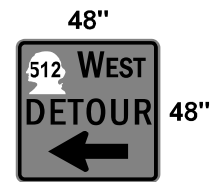

M4-9L MOD
12" Shield (B/W)
8C/6C Direction
8D DETOUR
22.5"x3.7" Arrow

4


In accordance with the Maintenance of Transportation, if two or more ramps within the Project limits are planned to be closed concurrently, and the closed ramps have overlapping detours, the Design-Builder shall conduct an analysis of the detour routes in accordance with Section 2.21, *Traffic Operations*, and submit it to the WSDOT Engineer. If overlapping detours are determined to be unacceptable by the WSDOT Engineer, then only one ramp closure will be allowed. Closure durations shall be reduced based on the results of this analysis. Consecutive ramp closures will not be allowed, except where specifically allowed in this Section or with prior written approval by the WSDOT Engineer.

Remove the veer left #3 sign on N
MERIDIAN since the detour path
is a hard left on E PIONEER.
Alternatively, replace sign with a
512 West Left Lane Only sign.

GENERAL NOTES:

1. SEE TCD00 FOR TEMPORARY TRAFFIC CONTROL NOTES, ALLOWABLE CLOSURE HOURS, CHANNELIZATION DEVICE, SPACING TABLE, BUFFER TABLE, LANE CLOSURE LENGTH TABLE, SHOULDER CLOSURE LENGTH TABLE, TMA ROLL AHEAD TABLE, AND SIGN SPACING TABLE.
2. SEE TCD108 FOR RAMP CLOSURE DETAIL.
3. COORDINATE WITH IMPACTED LOCAL AGENCIES PRIOR TO IMPLEMENTATION OF DETOUR.

LEGEND

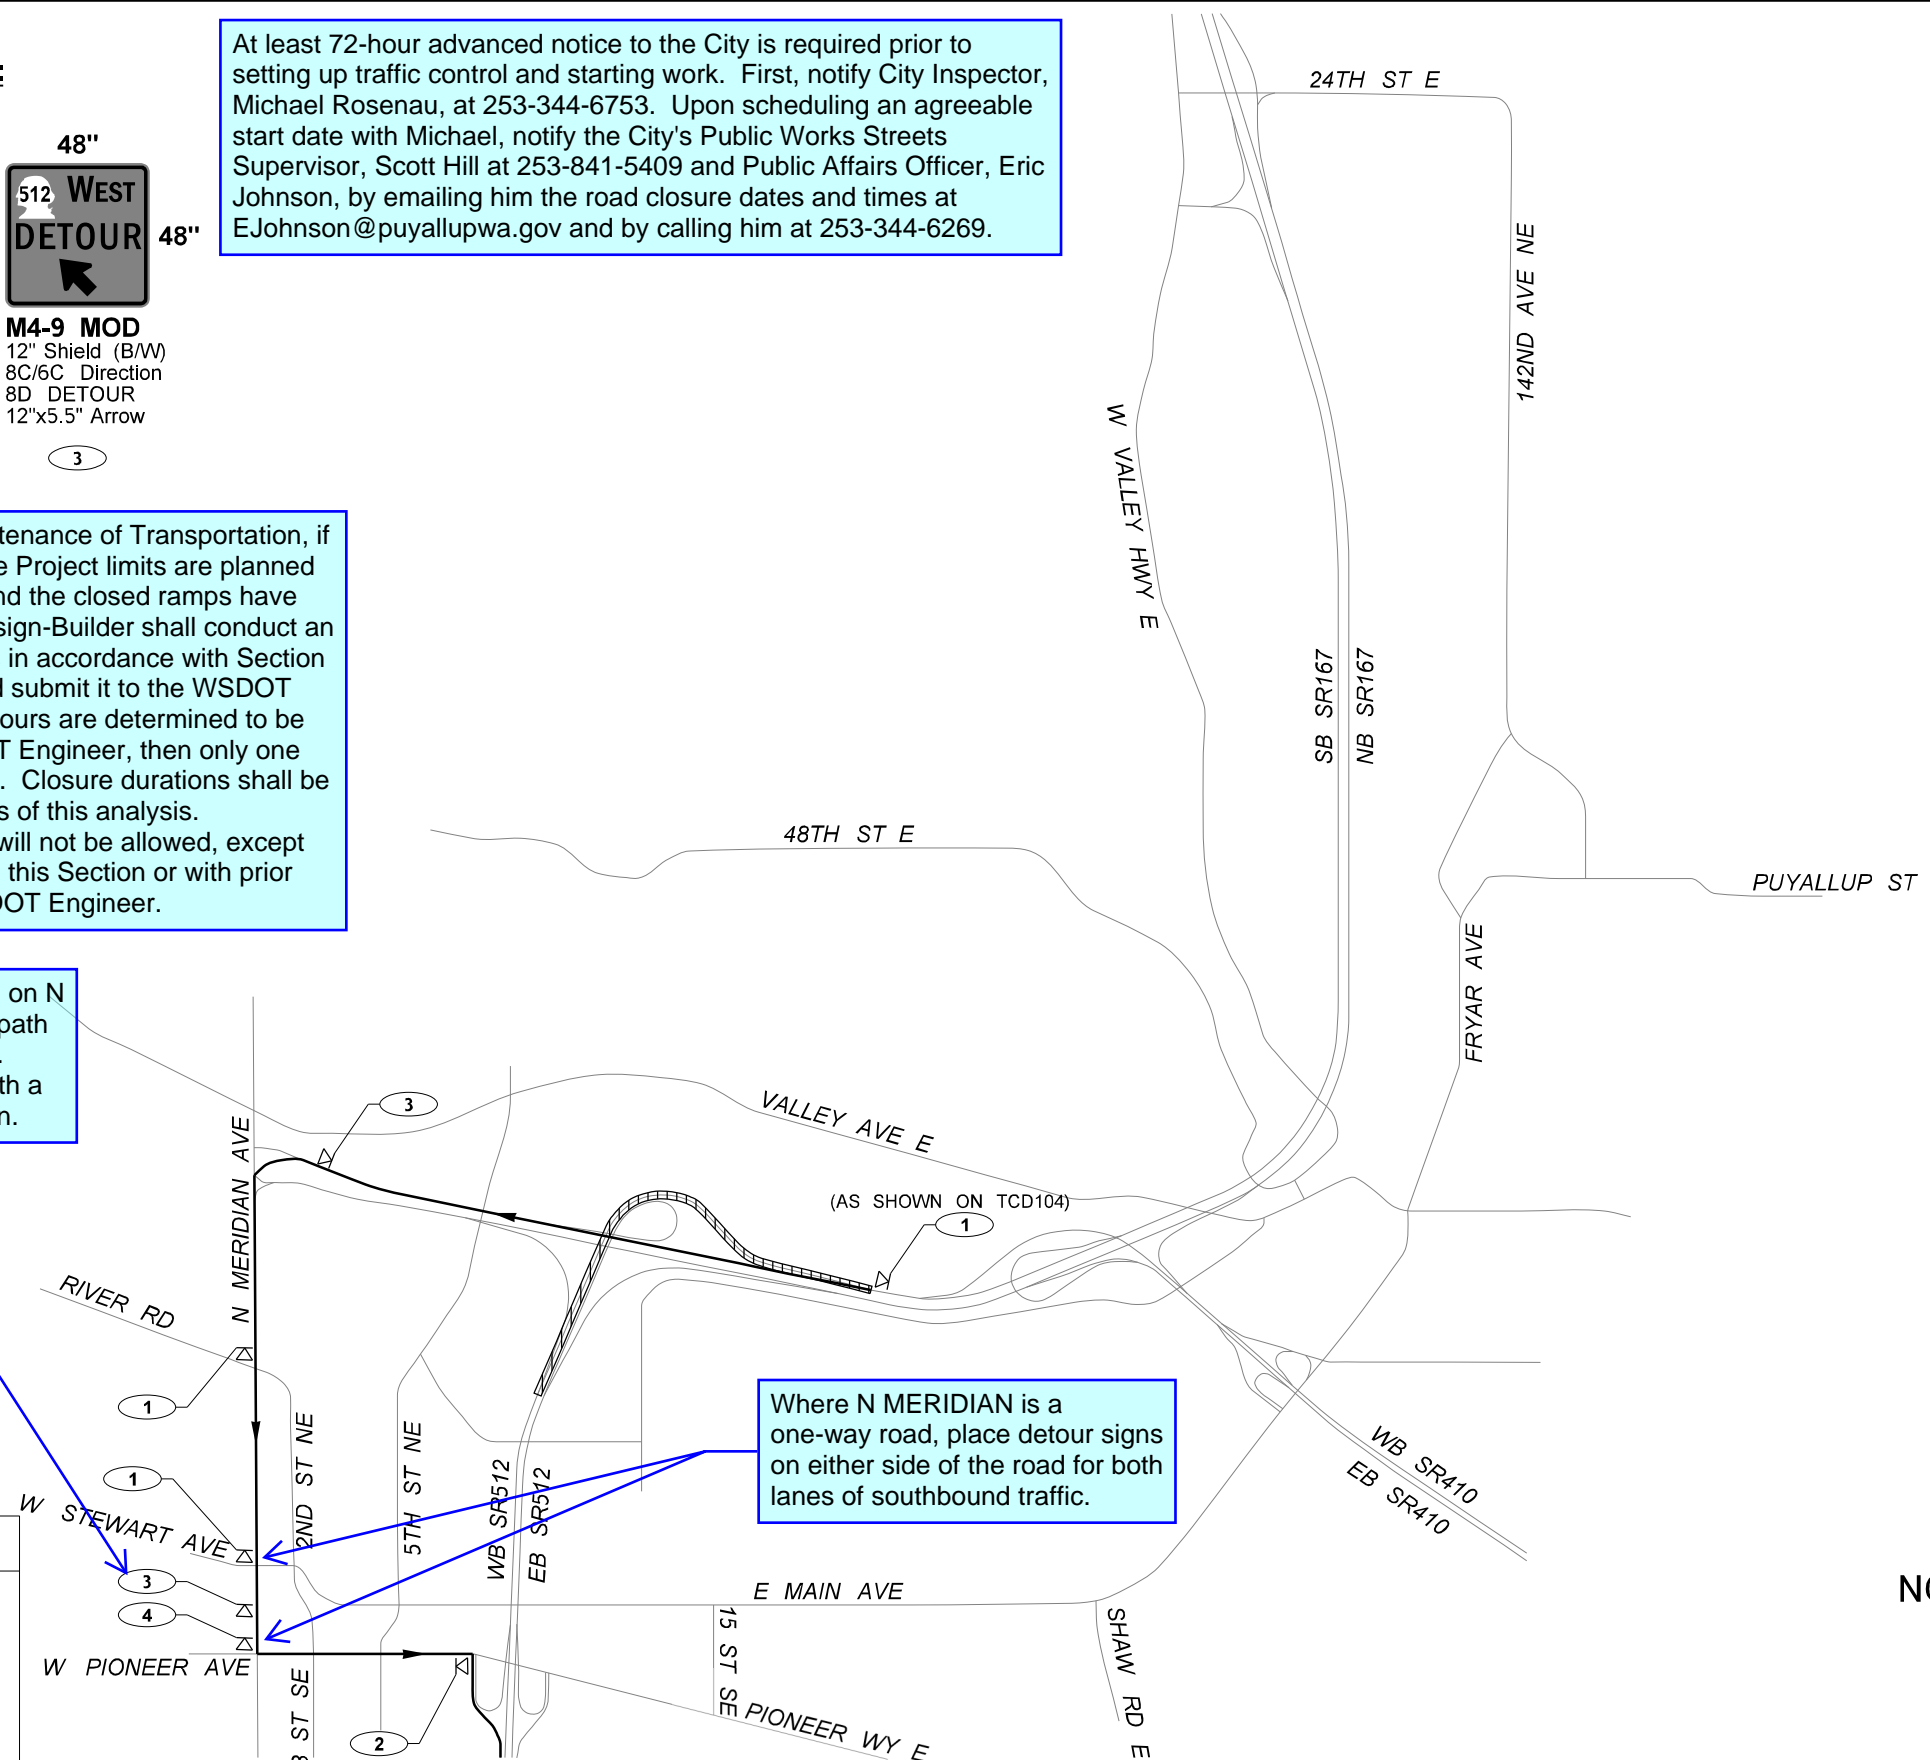


ATKINSON
June 03 2025 KTW
RELEASED FOR CONSTRUCTION



NOT TO SCALE

FILE NAME	c:\pw_workdir\jacobs-americas\d0247120\XE3476_PS_TC508.dgn			FED.AID PROJ.NO.			Washington State Department of Transportation ATKINSON / Jacobs Jacobs Jacobs CONSTRUCTION	SR 167 SR 161 TO SR 410 REBUILD INTERCHANGE	PLAN REF NO
TIME	5:24:16 PM			REGION NO.	STATE				TC508
DATE	5/14/2025			10	WASH				
PLOTTED BY	graham.robinson			JOB NUMBER					
DESIGNED BY	G. ROBINSON			LOCATION NO.					SHEET
ENTERED BY	G. ROBINSON								OF
CHECKED BY	R. MILLER	REV 0 - RELEASED FOR CONSTRUCTION	05/30/25						TOTAL SHEETS
PROJ. ENGR.	T. SLIMAK	REV A - PRELIMINARY REVIEW	04/07/25	XE3476					SHEETS
REGIONAL ADM.	S. ROARK	REVISION	DATE	BY					

SIGN LEGEND (THIS SHEET ONLY):


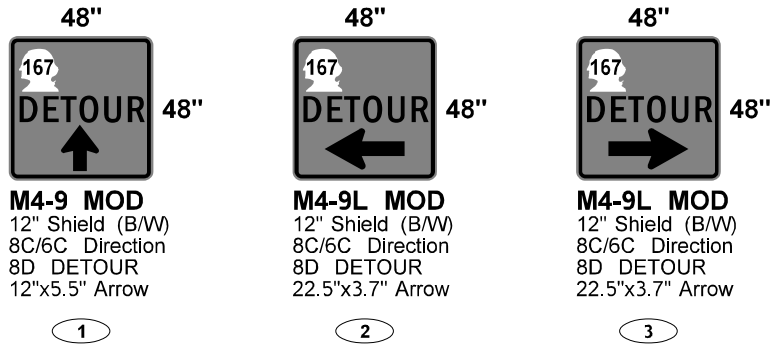


At least 72-hour advanced notice to the City is required prior to setting up traffic control and starting work. First, notify City Inspector, Michael Rosenau, at 253-344-6753. Upon scheduling an agreeable start date with Michael, notify the City's Public Works Streets Supervisor, Scott Hill at 253-841-5409 and Public Affairs Officer, Eric Johnson, by emailing him the road closure dates and times at EJohnson@puyallupwa.gov and by calling him at 253-344-6269.

In accordance with the Maintenance of Transportation, if two or more ramps within the Project limits are planned to be closed concurrently, and the closed ramps have overlapping detours, the Design-Builder shall conduct an analysis of the detour routes in accordance with Section 2.21, *Traffic Operations*, and submit it to the WSDOT Engineer. If overlapping detours are determined to be unacceptable by the WSDOT Engineer, then only one ramp closure will be allowed. Closure durations shall be reduced based on the results of this analysis. Consecutive ramp closures will not be allowed, except where specifically allowed in this Section or with prior written approval by the WSDOT Engineer.


- GENERAL NOTES:
- SEE TCD00 FOR TEMPORARY TRAFFIC CONTROL NOTES, ALLOWABLE CLOSURE HOURS, CHANNELIZATION DEVICE SPACING TABLE, BUFFER TABLE, LANE CLOSURE LENGTH TABLE, SHOULDER CLOSURE LENGTH TABLE, TMA ROLL AHEAD TABLE, AND SIGN SPACING TABLE.
 - SEE TC110 FOR RAMP CLOSURE DETAIL.
 - COORDINATE WITH IMPACTED LOCAL AGENCIES PRIOR TO IMPLEMENTATION OF DETOUR.



LEGEND

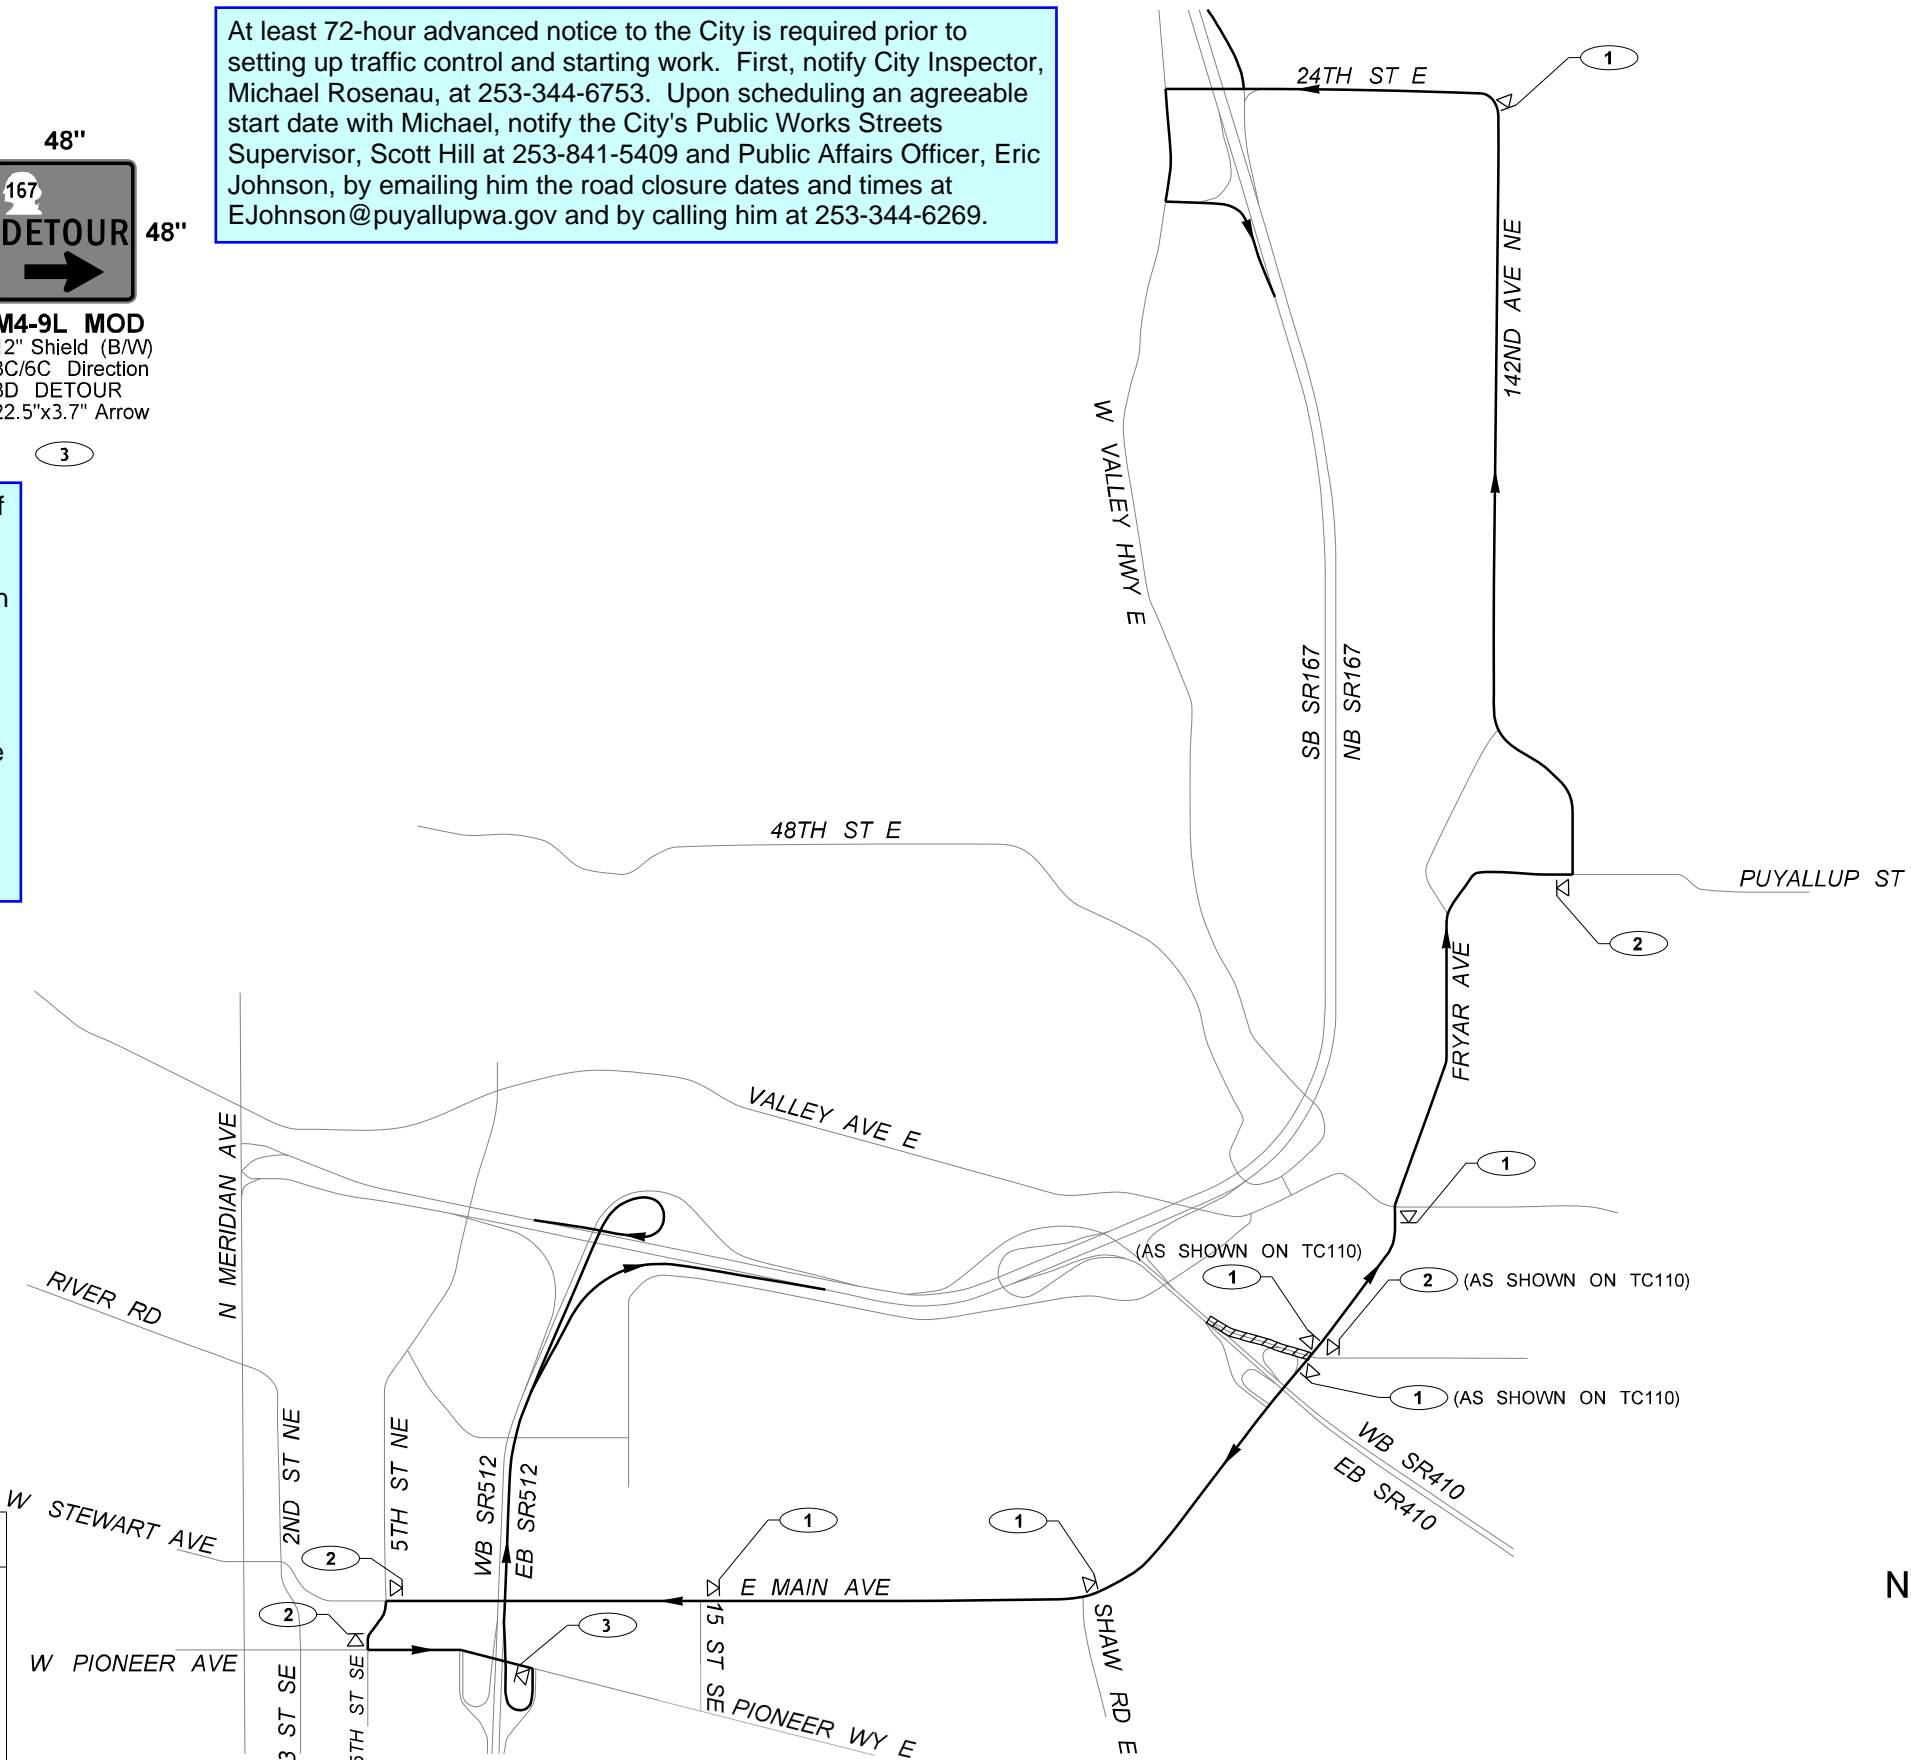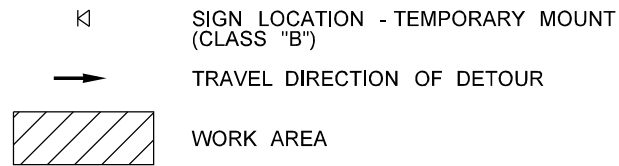

PRROW20251151

ATKINSON
June 03 2025
RELEASED FOR CONSTRUCTION

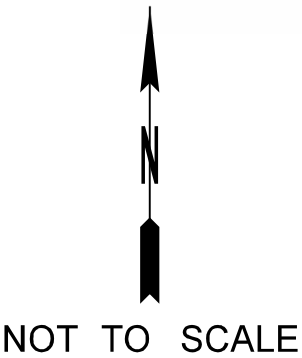

 FILE NAME c:\pw_workdir\jacobs-america\id0247120\XE3476_PS_TC510.dgn										REGION NO. STATE		FED.AID PROJ.NO.				SR 167 SR 161 TO SR 410 REBUILD INTERCHANGE		PLAN REF NO	
TIME 5:25:59 PM								TC510											
DATE 5/14/2025												SHEET							
PLOTTED BY graham.robinson												OF							
DESIGNED BY G. ROBINSON						JOB NUMBER						SHEETS							
ENTERED BY G. ROBINSON																			
allup does not authorize or traffic control in the Washington		REV 0 - RELEASED FOR CONSTRUCTION		05/30/25		CONTRACT NO.		LOCATION NO.											
PREL ENGR. T. GUMM		REV A - PRELIMINARY REVIEW		04/07/25		XE3476													
REGIONAL ADM. S. ROARK		REVISION		DATE		BY													

The City of Puyallup does not authorize or permit work or traffic control in the Washington State Department of Transportation's right-of-way or outside Puyallup city limits.

SIGN LEGEND (THIS SHEET ONLY):



1



2



3



At least 72-hour advanced notice to the City is required prior to setting up traffic control and starting work. First, notify City Inspector, Michael Rosenau, at 253-344-6753. Upon scheduling an agreeable start date with Michael, notify the City's Public Works Streets Supervisor, Scott Hill at 253-841-5409 and Public Affairs Officer, Eric Johnson, by emailing him the road closure dates and times at EJohnson@puyallupwa.gov and by calling him at 253-344-6269.

In accordance with the Maintenance of Transportation, if two or more ramps within the Project limits are planned to be closed concurrently, and the closed ramps have overlapping detours, the Design-Builder shall conduct an analysis of the detour routes in accordance with Section 2.21, *Traffic Operations*, and submit it to the WSDOT Engineer. If overlapping detours are determined to be unacceptable by the WSDOT Engineer, then only one ramp closure will be allowed. Closure durations shall be reduced based on the results of this analysis. Consecutive ramp closures will not be allowed, except where specifically allowed in this Section or with prior written approval by the WSDOT Engineer.

GENERAL NOTES:

1. SEE TCD00 FOR TEMPORARY TRAFFIC CONTROL NOTES, ALLOWABLE CLOSURE HOURS, CHANNELIZATION DEVICE, SPACING TABLE, BUFFER TABLE, LANE CLOSURE LENGTH TABLE, SHOULDER CLOSURE LENGTH TABLE, TMA ROLL AHEAD TABLE, AND SIGN SPACING TABLE.
2. SEE TC110 FOR RAMP CLOSURE DETAIL.
3. COORDINATE WITH IMPACTED LOCAL AGENCIES PRIOR TO IMPLEMENTATION OF DETOUR.



LEGEND

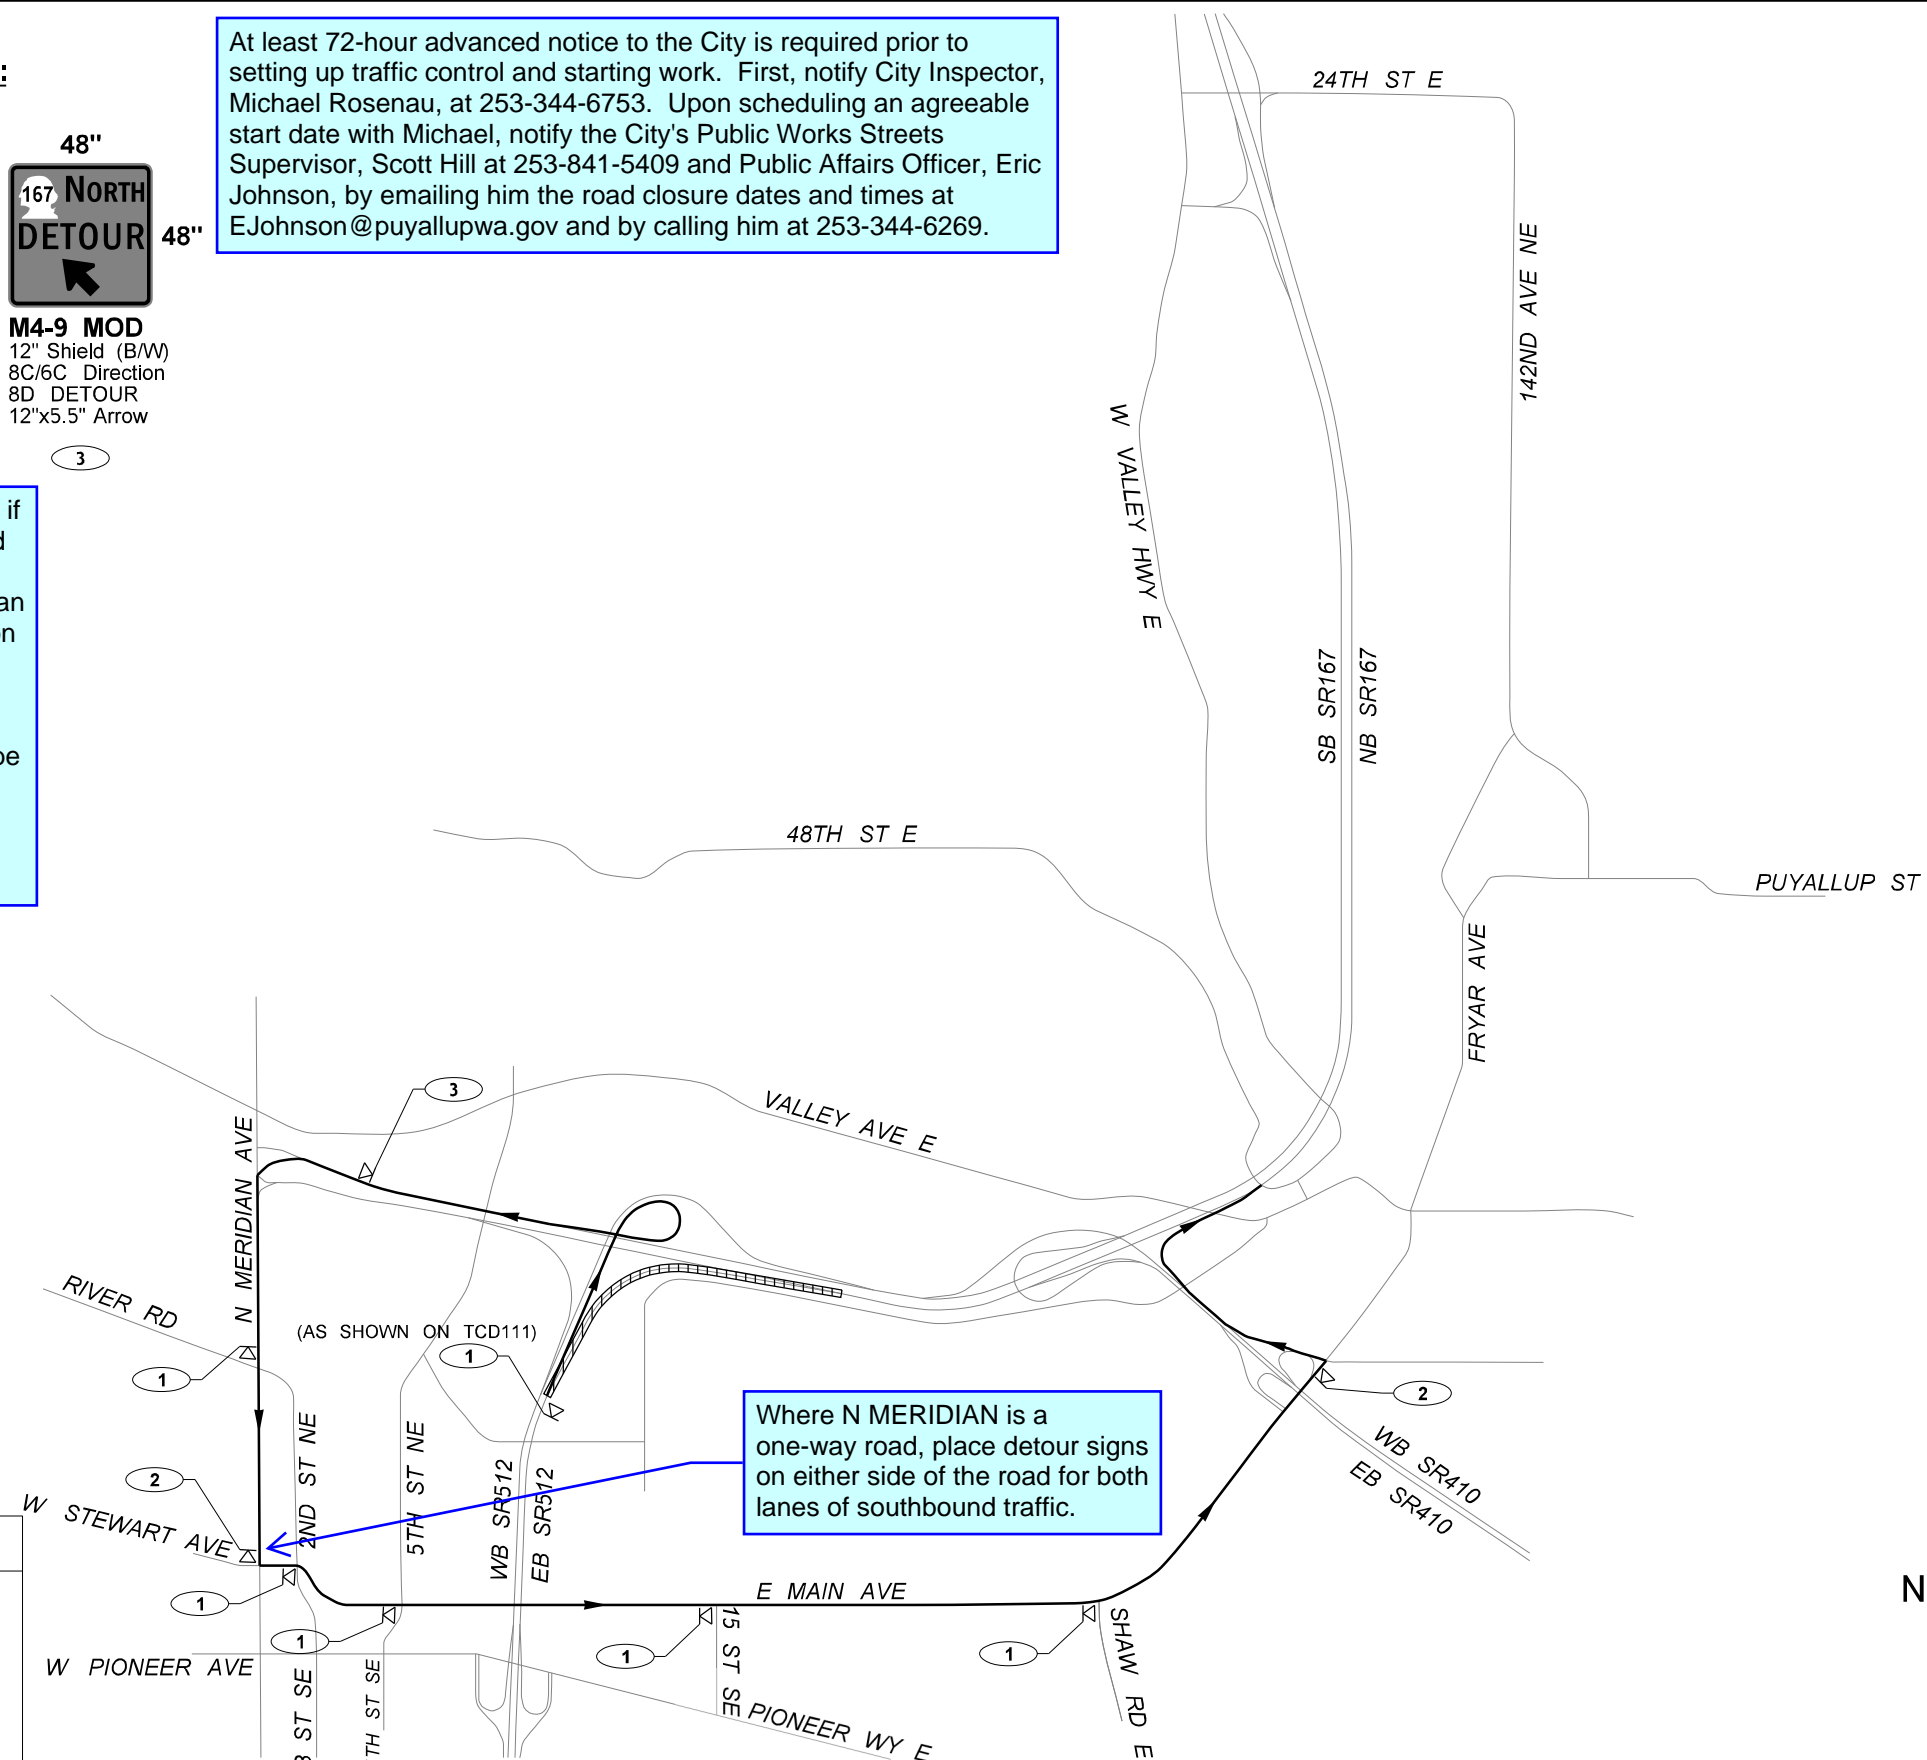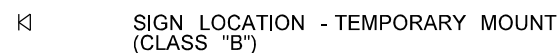

ATKINSON
June 03 2025 KTW
RELEASED FOR CONSTRUCTION



NOT TO SCALE

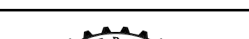FILE NAME c:\pw_workdir\jacobs-americas\ld0247120\XE3476_PS_TC511.dgn										REGION NO.		STATE		FED.AID PROJ.NO.			 Washington State Department of Transportation	SR 167		PLAN REF NO
TIME 9:53:04 AM				10		WASH		0167(059)										SR 161 TO SR 410		TC511
DATE 5/27/2025												REBUILD INTERCHANGE		SHEET						
PLOTTED BY graham.robinson														OF						
DESIGNED BY G. ROBINSON						JOB NUMBER								SHEETS						
ENTERED BY G. ROBINSON																				
all up does not authorize or		REV 0 - RELEASED FOR CONSTRUCTION		05/30/25		CONTRACT NO.		LOCATION NO.		ATKINSON / Jacobs Jacobs Jacobs		DETOUR ROUTE								
traffic control in the Washington		REV A - PRELIMINARY REVIEW		04/07/25		XE3476						EB 512 TO NB 167 OFF-RAMP								
PROJ. ENGR. T. SLIMAK		REVISION		DATE		BY														
REGIONAL ADM. S. ROARK																				

SIGN LEGEND (THIS SHEET ONLY):

48"

167 SOUTH
DETOUR

↑

48"

M4-9 MOD
12" Shield (B/W)
8C/6C Direction
8D DETOUR
12"x5.5" Arrow

1

48"

167 SOUTH
DETOUR

→

48"

M4-9L MOD
12" Shield (B/W)
8C/6C Direction
8D DETOUR
22.5"x3.7" Arrow

2

48"

167 SOUTH
DETOUR

↗

48"

M4-9 MOD
12" Shield (B/W)
8C/6C Direction
8D DETOUR
12"x5.5" Arrow

3

At least 72-hour advanced notice to the City is required prior to setting up traffic control and starting work. First, notify City Inspector, Michael Rosenau, at 253-344-6753. Upon scheduling an agreeable start date with Michael, notify the City's Public Works Streets Supervisor, Scott Hill at 253-841-5409 and Public Affairs Officer, Eric Johnson, by emailing him the road closure dates and times at EJohnson@puyallupwa.gov and by calling him at 253-344-6269.

In accordance with the Maintenance of Transportation, if two or more ramps within the Project limits are planned to be closed concurrently, and the closed ramps have overlapping detours, the Design-Builder shall conduct an analysis of the detour routes in accordance with Section 2.21, *Traffic Operations*, and submit it to the WSDOT Engineer. If overlapping detours are determined to be unacceptable by the WSDOT Engineer, then only one ramp closure will be allowed. Closure durations shall be reduced based on the results of this analysis. Consecutive ramp closures will not be allowed, except where specifically allowed in this Section or with prior written approval by the WSDOT Engineer.

Where 2ND ST NE is a one-way road, place detour signs on either side of the road for both lanes of northbound traffic.

GENERAL NOTES:

- 1. SEE TCD00 FOR TEMPORARY TRAFFIC CONTROL NOTES, ALLOWABLE CLOSURE HOURS, CHANNELIZATION DEVICE SPACING TABLE, BUFFER TABLE, LANE CLOSURE LENGTH TABLE, SHOULDER CLOSURE LENGTH TABLE, TMA ROLL AHEAD TABLE, AND SIGN SPACING TABLE.
- 2. SEE TC110 FOR RAMP CLOSURE DETAIL.
- 3. COORDINATE WITH IMPACTED LOCAL AGENCIES PRIOR TO IMPLEMENTATION OF DETOUR.

LEGEND


⊓

SIGN LOCATION - TEMPORARY MOUNT (CLASS "B")

→

TRAVEL DIRECTION OF DETOUR

WORK AREA

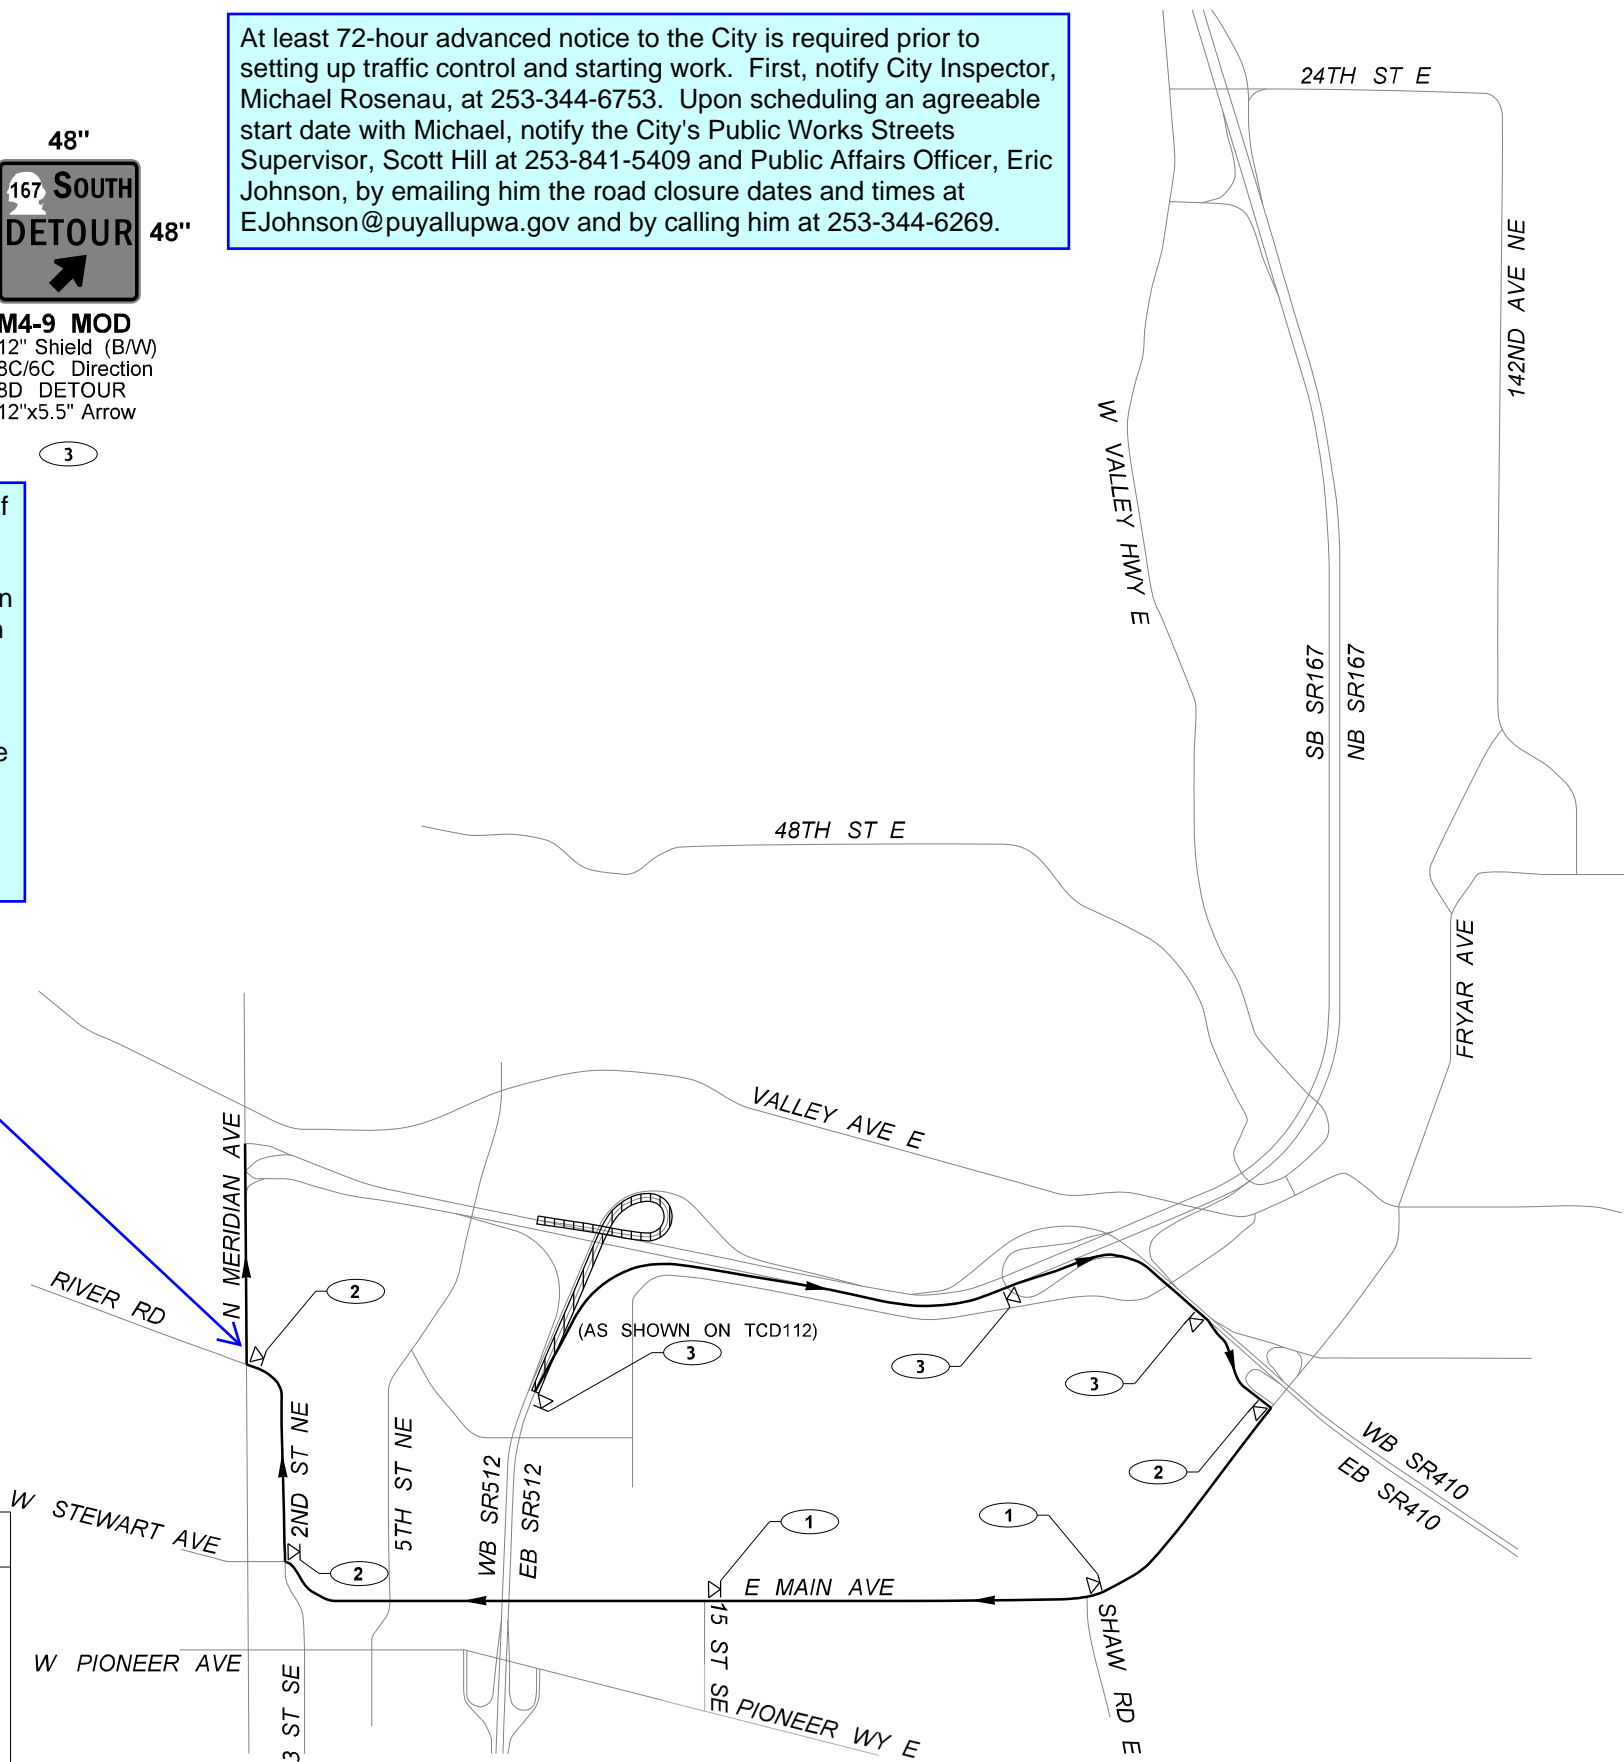

ATKINSON
June 03 2025
RELEASED FOR CONSTRUCTION

↑

N

NOT TO SCALE

FILE NAME c:\pw_workdir\jacobs-america\id0247120\XE3476_PS_TC512.dgn	
--	--	

The City of Puyallup does not authorize or permit work or traffic control in the Washington State Department of Transportation's right-of-way or outside Puyallup city limits.