


- Place a TRAFFIC REVISION advanced warning sign for both NB and SB traffic on N MERIDIAN. [TCP ; 2025\PRROW20251152\TCP .pdf; pg. 13] Will update as noted
- ROAD WORK AHEAD advanced warning sign required for both EB and WB traffic on VALLEY AVE. [TCP ; 2025\PRROW20251152\TCP .pdf; pg. 13] Will update as noted
- Include black and white line type west of SB N MERIDIAN travel lane in the legend. [TCP ; 2025\PRROW20251152\TCP .pdf; pg. 13] LINE TYPE IS FROM MOT STAGING, WILL ADD NOTE OF WHERE TO FIND STAGING DETAILS
- Insufficient pedestrian protection crossing SB travel lane on N MERIDIAN. TC217 and pedestrian detour path TC500 do not include advanced warning signs for pedestrian crossing, marked crosswalks, protection from oncoming traffic for crossing, or temporary crosswalk signals. Provide additional pedestrian protection. [TCP ; 2025\PRROW20251152\TCP .pdf; pg. 13] Will update as noted
- Place ROAD WORK AHEAD and RAMP CLOSED AHEAD advanced warning signs on N LEVEE RD prior to the closure. Provide an SR 167 North detour path for EB traffic on N LEVEE RD. [TCP ; Will update as noted

2025\PRROW20251152\TCP .pdf; pg. 15]

- Place a TRAFFIC REVISION advanced warning sign for both NB and SB traffic on N MERIDIAN. [TCP ; 2025\PRROW20251152\TCP .pdf; pg. 15] Will update as noted
- ROAD WORK AHEAD advanced warning sign required for both EB and WB traffic on VALLEY AVE. [TCP ; 2025\PRROW20251152\TCP .pdf; pg. 15] Will update as noted

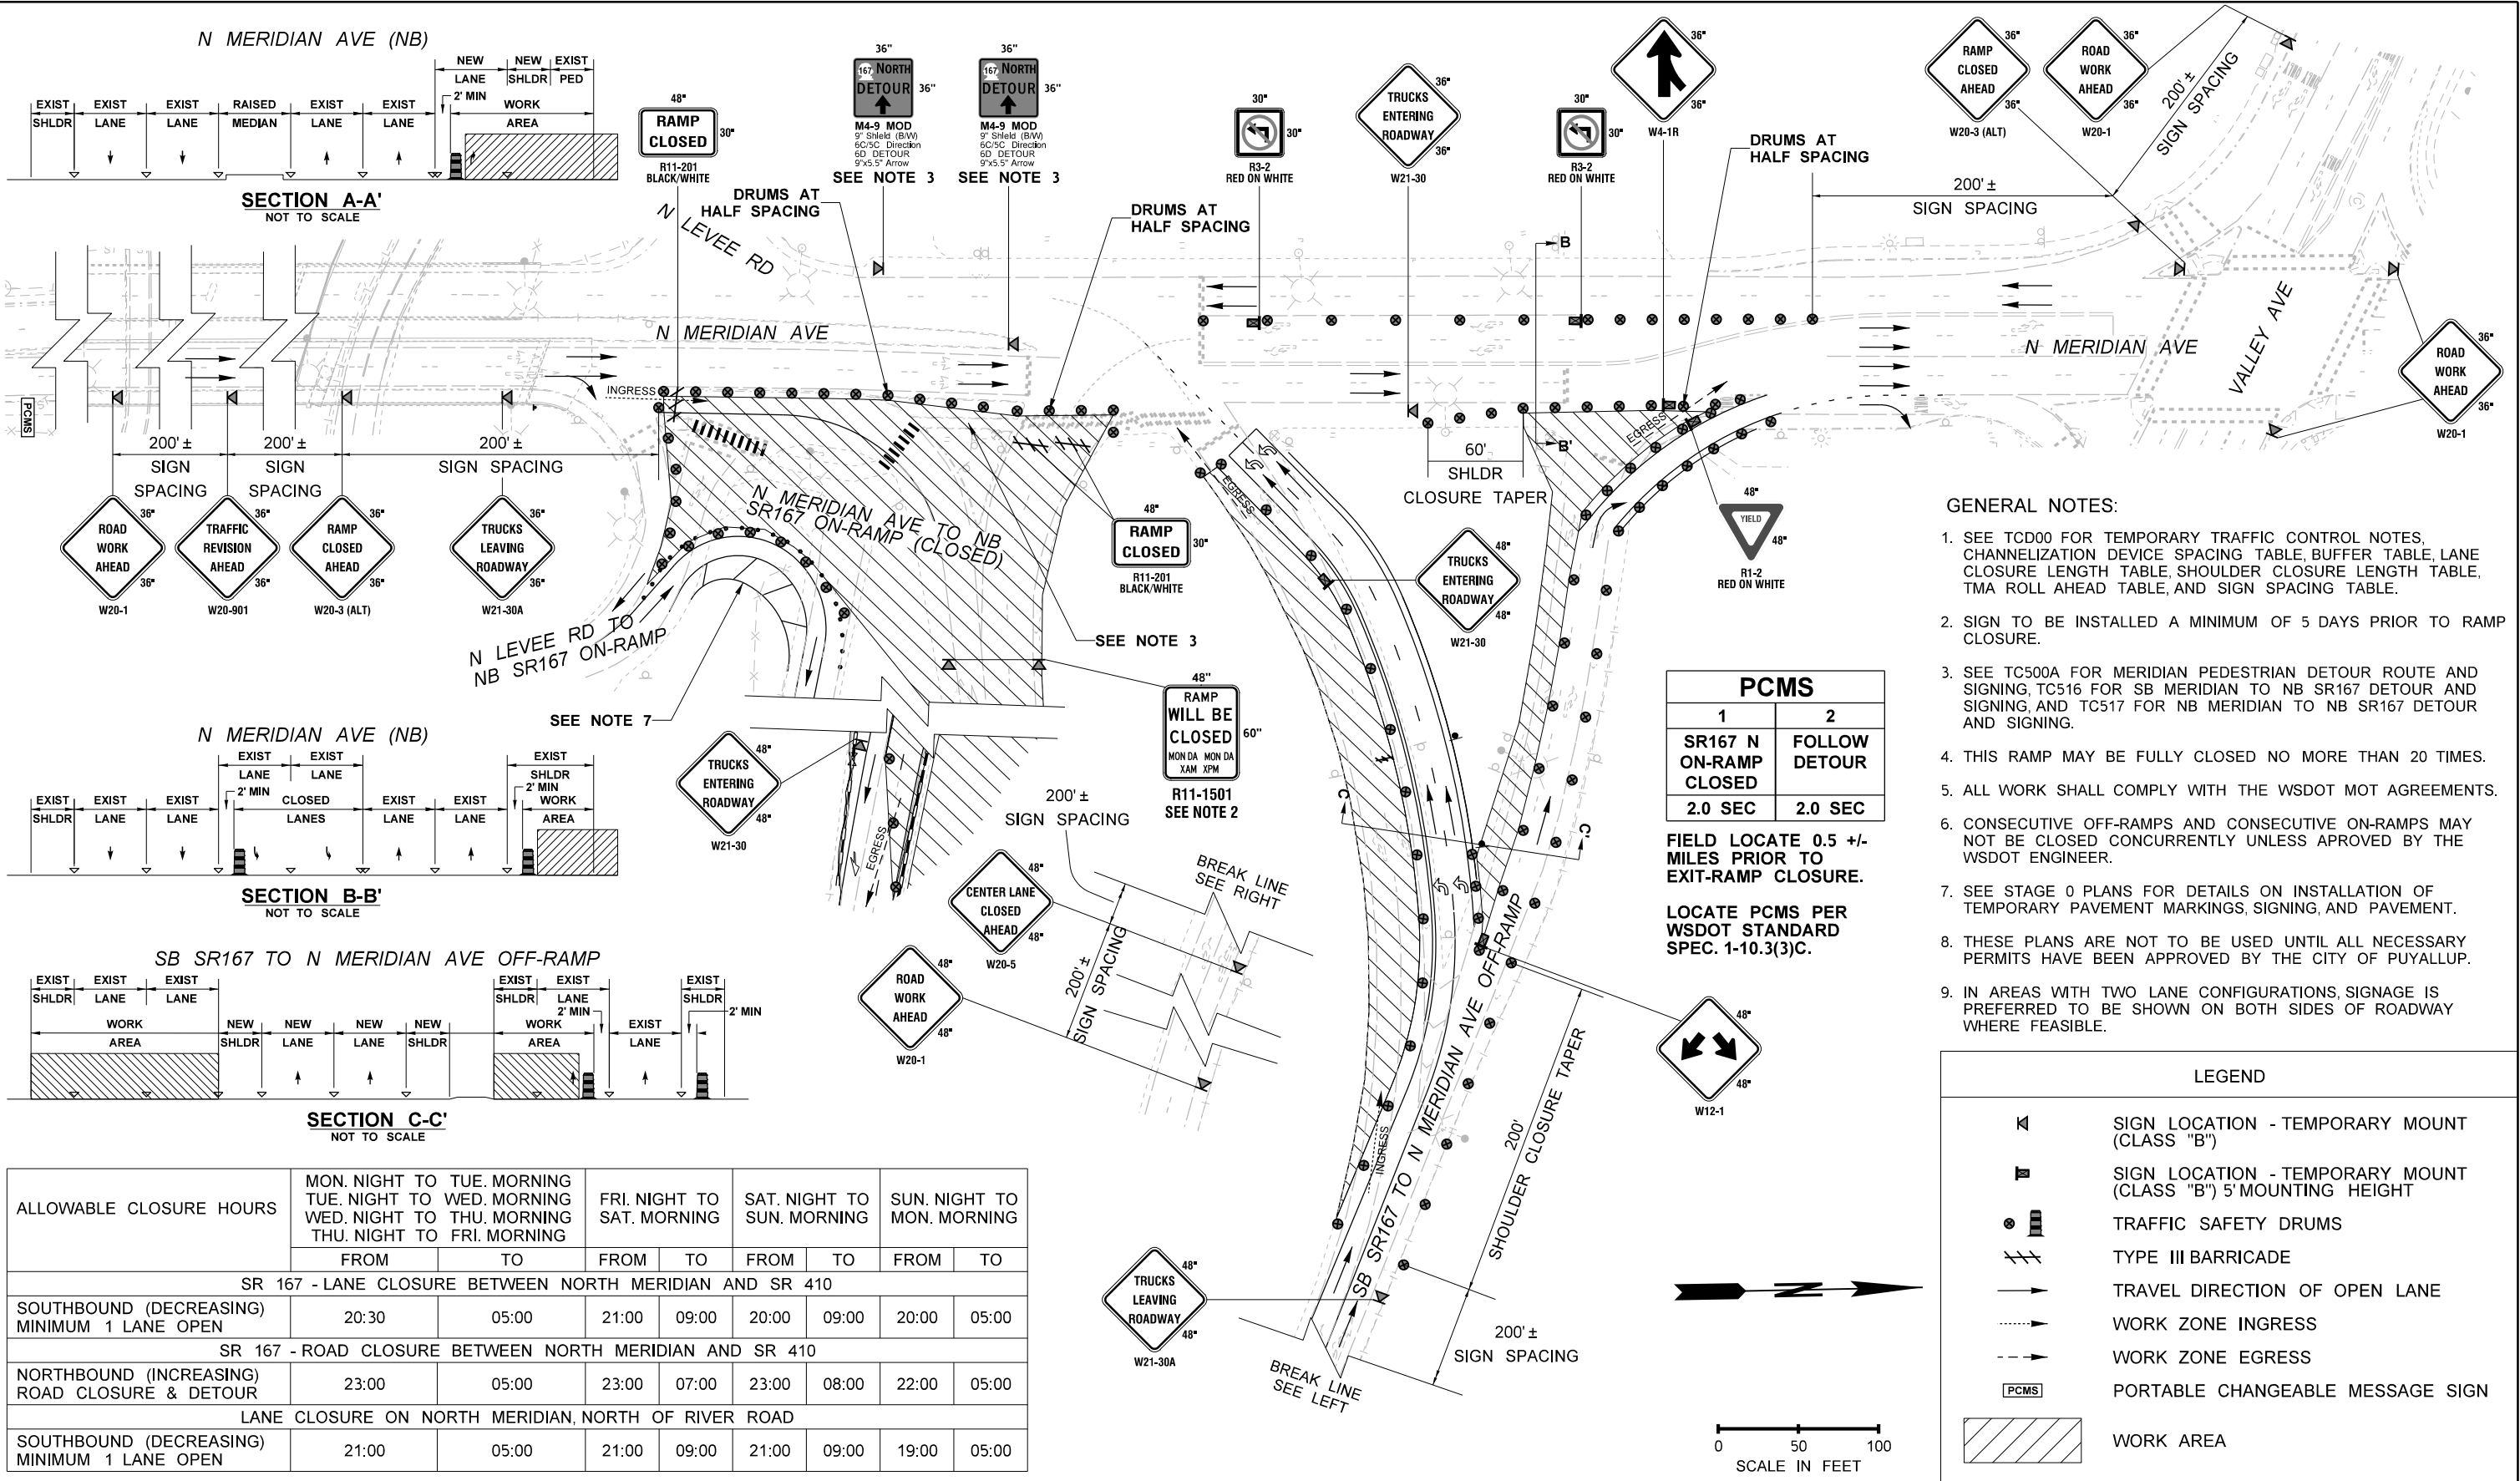


ALLOWABLE CLOSURE HOURS	MON. NIGHT TO TUE. MORNING		TUE. NIGHT TO WED. MORNING		FRI. NIGHT TO SAT. MORNING		SAT. NIGHT TO SUN. MORNING		SUN. NIGHT TO MON. MORNING	
	FROM	TO	FROM	TO	FROM	TO	FROM	TO	FROM	TO
SR 167 - LANE CLOSURE BETWEEN NORTH MERIDIAN AND SR 410										
SOUTHBOUND (DECREASING) MINIMUM 1 LANE OPEN	20:30	05:00	21:00	09:00	20:00	09:00	20:00	05:00		
SR 167 - ROAD CLOSURE BETWEEN NORTH MERIDIAN AND SR 410										
NORTHBOUND (INCREASING) ROAD CLOSURE & DETOUR	23:00	05:00	23:00	07:00	23:00	08:00	22:00	05:00		
LANE CLOSURE ON NORTH MERIDIAN, NORTH OF RIVER ROAD										
SOUTHBOUND (DECREASING) MINIMUM 1 LANE OPEN	21:00	05:00	21:00	09:00	21:00	09:00	19:00	05:00		

FILE NAME	c:\pw_work\dir\jacobs-amer\cas\id0247120\XE3476_PS_TC216.dgn									
TIME	10:47:19 AM							REGION NO.	STATE	FED.AID PROJ.NO.
DATE	9/26/2025							10	WASH	
PLOTTED BY	graham.robinson							JOB NUMBER		0167(059)
DESIGNED BY	G. ROBINSON									
ENTERED BY	G. ROBINSON									LOCATION NO.
CHECKED BY	R. MILLER		REV 0 - RELEASED FOR CONSTRUCTION			10/01/25		CONTRACT NO.		
PROJ. ENGR.	T. SLIMAK		REV A - PRELIMINARY REVIEW			08/22/25		XE3476		
REGIONAL ADM.	S. ROARK		REVISION			DATE		BY		


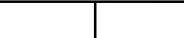
GENERAL NOTES:

1. SEE TCD00 FOR TEMPORARY TRAFFIC CONTROL NOTES, CHANNELIZATION DEVICE SPACING TABLE, BUFFER TABLE, LANE CLOSURE LENGTH TABLE, SHOULDER CLOSURE LENGTH TABLE, TMA ROLL AHEAD TABLE, AND SIGN SPACING TABLE.
2. SEE TC217-3 FOR CROSS-SECTIONS A-A' THROUGH G-G' AND ALLOWABLE CLOSURE HOUR TABLE.
3. SEE TC500A FOR MERIDIAN PEDESTRIAN DETOUR ROUTE AND SIGNING, TC516 FOR SB MERIDIAN TO NB SR167 DETOUR AND SIGNING, AND TC520 FOR SB SR167 TO NB MERIDIAN DETOUR AND SIGNING.
4. SIGN TO BE INSTALLED A MINIMUM OF 5 DAYS PRIOR TO RAMP CLOSURE.
5. CONTRACTOR TO COORDINATE WITH WSDOT SIGNAL OPERATIONS TO UPDATE SIGNAL TIMING AS NEEDED.
6. TRAFFIC SIGNAL SHALL BE IN ALL-RED FLASHING MODE WHILE A UNIFORMED POLICE OFFICER WITH A MARKED CAR IS DIRECTING TRAFFIC.
7. FLAGGING STATION TO BE ILLUMINATED PER WSDOT STANDARDS DURING HOURS OF DARKNESS.
8. SEE STAGE 1 PLANS FOR DETAILS ON INSTALLATION OF TEMPORARY PAVEMENT MARKINGS, SIGNING, AND PAVEMENT.
9. THESE PLANS ARE NOT TO BE USED UNTIL ALL NECESSARY PERMITS HAVE BEEN APPROVED BY THE CITY OF PUYALLUP.
10. IN AREAS WITH TWO LANE CONFIGURATIONS, SIGNAGE IS PREFERRED TO BE SHOWN ON BOTH SIDES OF ROADWAY WHERE FEASIBLE.

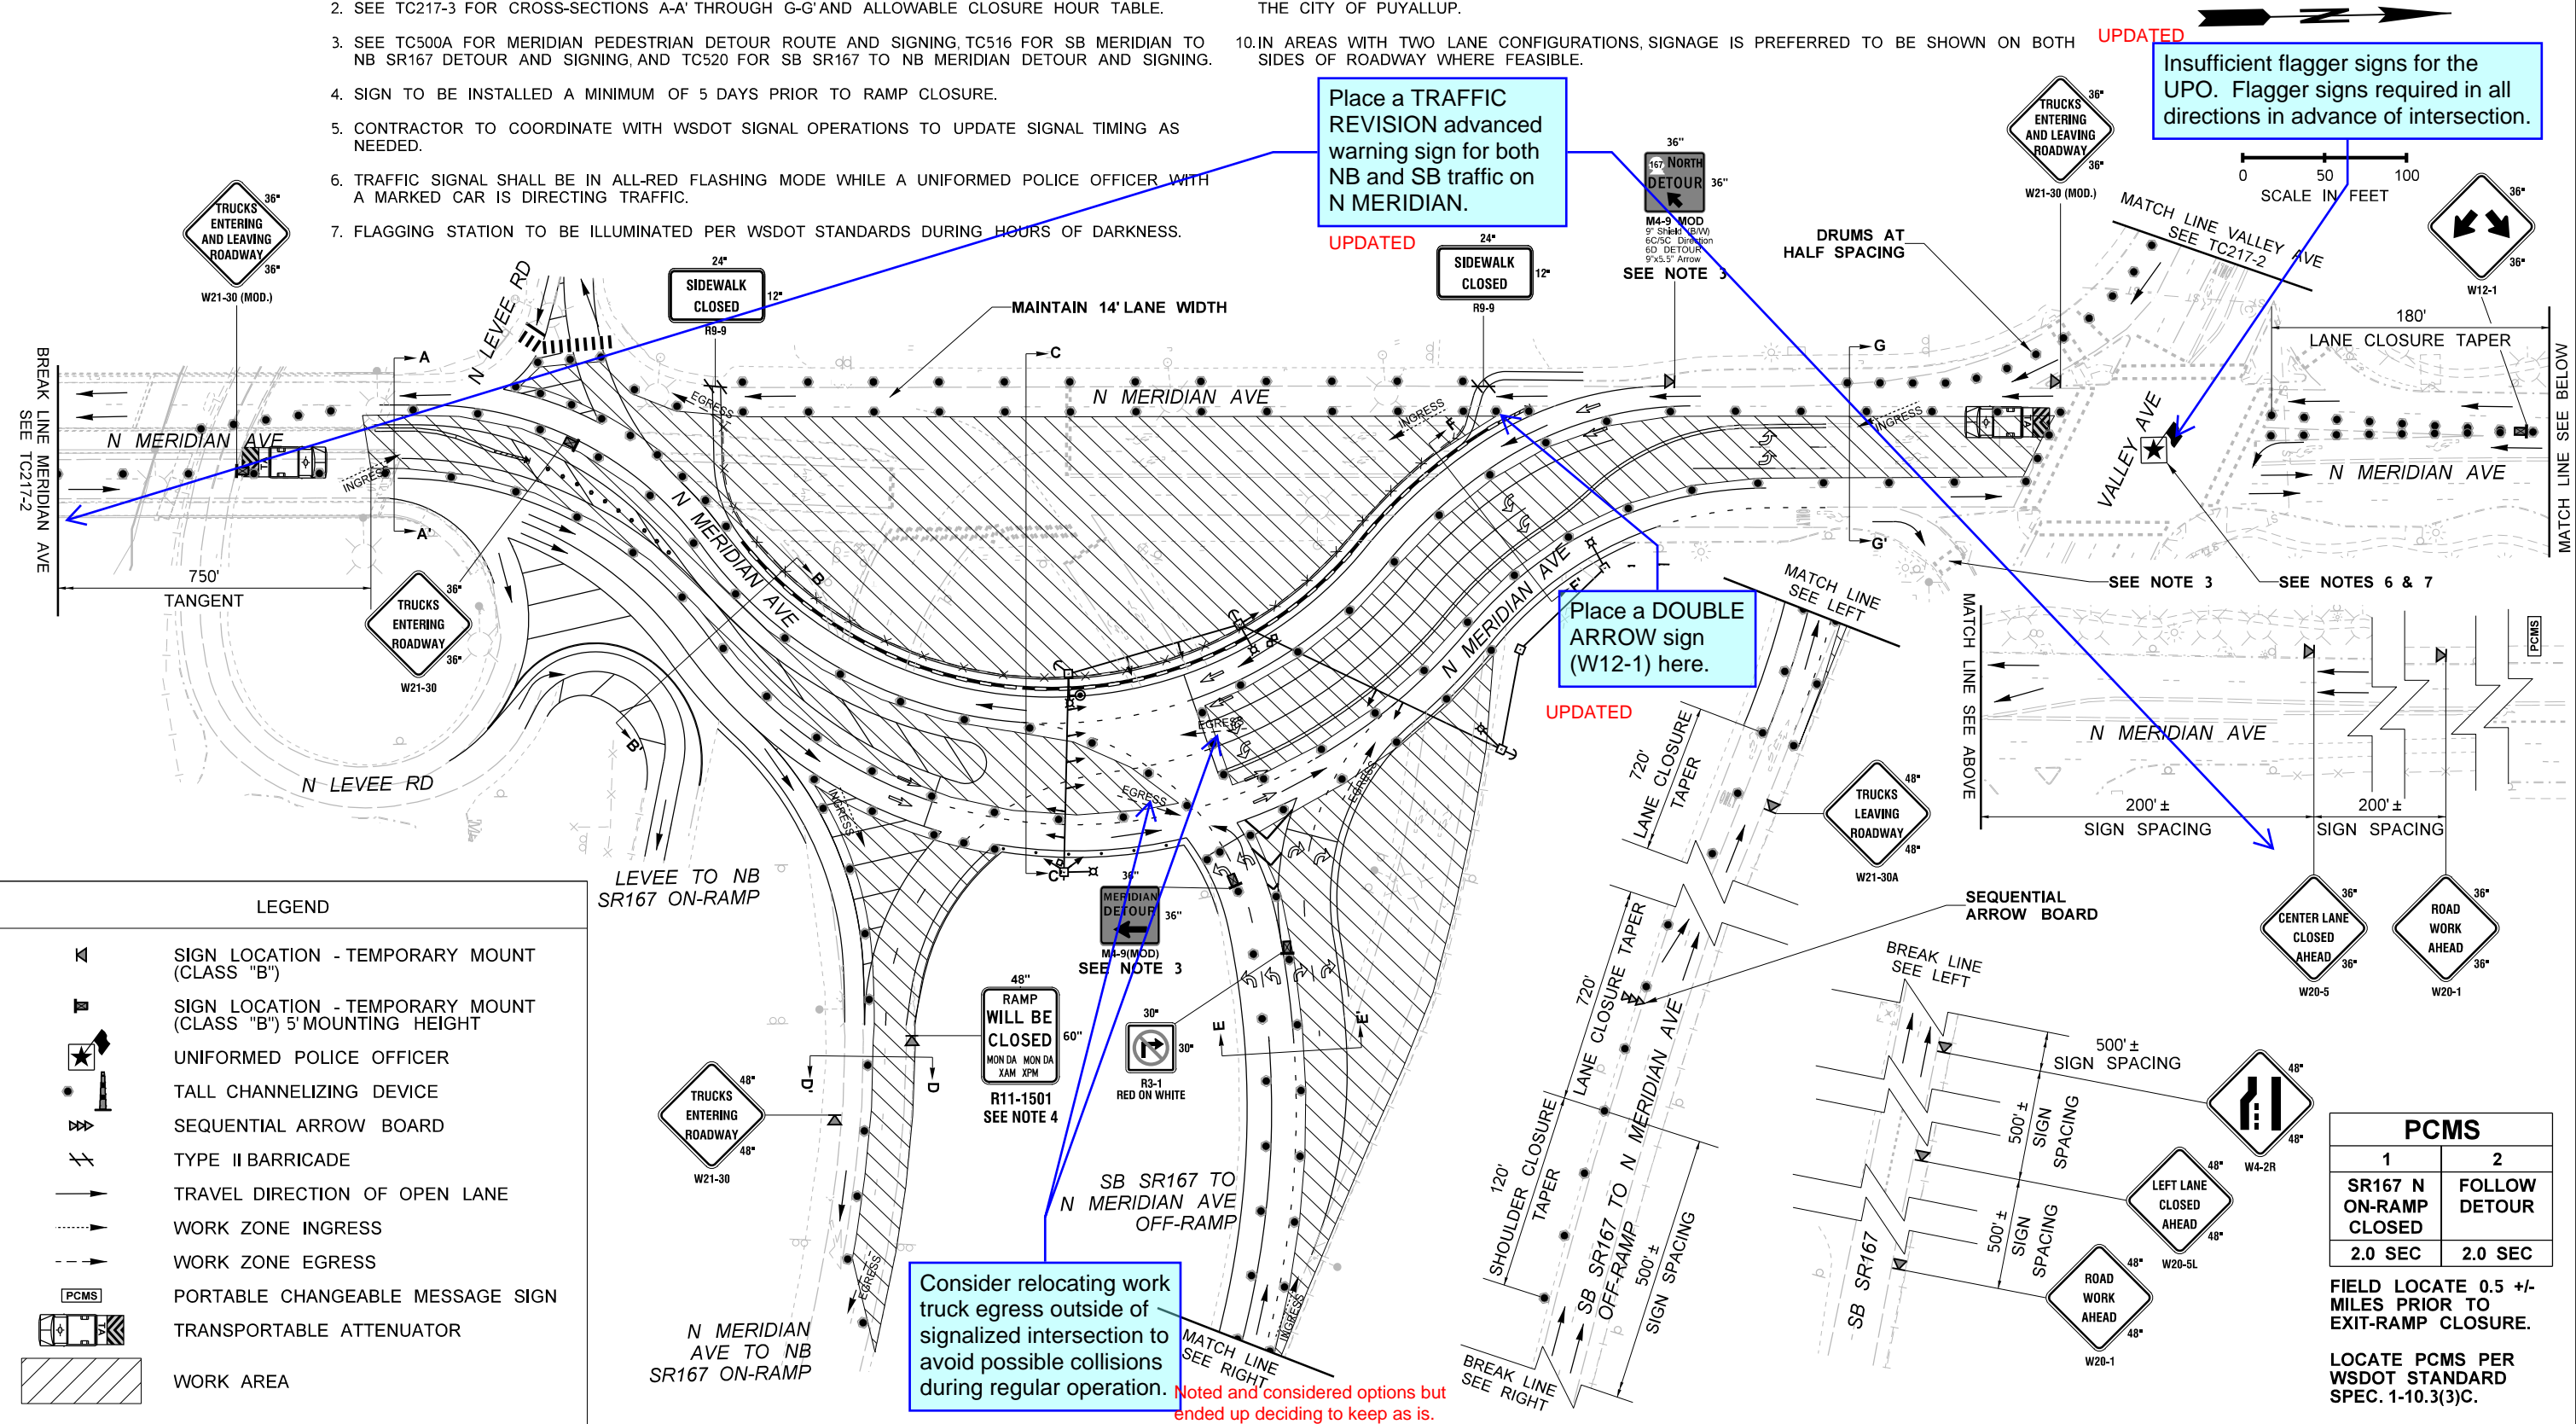

LEGEND


-
- SIGN LOCATION - TEMPORARY MOUNT (CLASS "B")
-
- SIGN LOCATION - TEMPORARY MOUNT (CLASS "B") 5' MOUNTING HEIGHT
-
- UNIFORMED POLICE OFFICER
-
- TALL CHANNELIZING DEVICE
-
- SEQUENTIAL ARROW BOARD
-
- TYPE II BARRICADE
-
- TRAVEL DIRECTION OF OPEN LANE
-
- WORK ZONE INGRESS
-
- WORK ZONE EGRESS
-
- PORTABLE CHANGEABLE MESSAGE SIGN
-
- TRANSPORTABLE ATTENUATOR
-
- WORK AREA


 

FILE NAME c:\pw_work\dir\jacobs-amer\cas\d0247120\XE3476_PS_TC217-1.dgn													<div>SR 167</div> <div>SR 161 TO SR 410</div> <div>REBUILD INTERCHANGE</div>	PLAN REF NO
TIME 1:28:00 PM				REGION NO. 10	STATE WASH	FED.AID PROJ.NO. 0167(059)	TC217-1							
DATE 9/26/2025				JOB NUMBER		LOCATION NO.	SHEET							
PLOTTED BY graham.robinson				CONTRACT NO. XE3476			OF							
DESIGNED BY G. ROBINSON							SHEETS							
ENTERED BY G. ROBINSON														
CHECKED BY R. MILLER	REV 0 - RELEASED FOR CONSTRUCTION	10/01/25	BY				LANE CLOSURES SHOOFLY CONFIGURATION 2							
PROJ. ENGR. T. SLIMAK	REV A - PRELIMINARY REVIEW	08/22/25												
REGIONAL ADM. S. ROARK	REVISION	DATE												








PCMS	
1	2
SR167 N ON-RAMP CLOSED	FOLLOW DETOUR
2.0 SEC	2.0 SEC


 

FIELD LOCATE 0.5 +/- MILES PRIOR TO EXIT-RAMP CLOSURE.

LOCATE PCMS PER WSDOT STANDARD SPEC. 1-10.3(3)C.

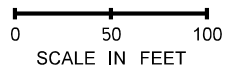

FILE NAME										c:\pw_work\drjacobs-america\id0247120\XE3476_PS_TC217-2.dgn														SR 167 SR 161 TO SR 410 REBUILD INTERCHANGE		PLAN REF NO	
TIME		1:20:05 PM						REGION NO.		STATE		FED.AID PROJ.NO.		TC217-2													
DATE		9/26/2025						10		WASH		0167(059)															
PLOTTED BY		graham.robinson								JOB NUMBER																	
DESIGNED BY		G. ROBINSON																SHEET									
ENTERED BY		G. ROBINSON																OF									
CHECKED BY		R. MILLER																SHEETS									
PROJ. ENGR.		T. SLIMAK		REV 0 - RELEASED FOR CONSTRUCTION		10/01/25				CONTRACT NO.		LOCATION NO.															
REGIONAL ADM.		S. ROARK		REVISION		DATE		BY		XE3476																	
																		LANE CLOSURES SHOOFLY CONFIGURATION 2									

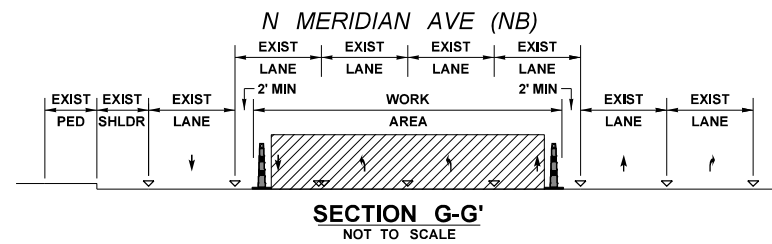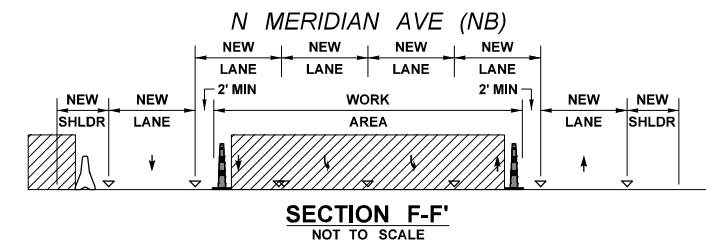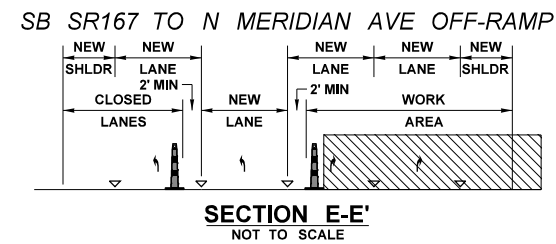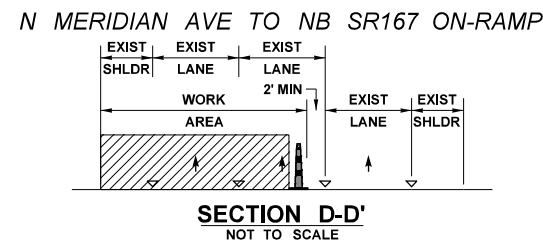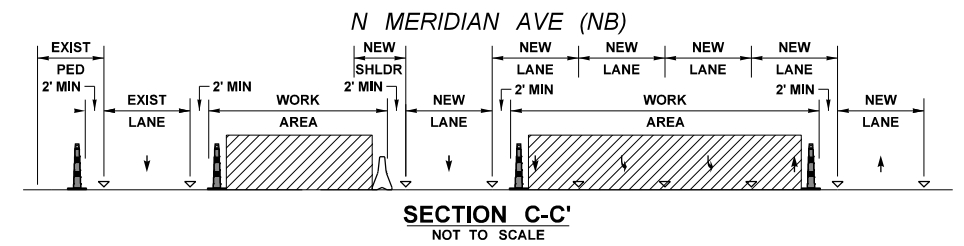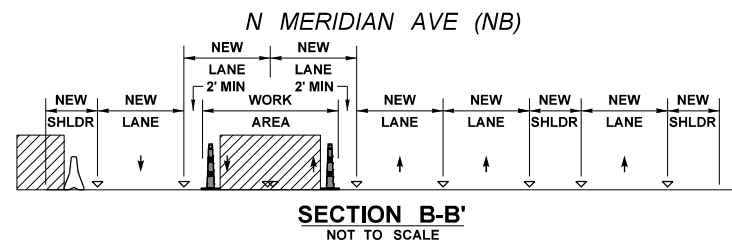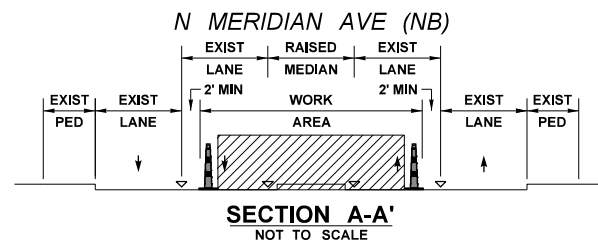

FILE NAME c:\pw_work\drjacobs-america\id0247120\XE3476_PS_TC217-3.dgn																SR 167 SR 161 TO SR 410 REBUILD INTERCHANGE		PLAN REF NO			
TIME 1:19:00 PM						REGION NO.		STATE										FED.AID PROJ.NO.		TC217-3	
DATE 9/26/2025						10		WASH										0167(059)			
PLOTTED BY graham.robinson								JOB NUMBER													
DESIGNED BY G. ROBINSON																SHEET					
ENTERED BY G. ROBINSON																OF					
CHECKED BY R. MILLER		REV 0 - RELEASED FOR CONSTRUCTION		10/01/25				CONTRACT NO.		LOCATION NO.						SHEETS					
PROJ. ENGR. T. SLIMAK		REV A - PRELIMINARY REVIEW		08/22/25				XE3476													
REGIONAL ADM. S. ROARK		REVISION		DATE		BY															



0 50 100
SCALE IN FEET

GENERAL NOTES:

1. SEE TCD00 FOR TEMPORARY TRAFFIC CONTROL NOTES, CHANNELIZATION DEVICE SPACING TABLE, BUFFER TABLE, LANE CLOSURE LENGTH TABLE, SHOULDER CLOSURE LENGTH TABLE, TMA ROLL AHEAD TABLE, AND SIGN SPACING TABLE.
2. SEE TC218-3 FOR CROSS-SECTIONS A-A' THROUGH G-G' AND ALLOWABLE CLOSURE HOUR TABLE.
3. SEE TC500B FOR MERIDIAN PEDESTRIAN DETOUR ROUTE AND SIGNING, TC518 FOR LEVEE TO NB SR167 DETOUR AND SIGNING, AND TC519 FOR NB & SB MERIDIAN TO LEVEE DETOUR AND SIGNING
4. CONTRACTOR TO COORDINATE WITH WSDOT SIGNAL OPERATIONS TO UPDATE SIGNAL TIMING AS NEEDED.
5. SEE STAGE 1 PLANS FOR DETAILS ON INSTALLATION OF TEMPORARY PAVEMENT MARKINGS, SIGNING, AND PAVEMENT.
6. THESE PLANS ARE NOT TO BE USED UNTIL ALL NECESSARY PERMITS HAVE BEEN APPROVED BY THE CITY OF PUYALLUP.
7. IN AREAS WITH TWO LANE CONFIGURATIONS, SIGNAGE IS PREFERRED TO BE SHOWN ON BOTH SIDES OF ROADWAY WHERE FEASIBLE.

Add this symbol to legend. Are these bollards?

MOT Staging plans show traffic revision signs for this stage.



Place a TRAFFIC REVISION advanced warning sign for both NB and SB traffic on N MERIDIAN.

LEGEND

- SIGN LOCATION - TEMPORARY MOUNT (CLASS "B")
- SIGN LOCATION - TEMPORARY MOUNT (CLASS "B") 5' MOUNTING HEIGHT
- TALL CHANNELIZING DEVICE
- SEQUENTIAL ARROW BOARD
- TYPE III BARRICADE
- TRAVEL DIRECTION OF OPEN LANE
- WORK ZONE INGRESS
- WORK ZONE EGRESS
- WORK AREA

FILE NAME c:\pw_workdir\jacobs-amer\cas\0247120\XE3476_PS_TC218-1.dgn

TIME 1:37:35 PM

DATE 9/26/2025

PLOTTED BY graham.robinson

DESIGNED BY G. ROBINSON

ENTERED BY G. ROBINSON

CHECKED BY R. MILLER

PROJ. ENGR. T. SLIMAK

REGIONAL ADM. S. ROARK

REV 0 - RELEASED FOR CONSTRUCTION

REV A - PRELIMINARY REVIEW

REVISION

10/01/25

08/22/25

DATE

BY

REGION NO.

10 WASH

JOB NUMBER


CONTRACT NO.

XE3476

LOCATION NO.

FED.AID PROJ.NO.

0167(059)

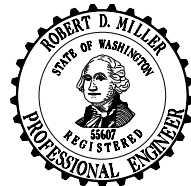

SR 167
SR 161 TO SR 410
REBUILD INTERCHANGE

LANE CLOSURES
SHOOFLY CONFIGURATION 3

PLAN REF NO









TC218-1

SHEET

OF

SHEETS

DRUMS ARE SHOWN IN
THE MOT Staging plans.

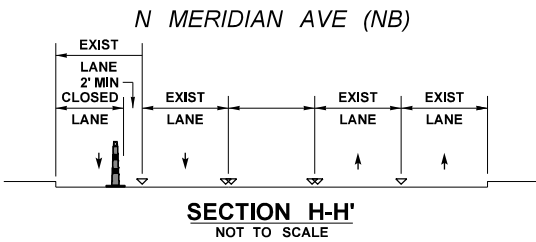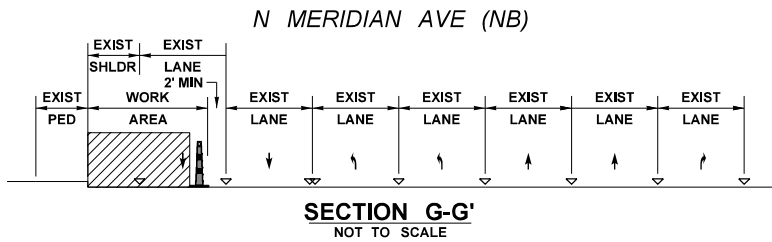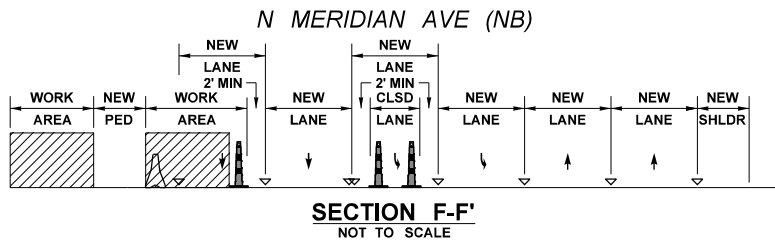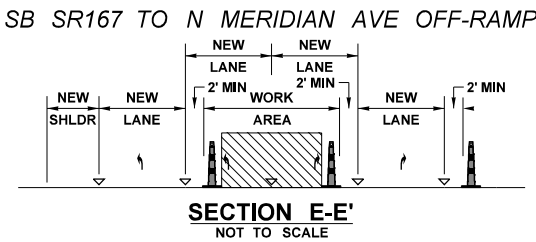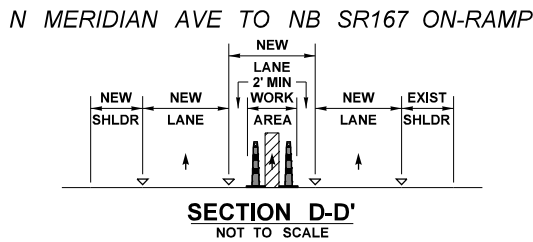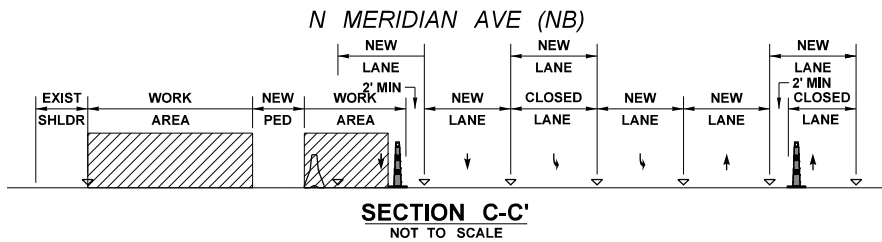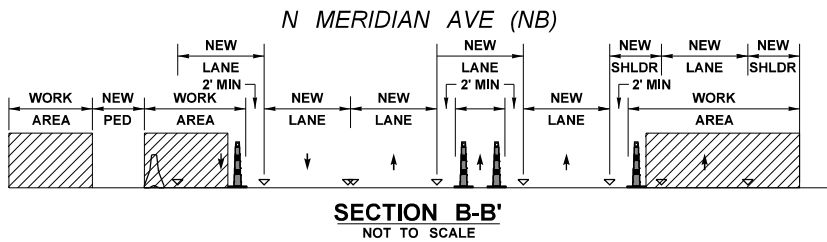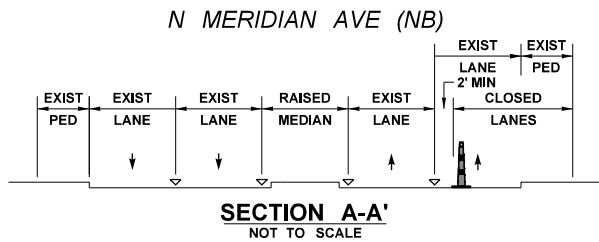

GENERAL NOTES:

- SEE TCD00 FOR TEMPORARY TRAFFIC CONTROL NOTES, CHANNELIZATION DEVICE SPACING TABLE, BUFFER TABLE, LANE CLOSURE LENGTH TABLE, SHOULDER CLOSURE LENGTH TABLE, TMA ROLL AHEAD TABLE, AND SIGN SPACING TABLE.
- SEE TC218-1 & TC218-2 FOR TRAFFIC CONTROL PLAN SHEET.
- SEE STAGE 1 PLANS FOR DETAILS ON INSTALLATION OF TEMPORARY PAVEMENT MARKINGS, SIGNING, AND PAVEMENT.

LEGEND

- TALL CHANNELIZING DEVICE
- CONCRETE BARRIER
- WORK AREA

ALLOWABLE CLOSURE HOURS	MON. NIGHT TO TUE. MORNING TUE. NIGHT TO WED. MORNING WED. NIGHT TO THU. MORNING THU. NIGHT TO FRI. MORNING		FRI. NIGHT TO SAT. MORNING		SAT. NIGHT TO SUN. MORNING		SUN. NIGHT TO MON. MORNING	
	FROM	TO	FROM	TO	FROM	TO	FROM	TO
SR 167 - LANE CLOSURE BETWEEN NORTH MERIDIAN AND SR 410								
NORTHBOUND (INCREASING) MINIMUM 1 LANE OPEN	23:00	05:00	23:00	08:00	23:00	09:00	23:00	05:00
SOUTHBOUND (DECREASING) MINIMUM 1 LANE OPEN	20:30	05:00	21:00	09:00	20:00	09:00	20:00	05:00
LANE CLOSURE ON NORTH MERIDIAN, NORTH OF RIVER ROAD								
NORTHBOUND (INCREASING) MINIMUM 1 LANE OPEN	21:00	05:00	21:00	09:00	21:00	09:00	19:00	05:00
SOUTHBOUND (DECREASING) MINIMUM 1 LANE OPEN	21:00	05:00	21:00	09:00	21:00	09:00	19:00	05:00
LOCAL ROAD CLOSURES								
NORTH LEVEE ROAD LOOP	22:00	05:00	22:00	07:00	22:00	09:00	22:00	05:00
LOCAL ROAD LANE CLOSURES								
VALLEY AVE NE OR NW	20:00	06:00	21:00	07:00	21:00	09:00	20:00	06:00

FILE NAME		c:\pw_workdir\jacobs-amer\cas\id0247120\XE3476_PS_TC218-3.dgn		TIME		1:58:21 PM		DATE		9/26/2025		PLOTTED BY		graham.robinson		DESIGNED BY		G. ROBINSON		ENTERED BY		G. ROBINSON		CHECKED BY		R. MILLER		REV 0 - RELEASED FOR CONSTRUCTION		10/01/25		PROJ. ENGR.		T. SLIMAK		REV A - PRELIMINARY REVIEW		08/22/25		REGIONAL ADM.		S. ROARK		REVISION		DATE		BY		REGION NO.		10		STATE		WASH		JOB NUMBER		CONTRACT NO.		XE3476		LOCATION NO.		FED.AID PROJ.NO.		0167(059)		SR 167		SR 161 TO SR 410		REBUILD INTERCHANGE		LANE CLOSURES		SHOOFLY CONFIGURATION 3		PLAN REF NO		TC218-3		SHEET		OF		SHEETS	
-----------	--	---	--	------	--	------------	--	------	--	-----------	--	------------	--	-----------------	--	-------------	--	-------------	--	------------	--	-------------	--	------------	--	-----------	--	-----------------------------------	--	----------	--	-------------	--	-----------	--	----------------------------	--	----------	--	---------------	--	----------	--	----------	--	------	--	----	--	------------	--	----	--	-------	--	------	--	------------	--	--------------	--	--------	--	--------------	--	------------------	--	-----------	--	--------	--	------------------	--	---------------------	--	---------------	--	-------------------------	--	-------------	--	---------	--	-------	--	----	--	--------	--

SIGN LEGEND (THIS SHEET ONLY):

24"

SIDEWALK CLOSED

12"

R9-9

1

24"

SIDEWALK CLOSED AHEAD

CROSS HERE

12"

R9-11 L

2

24"

SIDEWALK CLOSED AHEAD

CROSS HERE

12"

R9-11 R

3

30"

DETOUR

24"

M4-9B

4

30"

DETOUR

24"

M4-9B

5

30"

DETOUR


24"

M4-9B

6

Place sign #4 on the sidewalk barricade here.
UPDATED

Place sign #5 on the sidewalk barricade here.
UPDATED

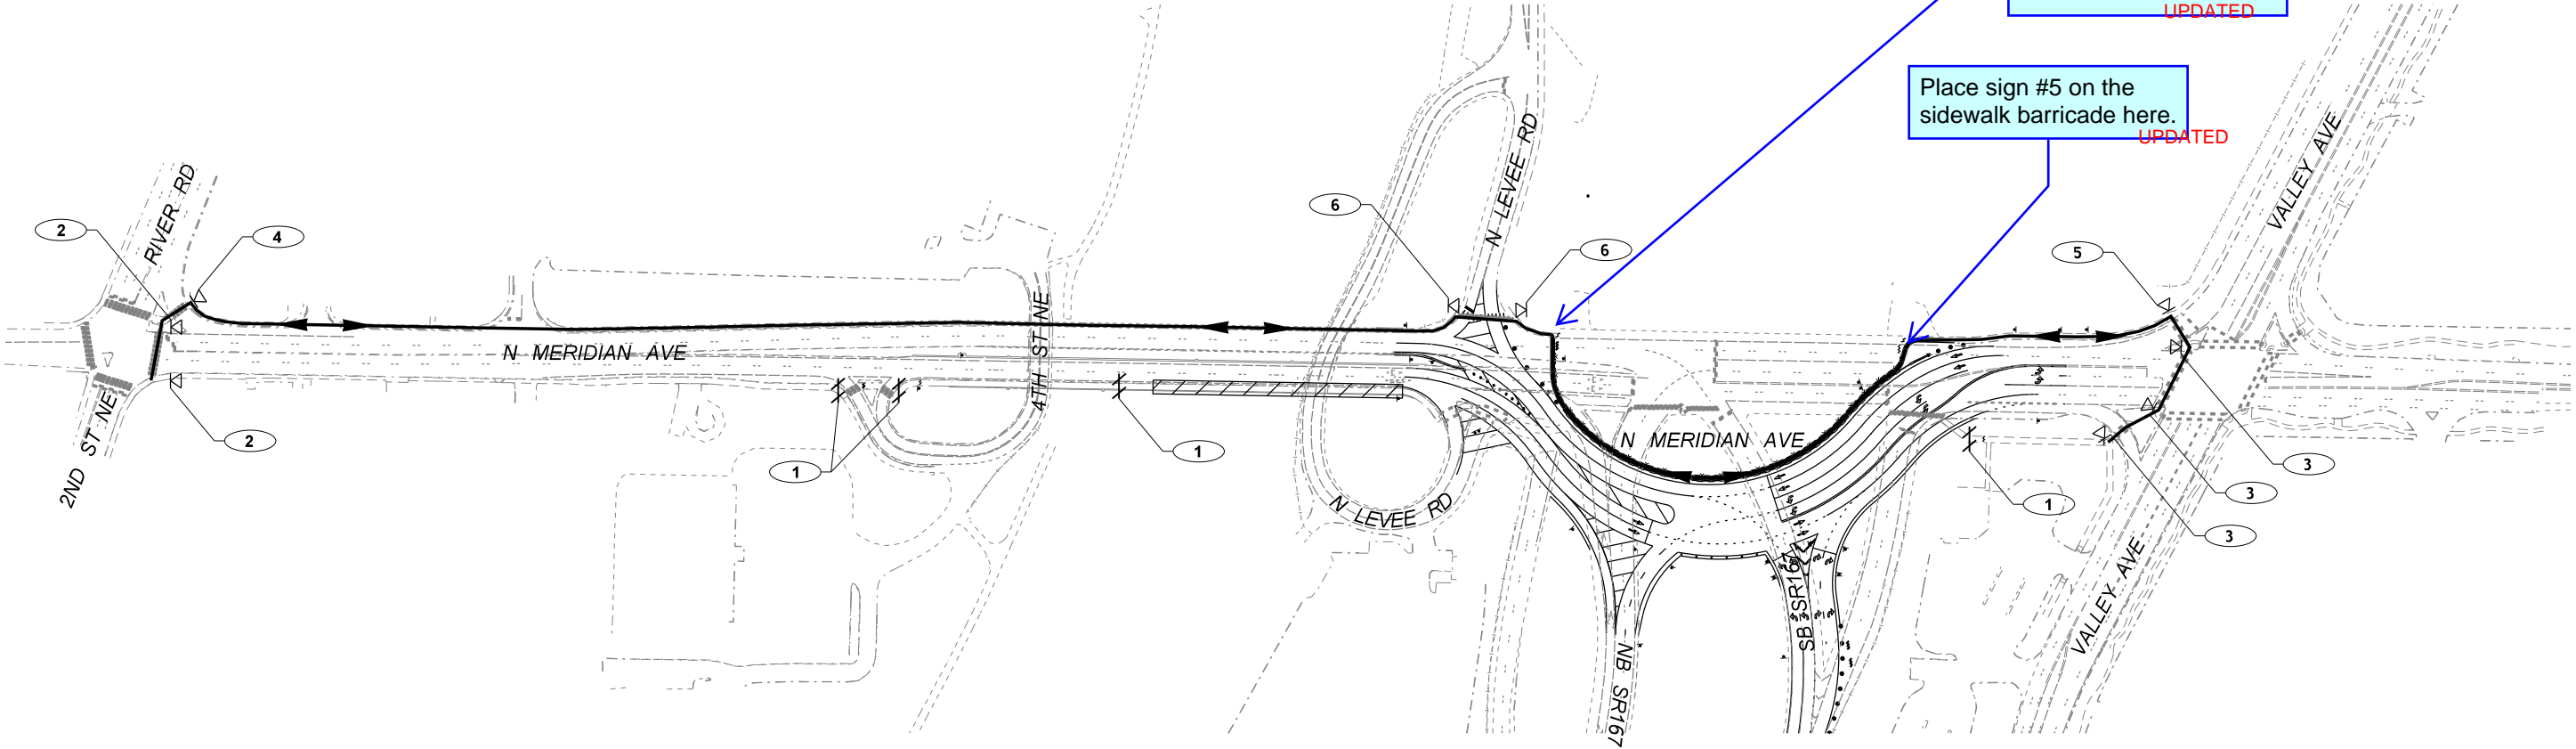

GENERAL NOTES:

1. SEE TCD00 FOR TEMPORARY TRAFFIC CONTROL NOTES, CHANNELIZATION DEVICE SPACING TABLE, BUFFER TABLE, LANE CLOSURE LENGTH TABLE, SHOULDER CLOSURE LENGTH TABLE, TMA ROLL AHEAD TABLE, AND SIGN SPACING TABLE.
2. THESE PLANS ARE NOT TO BE USED UNTIL ALL NECESSARY PERMITS HAVE BEEN APPROVED BY THE CITY OF PUYALLUP.

LEGEND

⊥

SIGN LOCATION - TEMPORARY MOUNT (CLASS "B")

⚡

TYPE II BARRICADE

➔


TRAVEL DIRECTION OF DETOUR

WORK AREA


NOT TO SCALE

FILE NAME										c:\pw_workdir\jacobs-america\0247120\XE3476_PS_TC500B.dgn	
-----------	--	--	--	--	--	--	--	--	--	---	--	--	

SIGN LEGEND (THIS SHEET ONLY):

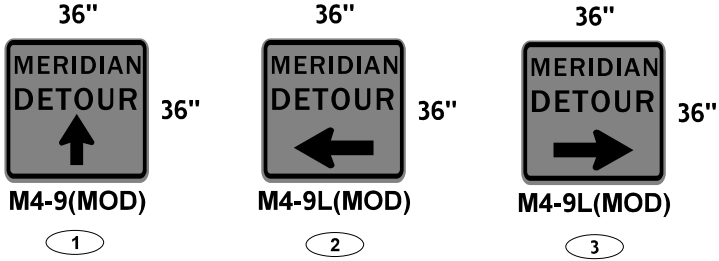


NOT TO SCALE

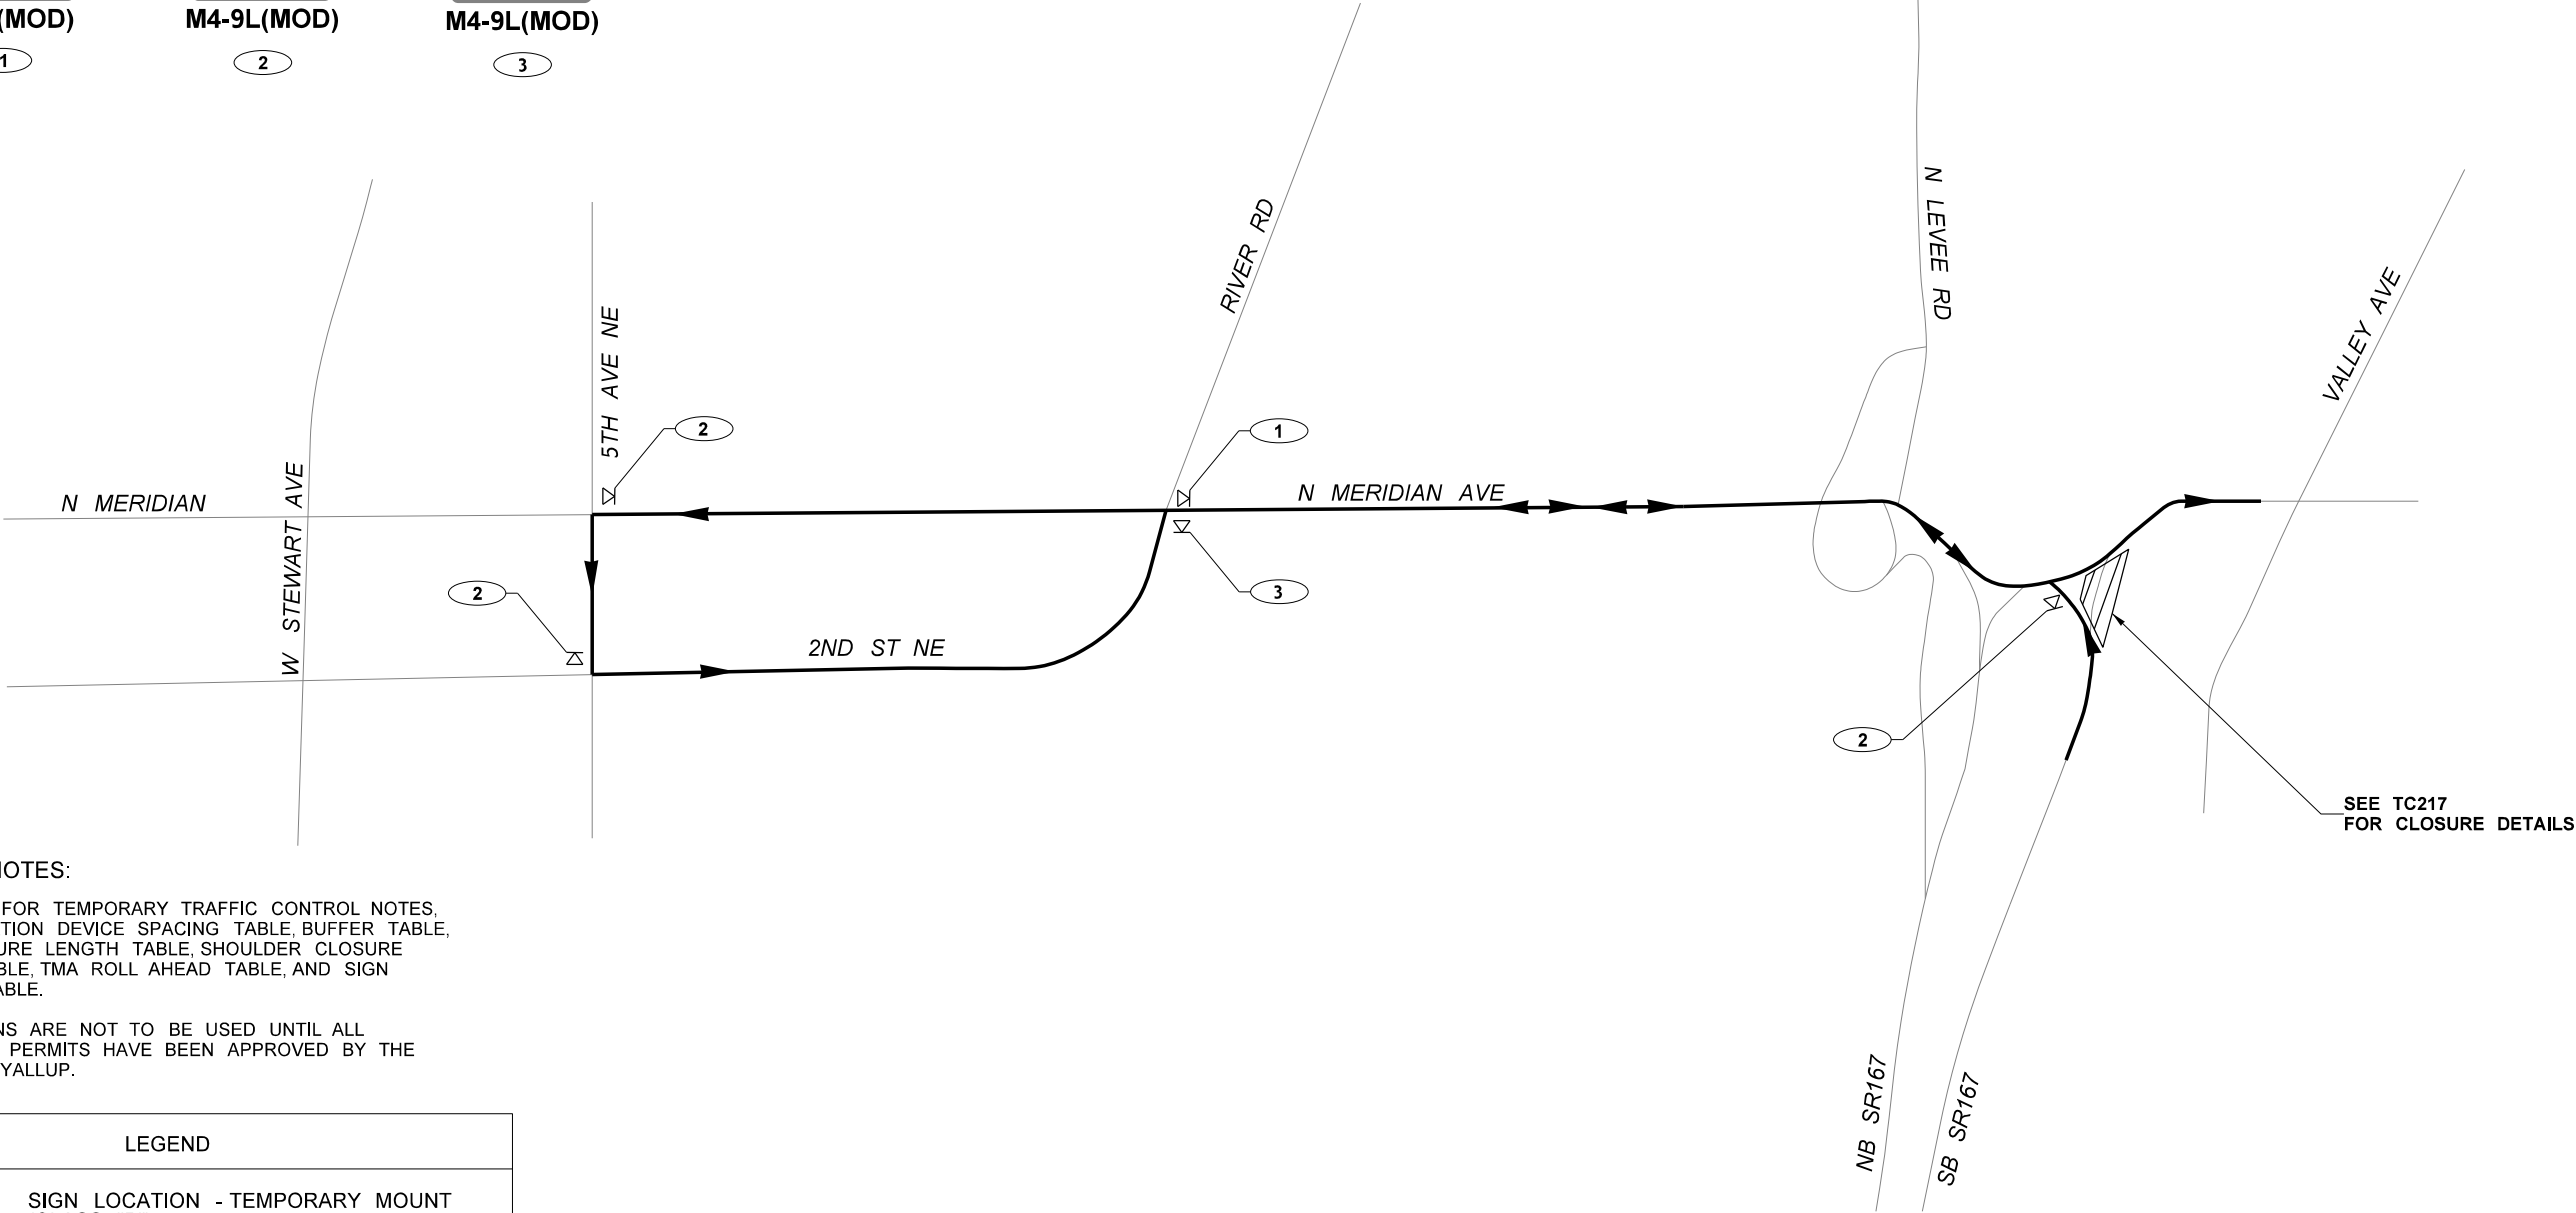

GENERAL NOTES:

1. SEE TCD00 FOR TEMPORARY TRAFFIC CONTROL NOTES, CHANNELIZATION DEVICE SPACING TABLE, BUFFER TABLE, LANE CLOSURE LENGTH TABLE, SHOULDER CLOSURE LENGTH TABLE, TMA ROLL AHEAD TABLE, AND SIGN SPACING TABLE.
2. THESE PLANS ARE NOT TO BE USED UNTIL ALL NECESSARY PERMITS HAVE BEEN APPROVED BY THE CITY OF PUYALLUP.

LEGEND

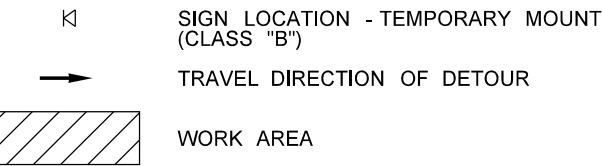

FILE NAME										c:\pw_workdir\jacobs-america\0247120\XE3476_PS_TC520.dgn	
-----------	--	--	