

City of Puyallup Development & Permitting Services ISSUED PERMIT			
Building	Planning		
Engineering	Public Works		
Fire	Traffic		



APPLICANT: CODEL DOORS

LOCATION: 1601 INDUSTRIAL PKWY  
PUYALLUP, WA 98371


INVOICE# I-26608

DATE: 09-24-25

City of Puyallup  
Planning  
Division  
APPROVED


See permit  
conditions.


JHulseLew  
10/14/2025  
2:49:11 PM



City of Puyallup  
Building  
Reviewed  
FOR  
COMPLIANCE

SKinnear  
10/01/2025  
2:33:18 PM




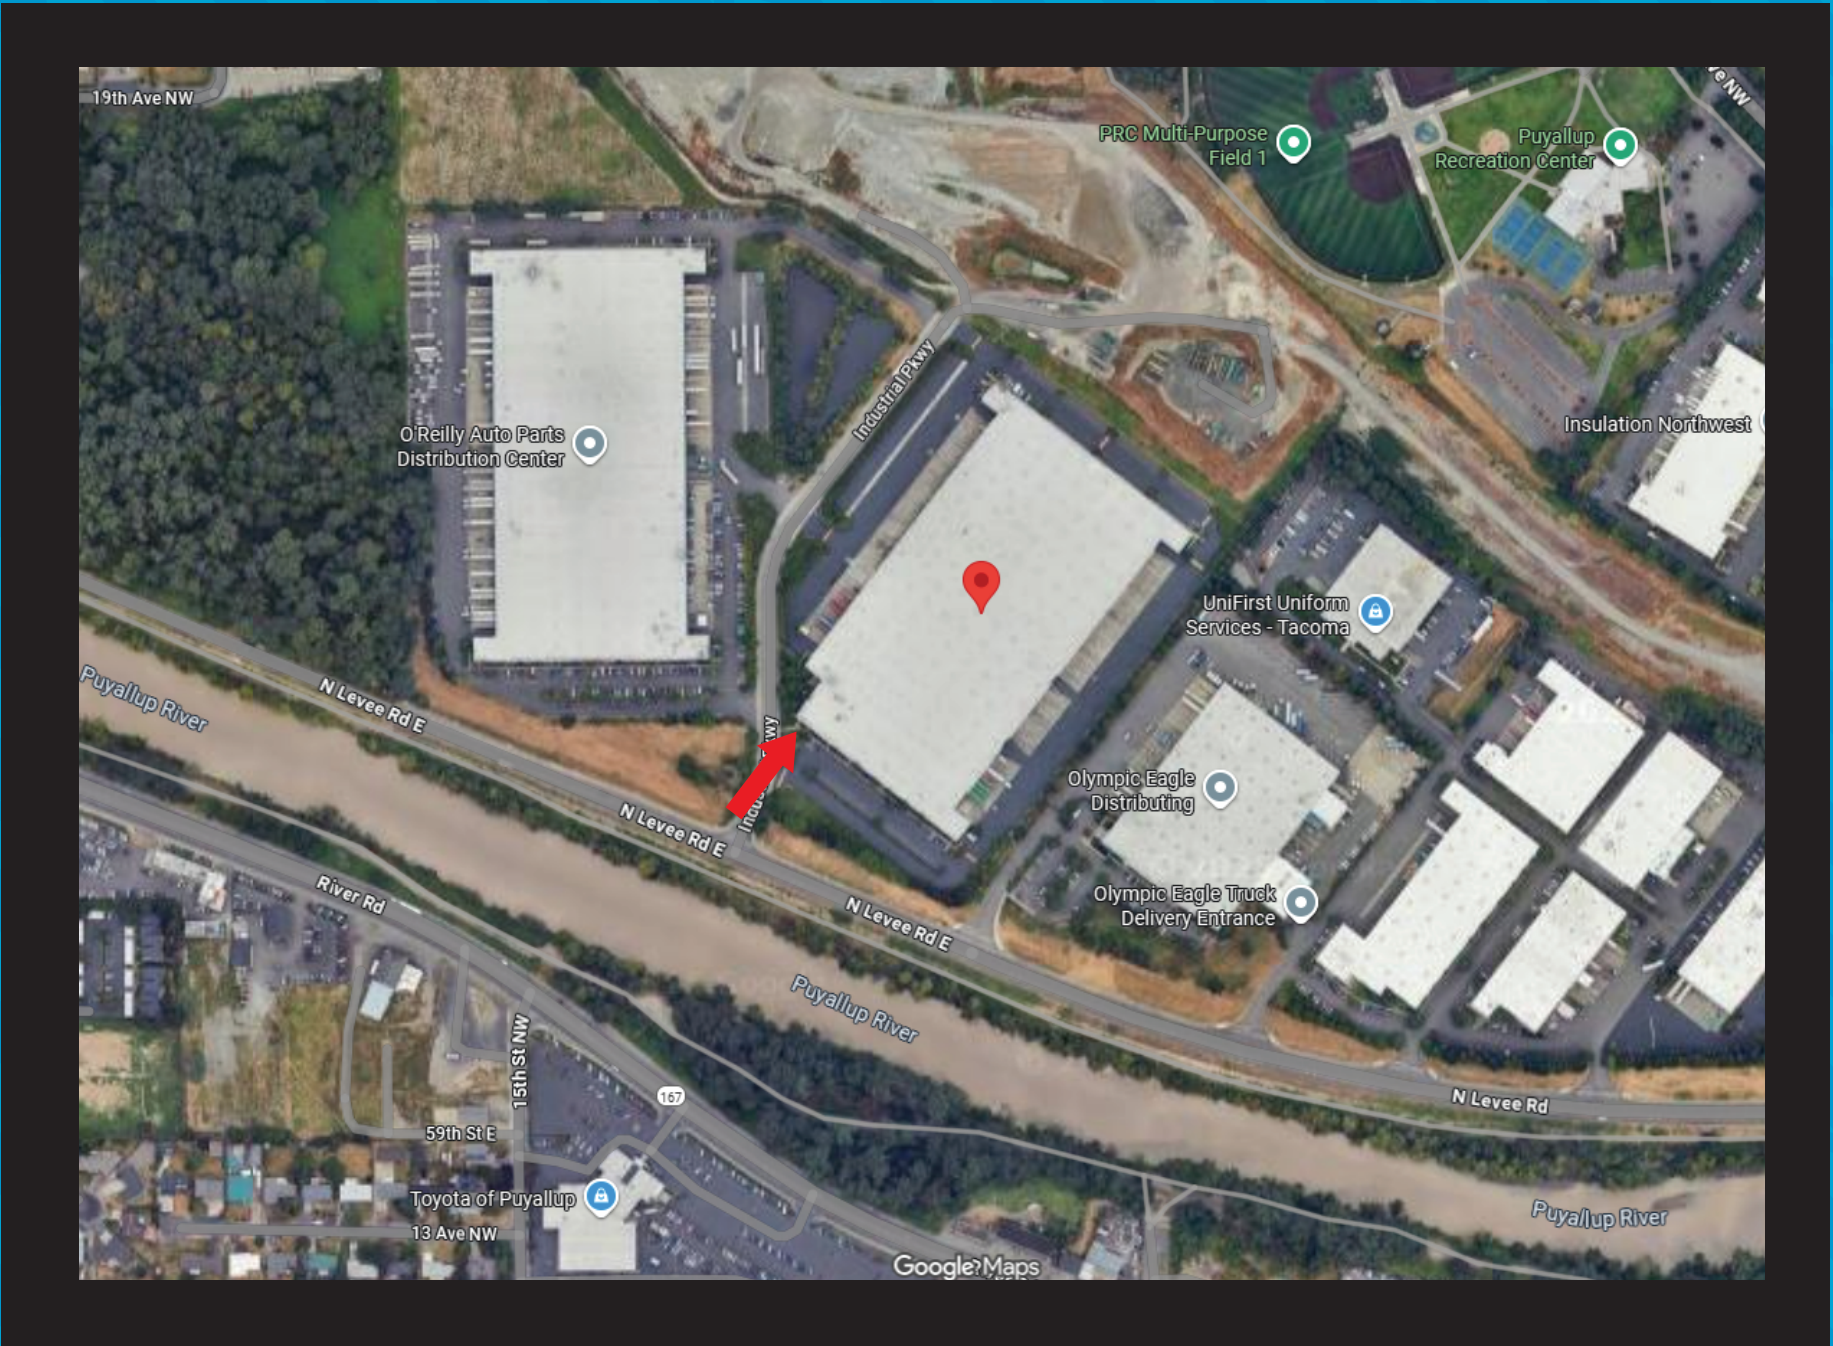



City of Puyallup	
Development & Permitting Services	
ISSUED PERMIT	
Building	Planning
Engineering	Public Works
Fire	Traffic

SCALE: 1"=20"

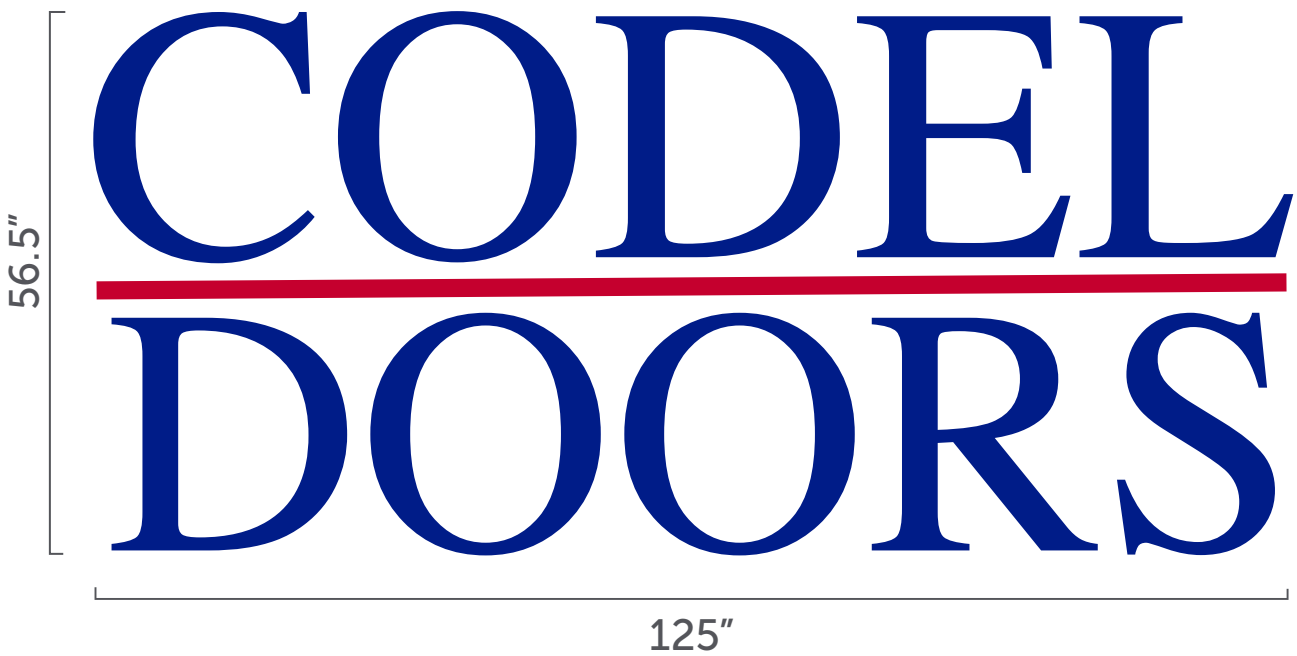

Product 1: 2"d HDU Dimensional Logo  
125"w x 56.5"h Qty: 1  
\*Painted to Match Pantone Colors  
\*Mounted w/ VHB Tape & Glue



Approval of submitted plans is not an approval of omissions or oversights by this office or non compliance with any applicable regulations of local government. The contractor is responsible for making sure that the building complies with all applicable codes and regulations of the local government.

The approved construction plans, documents, and all engineering must be posted on the job at all inspections in a visible and readily accessible location.

**Full sized legible color plans** are required to be provided by the permittee on site for inspection.

SIDEVIEW INSTALLATION

INSTALLATION INFO

Dimensional letters will be fastened to wall with VHB tape and reinforced with glue.

NOT TO SCALE

SECTION VIEW

Dimensional Letters

2"

Mounted w/ VHB Tape

CONCRETE FACADE

City of Puyallup Development & Permitting Services	
ISSUED PERMIT	
Building	Planning
Engineering	Public Works
Fire	Traffic