


UTILITY CROSSING TABLE

WATER MAIN TO BE ENCASED FOR 10' ON EITHER SIDE OF CROSSING WITH NON-POTABLE UTILITY.


- ② Existing 12" Sanitary Crown = 43.90
Existing 12" Sanitary Invert = 42.90
Proposed 12" Storm Crown = 45.90
Proposed 12" Storm Invert = 44.90
Clearance = 1.00'
- ③ Proposed 8" Water Crown = 45.87
Proposed 8" Water Invert = 45.21
Existing 12" Sanitary Crown = 43.90
Existing 12" Sanitary Invert = 42.90
Clearance = 1.31'

WATER AND SANITARY MAIN PROFILES
HORIZONTAL SCALE 1" = 20'
VERTICAL SCALE 1" = 2'

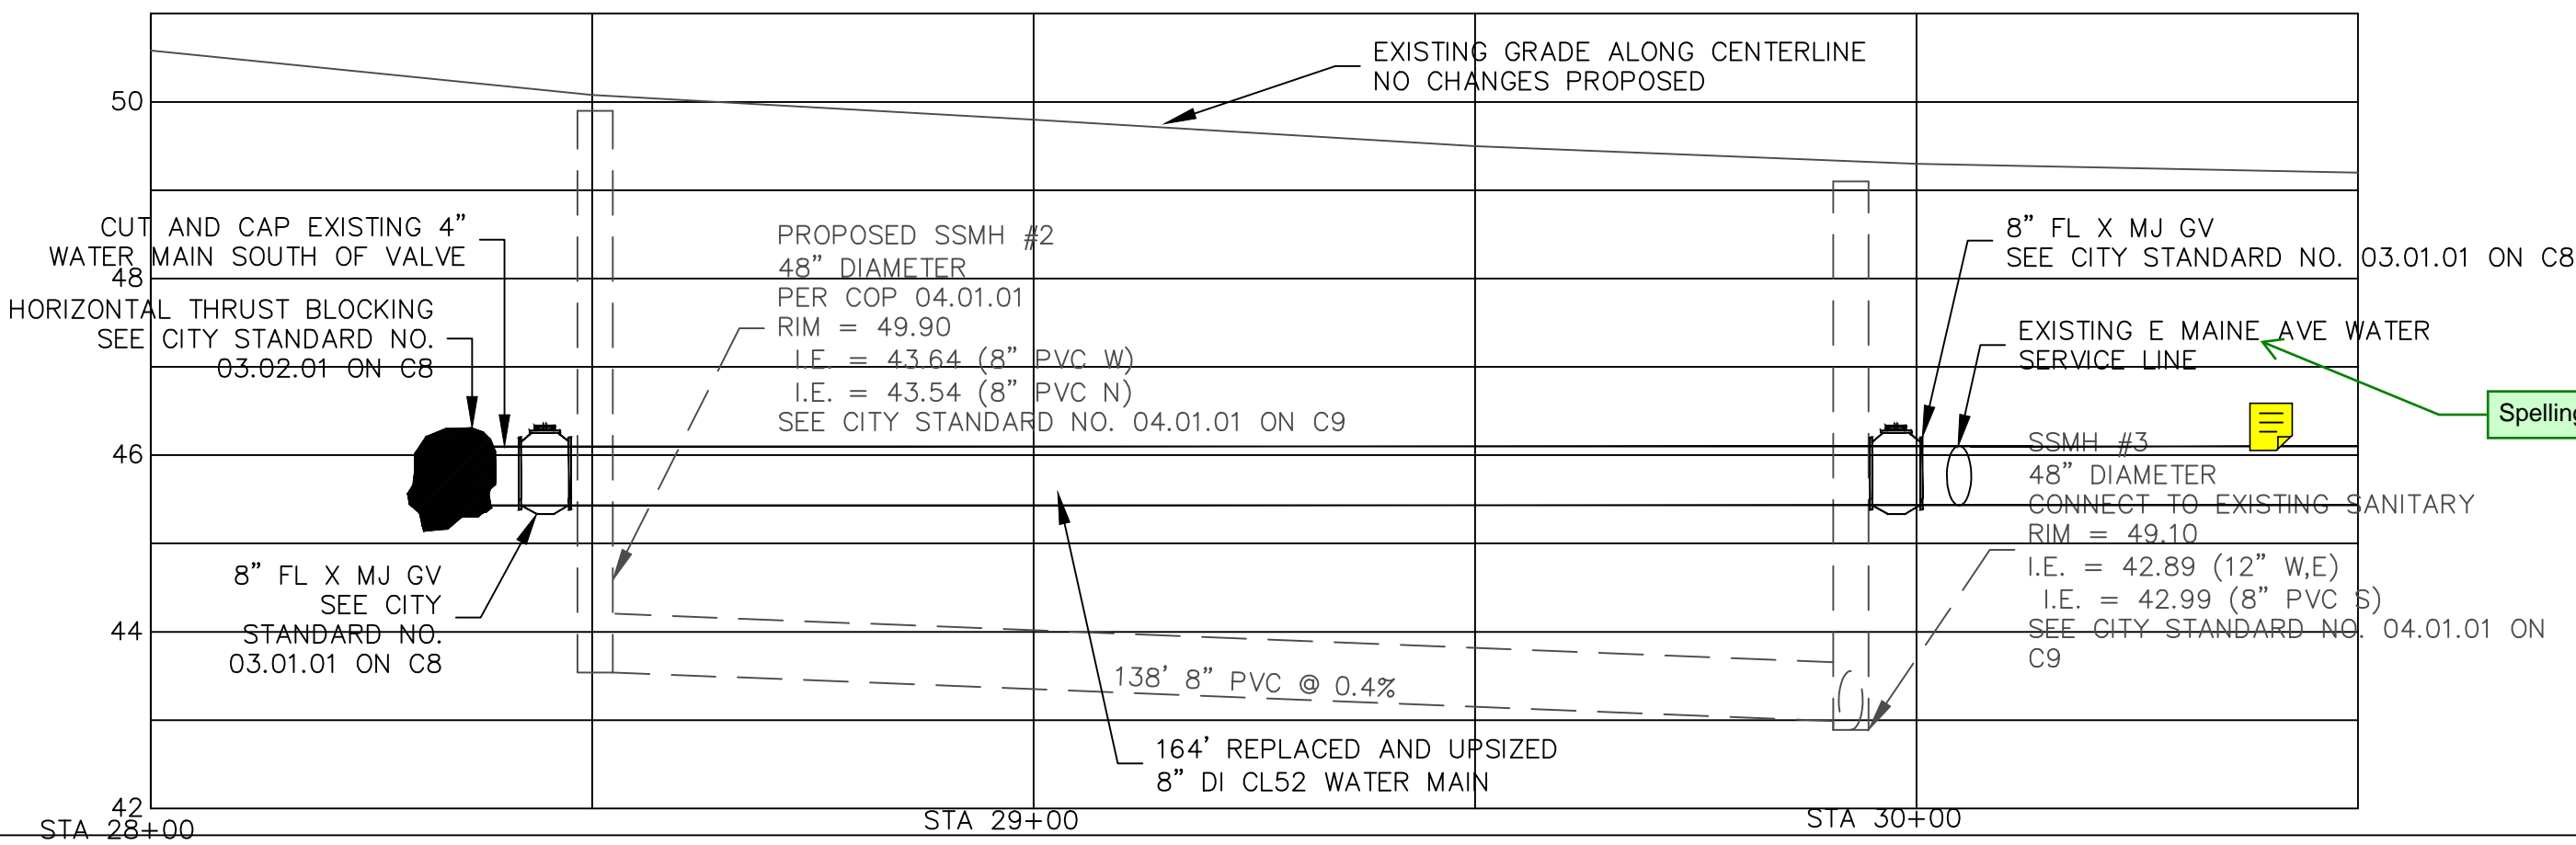


This plan set shall not be used for construction purposes. This permit approves the AMR not the design

CITY APPROVAL BLOCK

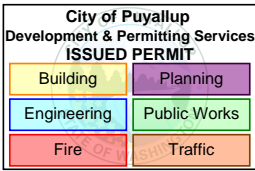

KEIMIG 5TH ST

Site Address: 111 5TH ST SE
Jurisdiction: Puyallup
Parcel No.: 728500-0112
Applicant: Samantha Keimig
Permit No.: PLCUP20250119
Interlaken Project No.: SEA-24-068

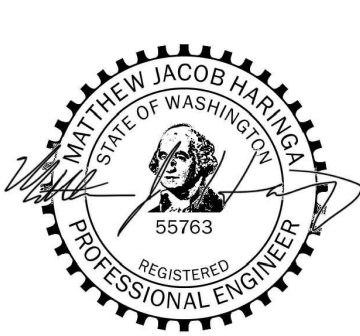

Revisions:

AMR
7th St SE Utility
Extension

Scale: 1" = 20'