


Cover Page

PRFUP20251421



Completed By:

MALERIE

Completion Date:

10/21/2025

Job Type:

-

Job Subtype:

-

Survey Scope:

-

Project Manager:

-

P2 ID:

JB0002114018

Address:

MULTIPLE LOCATIONS

Right of Way:

New Aerial :

0

Existing Underground :

0

Aerial Splice locations:

0

Overlash Aerial :

0

Ped Upgrade:

0

Ground Splice Locations

1

New Underground

0

Vault Upgrade:

0

Power Supply:

0

Legend

Ped Upgrade

Existing

Vault Upgrade

Existing

Existing U/G

Existing Aerial

New U/G

New Aerial

Pole

Footage

150'

Location Marker

1

Power Supply

PS

Aerial Maintenance Splice

Ground Maintenance Splice

Night Time Maintenance Splice

SHEET INDEX

COVER PAGE - 1

DESIGN VIEW - 1

WORK ADDRESSES & HEIGHTS

LABEL #	ADDRESS	HEIGHT
1 -	1515 S MERIDIAN	'''
2 -	0	'''
3 -	0	'''
4 -	0	'''
5 -	0	'''
6 -	0	'''
7 -	0	'''
8 -	0	'''
9 -	0	'''
10 -	0	'''
0 -	0	'''
0 -	0	'''
0 -	0	'''
0 -	0	'''
0 -	0	'''
0 -	0	'''

MAINTENANCE:

SPLICE AT 1 GROUND LOCATION. APPROXIMATELY 5 VEHICLES PRESENT AT A TIME, FOR 2HR INTERVALS, INCLUDING TCP SETUP AND REMOVAL.ALL IMPACTED ROADS HIGHLIGHTED.

Any public facilities, i.e. utilities, curb, gutter, driveway approach, curb ramp, sidewalk, etc., broken now or during the course of construction shall be removed and replaced to current City Standard. Restoration limits and requirements shall be at the discretion of the City.

All proposed franchise utilities shall be located within a recorded utility easement or in the public right-of-way as determined by the City of Puyallup. The City of Puyallup does not authorize or permit utility work on private property.

City of Puyallup

Development & Permitting Services

ISSUED PERMIT

Building


Planning

Engineering

Public Works

Fire

Traffic

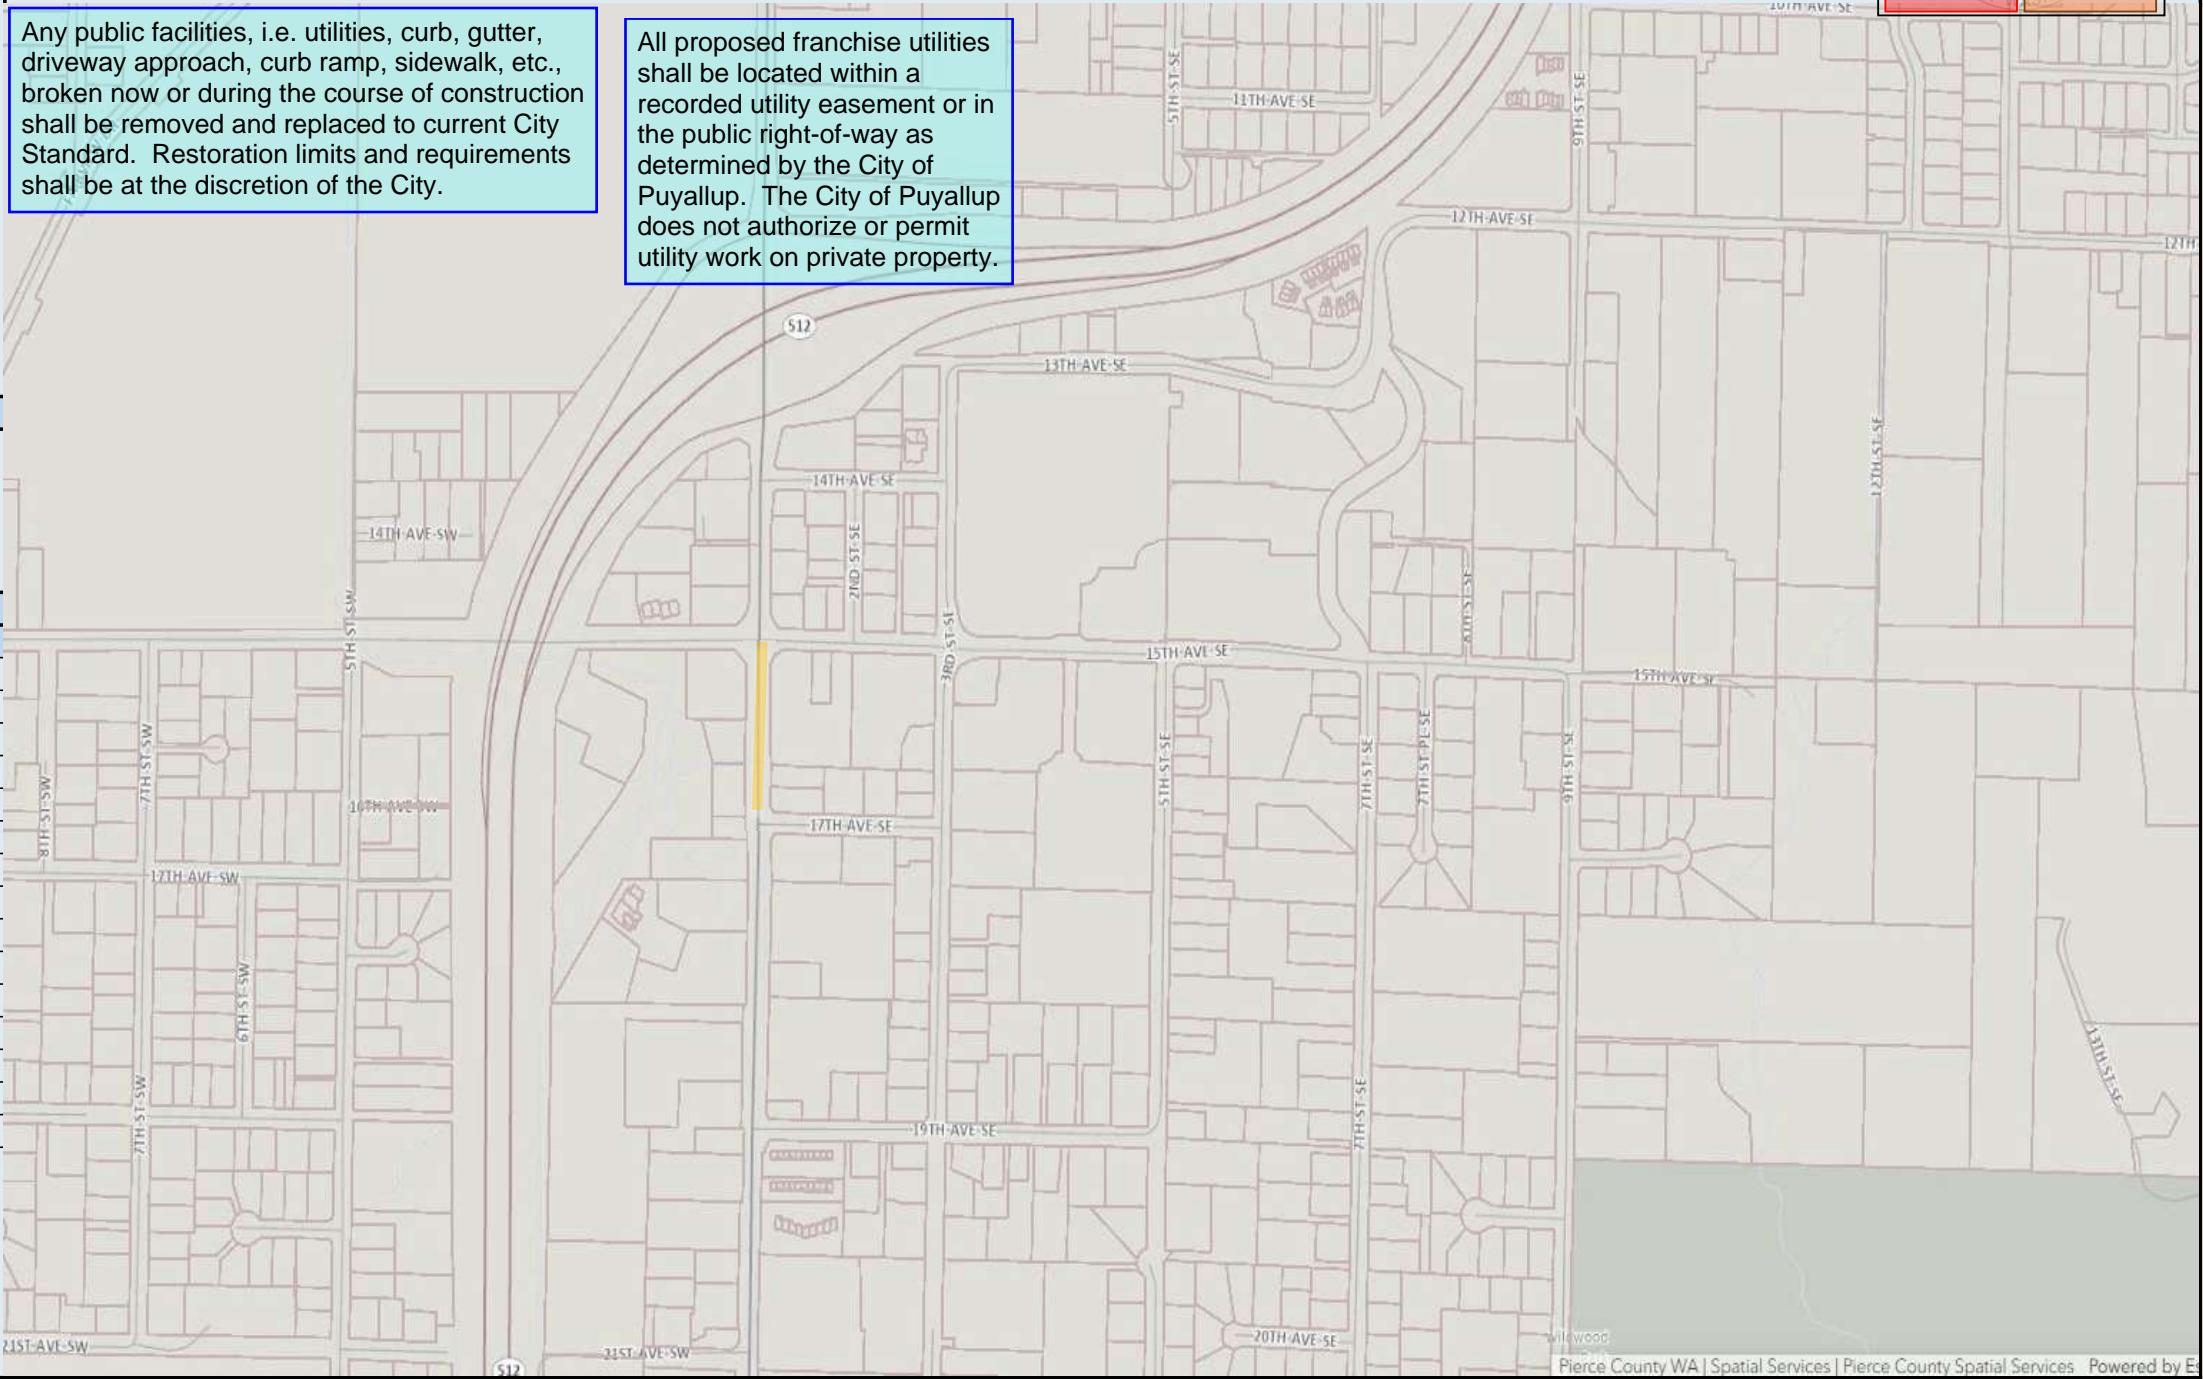


Pierce County WA | Spatial Services | Pierce County Spatial Services Powered by E

1

Design View

PRFUP20251421



Completed By:

Completion Date:

Job Type:

Job Subtype:

Survey Scope:

Project Manager:

P2 ID:

MALERIE

10/21/2025

-

-

-

-

JB0002114018

Address:

MULTIPLE LOCATIONS

Right of Way:

New Aerial :

Existing Underground :

Aerial Splice locations:

Overlash Aerial :

Ped Upgrade:

Ground Splice Locations

New Underground

Vault Upgrade:

Power Supply:

0

0

0

0

1

0

