


SITEPLAN

SCALE: NTS

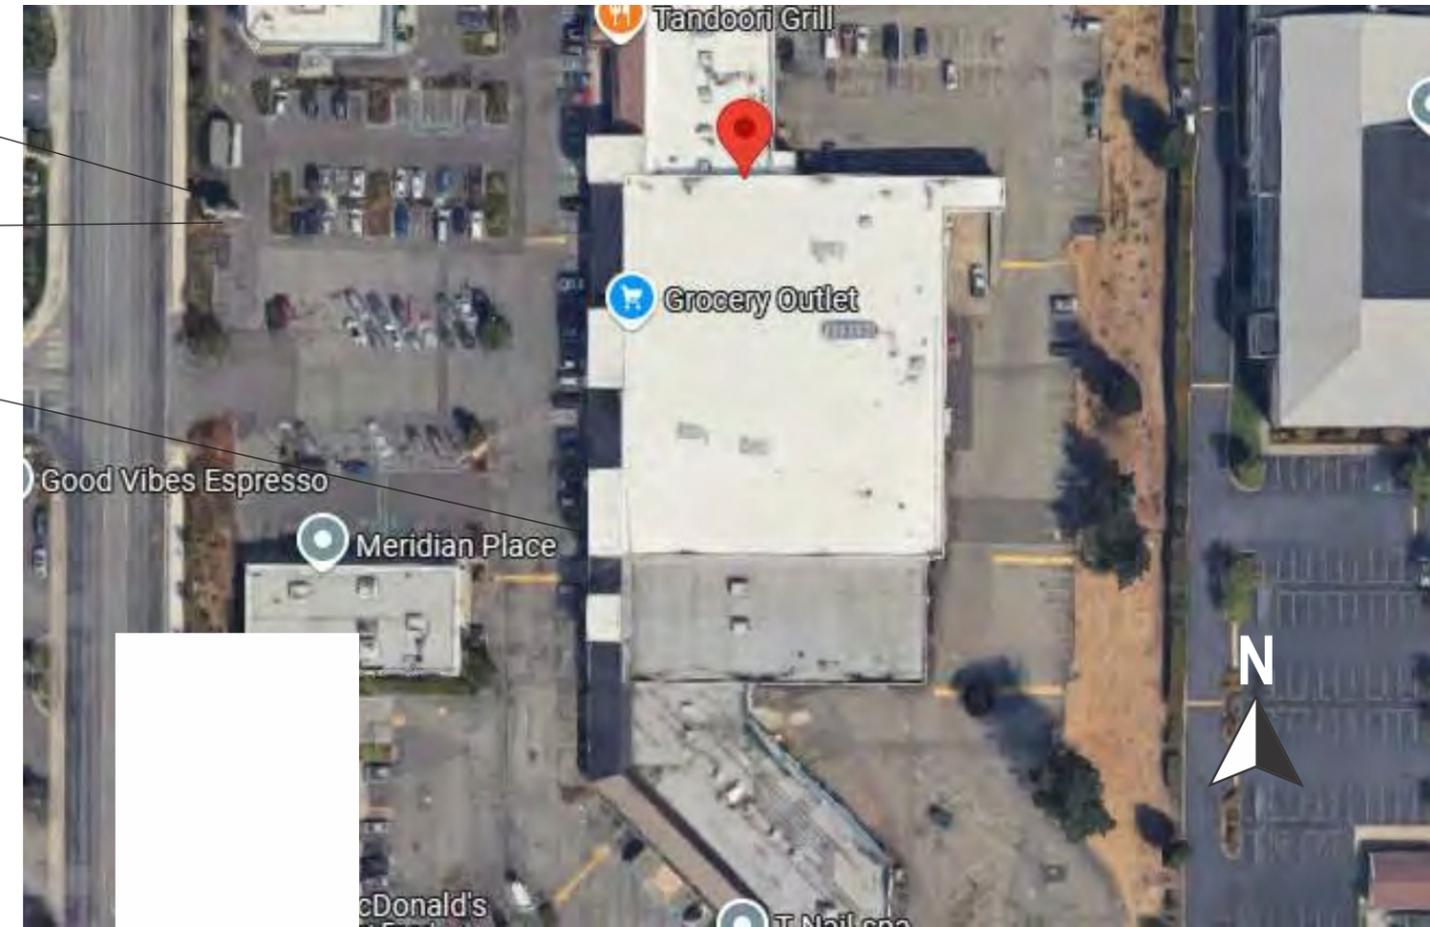

TP.1
TP.1
CL.1



Parcel 0419 106 022



City of Puyallup
Development & Permitting Services
ISSUED PERMIT

Building	Planning
Engineering	Public Works
Fire	Traffic

**City of Puyallup
Planning
Division
APPROVED**

See permit conditions.
JHulseLew
01/14/2026
9:50:17 AM



JOB #: **300356_R4**
DATE: 04.28.2025
DESIGNER: ZT
SALES REP: House
PROJ MGR: Tisler

REQUIRED:

FIELD SURVEY PAINT COLOR FONTS
 VECTOR ARTWORK CLIENT PMS COLOR ENGINEERING

OTHER:

LANDLORD APPROVAL _____ DATE _____
CLIENT APPROVAL _____ DATE _____
PRSG20251729



SITE # 10668
4423 S MERIDIAN
Ste 723B- A725
PUYALLUP, WA 98373

SHEET NUMBER
1

This is an original, unpublished drawing by Jones Sign Co., Inc. It is for your personal use in conjunction with a project being planned for you by JONES SIGN. It is not to be shown to anyone outside of your organization, nor is it to be used, reproduced, copied or exhibited in any fashion. Use of this design or the salient elements of this design in any sign done by any other company, without the express written permission of JONES SIGN, is forbidden by law and carries a civil forfeiture of up to 25% of the purchase price of the sign. JONES SIGN will endeavor to closely match colors, including PMS, where specified. We cannot guarantee exact matches due to varying compatibility of surface materials and paints used. All sizes and dimensions are illustrated for client's conception of project and are not to be understood as being exact size or exact scale.