

# Cover Page



Completed By:	MALERIE TENORIO
Completion Date:	12/2/2025
Job Type:	-
Job Subtype:	-
Survey Scope:	-
Project Manager:	-
P2 ID:	JB0002361331-7

Address:	MULTIPLE LOCATIONS				
Right of Way:					
New Aerial :	0	Existing Underground :	0	Aerial Splice locations:	3
Overlash Aerial :	528	Ped Upgrade:	0	Ground Splice Locations	0
New Underground	0	Vault Upgrade:	0	Power Supply:	0
Night Time Splicing locations	0				

## Legend

- Ped Upgrade  Existing
- Vault Upgrade  Existing
- Existing U/G ———
- Existing Aerial ———
- New U/G - - - - -
- New Aerial ———
- Pole
- Footage 150'
- Location Marker 1
- Power Supply PS
- Aerial Maintenance Splice
- Ground Maintenance Splice
- Night Time Maintenance Splice

## SHEET INDEX

- COVER PAGE - 1
- DESIGN VIEW - 1

## WORK ADDRESSES & HEIGHTS


LABEL #	ADDRESS	HEIGHT
1 -	222 15TH AVE SE	'''
2 -	1519 3RD ST SE	'''
3 -	1519 3RD ST SE	'''
4 -	400 15TH AVE SE	'''
5 -	1501 5TH ST SE	'''

## JOB DESCRIPTION

**CONSTRUCTION:**  
OVERLASH 528' EAST STARTING AT POLE NEAR 1519 3RD ST SE ENDING AT POLE NEAR 1501 5TH ST SE.

**MAINTENANCE:**  
SPLICE AT 3 AERIAL LOCATIONS. APPROXIMATELY 5 VEHICLES PRESENT AT A TIME, FOR 2HR INTERVALS, INCLUDING TCP SETUP AND REMOVAL. ALL IMPACTED ROADS HIGHLIGHTED.

PRFUP20251619

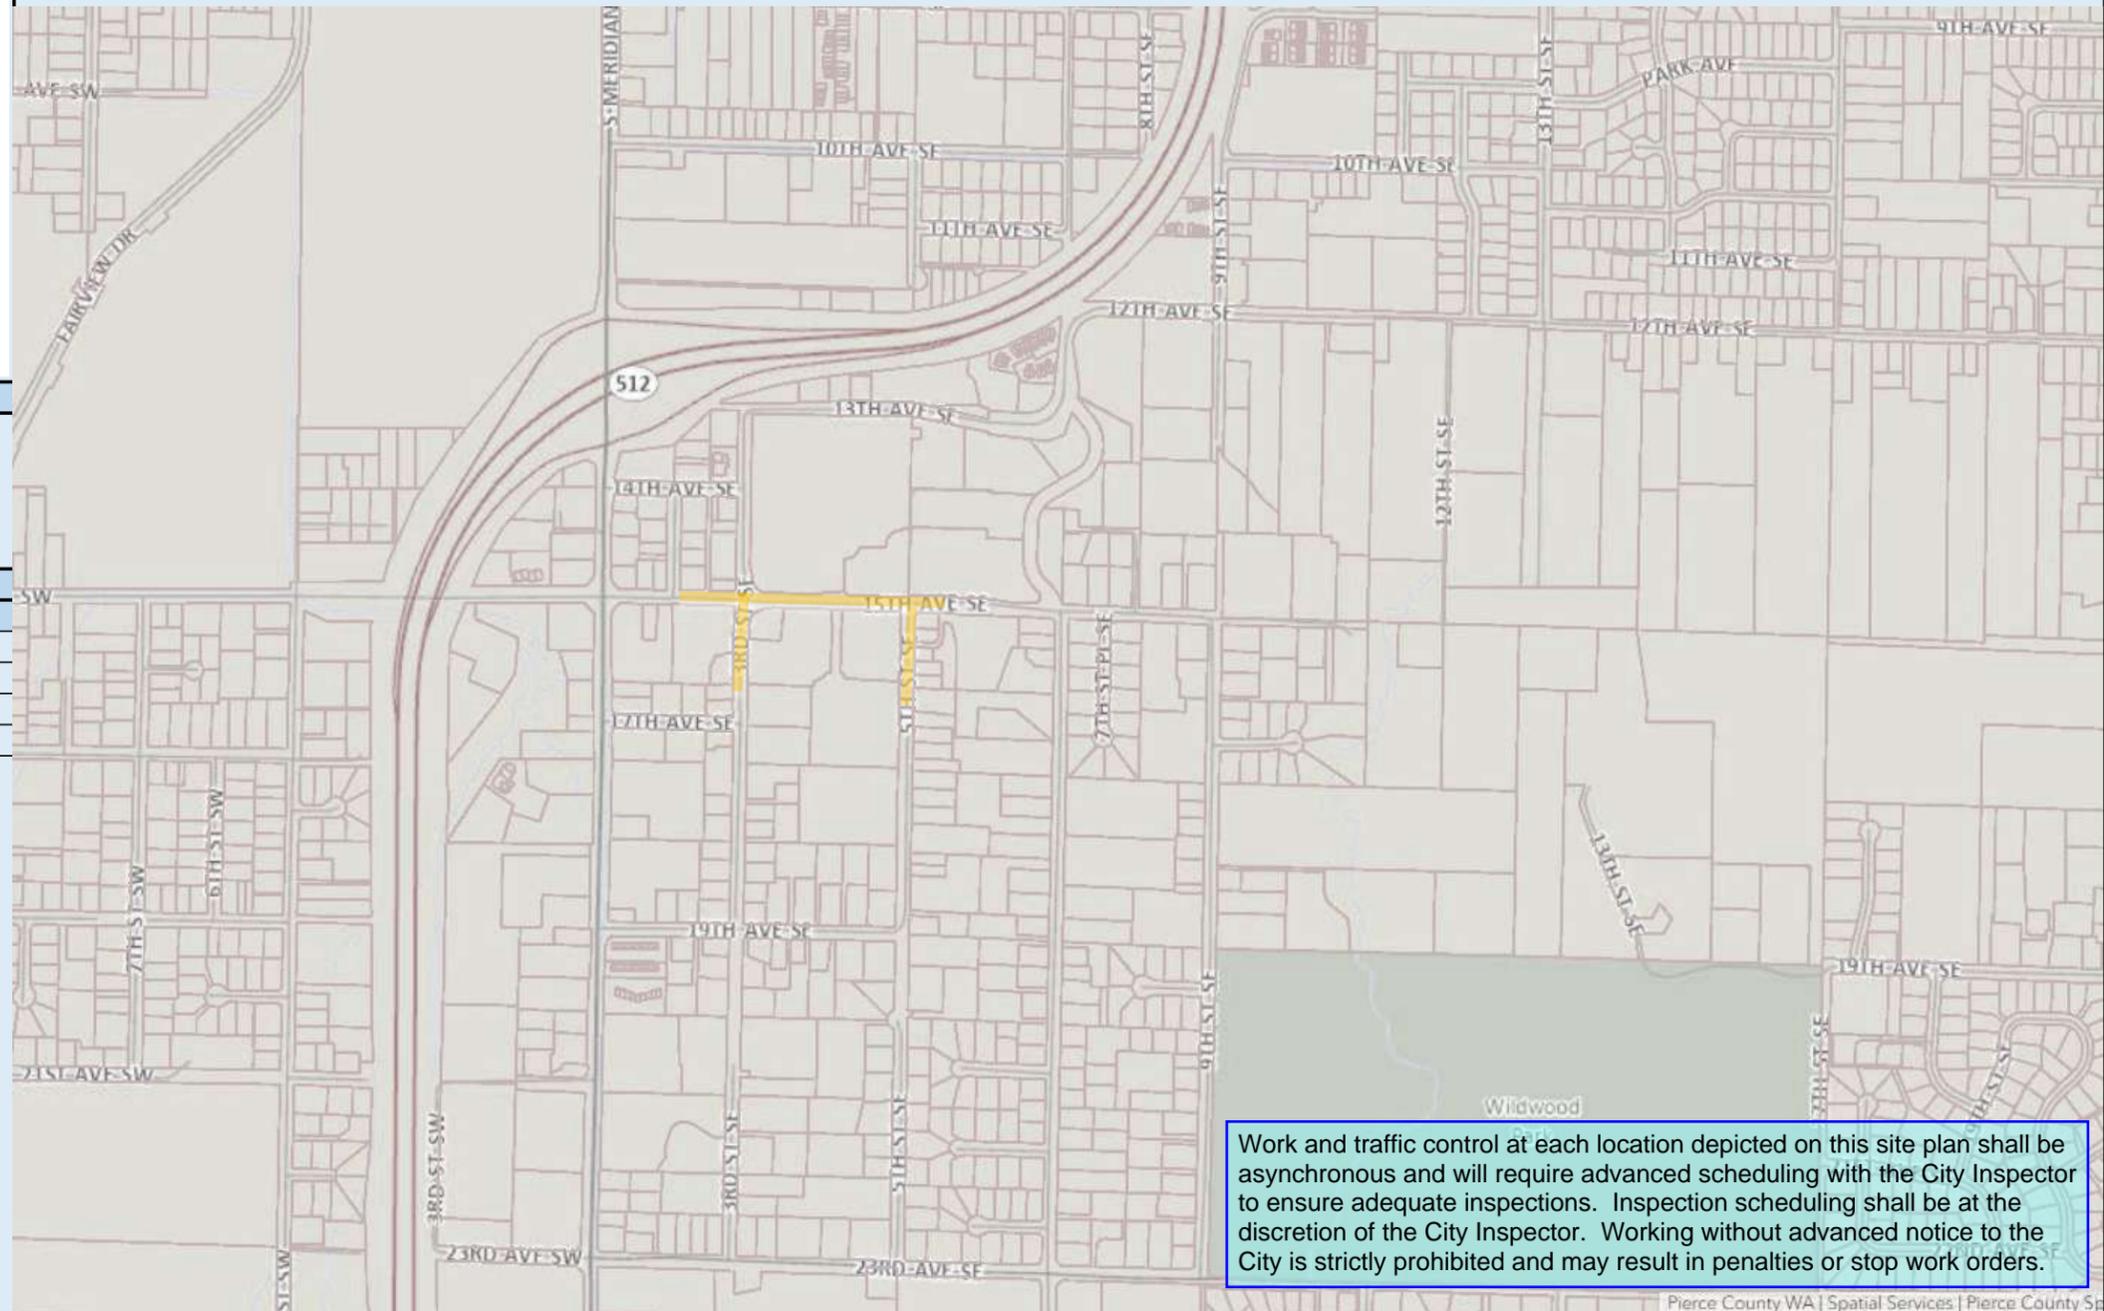

Work and traffic control at each location depicted on this site plan shall be asynchronous and will require advanced scheduling with the City Inspector to ensure adequate inspections. Inspection scheduling shall be at the discretion of the City Inspector. Working without advanced notice to the City is strictly prohibited and may result in penalties or stop work orders.

# Design View



Completed By:	MALERIE TENORIO
Completion Date:	12/2/2025
Job Type:	-
Job Subtype:	-
Survey Scope:	-
Project Manager:	-
P2 ID:	JB0002361331-7

Address:	MULTIPLE LOCATIONS				
Right of Way:					
New Aerial :	0	Existing Underground :	0	Aerial Splice locations:	3
Overlash Aerial :	528	Ped Upgrade:	0	Ground Splice Locations	0
New Underground	0	Vault Upgrade:	0	Power Supply:	0
Night Time Splicing locations	0				

## Legend

- Ped Upgrade  Existing
- Vault Upgrade  Existing
- Existing U/G ———
- Existing Aerial ———
- New U/G - - - - -
- New Aerial Pole ⊗
- Footage 150'
- Location Marker 1
- Power Supply PS
- Aerial Maintenance Splice ⊕
- Ground Maintenance Splice ⊕
- Night Time Maintenance Splice ⊕

## SHEET INDEX

- COVER PAGE - 1
- DESIGN VIEW - 1

## WORK ADDRESSES & HEIGHTS


LABEL #	ADDRESS	HEIGHT
1 -	222 15TH AVE SE	'''
2 -	1519 3RD ST SE	'''
3 -	1519 3RD ST SE	'''
4 -	400 15TH AVE SE	'''
5 -	1501 5TH ST SE	'''

## JOB DESCRIPTION

**CONSTRUCTION:**  
OVERLASH 528' EAST STARTING AT POLE NEAR 1519 3RD ST SE ENDING AT POLE NEAR 1501 5TH ST SE.

**MAINTENANCE:**  
SPLICE AT 3 AERIAL LOCATIONS. APPROXIMATELY 5 VEHICLES PRESENT AT A TIME, FOR 2HR INTERVALS, INCLUDING TCP SETUP AND REMOVAL. ALL IMPACTED ROADS HIGHLIGHTED.

PRFUP20251619

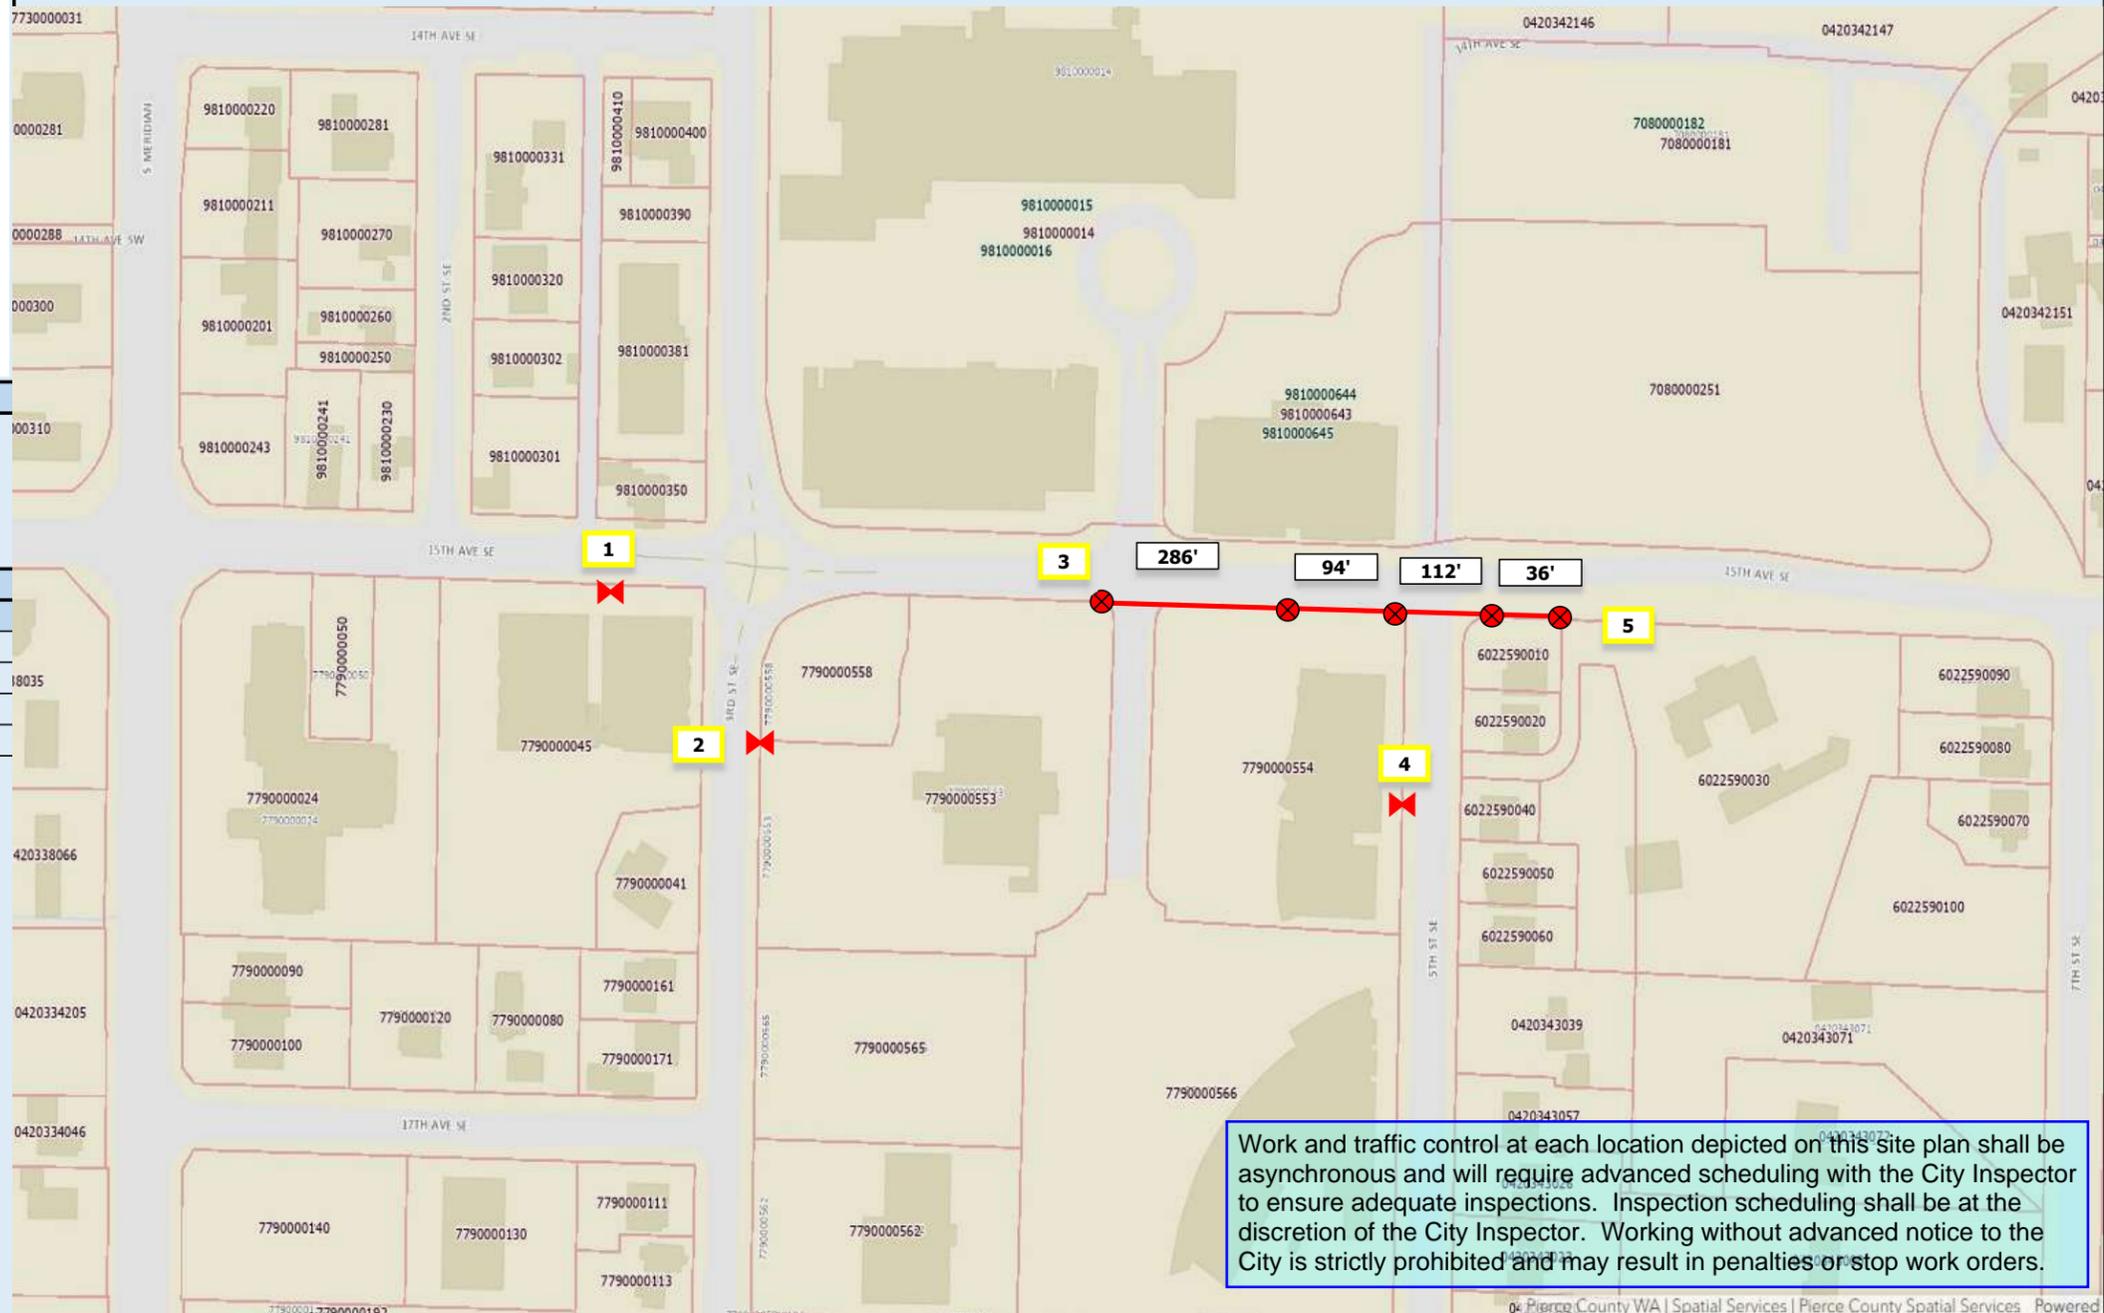

Work and traffic control at each location depicted on this site plan shall be asynchronous and will require advanced scheduling with the City Inspector to ensure adequate inspections. Inspection scheduling shall be at the discretion of the City Inspector. Working without advanced notice to the City is strictly prohibited and may result in penalties or stop work orders.