

STAMP



02-02-2026

COPYRIGHT
THESE PLANS ARE AN INSTRUMENT OF SERVICE AND ARE THE PROPERTY OF GALLOWAY, AND MAY NOT BE DUPLICATED, DISCLOSED, OR REPRODUCED WITHOUT THE WRITTEN CONSENT OF GALLOWAY. COPYRIGHTS AND INFRINGEMENTS WILL BE ENFORCED AND PROSECUTED.



PUYALLUP, WA - FLYNN (APPLEBEE'S) #8949

3510 S MERIDIAN
PUYALLUP, WA 98373


Table with 2 columns: #, Date, Issue/Description. Includes a revision cloud and tag symbol.

Project No: FLY000064.30
Drawn By: ZME
Checked By: MF

REMOLD SCOPE OF WORK, SCHEDULES, & LEGENDS

G2

SYMBOLS LEGEND

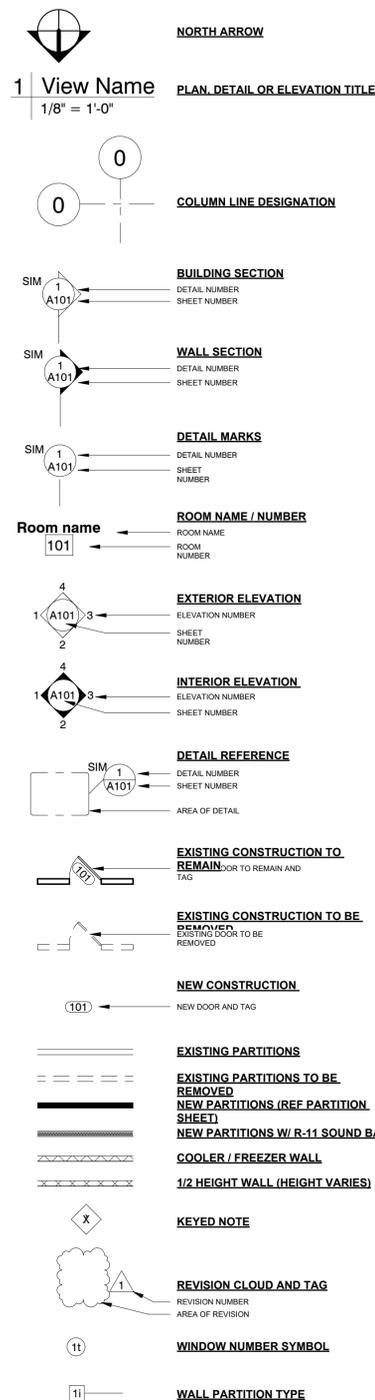

ABBREVIATIONS LEGEND

ABBREVIATIONS LEGEND table listing abbreviations for materials and construction elements such as AFF, ACT, ALUM, APPROX, BLKG, BLDG, BD, CFCI, CL, CLG, CT, CLR, CM, CONC, CONT, C, J, CORR, D, DIM, E, EA, ELEC, EQ, EQUIP, EXP, EJ, EXIST, EXT, F, FIN, FIN FLR, FE, FEC, FLR, FD, FLUOR, FRT, G, GA, GYP, BD, H, HCP, HDW, HT, HC, HM, HOR, HR, I, INCL, INSUL, INT, J, JT, L, LAM, M, MAX, MECH, MEP, MEFP, PROTECTION, MTL, MIN, MISC, N, NIC, NTS, O, OFCI, OFOI, OC, OH, OPG, OPP, OSB, P, PLAM, PT, PTN, PWD, Q, QTY, R, REF, REIN, REQ, REV, S, SAB, SC, SF, SIM, SLNT, SPEC, SQ, FT, STL, SUSP, SYM, T, TEL, TEMP, TOS, TOW, TYP, U, UL, UNO, V, VERT, W, WC, WI, W/O, WD, MAXIMUM MECHANICAL, ELECTRICAL, AND PLUMBING MECHANICAL, ELECTRICAL, PLUMBING AND FIRE, METAL MINIMUM MISCELLANEOUS, NOT IN CONTRACT NOT TO SCALE, OWNER FURNISHED, CONTRACTOR INSTALLED, CONTRACTOR INSTALLED, OWNER FURNISHED, OWNER INSTALLED, ON CENTER OPPOSITE HAND OPENING OPPOSITE OPPOSITE STRAND BOARD, PLASTIC LAMINATE PAINT(ED) PARTITION PLYWOOD, QUANTITY, REFERENCE REINFORCE(D) REQUIRED REVISION RESILIENT BASE, SOUND ATTENUATION BATTS SOLID CORE SQUARE FOOT (FEET) SIMILAR SEALANT SPECIFICATION SQUARE SQUARE FOOT (FEET) STEEL SUSPENDED(SYMMETRICAL), TELEPHONE TEMPERED TOP OF STRUCTURE TOP OF WALL TYPICAL, UNDERWRITERS LABORATORIES, INC. UNLESS NOTED OTHERWISE, VERTICAL, WALL COVERING WITH WITHOUT WOOD.

Remodel Origination and Tracking Sheet for Dining Room - Non-Bar. Includes columns for Project Scope, Scope of Work, Responsibility, and a list of items to be remodeled.

Remodel Origination and Tracking Sheet for Bar. Includes columns for Project Scope, Scope of Work, Responsibility, and a list of items to be remodeled.

Remodel Origination and Tracking Sheet for Restrooms. Includes columns for Project Scope, Scope of Work, Responsibility, and a list of items to be remodeled.

Remodel Origination and Tracking Sheet for Kitchen. Includes columns for Project Scope, Scope of Work, Responsibility, and a list of items to be remodeled.

