


**APPROVED**  
 BY \_\_\_\_\_  
 CITY OF PUYALLUP  
 ENGINEERING SERVICES  
 DATE \_\_\_\_\_  
**NOTE:** THIS APPROVAL IS VOID AFTER 1 YEAR FROM APPROVAL DATE.  
 THE CITY WILL NOT BE RESPONSIBLE FOR ERRORS AND/OR OMISSIONS ON THESE PLANS. FIELD CONDITIONS MAY DICTATE CHANGES TO THESE PLANS AS DETERMINED BY THE ENGINEERING SERVICES MANAGER.

**811 Call 811**  
 two business days before you dig

**BCRA**  
 2108 PACIFIC AVENUE SUITE 300, TACOMA, WA 98402  
 T: 253.697.4037 F: 253.697.4386 WWW.BCRADESIGN.COM

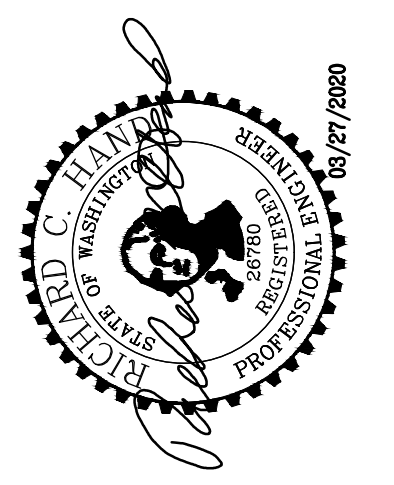

PROJECT:  
 FOR PUYALLUP SCHOOL DISTRICT  
**KESSLER CENTER**  
 1501 39TH AVENUE SOUTHWEST  
 PUYALLUP, WA 98373

REVISIONS


DATE: 02.26.2020  
 BCRA NO.: 18103  
 DRAWN BY:  
 REVIEWED BY:  
 SHEET TITLE: SCHOOL BUS TURNING


**BCRA**  
 © COPYRIGHT 2020 - BCRA, INC. ALL RIGHTS RESERVED.  
 SHEET: CIVIL 04 OF 31

**EXHIBIT**

PERMIT RESUBMITTAL

**SITTS & HILL ENGINEERS, INC.**  
 CIVIL • STRUCTURAL • SURVEYING  
 4815 CENTER STREET | TACOMA, WA 98409  
 PHONE: (253) 474-9449 | FAX: (253) 474-0153  
<http://www.sittshill.com/>

Project No.:	18,328	Project Mgr.:	RCH
Proj. Engineer:	VMS	Proj. Drafter:	KLK

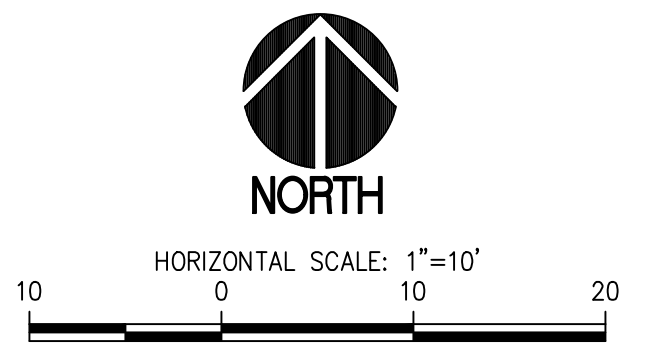

**SCHOOL BUS TURNING**  
 SCALE: 1"=10'

VEHICLE TRACKING V19.00.1417(20180223) (C) AUTODESK, INC. WWW.AUTODESK.COM  
 TURN(S) BASED UPON A DESIGN SPEED OF 5.00 MPH.

IF SHEET MEASURES LESS THAN 22"x34", IT IS A REDUCED PRINT. REDUCE SCALE ACCORDINGLY