

**APPROVED**

BY \_\_\_\_\_  
CITY OF PUYALLUP  
ENGINEERING SERVICES


DATE \_\_\_\_\_

**NOTE:** THIS APPROVAL IS VOID AFTER 1 YEAR FROM APPROVAL DATE. THE CITY WILL NOT BE RESPONSIBLE FOR ERRORS AND/OR OMISSIONS ON THESE PLANS. FIELD CONDITIONS MAY DICTATE CHANGES TO THESE PLANS AS DETERMINED BY THE ENGINEERING SERVICES MANAGER.

**811 Call 811**  
two business days before you dig

**BCRA**

T 252.637.4337 F 252.637.4386 WWW.BCRADESIGN.COM  
2108 PACIFIC AVENUE SUITE 300, TACOMA, WA 98402

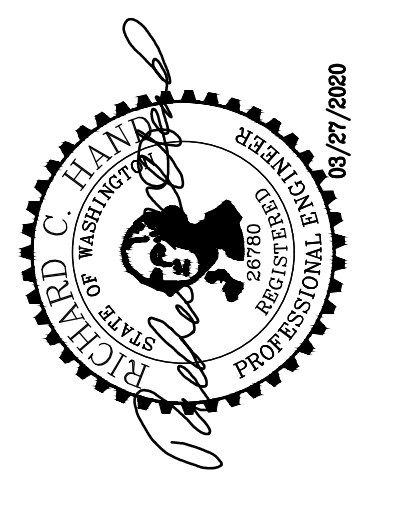

**PROJECT**  
FOR PUYALLUP SCHOOL DISTRICT  
**KESSLER CENTER**  
1501 39TH AVENUE SOUTHWEST  
PUYALLUP, WA 98373


REVISIONS


DATE  
02.26.2020

BCRA NO.  
18103

DRAWN BY:  
REVIEWED BY:

SHEET TITLE  
**DELIVERY TRUCK TURNING**

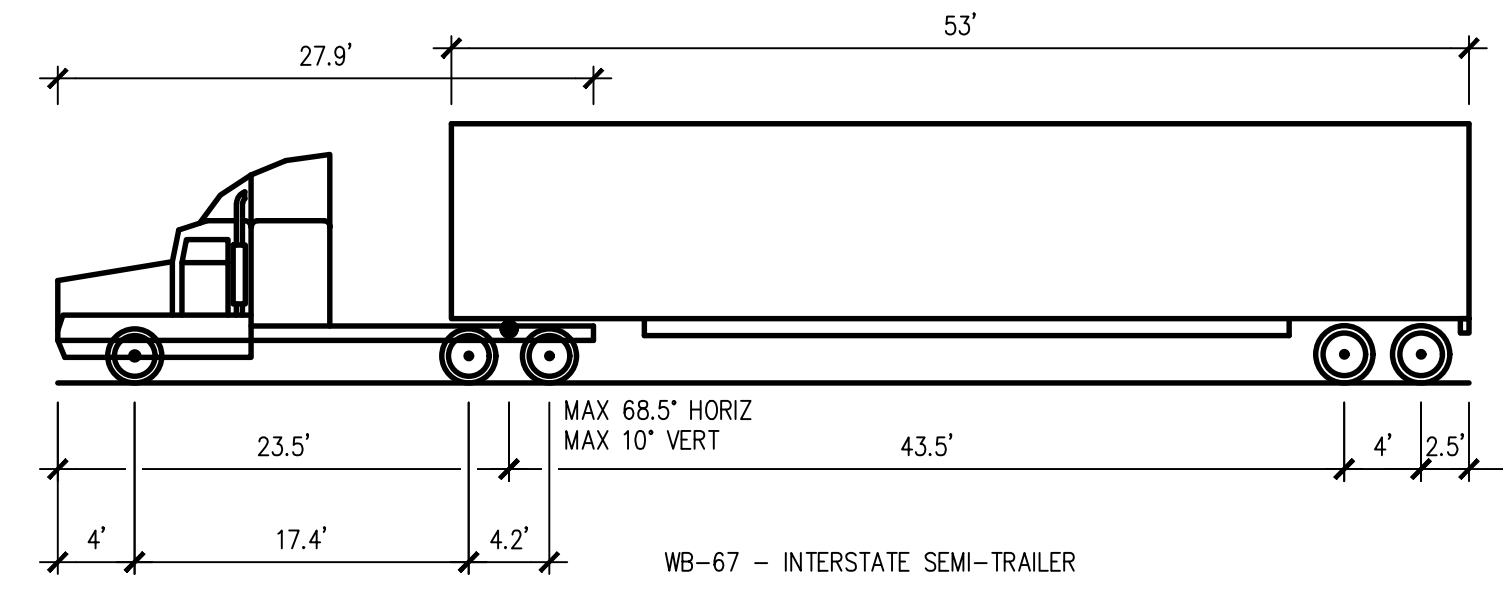

WB-67 - INTERSTATE SEMI-TRAILER

OVERALL LENGTH	73.501FT
OVERALL WIDTH	8.500FT
OVERALL BODY HEIGHT	13.500FT
MIN BODY GROUND CLEARANCE	1.334FT
MAX TRACK WIDTH	8.500FT
LOCK-TO-LOCK TIME	6.00s
MAX STEERING ANGLE (VIRTUAL)	28.40°

**SITTS & HILL ENGINEERS, INC.**

CIVIL • STRUCTURAL • SURVEYING

4815 CENTER STREET | TACOMA, WA, 98409  
PHONE: (253) 474-9449 | FAX: (253) 474-0153  
http://www.sittshill.com/

Project No.:	18,328	Project Mgr.:	RCH
Proj. Engineer:	VMS	Proj. Drafter:	KLK

**BCRA**

© COPYRIGHT 2020 - BCRA, INC. ALL RIGHTS RESERVED.  
SHEET CIVIL 04 OF 31

**EXHIBIT**

PERMIT RESUBMITTAL

VEHICLE TRACKING V19.00.1417(20180223) (C) AUTODESK, INC. WWW.AUTODESK.COM  
TURN(S) BASED UPON A DESIGN SPEED OF 5.00 MPH.

IF SHEET MEASURES LESS THAN 22"X34", IT IS A REDUCED PRINT. REDUCE SCALE ACCORDINGLY