

This property lies within a regulated Flood Zone

### DEMOLITION KEYNOTES:

- ① EXISTING POWER AND TELEPHONE SERVICES TO BE REMOVED/DISCONNECTED AS NECESSARY.
- ② EXISTING GATES AND FENCE TO BE DEMOLISHED AND REMOVED OFFSITE. DISPOSAL OF ALL SOLIDS TO BE PERFORMED IN COMPLIANCE WITH ALL APPLICABLE REGULATIONS.
- ③ EXISTING WATER WELLS SHALL BE DECOMMISSIONED IN COMPLIANCE WITH THE GUIDELINES SET BY THE TACOMA PIERCE COUNTY HEALTH DEPARTMENT AND THE CITY OF PUYALLUP.
- ④ EXISTING PAVEMENT/CONCRETE TO BE REMOVED AND DISPOSED OF OFFSITE.
- ⑤ EXISTING TREES SHALL BE PROTECTED TO THE FULLEST EXTENT FEASIBLE.
- ⑥ EXISTING STRUCTURES TO BE DEMOLISHED AND DISPOSED OF OFFSITE. COORDINATE REMOVAL/RELOCATION OF EXISTING UTILITIES WITH THE RELEVANT PURVEYOR. ALL UTILITIES MUST BE PAID CURRENT, PRIOR TO ANY DEMOLITION. THE WATER DEPARTMENT SHALL CUT OFF SERVICE AT THE METER BEFORE DEMOLITION. SEWER LINES SHALL BE CUT AND CAPPED PER CITY STANDARDS.
- ⑦ SEPTIC SYSTEMS SHALL BE ABANDONED PER TACOMA PIERCE COUNTY HEALTH DEPARTMENT REGULATIONS. A DECOMMISSIONING CERTIFICATE IS REQUIRED TO BE FILED WITH TPCHD AND A COPY SHALL BE PROVIDED TO THE CITY OF PUYALLUP.

PRDE20210048

Engineering approval required for utility disconnects prior to building inspection final. Final inspection

The applicant shall demolish the existing private well per Tacoma Pierce County Health Department standards or install an approved reduced pressure backflow device on the City water service. A well decommissioning certificate shall be filed with Pierce County and a copy submitted to the City of Puyallup.

Refer to the City standard details 02.03.02 & 05.02.01 for typical erosion and sedimentation control methods.

**City of Puyallup Development Engineering APPROVED**

See permit for additional requirements.

Linda L  
01/03/2022  
1:10:47 PM

**City of Puyallup Building APPROVED**

See permit for additional requirements.


JMontgomery  
12/30/2021  
9:30:17 AM

Prior to starting site work, request an erosion and sediment inspection through the CityView portal.

The applicant is responsible to demolish the existing septic system per Tacoma Pierce County Health Department standards. A septic decommissioning certificate is required to be filed with Pierce County and a copy submitted to the City of Puyallup.

Designed JSM  
 Drawn DTC  
 Checked JSM  
 Approved BHE  
 Date 10/5/21

Scale:  
 Horizontal  
 1"=350'  
 Vertical  
 N/A

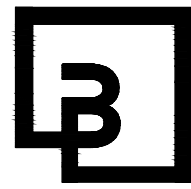


**Barghausen Consulting Engineers, Inc.**  
 18215 72nd Avenue South  
 Kent, W 98032  
 425.251.6222 [barghausen.com](http://barghausen.com)

For: **VECTOR DEVELOPMENT COMPANY**

Title: **FREEMAN ROAD LOGISTICS DEMOLITION PLAN**

Job Number  
**21585**  
 Sheet  
**1 of 5**

APPROVED

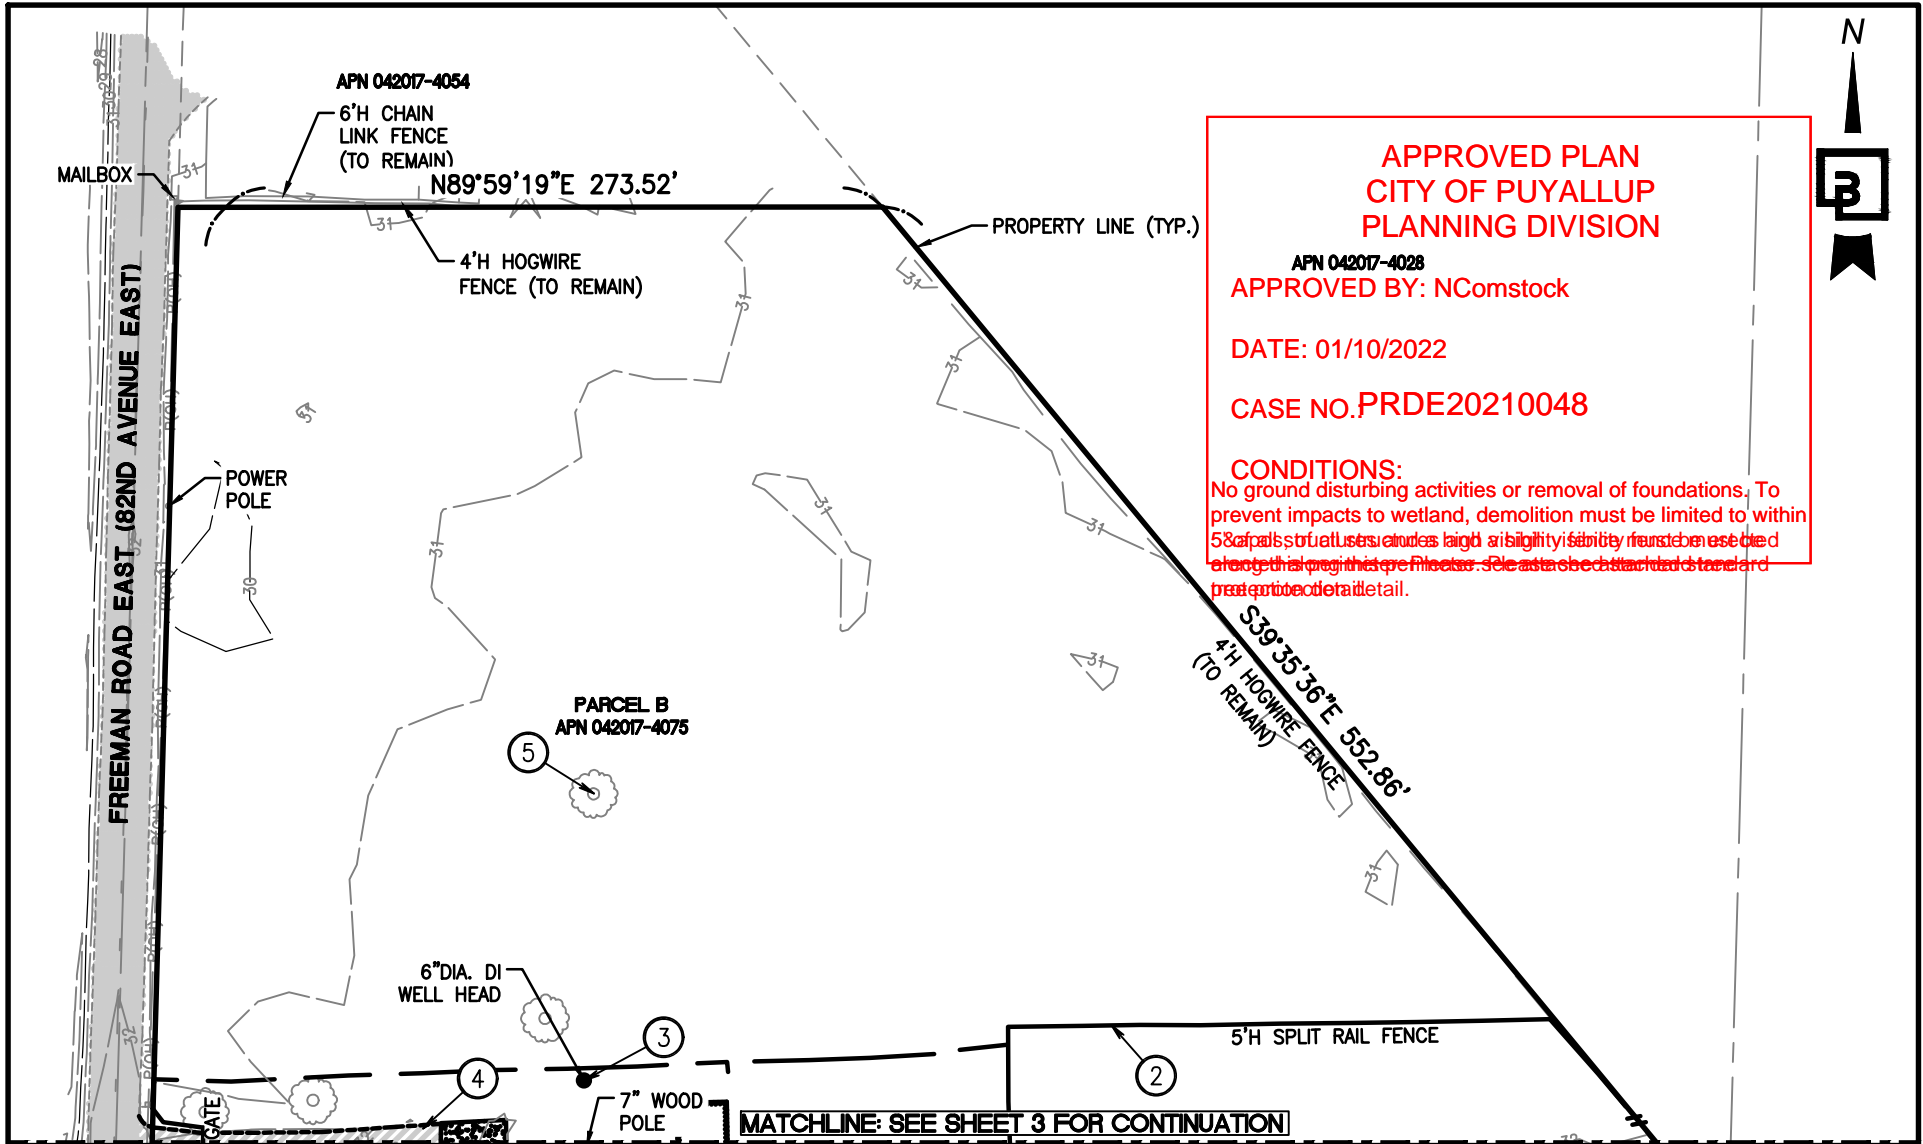


**APPROVED PLAN**  
**CITY OF PUYALLUP**  
**PLANNING DIVISION**


APN 042017-4028  
**APPROVED BY: NComstock**


DATE: 01/10/2022

CASE NO. PRDE20210048


**CONDITIONS:**  
 No ground disturbing activities or removal of foundations. To prevent impacts to wetland, demolition must be limited to within 58' of the street. Use of large air blight visibility fence is not allowed. All debris to be removed. See attached standard and detail.

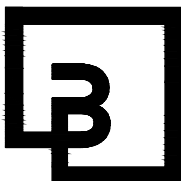Designed <u>JSM</u> Drawn <u>DTC</u> Checked <u>JSM</u> Approved <u>BHE</u> Date <u>10/5/21</u>	Scale: Horizontal 1"=80' Vertical N/A	 <p><b>Barghausen</b>  <b>Consulting Engineers, Inc.</b>                  18215 72nd Avenue South                  Kent, W 98032                  425.251.6222 <a href="http://barghausen.com">barghausen.com</a></p>	For: <p style="text-align: center;"><b>VECTOR DEVELOPMENT                  COMPANY</b></p> Title: <p style="text-align: center;"><b>FREEMAN ROAD LOGISTICS                  DEMOLITION PLAN</b></p>	Job Number <p style="text-align: center;"><b>21585</b></p> Sheet <p style="text-align: center;"><b>2 of 5</b></p>
---	---	--	---	---

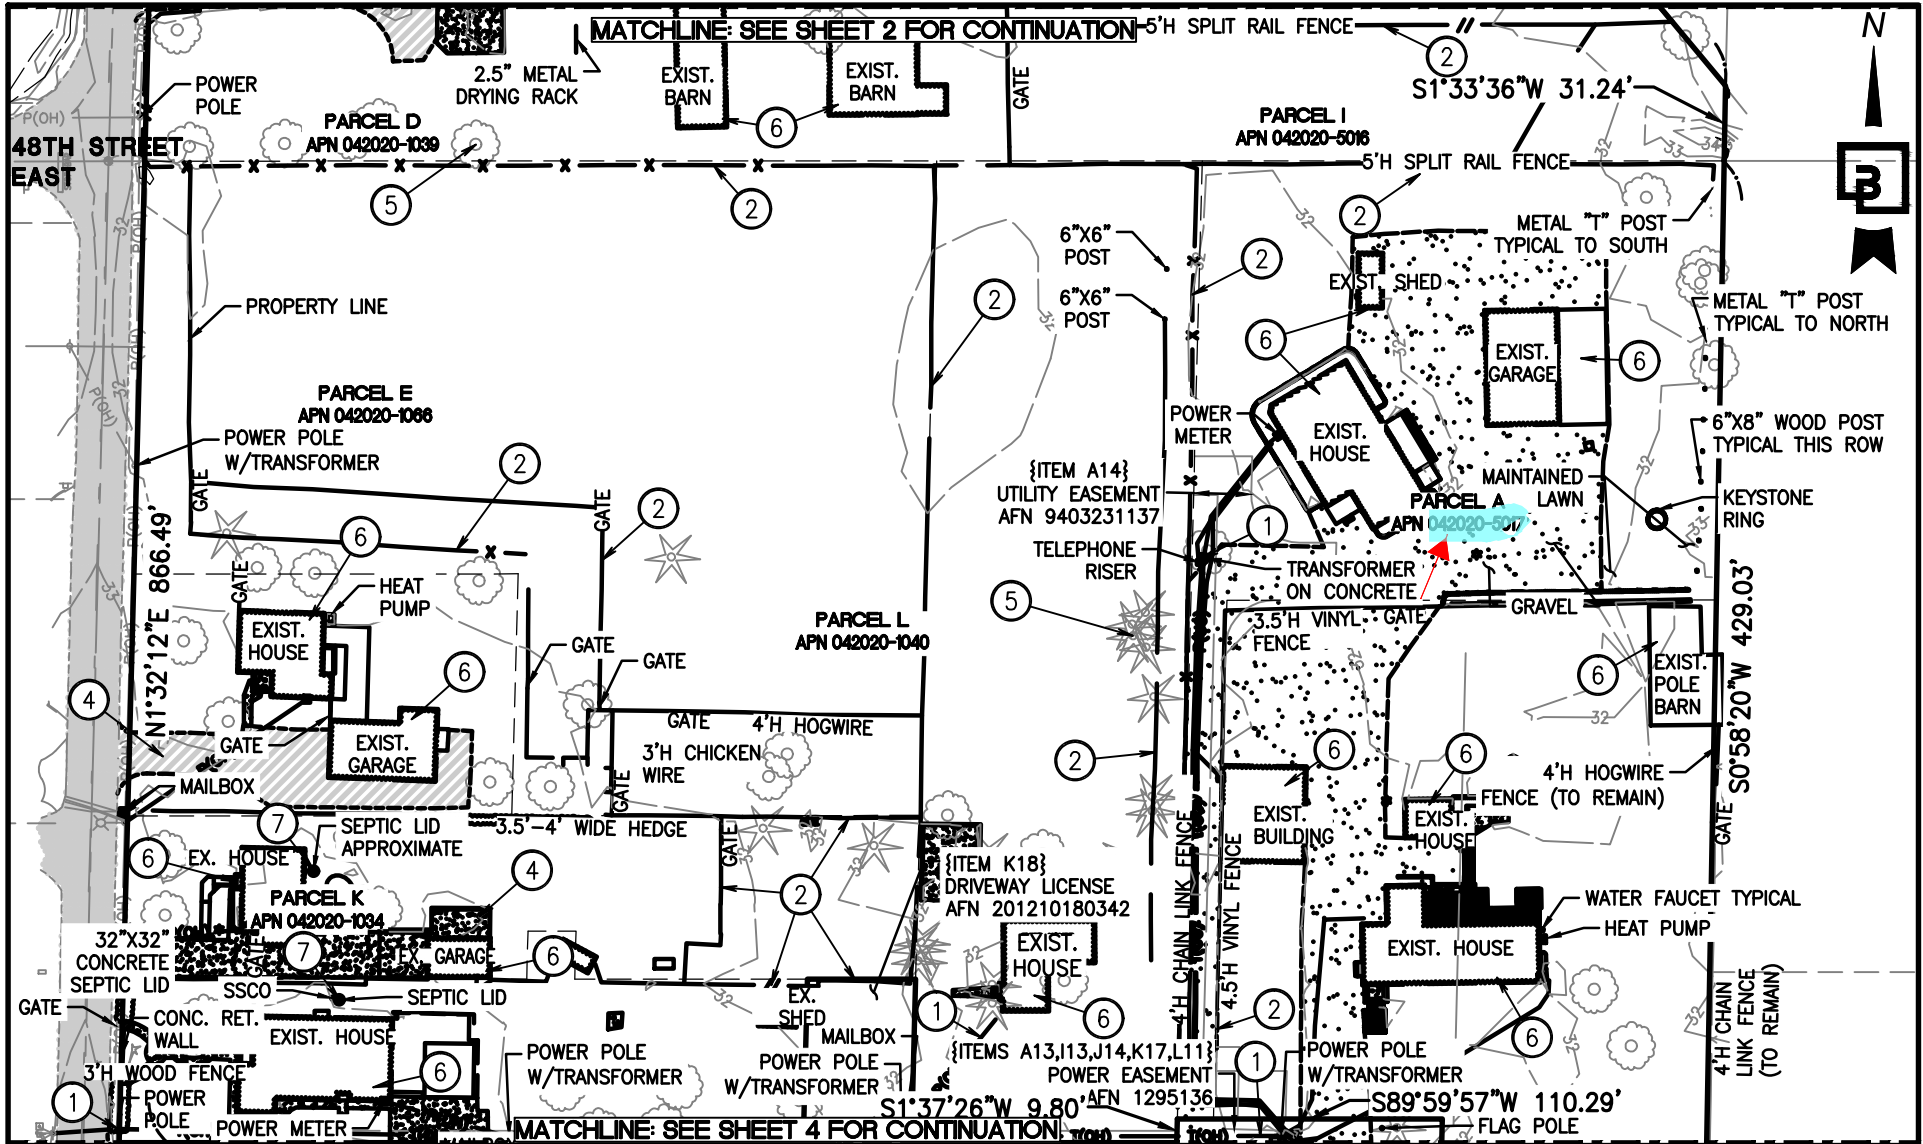


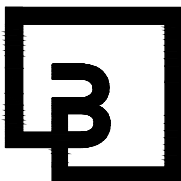
Designed <u>JSM</u> Drawn <u>DTC</u> Checked <u>JSM</u> Approved <u>BHE</u> Date <u>10/5/21</u>	Scale: Horizontal 1"=80' Vertical N/A	 <b>Barghausen Consulting Engineers, Inc.</b> 18215 72nd Avenue South Kent, W 98032 425.251.6222 <a href="http://barghausen.com">barghausen.com</a>	For: <b>VECTOR DEVELOPMENT COMPANY</b> Title: <b>FREEMAN ROAD LOGISTICS DEMOLITION PLAN</b>	Job Number <b>21585</b> Sheet <b>3 of 5</b>
---	---	---	--	--

MATCHLINE: SEE SHEET 3 FOR CONTINUATION

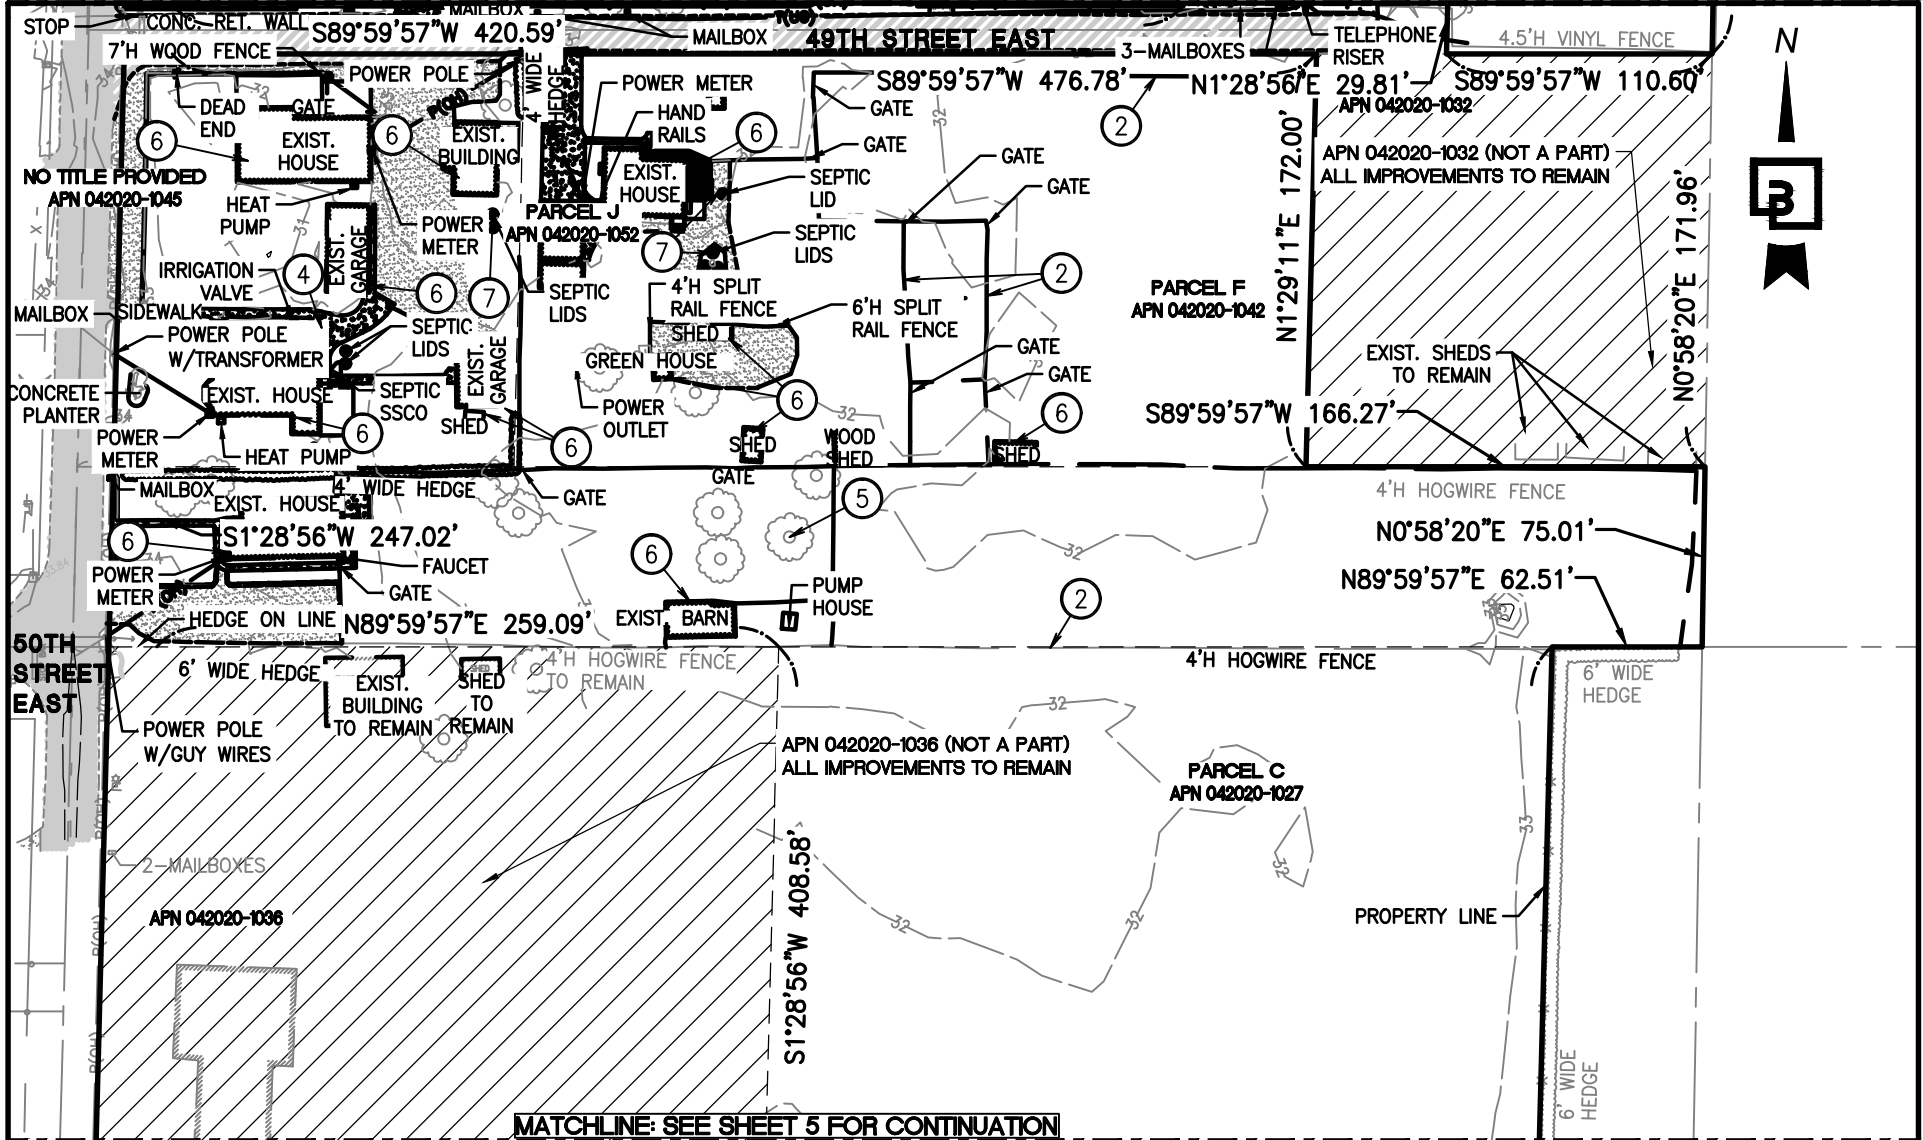


MATCHLINE: SEE SHEET 5 FOR CONTINUATION

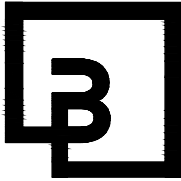Designed <u>JSM</u> Drawn <u>DTC</u> Checked <u>JSM</u> Approved <u>BHE</u> Date <u>10/5/21</u>	Scale: Horizontal 1"=80' Vertical N/A	 <p><b>Barghausen Consulting Engineers, Inc.</b>                  18215 72nd Avenue South                  Kent, W 98032                  425.251.6222 <a href="http://barghausen.com">barghausen.com</a></p>	For: VECTOR DEVELOPMENT COMPANY Title: FREEMAN ROAD LOGISTICS DEMOLITION PLAN	Job Number 21585 Sheet 4 of 5
---	---	--	---	--

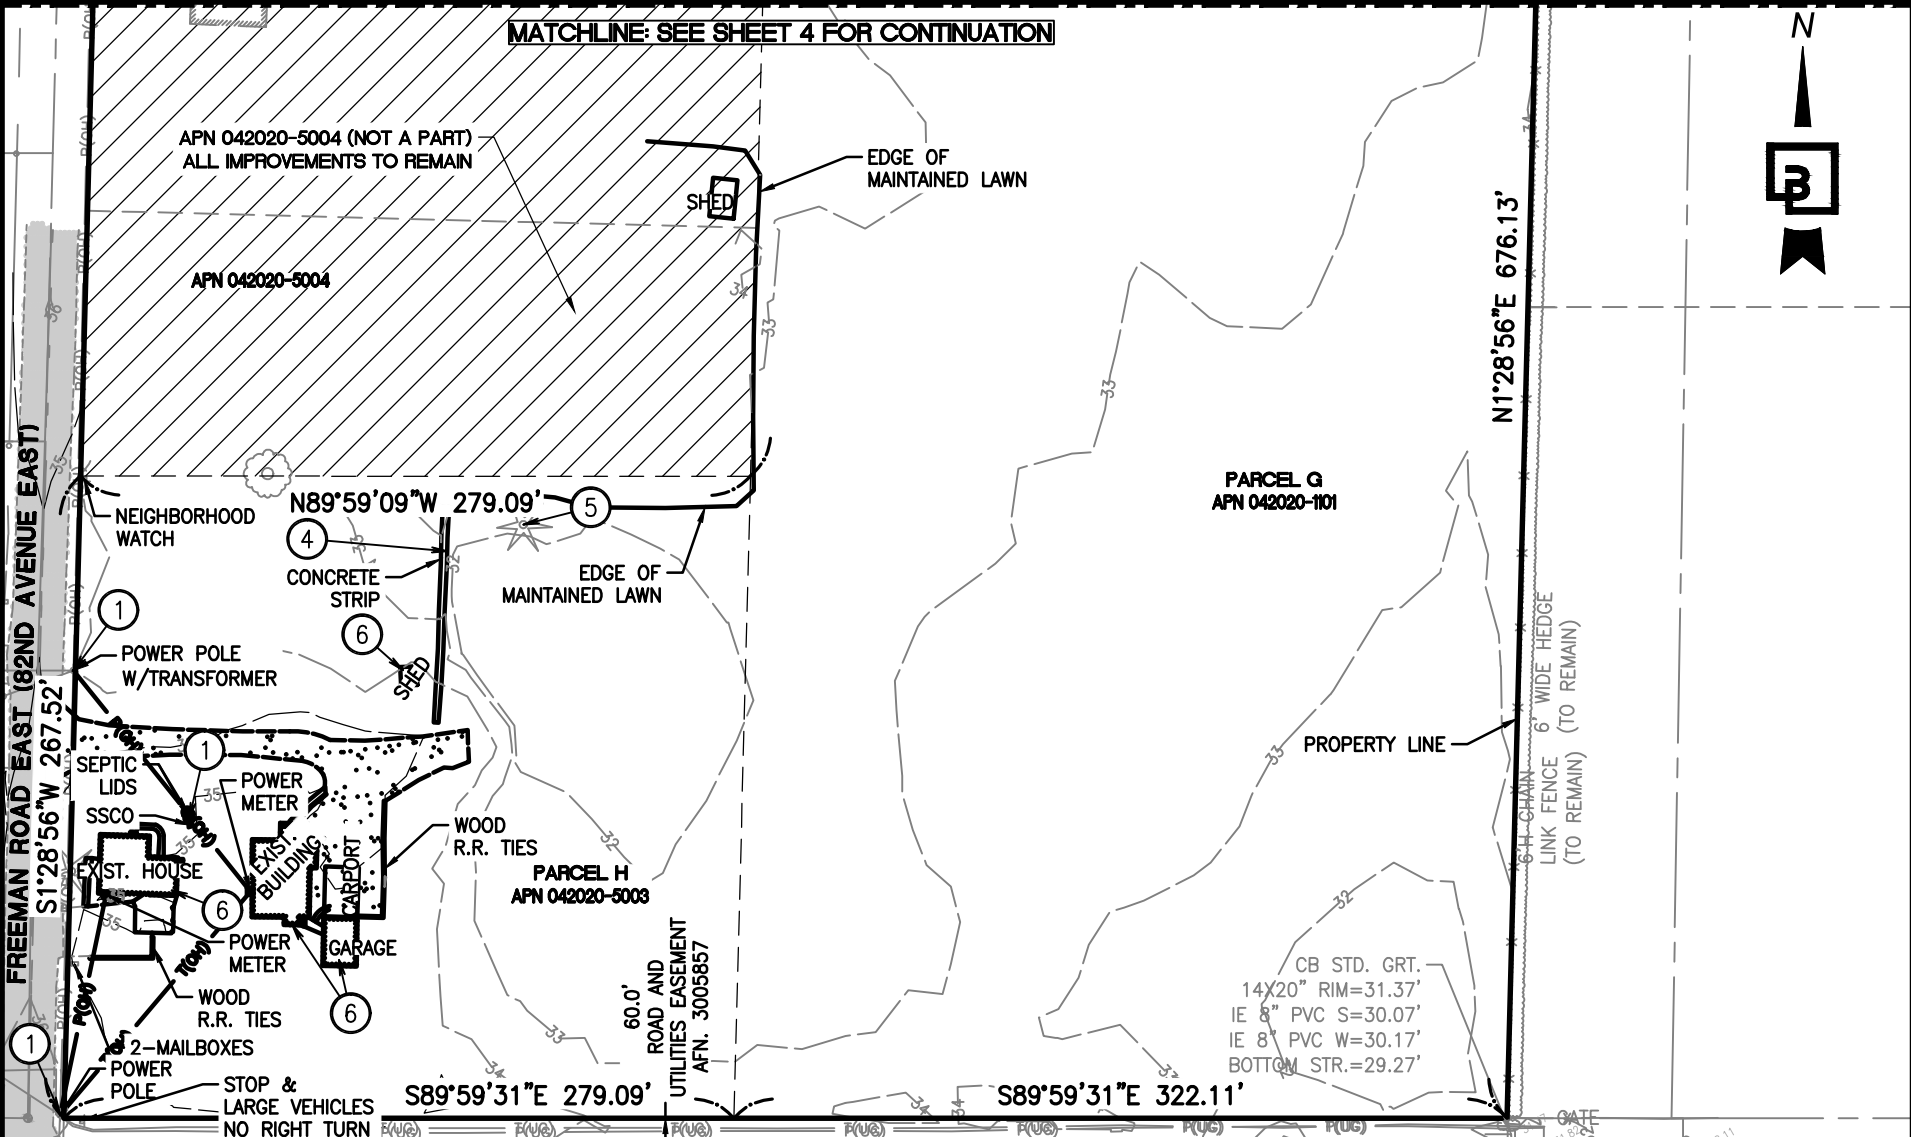

Designed JSM  
 Drawn DTC  
 Checked JSM  
 Approved BHE  
 Date 10/5/21

Scale:  
 Horizontal  
 1"=80'  
 Vertical  
 N/A

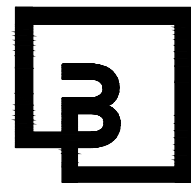

**Barghausen**  
**Consulting Engineers, Inc.**  
 18215 72nd Avenue South  
 Kent, W 98032  
 425.251.6222 [barghausen.com](http://barghausen.com)

For:  
**VECTOR DEVELOPMENT  
 COMPANY**

Title:  
**FREEMAN ROAD LOGISTICS  
 DEMOLITION PLAN**

Job Number  
**21585**

Sheet  
**5 of 5**