
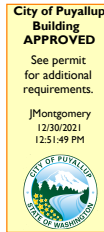


DEMOLITION KEYNOTES:

- ① EXISTING POWER AND TELEPHONE SERVICES TO BE REMOVED/DISCONNECTED AS NECESSARY.
- ② EXISTING GATES AND FENCE TO BE DEMOLISHED AND REMOVED OFFSITE. DISPOSAL OF ALL SOLIDS TO BE PERFORMED IN COMPLIANCE WITH ALL APPLICABLE REGULATIONS.
- ③ EXISTING WATER WELLS SHALL BE DECOMMISSIONED IN COMPLIANCE WITH THE GUIDELINES SET BY THE TACOMA PIERCE COUNTY HEALTH DEPARTMENT AND THE CITY OF PUYALLUP.
- ④ EXISTING PAVEMENT/CONCRETE TO BE REMOVED AND DISPOSED OF OFFSITE.
- ⑤ EXISTING TREES SHALL BE PROTECTED TO THE FULLEST EXTENT FEASIBLE.
- ⑥ EXISTING STRUCTURES TO BE DEMOLISHED AND DISPOSED OF OFFSITE. COORDINATE REMOVAL/RELOCATION OF EXISTING UTILITIES WITH THE RELEVANT PURVEYOR. ALL UTILITIES MUST BE PAID CURRENT, PRIOR TO ANY DEMOLITION. THE WATER DEPARTMENT SHALL CUT OFF SERVICE AT THE METER BEFORE DEMOLITION. SEWER LINES SHALL BE CUT AND CAPPED PER CITY STANDARDS.
- ⑦ SEPTIC SYSTEMS SHALL BE ABANDONED PER TACOMA PIERCE COUNTY HEALTH DEPARTMENT REGULATIONS. A DECOMMISSIONING CERTIFICATE IS REQUIRED TO BE FILED WITH TPCHD AND A COPY SHALL BE PROVIDED TO THE CITY OF PUYALLUP.

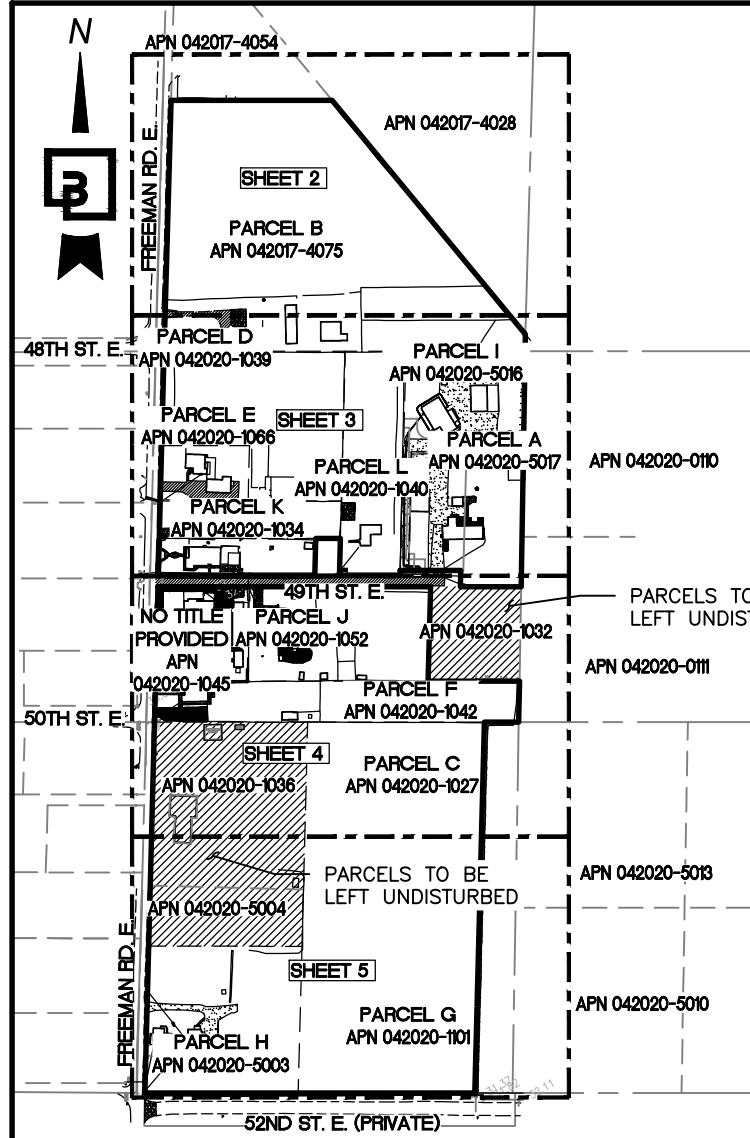

Engineering approval required for utility disconnects prior to building inspection final. Final inspection required.


APPROVED PLAN
CITY OF PUYALLUP
PLANNING DIVISION

APPROVED BY: NComstock
DATE: 01/10/2022
CASE NO. PRDE20210043

CONDITIONS:
No ground disturbing activities or removal of foundations. To prevent impacts to wetland, demolition must be limited to within 5' of all structures and a high visibility fence must be erected along this perimeter. Please see attached standard tree protection detail.

Designed JSM
Drawn DTC
Checked JSM
Approved BHE
Date 10/5/21

Scale:
Horizontal
1"=350'
Vertical
N/A

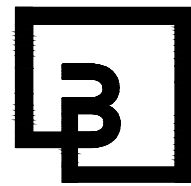


Barghausen Consulting Engineers, Inc.
18215 72nd Avenue South
Kent, W 98032
425.251.6222 barghausen.com

For:
VECTOR DEVELOPMENT COMPANY


Title:
FREEMAN ROAD LOGISTICS DEMOLITION PLAN


Job Number
21585

Sheet
1 of 5

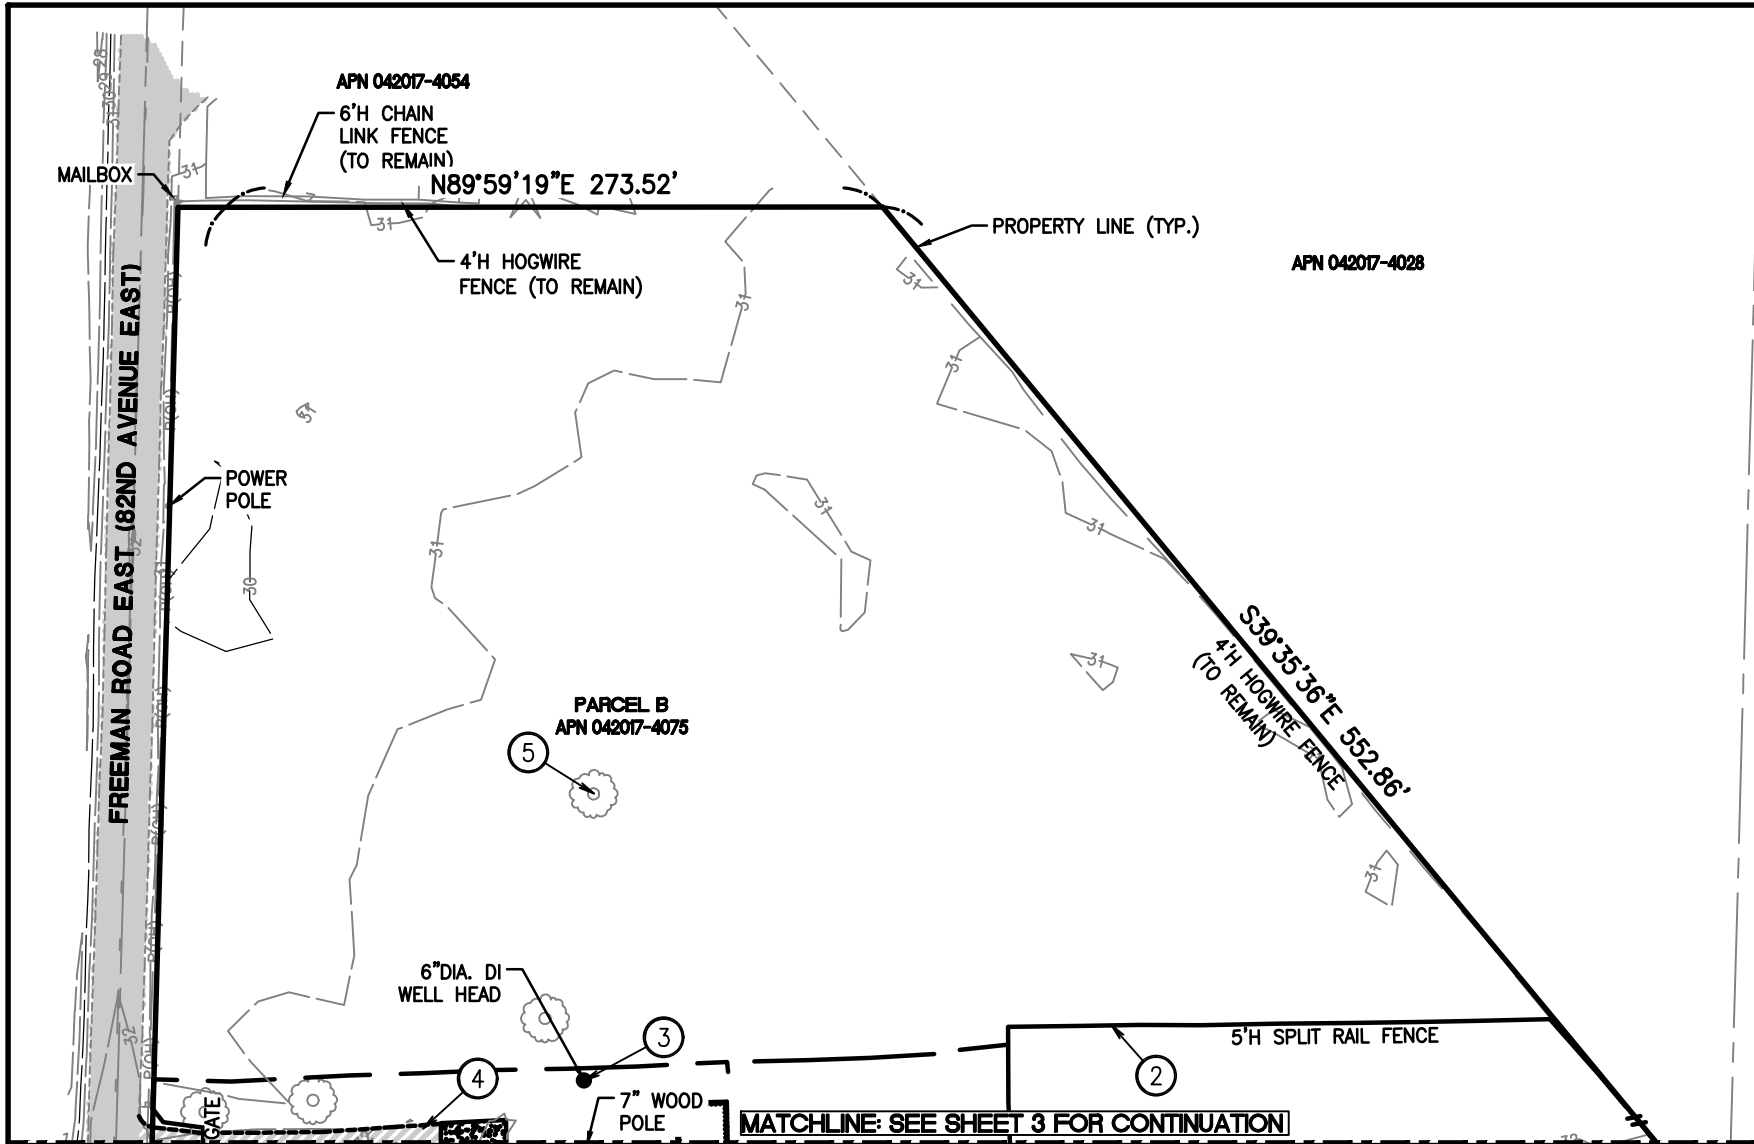

MATCHLINE: SEE SHEET 3 FOR CONTINUATION

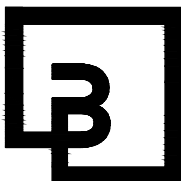Designed <u>JSM</u> Drawn <u>DTC</u> Checked <u>JSM</u> Approved <u>BHE</u> Date <u>10/5/21</u>	Scale: Horizontal 1"=80' Vertical N/A	 Barghausen Consulting Engineers, Inc. 18215 72nd Avenue South Kent, W 98032 425.251.6222 barghausen.com	For: VECTOR DEVELOPMENT COMPANY	Job Number 21585
			Title: FREEMAN ROAD LOGISTICS DEMOLITION PLAN	Sheet 2 of 5

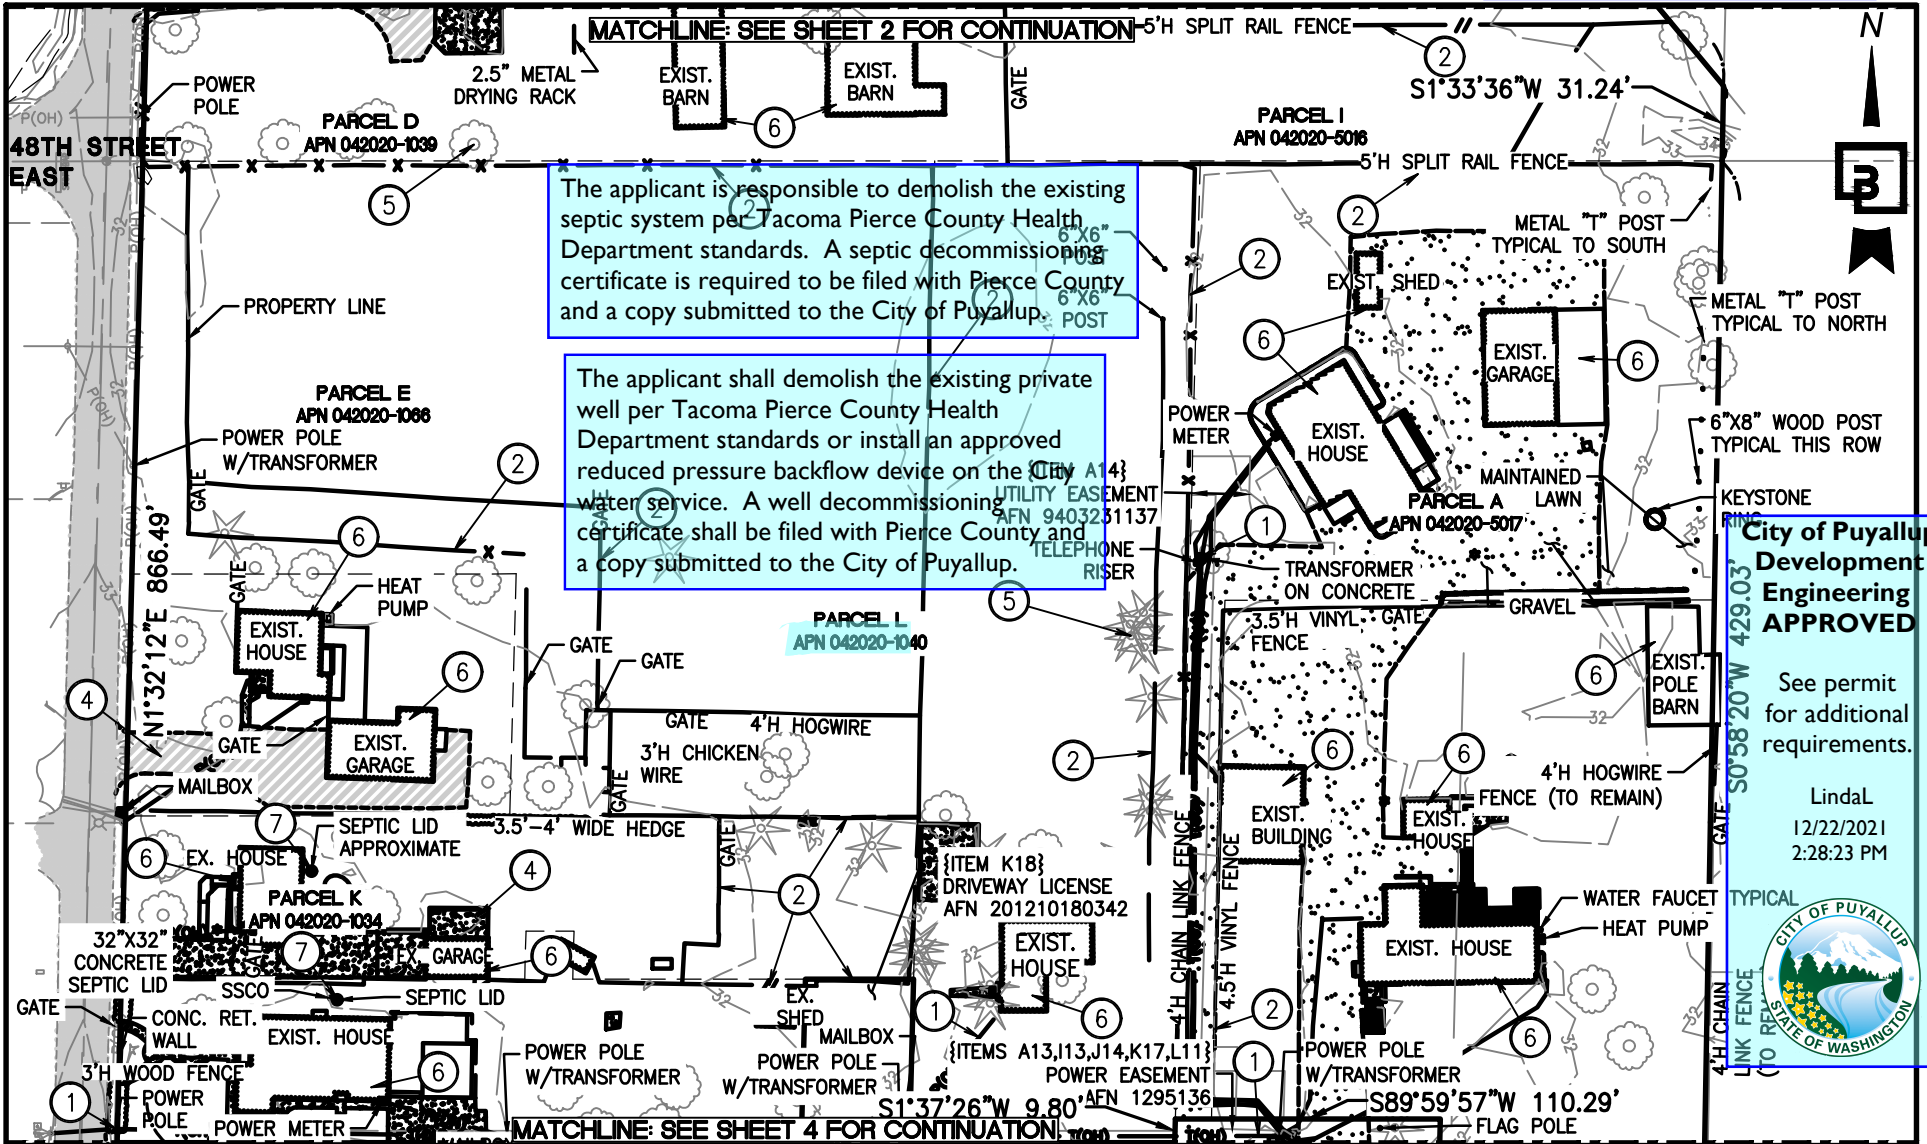

The applicant is responsible to demolish the existing septic system per Tacoma Pierce County Health Department standards. A septic decommissioning certificate is required to be filed with Pierce County and a copy submitted to the City of Puyallup.

The applicant shall demolish the existing private well per Tacoma Pierce County Health Department standards or install an approved reduced pressure backflow device on the City A14 water service. A well decommissioning certificate shall be filed with Pierce County and a copy submitted to the City of Puyallup.

City of Puyallup
Development Engineering
APPROVED


See permit for additional requirements.

Linda L
12/22/2021
2:28:23 PM



Designed JSM
Drawn DTC
Checked JSM
Approved BHE
Date 10/5/21

Scale:
Horizontal 1"=80'
Vertical N/A

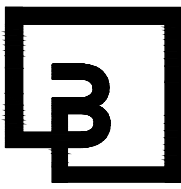


Barghausen Consulting Engineers, Inc.
18215 72nd Avenue South
Kent, W 98032
425.251.6222 barghausen.com

For: **VECTOR DEVELOPMENT COMPANY**


Title: **FREEMAN ROAD LOGISTICS DEMOLITION PLAN**


Job Number **21585**
Sheet **3 of 5**


MATCHLINE: SEE SHEET 3 FOR CONTINUATION

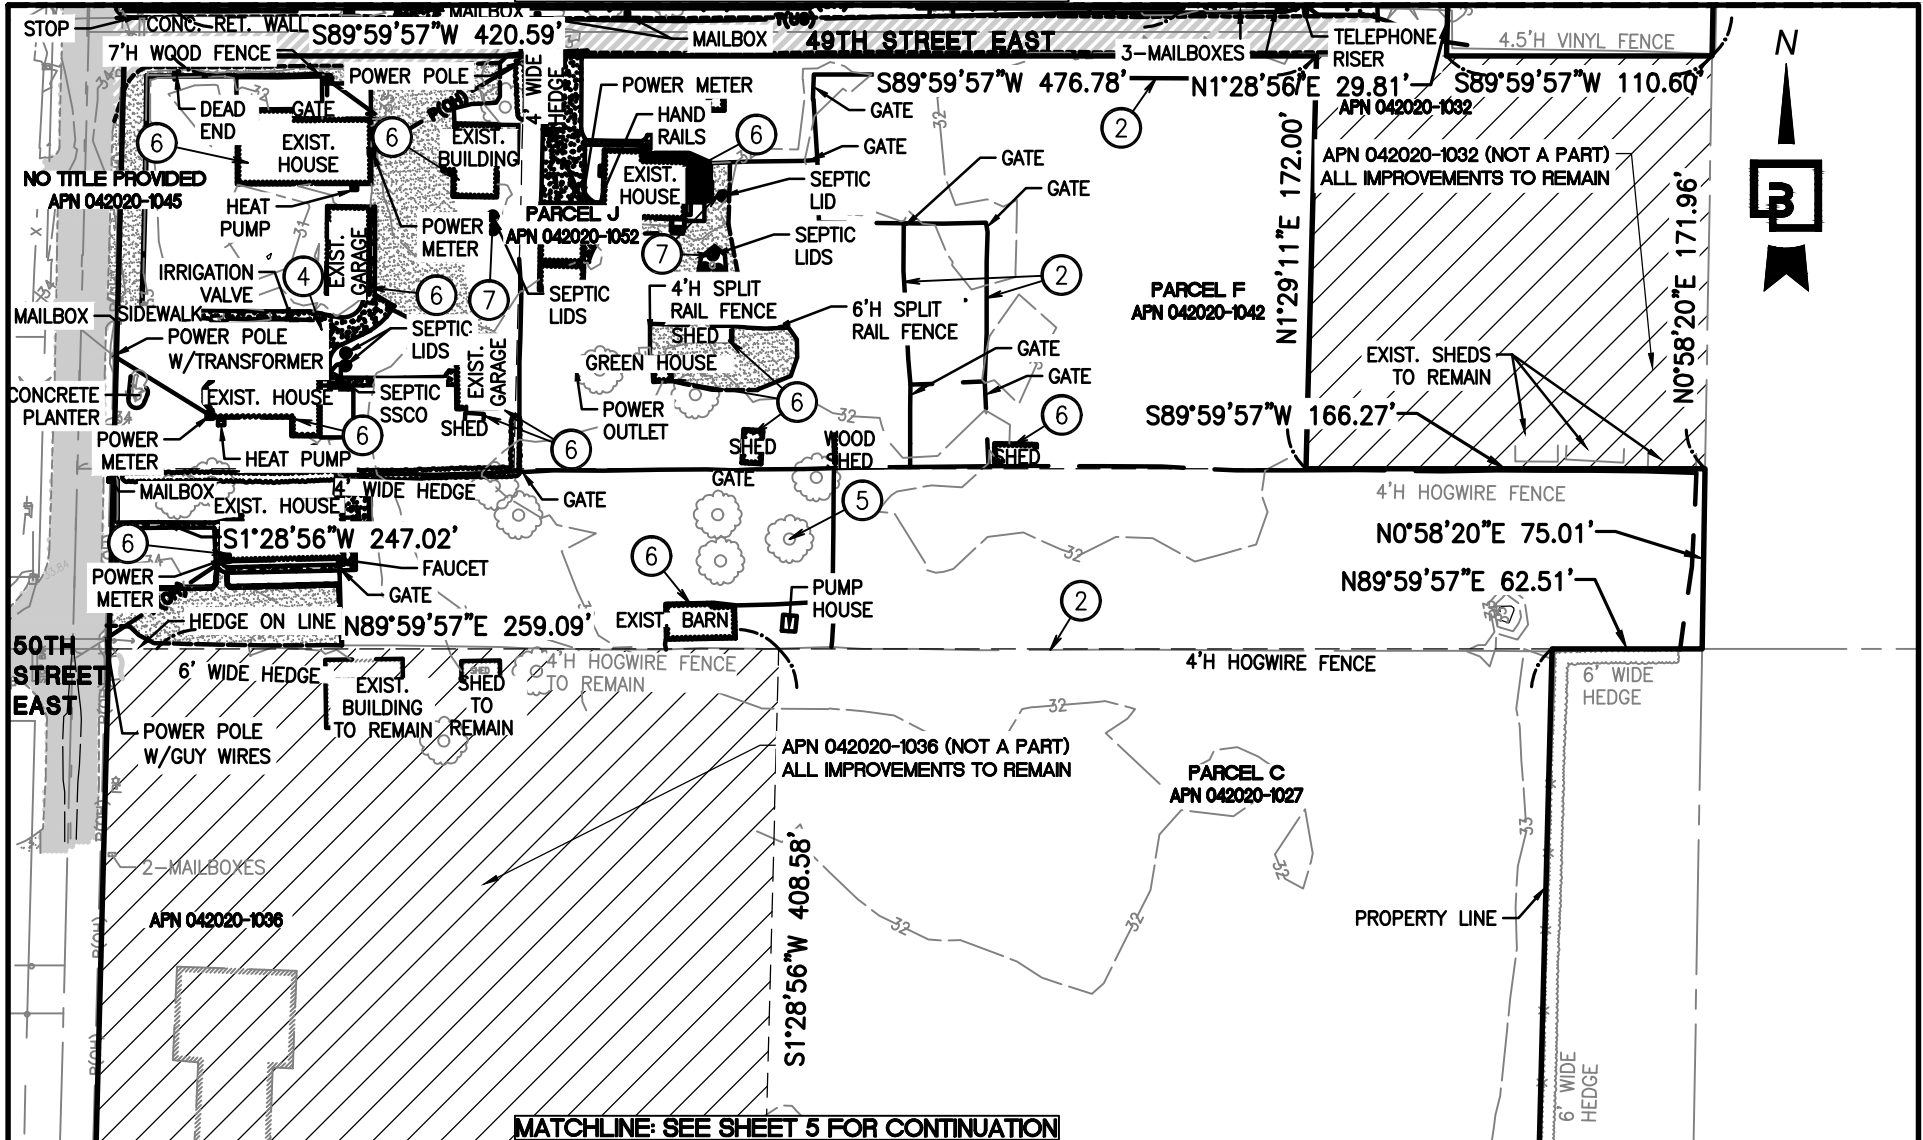

MATCHLINE: SEE SHEET 5 FOR CONTINUATION

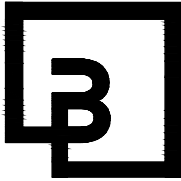Designed <u>JSM</u> Drawn <u>DTC</u> Checked <u>JSM</u> Approved <u>BHE</u> Date <u>10/5/21</u>	Scale: Horizontal 1"=80' Vertical N/A	 <p>Barghausen Consulting Engineers, Inc. 18215 72nd Avenue South Kent, W 98032 425.251.6222 barghausen.com</p>	For: VECTOR DEVELOPMENT COMPANY	Job Number 21585
			Title: FREEMAN ROAD LOGISTICS DEMOLITION PLAN	Sheet 4 of 5

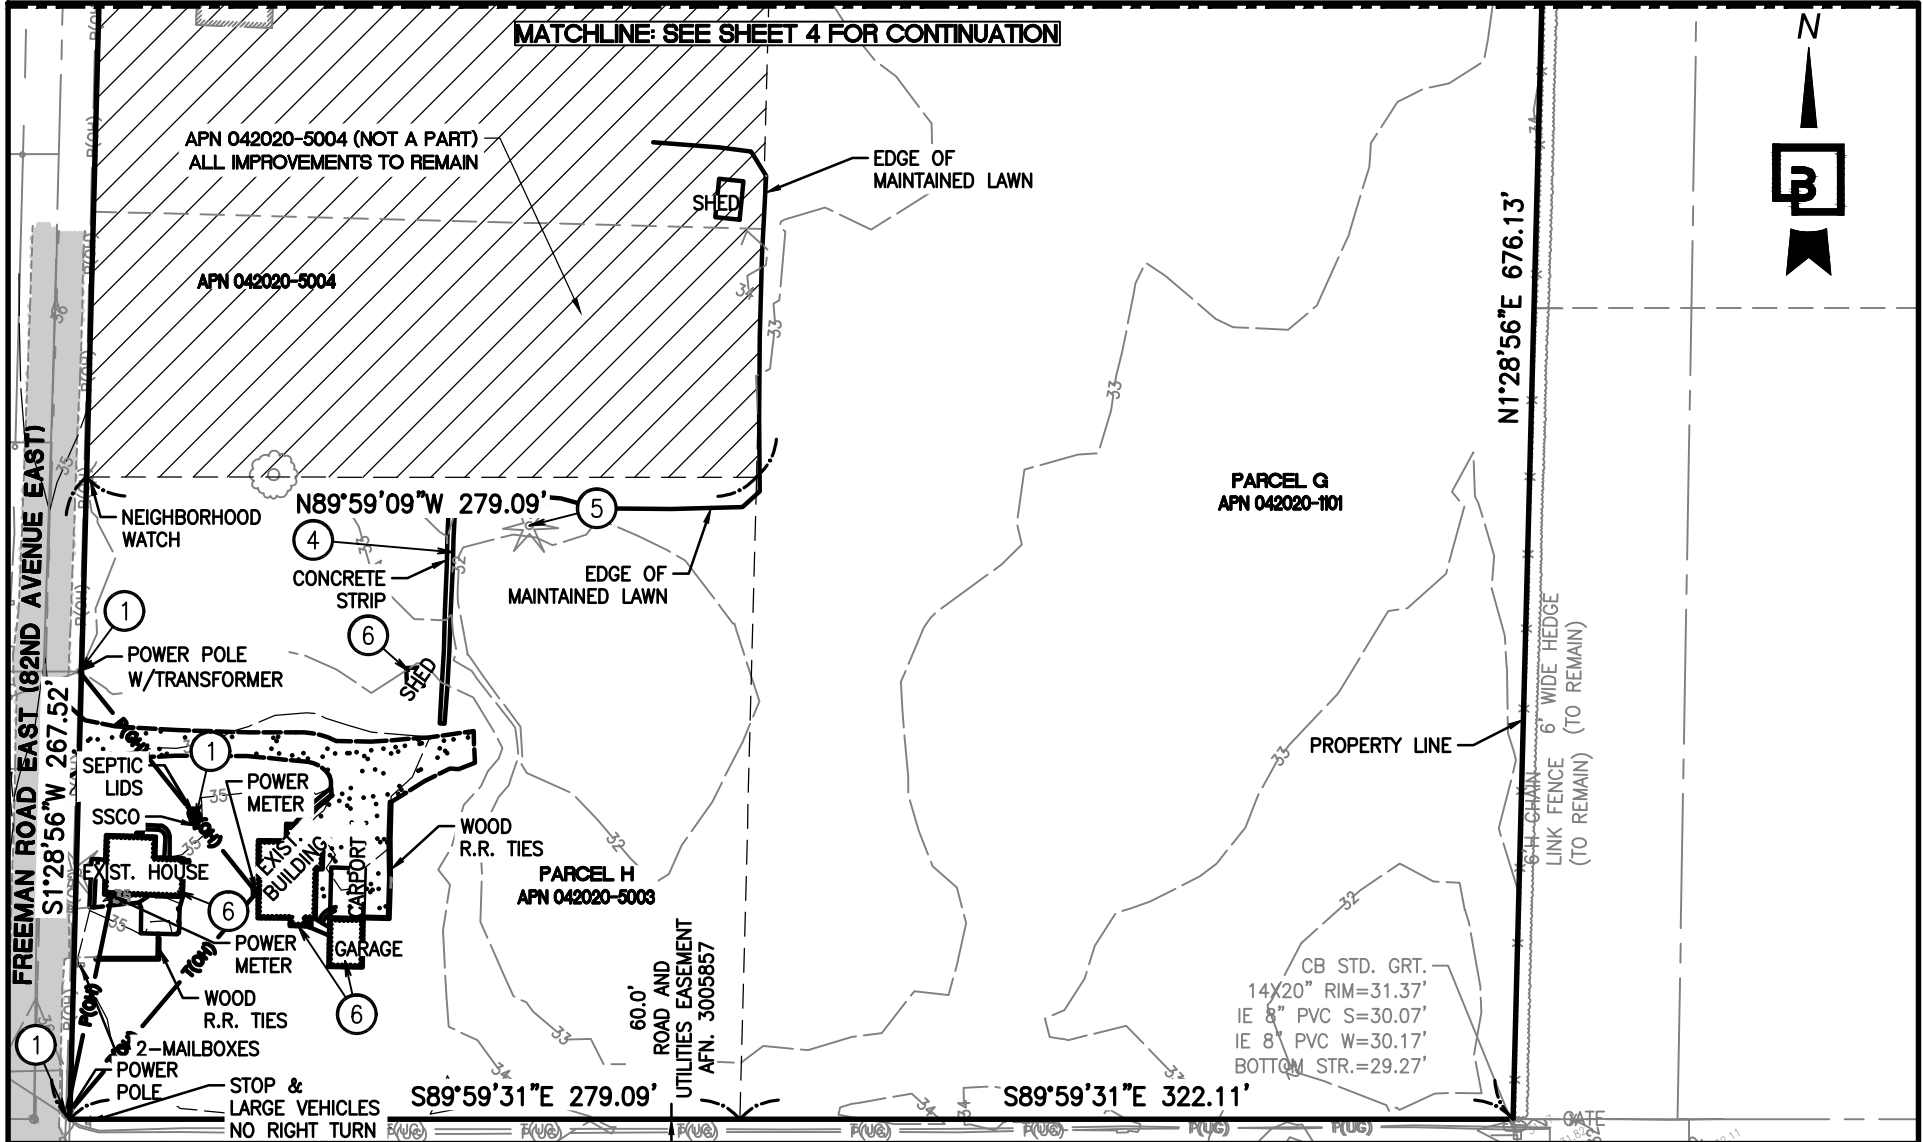

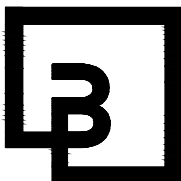Designed <u>JSM</u>	Scale:	 <p>Barghausen Consulting Engineers, Inc. 18215 72nd Avenue South Kent, W 98032 425.251.6222 barghausen.com</p>	For:	Job Number
Drawn <u>DTC</u>	Horizontal		VECTOR DEVELOPMENT COMPANY	21585
Checked <u>JSM</u>	1"=80'		Title: FREEMAN ROAD LOGISTICS DEMOLITION PLAN	Sheet
Approved <u>BHE</u>	Vertical			5 of 5
Date <u>10/5/21</u>	N/A			