

City of Puyallup
Development & Permitting Services
ISSUED PERMIT

Building


Engineering

Fire

Planning

Public Works

Traffic

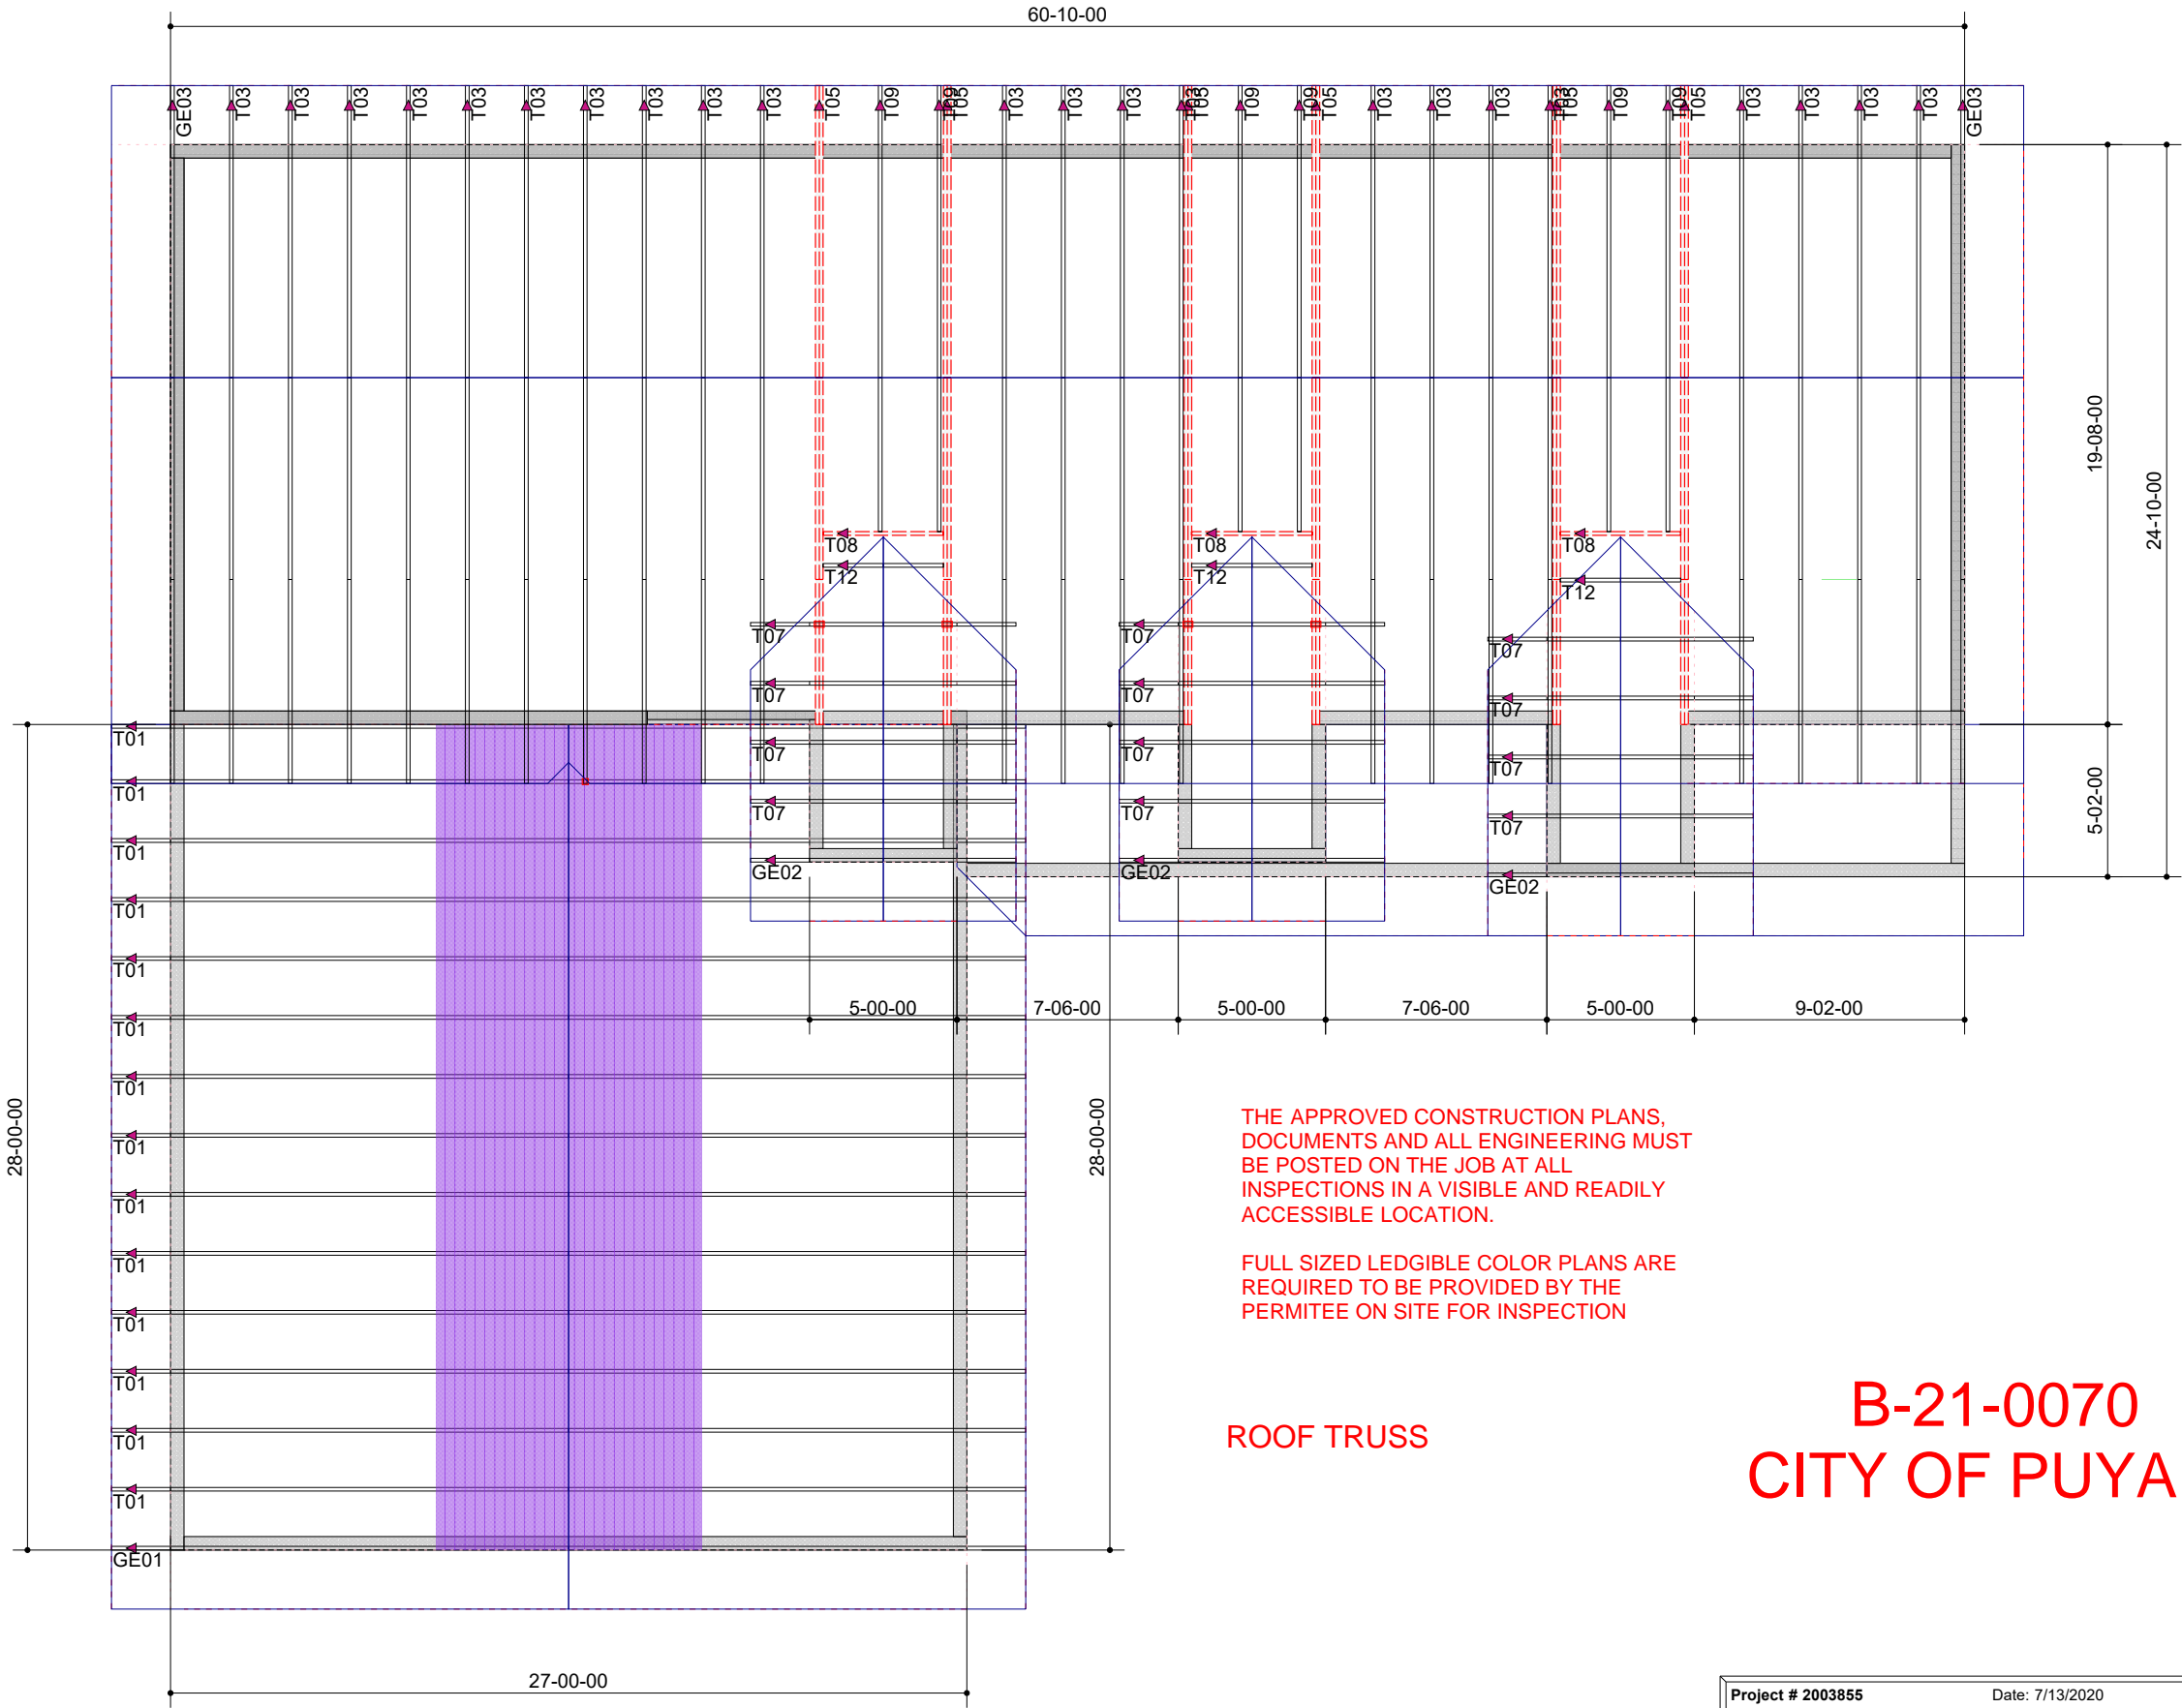


THE APPROVED CONSTRUCTION PLANS,
DOCUMENTS AND ALL ENGINEERING MUST
BE POSTED ON THE JOB AT ALL
INSPECTIONS IN A VISIBLE AND READILY
ACCESSIBLE LOCATION.

FULL SIZED LEDGIBLE COLOR PLANS ARE
REQUIRED TO BE PROVIDED BY THE
PERMITEE ON SITE FOR INSPECTION

ROOF TRUSS

B-21-0070
CITY OF PUYALLUP

1922 5th Ave SW

Project # 2003855	Date: 7/13/2020	
Sales: Ken Price (360) 384.9000-Ext:28 kprice@louwstruss.com	Name: STROBLADD	
Design:	Sub.: Lot: #	
	TACOMA WA	
		360.384.9000