

NOTE: REMOVE EXISTING SIGNAGE & DISPOSE OF, PATCH & PAINT FASCIA AS REQUIRED!

CODE: Max aggregate sign area: 1.5 SF/LF of all building wall fronting a street or pedestrian walkway. Max Façade sign area: 1 SF/LF of building wall from which the sign is attached 19.0' x 1 = 19.0' allowed.



FULL SIZED LEDGIBLE COLOR PLANS ARE REQUIRED TO BE PROVIDED BY THE PERMITTEE ON SITE FOR ALL INSPECTIONS MIN. PLAN SIZE 11 X 17



EXISTING

store 25'H x 19'L

PROPOSED

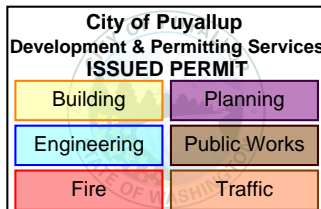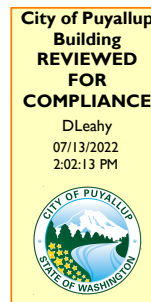

PRSG20221018

Approval of submitted plans is not an approval of omissions or oversight by this office or noncompliance with any applicable regulations of local government. The contractor is responsible for making sure that the building complies with all applicable building codes and regulations of the local government.



700 Parker Sq STE 205
Flower Mound, TX 75028
T. 800.675.6353

Project: Papa Murphy's WA146

Location: 4423 S. Meridian Street
Puyallup, Washington 98373

Date: 3/4/22 Sales: DH Designer: MH
File Name: PM Puyallup, WA

Revision

- R1: _____
- R2: _____
- R3: _____
- R4: _____
- R5: _____

Approvals

Customer: _____


Landlord: _____

CONCEPTUAL DRAWINGS ONLY: Dimensions are approximate & may change due to construction factors or exact field conditions. Colors shown are as close as printing will allow. Always follow written specifications.

ALL RIGHTS RESERVED: This design has been created for you in connection with a project being planned for you by AD ART. It may not be shown to anyone outside your organization, and may not be reproduced in any manner without prior consent.

SHEET

3

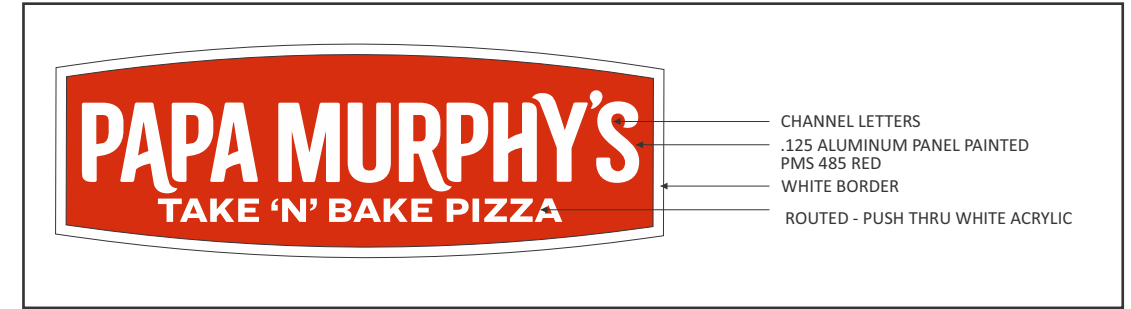


1 CUSTOM 28" STRETCHED HALO WALL CABINET w/ ROUTED LETTERS SCALE: 1" = 1'-0"
 (1) SET REQUIRED 18.6 SF

- SPECIFICATIONS:**
 HALO BACKER PANEL / SUPPORT STRUCTURE
- 5" DEEP ALUMINUM SUPPORT RACEWAY CABINET FILLER PAINTED WHITE.
 - FACE IS .125 FLAT ALUMINUM PANEL WITH 1 1/2" EDGE PAN.
 - FACE IS PAINTED PMS 485 C RED WITH 1 1/4" WHITE BORDER & PAN RETURN.
 - FACE TO BE ROUTED OUT & BACKED UP WITH 1/2" CLEAR ACRYLIC PUSH THRU LETTERS WITH FIRST SURFACE WHITE VINYL OVERLAYS.
 - SUPPORT RACEWAY CABINET TO BE INTERNALLY ILLUMINATED WITH WHITE LEDS.
 - FACE TO BE HALO (BACK) LIT WITH WHITE LEDS WRAP AROUND BORDER BACKSIDE.
- CHANNEL LETTERS**
- 3" DEEP ALUMINUM CHANNEL LETTER RETURNS & FLAT ALUMINUM BACKS PAINTED BLACK.
 - ALL LETTER INTERIORS FINISHED LIGHT ENHANCEMENT WHITE.
 - 1" BLACK TRIM CAP.
 - FACES ARE 3/16" TH. WHITE ACRYLIC.
 - LETTERS ARE INTERNALLY ILLUMINATED WITH WHITE LEDS.
- SIGN STRUCTURE MOUNTED FLUSH TO BUILDING FASCIA WITH APPROPRIATE NON-CORROSIVE MOUNTING HARDWARE.

3/8 x 2" Lags into wood beam, each end and every 3', top and Bottom

Weight- 80lbs

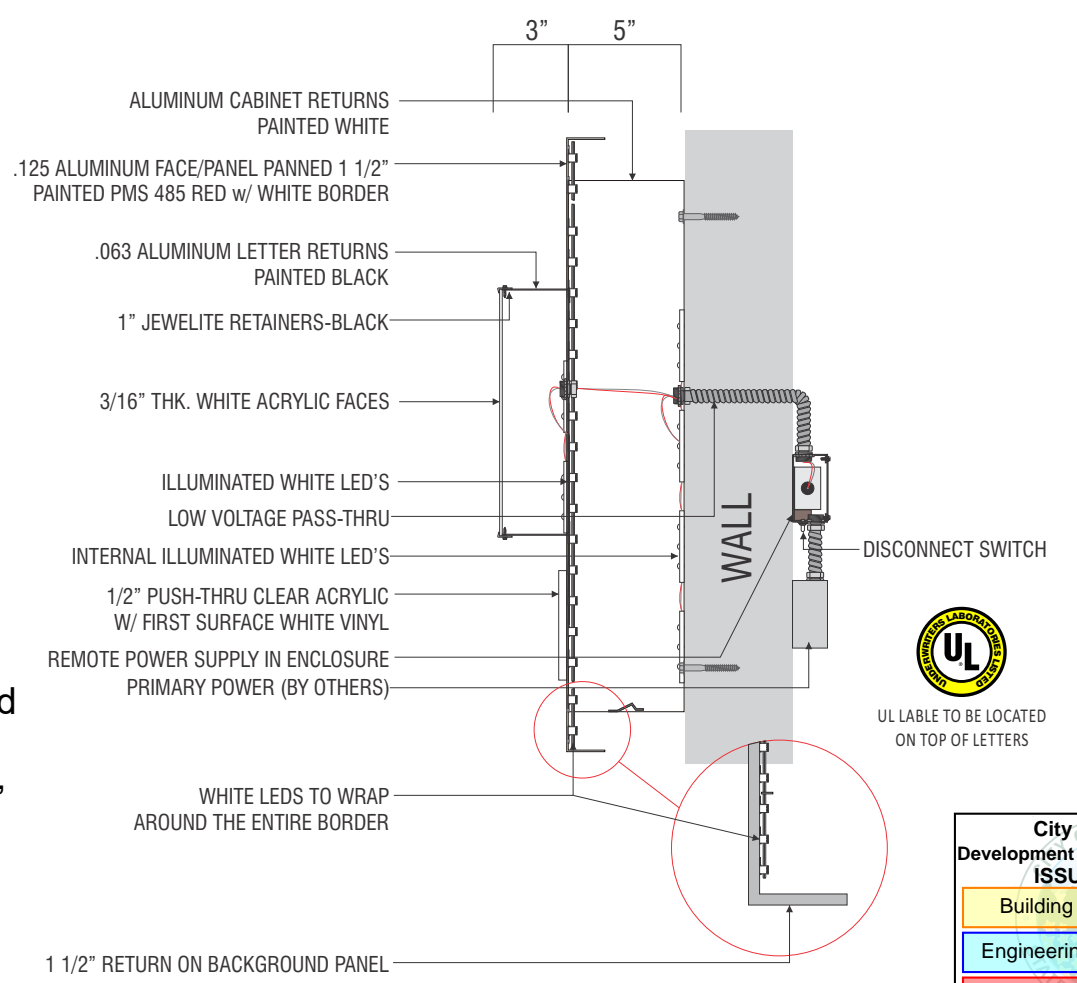


City of Puyallup Development & Permitting Services ISSUED PERMIT			
Building	Planning	Engineering	Public Works
Fire	Traffic		

S/F CABINET W/ PANNED HALO PANEL N.T.S.
4" & UNDER SUB COPY HEIGHTS : ROUTED OUT PUSH THRU ACRYLIC

PRSG20221018

 ADART 700 Parker Sq STE 205 Flower Mound, TX 75028 T. 800.675.6353	Project: Papa Murphy's WA146 Location: 4423 S. Meridian Street Puyallup, Washington 98373 Date: 3/4/22 Sales: DH Designer: MH File Name: PM Puyallup, WA	Revision R1: _____ R2: _____ R3: _____ R4: _____ R5: _____	Approvals Customer: _____ Landlord: _____	CONCEPTUAL DRAWINGS ONLY: Dimensions are approximate & may change due to construction factors or exact field conditions. Colors shown are as close as printing will allow. Always follow written specifications. ALL RIGHTS RESERVED: This design has been created for you in connection with a project being planned for you by AD ART. It may not be shown to anyone outside your organization, and may not be reproduced in any manner without prior consent.	SHEET <div style="font-size: 48pt; text-align: center;">4</div>
--	--	--	--	---	---

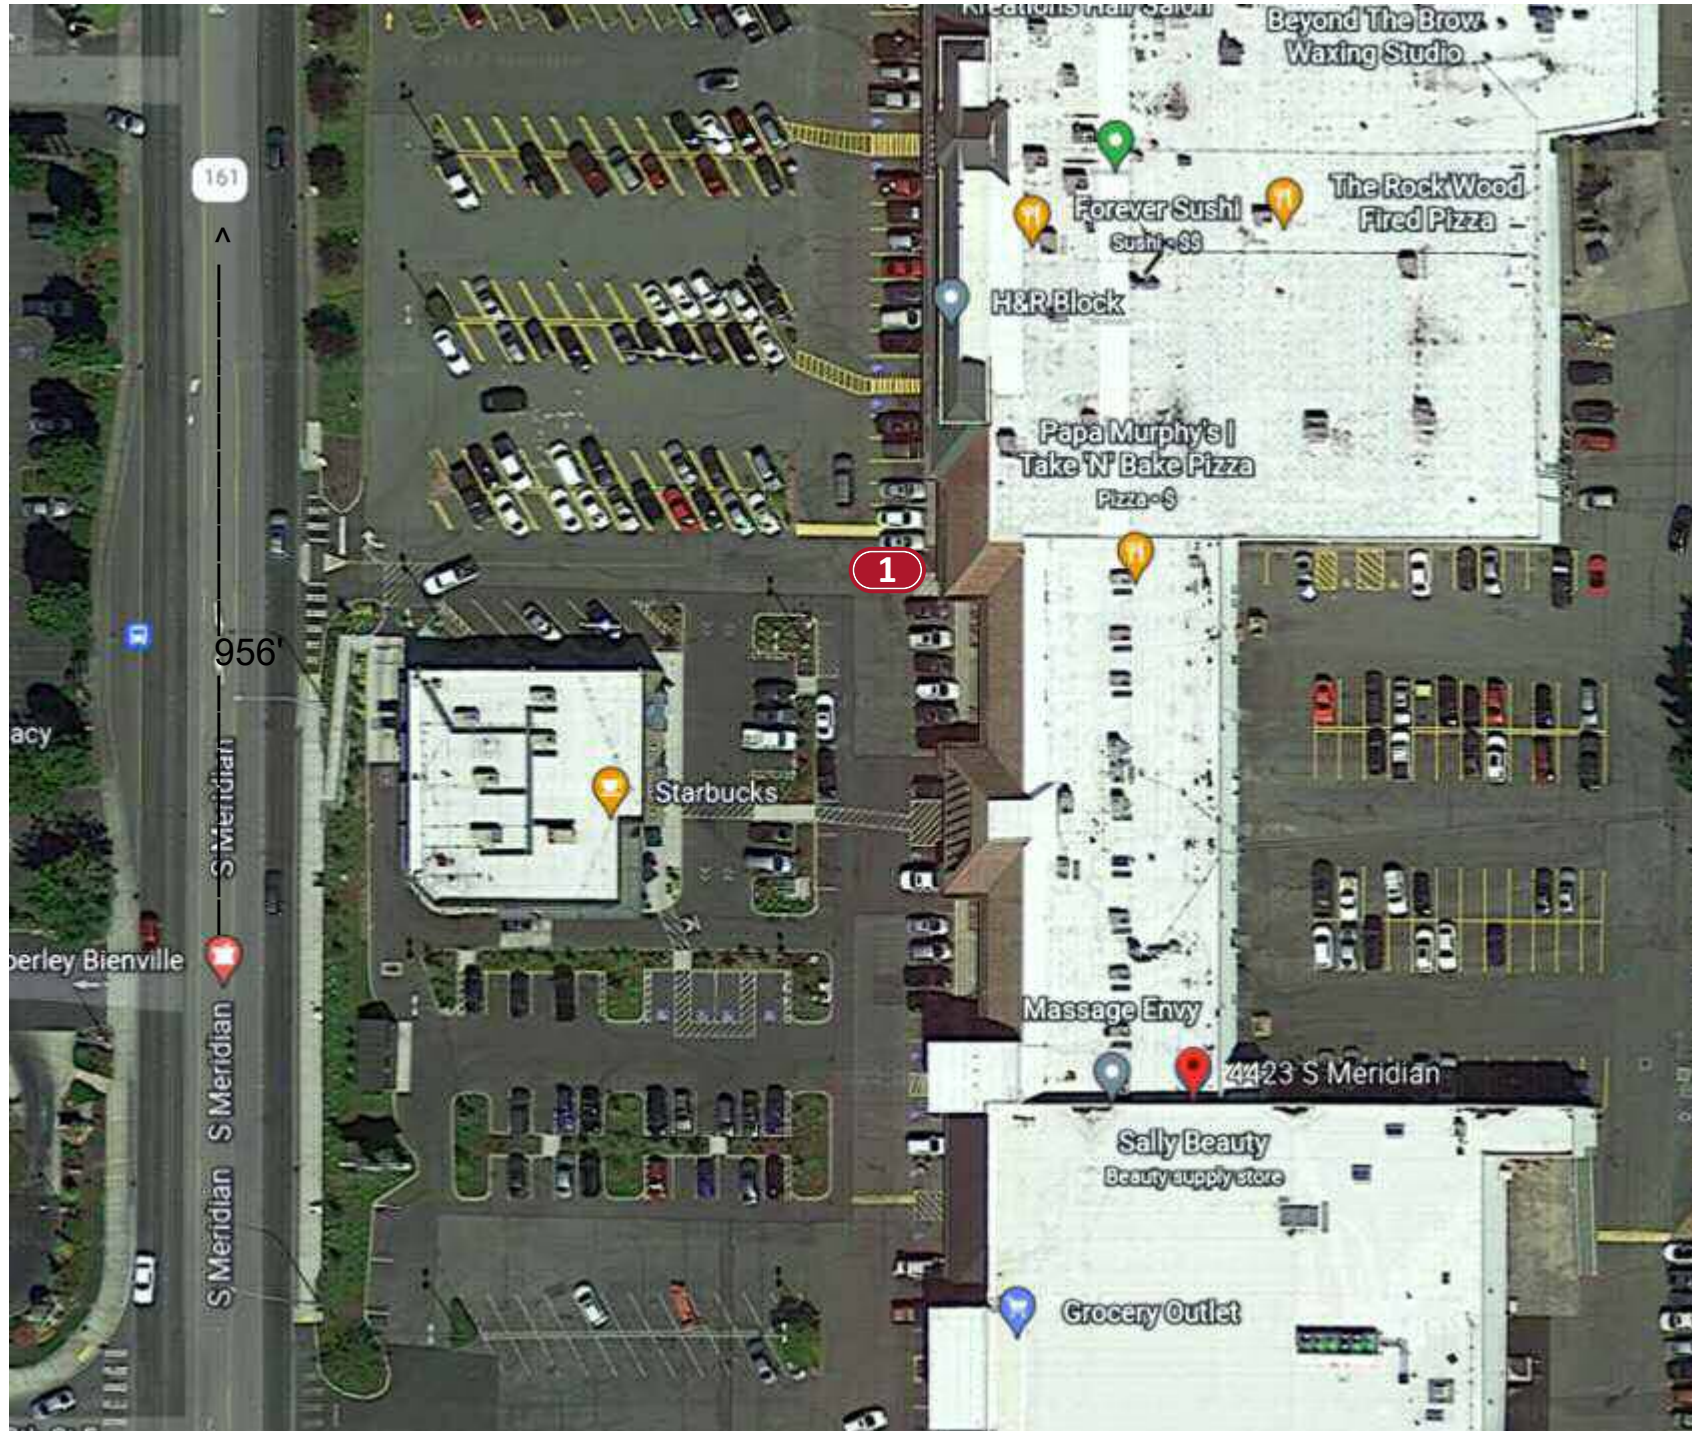

SITE PLAN

1 Storefront Signage

**APPROVED PLAN
CITY OF PUYALLUP
PLANNING DIVISION**

APPROVED BY: GClark
DATE: 07/08/2022
CASE NO.: PRSG20221018
CONDITIONS:

City of Puyallup Development & Permitting Services ISSUED PERMIT	
Building	Planning
Engineering	Public Works
Fire	Traffic

SITE PLAN : OVERVIEW

PRSG20221018



700 Parker Sq STE 205
Flower Mound, TX 75028
T. 800.675.6353

Project: Papa Murphy's WA146

Location: 4423 S. Meridian Street
Puyallup, Washington 98373

Date: 3/4/22 **Sales:** DH **Designer:** MH
File Name: PM Puyallup, WA

Revision

- R1: _____
- R2: _____
- R3: _____
- R4: _____
- R5: _____

Approvals

Customer: _____

Landlord: _____

CONCEPTUAL DRAWINGS ONLY:

Dimensions are approximate & may change due to construction factors or exact field conditions. Colors shown are as close as printing will allow. Always follow written specifications.

ALL RIGHTS RESERVED:

This design has been created for you in connection with a project being planned for you by AD ART. It may not be shown to anyone outside your organization, and may not be reproduced in any manner without prior consent.

SHEET

2