


SIGN 80 SQFT
 BUILDING FRONT 2,987.50 SQFT
 SIGN WEIGHT approx 100lbs

Approval of submitted plans is not an approval of omissions or oversights by this office or noncompliance with any applicable regulations of local government. The contractor is responsible for making sure that the building complies with all applicable codes and regulations of the local government.

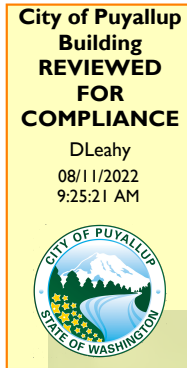

FULL SIZED LEDGIBLE COLOR PLANS ARE REQUIRED TO BE PROVIDED BY THE PERMITTEE ON SITE FOR ALL INSPECTIONS MIN. PLAN SIZE 11 X 17



SPECIFICATIONS

A VINYL PRINT
 Calendered vinyl with gloss laminate




PANTONE 186
 on white material

DIMENSIONAL LETTERS
 1/2" thickness



BLACK
 edges to match

B INSTALLATION
 Flush mounted with studs / Secured with silicone

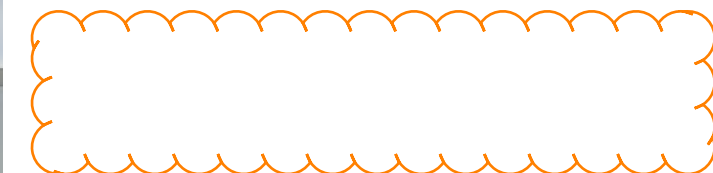

APPROVED PLAN
 CITY OF PUYALLUP
 PLANNING DIVISION

APPROVED BY: GClark
 DATE: 08/05/2022
 CASE NO.: PRSG20221172
 CONDITIONS:

THIS ORIGINAL UNPUBLISHED DESIGN IS THE SOLE PROPERTY OF PUGET SOUND SIGNS & GRAPHICS. IT HAS BEEN SUBMITTED FOR YOUR PERSONAL USE IN CONNECTION WITH A PROPOSED PROJECT BEING PLANNED FOR YOU BY PSSG. IT CANNOT BE REPRODUCED, COPIED OR EXHIBITED, IN WHOLE OR PART, WITHOUT FIRST OBTAINING WRITTEN CONSENT FROM PUGET SOUND SIGNS & GRAPHICS.

NOTE: FOR ALL ELECTRICAL SIGNS, DEDICATED POWER SOURCE MUST BE PROVIDED BY CUSTOMER TO WITHIN 6 FEET OF SIGN LOCATION PRIOR TO INSTALLATION.

CUSTOMER APPROVAL SIGNATURE: _____ DATE: _____ LANDLORD APPROVAL SIGNATURE: _____ (NOT REQUIRED)

BY SIGNING IN THE "CUSTOMER APPROVED" SPACE, YOU AGREE TO THE MANUFACTURING OF THE ABOVE LAYOUT AND ITS SPECIFICATIONS. ANY CHANGES MADE AFTER SIGNING MAY INCUR ADDITIONAL FEES.

PRSG20221172

PUGET SOUND SIGNS & GRAPHICS
 259 SW 41st Street
 Renton, WA 98057
 253.243.7777
 info@pugetsoundsigns.com

PugetSoundSigns.com

CLIENT INFORMATION:
 Red Dot Corporation
 2504 East Main Ave,
 Puyallup, WA 98372

Tyler Riggs
 (509) 945-5258
 tylerriggs@reddotcorp.com

PROJECT MANAGER:
 SAM OLMSTEAD
DESIGNER:
 DARRIN JONES
SALES AGENT:
 DAWN HONG

START DATE:
 4/29/22

REVISION DATES:

1	_____
2	_____
3	_____
4	_____
5	_____
6	_____
7	_____
8	_____
9	_____

CLIENT SPECIFICATIONS

PANTONE 186

City of Puyallup
 Development & Permitting Services
ISSUED PERMIT

Building	Planning
Engineering	Public Works
Fire	Traffic

PANTONE ??

PANTONE ??

COLORS REPRESENTED IN THIS DESIGN ARE FOR PRESENTATION PURPOSES ONLY. COLOR CALL OUTS ARE FOR A MATCH AS CLOSE AS POSSIBLE.

SIGN 80.39 SQFT
 BUILDING FRONT 14,843.75 SQFT
 SIGN WEIGHT approx 75lbs


**PUGET SOUND
 SIGNS & GRAPHICS**
 259 SW 41st Street
 Renton, WA 98057
 253.243.7777
 info@pugetsoundsigns.com

PugetSoundSigns.com

CLIENT INFORMATION:

Red Dot Corporation
 2504 East Main Ave,
 Puyallup, WA 98372

Tyler Riggs
 (509) 945-5258
 tylerriggs@
 reddotcorp.com

PROJECT MANAGER:
 SAM OLMSTEAD

DESIGNER:
 DARRIN JONES

SALES AGENT:
 DAWN HONG

START DATE:
 4/29/22





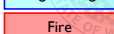

REVISION DATES:

1	_____
2	_____
3	_____
4	_____
5	_____
6	_____
7	_____
8	_____
9	_____

CLIENT SPECIFICATIONS

 **PANTONE 186**

**City of Puyallup
 Development & Permitting Services
 ISSUED PERMIT**

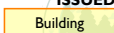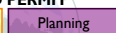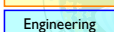 Building	 Planning
 Engineering	 Public Works
 Fire	 Traffic

PANTONE ??

PANTONE ??

COLORS REPRESENTED IN THIS DESIGN ARE FOR PRESENTATION PURPOSES ONLY. COLOR CALL OUTS ARE FOR A MATCH AS CLOSE AS POSSIBLE.

SPECIFICATIONS


A VINYL PRINT
 Calendered vinyl with gloss laminate

 **PANTONE 186**
 on white material

DIMENSIONAL LETTERS
 1/2" thickness

 **BLACK**
 edges to match

B INSTALLATION
 Flush mounted with studs / Secured with silicone

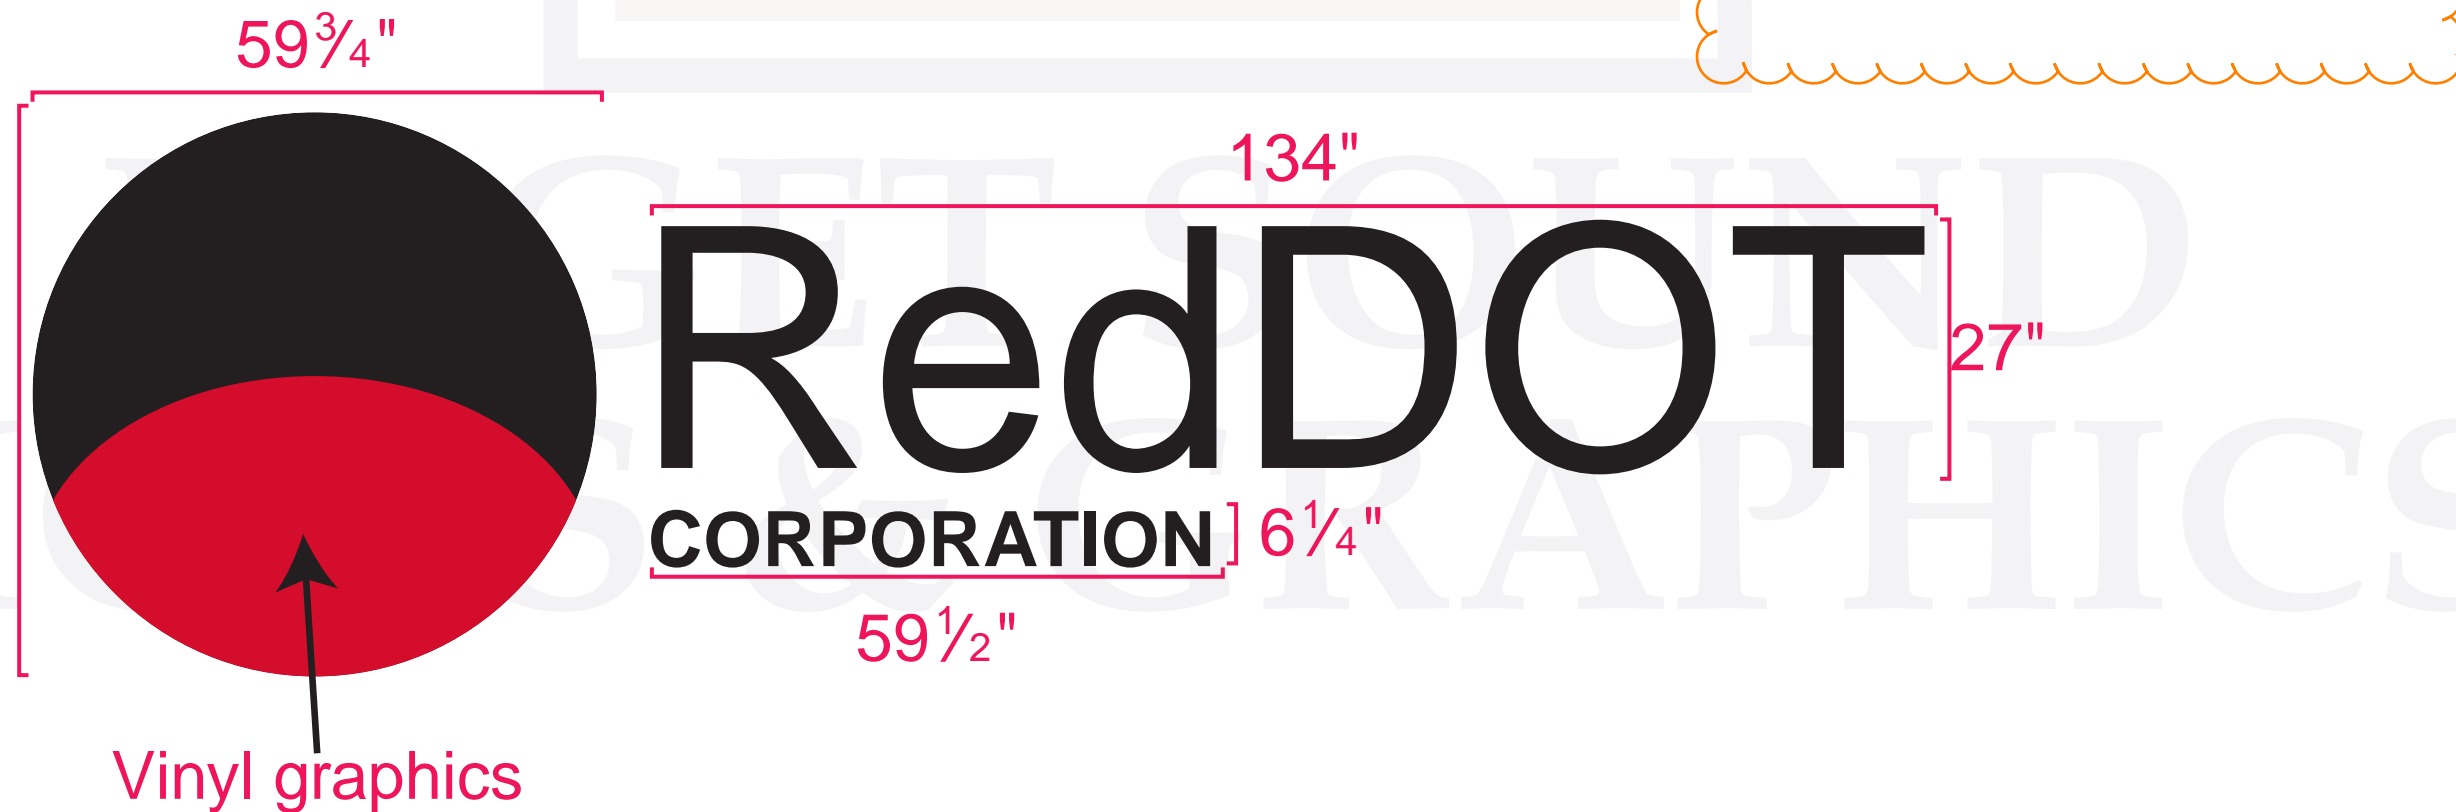

THIS ORIGINAL UNPUBLISHED DESIGN IS THE SOLE PROPERTY OF PUGET SOUND SIGNS & GRAPHICS. IT HAS BEEN SUBMITTED FOR YOUR PERSONAL USE IN CONNECTION WITH A PROPOSED PROJECT BEING PLANNED FOR YOU BY PSSG. IT CANNOT BE REPRODUCED, COPIED OR EXHIBITED, IN WHOLE OR PART, WITHOUT FIRST OBTAINING WRITTEN CONSENT FROM PUGET SOUND SIGNS & GRAPHICS.

NOTE: FOR ALL ELECTRICAL SIGNS, DEDICATED POWER SOURCE MUST BE PROVIDED BY CUSTOMER TO WITHIN 6 FEET OF SIGN LOCATION PRIOR TO INSTALLATION.

CUSTOMER APPROVAL SIGNATURE: _____ **DATE:** _____ **LANDLORD APPROVAL SIGNATURE:** _____ (NOT REQUIRED)

BY SIGNING IN THE "CUSTOMER APPROVED" SPACE, YOU AGREE TO THE MANUFACTURING OF THE ABOVE LAYOUT AND ITS SPECIFICATIONS. ANY CHANGES MADE AFTER SIGNING MAY INCUR ADDITIONAL FEES.

2504 East Main Ave , Puyallup, WA 98372
Parcel #0420264065

SPECIFICATIONS




**PUGET SOUND
SIGNS & GRAPHICS**
259 SW 41st Street
Renton, WA 98057
253.243.7777
info@pugetsoundsigns.com

PugetSoundSigns.com

CLIENT INFORMATION:

Red Dot Corporation

2504 East Main Ave,
Puyallup, WA 98372

Tyler Riggs
(509) 945-5258
tylerriggs@
reddotcorp.com

PROJECT MANAGER:

SAM OLMSTEAD

DESIGNER:


DARRIN JONES

SALES AGENT:


DAWN HONG

START DATE:

4/29/22

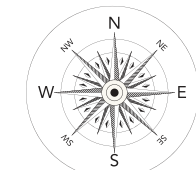

Scale 1" = 50'

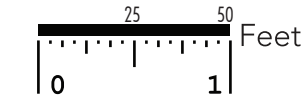

CLIENT SPECIFICATIONS

 **PANTONE 186**

City of Puyallup
Development & Permitting Services
ISSUED PERMIT

Building	Planning
Engineering	Public Works
Fire	Traffic

THIS ORIGINAL UNPUBLISHED DESIGN IS THE SOLE PROPERTY OF PUGET SOUND SIGNS & GRAPHICS. IT HAS BEEN SUBMITTED FOR YOUR PERSONAL USE IN CONNECTION WITH A PROPOSED PROJECT BEING PLANNED FOR YOU BY PSSG. IT CANNOT BE REPRODUCED, COPIED OR EXHIBITED, IN WHOLE OR PART, WITHOUT FIRST OBTAINING WRITTEN CONSENT FROM PUGET SOUND SIGNS & GRAPHICS.

NOTE: FOR ALL ELECTRICAL SIGNS, DEDICATED POWER SOURCE MUST BE PROVIDED BY CUSTOMER TO WITHIN 6 FEET OF SIGN LOCATION PRIOR TO INSTALLATION.

CUSTOMER APPROVAL SIGNATURE: _____ DATE: _____ LANDLORD APPROVAL SIGNATURE: _____ (NOT REQUIRED)

COLORS REPRESENTED IN THIS DESIGN ARE FOR PRESENTATION PURPOSES ONLY. COLOR CALL OUTS ARE FOR A MATCH AS CLOSE AS POSSIBLE.

BY SIGNING IN THE "CUSTOMER APPROVED" SPACE, YOU AGREE TO THE MANUFACTURING OF THE ABOVE LAYOUT AND ITS SPECIFICATIONS. ANY CHANGES MADE AFTER SIGNING MAY INCUR ADDITIONAL FEES.