


CONSTRUCTION NOTES

1. CALL UTILITY LOCATE AT 811 72 HOURS PRIOR TO TRENCHING OR DIGGING.
2. THE EXISTENCE AND LOCATION OF ANY UNDER GROUND UTILITY PIPES OR DIGGING STRUCTURE SHOWN ON THESE PLANS WERE OBTAINED BY FIELD INSPECTION AND A SEARCH OF THE AVAILABLE CITY OR COUNTY RECORDS. SINCE THE ACTUAL LOCATION AND NATURE OF THE UNDER GROUND FACILITIES MAY BE SOME WHAT DIFFERENT FROM THE SHOWN. THE CONTRACTOR IS REQUIRED TO VERIFY PRIOR TO EXCAVATION.
3. FOR UNDERGROUND ACTIVITY: TEST AND VENTILATE MANHOLE/UTILITY VAULT PRIOR TO ENTRY. PLACE WARNING DEVICES AND WORK AREA PROTECTION AS REQUIRED, AND USE EYE AND HEAD SAFETY PROTECTION PER FEDERAL WAY, STATE, AND LOCAL REGULATIONS.
4. ALL EXCAVATION, TRENCHING, AND SHORING IS TO ADHERE TO THE CODE OF REGULATIONS (CFR) 1926.650 SUBPART P.
 - a. PROVIDED ALL PITS WITH 1' X 1' SLOPE ART ONE END OF EXCAVATION FOR TECHNICIAN INGRESS/EGRESS.
 - b. EXCAVATED SPOILS ARE TO BE NO LESS THAN 24" FROM EDGE OF PIT OR TRENCH.
 - c. BARRICADE ALL OPEN PITS AND TRENCHING FOR PUBLIC SAFETY. ALL BARRICADE MUST BE EQUIPPED WITH FLASHING LIGHTS FOR NIGHT VISIBILITY.
 - d. FOR PITS GREATER THAN 4' IN DEPTH, USE APPROPRIATE SHORING FOR WALL STABILITY
5. TRENCH COVER IS TO BE 9" MINIMUM AND FREE OF ROCKS, DEBRIS, AND CLODS. THE TRENCH IS TO BE A MINIMUM OF 9" COVER IN DEVELOPED AREAS AND A MINIMUM OF 48" OF COVER IN UNDEVELOPED AREAS (ANY VARIANCE FROM THESE STANDARDS WILL BE SPECIFIED ON THE PLANS)
6. ALL ASPHALT/CONCRETE AND LANDSCAPING REMOVED, DISTURBED, OR DAMAGES AS A RESULT OF CONSTRUCTION SHALL BE RESTORED TO ORIGINAL CONDITION OR BETTER.
7. NORMAL / GUIDED-BORING METHOD RECOMMENDED WHEN BORING.
8. ADHERE TO AIRTIGHT GUIDELINES UNLESS OTHERWISE NOTED.
9. BOND BURIED/AERIAL FACILITIES AS A REQUIRED BY JURISDICTIONAL AGENCY(S).
10. AERIAL FACILITIES ARE TO BE TESTED PRIOR TO BEGINING WORK PER STATE AND LOCAL REGULATIONS.
11. ALL WORK AREA PROTECTION FOR TRAFFIC CONTROL IS TO BE WITH APPROVED WARNING DEVICES AND PLACED PER STATE DEPARTMENT OF TRANSPORTATION AND/OR PUBLIC WORKS ENGINEERING DEPARTMENT STANDARDS AND SPECIFICATIONS. IF REQUIRED A TRAFFIC CONTROL PLAN SHALL BE SUBMITTED TO THE REQUESTING PERMITTING AGENCY. PRIOR TO BEGINNING WORK, PERMITTING AGENCIES MUST BE NOTIFIED 48 HOURS IN ADVANCE OF CONSTRUCTION ACTIVITIES.
12. EXISTING PEDESTRIAN CROSSWALKS AND WALKING AREAS SHALL BE MAINTAINED AT ALL TIMES. AS NECESSARY, TEMPORARY PEDESTRIAN CROSSWALKS AND WALKING AREAS SHALL BE PROVIDED AND MAINTAINED PER STATE DEPARTMENT OF TRANSPORTATION AND/OR PUBLIC WORKS ENGINEERING DEPARTMENT STANDARDS AND SPECIFICATIONS.
13. THE FOLLOWING FOOTAGES ARE ESTIMATES. FOOTAGES TO BE VERIFIED PRIOR TO CONSTRUCTIONS.

VICINITY MAP

PRFUP2022118

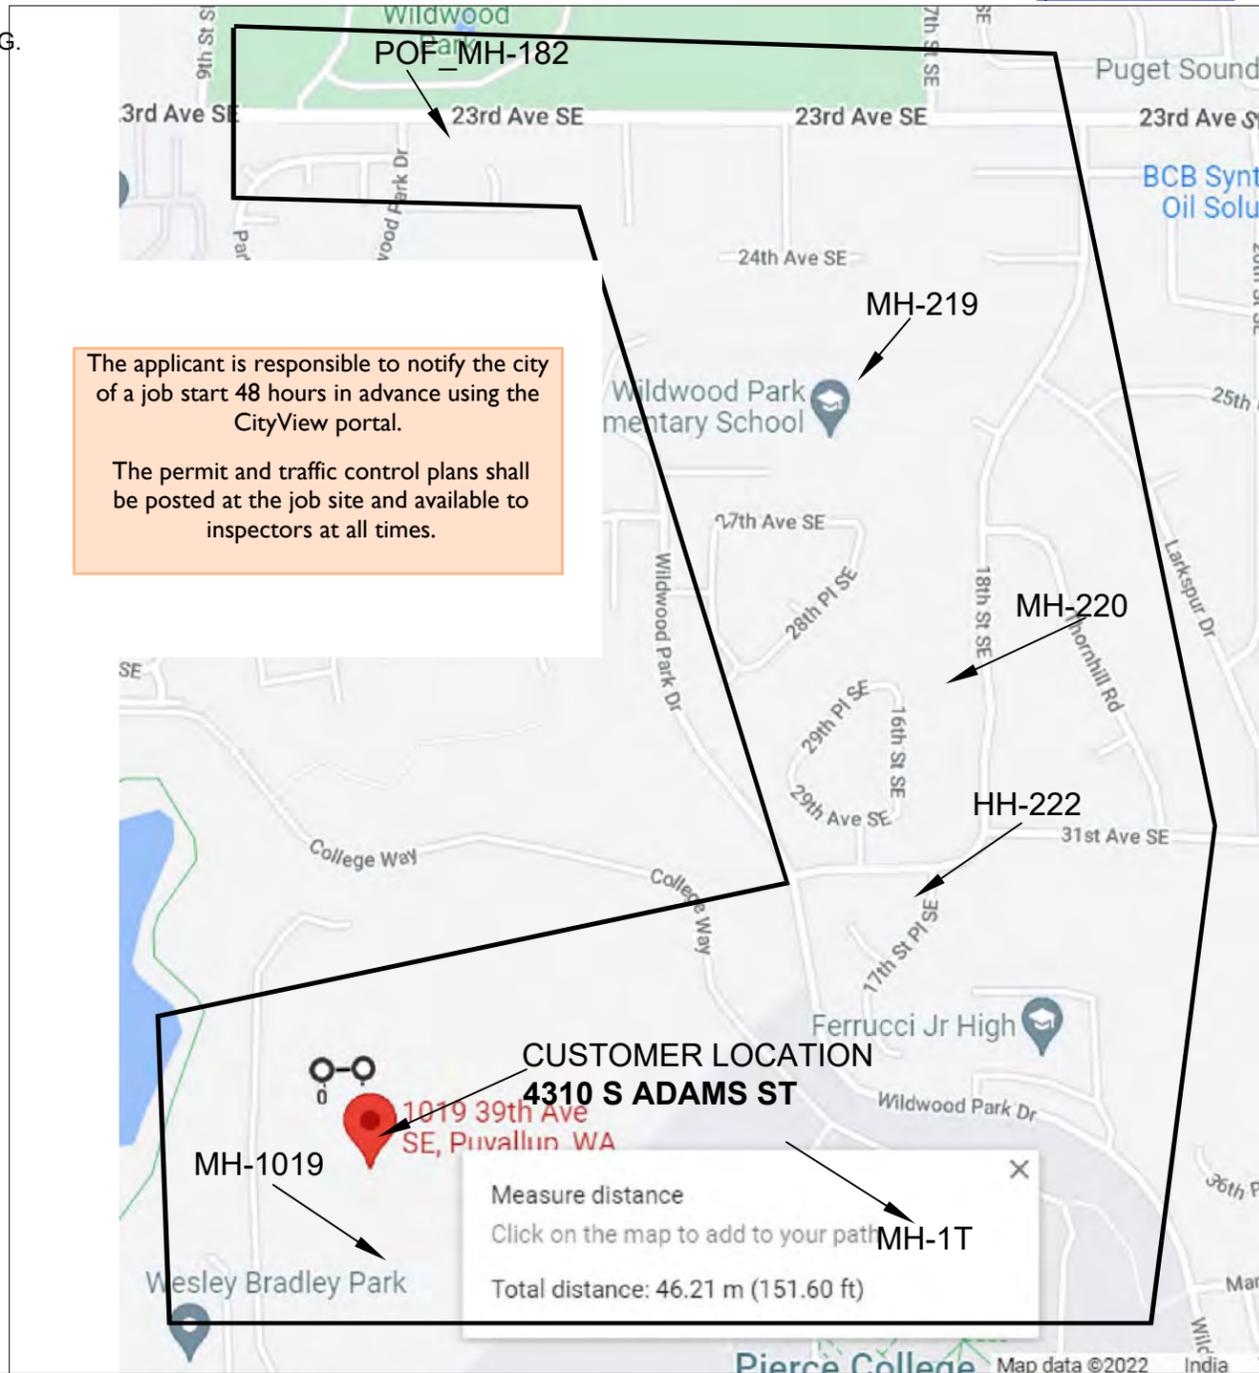

PERMITS

	YES	NO
DESIGNED SERVICES:	<input type="checkbox"/>	<input type="checkbox"/>
HELD ORDERS:	<input type="checkbox"/>	<input type="checkbox"/>
ROW REQUIRED:	<input type="checkbox"/>	<input type="checkbox"/>
CIY:	<input type="checkbox"/>	<input type="checkbox"/>
COUNTY:	<input type="checkbox"/>	<input type="checkbox"/>
STATE:	<input type="checkbox"/>	<input type="checkbox"/>
RAIL ROAD:	<input type="checkbox"/>	<input type="checkbox"/>
LOOP QUAL:	<input type="checkbox"/>	<input type="checkbox"/>
PREMIS FORM:	<input type="checkbox"/>	<input type="checkbox"/>

ADDITIONAL PERMIT INFO:

City of Puyallup
Development & Permitting Services
ISSUED PERMIT

Building	Planning
Engineering	Public Works
Fire	Traffic

CONFORMANCE TEST: SEE NDS

LCON NAME: ANDREW HOFFMAN
LCON NUMBER: 253-428-8787
FIBER ENGINEER: MICHAEL MANGUS
FIBER ENGINEER CONTACT: 720-567-6150
FIELD ENGINEER:
FIELD ENGINEER CONTACT:
CUSTOMER NAME: NORTHWEST MEDICAL SPECIALTIES
ADDRESS: 1019 39TH AVE SE, PUYALLUP WA 98374

TOTAL PLUF FIBER PLACEMENT: 0'
TOTAL PLAF FIBER PLACEMENT: 0'
TOTAL PLAC FIBER PLACEMENT: 0'
TOTAL INBF FIBER PLACEMENT: 50'
TOTAL BORE: 0'
TOTAL TRENCH: 0'

NARRATIVE: THIS PROJECT WILL PROVIDE CDFS SERVICE TO 1019 39TH AVE SE. 24 FIBER CABLE FROM POF_MH189 TO MH-219 TO MH-220 TO MH-222 TO MH-1T TO MH-1069 TO CUSTOMER MPOP THROUGH EXISTING CONDUIT.

	CUSTOMER INFORMATION	ENGINEERING CONTACT	CONTRACT ENGINEER		EXCEPT AS MAY BE OTHERWISE PROVIDED BY CONTRACT, THESE DRAWINGS AND SPECIFICATIONS SHALL REMAIN THE PROPERTY OF CENTURY LINK BEING ISSUED IN STRICT CONFIDENCE
	NAME: NORTHWEST MEDICAL SPECIALTIES ADDRESS: 1019 39TH AVE SE CITY, STATE: PUYALLUP WA ZIP CODE: 98374 CLI: PYLPWAAD	NAME: MICHAEL MANGUS PHONE: 720-567-6150 	NAME: GRAHAM HOWARD PHONE: 662-891-2816 CYIENT INC		
			SECTION: 3 TOWNSHIP: 19N RANGE: 4E	SCALE: 1"=100' JOB: P.011032 DATE: 07/14/2022	REVISION: 1 SH: 01 OF 07

LEGEND SHEET

SYMBOLOLOGY


BACK OF CURB	BC
EDGE OF PAVEMENT	EP
CENTERLINES	CL
MONUMENT LINE	ML
DRIVEWAY	DV
SIDEWALK	SV
PROPERTY LINE	PL
RIGHT OF WAY	R/W
PUE	PUE
NON-VEHICLE-ACCESS EASEMENT	NVAC
MATCHLINE	
RAILROAD	
CATV LINE	CATV
ELECTRIC	E
OVERHEAD ELECTRIC	OHE
OVERHEAD T & E	OHT&E
GAS	G
IRRIGATION	IR
SEWER	S
SITE TRIANGLE	
STORM DRAIN	SD
TELEPHONE	T
JOINT TRENCH TELCO/ELEC	JT&E
AERIAL UTILITY (FIBER OPTIC)	AFO
BURIED UTILITY (FIBER OPTIC)	BFO
ABN TELCO	ABN T
WATER	W
FENCE	X
WALL	
CITY LIMITS	
COUNTY LINE	
TRAFFIC SIGNAL	TS
STREET LIGHT	SL
BORE	
ASPHALT CUT & RESTORE	
TRENCH	

⊕	BRASS CAP	▬	STORM DRAIN INTAKE
—	CENTERLINE TICK	—>	CULVERT
P	MAILBOX	⊙	SEWER MANHOLE
⊠	STREET SIGN	⊙	STORM DRAIN MANHOLE
🌳	TREE	▬	RWCD IRRIGATION PIPE
🌿	BUSH	⊙	IRRIGATION MANHOLE
🌵	CACTUS	⊙	IRRIGATION VALVE
×	POWER POLE	⊠	CATV HANDHOLE
○	TELEPHONE POLE	⊠	CATV VAULT
→	CATV ANCHOR	⊠	CATV PEDESTAL
⚡	POWER / TELEPHONE ANCHOR	⊙	GAS VALVE
●	TRAFFIC LIGHT POLE	G	GAS VAULT
⊠	TRAFFIC SIGNAL J-BOX	M	GAS METER
⊙	JOINT POLE	⊠	TEL PEDESTAL EXISTING
🔦	STREET LIGHT	⊠	TEL PEDESTAL NEW
E	ELECTRIC SWITCHGEAR	⊕	TEL MANHOLE EXISTING
⊠	JUNCTION BOX	⊕	TEL MANHOLE NEW
⊠	ELECTRIC VAULT	⊕	TELCO HANDHOLE EXISTING
⊠	GROUND TRANSFORMER	⊕	TELCO HANDHOLE NEW
⊠	AERIAL TRANSFORMER	□	4'x4' BOREPIT
⊠	ELECTRIC HANDHOLE	⊠	SAI EXISTING
⊠	ELECTRIC MANHOLE	⊠	SAI NEW
⊠	POWER PED EXISTING	RT	RT EXISTING
⊠	POWER PED NEW	RT	RT NEW
⊠	WATER METER	⊕	TELCO REPEATER NEW
⊕	WATER VALVE	⊕	TELCO REPEATER EXISTING
⊕	FIRE HYDRANT		COOLPED NEW
(XX)	TRENCH FOOTAGE		COOLPED EXISTING
(XX)	ASPHALT CUT FOOTAGE		
(XX)	BORE FOOTAGE		
		(X)	SLACK LOOP FOOTAGE

ALL PROPOSED EQUIPMENT WILL BE BOLD


City of Puyallup
Development & Permitting Services
ISSUED PERMIT

Building	Planning
Engineering	Public Works
Fire	Traffic

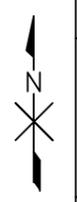


CUSTOMER INFORMATION NAME: NORTHWEST MEDICAL SPECIALTIES ADDRESS: 1019 39TH AVE SE CITY, STATE: PUYALLUP WA ZIP CODE: 98374 CLLI: PYLPWAAD	ENGINEERING CONTACT NAME: MICHAEL MANGUS PHONE: 720-567-6150 	CONTRACT ENGINEER NAME: GRAHAM HOWARD PHONE: 662-891-2816 CYIENT INC		EXCEPT AS MAY BE OTHERWISE PROVIDED BY CONTRACT, THESE DRAWINGS AND SPECIFICATIONS SHALL REMAIN THE PROPERTY OF CENTURY LINK BEING ISSUED IN STRICT CONFIDENCE		
				SECTION: 3	SCALE: 1"=100'	REVISION: 1
				TOWNSHIP: 19N RANGE: 4E	JOB: P.011032	DATE: 07/14/2022 SH: 02 OF 07



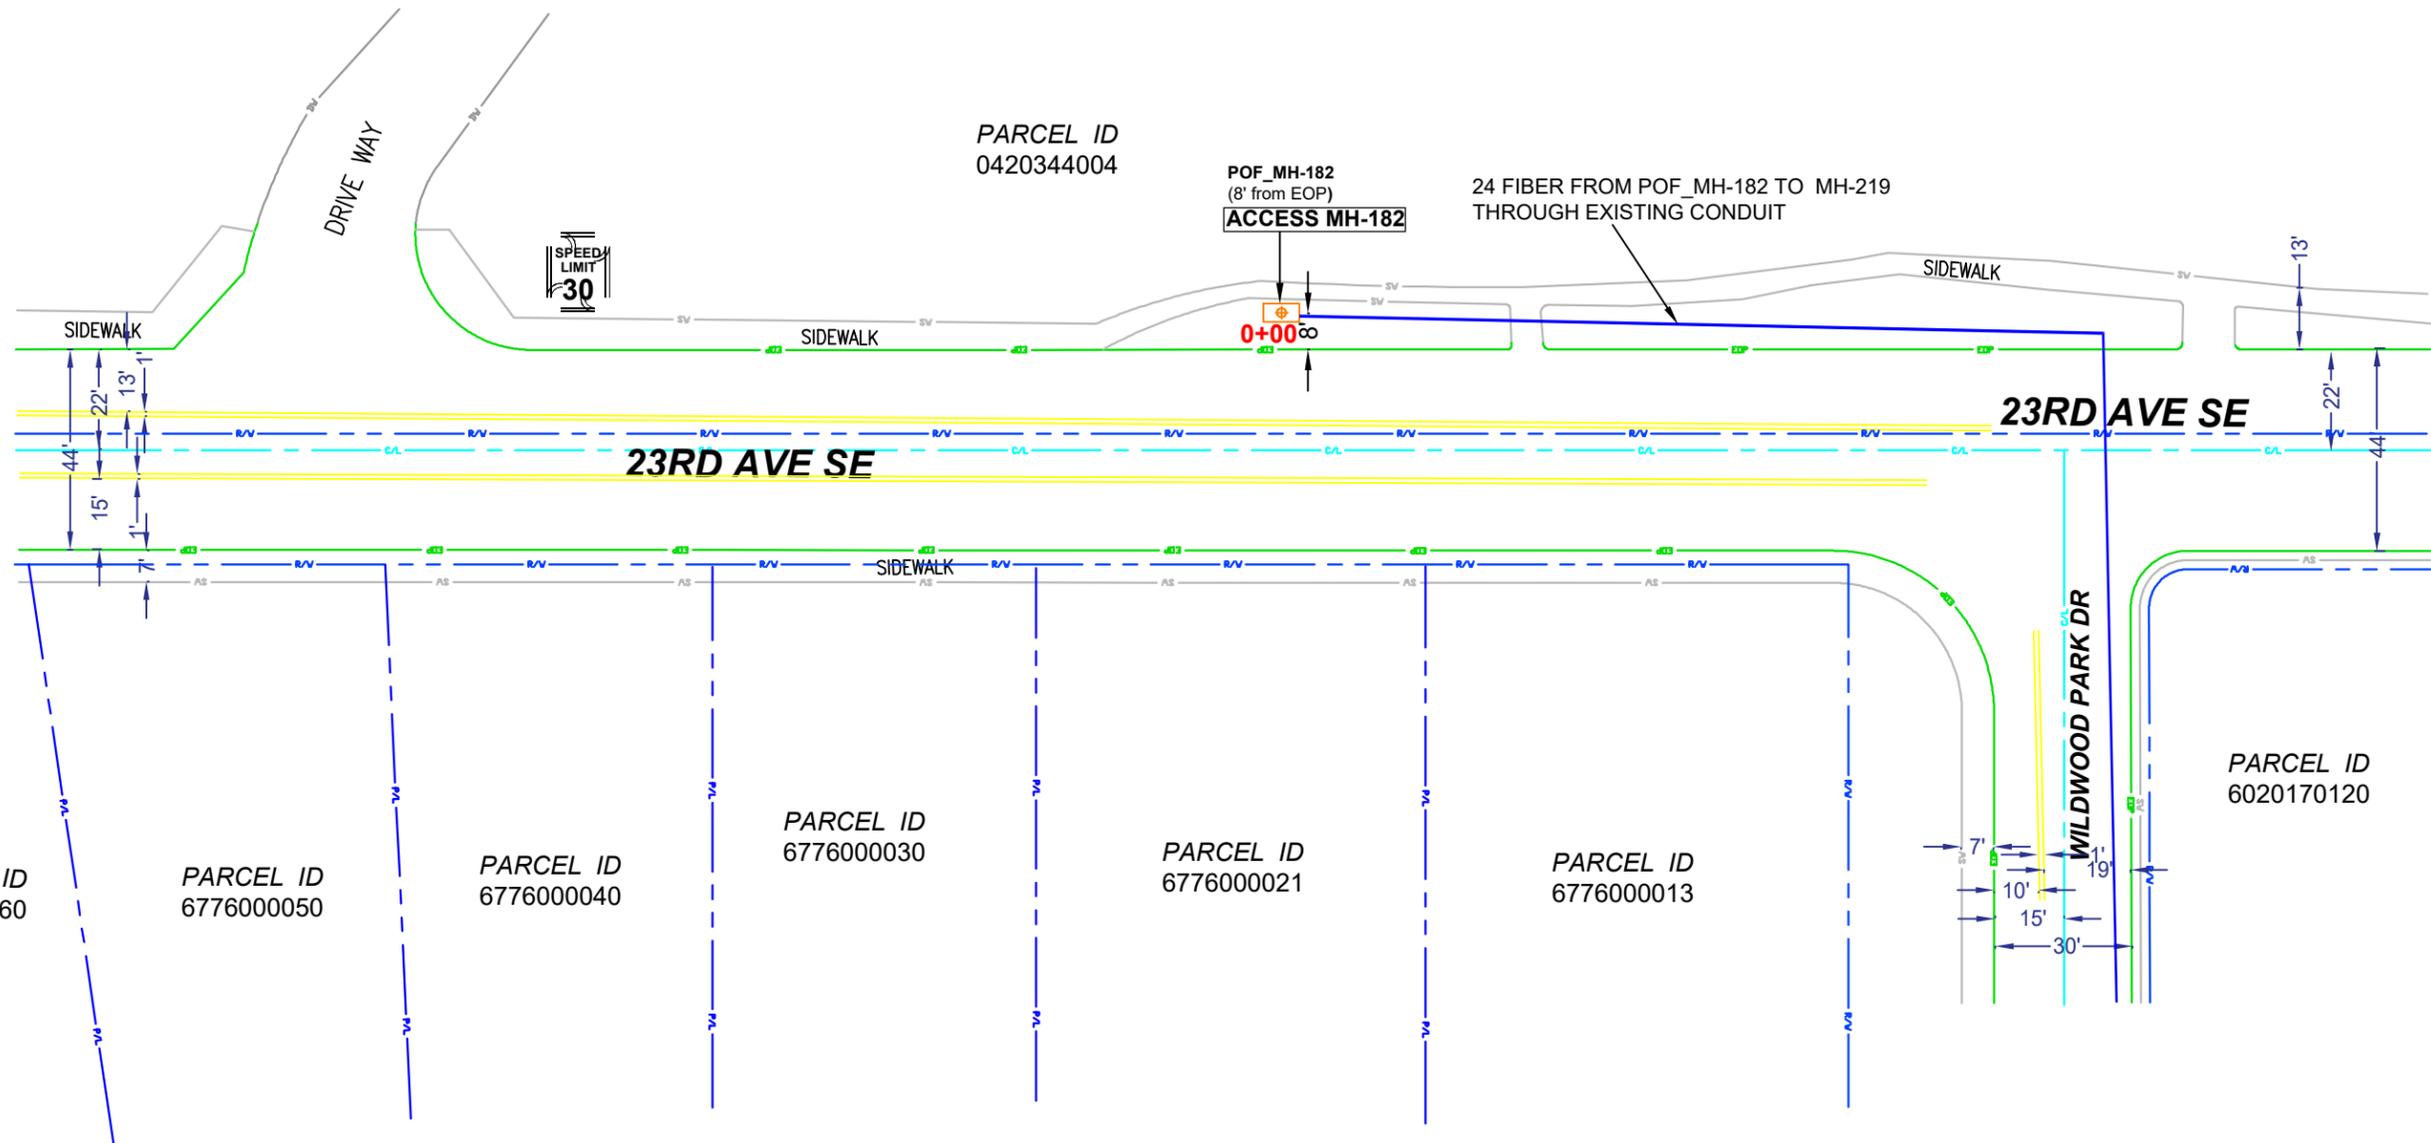

City of Puyallup
Development & Permitting Services
ISSUED PERMIT

Building	Planning
Engineering	Public Works
Fire	Traffic

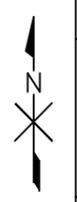


CUSTOMER INFORMATION
 NAME: NORTHWEST MEDICAL SPECIALTIES
 ADDRESS: 1019 39TH AVE SE
 CITY, STATE: PUYALLUP WA
 ZIP CODE: 98374
 CLLI: PYLPWAAD

ENGINEERING CONTACT
 NAME: MICHAEL MANGUS
 PHONE: 720-567-6150



CONTRACT ENGINEER
 NAME: GRAHAM HOWARD
 PHONE: 662-891-2816


CYIENT INC

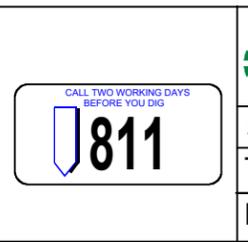


SECTION: 3
 TOWNSHIP: 19N
 RANGE: 4E

EXCEPT AS MAY BE OTHERWISE PROVIDED BY CONTRACT, THESE DRAWINGS AND SPECIFICATIONS SHALL REMAIN THE PROPERTY OF CENTURY LINK BEING ISSUED IN STRICT CONFIDENCE

SCALE: 1"=100' REVISION: 1
 JOB: P.011032 DATE: 07/14/2022 SH: 03 OF 07

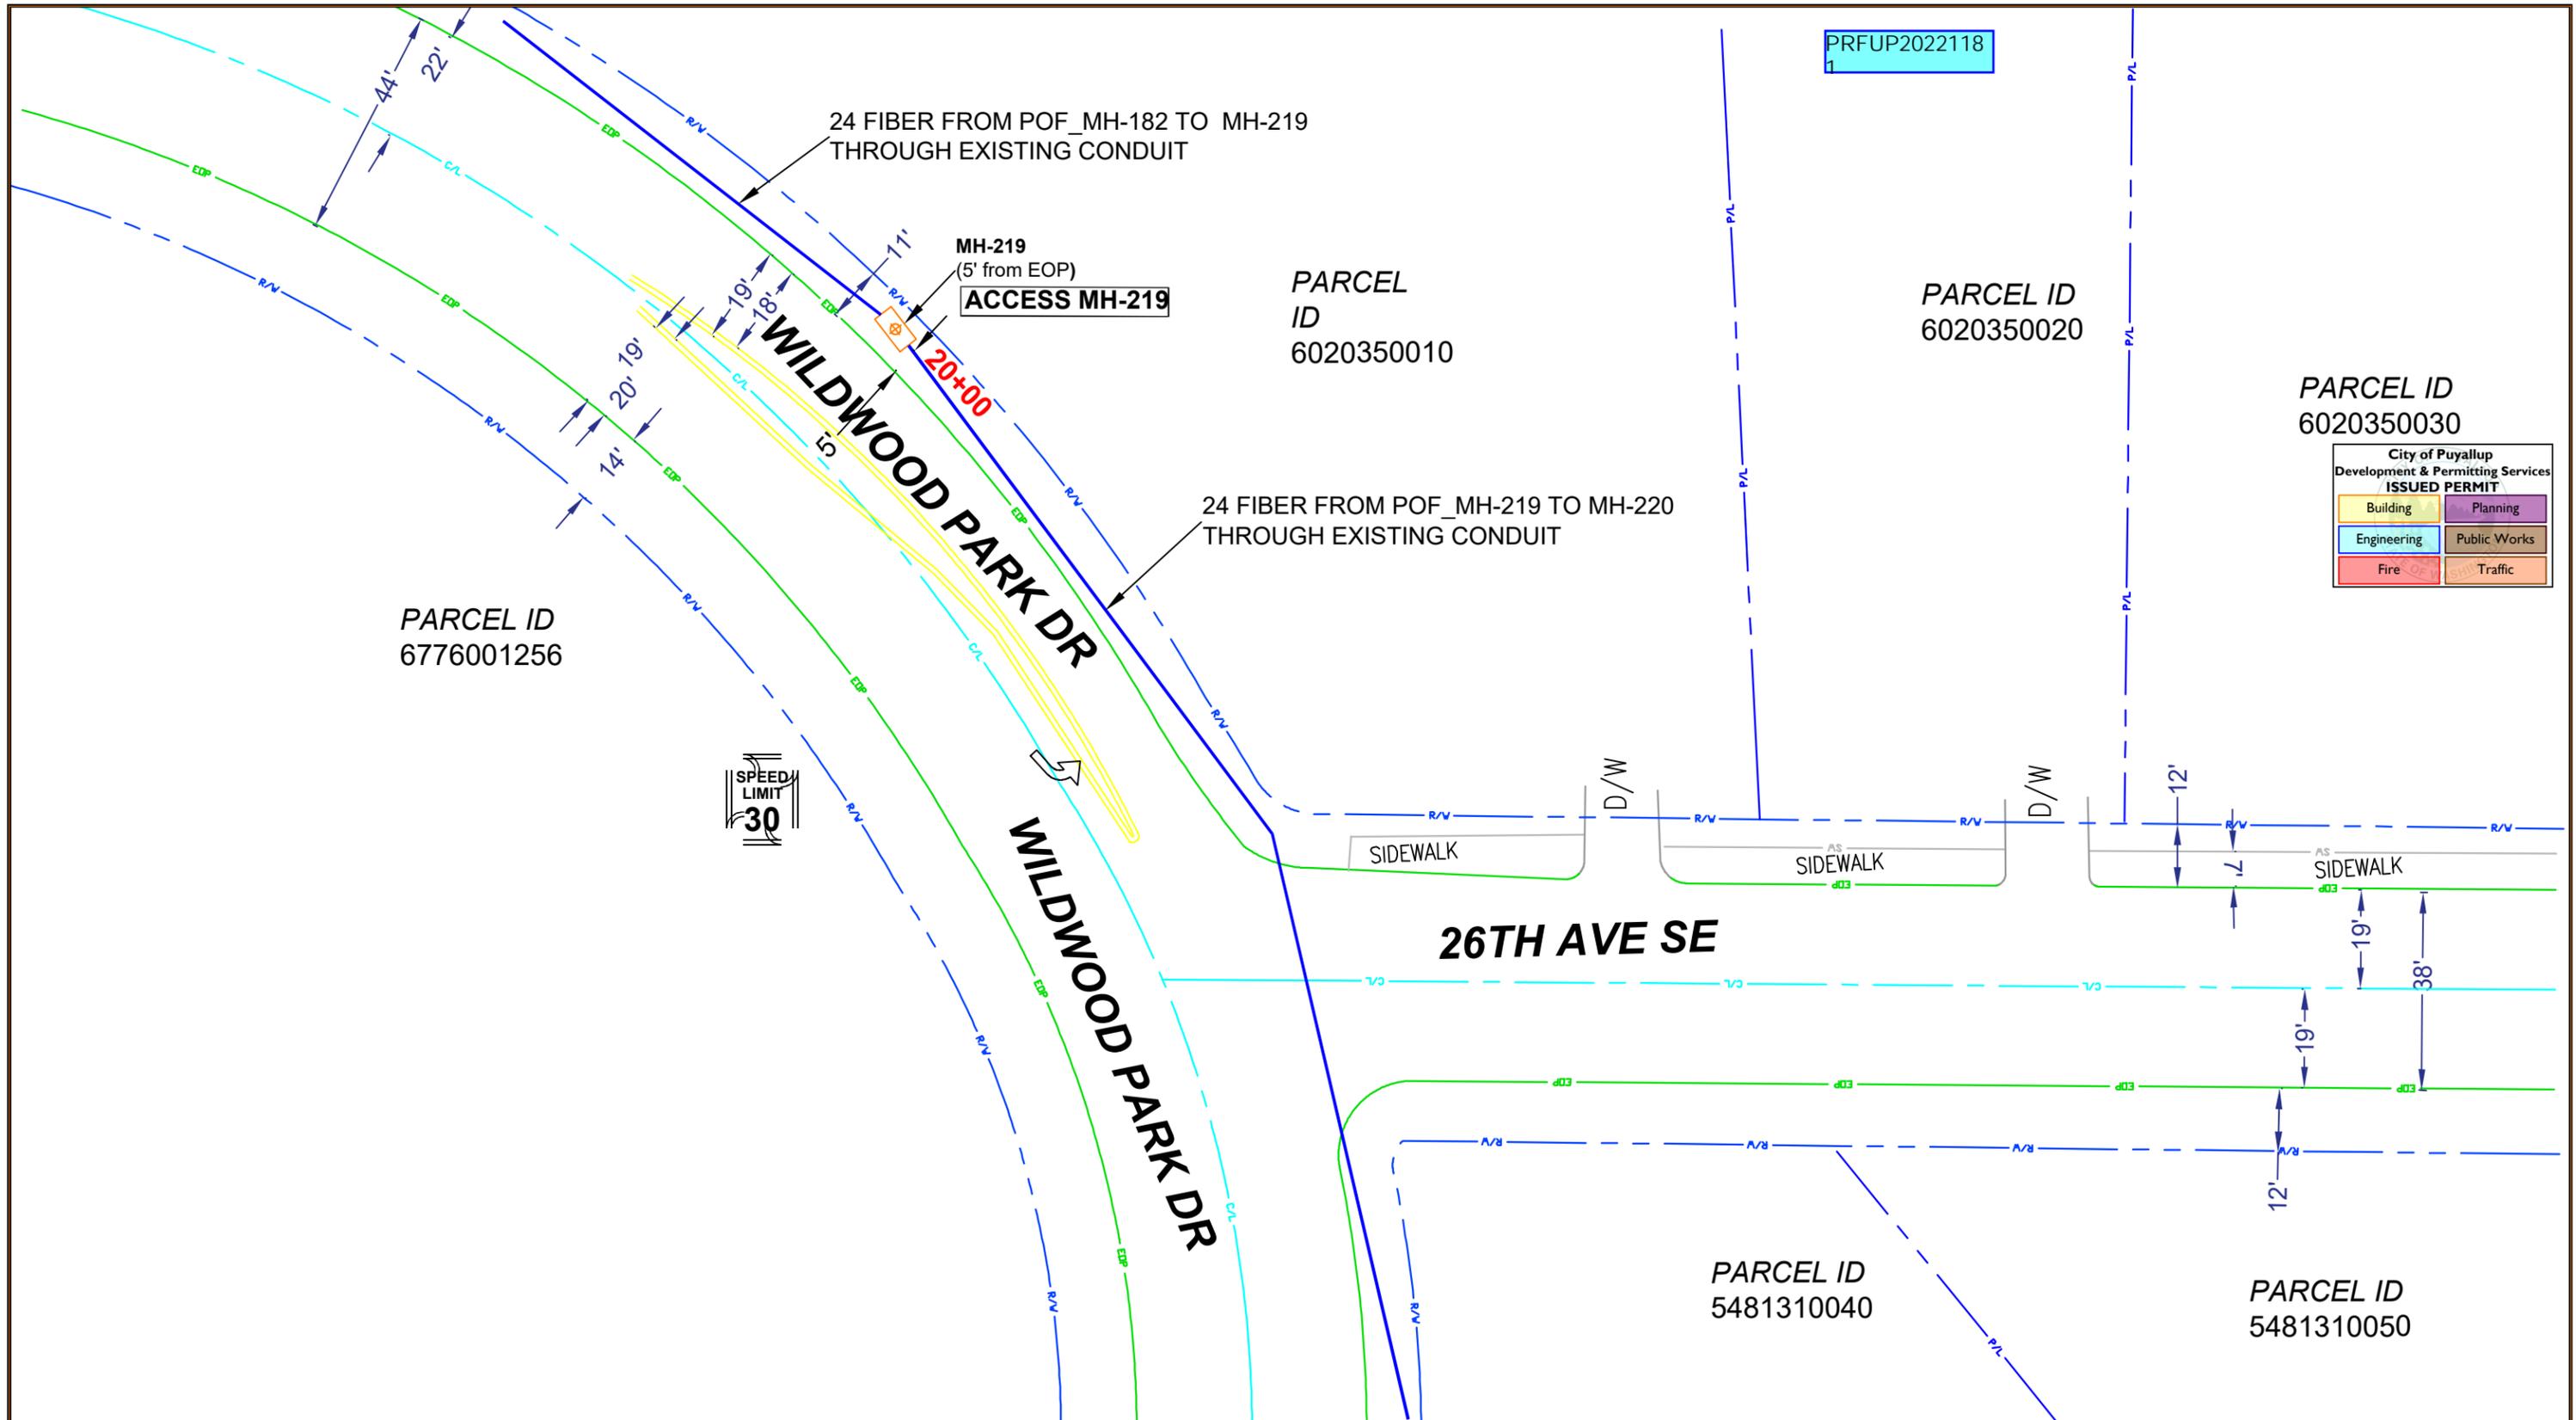

PRFUP2022118

PARCEL ID
6776001256

PARCEL
ID
6020350010

PARCEL ID
6020350020

PARCEL ID
6020350030

City of Puyallup
Development & Permitting Services
ISSUED PERMIT

Building	Planning
Engineering	Public Works
Fire	Traffic



26TH AVE SE

PARCEL ID
5481310040

PARCEL ID
5481310050

	CUSTOMER INFORMATION	ENGINEERING CONTACT	CONTRACT ENGINEER		EXCEPT AS MAY BE OTHERWISE PROVIDED BY CONTRACT. THESE DRAWINGS AND SPECIFICATIONS SHALL REMAIN THE PROPERTY OF CENTURY LINK BEING ISSUED IN STRICT CONFIDENCE	
	NAME: NORTHWEST MEDICAL SPECIALTIES ADDRESS: 1019 39TH AVE SE CITY, STATE: PUYALLUP WA ZIP CODE: 98374 CLLI: PYLPWAAD	NAME: MICHAEL MANGUS PHONE: 720-567-6150 	NAME: GRAHAM HOWARD PHONE: 662-891-2816 CYIENT INC			
					JOB: P.011032 DATE: 07/14/2022 SH: 4 OF 07	

PRFUP2022118
1

PARCEL ID
6776030030

PARCEL ID
5481310010


PARCEL ID
5481310320

PARCEL ID
6776030040

PARCEL ID
5481310310

PARCEL ID
5481310290

PARCEL ID
5481310300

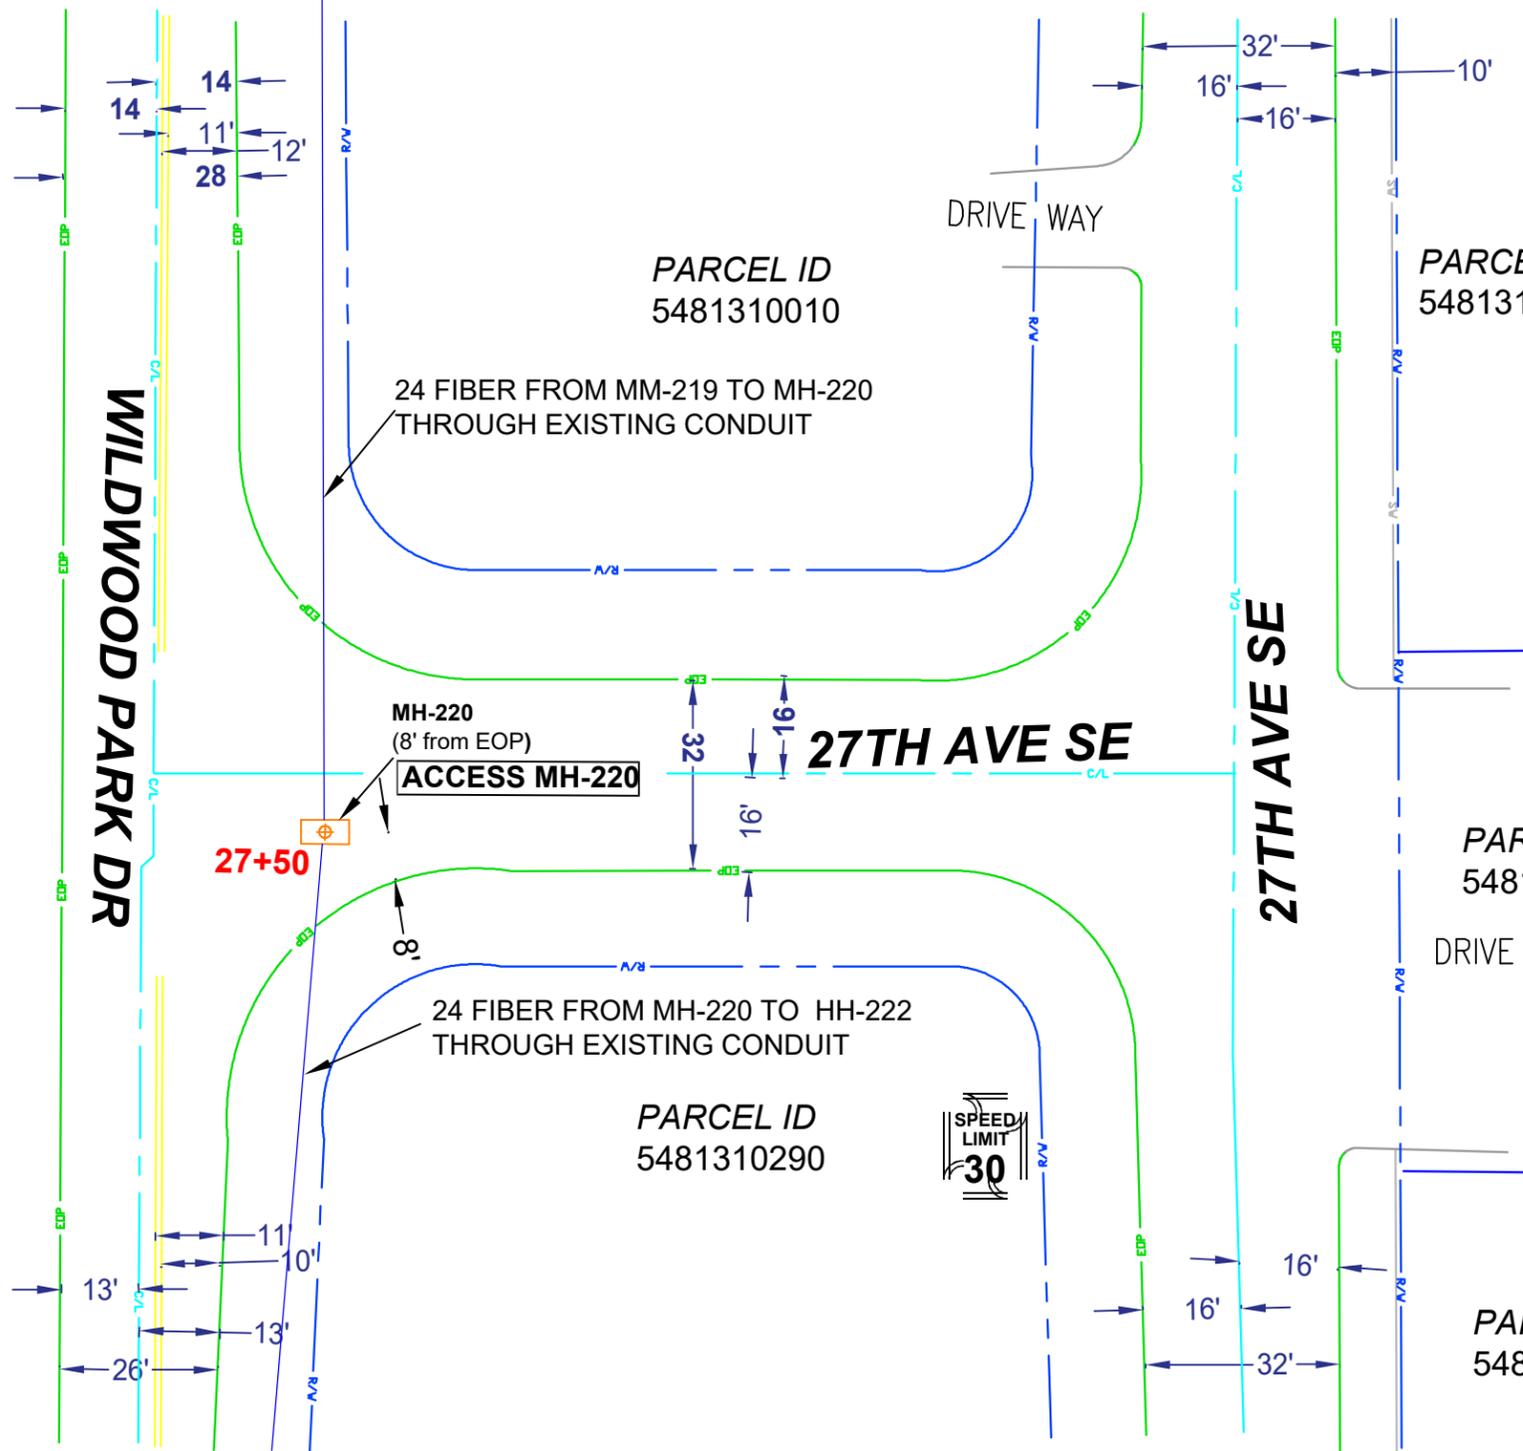

City of Puyallup
Development & Permitting Services
ISSUED PERMIT

Building	Planning
Engineering	Public Works
Fire	Traffic



CUSTOMER INFORMATION
 NAME: NORTHWEST MEDICAL SPECIALTIES
 ADDRESS: 1019 39TH AVE SE
 CITY, STATE: PUYALLUP WA
 ZIP CODE: 98374
 CLLI: PYLPWAAD

ENGINEERING CONTACT
 NAME: MICHAEL MANGUS
 PHONE: 720-567-6150



CONTRACT ENGINEER
 NAME: GRAHAM HOWARD
 PHONE: 662-891-2816

CYIENT INC





SECTION: 3
 TOWNSHIP: 19N
 RANGE: 4E

EXCEPT AS MAY BE OTHERWISE PROVIDED BY CONTRACT, THESE DRAWINGS AND SPECIFICATIONS SHALL REMAIN THE PROPERTY OF CENTURY LINK BEING ISSUED IN STRICT CONFIDENCE


SCALE: 1"=100' REVISION: 1

JOB: P.011032 DATE: 07/14/2022 SH: 5 OF 07

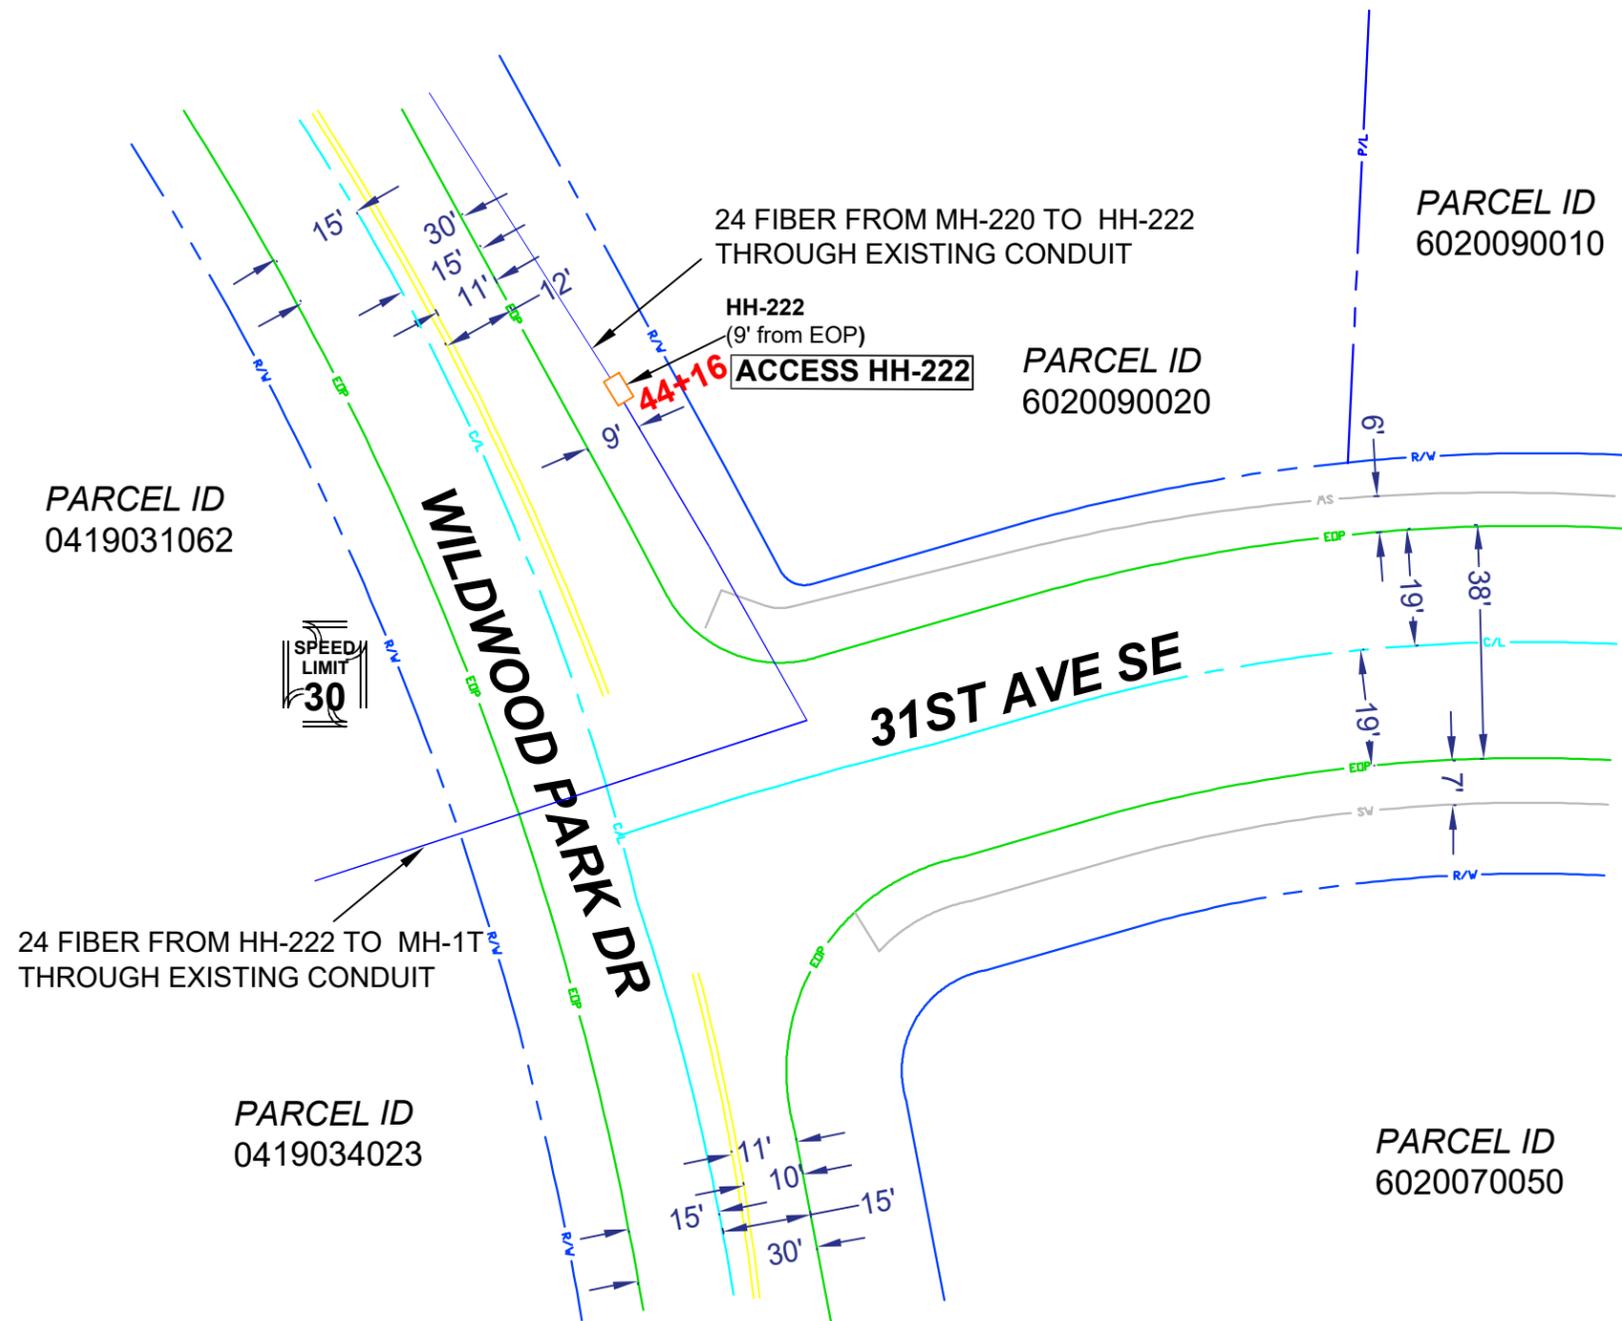

City of Puyallup
Development & Permitting Services
ISSUED PERMIT

Building	Planning
Engineering	Public Works
Fire	Traffic

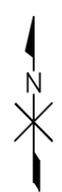

CUSTOMER INFORMATION NAME: NORTHWEST MEDICAL SPECIALTIES ADDRESS: 1019 39TH AVE SE CITY, STATE: PUYALLUP WA ZIP CODE: 98374 CLLI: PYLPWAAD	ENGINEERING CONTACT NAME: MICHAEL MANGUS PHONE: 720-567-6150 	CONTRACT ENGINEER NAME: GRAHAM HOWARD PHONE: 662-891-2816 CYIENT INC			EXCEPT AS MAY BE OTHERWISE PROVIDED BY CONTRACT. THESE DRAWINGS AND SPECIFICATIONS SHALL REMAIN THE PROPERTY OF CENTURY LINK BEING ISSUED IN STRICT CONFIDENCE	
					SECTION: 3 TOWNSHIP: 19N RANGE: 4E	SCALE: 1"=100' JOB: P.011032 DATE: 07/14/2022 SH: 6 OF 07

24 FIBER FROM MH-1019 CUSTOMER MPOP THROUGH EXISTING CONDUIT

63+84
MPOP

PRFUP2022118

24 FIBER FROM HH-222 TO MH-1T THROUGH EXISTING CONDUIT

City of Puyallup
Development & Permitting Services
ISSUED PERMIT

Building	Planning
Engineering	Public Works
Fire	Traffic

CUSTOMER BUILDING 1019 39TH AVE SE

PARCEL ID
0419034037

DRIVE WAY

24 FIBER FROM MH-1T TO MH-1019 THROUGH EXISTING CONDUIT


59+57

MH-1T
(31' from D/W)
ACCESS MH-1T

MH-1019
ACCESS MH-1019

61+24

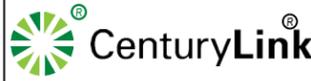

CUSTOMER INFORMATION NAME: NORTHWEST MEDICAL SPECIALTIES ADDRESS: 1019 39TH AVE SE CITY, STATE: PUYALLUP WA ZIP CODE: 98374 CLLI: PYLPWAAD	ENGINEERING CONTACT NAME: MICHAEL MANGUS PHONE: 720-567-6150 	CONTRACT ENGINEER NAME: GRAHAM HOWARD PHONE: 662-891-2816 CYIENT INC			EXCEPT AS MAY BE OTHERWISE PROVIDED BY CONTRACT, THESE DRAWINGS AND SPECIFICATIONS SHALL REMAIN THE PROPERTY OF CENTURY LINK BEING ISSUED IN STRICT CONFIDENCE	
					SECTION: 3 TOWNSHIP: 19N RANGE: 4E	SCALE: 1"=100' REVISION: 1 JOB: P.011032 DATE: 07/14/2022 SH: 7 OF 07