


SCOPE OF WORK:
 REMOVE AND REPLACE LIKE FOR LIKE 36000 BTU
 ROOF TOP UNIT. OLD UNIT IS FACTORY SPEC'D AT
 308LBS AND NEW UNIT IS 507LBS. NEW UNIT HAS
 DEHUMIDIFICATION AND ECONOMIZED MIXED AIR.
 ALL ELECTRICAL DONE BY SUB WHO WILL PULL
 REQUIRED ELECTRICAL PERMITS.

**GENTILETTI'S PASS
 SUITE 958
 AREA WHERE WORK IS
 TO OCCUR**

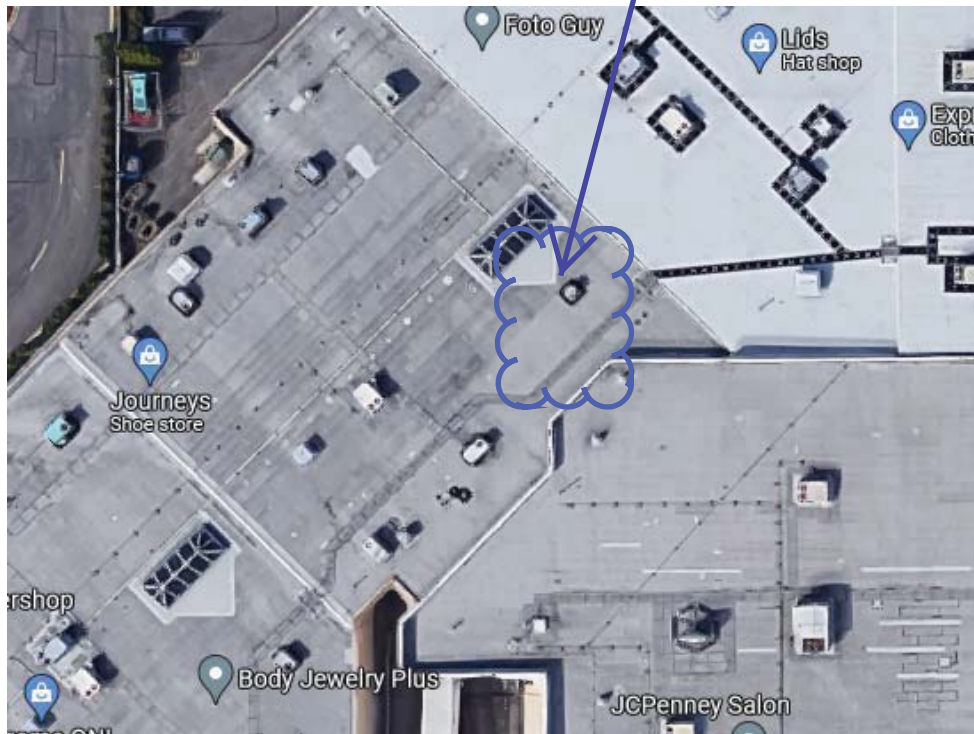

PRMH20221213 SITE OVERVIEW (MONO)

City of Puyallup
 Development & Permitting Services
ISSUED PERMIT

Building	Planning
Engineering	Public Works
Fire	Traffic

PROPRIETARY AND CONFIDENTIAL


THE INFORMATION CONTAINED IN THIS DRAWING IS THE SOLE PROPERTY OF COOLSYS COMMERCIAL AND INDUSTRIAL SOLUTIONS. ANY REPRODUCTION IN PART OR AS A WHOLE WITHOUT THE WRITTEN PERMISSION OF COOLSYS COMMERCIAL AND INDUSTRIAL SOLUTIONS IS PROHIBITED.

UNLESS OTHERWISE SPECIFIED:
 DIMENSIONS ARE IN INCHES
 TOLERANCES:
 FRACTIONAL: ± 1/16"
 ANGULAR: ± 1 DEG
 ONE PLACE DECIMAL ± 6"
 TWO PLACE DECIMAL ± 1"

INTERPRET GEOMETRIC TOLERANCING PER:

CITY **PUYALLUP**
 COUNTY **PIERCE**
 DO NOT SCALE DRAWING

	NAME	DATE
DRAWN	BAP	9/9/2021
CHECKED		
ENG APPR.		
PARCEL:	6021590090	
LEGAL:		

SITE: SOUTH HILL MALL, 3500 S MERIDIAN ST		
 COOLSYS COMMERCIAL AND INDUSTRIAL Brian Pritchard (253)329-0512 bpritchard@coolsys.com 1524 45th ST E, STE 103 Sumner, WA 98390 WWW.COOLSYS.COM		
SIZE B	DWG. NO. GENTILETTI'S PASS	REV A
SCALE: 1:75		SHEET 1 OF 4

D

D

C

C

B

B

A


A

UNIT IS 168'-8" FROM ROOF EDGE AND TOP WILL BE 44" FROM ROOF LEVEL

GENTILETTI'S PASS SUITE 958 AREA WHERE WORK IS TO OCCUR

PARAPIT WALL IS 42" TALLER THAN LOWER

SET UP AND WORKING RADIUS OF CRANE. PARKING LOT WILL BE CORDONED OFF 25' FURTHER THAN WORKING RADIUS

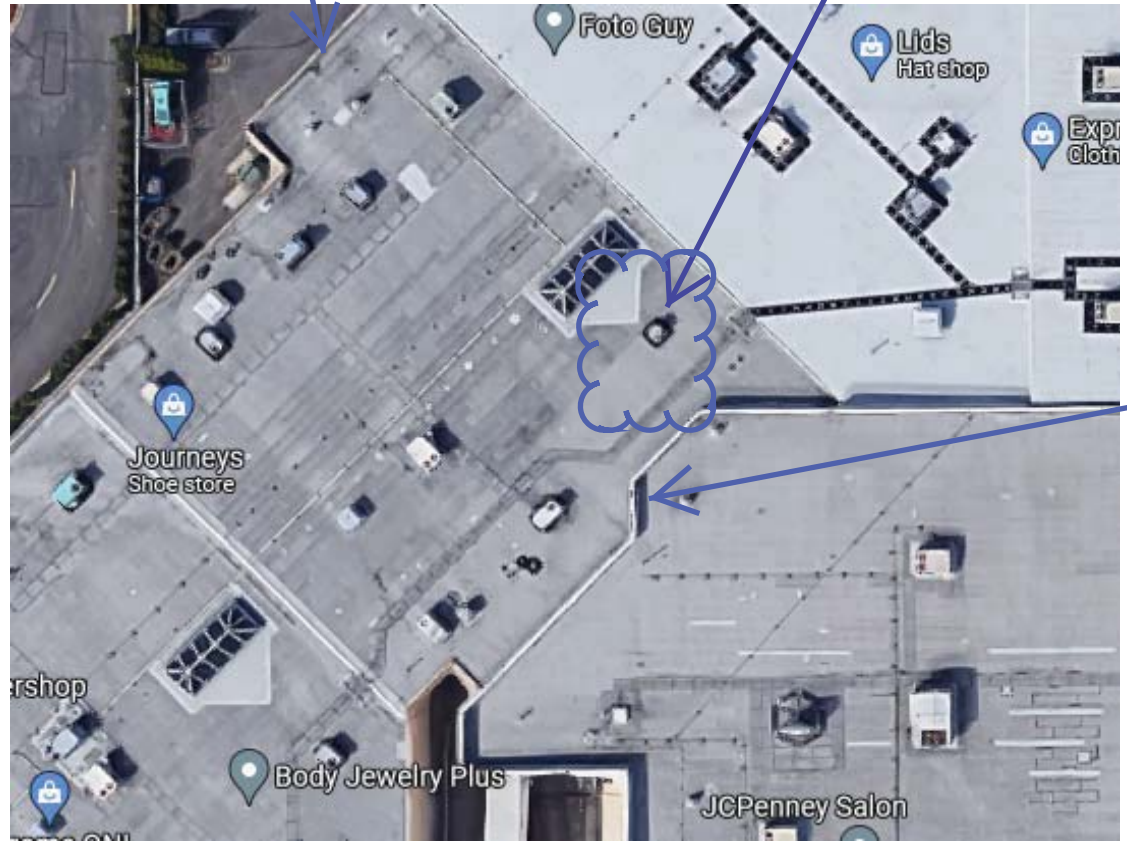


City of Puyallup
Development & Permitting Services
ISSUED PERMIT

Building	Planning
Engineering	Public Works
Fire	Traffic

PRMH20221213
SITE OVERVIEW (COLOR)

<p>PROPRIETARY AND CONFIDENTIAL</p> <p>UNLESS OTHERWISE SPECIFIED: DIMENSIONS ARE IN INCHES TOLERANCES: FRACTIONAL: ± 1/16" ANGULAR: ± 1 DEG ONE PLACE DECIMAL: ± 6" TWO PLACE DECIMAL: ± 1"</p> <p>INTERPRET GEOMETRIC TOLERANCING PER:</p> <p>CITY PUYALLUP</p> <p>COUNTY PIERCE</p> <p>DO NOT SCALE DRAWING</p>	<p>NAME: BAP</p> <p>DATE: 9/9/2021</p>	<p>SITE: SOUTH HILL MALL, 3500 S MERIDIAN ST</p>		
	<p>DRAWN</p> <p>CHECKED</p> <p>ENG APPR.</p>	<p>COOLSYS COMMERCIAL AND INDUSTRIAL Brian Pritchard (253)329-0512 bpritchard@coolsys.com 1524 45th ST E, STE 103 Sumner, WA 98390 WWW.COOLSYS.COM</p>		
	<p>PARCEL: 6021590090</p> <p>LEGAL:</p>	<p>SIZE B</p>	<p>DWG. NO. GENTILETTI'S PASS</p>	<p>REV A</p>
	<p>SCALE: 1:75</p>	<p>SHEET 2 OF 4</p>		
	<p>THE INFORMATION CONTAINED IN THIS DRAWING IS THE SOLE PROPERTY OF COOLSYS COMMERCIAL AND INDUSTRIAL SOLUTIONS. ANY REPRODUCTION IN PART OR AS A WHOLE WITHOUT THE WRITTEN PERMISSION OF COOLSYS COMMERCIAL AND INDUSTRIAL SOLUTIONS IS PROHIBITED.</p>			

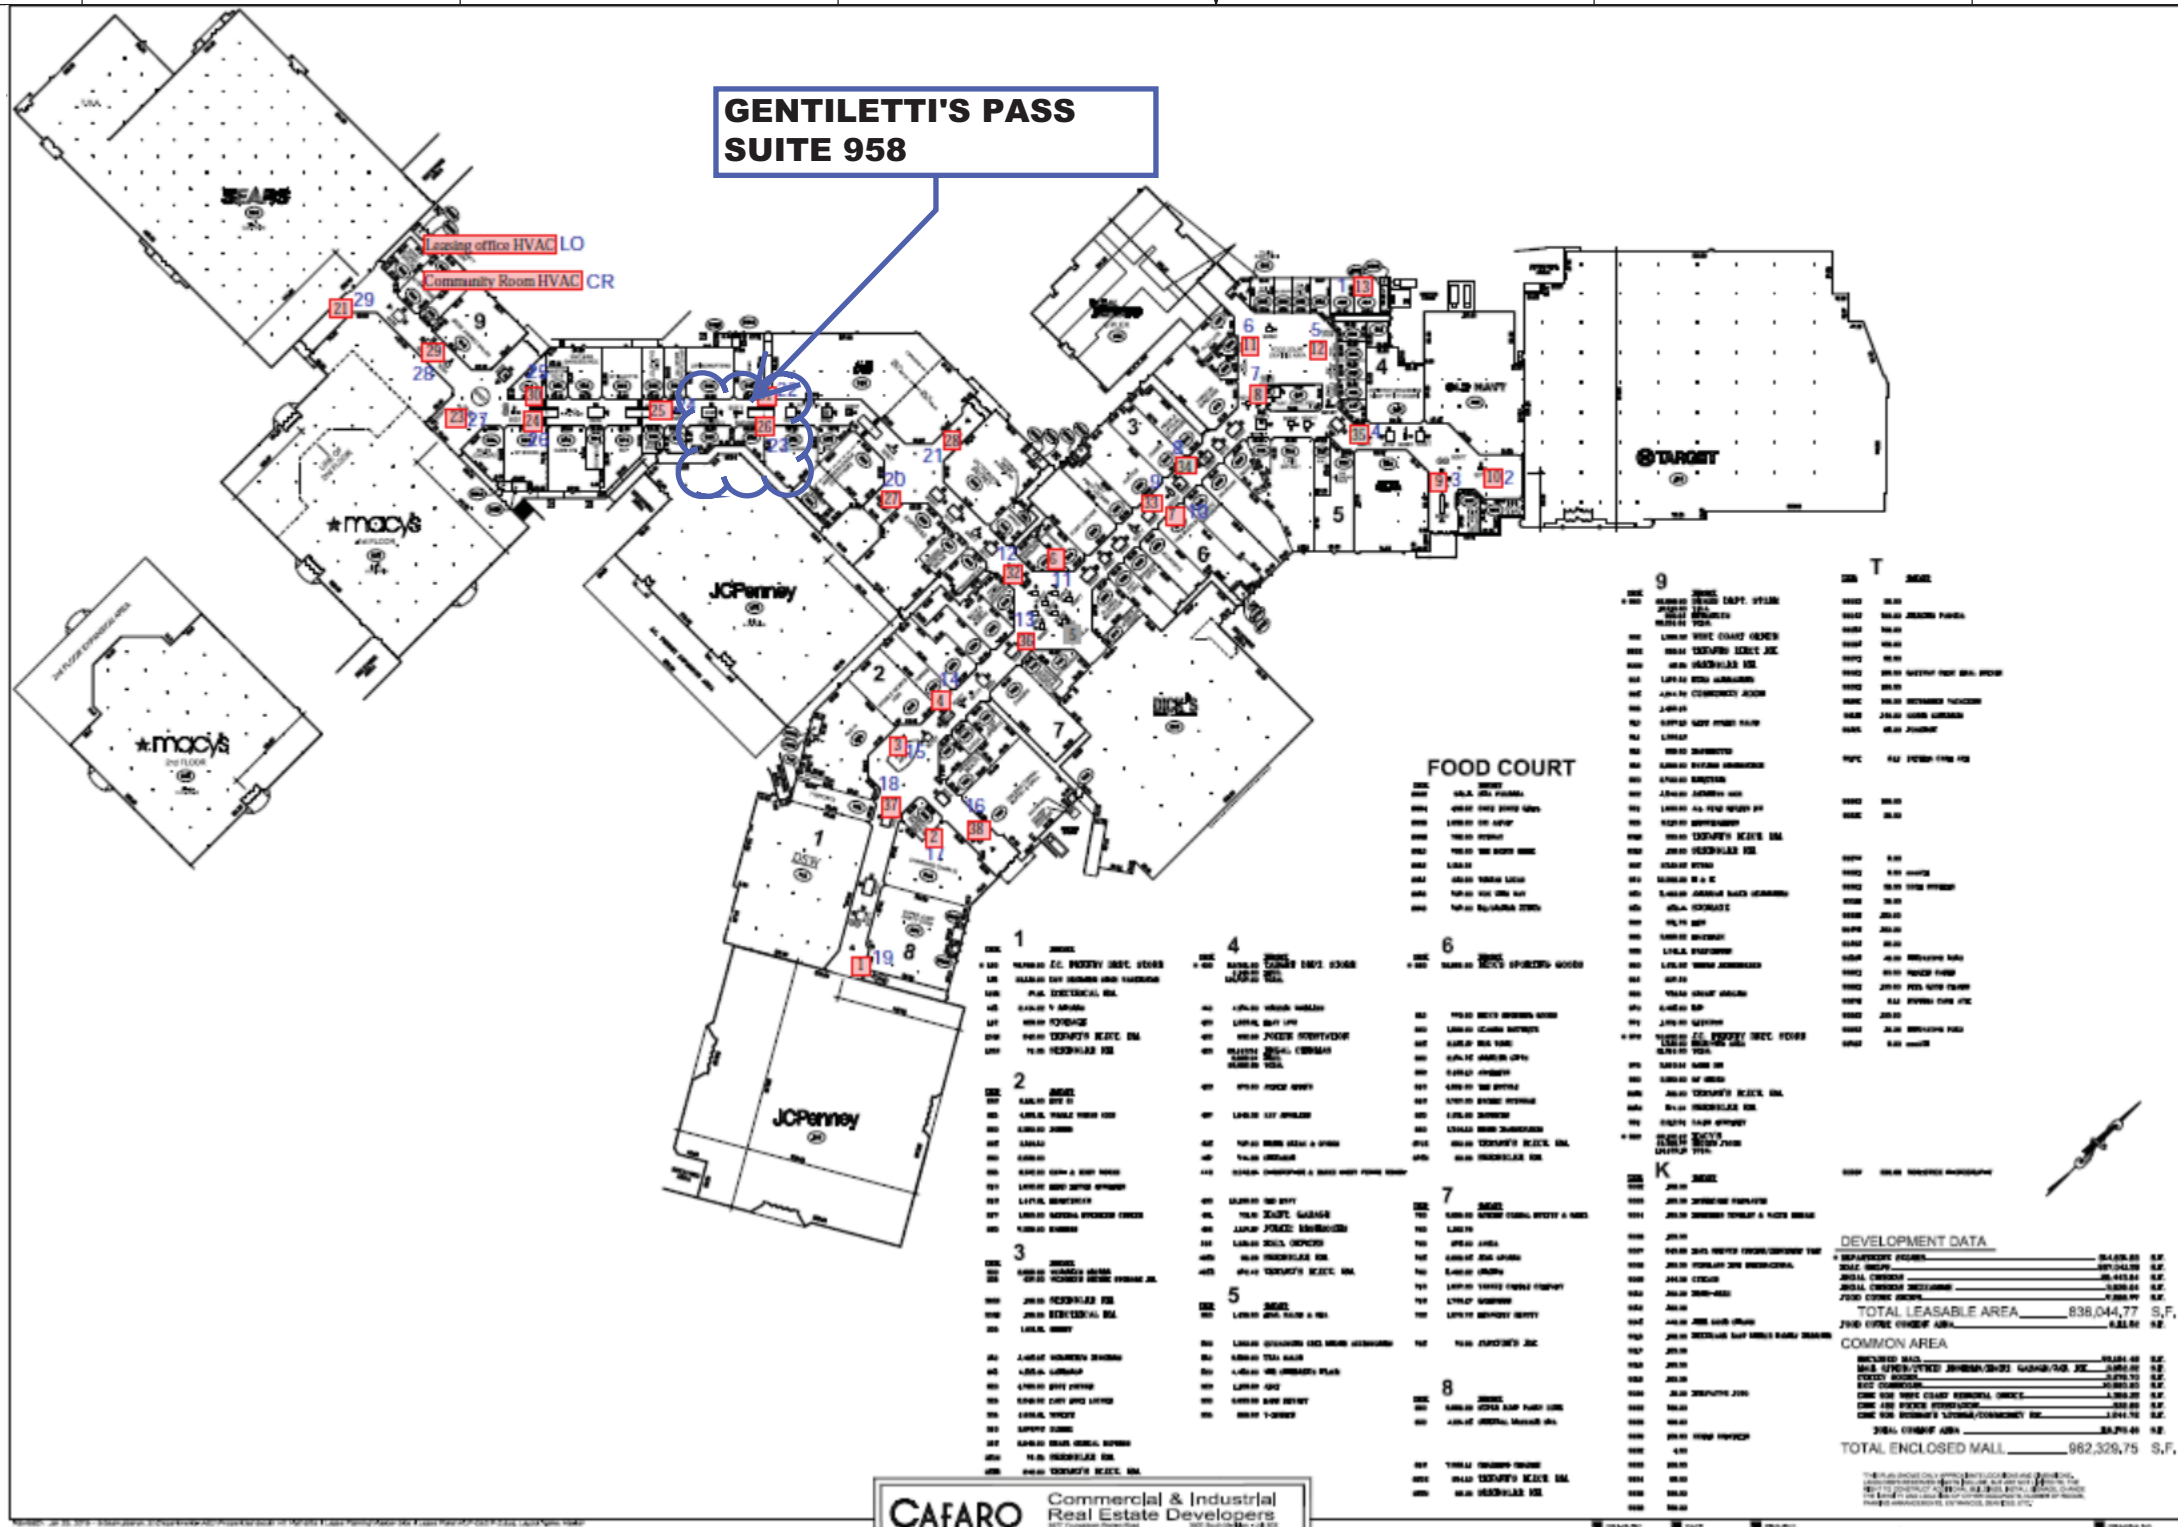

CAFARO Commercial & Industrial Real Estate Developers

SITE IDENTIFICATION

City of Puyallup
Development & Permitting Services
ISSUED PERMIT

Building	Planning
Engineering	Public Works
Fire	Traffic

PRMH20221213


PROPRIETARY AND CONFIDENTIAL THE INFORMATION CONTAINED IN THIS DRAWING IS THE SOLE PROPERTY OF COOLSYS COMMERCIAL AND INDUSTRIAL SOLUTIONS. ANY REPRODUCTION IN PART OR AS A WHOLE WITHOUT THE WRITTEN PERMISSION OF COOLSYS COMMERCIAL AND INDUSTRIAL SOLUTIONS IS PROHIBITED.	UNLESS OTHERWISE SPECIFIED: DIMENSIONS ARE IN INCHES TOLERANCES: FRACTIONAL: ± 1/16" ANGULAR: ± 1 DEG ONE PLACE DECIMAL ± 6" TWO PLACE DECIMAL ± 1"	NAME	BAP	DATE	9/9/2021	
		DRAWN				
		CHECKED				
		ENG APPR.				
		PARCEL: 6021590090				
	LEGAL:					
	CITY PUYALLUP					
	COUNTY PIERCE					
	DO NOT SCALE DRAWING					

SITE: SOUTH HILL MALL, 3500 S MERIDIAN ST



COOLSYS COMMERCIAL AND INDUSTRIAL
 Brian Pritchard (253)329-0512
 bpritchard@coolsys.com
 1524 45th St E, STE 103
 Sumner, WA 98390
 WWW.COOLSYS.COM

SIZE	DWG. NO.	REV
B	GENTILETTI'S PASS	A
SCALE: 1:75		SHEET 3 OF 4

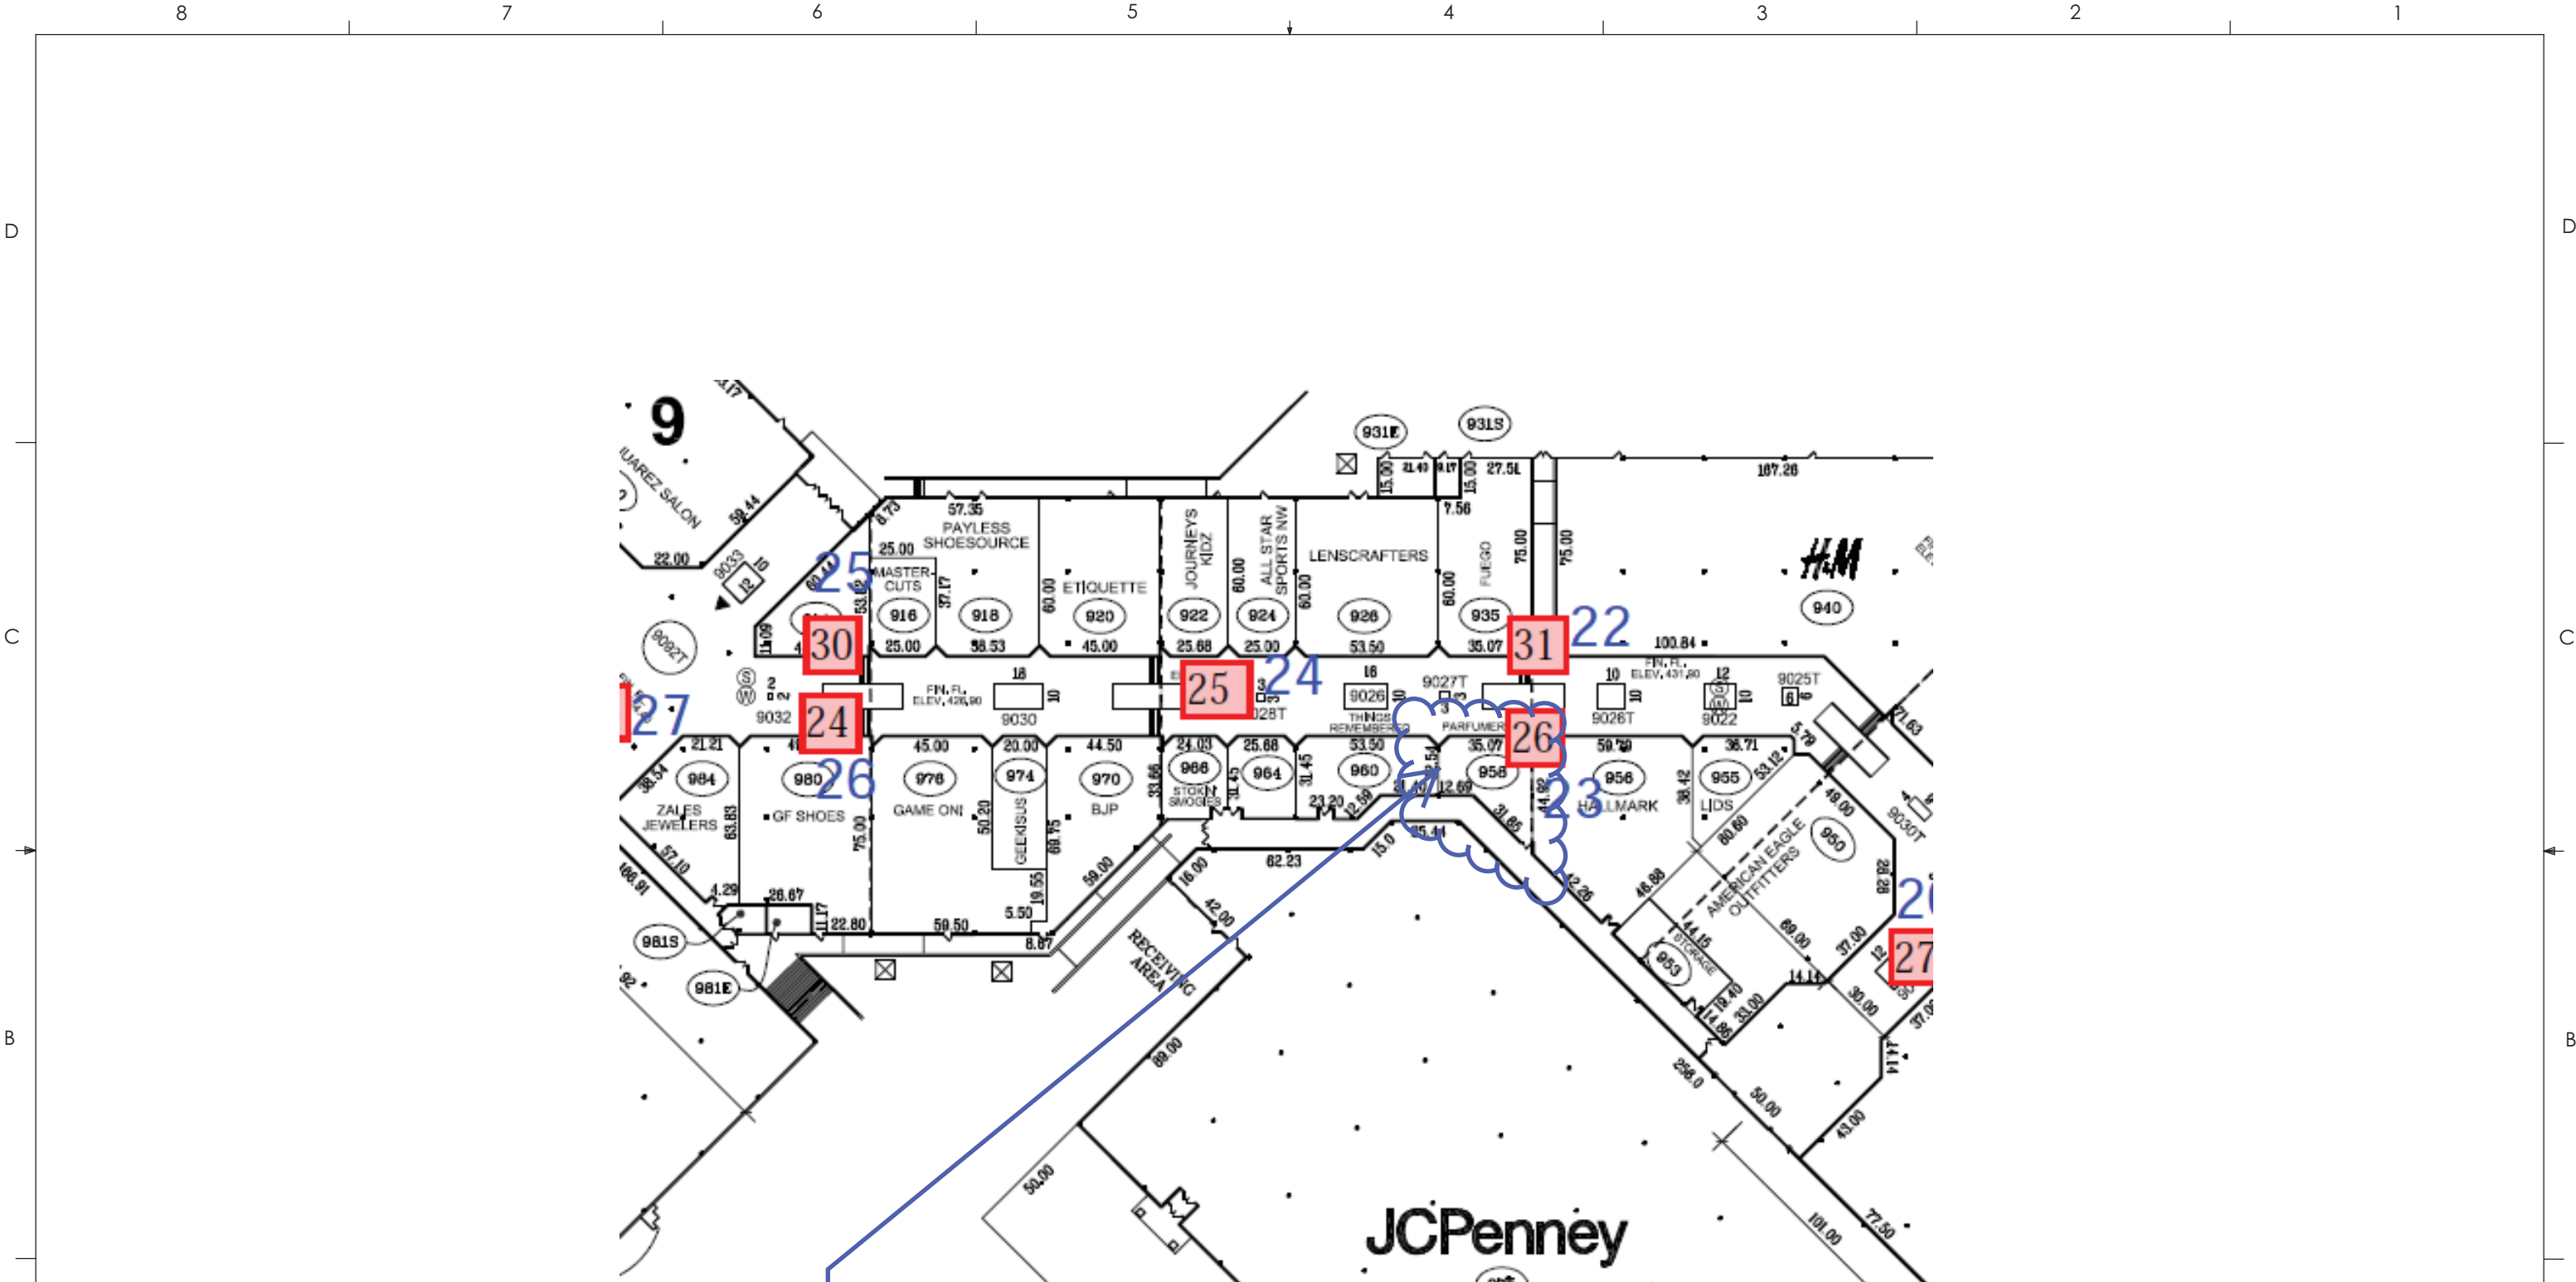


**GENTILETTI'S PASS
SUITE 958**

SITE IDENTIFICATION 2

City of Puyallup Development & Permitting Services ISSUED PERMIT	
Building	Planning
Engineering	Public Works
Fire	Traffic

PRMH20221213

PROPRIETARY AND CONFIDENTIAL THE INFORMATION CONTAINED IN THIS DRAWING IS THE SOLE PROPERTY OF COOLSYS COMMERCIAL AND INDUSTRIAL SOLUTIONS. ANY REPRODUCTION IN PART OR AS A WHOLE WITHOUT THE WRITTEN PERMISSION OF COOLSYS COMMERCIAL AND INDUSTRIAL SOLUTIONS IS PROHIBITED.	UNLESS OTHERWISE SPECIFIED: DIMENSIONS ARE IN INCHES TOLERANCES: FRACTIONAL: ± 1/16" ANGULAR: ± 1 DEG ONE PLACE DECIMAL ± 6" TWO PLACE DECIMAL ± 1"	NAME	DATE
	INTERPRET GEOMETRIC TOLERANCING PER:	DRAWN	BAP 9/9/2021
	CITY PUYALLUP	CHECKED	
	COUNTY PIERCE	ENG APPR.	
	DO NOT SCALE DRAWING	PARCEL: 6021590090	LEGAL:

SITE: SOUTH HILL MALL, 3500 S MERIDIAN ST		
 COOLSYS COMMERCIAL AND INDUSTRIAL Brian Pritchard (253)329-0512 bpritchard@coolsys.com 1524 45th ST E, STE 103 Sumner, WA 98390 WWW.COOLSYS.COM		
SIZE B	DWG. NO. GENTILETTI'S PASS	REV A
SCALE: 1:75		SHEET 4 OF 4