


**DEMO PLAN**

SCALE: 1/8" = 1'-0"

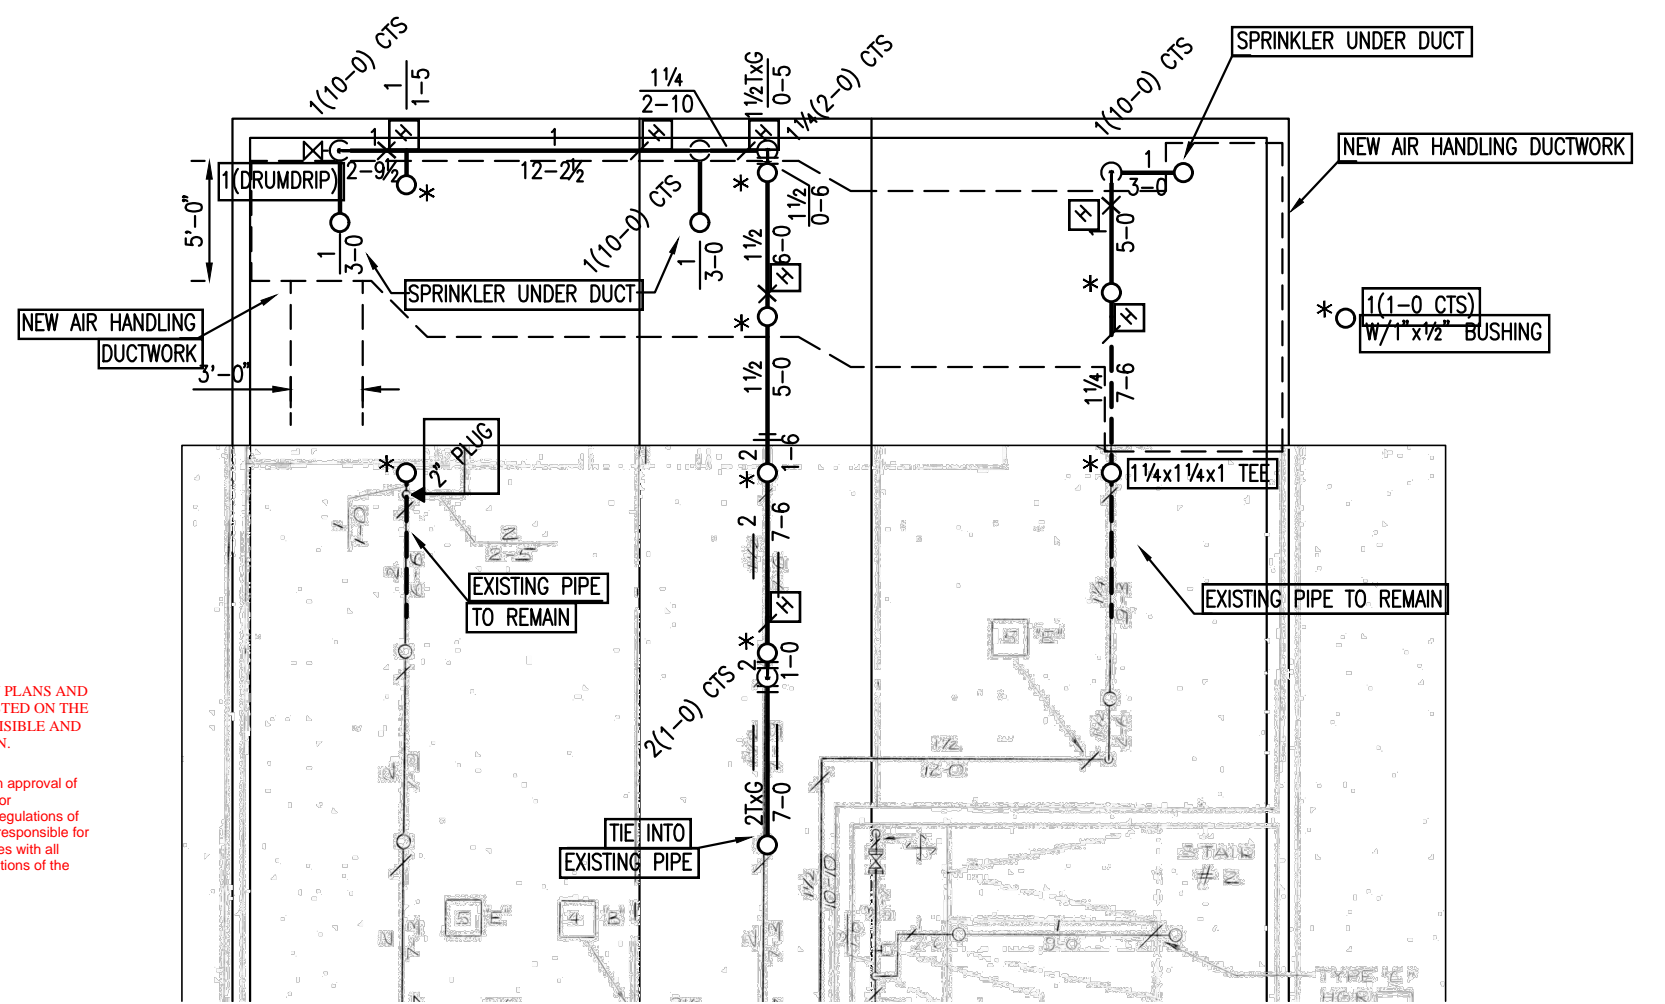

**MECHANICAL ROOM PLAN**

SCALE: 1/8" = 1'-0"



City of Puyallup  
 Development & Permitting Services  
 ISSUED PERMIT

Building	Planning
Engineering	Public Works
Fire	Traffic

**SCOPE OF WORK**

DEMO BRANCHLINES & SPRINKLER HEADS FOR PREVIOUS AIR HANDLING UNIT.  
 ADD SPRINKLERS ABOVE AND BELOW NEW AIR HANDLING DUCT WORK.

**GENERAL NOTES**

- DESIGN PER 2016 NFPA 13
- PER NFPA13 8.5.5.3.1.5. - SPRINKLER HEADS INSTALLED WHERE NEW DUCTWORK IS OVER 4' WIDE & OVER 24" AFF
- ALL THREADED PIPE TO BE BLK S40
- ALL GROOVED PIPE TO BE BLK S10

**HANGER LEGEND**

A	"U" HOOK
B	COACH SCREW ROD
D	BM. CLAMP W/ "STRAP
E	EYELET
F	FLUSH SHELL
G	CEILING FLANGE
H	SIDE BEAM BRACKET
K	SHORT CLIP
M	ALL THREAD ROD

**SPRINKLER HEAD LEGEND**

SYM	MANUF.	MODEL	SIN	TYPE	HEAD WRENCH	THREAD SIZE	K FACTOR	HEAD FINISH	ESCUTCH FINISH	TEMP	QTY
○	RELIABLE	G	R1025	SR SSU	W2	1/2"	5.6K	BRZ	N/A	165°	12
<b>TOTAL</b>											<b>12</b>

CONTRACT WITH:  
**CBRE - GOOD SAMARITAN HOSPITAL**  
 401 15TH AVE SE  
 PUYALLUP, WA 98372  
 MIKE MCBEATH 253-268-9927

PROJECT NAME:  
**RIVER PENTHOUSE MECHANICAL ROOM**

STEFANIE DYER 253-208-0911

**PATRIOT FIRE PROTECTION, INC.**  
 2707 70TH AVENUE EAST  
 TACOMA, WA 98424  
 TEL: (253) 926-2290  
 FAX: (253) 922-6150

DESIGNER: PAUL TWING  
 DATE: 07/10/2022  
 JOB NO.: 15-7407

SHEET: 1 OF 1

**FP1**