

**SCOPE OF WORK:**  
**REMOVE (2) SELF CONTAINED 4' OPEN AIR CASES AND REPLACE WITH (2) 4' REMOTED OAC'S AND ROOF TOP CONDENSERS. RTC'S ARE 179 LBS AND WILL BE SET ON DUNNAGE TO SPREAD THEIR WEIGHT OVER (2) TRUSSES EACH. AN ELECTRICIAN AND ROOFER WILL BE USED AND THEY WILL PULL THEIR OWN PERMITS AS REQUIRED. INSTALLATION OF UNITS WILL MEET ALL EPA, WSEC, AND MANUFACTURE REQUIREMENTS.**

PRMH20221388

Site Overview: Roofer will be part of this permit for installation of structural support and not a separate permit. All work is done on the same permit. Separate electrical permit is required with Washington State Department of Labor & Industries. <https://lni.wa.gov/licensing-permits/electrical/electrical-permits-fees-and-inspections> or Licensing information: Call 1-800-647-0982

City of Puyallup  
 Building  
 APPROVED


See permit for additional requirements.

JMontgomery  
 11/02/2022  
 1:26:08 PM



THE APPROVED CONSTRUCTION PLANS, DOCUMENTS AND ALL ENGINEERING MUST BE POSTED ON THE JOB AT ALL INSPECTIONS IN A VISIBLE AND READILY ACCESSIBLE LOCATION.

FULL SIZED LEDGIBLE COLOR PLANS ARE REQUIRED TO BE PROVIDED BY THE PERMITEE ON SITE FOR INSPECTION

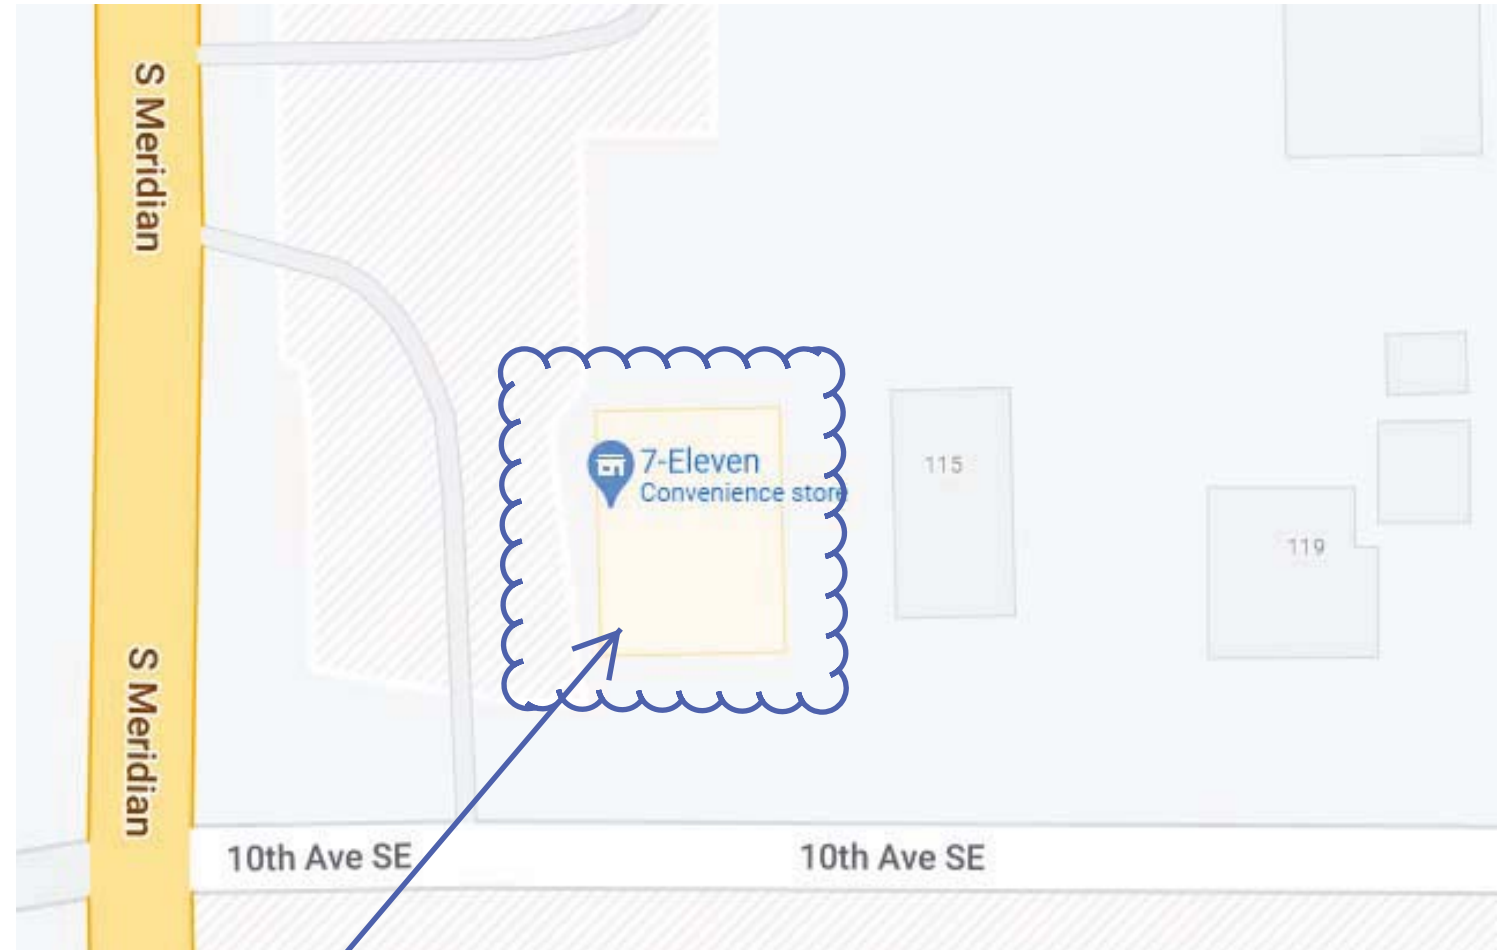

**AREA WHERE WORK IS TO OCCUR**

City of Puyallup Development & Permitting Services ISSUED PERMIT			
Building	Planning	Engineering	Public Works
Fire	Traffic		



**SITE OVERVIEW (MONO)**

<b>PROPRIETARY AND CONFIDENTIAL</b>  THE INFORMATION CONTAINED IN THIS DRAWING IS THE SOLE PROPERTY OF COOLSYS COMMERCIAL AND INDUSTRIAL SOLUTIONS. ANY REPRODUCTION IN PART OR AS A WHOLE WITHOUT THE WRITTEN PERMISSION OF COOLSYS COMMERCIAL AND INDUSTRIAL SOLUTIONS IS PROHIBITED.	UNLESS OTHERWISE SPECIFIED: DIMENSIONS ARE IN INCHES TOLERANCES: FRACTIONAL: ± 1/16" ANGULAR: ± 1 DEG ONE PLACE DECIMAL ± 6" TWO PLACE DECIMAL ± 1"	DRAWN	NAME	DATE	SITE: <b>7-11 22892, 941 S MERIDIAN</b>
	INTERPRET GEOMETRIC TOLERANCING PER:	CHECKED	BAP	12AUG22	
	CITY	ENG APPR.			
	COUNTY	PARCEL: 3600000150			
	DO NOT SCALE DRAWING	LEGAL: Section 34 Township 20 Range 04 Quarter 22 EASTERLYS GEORGE: EASTERLYS GEORGE W 150.30 FT OF L 4 EXC THAT FOR CYD TO CY OF PUY #W533645 (DCGDMS2-2-81) CHECK UND INT PER ETN 661168 (DC3511ES10-24-86) RTSQQ:			
COOLSYS COMMERCIAL AND INDUSTRIAL SOLUTIONS Brian Pritchard (253)329-0512 bpritchard@coolsys.com 1524 45th ST E, STE 103 Sumner, WA 98390 WWW.COOLSYS.COM					
DWG. NO. <b>7-11 22892 DWG</b>		SCALE: 1:75		REV <b>B</b>	SHEET 1 OF 5

REV LEVEL B: VERIFIED AND UPDATED CHANGES TO TRUSS AND LOCATION OF ROOF TOP EQUIPMENT.

PRMH20221388

**NEW UNITS  
BEING PLACED  
ON ROOF  
(2) @ 179 EA**


**CRANE SET UP  
AREA AND  
WORKING  
RADIUS`**



City of Puyallup Development & Permitting Services ISSUED PERMIT	
Building	Planning
Engineering	Public Works
Fire	Traffic

**SITE OVERVIEW (COLOR)**

<p><b>PROPRIETARY AND CONFIDENTIAL</b></p> <p>UNLESS OTHERWISE SPECIFIED: DIMENSIONS ARE IN INCHES TOLERANCES: FRACTIONAL: ± 1/16" ANGULAR: ± 1 DEG ONE PLACE DECIMAL ± 6" TWO PLACE DECIMAL ± 1"</p> <p>INTERPRET GEOMETRIC TOLERANCING PER:</p> <p>CITY <b>PUYALLUP</b></p> <p>COUNTY <b>PIERCE</b></p> <p>DO NOT SCALE DRAWING</p>	<p>NAME <b>BAP</b></p> <p>DATE <b>12AUG22</b></p>	<p>SITE: <b>7-11 22892, 941 S MERIDIAN</b></p>		
	<p>DRAWN</p> <p>CHECKED</p> <p>ENG APPR.</p>	<p>COOLSYS COMMERCIAL AND INDUSTRIAL Brian Pritchard (253)329-0512 bpritchard@coolsys.com 1524 45th ST E, STE 103 Sumner, WA 98390 WWW.COOLSYS.COM</p>		
	<p>PARCEL: <b>3600000150</b></p> <p>LEGAL: Section 34 Township 20 Range 04 Quarter 22 EASTERLYS GEORGE: EASTERLYS GEORGE W 150.30 FT OF L 4 EXC THAT POR CYD TO CY OF PUY #W533645 (DCGDEMS2-2-81) CHECK UND INT PER ETN 661168 (DC3511ES10- 24-86) RTSQQ:</p>	<p>SIZE <b>B</b></p>	<p>DWG. NO. <b>7-11 22892 DWG</b></p>	<p>REV <b>B</b></p>
	<p>SCALE: 1:75</p>		<p>SHEET 2 OF 5</p>	

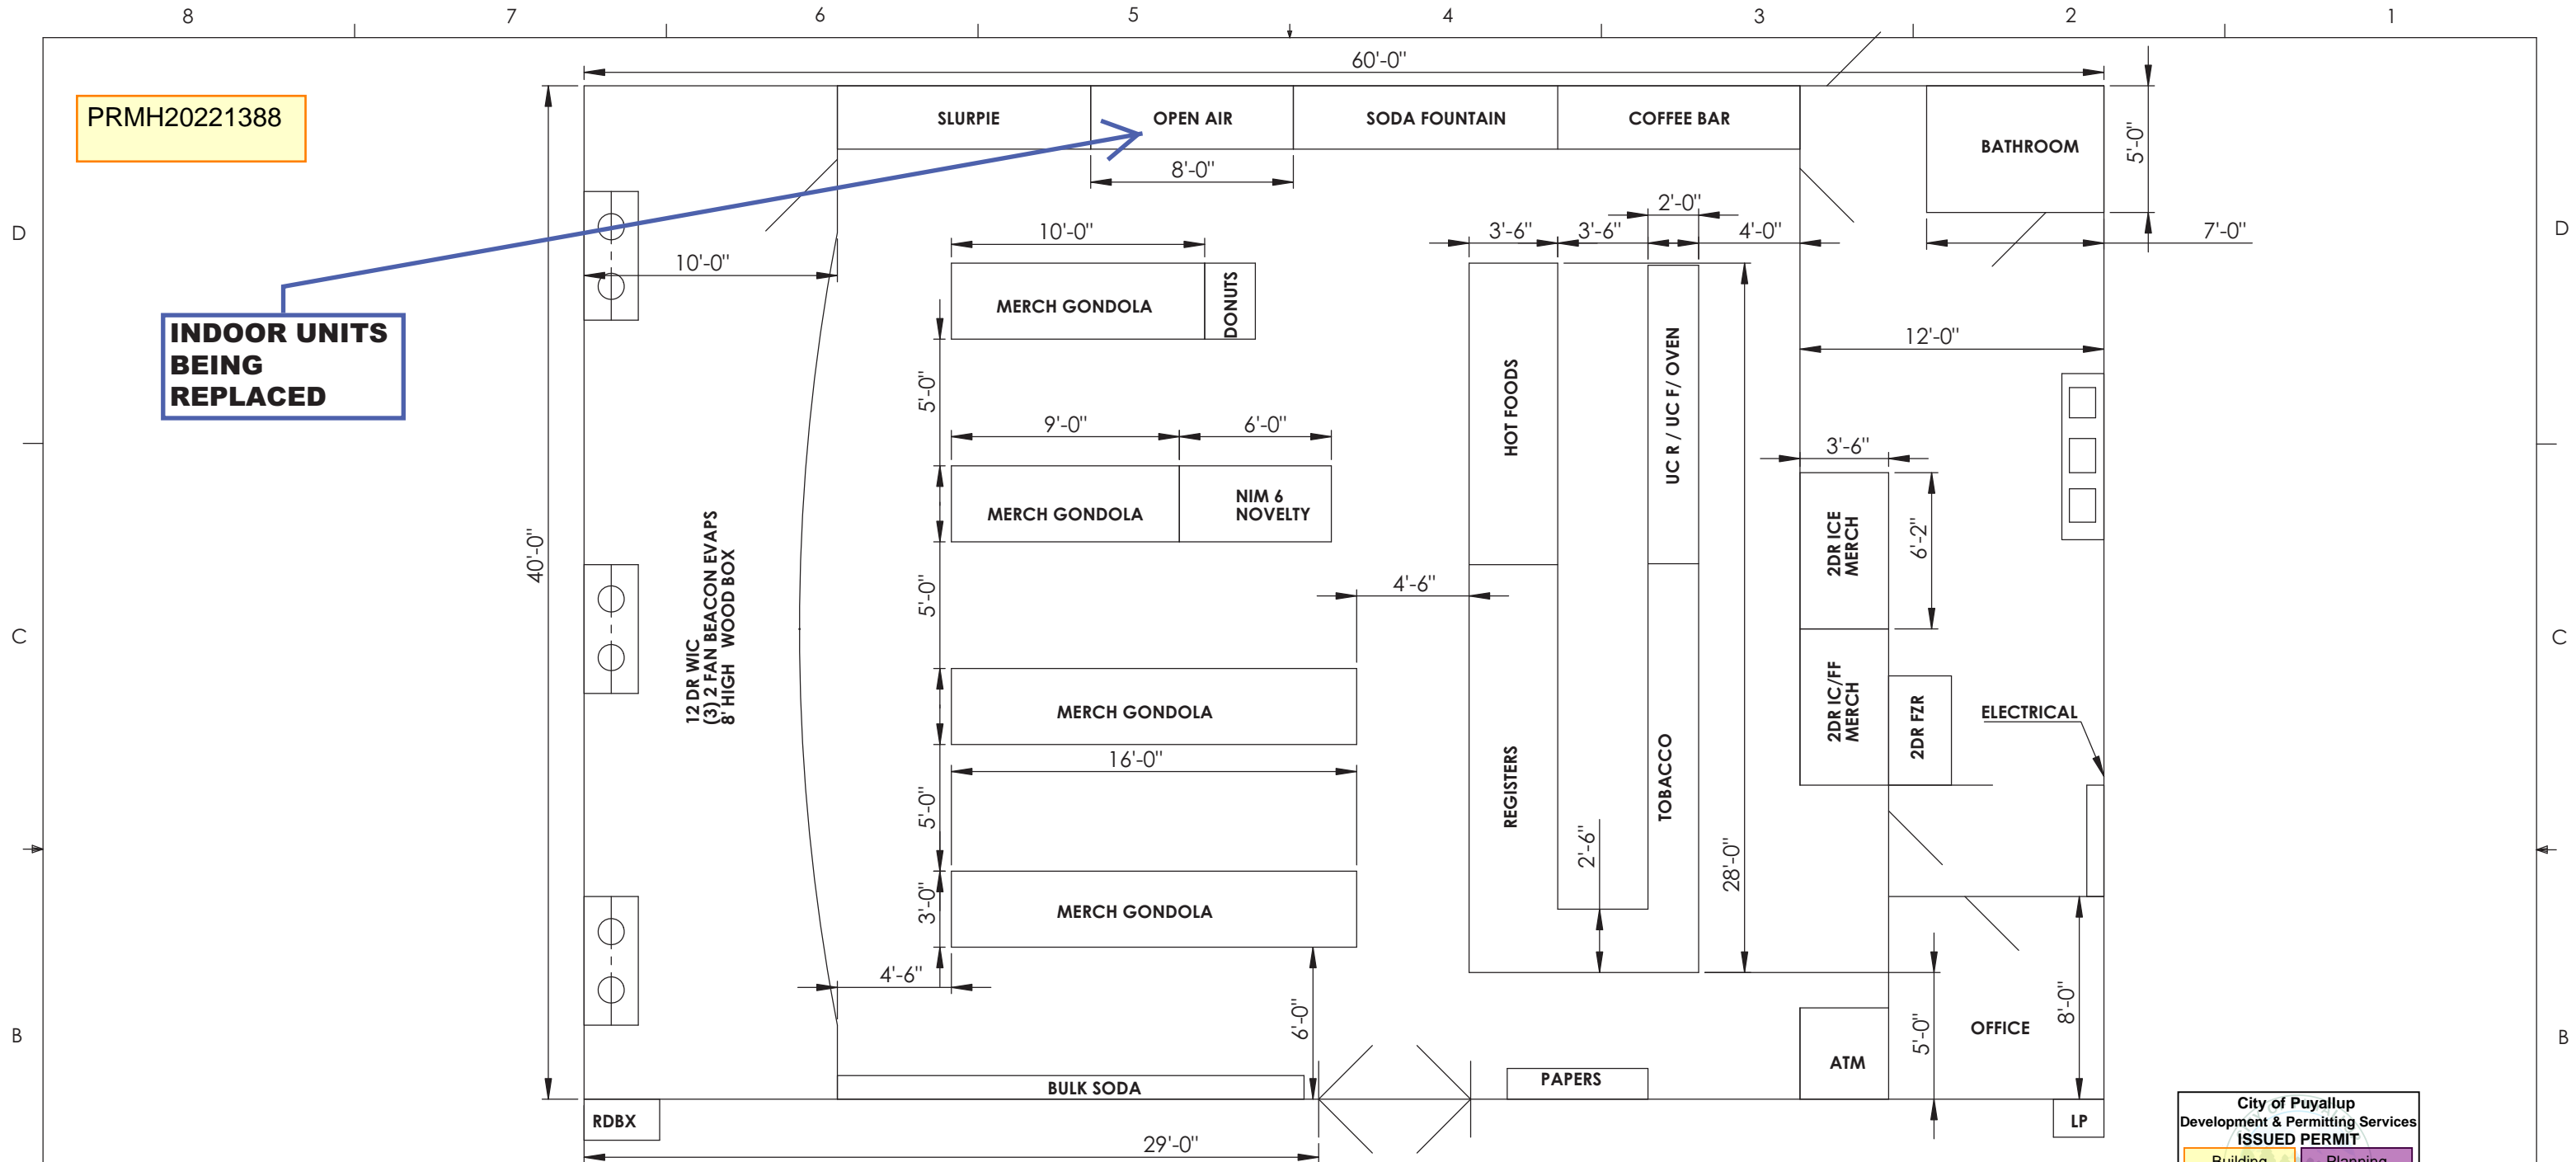

PRMH20221388

**INDOOR UNITS  
BEING  
REPLACED**

12 DR WIC  
(3) 2 FAN BEACON EVAPS  
8' HIGH WOOD BOX

City of Puyallup  
Development & Permitting Services  
**ISSUED PERMIT**

Building	Planning
Engineering	Public Works
Fire	Traffic


**FLOOR LAYOUT**

<p><b>PROPRIETARY AND CONFIDENTIAL</b></p> <p>UNLESS OTHERWISE SPECIFIED: DIMENSIONS ARE IN INCHES TOLERANCES: FRACTIONAL: ± 1/16" ANGULAR: ± 1 DEG ONE PLACE DECIMAL ± 6" TWO PLACE DECIMAL ± 1"</p> <p>INTERPRET GEOMETRIC TOLERANCING PER:</p> <p>CITY <b>PUYALLUP</b></p> <p>COUNTY <b>PIERCE</b></p> <p>DO NOT SCALE DRAWING</p>	<p>NAME <b>BAP</b></p> <p>DATE <b>12AUG22</b></p>	<p>SITE: <b>7-11 22892, 941 S MERIDIAN</b></p>		
	<p>DRAWN</p> <p>CHECKED</p> <p>ENG APPR.</p>	<p>COOLSYS COMMERCIAL AND INDUSTRIAL Brian Pritchard (253)329-0512 bpritchard@coolsys.com 1524 45th ST E, STE 103 Sumner, WA 98390 WWW.COOLSYS.COM</p>		
	<p>PARCEL: <b>3600000150</b></p> <p>LEGAL: Section 34 Township 20 Range 04 Quarter 22 EASTERLYS GEORGE: EASTERLYS GEORGE W 150.30 FT OF L 4 EXC THAT POR CYD TO CY OF PUY #W533645 (DCGDEMS2-2-81) CHECK UND INT PER ETN 661168 (DC3511ES10- 24-86) RTSQQ:</p>	<p>SIZE <b>B</b></p>	<p>DWG. NO. <b>7-11 22892 DWG</b></p>	<p>REV <b>B</b></p>
	<p>SCALE: 1:75</p>		<p>SHEET 3 OF 5</p>	

Roof Layout: Confirm an existing guard exists or provide to meet 304.11 of the 2018 IMC. Per section min 10 feet from roof edge on equipment that would require service.

**NEW UNITS BEING PLACED ON ROOF (2) @ 179 EA**

PRMH20221388

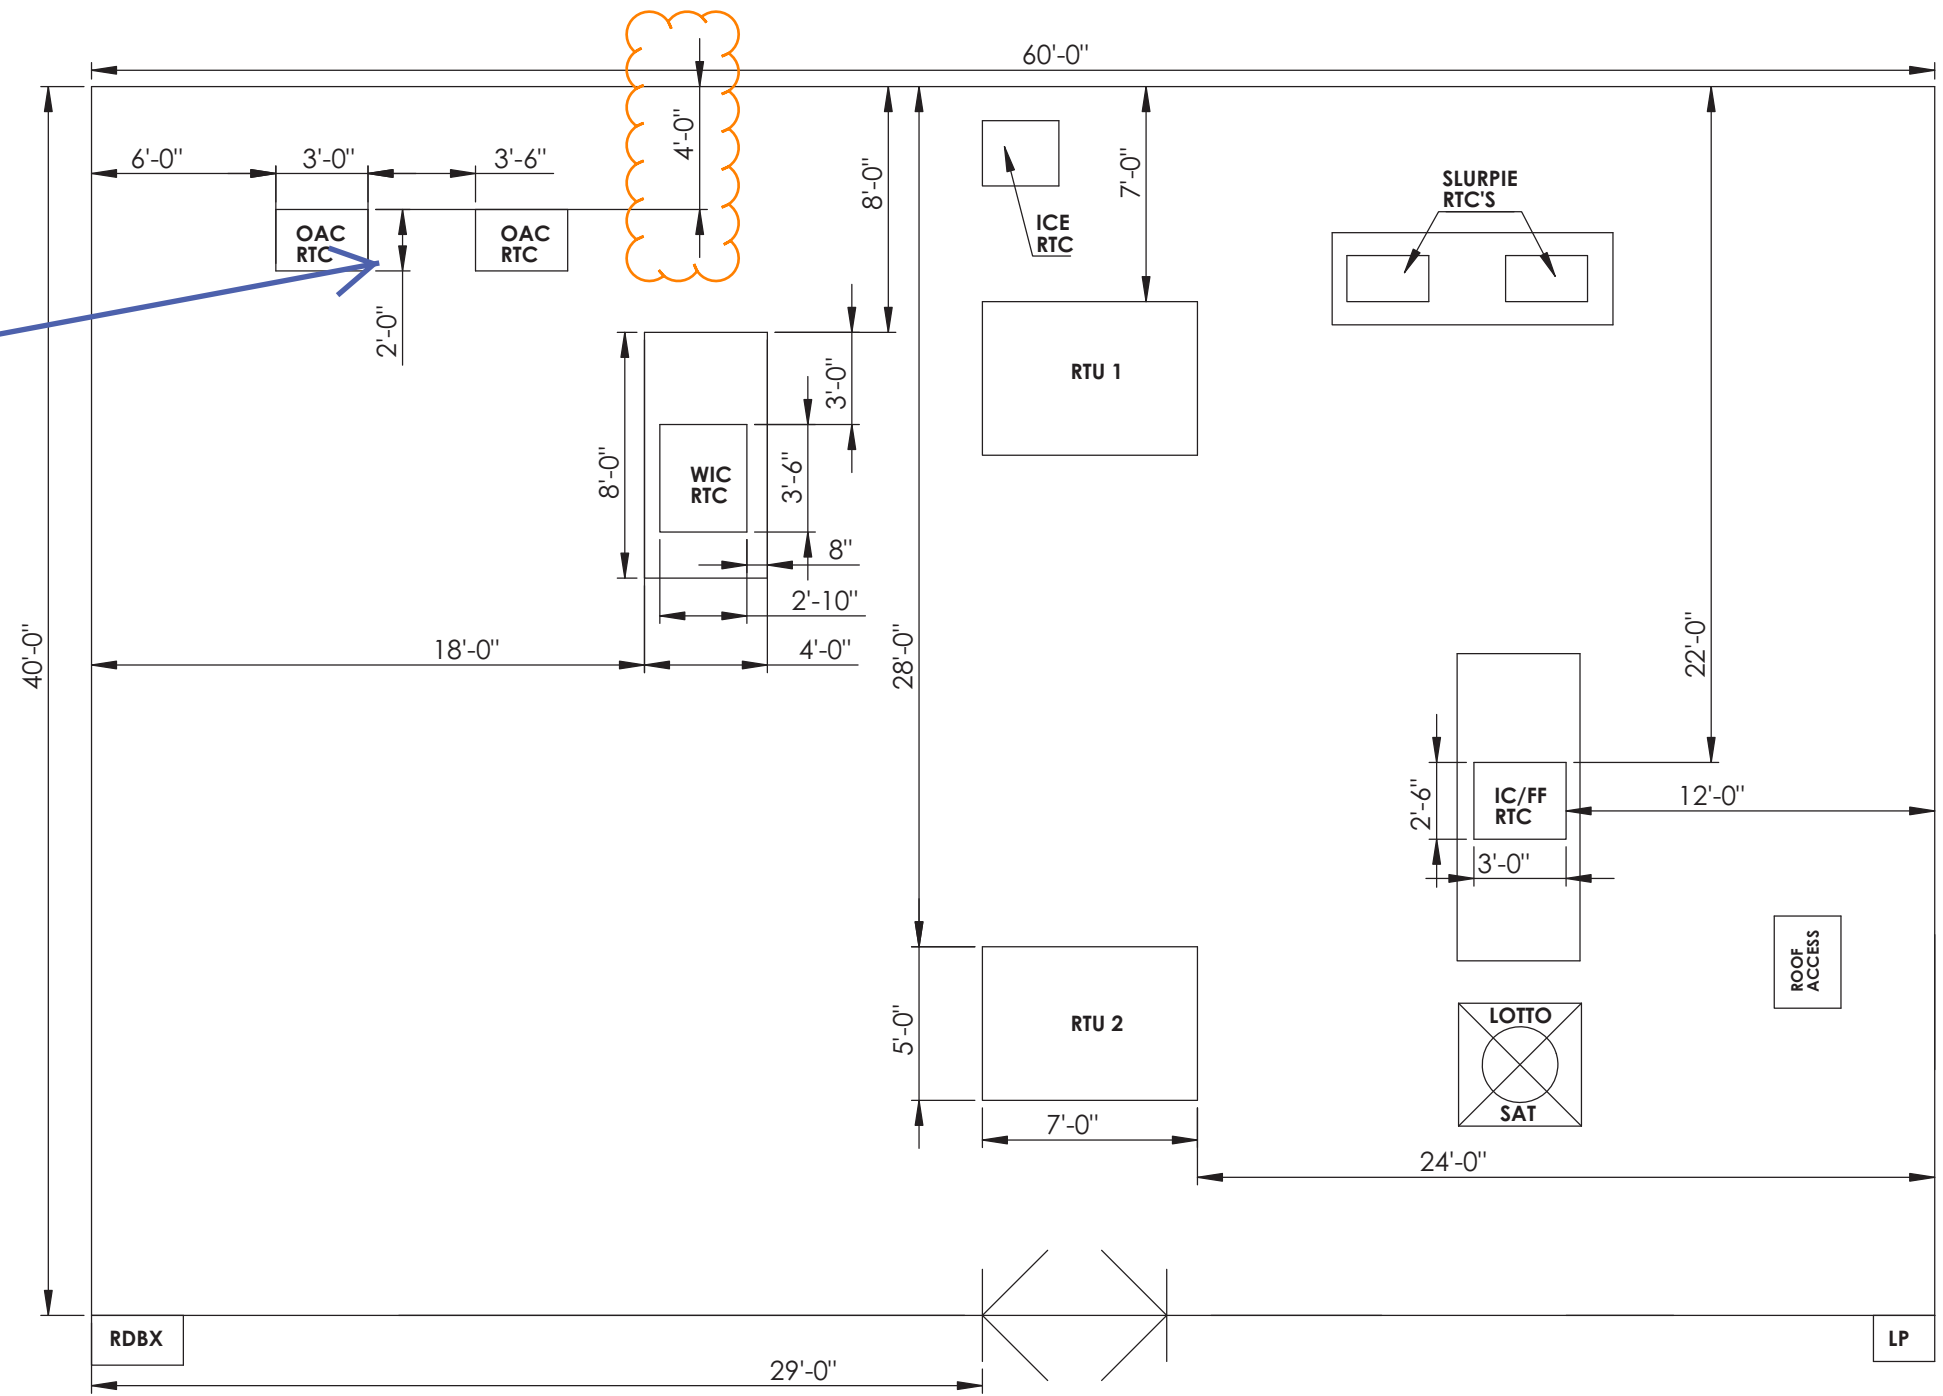

City of Puyallup  
Development & Permitting Services  
**ISSUED PERMIT**

Building	Planning
Engineering	Public Works
Fire	Traffic

**ROOF LAYOUT**


<p><b>PROPRIETARY AND CONFIDENTIAL</b></p> <p>UNLESS OTHERWISE SPECIFIED: DIMENSIONS ARE IN INCHES TOLERANCES: FRACTIONAL: ± 1/16" ANGULAR: ± 1 DEG ONE PLACE DECIMAL ± 6" TWO PLACE DECIMAL ± 1"</p> <p>INTERPRET GEOMETRIC TOLERANCING PER:</p> <p>CITY <b>PUYALLUP</b></p> <p>COUNTY <b>PIERCE</b></p> <p>DO NOT SCALE DRAWING</p>	<p>NAME <b>BAP</b></p> <p>DATE <b>12AUG22</b></p>	<p>SITE: <b>7-11 22892, 941 S MERIDIAN</b></p>		
	<p>DRAWN</p> <p>CHECKED</p> <p>ENG APPR.</p>	<p>COOLSYS COMMERCIAL AND INDUSTRIAL Brian Pritchard (253)329-0512 bpritchard@coolsys.com 1524 45th ST E, STE 103 Sumner, WA 98390 WWW.COOLSYS.COM</p>		
	<p>PARCEL: <b>3600000150</b></p> <p>LEGAL: Section 34 Township 20 Range 04 Quarter 22 EASTERLYS GEORGE: EASTERLYS GEORGE W 150.30 FT OF L 4 EXC THAT POR CYD TO CY OF PUY #W533645 (DCGDEMS2-2-81) CHECK UND INT PER ETN 661168 (DC3511ES10- 24-86) RTSQQ:</p>	<p>SIZE <b>B</b></p>	<p>DWG. NO. <b>7-11 22892 DWG</b></p>	<p>REV <b>B</b></p>
	<p>SCALE: 1:75</p>		<p>SHEET 4 OF 5</p>	

PRMH20221388

Structural Layout: Provide structural seal to verify proposed design will meet required support for new equipment.

SEE STRUCTURAL PLAN SET


TRUSS'S DOUBLED (3) PLACES UNDER RTU'S

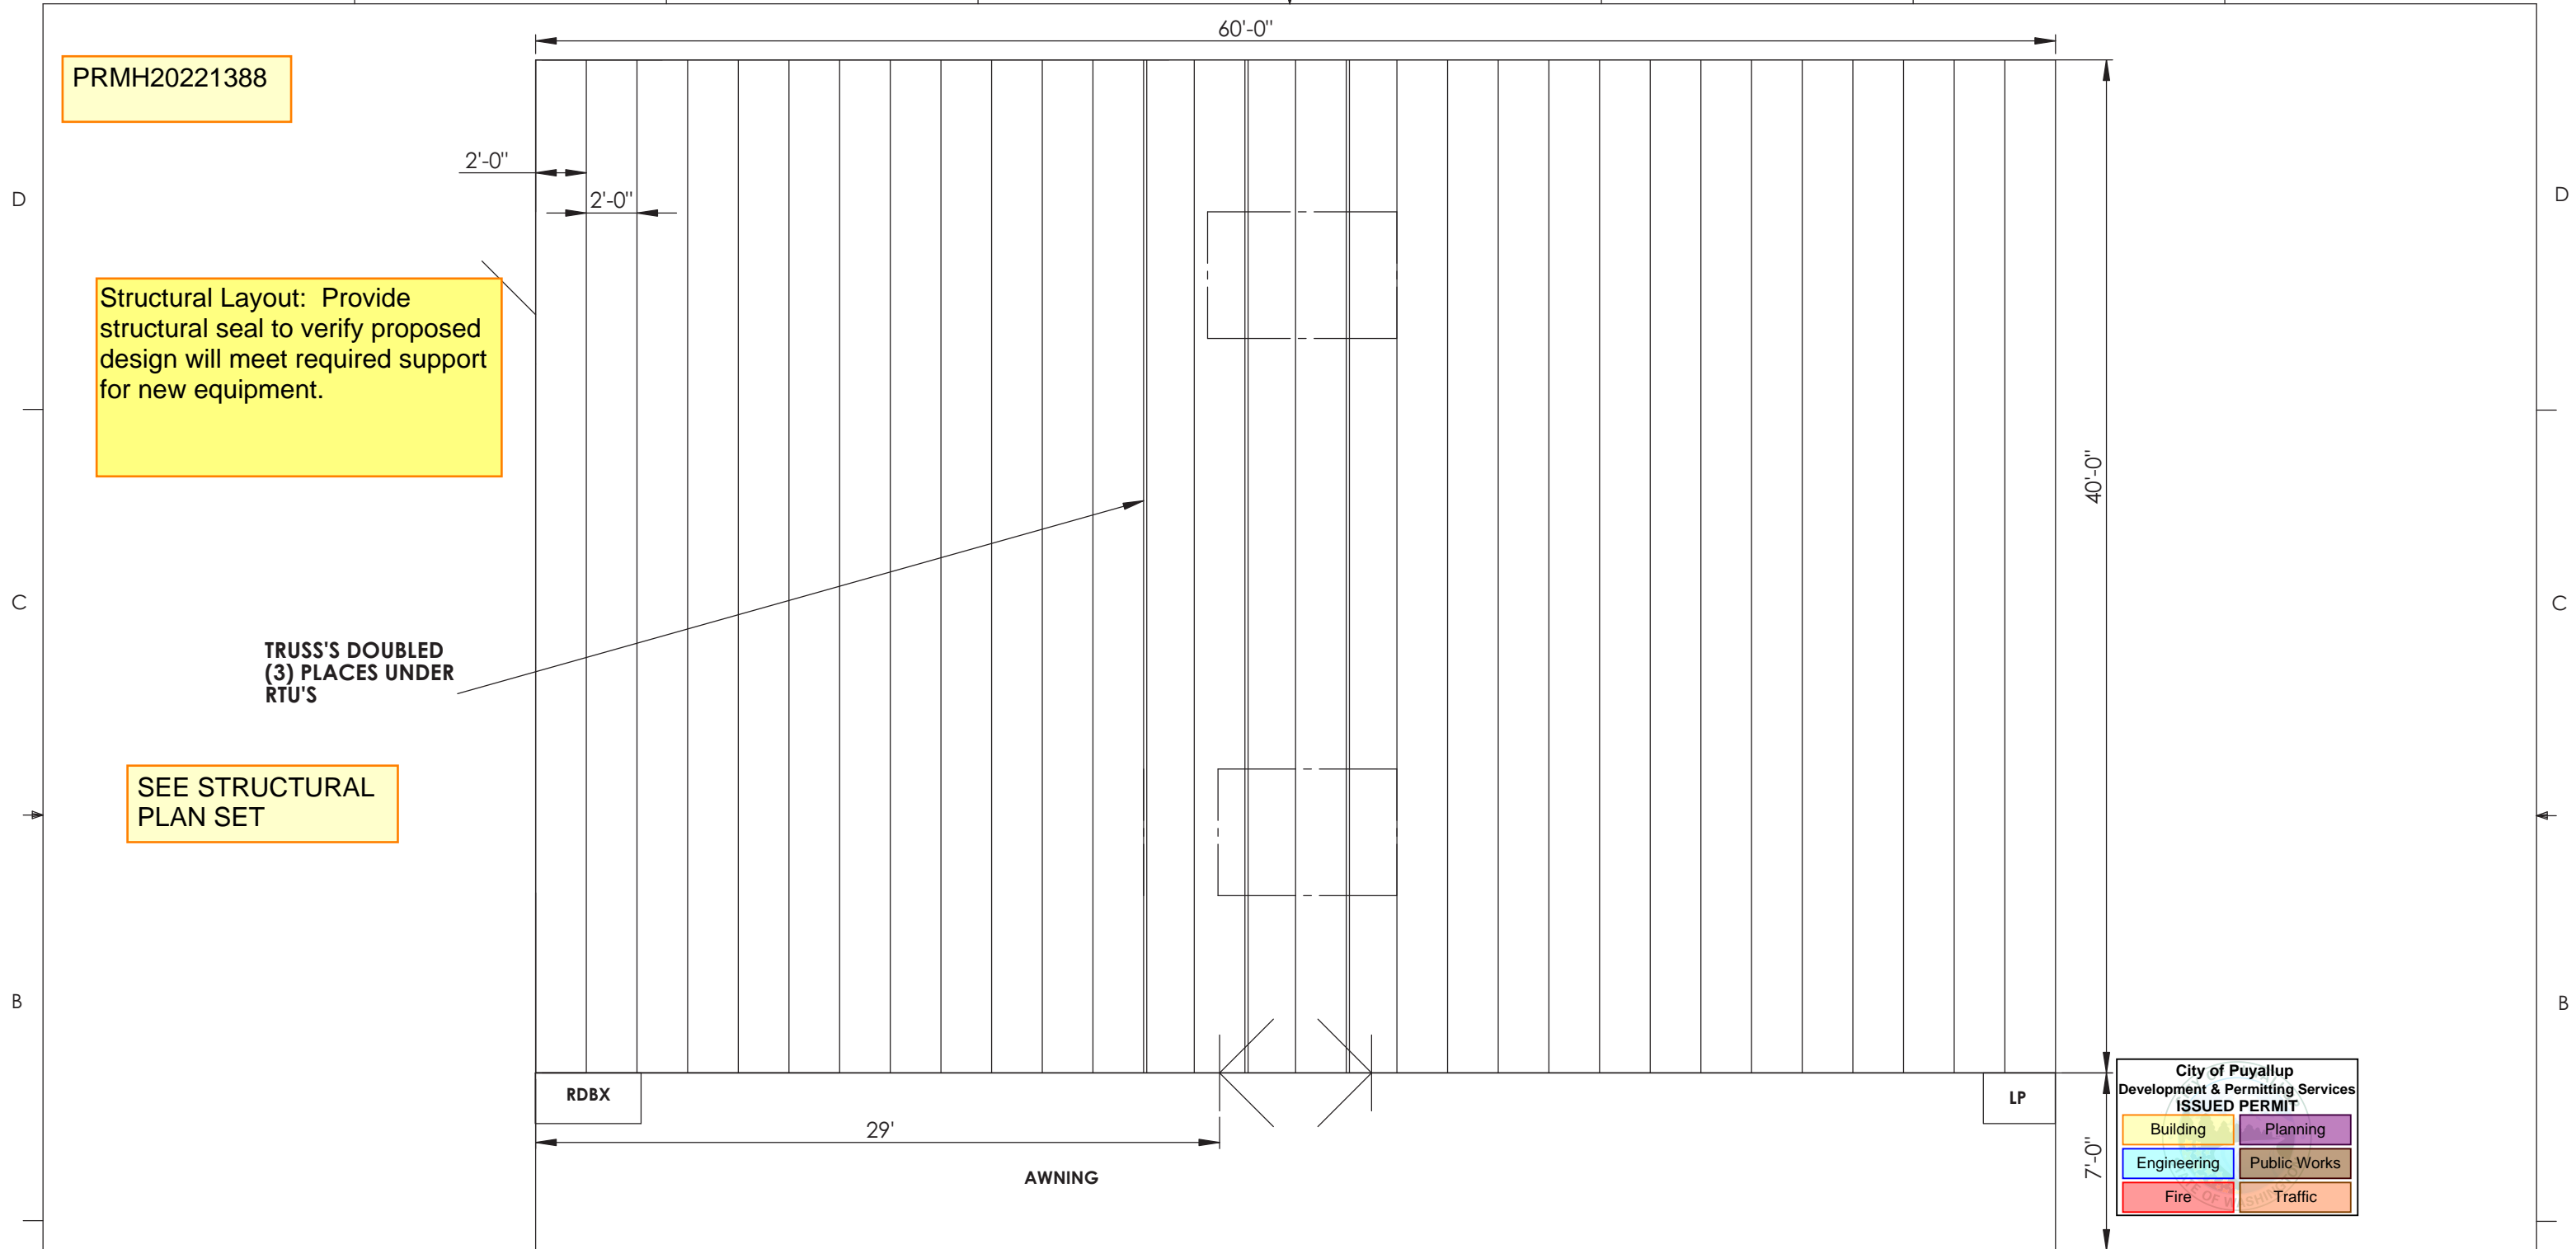

City of Puyallup  
Development & Permitting Services  
**ISSUED PERMIT**

Building	Planning
Engineering	Public Works
Fire	Traffic

### STRUCTURAL LAYOUT

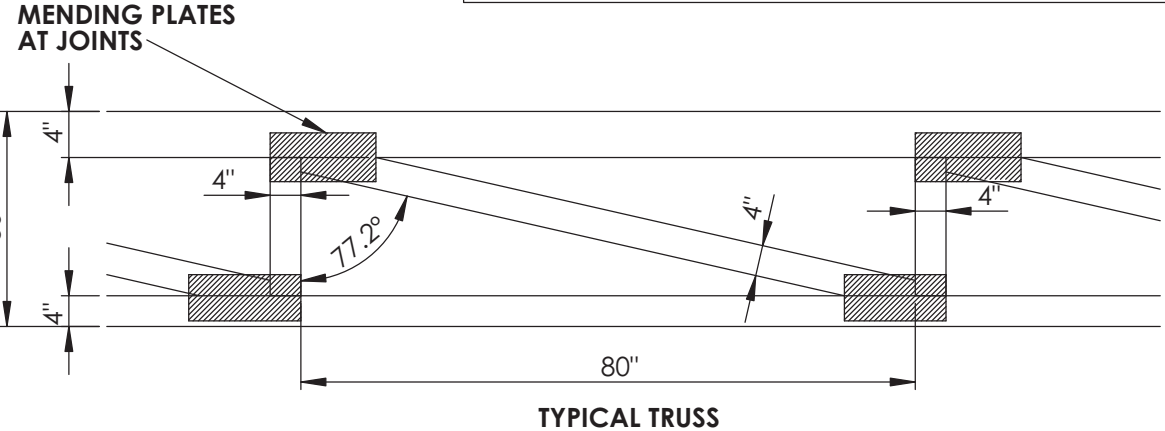

**PROPRIETARY AND CONFIDENTIAL**

THE INFORMATION CONTAINED IN THIS DRAWING IS THE SOLE PROPERTY OF COOLSYS COMMERCIAL AND INDUSTRIAL SOLUTIONS. ANY REPRODUCTION IN PART OR AS A WHOLE WITHOUT THE WRITTEN PERMISSION OF COOLSYS COMMERCIAL AND INDUSTRIAL SOLUTIONS IS PROHIBITED.

UNLESS OTHERWISE SPECIFIED: DIMENSIONS ARE IN INCHES TOLERANCES: FRACTIONAL ± 1/16" ANGULAR: ± 1 DEG ONE PLACE DECIMAL ± 6" TWO PLACE DECIMAL ± 1"	DRAWN	NAME	DATE
	CHECKED	BAP	12AUG22
	ENG APPR.		
	PARCEL: 3600000150		
INTERPRET GEOMETRIC TOLERANCING PER:	LEGAL: Section 34 Township 20 Range 04 Quarter 22 EASTERLYS GEORGE EASTERLYS GEORGE W 150.30 FT OF L 4 EXC THAT POR CYD TO CY OF PUY #W533645 (DCGDEMS2-2-81) CHECK UND INT PER ETN 661168 (DC3511ES10-24-86) RTSQQ:		
CITY	PUYALLUP		
COUNTY	PIERCE		
DO NOT SCALE DRAWING			

SITE: 7-11 22892, 941 S MERIDIAN

**CoolSys**

COOLSYS COMMERCIAL AND INDUSTRIAL  
Brian Pritchard (253)329-0512  
bpritchard@coolsys.com  
1524 45th ST E, STE 103  
Sumner, WA 98390  
WWW.COOLSYS.COM

SIZE	DWG. NO.	REV
<b>B</b>	7-11 22892 DWG	<b>B</b>
SCALE: 1:75		SHEET 5 OF 5