


Approval of submitted plans is not an approval of omissions or oversight by this office or noncompliance with any applicable regulations of local government. The contractor is responsible for making sure that the building complies with all applicable building codes and regulations of the local government.





PRSG20221479

No work permitted in the public right-of-way without an issued right-of-way permit. The permit holder shall complete all work on private property and not impact the public right-of-way.

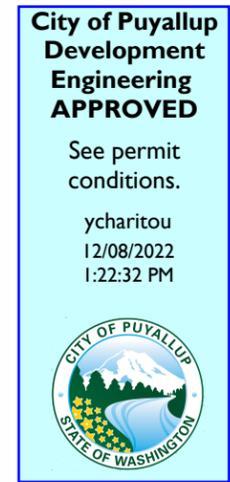

H&R BLOCK

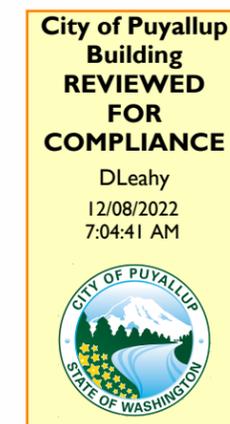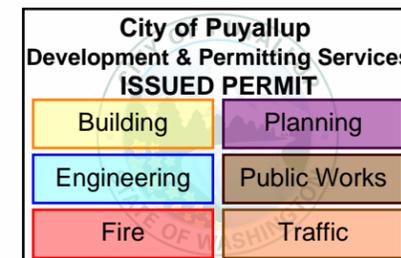

FULL SIZED LEDGIBLE **COLOR** PLANS ARE REQUIRED TO BE PROVIDED BY THE PERMITTEE ON SITE FOR ALL INSPECTIONS MIN. PLAN SIZE 11 X 17

PRSG20221797

EXISTING CONDITIONS



PROPOSED CONDITIONS



GENERAL NOTES

NEW CUSTOM CHANNEL LETTERS ON R/W INSTALLED TO FRONT ELEVATION

CITY CODE & ALLOWANCES

1 SF PER LINEAL FOOT OF TENANT FRONTAGE (MUST BE ON FAÇADE FACING STREET, PEDESTRIAN WALKWAY OR HAVE CUSTOMER ENTRANCE)
20.8 SF MAX ALLOWED


WEST ELEVATION

SCALE 3/32" = 1'-0"

EXISTING SQ. FT: N/A
ALLOWED SQ. FT: 20.8
PROPOSED SQ. FT: 20.76



APPROVED PLAN
CITY OF PUYALLUP
PLANNING DIVISION

APPROVED BY: GClark
DATE: 12/08/2022
CASE NO.: PRSG20221797
CONDITIONS:

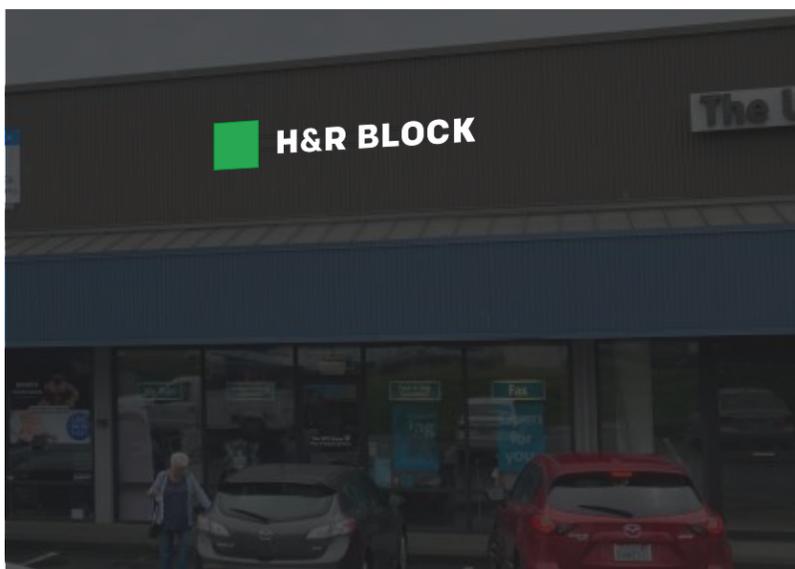

SIMULATED NIGHT VIEW

SCALE N.T.S.

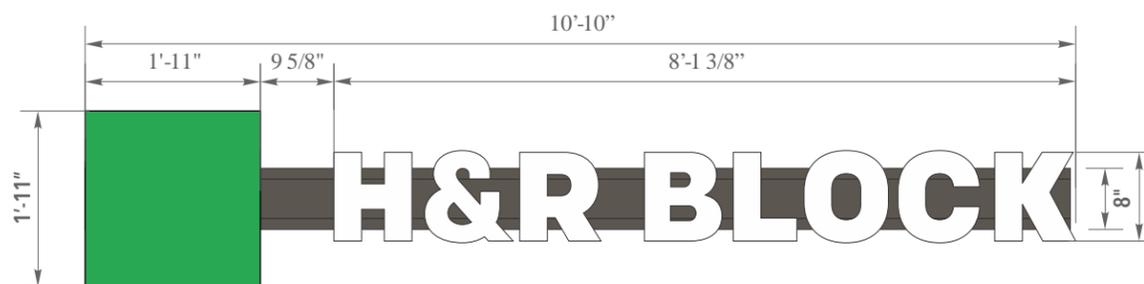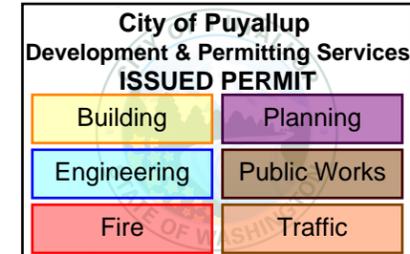

1 CUSTOM ILLUMINATED CHANNEL LETTERS (WHITE) - RACEWAY
SCALE 1/2" = 1'-0"

PRSG20221797

It is the intent and purpose of this color rendering to provide a basic color representation of your sign finish and color. However, digital media and printed colors will vary from actual paint finish and color. Existing painted surfaces will have a perceptible difference in shade and sheen from your sign finish. Providing a sample of the paint you wish to match or a Matthews paint color formula will minimize the differences.

image national signs **in**
...bringing your image to light!
16265 Star Rd., Nampa, ID 83687 - toll free: 800.592.8058 - tele: 208.345.4020
imagenational.com

UL UNDERWRITERS LABORATORIES ELECTRIC SIGN
NAMPA PLANT - UL #433195-001
U.S. & P.R. - All signs conform to UL-48/2161 (labeled accordingly) & must comply with UL-41.1 install procedures. Canada - all signs must be CAS compliant. This sign(s) is intended to be installed in accordance with requirements of article 600 of the National Electrical Code and/or applicable local codes. This includes proper grounding and bonding of the sign.

| | | | |
|--|----------------------|---|----------|
| Client: H&R BLOCK | Date: 12/2/22 | File Location: HRB-18004-Puyallup, WA R2 | Page No. |
| Site: Site # 18004 4227 S Meridian, Ste C Puyallup, WA 98373 | Designer: SO |  | 2 of 6 |
| | Account Manager: RKP | | |

EXISTING CONDITIONS



D/F MONUMENT SIGN

NOT TO SCALE

PROPOSED CONDITIONS



FABRICATION SPECIFICATIONS

| | | | |
|---|------|-------------------|------------------------|
| 1 | FACE | MATERIAL | WHITE POLYCARBONATE |
| | | VINYL COLOR | PER COLOR KEY (V1)(V2) |
| | | VINYL APPLICATION | 1ST SURFACE |


NOTES

- N • MANUFACTURE & INSTALL (2) NEW FACES FOR EXISTING D/F MONUMENT SIGN. (TO INSTALL TOP HALF OF FACE)

COLOR KEY


- V1 VINYL < ARLON 2500 GREEN 2586
- V2 VINYL < 3M BLACK VINYL

NOTE: THE COLORS DEPICTED ON THIS RENDERING REPRESENT COLOR INTENT ONLY AND MAY NOT MATCH ACTUAL COLORS ON FINISHED PRODUCT. PLEASE REFER TO COLOR CALLOUTS AND SPECIFIED VENDOR SAMPLES FOR APPROVED COLOR SPECIFICATIONS.

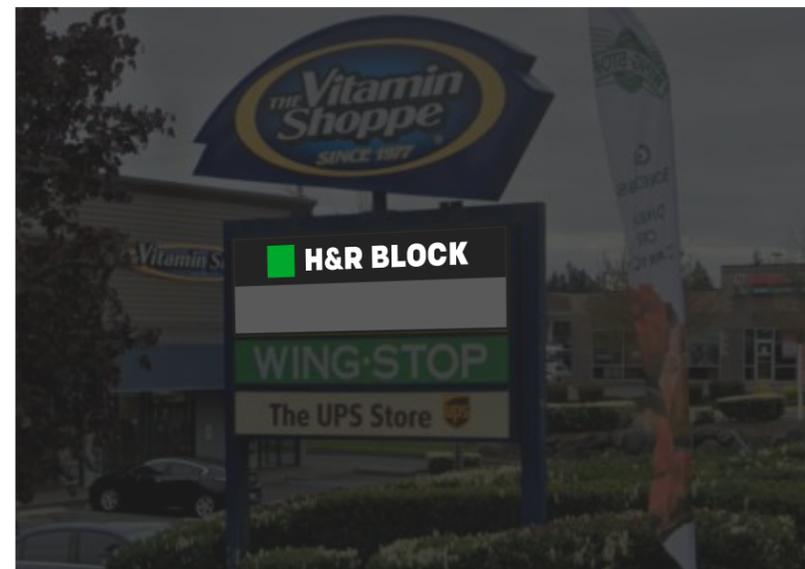

SIMULATED NIGHT VIEW

SCALE N.T.S.

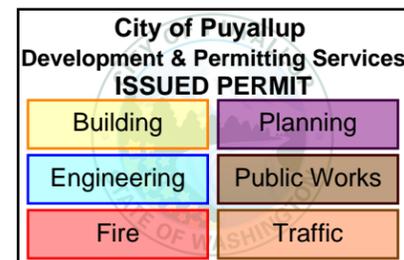

PRSG20221797



2 REFACE EXISTING TENANT PANELS
SCALE 1/2" = 1'-0"

V1 V2 1

Not included in this Permit per PMC 20.60.025

It is the intent and purpose of this color rendering to provide a basic color representation of your sign finish and color. However, digital media and printed colors will vary from actual paint finish and color. Existing painted surfaces will have a perceptible difference in shade and sheen from your sign finish. Providing a sample of the paint you wish to match or a Matthews paint color formula will minimize the differences.

image national signs **in**
...bringing your image to light!

16265 Star Rd., Nampa, ID 83687 - toll free: 800.592.8058 - tele: 208.345.4020
imagenational.com



NAMPA PLANT - UL #433195-001

U.S. & P.R. - All signs conform to UL-48/2161 (labeled accordingly) & must comply with UL-41.1 install procedures. Canada - all signs must be CAS compliant. This sign(s) is intended to be installed in accordance with requirements of article 600 of the National Electrical Code and/or applicable local codes. This includes proper grounding and bonding of the sign.

Client: H&R BLOCK

Date: 12/2/22

File Location: HRB-18004-Puyallup, WAR2

Page No.

Site: Site # 18004
4227 S Meridian, Ste C
Puyallup, WA 98373


Designer: SO

Account Manager: RKP



H&R BLOCK

3 of 6

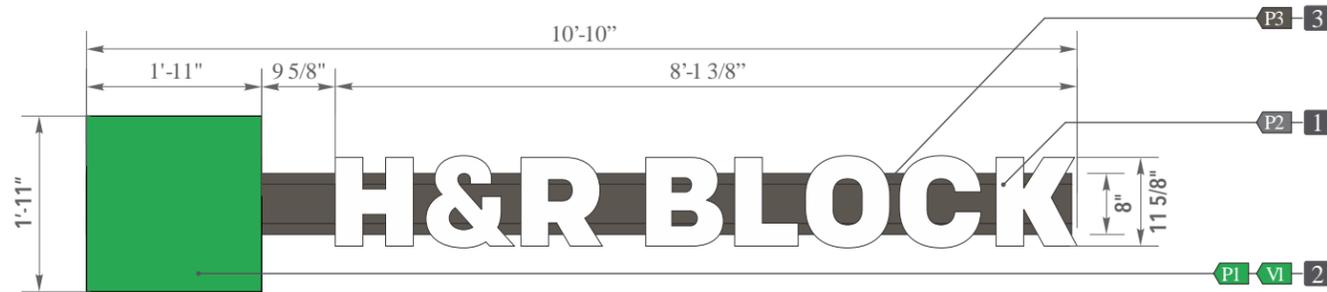

1 CUSTOM ILLUMINATED CHANNEL LETTERS (WHITE) - RACEWAY
SCALE 1/2" = 1'-0"


| FABRICATION SPECIFICATIONS | | |
|----------------------------|--------------|----------------------------|
| 1 PAN CHANNEL | FACE | WHITE ACRYLIC 2447 |
| | TRIM COLOR | PRE-PAINTED BLACK |
| | TRIM SIZE | 1" |
| | RETURN COLOR | PER COLOR KEY (P2) |
| | RETURN DEPTH | 5" |
| | BACKS | 3MM ACM |
| 2 RACEWAY | FACE | WHITE ACRYLIC 2447 |
| | TRIM COLOR | PER COLOR KEY (P1) |
| | TRIM SIZE | 1" |
| | RETURN COLOR | PER COLOR KEY (P1) |
| | RETURN DEPTH | 5" |
| | BACKS | 3MM ACM |
| 1 PAN CHANNEL | LED | (34) SLOAN LED PRISM 6500K |
| | POWER SUPPLY | (1) 12V POWER SUPPLIES |
| 2 RACEWAY | MATERIAL | EXTRUDED ALUMINUM |
| | COLOR | PER COLOR KEY (P3) |

| COLOR KEY | | |
|-----------|-------|------------------------------|
| V1 | VINYL | ARLON 2500 - GREEN 2586 |
| P1 | PAINT | MP#84430 SMOOTH SATIN FINISH |
| P2 | PAINT | MP#71270 SMOOTH SATIN FINISH |
| P3 | PAINT | SW9620 PRELUDE |

NOTE: THE COLORS DEPICTED ON THIS RENDERING REPRESENT COLOR INTENT ONLY AND MAY NOT MATCH ACTUAL COLORS ON FINISHED PRODUCT. PLEASE REFER TO COLOR CALL-OUTS AND SPECIFIED VENDOR SAMPLES FOR APPROVED COLOR SPECIFICATIONS.

CUSTOM NOTES

CUSTOM LETTERSET TO MEET CODE REQUIREMENTS
CITY REQUIRES 3/8" X 4" LAG BOLTS INTO WOOD STUDS - 4' ON CENTER

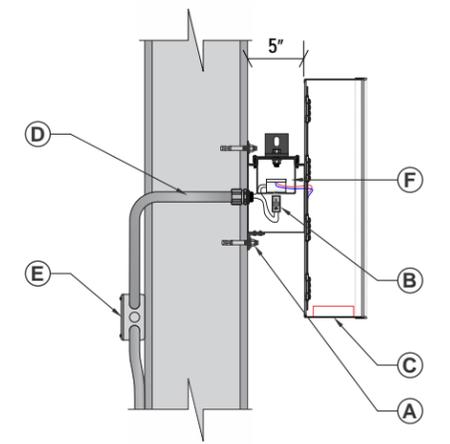


TYPICAL SECTION DETAIL
SCALE 3/4" = 1'-0"

INSTALL


- A. Non-Corrosive Securement Using Appropriate Mounting Hardware Painted to Match Background.
- B. Disconnect Switch at Left End of Raceway
- C. 1/4" Ø Drain Holes Required in Letter Returns & Retainers w/ Baffles as required.
- D. 1/2" (MFG) Plastic Pass-Through
- E. 20 amp 120 V. Circuits Required (Brought to within 6' of sign BY OTHERS)
- F. Raceway

APPROVED FASTENER SCHEDULE

| | | |
|--|---|--|
| | 3/8" - 1/2" LAG SCREW | FOR USE WITH WOOD OR EIFS WALL SYSTEMS. 1 1/2" MIN PENETRATION (EXCLUDING TIP) |
| | 1/4" - 3/8" THREADED ROD | FOR USE WITH WOOD, CONCRETE BLOCK OR EIFS WALL SYSTEMS |
| | 3/8" RED HEAD LIT (LARGE DIAMETER TAPCON) | FOR USE WITH CONCRETE BLOCK, BRICK OR CONCRETE. EMBED AMIN. OF 2 1/2" |
| | 3/8" DIA HILTI HIT ROD WITH HY150 MAX ADHESIVE | FOR USE WITH CONCRETE. EMBED AMIN. OF 2" |
| | 3/8" DIA HILTI HIT ROD WITH HY20 ADHESIVE | FOR USE WITH MASONRY AND BRICK. EMBED AMIN. OF 3 3/8" |
| | 3/8" DIA HILTI HIT ROD WITH HY20 ADHESIVE | FOR USE WITH CONCRETE BLOCK. EMBED AMIN. OF 2" |
| | 3/8" DIA HILTI HCL SLEEVES ANCHOR | FOR USE WITH CONCRETE, MASONRY AND BRICK. EMBED AMIN. OF 3 3/8" |
| | 3/8" DIA LAG WITH 3/8" SHIELD & WASHER | FOR USE WITH CONCRETE, MASONRY AND BRICK. EMBED AMIN. OF 2" |
| | #10 (3'') HEX SCREW W/ FENDER WASHER INTO PLASTIC WALL ANCHOR | USE WITH CONCRETE, MASONRY & BRICK FOR USE WITH SMALL LIGHTWEIGHT LETTERS & CABINETS |

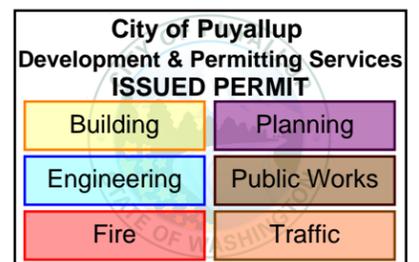


PRSG20221797

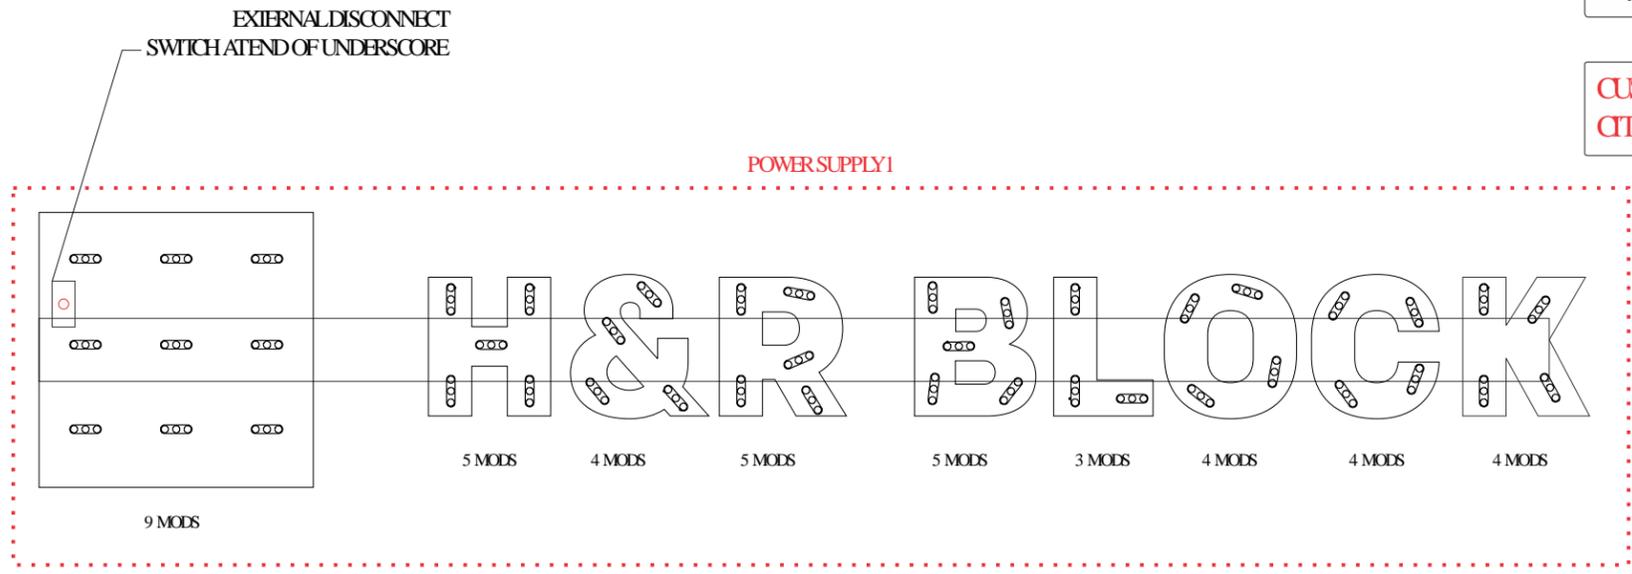

LED LAYOUT
SCALE 3/4" = 1'-0"

It is the intent and purpose of this color rendering to provide a basic color representation of your sign finish and color. However, digital media and printed colors will vary from actual paint finish and color. Existing painted surfaces will have a perceptible difference in shade and sheen from your sign finish. Providing a sample of the paint you wish to match or a Matthews paint color formula will minimize the differences.

| | | | | | |
|--|---|--|---------------|---|----------|
| <p>image national signs ...bringing your image to light!</p> <p>16265 Star Rd., Nampa, ID 83687 - toll free: 800.592.8058 - tele: 208.345.4020 imagenational.com</p> | <p>UNDERWRITERS LABORATORIES ELECTRIC SIGN</p> <p>NAMPA PLANT - UL #433195-001</p> <p>U.S. & P.R. - All signs conform to UL-48/2161 (labeled accordingly) & must comply with UL-41.1 install procedures. Canada - all signs must be CAS compliant. This sign(s) is intended to be installed in accordance with requirements of article 600 of the National Electrical Code and/or applicable local codes. This includes proper grounding and bonding of the sign.</p> | Client: H&R BLOCK | Date: 12/2/22 | File Location: HRB-18004-Puyallup, WAR2 | Page No. |
| | | Site: Site # 18004 4227 S Meridian, Ste C Puyallup, WA 98373 | Designer: SO | | 4 of 6 |
| | Account Manager: RKP | | | | |

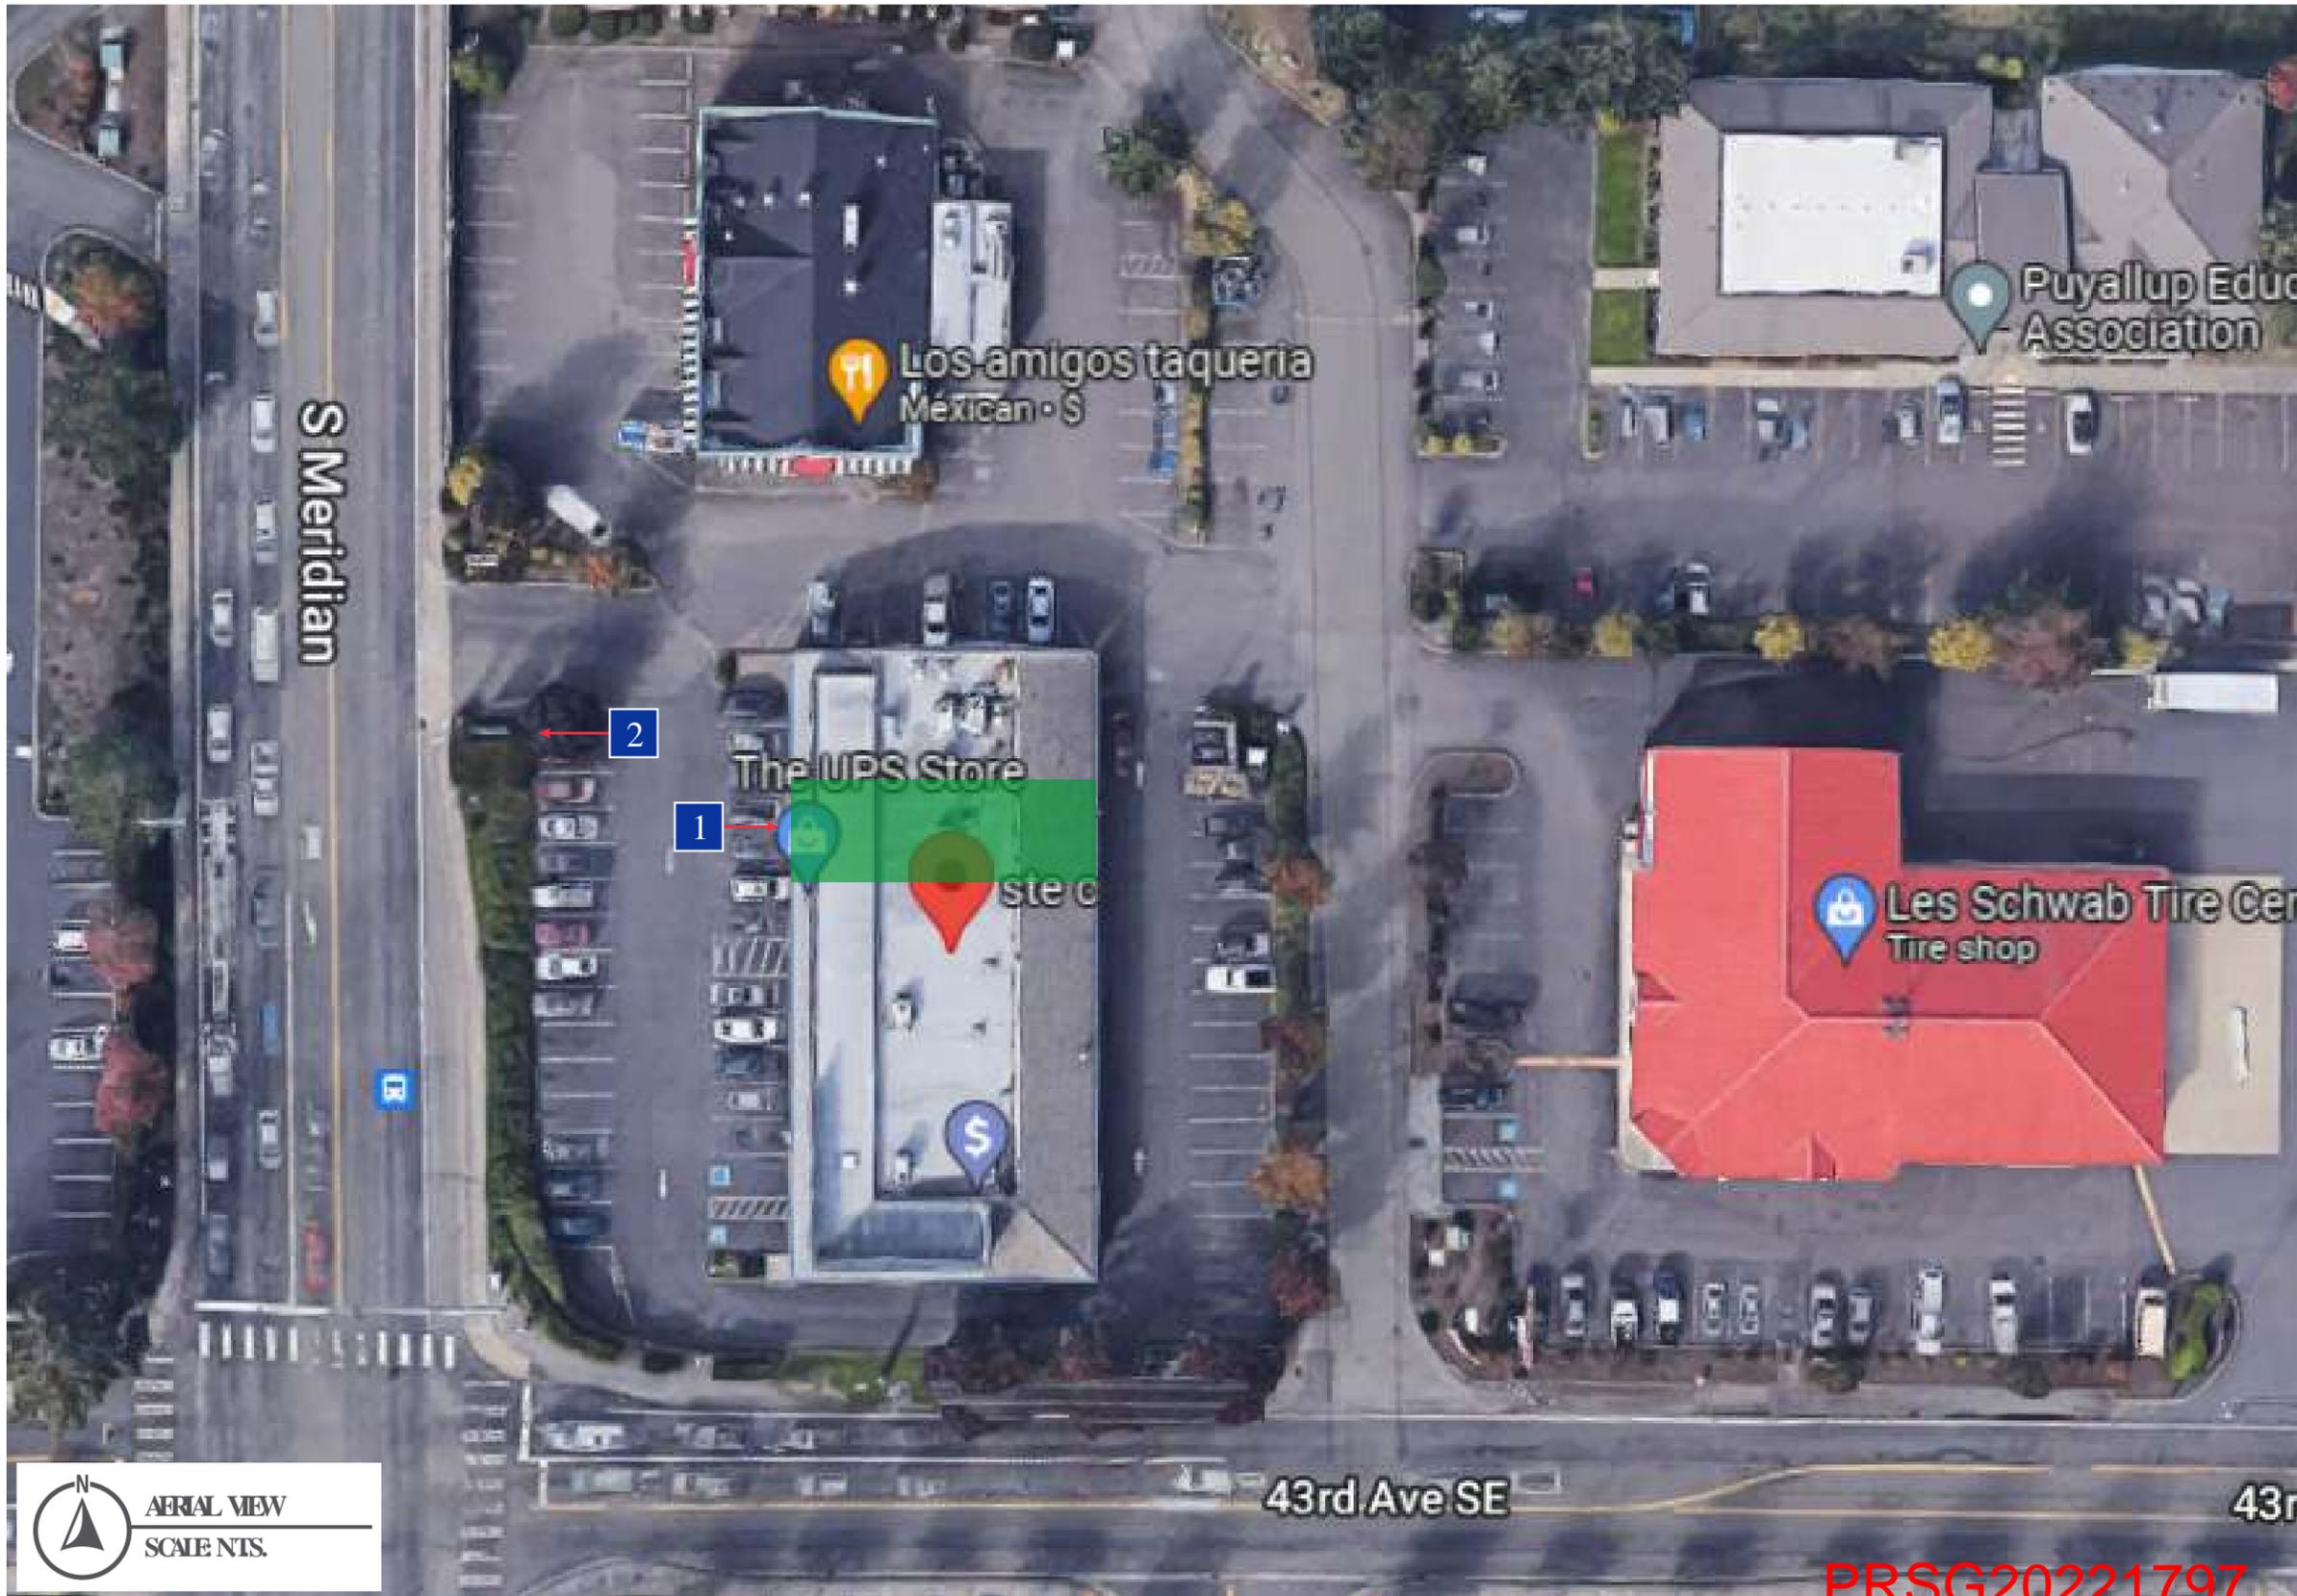

 **AERIAL VIEW**
SCALE N.T.S.

| City of Puyallup Development & Permitting Services ISSUED PERMIT | |
|--|--------------|
| Building | Planning |
| Engineering | Public Works |
| Fire | Traffic |

| REVISIONS | |
|-----------|---|
| 1) | RI-MODIFYTHEMONUMENTFACE TO TOP HALF |
| 2) | R2-PERCITY-CUSTOM LETTER SET TO MEET CODE |
| 3) | |
| 4) | |

It is the intent and purpose of this color rendering to provide a basic color representation of your sign finish and color. However, digital media and printed colors will vary from actual paint finish and color. Existing painted surfaces will have a perceptible difference in shade and sheen from your sign finish. Providing a sample of the paint you wish to match or a Matthews paint color formula will minimize the differences.

| | | |
|--|--|---|
|  ...bringing your image to light! 16265 Star Rd., Nampa, ID 83687 - toll free: 800.592.8058 - tele: 208.345.4020 imagenational.com |  UNDERWRITERS LABORATORIES ELECTRIC SIGN NAMPA PLANT - UL #433195-001 <small>U.S. & P.R. - All signs conform to UL-48/2161 (labeled accordingly) & must comply with UL-41.1 install procedures. Canada - all signs must be CAS compliant. This sign(s) is intended to be installed in accordance with requirements of article 600 of the National Electrical Code and/or applicable local codes. This includes proper grounding and bonding of the sign.</small> | Client: H & R BLOCK Date: 12/2/22 File Location: HRB-18004-Puyallup, WAR2 Page No. |
| | | Site: Site # 18004 4227 S Meridian, Ste C Puyallup, WA 98373 Designer: SO Account Manager: RKP  |