


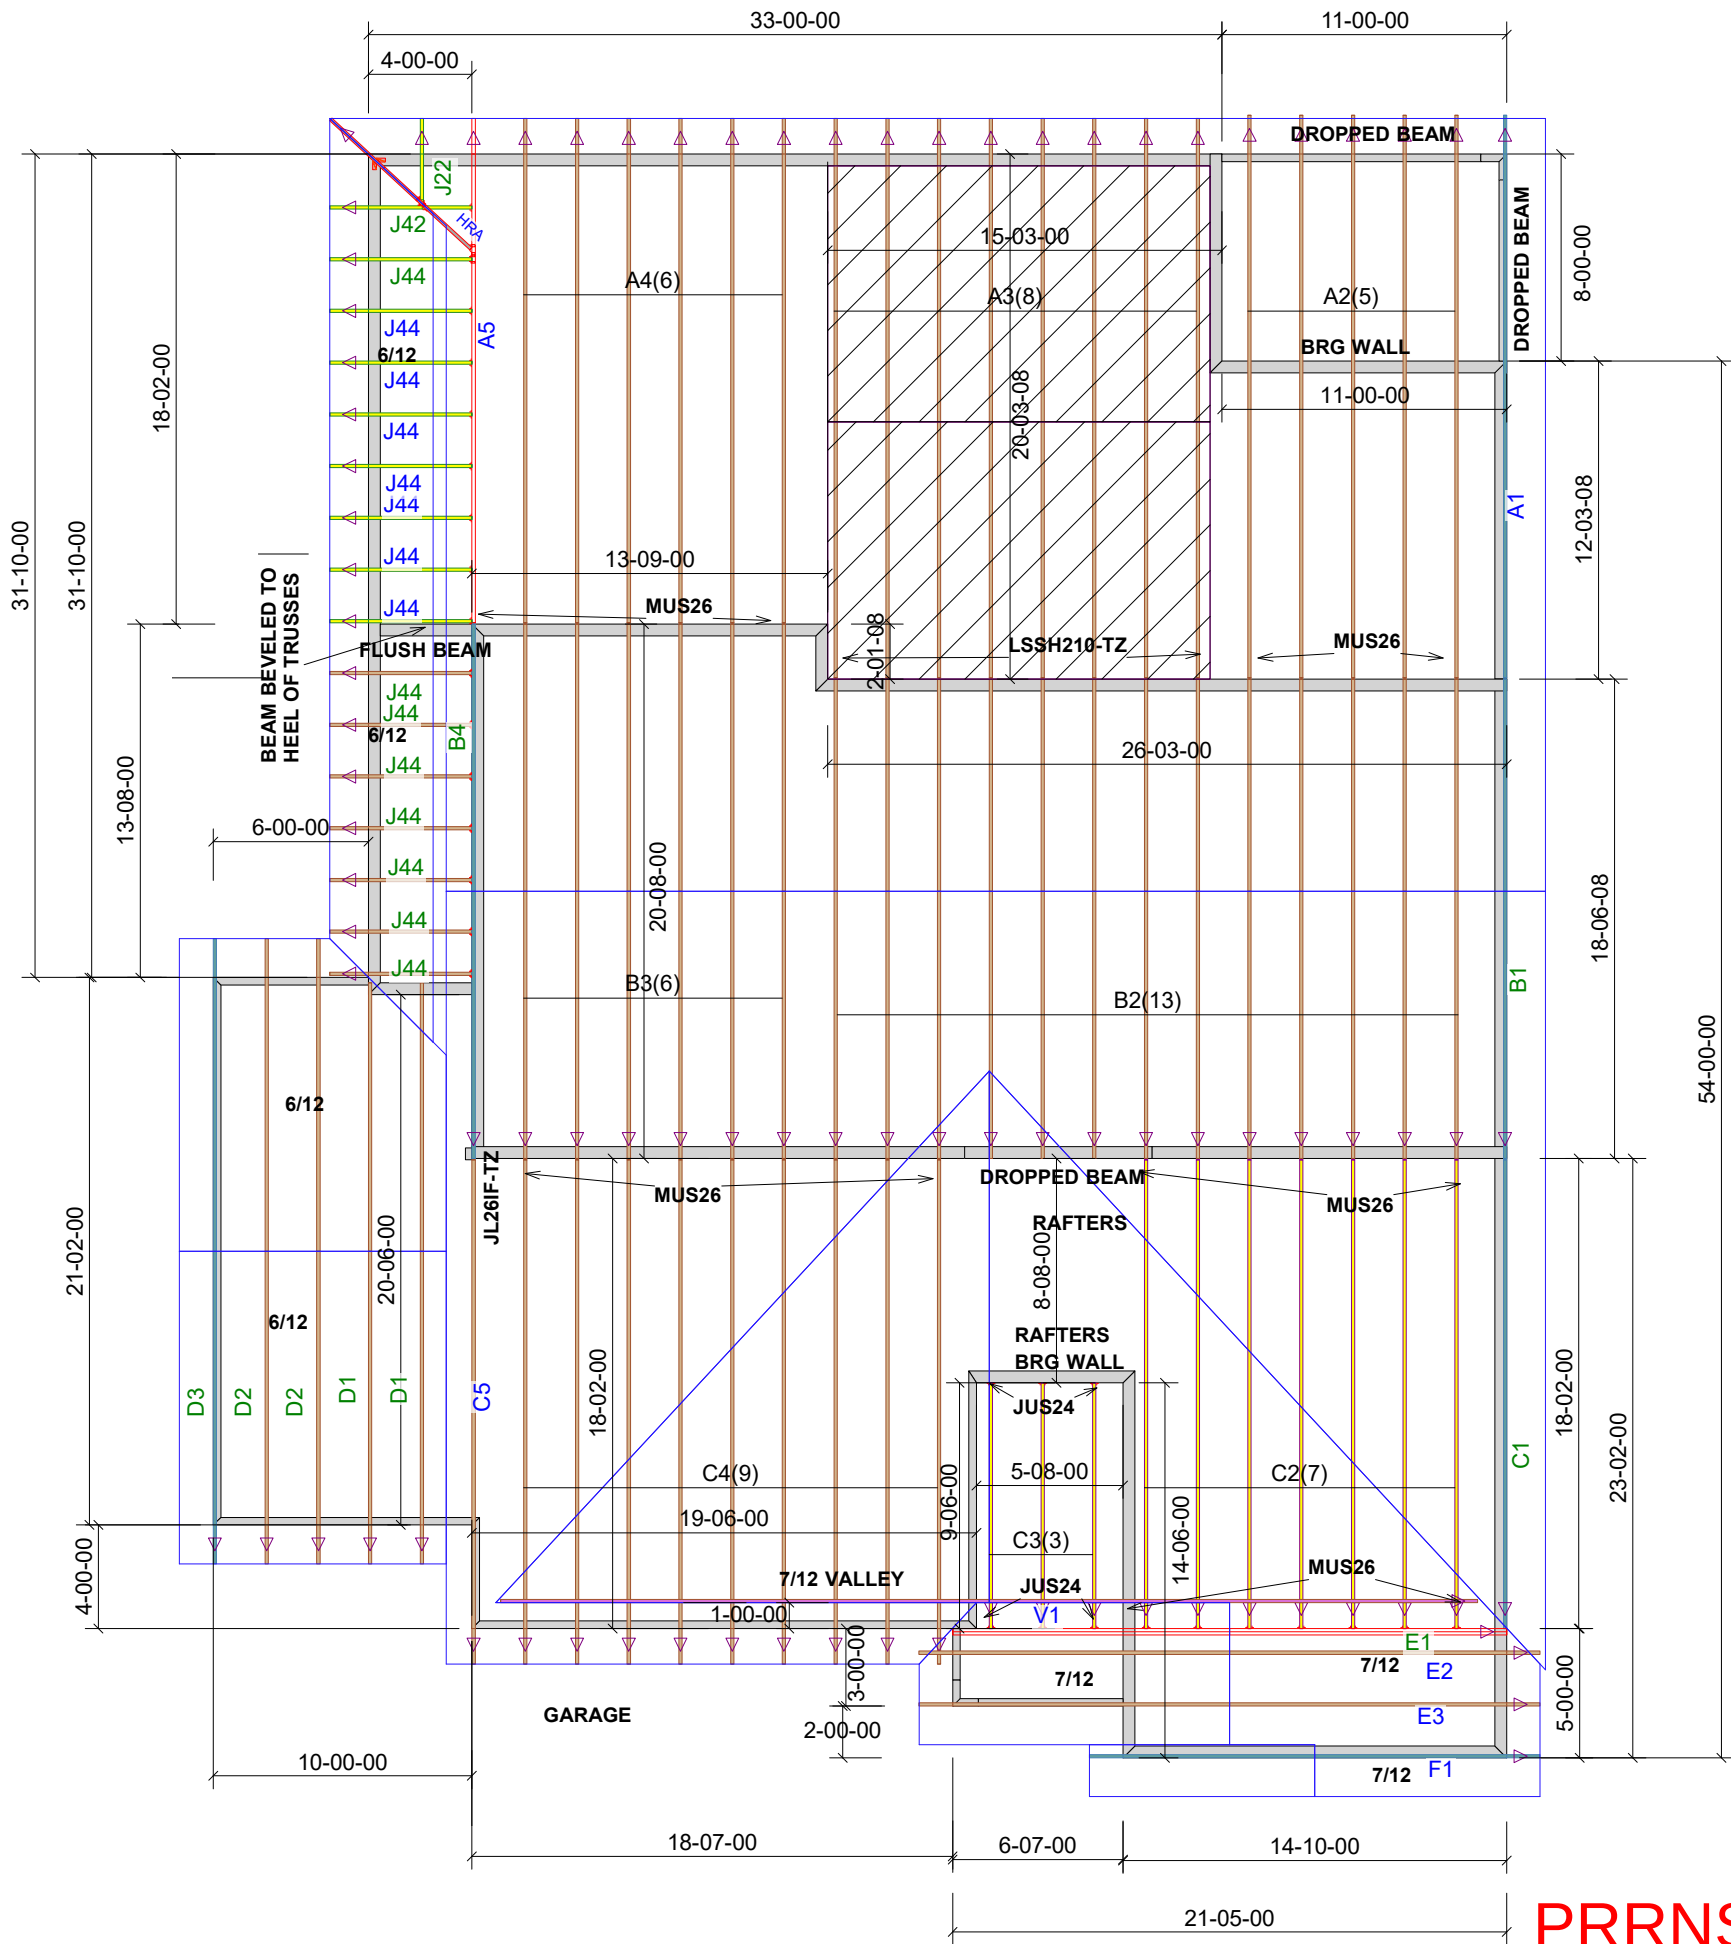

APPROVED TO PROCEED
SUBJECT TO CITY INSPECTORS 12/13/2022 DL

PLEASE VERIFY THE FOLLOWING

- 1. DIMENSIONS
- 2. WALL HEIGHTS
- 3. VAULT
- 4. BEAM BEVELED TO HEELS

THE APPROVED CONSTRUCTION
PLANS AND ALL ENGINEERING
DOCUMENTS MUST BE POSTED ON THE
JOB AT ALL INSPECTIONS IN A VISIBLE
AND READILY ACCESSIBLE LOCATION.

6.5/12 (EXCEPT WHERE NOTED)
4/12 VAULT PITCH
18" O.H. @ 6/12
16 9/16" O.H. @ 6.5/12
15 1/2" O.H. @ 7/12
25-8-0-7 LOADING
110 MPH WIND
2018 CODE
FAU IN CLOSET

100 2X4 VENT BLOCKS
HANGERS
JUS24 6
JL26IF-TZ 1
MUS26 35
LSSH210-TZ 8



9-1-2 1ST FLOOR
18" FLOOR TRUSSES
7/8" DECKING
8-1-2 2ND FLR

** IMPORTANT **

PRRNSF20220550 ◀ = INDICATES LEFT END



Sales Rep: Chad Sienkiewicz
Estimate By: Deana Veith
Finalized By: Deana Veith
Date: 10/30/2022

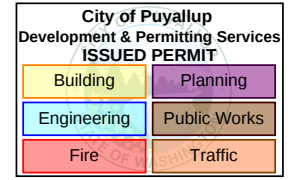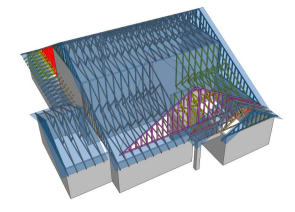

Customer: Arrow Lumber-Orting
Job Name: New Lot 32
Job Number: J1114706
Plan: L2-2600-3L

Drawing Type: Roof Trusses
Loading
TC/LL = 25.0 lb
TC/DL = 8.0 lb
BC/DL = 7.0 lb
WIND = 110 mph 'B'

Sheet Number: