

City of Puyallup
Building
APPROVED

See permit
for additional
requirements.



JMontgomery
01/19/2023
2:00:04 PM



THE APPROVED CONSTRUCTION PLANS,
DOCUMENTS AND ALL ENGINEERING MUST
BE POSTED ON THE JOB AT ALL
INSPECTIONS IN A VISIBLE AND READILY
ACCESSIBLE LOCATION.

FULL SIZED LEDGIBLE COLOR PLANS ARE
REQUIRED TO BE PROVIDED BY THE
PERMITEE ON SITE FOR INSPECTION

PRCTI20221460

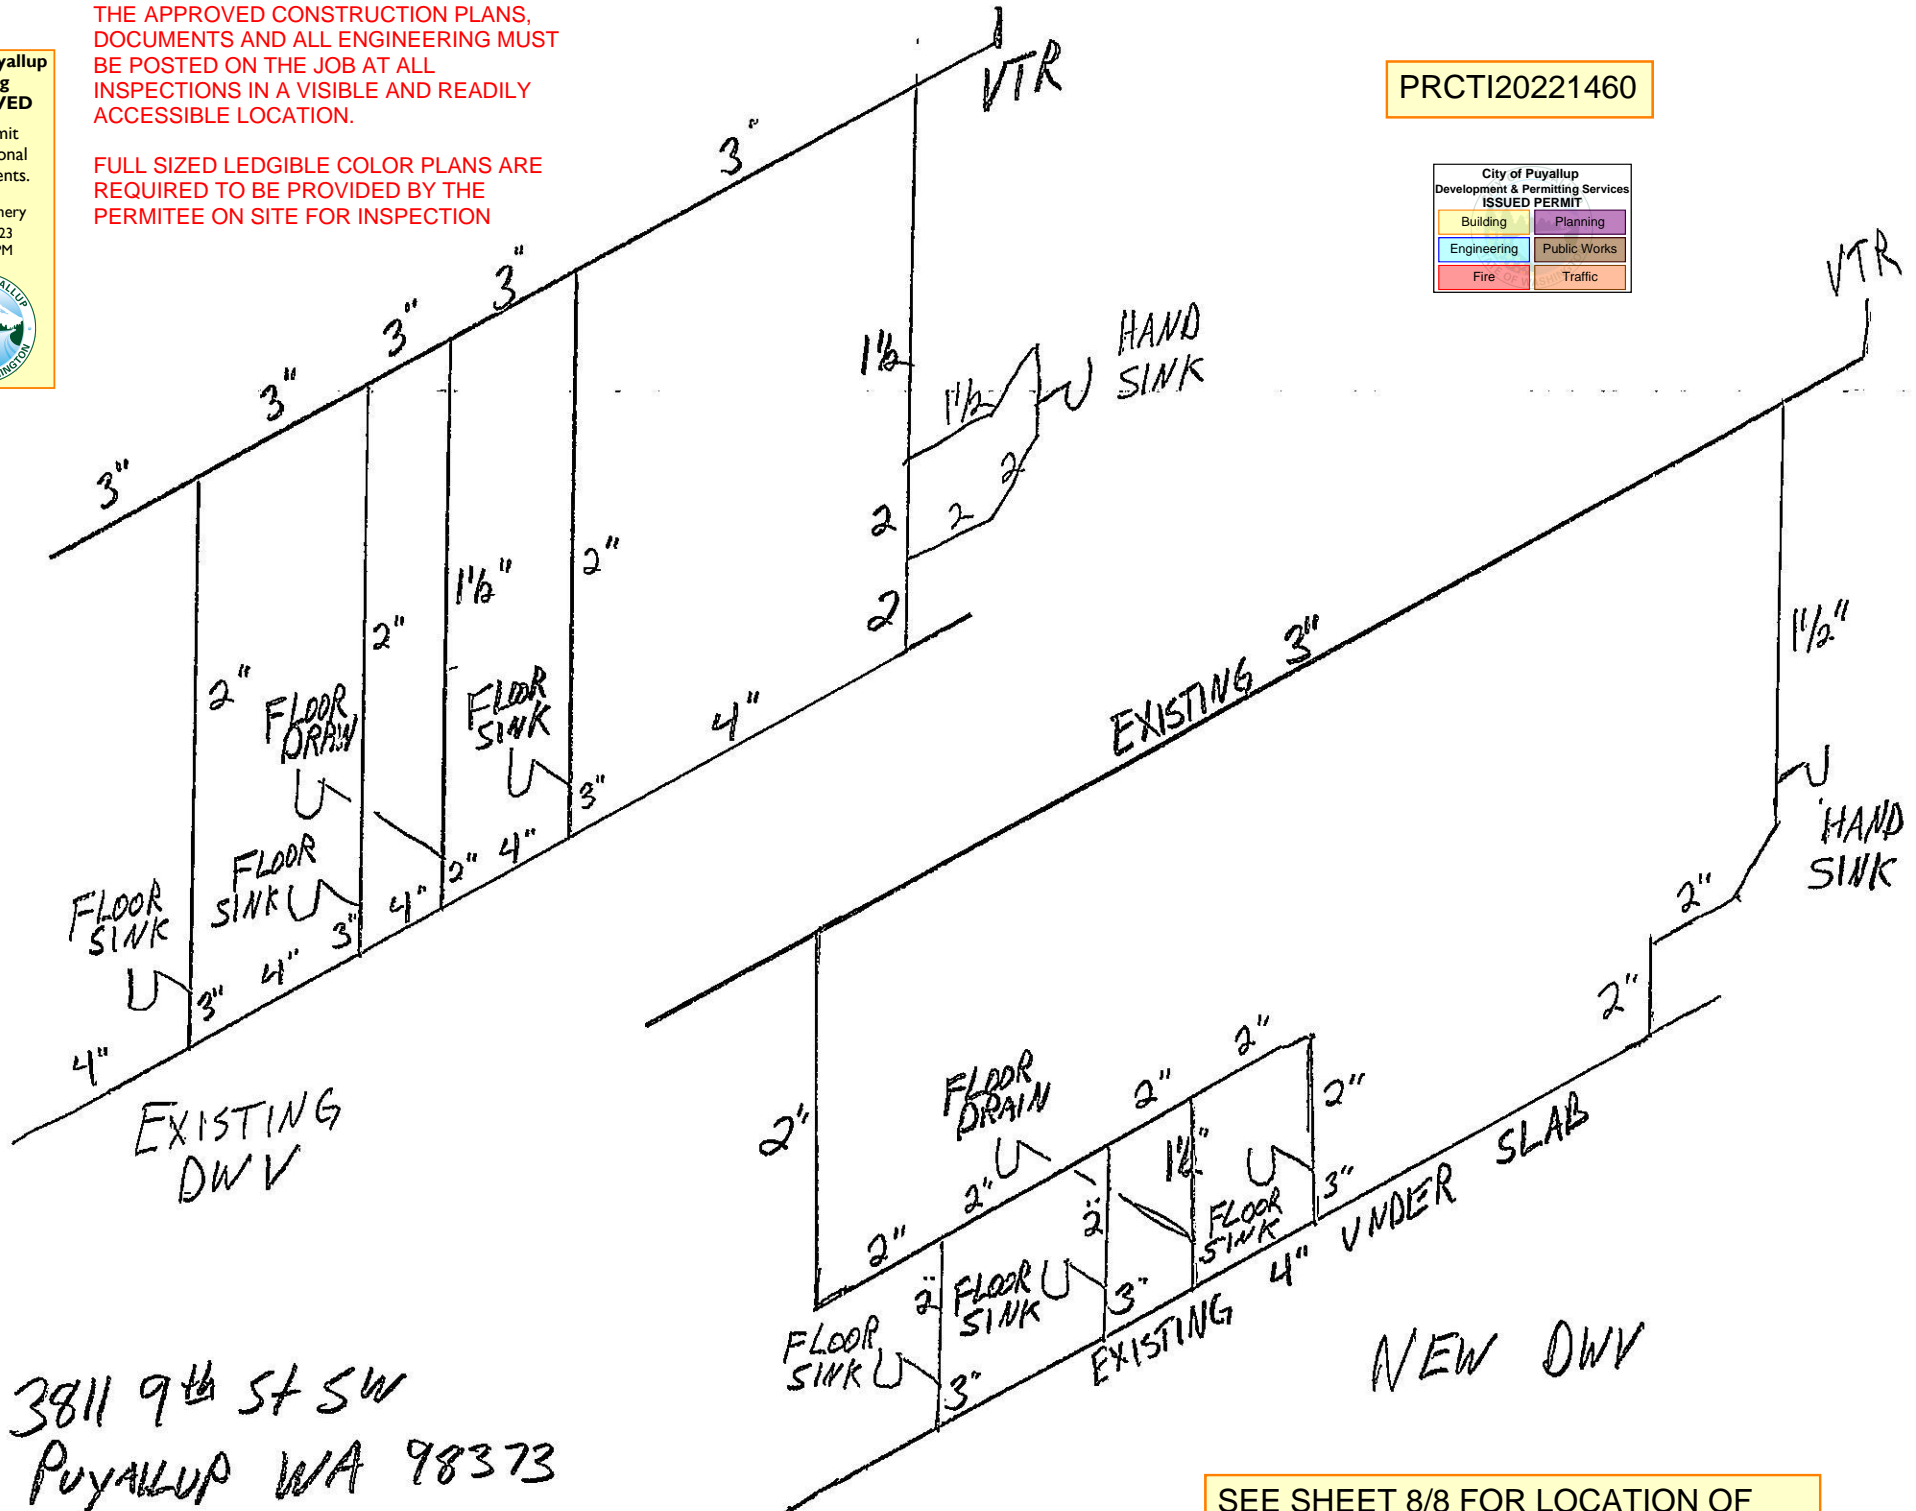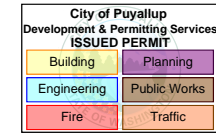

3811 9th St SW
Puyallup WA 98373

SEE SHEET 8/8 FOR LOCATION OF
WORK TO BE PERFORMED.