

TRAFFIC CONTROL PLAN

Only one work zone can be set up at any given time.

Work zone on two sides of an intersection can only be set up for the areial crossing of that intersection

TRAFFIC CONTROL PLAN

Traffic control devices shall be 28 inch retro-reflective cones
Distance between cones equals speed limit in unit feet
Distance between signs is mandatory unless field conditions determine otherwise
Taper length equals width of offset times speed squared divided by 60
Sign spacing shall be 100 feet when speed limits is 30 MPH or less
Sign spacing shall be 350 feet when speed limit is greater than 30 MPH


TRAFFIC CONTROL PLAN

PH	TAPER	TANGENT
0	40	80
45	30	60
30	20	40

PEDESTRIAN ESCORT:
WORK, SECURE PASSABLE ADA
LIANT PEDESTRIAN ACCESS ON EXISTING
ALK (4' MIN). CLEAR ZONE MUST BE FREE
OF OVERHEAD HAZARDS WHEN PEDESTRIANS
ARE MOVING THROUGH THE WORK ZONE.

11	115	165	225	295	495	550
12	125	180	245	320	540	600

For approved Traffic Control Plans that necessitate the use of police officer assistance, Puyallup Police officers will be utilized. Contact Meghan Genge at 253-841-5436 or email at: mgenge@ci.puyallup.wa.us

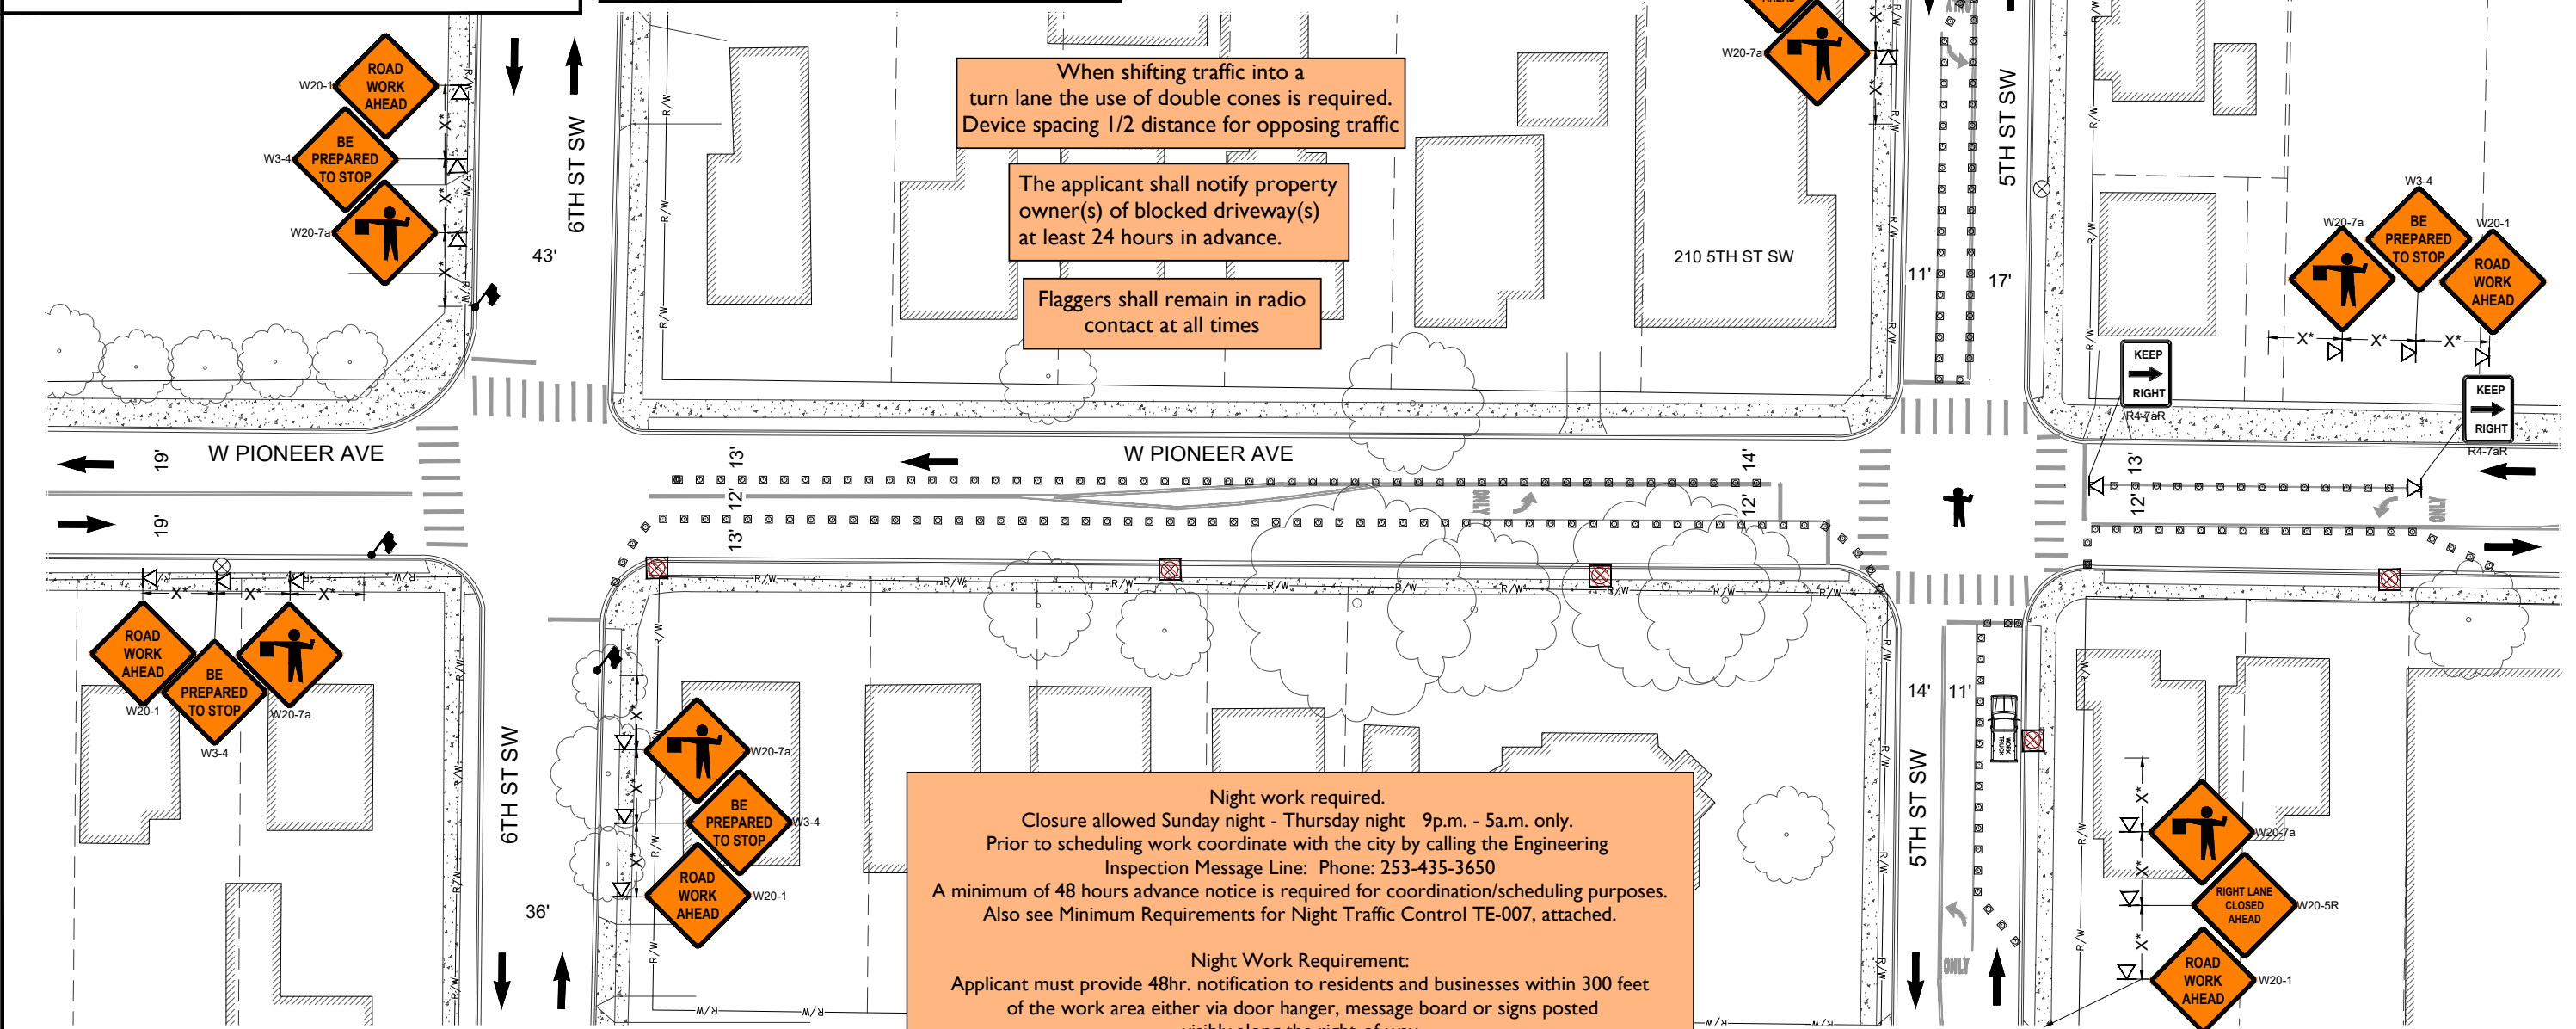

- NOTES:
- ALL SIGNS ARE 36" - 36" ACROSS
 - ASTERISK DENOTES X, L, OR B DISTANCES ARE NOT TO SCALE
 - CONTRACTOR SHALL ALWAYS PROVIDE ACCESS TO DRIVEWAYS
 - STANDARD ADVANCE WARNING SIGNS SHALL BE USED FOR PLATES OR ROUGH ROAD DURING AFTER-HOURS, INCLUDING "MOTORCYCLIST" SIGN
 - FLAGGERS SHALL BE USED IN ACCORDANCE WITH WAC 468-95-302. UPO WILL BE REQUIRED IF A TRAFFIC SIGNAL COULD BE COUNTERMANDED
 - IF ONLY ONE LANE IS OPEN IN A DIRECTION, THAT LANE SHALL BE A MINIMUM OF 11' WIDE, UNLESS SPOTTER/FLAGGERS ARE USED, IN WHICH CASE THE LANE CAN BE A MINIMUM OF 10'
 - SIDEWALKS ARE EITHER OPEN OR NOT OPEN. A SIDEWALK IS CLOSED IF A MINIMUM 4' PATH CANNOT BE MAINTAINED MEASURED FROM PROPERTY LINE, OR 5.5' IF CREATED FROM FACE OF CURB
 - NO PARK SIGNS ARE TO BE PUT UP 72 HOURS PRIOR TO CONSTRUCTION

PROPRIETARY - NOT FOR DISTRIBUTION

ENGINEERING FIRM: WAECO ENGINEERING
CLIENT FIRM: VERIZON

PROJECT NUMBER: 2301CTIU

PERMIT NUMBER: PRFUP20231487

0 10' 20' 30' 40' 50'
SCALE: 1"=50'

SHEET #

1 OF 14

	DATE	TECH	ENG
ORIGINAL	08/16/23	KAK	JJP
REV #0	----	----	----
REVIEWED	----	----	MMB
AS-BUILT	----	----	----

WAECO SUPERVISOR
24 HOUR CONTACT

JOSEPH PARKER
MICHAEL HAMLIN


253.315.3326
JPARKER@WAECOENG.COM
503-278-9204
MICHAEL.HAMLIN@VERIZON.COM



518 WEST PIONEER AVE ,
PUYALLUP WA 98371



TRAFFIC CONTROL PLAN

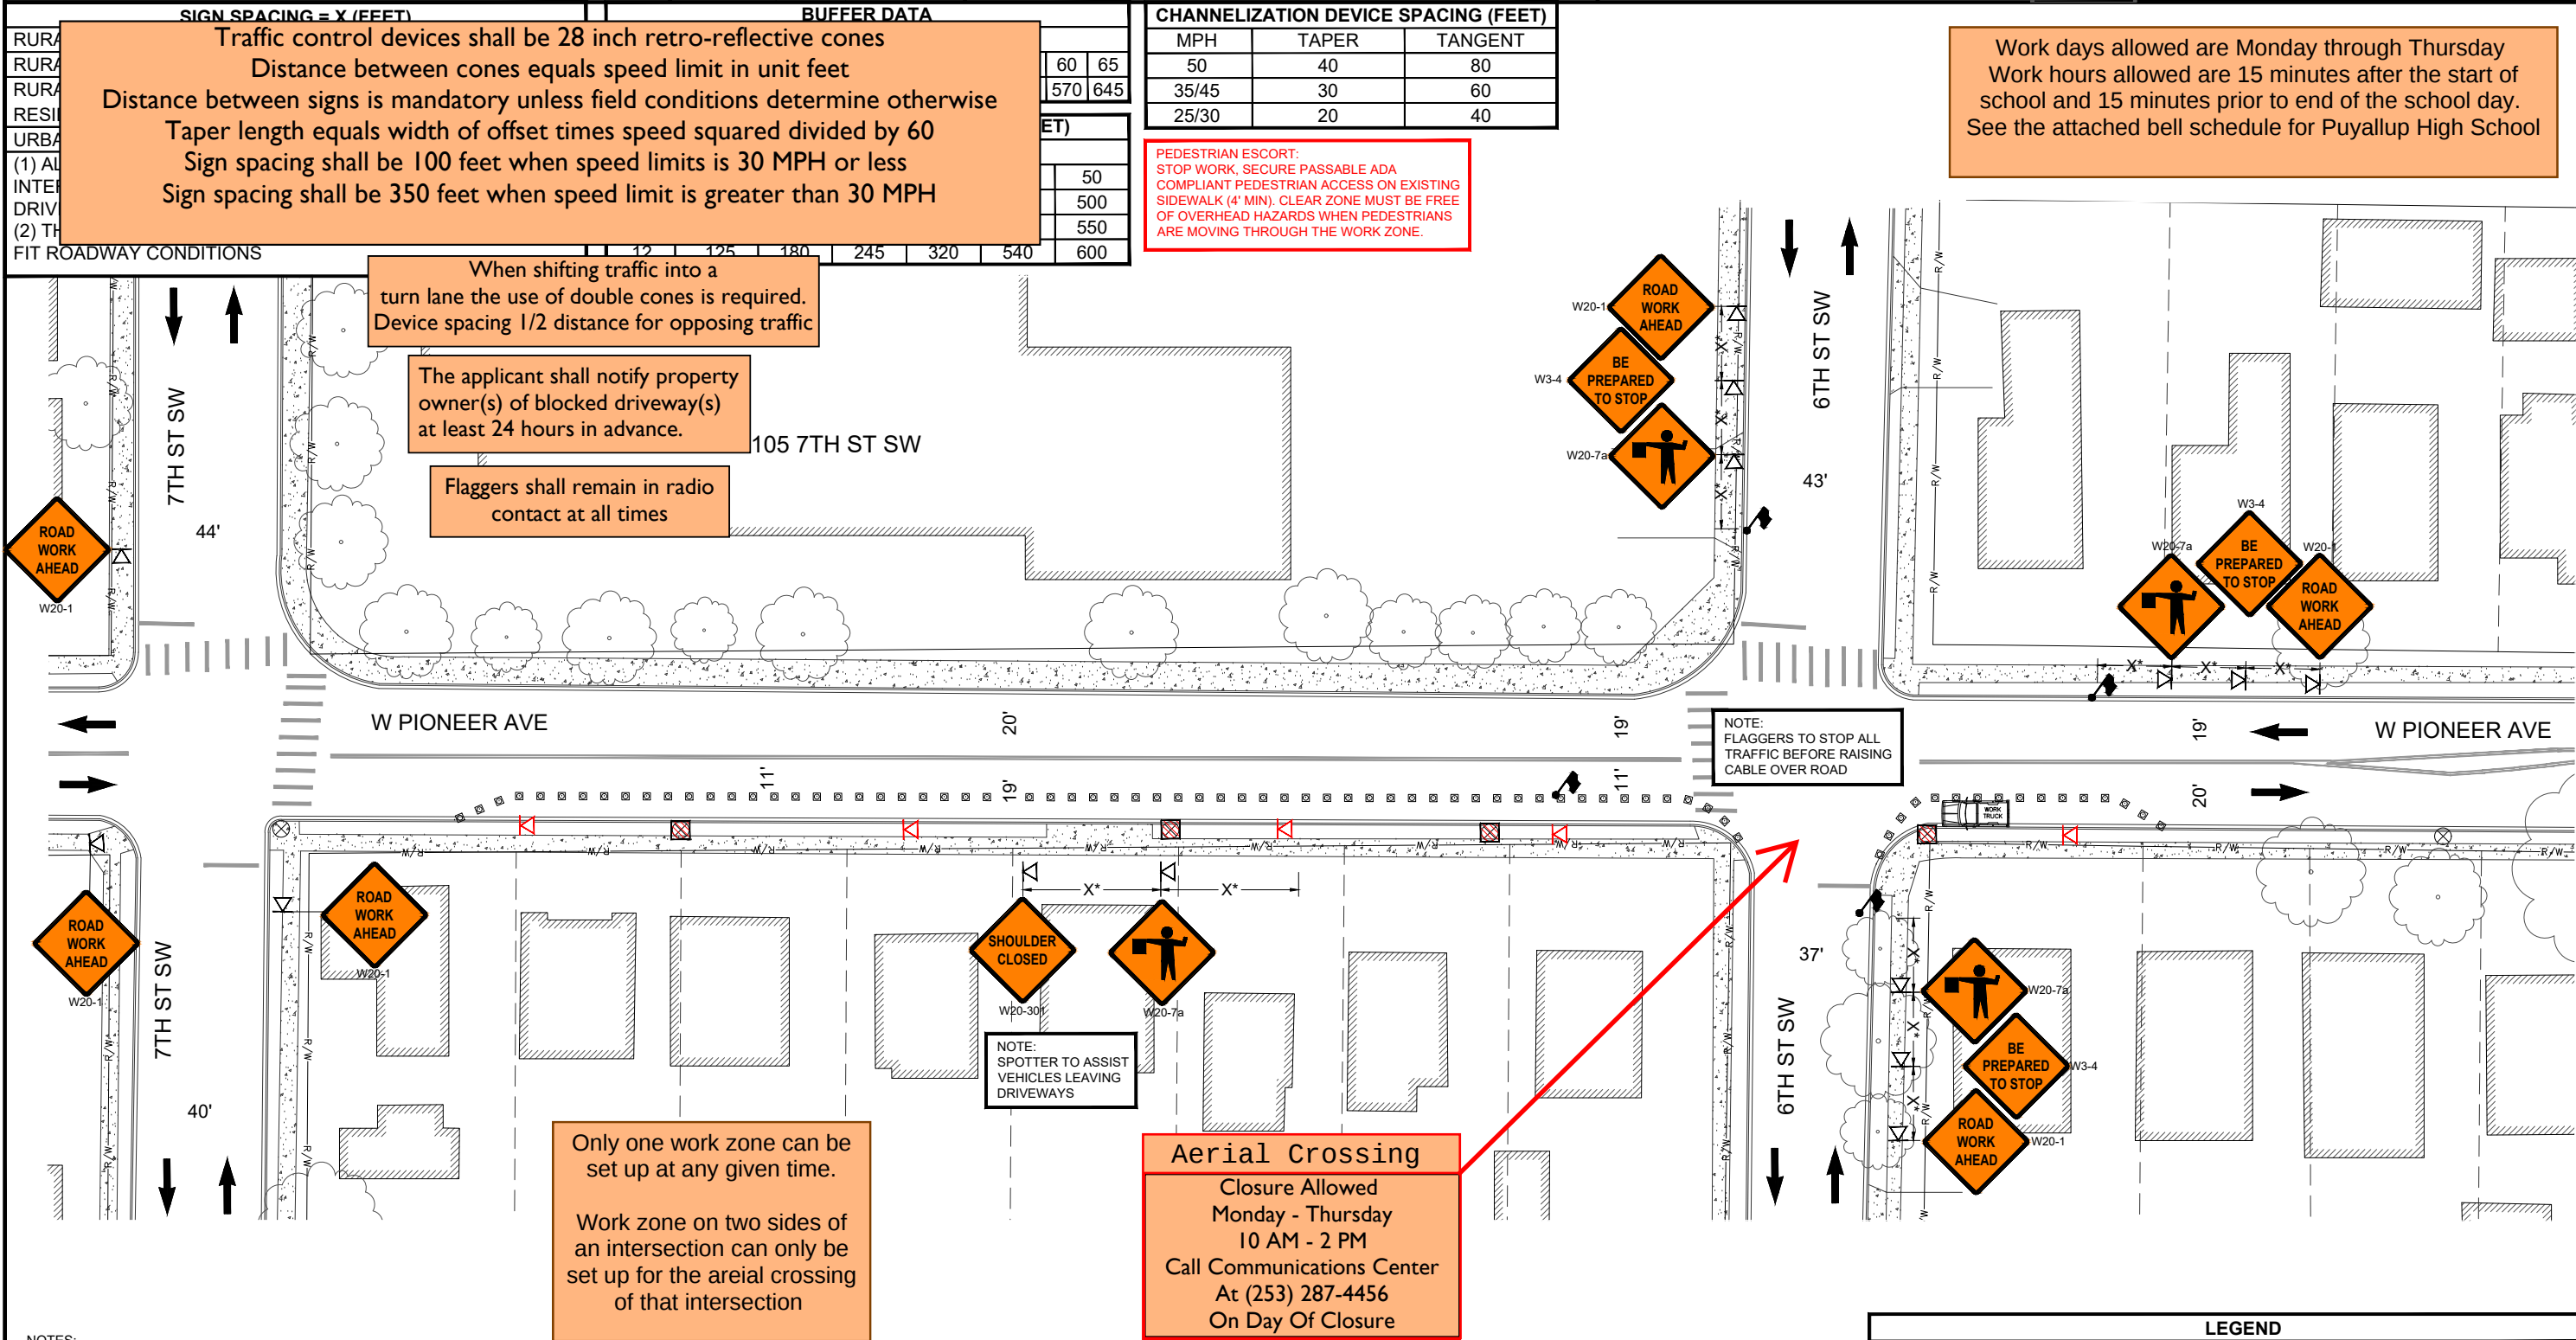

- NOTES:
- ALL SIGNS ARE 36" - 36" ACROSS
 - ASTERISK DENOTES X, L, OR B DISTANCES ARE NOT TO SCALE
 - CONTRACTOR SHALL ALWAYS PROVIDE ACCESS TO DRIVEWAYS
 - STANDARD ADVANCE WARNING SIGNS SHALL BE USED FOR PLATES OR ROUGH ROAD DURING AFTER-HOURS, INCLUDING "MOTORCYCLIST" SIGN
 - FLAGGERS SHALL BE USED IN ACCORDANCE WITH WAC 468-95-302. UPO WILL BE REQUIRED IF A TRAFFIC SIGNAL COULD BE COUNTERMANDED
 - IF ONLY ONE LANE IS OPEN IN A DIRECTION, THAT LANE SHALL BE A MINIMUM OF 11' WIDE, UNLESS SPOTTER/FLAGGERS ARE USED, IN WHICH CASE THE LANE CAN BE A MINIMUM OF 10'
 - SIDEWALKS ARE EITHER OPEN OR NOT OPEN. A SIDEWALK IS CLOSED IF A MINIMUM 4' PATH CANNOT BE MAINTAINED MEASURED FROM PROPERTY LINE, OR 5.5' IF CREATED FROM FACE OF CURB
 - NO PARK SIGNS ARE TO BE PUT UP 72 HOURS PRIOR TO CONSTRUCTION

PROPRIETARY - NOT FOR DISTRIBUTION

ENGINEERING FIRM: WAECO ENGINEERING
CLIENT FIRM: VERIZON

PROJECT NUMBER: 2301CTIU

PERMIT NUMBER: PRFUP20231487

0 10' 20' 30' 40' 50'
SCALE: 1"=50'

SHEET #

2 OF 14

DRAWING NAME: V:\ENGINEERING\BUILT\1023141.6_SUMTAC_2301CTIU_20230228\CAD DATA\1023141.6_PUYALLUP_231CTIU_TCP.DWG

INTERNAL PROJECT NUMBER: 1023141.6

	DATE	TECH	ENG
ORIGINAL	08/16/23	KAK	JJP
REV #0	----	----	----
REVIEWED	----	----	MMB
AS-BUILT	----	----	----

WAECO SUPERVISOR
24 HOUR CONTACT

JOSEPH PARKER
MICHAEL HAMLIN

253.315.3326
JPARKER@WAECOENG.COM
503-278-9204
MICHAEL.HAMLIN@VERIZON.COM



518 WEST PIONEER AVE ,
PUYALLUP WA 98371



TRAFFIC CONTROL PLAN

Only one work zone can be set up at any given time.

Work zone on two sides of an intersection can only be set up for the areial crossing of that intersection

ROAD SPEED (FEET)
45/55 MPH
35/40 MPH
25/30 MPH
25 MPH OR LESS

Traffic control devices shall be 28 inch retro-reflective cones
Distance between cones equals speed limit in unit feet
Distance between signs is mandatory unless field conditions determine otherwise
Taper length equals width of offset times speed squared divided by 60
Sign spacing shall be 100 feet when speed limits is 30 MPH or less
Sign spacing shall be 350 feet when speed limit is greater than 30 MPH

Work days allowed are Monday through Thursday
Work hours allowed are 15 minutes after the start of school and 15 minutes prior to end of the school day.
See the attached bell schedule for Puyallup High School

When shifting traffic into a turn lane the use of double cones is required.
Device spacing 1/2 distance for opposing traffic


The applicant shall notify property owner(s) of blocked driveway(s) at least 24 hours in advance.

Flaggers shall remain in radio contact at all times

NOTE:
SPOTTER TO ASSIST VEHICLES LEAVING DRIVEWAYS

Aerial Crossing

Closure Allowed
Monday - Thursday
10 AM - 2 PM
Call Communications Center
At (253) 287-4456
On Day Of Closure

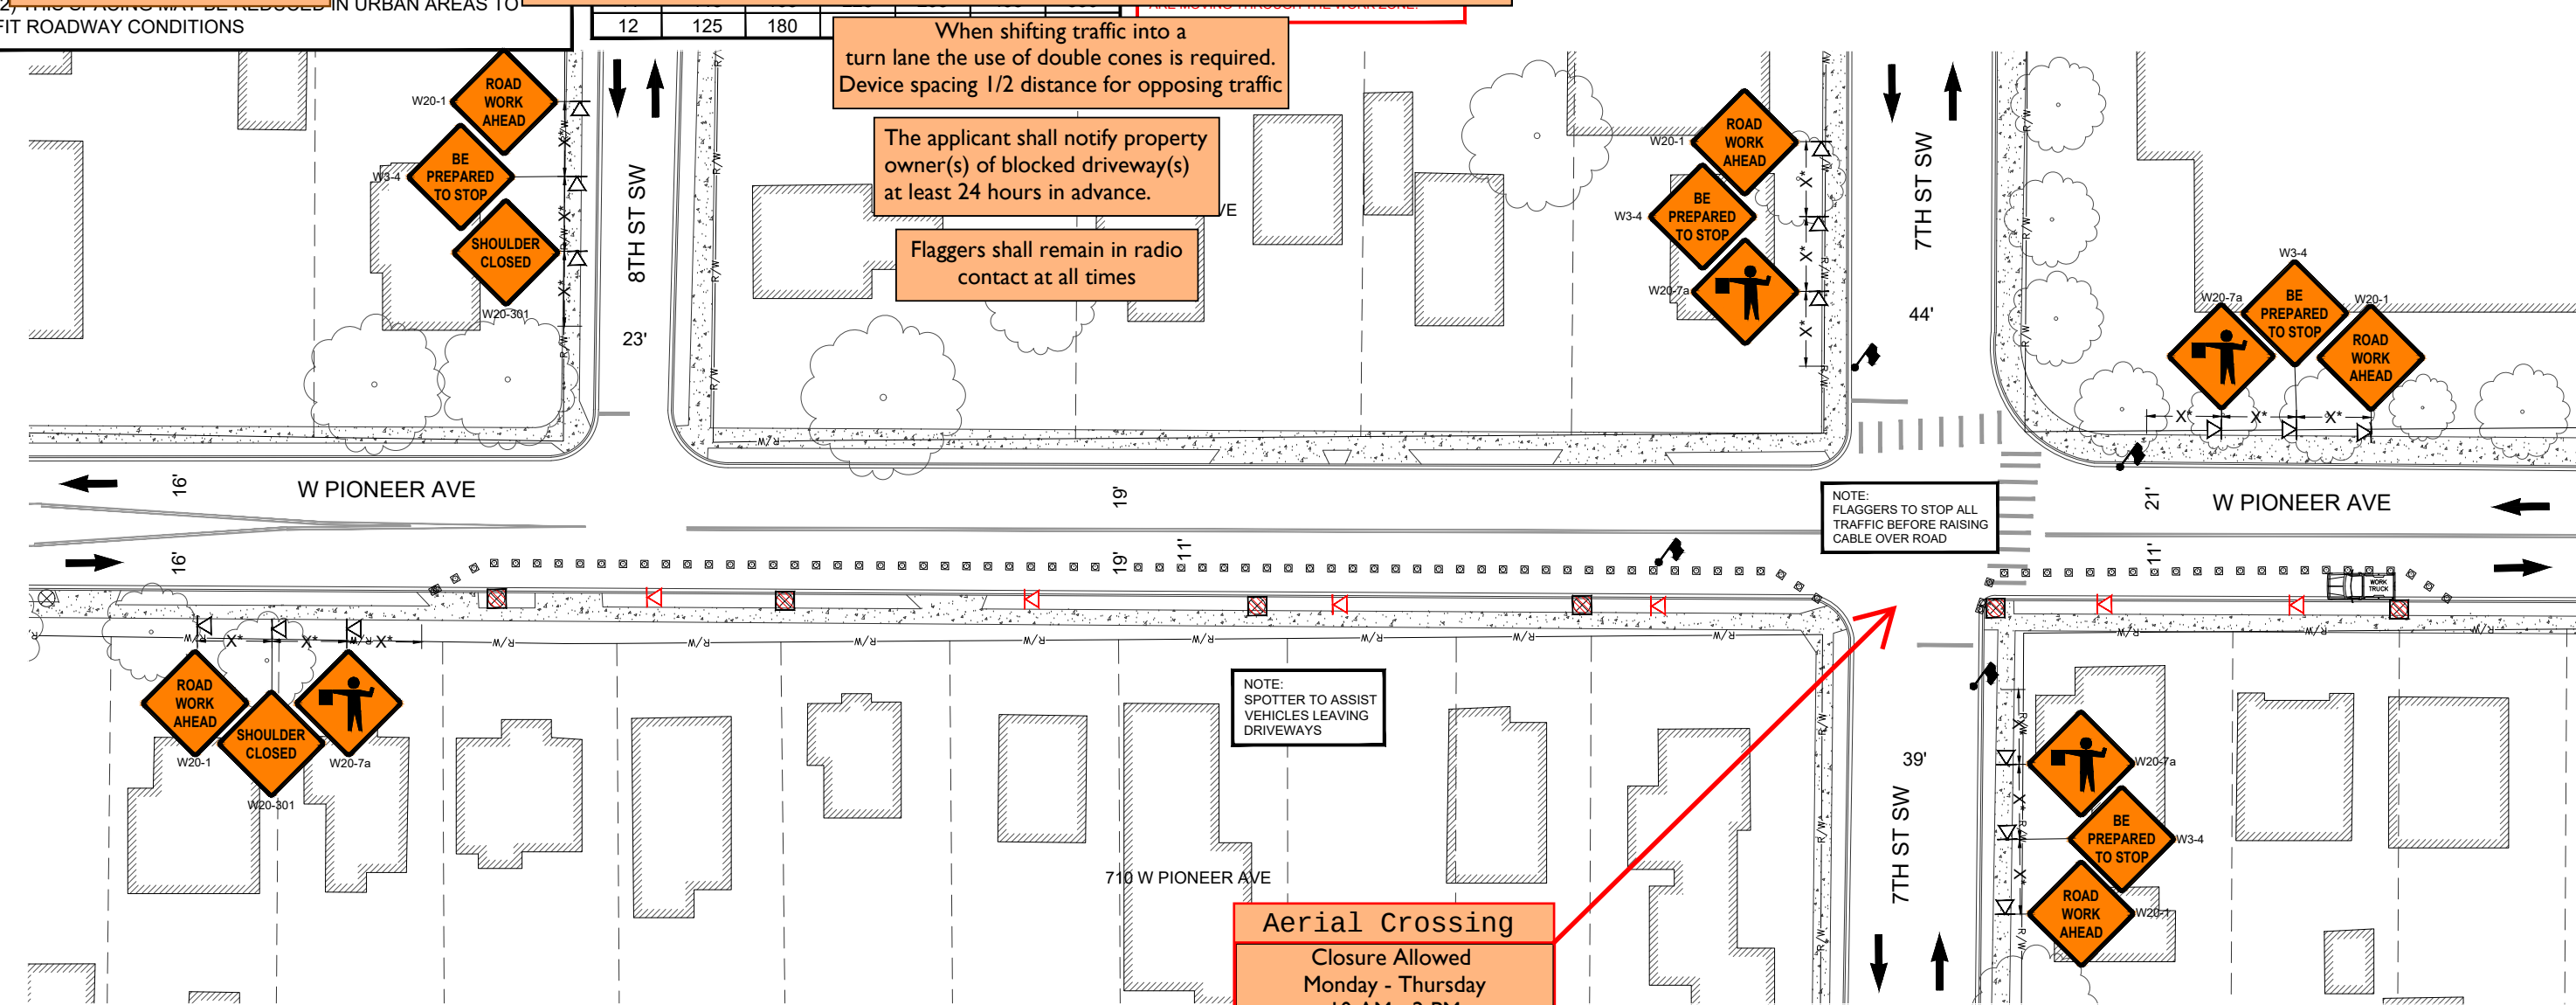

- NOTES:
- ALL SIGNS ARE 36" - 36" ACROSS
 - ASTERISK DENOTES X, L, OR B DISTANCES ARE NOT TO SCALE
 - CONTRACTOR SHALL ALWAYS PROVIDE ACCESS TO DRIVEWAYS
 - STANDARD ADVANCE WARNING SIGNS SHALL BE USED FOR PLATES OR ROUGH ROAD DURING AFTER-HOURS, INCLUDING "MOTORCYCLIST" SIGN
 - FLAGGERS SHALL BE USED IN ACCORDANCE WITH WAC 468-95-302. UPO WILL BE REQUIRED IF A TRAFFIC SIGNAL COULD BE COUNTERMANDED
 - IF ONLY ONE LANE IS OPEN IN A DIRECTION, THAT LANE SHALL BE A MINIMUM OF 11' WIDE, UNLESS SPOTTER/FLAGGERS ARE USED, IN WHICH CASE THE LANE CAN BE A MINIMUM OF 10'
 - SIDEWALKS ARE EITHER OPEN OR NOT OPEN. A SIDEWALK IS CLOSED IF A MINIMUM 4' PATH CANNOT BE MAINTAINED MEASURED FROM PROPERTY LINE, OR 5.5' IF CREATED FROM FACE OF CURB
 - NO PARK SIGNS ARE TO BE PUT UP 72 HOURS PRIOR TO CONSTRUCTION

LEGEND

TRAFFIC CONES	R7-T39 NO PARK
TEMP SIGN LOCATION	UNIFORMED POLICE OFFICER
WORK VEHICLE	
WORK AREA	

PROPRIETARY - NOT FOR DISTRIBUTION

ENGINEERING FIRM: WAECO ENGINEERING
CLIENT FIRM: VERIZON

PROJECT NUMBER: 2301CTIU

PERMIT NUMBER: PRFUP20231487



SHEET #

3 OF 14

DRAWING NAME: V:\ENGINEERING\BUILT\1023141.6_SUMTAC_2301CTIU_20230228\CAD DATA\1023141.6_PUYALLUP_231CTIU_TCP.DWG

INTERNAL PROJECT NUMBER: 1023141.6



	DATE	TECH	ENG
ORIGINAL	08/16/23	KAK	JJP
REV #0	----	----	----
REVIEWED	----	----	MMB
AS-BUILT	----	----	----

WAECO SUPERVISOR
24 HOUR CONTACT

JOSEPH PARKER
MICHAEL HAMLIN

253.315.3326
JPARKER@WAECOENG.COM
503-278-9204
MICHAEL.HAMLIN@VERIZON.COM



518 WEST PIONEER AVE ,
PUYALLUP WA 98371



TRAFFIC CONTROL PLAN

Only one work zone can be set up at any given time.

Work zone on two sides of an intersection can only be set up for the areial crossing of that intersection

SIGN SPACING (FEET)	45/55 MPH	500'±
	35/40 MPH	350'±
	25/30 MPH	200'±
	25 MPH OR LESS	100'±

TO ACCOMMODATE INTERSECTIONS AND

(2) THIS SPACING MAY BE REDUCED IN URBAN AREAS TO FIT ROADWAY CONDITIONS

BUFFER DATA										
LONGITUDINAL BUFFER SPACE = B										
SPEED (MPH)	25	30	35	40	45	50	55	60	65	
LENGTH (FEET)	155	200	250	305	360	425	495	570	645	

LANE WIDTH (FEET)	MINIMUM TAPER LENGTH = L (FEET)					
	POSTED SPEED (MPH)					
25	30	35	40	45	50	
10	105	150	205	270	450	500
11	115	165	225	295	495	550
12	125	180	245	320	540	600

CHANNELIZATION DEVICE SPACING (FEET)		
MPH	TAPER	TANGENT
50	40	80
35/45	30	60
25/30	20	40


PEDESTRIAN ESCORT:
STOP WORK, SECURE PASSABLE ADA COMPLIANT PEDESTRIAN ACCESS ON EXISTING SIDEWALK (4' MIN). CLEAR ZONE MUST BE FREE OF OVERHEAD HAZARDS WHEN PEDESTRIANS ARE MOVING THROUGH THE WORK ZONE.

Traffic control devices shall be 28 inch retro-reflective cones
Distance between cones equals speed limit in unit feet
Distance between signs is mandatory unless field conditions determine otherwise
Taper length equals width of offset times speed squared divided by 60
Sign spacing shall be 100 feet when speed limits is 30 MPH or less
Sign spacing shall be 350 feet when speed limit is greater than 30 MPH

When shifting traffic into a turn lane the use of double cones is required.
Device spacing 1/2 distance for opposing traffic

The applicant shall notify property owner(s) of blocked driveway(s) at least 24 hours in advance.

Flaggers shall remain in radio contact at all times

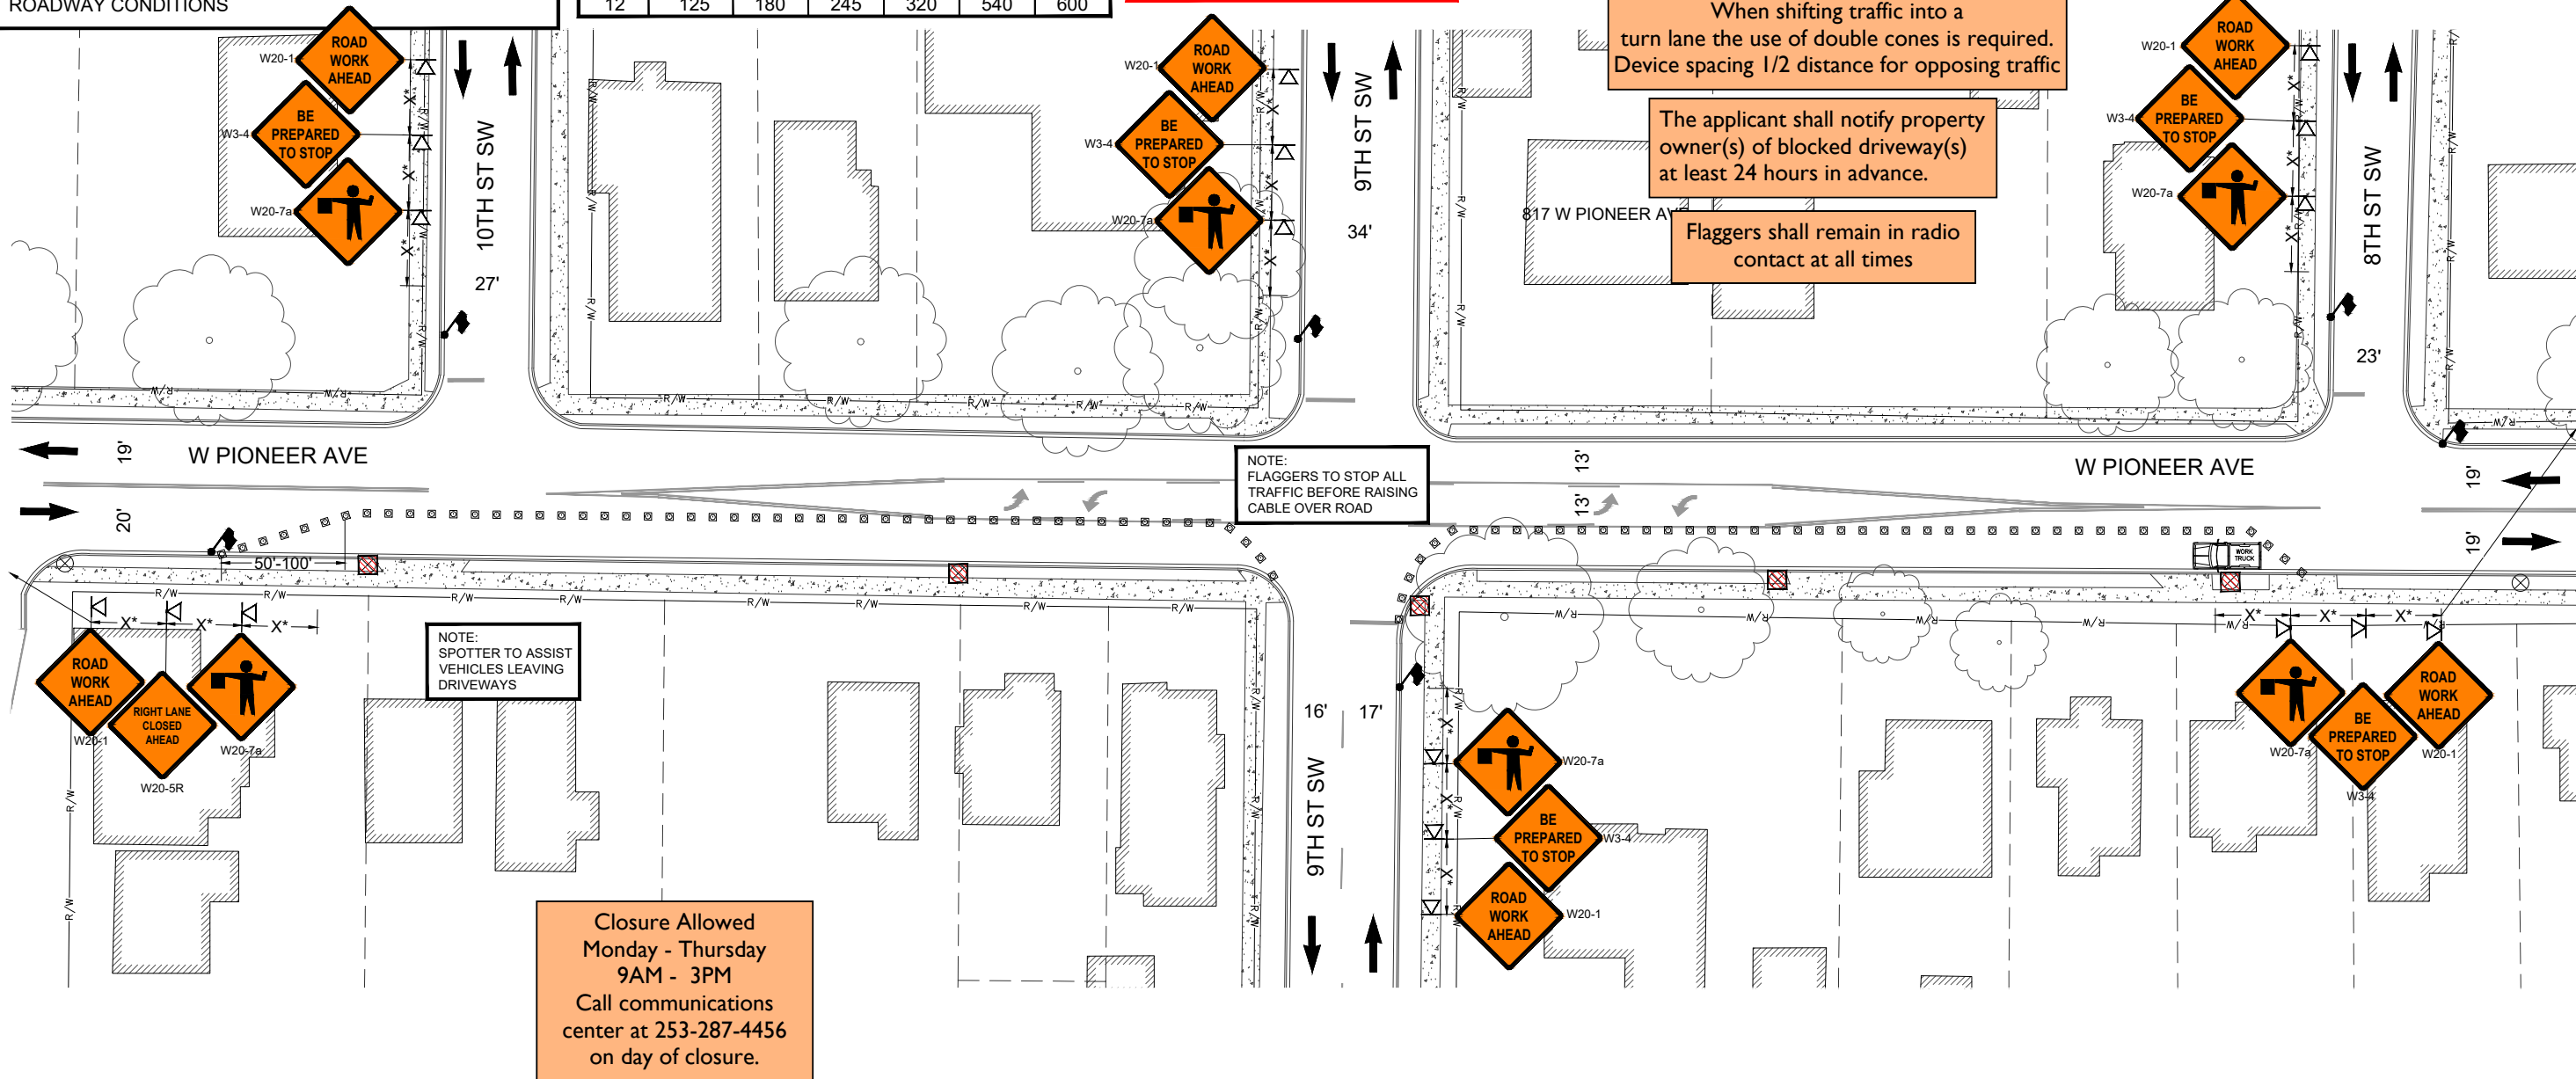

- NOTES:
- ALL SIGNS ARE 36" - 36" ACROSS
 - ASTERISK DENOTES X, L, OR B DISTANCES ARE NOT TO SCALE
 - CONTRACTOR SHALL ALWAYS PROVIDE ACCESS TO DRIVEWAYS
 - STANDARD ADVANCE WARNING SIGNS SHALL BE USED FOR PLATES OR ROUGH ROAD DURING AFTER-HOURS, INCLUDING "MOTORCYCLIST" SIGN
 - FLAGGERS SHALL BE USED IN ACCORDANCE WITH WAC 468-95-302. UPO WILL BE REQUIRED IF A TRAFFIC SIGNAL COULD BE COUNTERMANDED
 - IF ONLY ONE LANE IS OPEN IN A DIRECTION, THAT LANE SHALL BE A MINIMUM OF 11' WIDE, UNLESS SPOTTER/FLAGGERS ARE USED, IN WHICH CASE THE LANE CAN BE A MINIMUM OF 10'
 - SIDEWALKS ARE EITHER OPEN OR NOT OPEN. A SIDEWALK IS CLOSED IF A MINIMUM 4' PATH CANNOT BE MAINTAINED MEASURED FROM PROPERTY LINE, OR 5.5' IF CREATED FROM FACE OF CURB
 - NO PARK SIGNS ARE TO BE PUT UP 72 HOURS PRIOR TO CONSTRUCTION

PROPRIETARY - NOT FOR DISTRIBUTION

ENGINEERING FIRM: WAECO ENGINEERING
CLIENT FIRM: VERIZON

PROJECT NUMBER: 2301CTIU

PERMIT NUMBER: PRFUP20231487

0 10' 20' 30' 40' 50'
SCALE: 1"=50'

SHEET #

4 OF 14

	DATE	TECH	ENG
ORIGINAL	08/16/23	KAK	JJP
REV #0	----	----	----
REVIEWED	----	----	MMB
AS-BUILT	----	----	----

WAECO SUPERVISOR
24 HOUR CONTACT

JOSEPH PARKER
MICHAEL HAMLIN

253.315.3326
JPARKER@WAECOENG.COM
503-278-9204
MICHAEL.HAMLIN@VERIZON.COM



518 WEST PIONEER AVE ,
PUYALLUP WA 98371



TRAFFIC CONTROL PLAN

Only one work zone can be set up at any given time.

Work zone on two sides of an intersection can only be set up for the areial crossing of that intersection

Control devices shall be 28 inch retro-reflective cones
Space between cones equals speed limit in unit feet
Signs is mandatory unless field conditions determine otherwise
Width of offset times speed squared divided by 60
shall be 100 feet when speed limits is 30 MPH or less
shall be 350 feet when speed limit is greater than 30 MPH

When shifting traffic into a turn lane the use of double cones is required.
Device spacing 1/2 distance for opposing traffic

The applicant shall notify property owner(s) of blocked driveway(s) at least 24 hours in advance.

Flaggers shall remain in radio contact at all times

NOTE:
FLAGGERS TO STOP ALL TRAFFIC BEFORE RAISING CABLE OVER ROAD

NOTE:
FLAGGERS TO STOP ALL TRAFFIC BEFORE RAISING CABLE OVER ROAD

NOTE:
SPOTTER TO ASSIST VEHICLES LEAVING DRIVEWAYS

Work days allowed are Monday through Thursday
Work hours allowed are 15 minutes after the start of school and 15 minutes prior to end of the school day.
See the attached bell schedule for Maplewood Elementary School

PEDESTRIAN ESCORT:
STOP WORK. SECURE PASSABLE ADA COMPLIANT PEDESTRIAN ACCESS ON EXISTING SIDEWALK (4' MIN). CLEAR ZONE MUST BE FREE OF OVERHEAD HAZARDS WHEN PEDESTRIANS ARE MOVING THROUGH THE WORK ZONE.

MPH	TAPER	TANG
50	40	8
35/45	30	6
25/30	20	4

Aerial Crossing

Closure Allowed
Monday - Thursday
10 AM - 2 PM
Call Communications Center
At (253) 287-4456
On Day Of Closure


- NOTES:
- ALL SIGNS ARE 36" - 36" ACROSS
 - ASTERISK DENOTES X, L, OR B DISTANCES ARE NOT TO SCALE
 - CONTRACTOR SHALL ALWAYS PROVIDE ACCESS TO DRIVEWAYS
 - STANDARD ADVANCE WARNING SIGNS SHALL BE USED FOR PLATES OR ROUGH ROAD DURING AFTER-HOURS, INCLUDING "MOTORCYCLIST" SIGN
 - FLAGGERS SHALL BE USED IN ACCORDANCE WITH WAC 468-95-302. UPO WILL BE REQUIRED IF A TRAFFIC SIGNAL COULD BE COUNTERMANDED
 - IF ONLY ONE LANE IS OPEN IN A DIRECTION, THAT LANE SHALL BE A MINIMUM OF 11' WIDE, UNLESS SPOTTER/FLAGGERS ARE USED, IN WHICH CASE THE LANE CAN BE A MINIMUM OF 10'
 - SIDEWALKS ARE EITHER OPEN OR NOT OPEN. A SIDEWALK IS CLOSED IF A MINIMUM 4' PATH CANNOT BE MAINTAINED MEASURED FROM PROPERTY LINE, OR 5.5' IF CREATED FROM FACE OF CURB
 - NO PARK SIGNS ARE TO BE PUT UP 72 HOURS PRIOR TO CONSTRUCTION

PROPRIETARY - NOT FOR DISTRIBUTION

ENGINEERING FIRM: WAECO ENGINEERING
CLIENT FIRM: VERIZON

PROJECT NUMBER: 2301CTIU

PERMIT NUMBER: PRFUP20231487

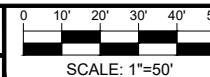

SHEET #

5 OF 14

INTERNAL PROJECT NUMBER: 1023141.6

DRAWING NAME: V:\ENGINEERING\BUILT\1023141.6_SUMTAC_2301CTIU_20230228\CAD DATA\1023141.6_PUYALLUP_231CTIU_TCP.DWG




ORIGINAL	08/16/23	KAK	JJP
REV #0	----	----	----
REVIEWED	----	----	MMB
AS-BUILT	----	----	----

WAECO SUPERVISOR
24 HOUR CONTACT

JOSEPH PARKER
MICHAEL HAMLIN

253.315.3326
JPARKER@WAECOENG.COM
503-278-9204
MICHAEL.HAMLIN@VERIZON.COM

518 WEST PIONEER AVE ,
PUYALLUP WA 98371

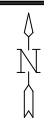

TRAFFIC CONTROL PLAN

Traffic control devices shall be 28 inch retro-reflective cones
Distance between cones equals speed limit in unit feet
Distance between signs is mandatory unless field conditions determine otherwise
Taper length equals width of offset times speed squared divided by 60
Sign spacing shall be 100 feet when speed limits is 30 MPH or less
Sign spacing shall be 350 feet when speed limit is greater than 30 MPH

MPH	TAPER	TANGENT
50	40	80
35/45	30	60
25/30	20	40

PEDESTRIAN ESCORT:
STOP WORK, SECURE PASSABLE ADA
COMPLIANT PEDESTRIAN ACCESS ON EXISTING
SIDEWALK (4' MIN). CLEAR ZONE MUST BE FREE
OF OVERHEAD HAZARDS WHEN PEDESTRIANS
ARE MOVING THROUGH THE WORK ZONE.

TRAFFIC CONTROL PLAN

Work days allowed are Monday through Thursday
Work hours allowed are 15 minutes after the start of
school and 15 minutes prior to end of the school day.
See the attached bell schedule for Maplewood
Elementary School

Only one work zone can be
set up at any given time.

Work zone on two sides of
an intersection can only be
set up for the areal crossing
of that intersection

When shifting traffic into a
turn lane the use of double cones is required.
Device spacing 1/2 distance for opposing traffic

The applicant shall notify property
owner(s) of blocked driveway(s)
at least 24 hours in advance.

Flaggers shall remain in radio
contact at all times

NOTE:
FLAGGERS TO STOP ALL
TRAFFIC BEFORE RAISING
CABLE OVER ROAD

NOTE:
SPOTTER TO ASSIST
VEHICLES LEAVING
DRIVEWAYS

Aerial Crossing

Closure Allowed
Monday - Thursday
10 AM - 2 PM
Call Communications Center
At (253) 287-4456
On Day Of Closure

For approved Traffic Control Plans that necessitate
the use of police officer assistance, Puyallup Police
officers will be utilized. Contact Meghan Genge at
253-841-5436 or email at: mgenge@ci.puyallup.wa.us

- NOTES:
- ALL SIGNS ARE 36" - 36" ACROSS
 - ASTERISK DENOTES X, L, OR B DISTANCES ARE NOT TO SCALE
 - CONTRACTOR SHALL ALWAYS PROVIDE ACCESS TO DRIVEWAYS
 - STANDARD ADVANCE WARNING SIGNS SHALL BE USED FOR PLATES OR ROUGH ROAD DURING AFTER-HOURS, INCLUDING "MOTORCYCLIST" SIGN
 - FLAGGERS SHALL BE USED IN ACCORDANCE WITH WAC 468-95-302. UPO WILL BE REQUIRED IF A TRAFFIC SIGNAL COULD BE COUNTERMANDED
 - IF ONLY ONE LANE IS OPEN IN A DIRECTION, THAT LANE SHALL BE A MINIMUM OF 11' WIDE, UNLESS SPOTTER/FLAGGERS ARE USED, IN WHICH CASE THE LANE CAN BE A MINIMUM OF 10'
 - SIDEWALKS ARE EITHER OPEN OR NOT OPEN. A SIDEWALK IS CLOSED IF A MINIMUM 4' PATH CANNOT BE MAINTAINED MEASURED FROM PROPERTY LINE, OR 5.5' IF CREATED FROM FACE OF CURB
 - NO PARK SIGNS ARE TO BE PUT UP 72 HOURS PRIOR TO CONSTRUCTION

LEGEND


- | | |
|--------------------|--------------------------|
| TRAFFIC CONES | FLAGGING STATION |
| TEMP SIGN LOCATION | UNIFORMED POLICE OFFICER |
| WORK VEHICLE | |
| WORK AREA | |

PROPRIETARY - NOT FOR DISTRIBUTION

ENGINEERING FIRM: WAECO ENGINEERING
CLIENT FIRM: VERIZON

PROJECT NUMBER: 2301CTIU

PERMIT NUMBER: PRFUP20231487

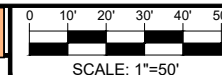

SHEET #

6 OF 14

DRAWING NAME: V:\ENGINEERING\BUILT\1023141.6_SUMTAC_2301CTIU_20230228\CAD DATA\1023141.6_PUYALLUP_231CTIU_TCP.DWG

INTERNAL PROJECT NUMBER: 1023141.6

	DATE	TECH	ENG
ORIGINAL	08/16/23	KAK	JJP
REV #0	----	----	----
REVIEWED	----	----	MMB
AS-BUILT	----	----	----

WAECO SUPERVISOR
24 HOUR CONTACT

JOSEPH PARKER
MICHAEL HAMLIN

253.315.3326
JPARKER@WAECOENG.COM
503-278-9204
MICHAEL.HAMLIN@VERIZON.COM



518 WEST PIONEER AVE ,
PUYALLUP WA 98371



TRAFFIC CONTROL PLAN

RURAL ROAD
RURAL ROAD
RURAL ROAD
RESIDENTIAL
URBAN STREET
(1) ALL SPAN
INTERCHANGES
DRIVEWAYS
(2) THIS SPACING MAY BE REDUCED IN URBAN AREAS TO
FIT ROADWAY

Traffic control devices shall be 28 inch retro-reflective cones
Distance between cones equals speed limit in unit feet
Distance between signs is mandatory unless field conditions determine otherwise
Taper length equals width of offset times speed squared divided by 60
Sign spacing shall be 100 feet when speed limits is 30 MPH or less
Sign spacing shall be 350 feet when speed limit is greater than 30 MPH

When shifting traffic into a
turn lane the use of double cones is required.
Device spacing 1/2 distance for opposing traffic

The applicant shall notify property
owner(s) of blocked driveway(s)
at least 24 hours in advance.


Flaggers shall remain in radio
contact at all times

CHANNELIZATION DEVICE SPACING (FEET)		
MPH	TAPER	TANGENT
50	40	80
35/45	30	60
25/30	20	40

PEDESTRIAN ESCORT:
STOP WORK, SECURE PASSABLE ADA
COMPLIANT PEDESTRIAN ACCESS ON EXISTING
SIDEWALK (4' MIN). CLEAR ZONE MUST BE FREE
OF OVERHEAD HAZARDS WHEN PEDESTRIANS
ARE MOVING THROUGH THE WORK ZONE.

TRAFFIC CONTROL PLAN

Closure Allowed
Monday - Thursday
9AM - 3PM
Call communications
center at 253-287-4456
on day of closure.

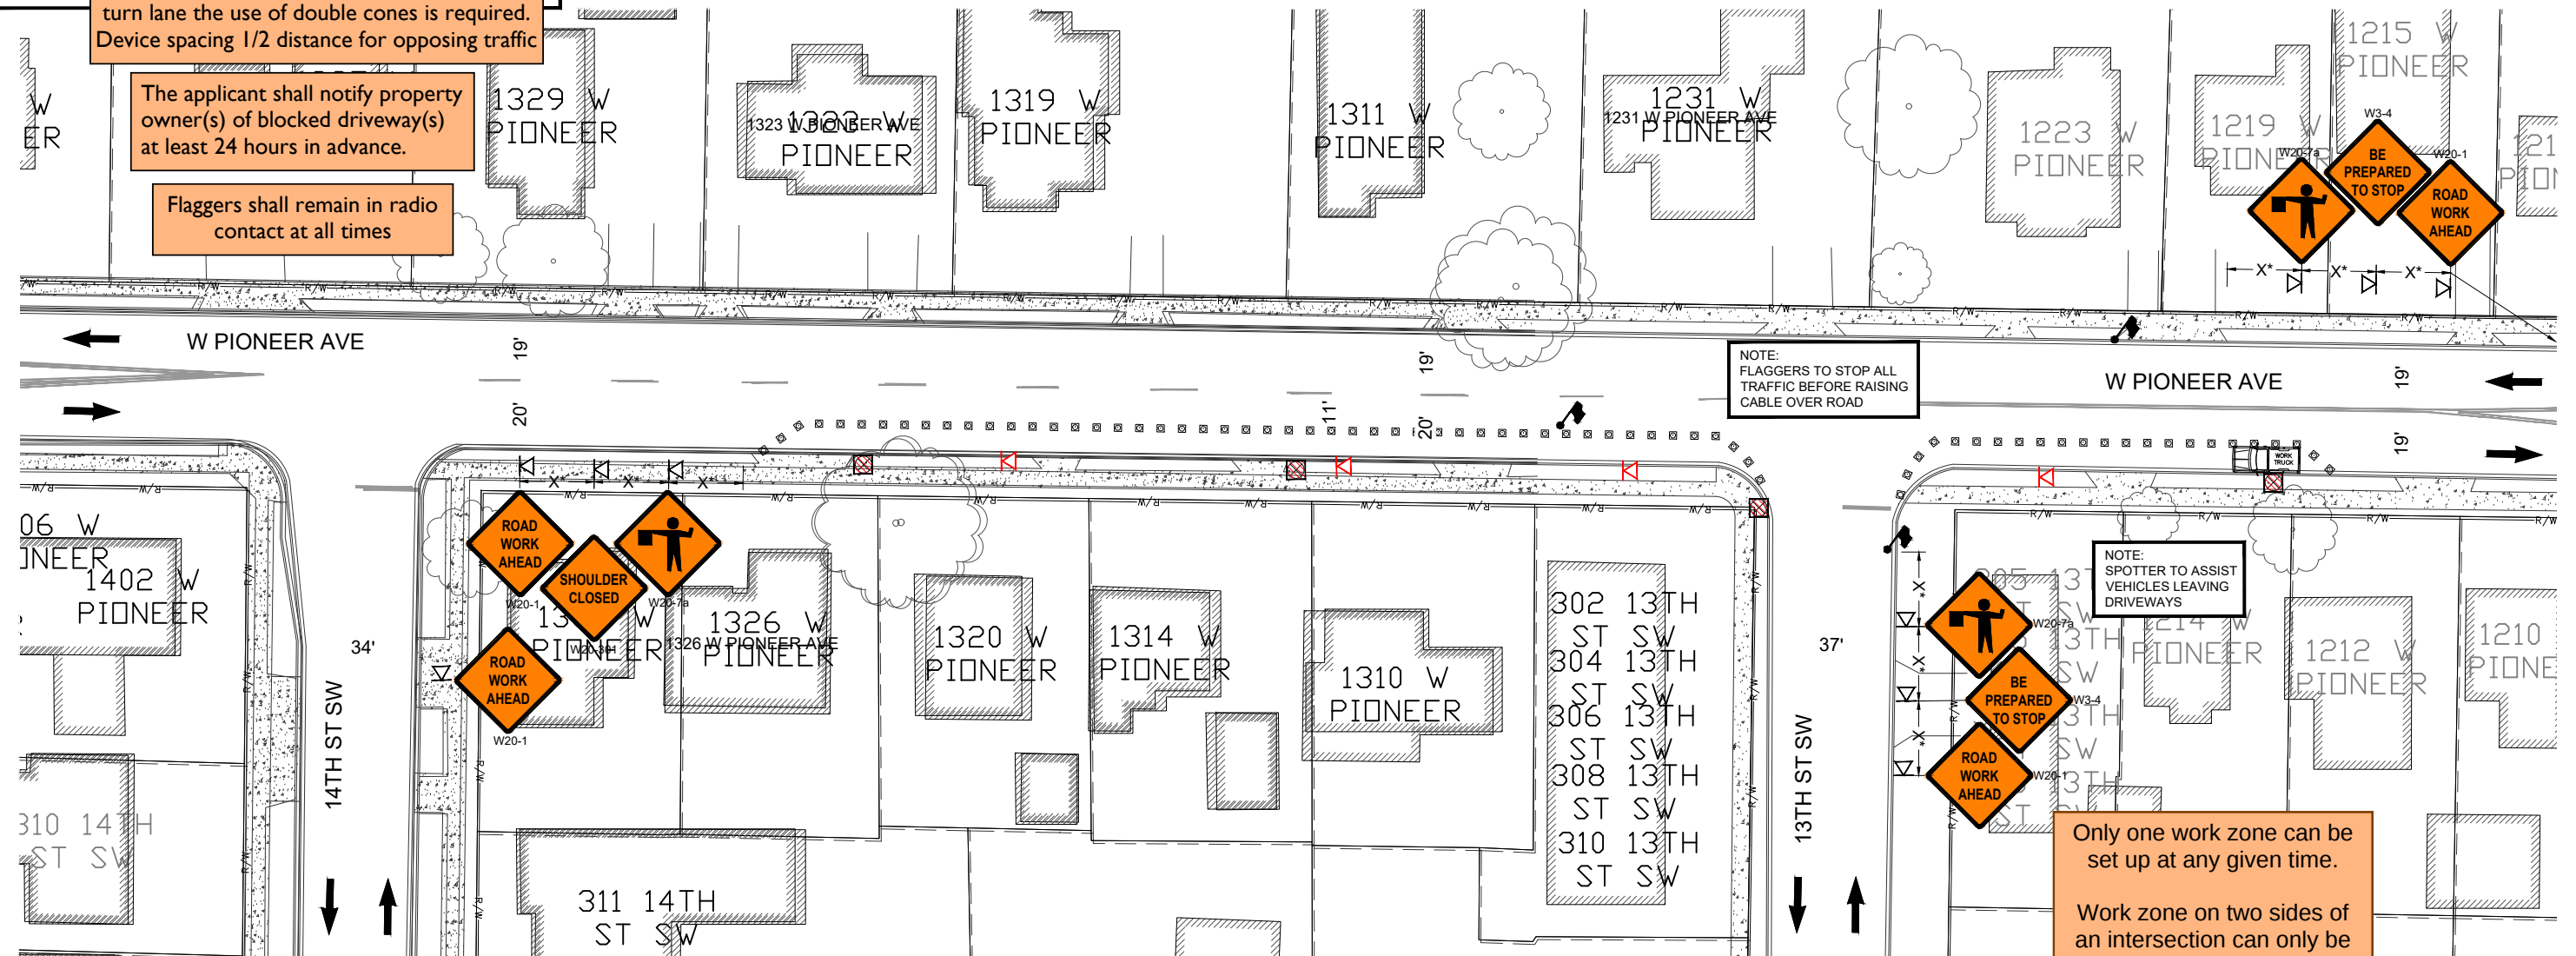

NOTES:

- ALL SIGNS ARE 36" - 36" ACROSS
- ASTERISK DENOTES X, L, OR B DISTANCES ARE NOT TO SCALE
- CONTRACTOR SHALL ALWAYS PROVIDE ACCESS TO DRIVEWAYS
- STANDARD ADVANCE WARNING SIGNS SHALL BE USED FOR PLATES OR ROUGH ROAD DURING AFTER-HOURS, INCLUDING "MOTORCYCLIST" SIGN
- FLAGGERS SHALL BE USED IN ACCORDANCE WITH WAC 468-95-302. UPO WILL BE REQUIRED IF A TRAFFIC SIGNAL COULD BE COUNTERMANDED
- IF ONLY ONE LANE IS OPEN IN A DIRECTION, THAT LANE SHALL BE A MINIMUM OF 11' WIDE, UNLESS SPOTTER/FLAGGERS ARE USED, IN WHICH CASE THE LANE CAN BE A MINIMUM OF 10'
- SIDEWALKS ARE EITHER OPEN OR NOT OPEN. A SIDEWALK IS CLOSED IF A MINIMUM 4' PATH CANNOT BE MAINTAINED MEASURED FROM PROPERTY LINE, OR 5.5' IF CREATED FROM FACE OF CURB
- NO PARK SIGNS ARE TO BE PUT UP 72 HOURS PRIOR TO CONSTRUCTION

LEGEND

TRAFFIC CONES	FLAGGING STATION
TEMP SIGN LOCATION	R7-T39 NO PARK
WORK VEHICLE	
WORK AREA	

PROPRIETARY - NOT FOR DISTRIBUTION

ENGINEERING FIRM: WAECO ENGINEERING
CLIENT FIRM: VERIZON

PROJECT NUMBER: 2301CTIU

PERMIT NUMBER: PRFUP20231487



SHEET #

7 OF 14

DRAWING NAME: V:\ENGINEERING\BUILT\1023141.6_SUMTAC_2301CTIU_20230228\CAD DATA\1023141.6_PUYALLUP_231CTIU_TCP.DWG

INTERNAL PROJECT NUMBER: 1023141.6



	DATE	TECH	ENG
ORIGINAL	08/16/23	KAK	JJP
REV #0	----	----	----
REVIEWED	----	----	MMB

WAECO SUPERVISOR	JOSEPH PARKER	253.315.3326 JPARKER@WAECOENG.COM
24 HOUR CONTACT	MICHAEL HAMLIN	503-278-9204 MICHAEL.HAMLIN@VERIZON.COM

518 WEST PIONEER AVE ,
PUYALLUP WA 98371



TRAFFIC CONTROL PLAN

Traffic control devices shall be 28 inch retro-reflective cones
Distance between cones equals speed limit in unit feet
Distance between signs is mandatory unless field conditions determine otherwise
Taper length equals width of offset times speed squared divided by 60
Sign spacing shall be 100 feet when speed limits is 30 MPH or less
Sign spacing shall be 350 feet when speed limit is greater than 30 MPH

(2) THIS SPACING MAY BE REDUCED IN URBAN AREAS TO
FIT ROADWAY CONDITIONS

11	115	165	225	295	495	
12	125	180	245	320	540	600

Only one work zone can be set up at any given time.

Work zone on two sides of an intersection can only be set up for the areal crossing of that intersection


EXISTING FREE STRIANS ONE.

When shifting traffic into a turn lane the use of double cones is required.
Device spacing 1/2 distance for opposing traffic

The applicant shall notify property owner(s) of blocked driveway(s) at least 24 hours in advance.

Flaggers shall remain in radio contact at all times

TRAFFIC CONTROL PLAN
HOURS OF TCP: 9AM-3PM
Closure Allowed
Monday - Thursday
9 AM - 1:30PM
Call Communications Center
At (253) 287-4456
On Day Of Closure

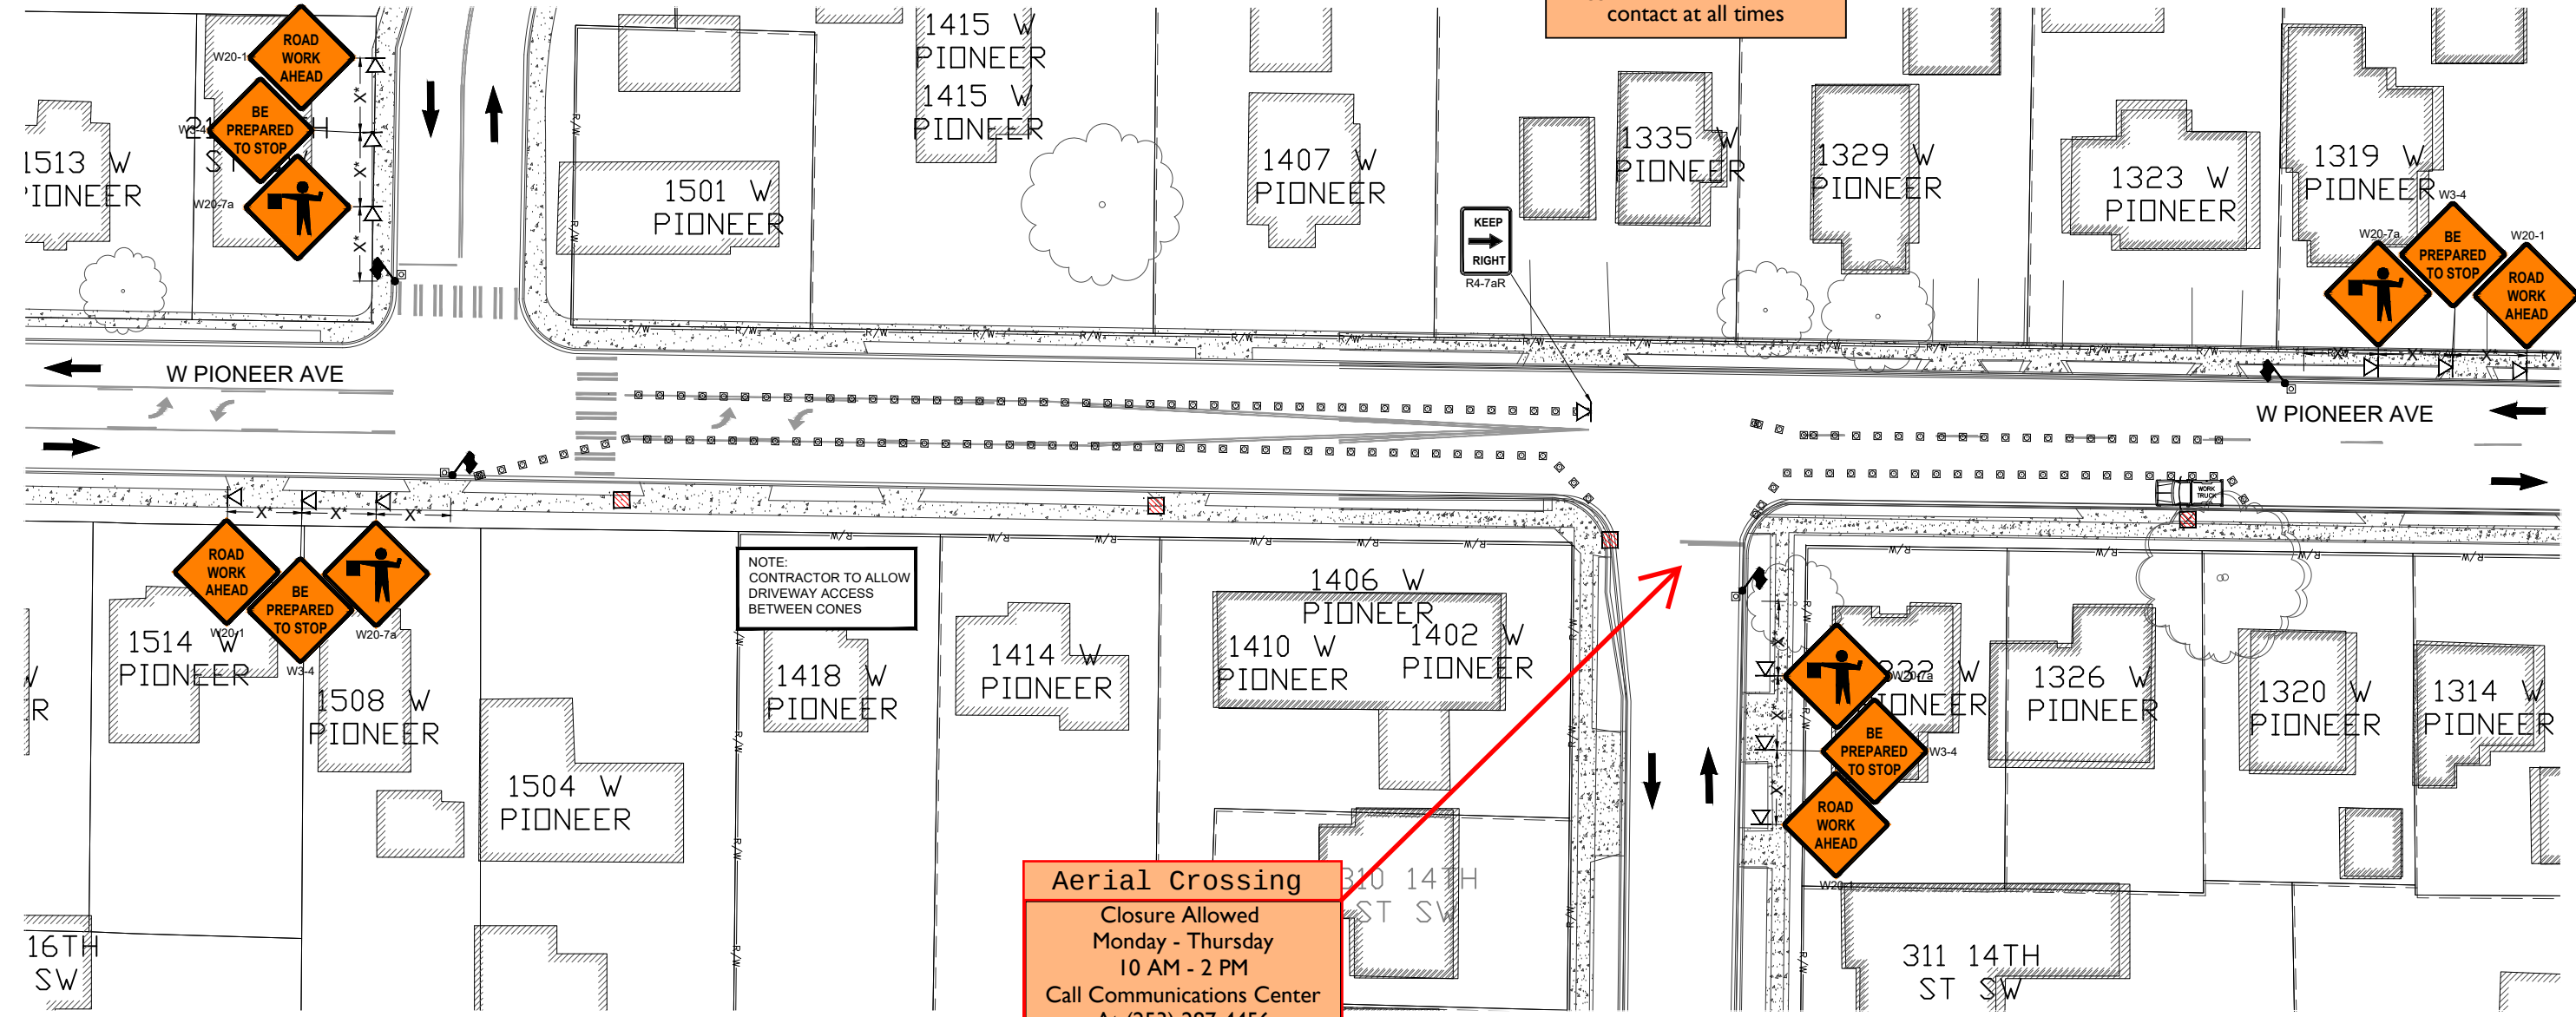

Aerial Crossing
Closure Allowed
Monday - Thursday
10 AM - 2 PM
Call Communications Center
At (253) 287-4456
On Day Of Closure

- NOTES:
- 1. ALL SIGNS ARE 36" - 36" ACROSS
 - 2. ASTERISK DENOTES X, L, OR B DISTANCES ARE NOT TO SCALE
 - 3. CONTRACTOR SHALL ALWAYS PROVIDE ACCESS TO DRIVEWAYS
 - 4. STANDARD ADVANCE WARNING SIGNS SHALL BE USED FOR PLATES OR ROUGH ROAD DURING AFTER-HOURS, INCLUDING "MOTORCYCLIST" SIGN
 - 5. FLAGGERS SHALL BE USED IN ACCORDANCE WITH WAC 468-95-302. UPO WILL BE REQUIRED IF A TRAFFIC SIGNAL COULD BE COUNTERMANDED
 - 6. IF ONLY ONE LANE IS OPEN IN A DIRECTION, THAT LANE SHALL BE A MINIMUM OF 11' WIDE, UNLESS SPOTTER/FLAGGERS ARE USED, IN WHICH CASE THE LANE CAN BE A MINIMUM OF 10'
 - 7. SIDEWALKS ARE EITHER OPEN OR NOT OPEN. A SIDEWALK IS CLOSED IF A MINIMUM 4' PATH CANNOT BE MAINTAINED MEASURED FROM PROPERTY LINE, OR 5.5' IF CREATED FROM FACE OF CURB
 - 8. NO PARK SIGNS ARE TO BE PUT UP 72 HOURS PRIOR TO CONSTRUCTION

LEGEND

- TRAFFIC CONES
- FLAGGING STATION
- TEMP SIGN LOCATION
- WORK VEHICLE
- WORK AREA

INTERNAL PROJECT NUMBER: 1023141.6



Traffic control devices shall be 28 inch retro-reflective cones
Distance between cones equals speed limit in unit feet
Distance between signs is mandatory unless field conditions determine otherwise
Taper length equals width of offset times speed squared divided by 60
Sign spacing shall be 100 feet when speed limits is 30 MPH or less
Sign spacing shall be 350 feet when speed limit is greater than 30 MPH

(2) THIS SPACING MAY BE REDUCED IN URBAN AREAS TO FIT ROADWAY CONDITIONS

Only one work zone can be set up at any given time.


Work zone on two sides of an intersection can only be set up for the areial crossing of that intersection

BUFFER DATA									
LONGITUDINAL BUFFER SPACE = B									
SPEED (MPH)	25	30	35	40	45	50	55	60	65
LENGTH (FEET)	155	200	250	305	360	425	495	570	645

LANE WIDTH (FEET)	MINIMUM TAPER LENGTH = L (FEET)					
	POSTED SPEED (MPH)					
25	105	150	205	270	450	500
10	115	165	225	295	495	550
11	125	180	245	320	540	600
12						

TRAFFIC CONTROL PLAN

Closure Allowed
Monday - Thursday
9AM - 3PM
Call communications center at 253-287-4456 on day of closure.

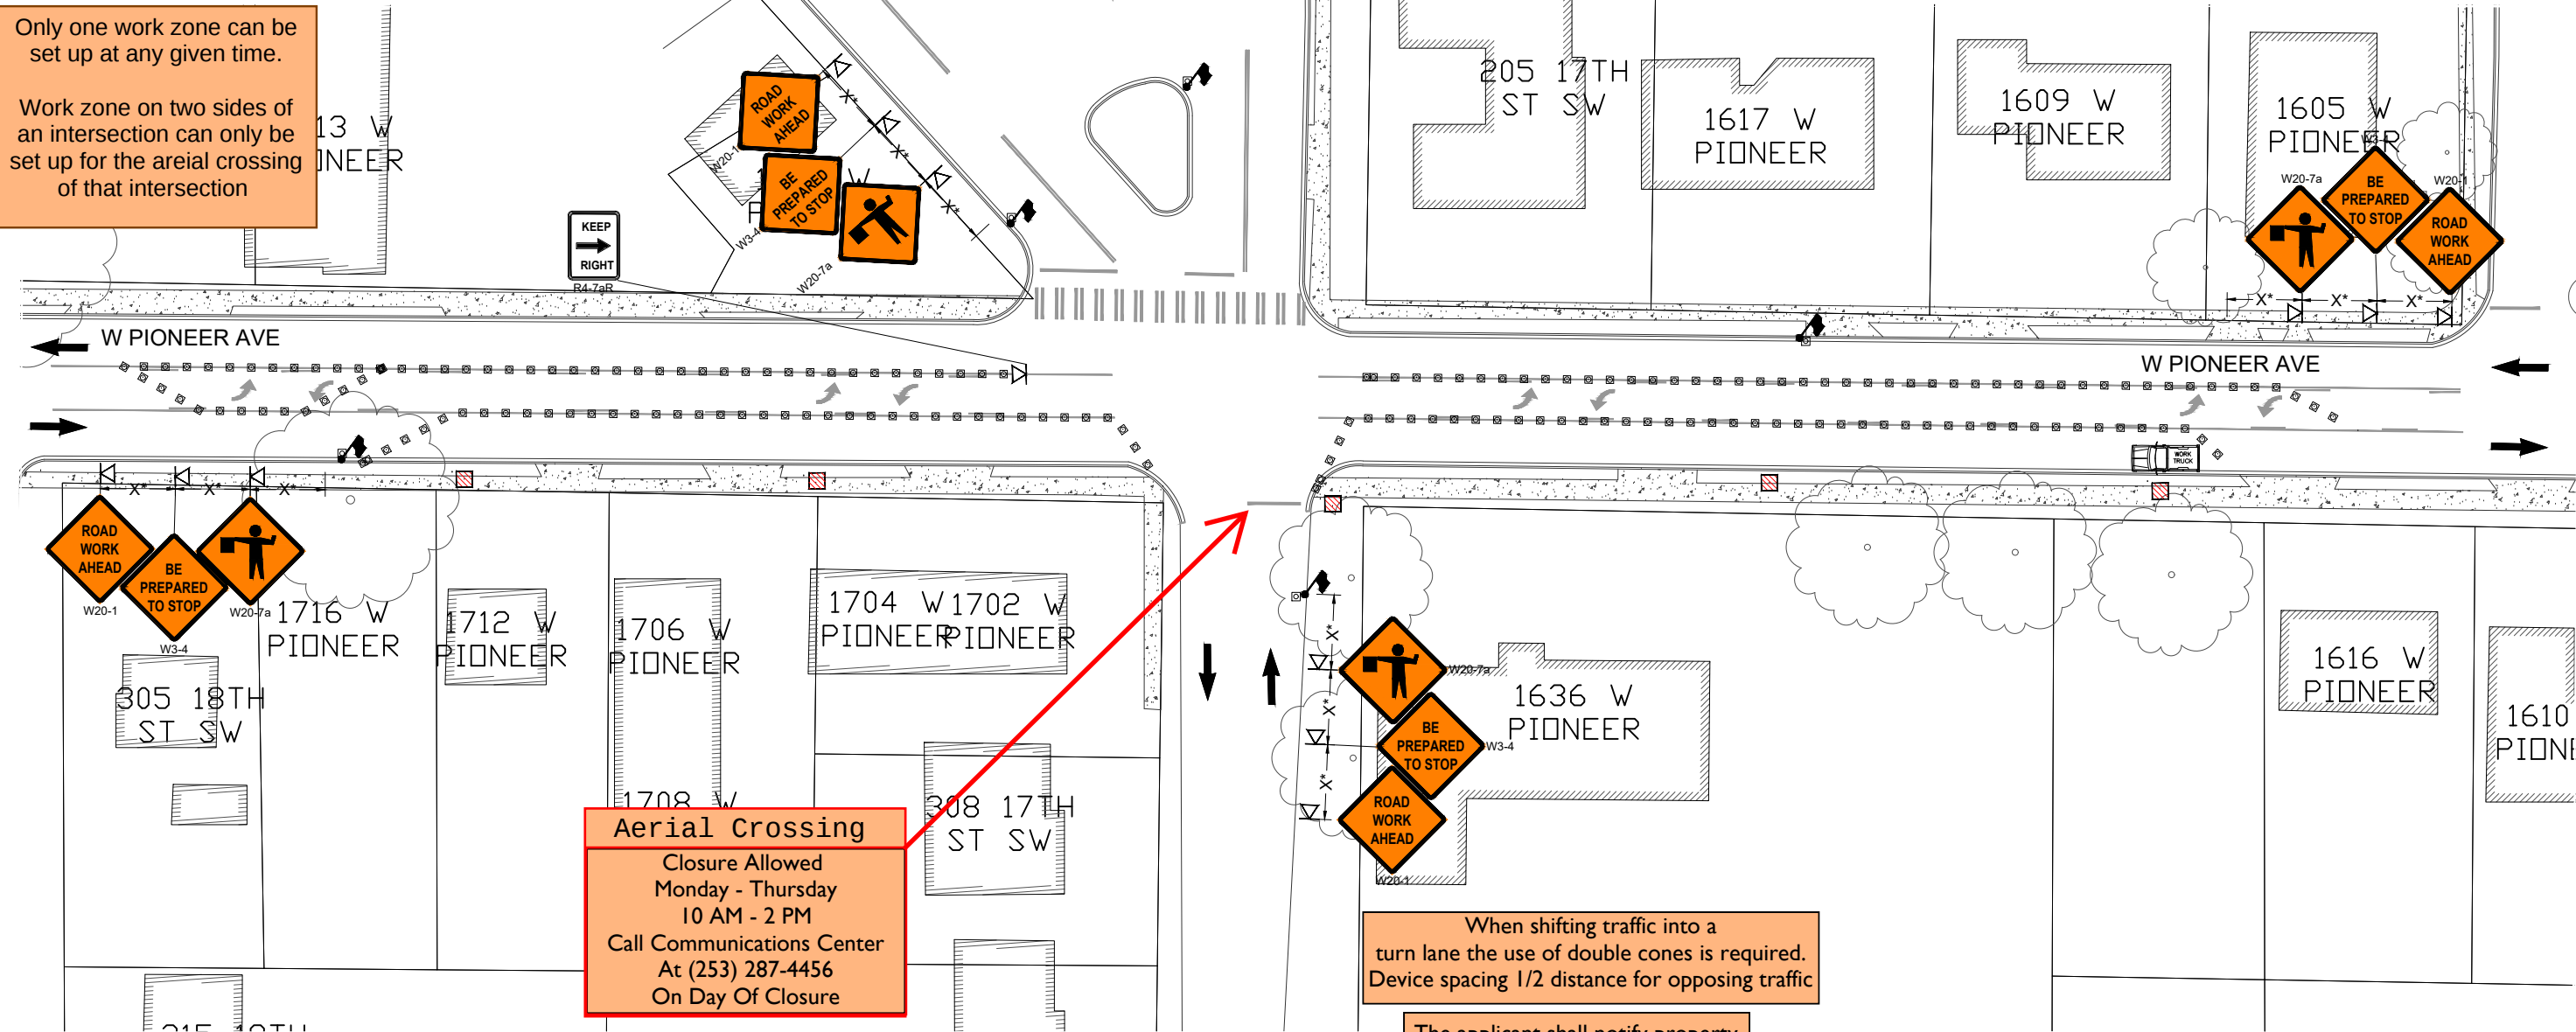

- NOTES:
- ALL SIGNS ARE 36" - 36" ACROSS
 - ASTERISK DENOTES X, L, OR B DISTANCES ARE NOT TO SCALE
 - CONTRACTOR SHALL ALWAYS PROVIDE ACCESS TO DRIVEWAYS
 - STANDARD ADVANCE WARNING SIGNS SHALL BE USED FOR PLATES OR ROUGH ROAD DURING AFTER-HOURS, INCLUDING "MOTORCYCLIST" SIGN
 - FLAGGERS SHALL BE USED IN ACCORDANCE WITH WAC 468-95-302. UPO WILL BE REQUIRED IF A TRAFFIC SIGNAL COULD BE COUNTERMANDED
 - IF ONLY ONE LANE IS OPEN IN A DIRECTION, THAT LANE SHALL BE A MINIMUM OF 11' WIDE, UNLESS SPOTTER/FLAGGERS ARE USED, IN WHICH CASE THE LANE CAN BE A MINIMUM OF 10'
 - SIDEWALKS ARE EITHER OPEN OR NOT OPEN. A SIDEWALK IS CLOSED IF A MINIMUM 4' PATH CANNOT BE MAINTAINED MEASURED FROM PROPERTY LINE, OR 5.5' IF CREATED FROM FACE OF CURB
 - NO PARK SIGNS ARE TO BE PUT UP 72 HOURS PRIOR TO CONSTRUCTION

When shifting traffic into a turn lane the use of double cones is required. Device spacing 1/2 distance for opposing traffic

The applicant shall notify property owner(s) of blocked driveway(s) at least 24 hours in advance.

Flaggers shall remain in radio contact at all times

LEGEND


- | | |
|--------------------|------------------|
| TRAFFIC CONES | FLAGGING STATION |
| TEMP SIGN LOCATION | |
| WORK VEHICLE | |
| WORK AREA | |

PROPRIETARY - NOT FOR DISTRIBUTION

ENGINEERING FIRM: WAECO ENGINEERING
CLIENT FIRM: VERIZON

PROJECT NUMBER: 2301CTIU

PERMIT NUMBER: PRFUP20231487

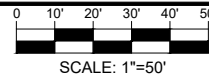

SHEET # 10 OF 14

DRAWING NAME: V:\ENGINEERING\BUILT\1023141.6_SUMTAC_2301CTIU_20230228\CAD DATA\1023141.6_PUYALLUP_2301CTIU_TCP.DWG



	DATE	TECH	ENG
ORIGINAL	08/16/23	KAK	JJP
REV #0	----	----	----
REVIEWED	----	----	MMB
AS-BUILT	----	----	----

WAECO SUPERVISOR
24 HOUR CONTACT

JOSEPH PARKER
MICHAEL HAMLIN

253.315.3326
JPARKER@WAECOENG.COM
503-278-9204
MICHAEL.HAMLIN@VERIZON.COM



518 WEST PIONEER AVE ,
PUYALLUP WA 98371



TRAFFIC CONTROL PLAN

SIGN SPACING = X (FEET)		BUFFER DATA	
RU	12	125	180
RU	125	180	245
RU	180	245	320
RE	245	320	320
RE	320	320	320
UP	320	320	320
(1)	320	320	320
IN	320	320	320
DF	320	320	320
(2)	320	320	320
FIT ROADWAY CONDITIONS		12	125

CHANNELIZATION DEVICE SPACING (FEET)		
MPH	TAPER	TANGENT
50	40	80
35/45	30	60
25/30	20	40


PEDESTRIAN ESCORT:
STOP WORK, SECURE PASSABLE ADA
COMPLIANT PEDESTRIAN ACCESS ON EXISTING
SIDEWALK (4' MIN). CLEAR ZONE MUST BE FREE
OF OVERHEAD HAZARDS WHEN PEDESTRIANS
ARE MOVING THROUGH THE WORK ZONE.

Only one work zone can be
set up at any given time.

Work zone on two sides of
an intersection can only be
set up for the areial crossing
of that intersection

TRAFFIC CONTROL PLAN

Closure Allowed
Monday - Thursday
9AM - 3PM
Call communications
center at 253-287-4456
on day of closure.

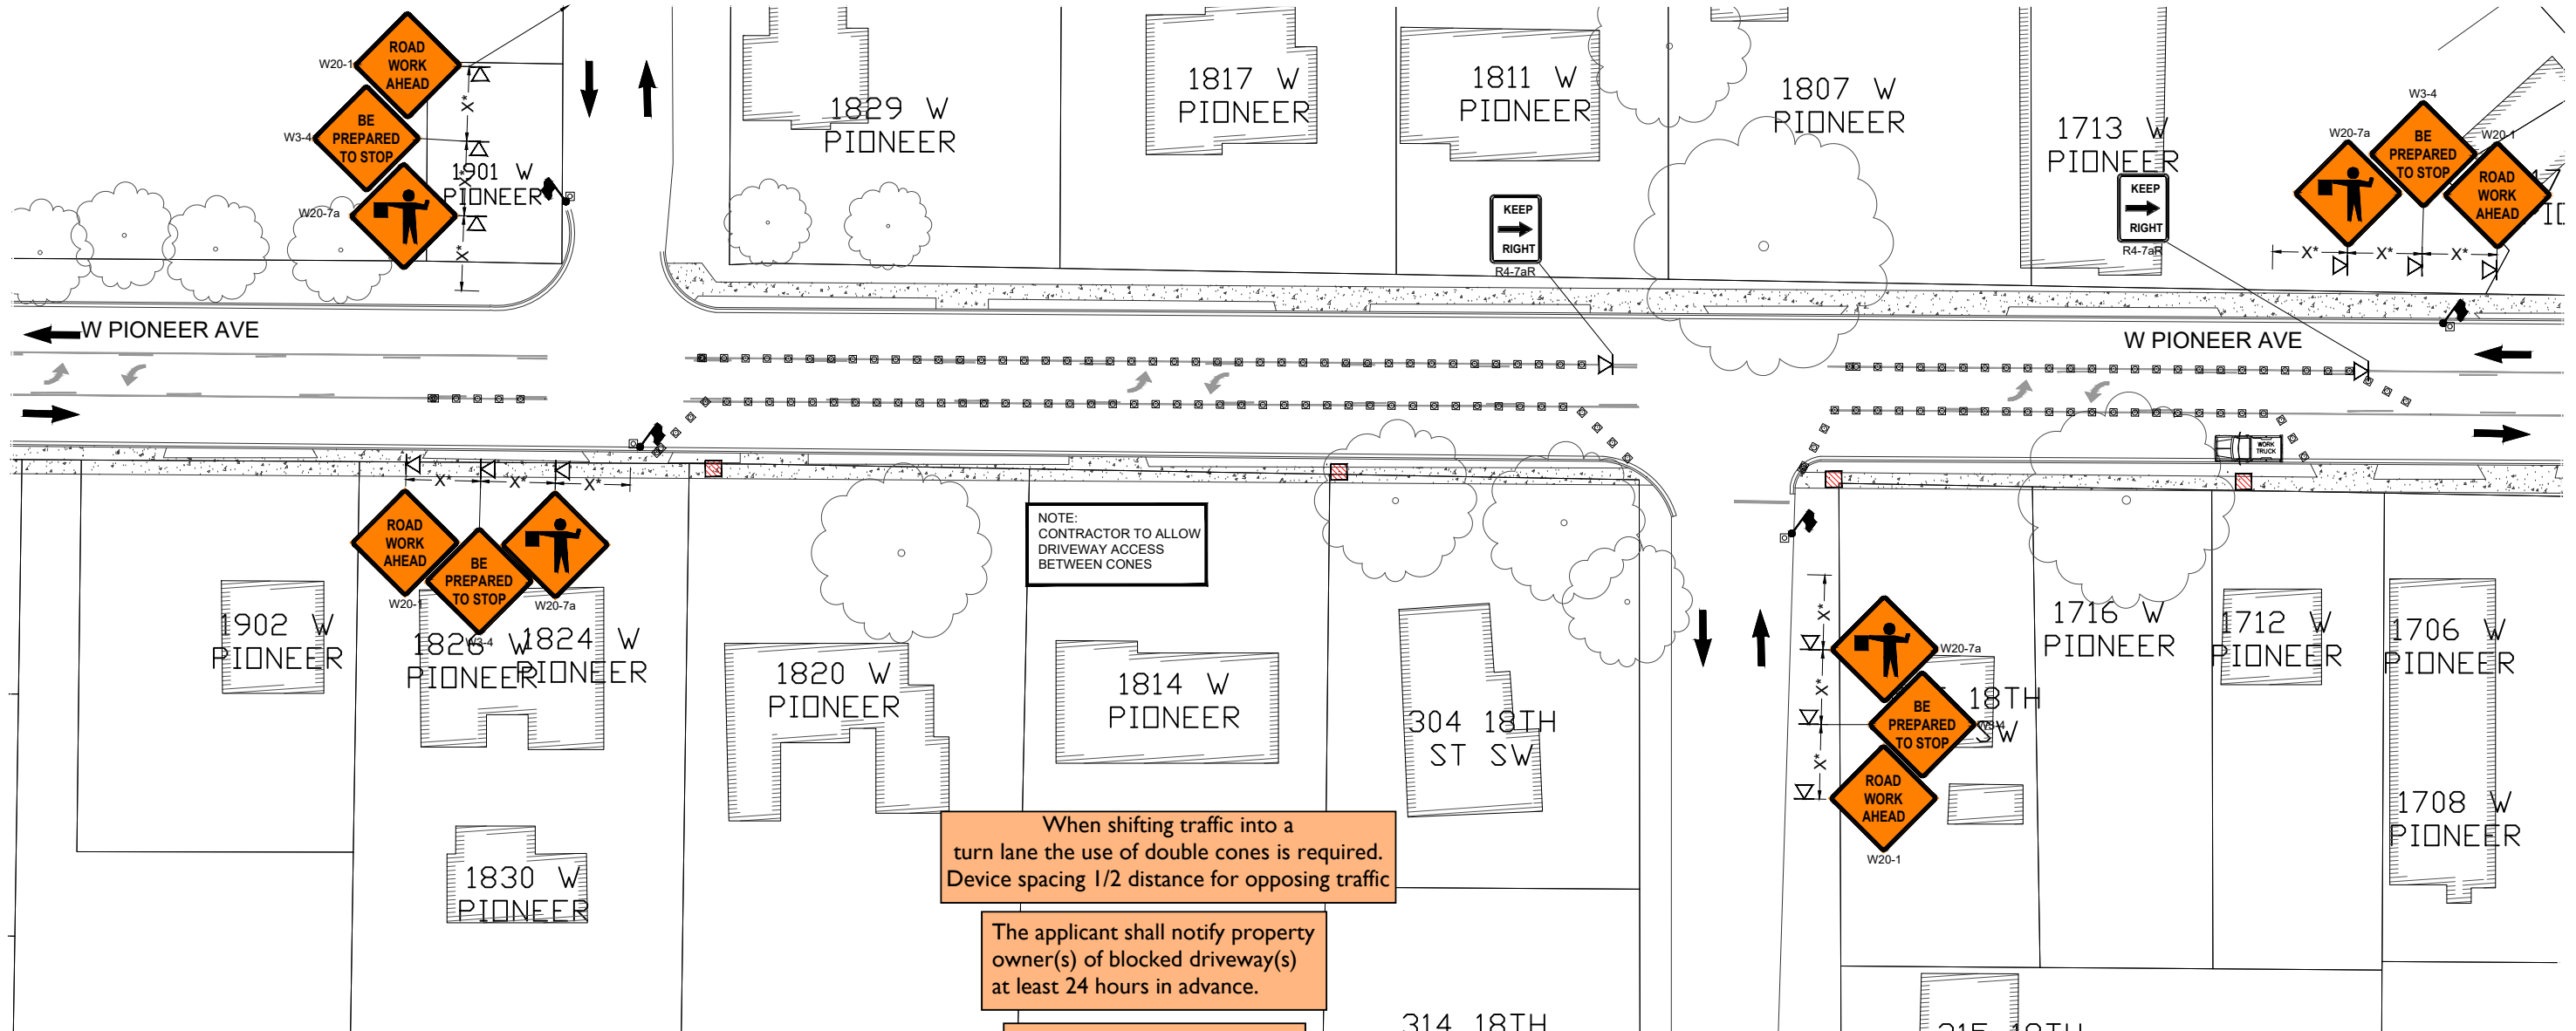

- NOTES:
1. ALL SIGNS ARE 36" - 36" ACROSS
 2. ASTERISK DENOTES X, L, OR B DISTANCES ARE NOT TO SCALE
 3. CONTRACTOR SHALL ALWAYS PROVIDE ACCESS TO DRIVEWAYS
 4. STANDARD ADVANCE WARNING SIGNS SHALL BE USED FOR PLATES OR ROUGH ROAD DURING AFTER-HOURS, INCLUDING "MOTORCYCLIST" SIGN
 5. FLAGGERS SHALL BE USED IN ACCORDANCE WITH WAC 468-95-302. UPO WILL BE REQUIRED IF A TRAFFIC SIGNAL COULD BE COUNTERMANDED
 6. IF ONLY ONE LANE IS OPEN IN A DIRECTION, THAT LANE SHALL BE A MINIMUM OF 11' WIDE, UNLESS SPOTTER/FLAGGERS ARE USED, IN WHICH CASE THE LANE CAN BE A MINIMUM OF 10'
 7. SIDEWALKS ARE EITHER OPEN OR NOT OPEN. A SIDEWALK IS CLOSED IF A MINIMUM 4' PATH CANNOT BE MAINTAINED MEASURED FROM PROPERTY LINE, OR 5.5' IF CREATED FROM FACE OF CURB
 8. NO PARK SIGNS ARE TO BE PUT UP 72 HOURS PRIOR TO CONSTRUCTION

When shifting traffic into a
turn lane the use of double cones is required.
Device spacing 1/2 distance for opposing traffic

The applicant shall notify property
owner(s) of blocked driveway(s)
at least 24 hours in advance.

Flaggers shall remain in radio
contact at all times

LEGEND	
	TRAFFIC CONES
	FLAGGING STATION
	TEMP SIGN LOCATION
	WORK VEHICLE
	WORK AREA

INTERNAL PROJECT NUMBER: 1023141.6

DRAWING NAME: V:\ENGINEERING\BUILT\1023141.6_SUMTAC_2301CTIU_20230228\CAD DATA\1023141.6_PUYALLUP_231CTIU_TCP.DWG



	DATE	TECH	ENG
ORIGINAL	08/16/23	KAK	JJP
REV #0	----	----	----
REVIEWED	----	----	MMB
AS-BUILT	----	----	----

WAECO SUPERVISOR
24 HOUR CONTACT

JOSEPH PARKER
MICHAEL HAMLIN

253.315.3326
JPARKER@WAECOENG.COM
503-278-9204
MICHAEL.HAMLIN@VERIZON.COM

518 WEST PIONEER AVE ,
PUYALLUP WA 98371



TRAFFIC CONTROL PLAN

Only one work zone can be set up at any given time.


Work zone on two sides of an intersection can only be set up for the areal crossing of that intersection

control devices shall be 28 inch retro-reflective cones
Distance between cones equals speed limit in unit feet
Signs is mandatory unless field conditions determine otherwise
Sign shall be 100 feet when speed limits is 30 MPH or less
Sign shall be 350 feet when speed limit is greater than 30 MPH

12	125	180	245	320	540	600
----	-----	-----	-----	-----	-----	-----

CHANNELIZATION DEVICE SPACING (FEET)		
MPH	TAPER	TANGENT
50	40	80
35/45	30	60
25/30	20	40

PEDESTRIAN ESCORT:
STOP WORK, SECURE PASSABLE ADA
COMPLIANT PEDESTRIAN ACCESS ON EXISTING
SIDEWALK (4' MIN). CLEAR ZONE MUST BE FREE
OF OVERHEAD HAZARDS WHEN PEDESTRIANS
ARE MOVING THROUGH THE WORK ZONE.

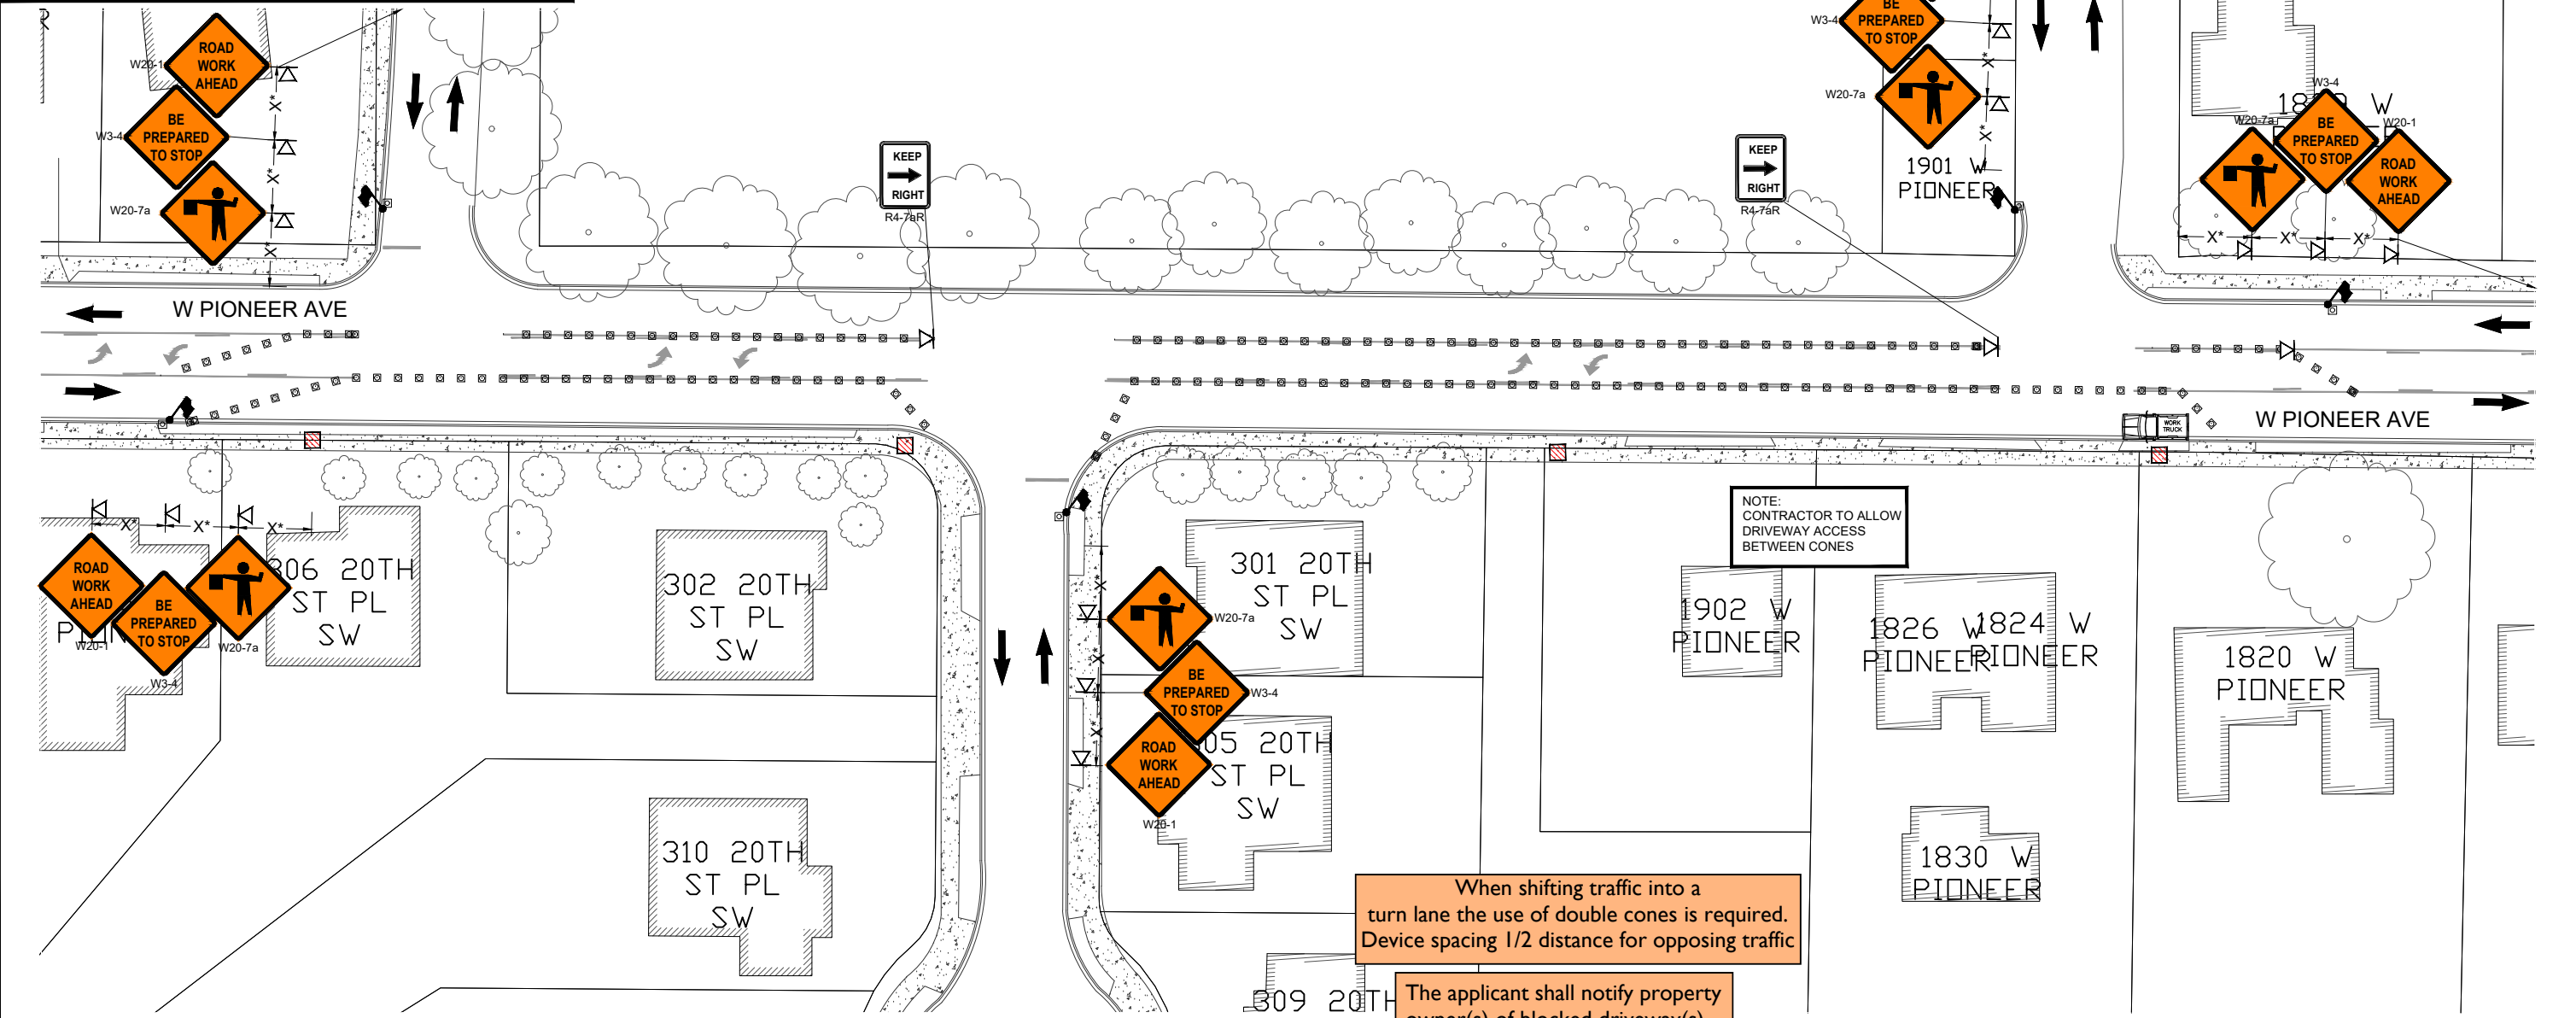

TRAFFIC CONTROL PLAN

Closure Allowed
Monday - Thursday
9AM - 3PM
Call communications
center at 253-287-4456
on day of closure.

- NOTES:
- ALL SIGNS ARE 36" - 36" ACROSS
 - ASTERISK DENOTES X, L, OR B DISTANCES ARE NOT TO SCALE
 - CONTRACTOR SHALL ALWAYS PROVIDE ACCESS TO DRIVEWAYS
 - STANDARD ADVANCE WARNING SIGNS SHALL BE USED FOR PLATES OR ROUGH ROAD DURING AFTER-HOURS, INCLUDING "MOTORCYCLIST" SIGN
 - FLAGGERS SHALL BE USED IN ACCORDANCE WITH WAC 468-95-302. UPO WILL BE REQUIRED IF A TRAFFIC SIGNAL COULD BE COUNTERMANDED
 - IF ONLY ONE LANE IS OPEN IN A DIRECTION, THAT LANE SHALL BE A MINIMUM OF 11' WIDE, UNLESS SPOTTER/FLAGGERS ARE USED, IN WHICH CASE THE LANE CAN BE A MINIMUM OF 10'
 - SIDEWALKS ARE EITHER OPEN OR NOT OPEN. A SIDEWALK IS CLOSED IF A MINIMUM 4' PATH CANNOT BE MAINTAINED MEASURED FROM PROPERTY LINE, OR 5.5' IF CREATED FROM FACE OF CURB
 - NO PARK SIGNS ARE TO BE PUT UP 72 HOURS PRIOR TO CONSTRUCTION

When shifting traffic into a turn lane the use of double cones is required. Device spacing 1/2 distance for opposing traffic

The applicant shall notify property owner(s) of blocked driveway(s) at least 24 hours in advance.

Flaggers shall remain in radio contact at all times

LEGEND

TRAFFIC CONES

FLAGGING STATION

TEMP SIGN LOCATION

WORK VEHICLE

WORK AREA

INTERNAL PROJECT NUMBER: 1023141.6

DRAWING NAME: V:\ENGINEERING\BUILT\1023141.6_SUMTAC_2301CTIU_20230228\CAD DATA\1023141.6_PUYALLUP_231CTIU_TCP.DWG



	DATE	TECH	ENG
ORIGINAL	08/16/23	KAK	JJP
REV #0	----	----	----
REVIEWED	----	----	MMB
AS-BUILT	----	----	----

WAECO SUPERVISOR
24 HOUR CONTACT

JOSEPH PARKER
MICHAEL HAMLIN

253.315.3326
JPARKER@WAECOENG.COM
503-278-9204
MICHAEL.HAMLIN@VERIZON.COM

518 WEST PIONEER AVE ,
PUYALLUP WA 98371



TRAFFIC CONTROL PLAN

Only one work zone can be set up at any given time.

Work zone on two sides of an intersection can only be set up for the areal crossing of that intersection

Devices shall be 28 inch retro-reflective cones between cones equals speed limit in unit feet mandatory unless field conditions determine otherwise width of offset times speed squared divided by 60 be 100 feet when speed limits is 30 MPH or less 350 feet when speed limit is greater than 30 MPH

When shifting traffic into a turn lane the use of double cones is required. Device spacing 1/2 distance for opposing traffic

The applicant shall notify property owner(s) of blocked driveway(s) at least 24 hours in advance.


Flaggers shall remain in radio contact at all times

CHANNELIZATION DEVICE SPACING (FEET)		
MPH	TAPER	TANGENT
50	40	80
35/45	30	60
25/30	20	40

PEDESTRIAN ESCORT:
STOP WORK, SECURE PASSABLE ADA COMPLIANT PEDESTRIAN ACCESS ON EXISTING SIDEWALK (4' MIN). CLEAR ZONE MUST BE FREE OF OVERHEAD HAZARDS WHEN PEDESTRIANS ARE MOVING THROUGH THE WORK ZONE.

TRAFFIC CONTROL PLAN

Closure Allowed
Monday - Thursday
9AM - 3PM
Call communications center at 253-287-4456 on day of closure.

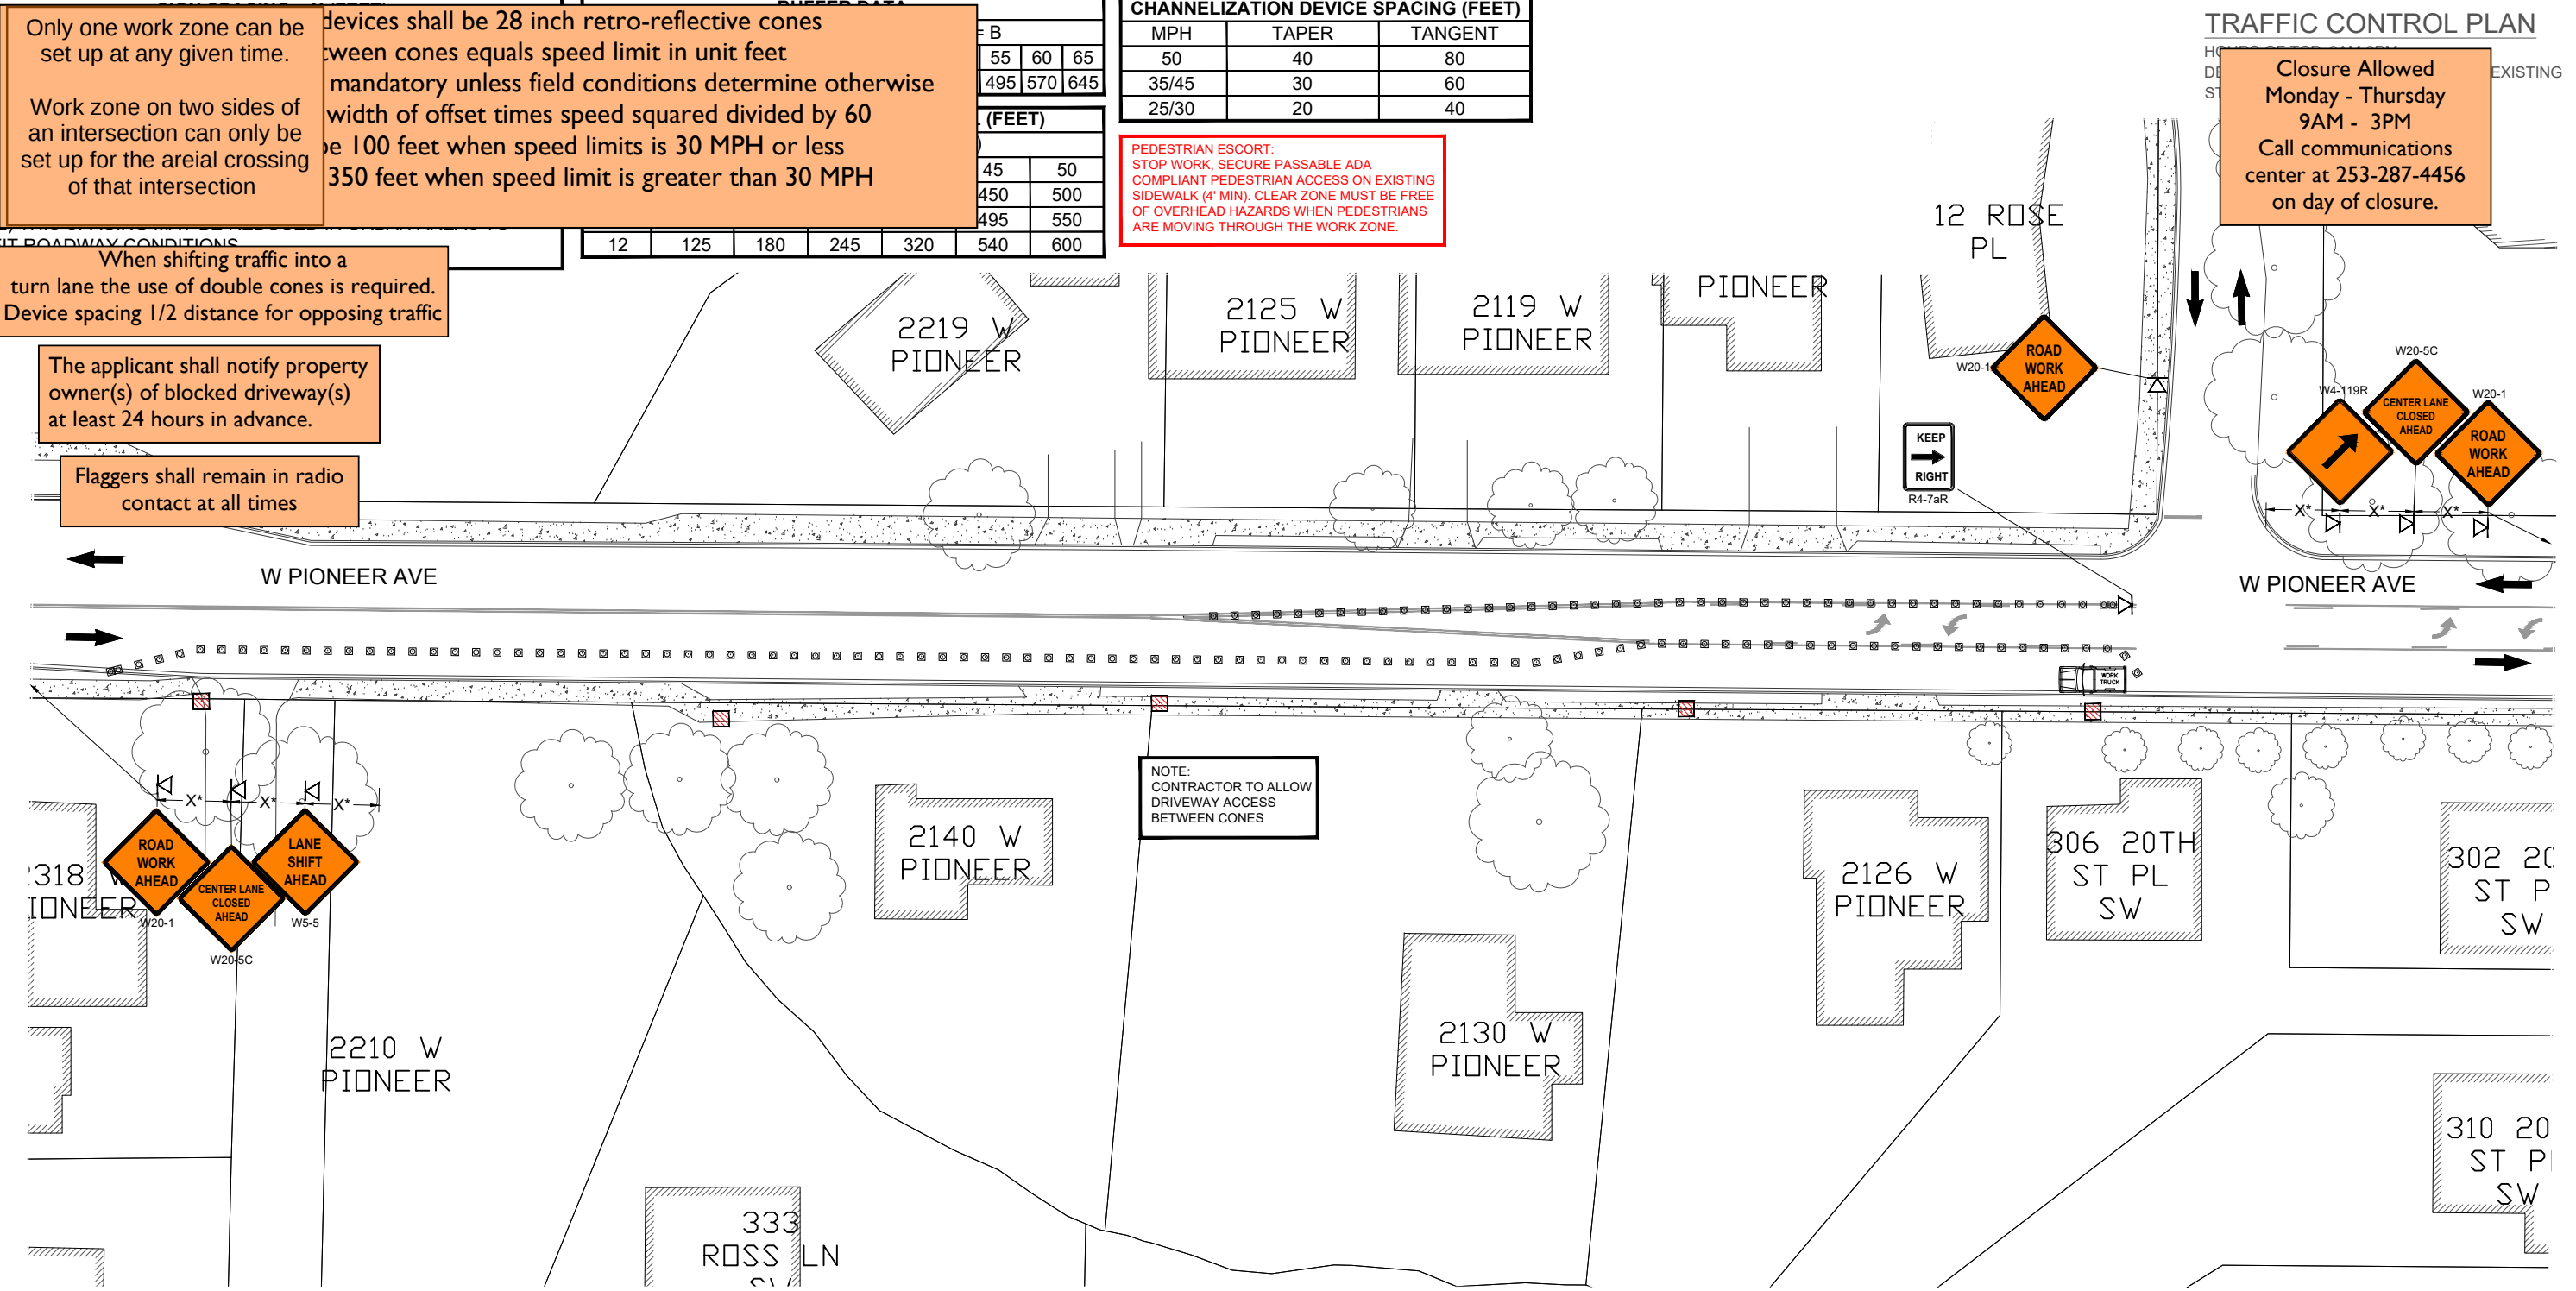

- NOTES:
- ALL SIGNS ARE 36" - 36" ACROSS
 - ASTERISK DENOTES X, L, OR B DISTANCES ARE NOT TO SCALE
 - CONTRACTOR SHALL ALWAYS PROVIDE ACCESS TO DRIVEWAYS
 - STANDARD ADVANCE WARNING SIGNS SHALL BE USED FOR PLATES OR ROUGH ROAD DURING AFTER-HOURS, INCLUDING "MOTORCYCLIST" SIGN
 - FLAGGERS SHALL BE USED IN ACCORDANCE WITH WAC 468-95-302. UPO WILL BE REQUIRED IF A TRAFFIC SIGNAL COULD BE COUNTERMANDED
 - IF ONLY ONE LANE IS OPEN IN A DIRECTION, THAT LANE SHALL BE A MINIMUM OF 11' WIDE, UNLESS SPOTTER/FLAGGERS ARE USED, IN WHICH CASE THE LANE CAN BE A MINIMUM OF 10'
 - SIDEWALKS ARE EITHER OPEN OR NOT OPEN. A SIDEWALK IS CLOSED IF A MINIMUM 4' PATH CANNOT BE MAINTAINED MEASURED FROM PROPERTY LINE, OR 5.5' IF CREATED FROM FACE OF CURB
 - NO PARK SIGNS ARE TO BE PUT UP 72 HOURS PRIOR TO CONSTRUCTION

LEGEND

- TRAFFIC CONES
- FLAGGING STATION
- TEMP SIGN LOCATION
- WORK VEHICLE
- WORK AREA



	DATE	TECH	ENG
ORIGINAL	08/16/23	KAK	JJP
REV #0	----	----	----
REVIEWED	----	----	MMB
AS-BUILT	----	----	----

WAECO SUPERVISOR
24 HOUR CONTACT

JOSEPH PARKER
MICHAEL HAMLIN

253.315.3326
JPARKER@WAECOENG.COM
503-278-9204
MICHAEL.HAMLIN@VERIZON.COM

518 WEST PIONEER AVE ,
PUYALLUP WA 98371



TRAFFIC CONTROL PLAN

SIGN SPACING = X (FEET)		BUFFER DATA						
RUF	Traffic control devices shall be 28 inch retro-reflective cones Distance between cones equals speed limit in unit feet Distance between signs is mandatory unless field conditions determine otherwise Taper length equals width of offset times speed squared divided by 60 Sign spacing shall be 100 feet when speed limits is 30 MPH or less Sign spacing shall be 350 feet when speed limit is greater than 30 MPH							
RUF		5	60	65				
RUF		5	570	645				
RES								
URE								
(1) A								
INT								
DRI								
(2) T								
FIT ROADWAY CONDITIONS			12	125	180	245	320	540

CHANNELIZATION DEVICE SPACING (FEET)		
MPH	TAPER	TANGENT
50	40	80
35/45	30	60
25/30	20	40

PEDESTRIAN ESCORT:
STOP WORK, SECURE PASSABLE ADA
COMPLIANT PEDESTRIAN ACCESS ON EXISTING
SIDEWALK (4' MIN). CLEAR ZONE MUST BE FREE
OF OVERHEAD HAZARDS WHEN PEDESTRIANS
ARE MOVING THROUGH THE WORK ZONE.


Only one work zone can be
set up at any given time.

Work zone on two sides of
an intersection can only be
set up for the areial crossing
of that intersection

TRAFFIC CONTROL PLAN

No exceptions

Closure Allowed
Monday - Thursday
10 AM - 2 PM
Call Communications Center
At (253) 287-4456
On Day Of Closure

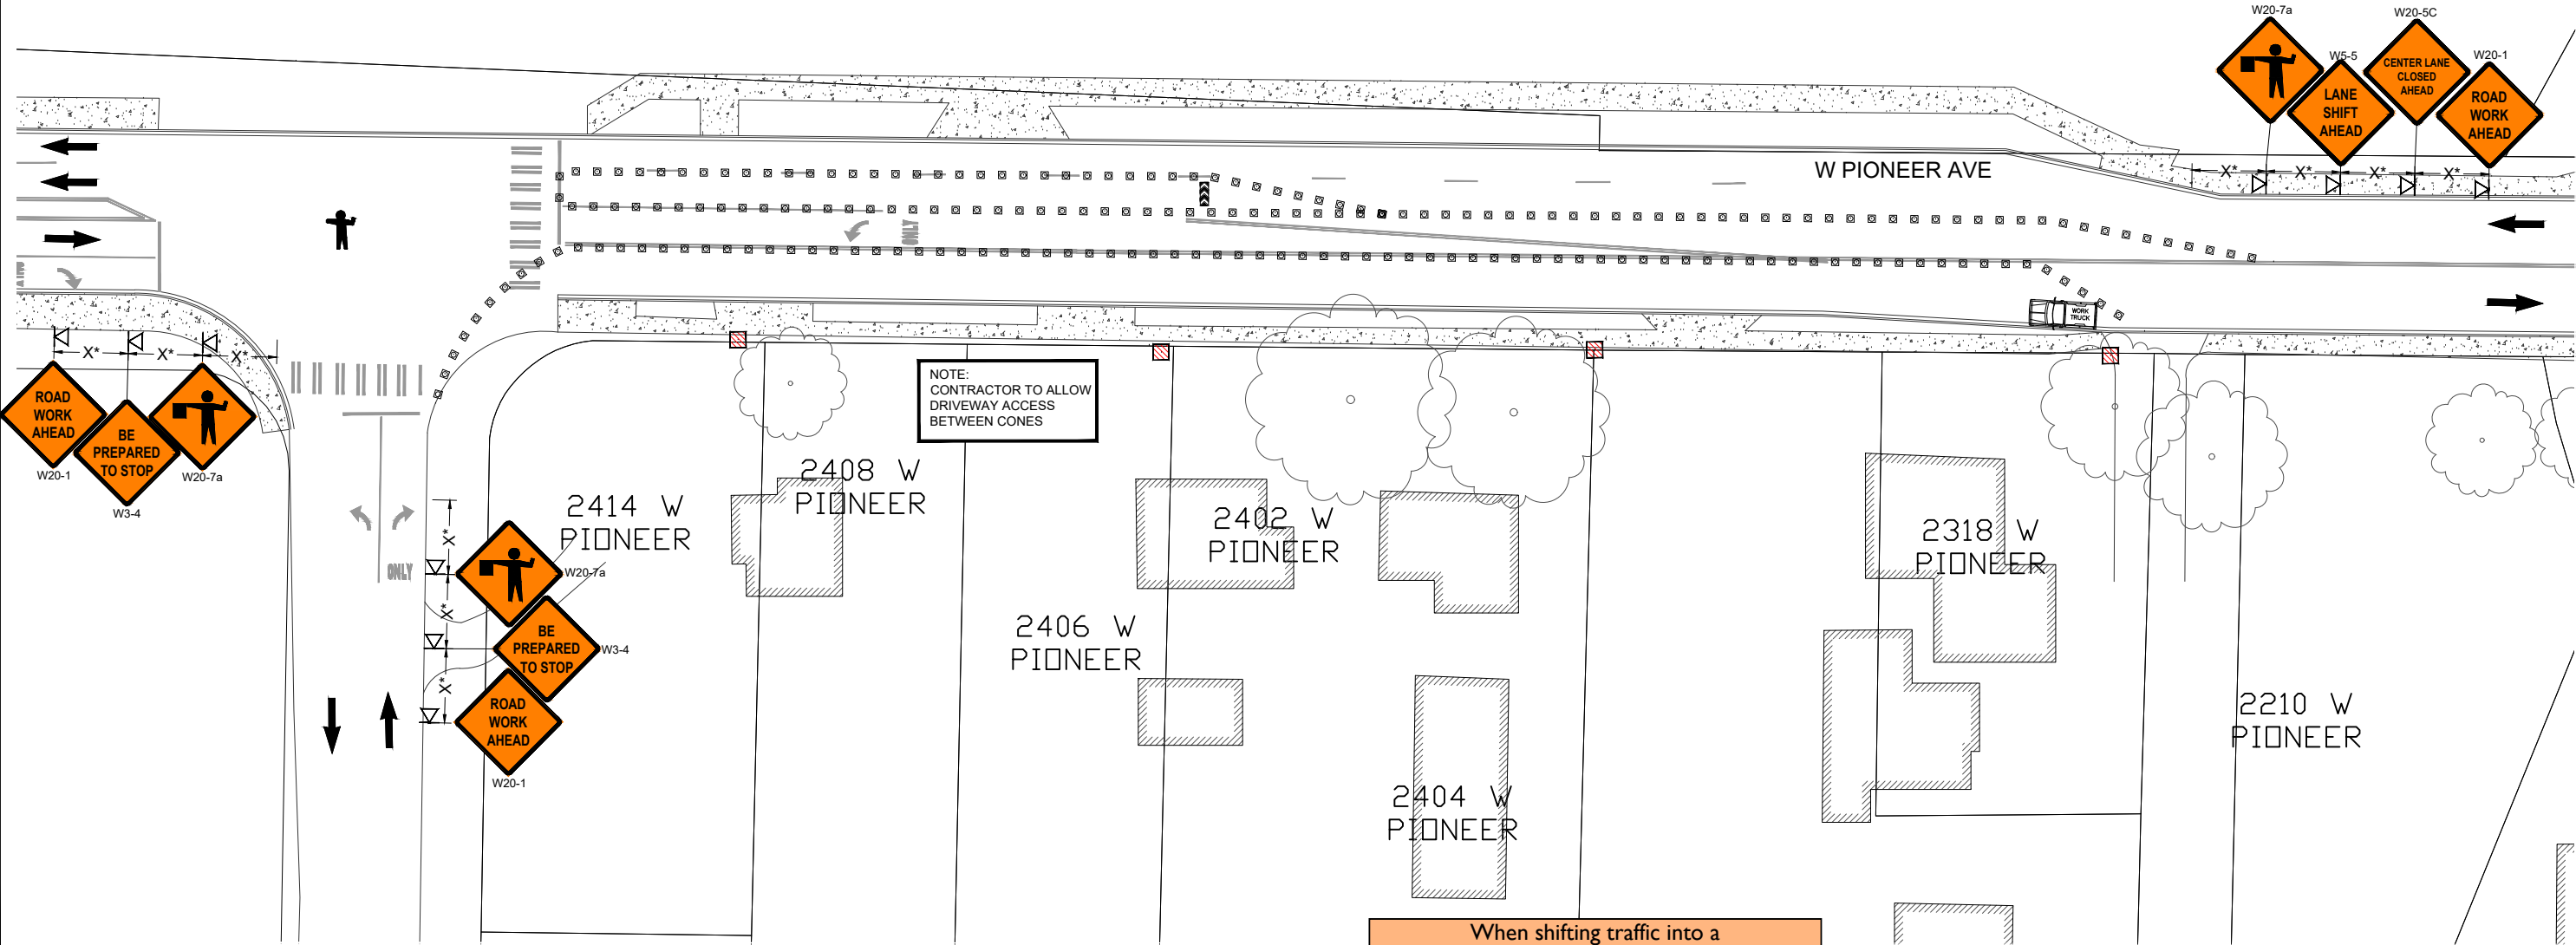

When shifting traffic into a
turn lane the use of double cones is required.
Device spacing 1/2 distance for opposing traffic

The applicant shall notify property
owner(s) of blocked driveway(s)
at least 24 hours in advance.

Flaggers shall remain in radio
contact at all times

- NOTES:
1. ALL SIGNS ARE 36" - 36" ACROSS
 2. ASTERISK DENOTES X, L, OR B DISTANCES ARE NOT TO SCALE
 3. CONTRACTOR SHALL ALWAYS PROVIDE ACCESS TO DRIVEWAYS
 4. STANDARD ADVANCE WARNING SIGNS SHALL BE USED FOR PLATES OR ROUGH ROAD DURING AFTER-HOURS, INCLUDING "MOTORCYCLIST" SIGN
 5. FLAGGERS SHALL BE USED IN ACCORDANCE WITH WAC 468-95-302. UPO WILL BE REQUIRED IF A TRAFFIC SIGNAL COULD BE COUNTERMANDED
 6. IF ONLY ONE LANE IS OPEN IN A DIRECTION, THAT LANE SHALL BE A MINIMUM OF 11' WIDE, UNLESS SPOTTER/FLAGGERS ARE USED, IN WHICH CASE THE LANE CAN BE A MINIMUM OF 10'
 7. SIDEWALKS ARE EITHER OPEN OR NOT OPEN. A SIDEWALK IS CLOSED IF A MINIMUM 4' PATH CANNOT BE MAINTAINED MEASURED FROM PROPERTY LINE, OR 5.5' IF CREATED FROM FACE OF CURB
 8. NO PARK SIGNS ARE TO BE PUT UP 72 HOURS PRIOR TO CONSTRUCTION


LEGEND			
□ □ □ □	TRAFFIC CONES	🚧	FLAGGING STATION
⏏	TEMP SIGN LOCATION	➡➡➡	ARROWBOARD
🚚	WORK VEHICLE	👮	UNIFORMED POLICE OFFICER
▨	WORK AREA		

PROPRIETARY - NOT FOR DISTRIBUTION

ENGINEERING FIRM: WAECO ENGINEERING
CLIENT FIRM: VERIZON

PROJECT NUMBER: 2301CTIU

PERMIT NUMBER: PRFUP20231487

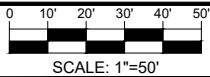

SHEET # 14 OF 14

DRAWING NAME: V:\ENGINEERING\BUILT\1023141.6_SUMTAC_2301CTIU_20230228\CAD DATA\1023141.6_PUYALLUP_231CTIU_TCP.DWG

INTERNAL PROJECT NUMBER: 1023141.6

EARLY START ELEMENTARY SCHOOLS

			Early Dismissal Days	
	Monday Late Start	Tuesday - Friday	2.5 hr.	3.25 hr.
Carson	9:35 a.m. - 2:56 p.m.	8:35 a.m. - 2:56 p.m.	8:35 a.m. - 12:26 p.m.	8:35 a.m. - 11:41 a.m.
Firgrove	9:35 a.m. - 2:56 p.m.	8:35 a.m. - 2:56 p.m.	8:35 a.m. - 12:26 p.m.	8:35 a.m. - 11:41 a.m.
Fruitland	9:35 a.m. - 2:56 p.m.	8:35 a.m. - 2:56 p.m.	8:35 a.m. - 12:26 p.m.	8:35 a.m. - 11:41 a.m.
Hunt	9:35 a.m. - 2:56 p.m.	8:35 a.m. - 2:56 p.m.	8:35 a.m. - 12:26 p.m.	8:35 a.m. - 11:41 a.m.
Maplewood	9:35 a.m. - 2:56 p.m.	8:35 a.m. - 2:56 p.m.	8:35 a.m. - 12:26 p.m.	8:35 a.m. - 11:41 a.m.
Mt View	9:35 a.m. - 2:56 p.m.	8:35 a.m. - 2:56 p.m.	8:35 a.m. - 12:26 p.m.	8:35 a.m. - 11:41 a.m.
Woodland	9:35 a.m. - 2:56 p.m.	8:35 a.m. - 2:56 p.m.	8:35 a.m. - 12:26 p.m.	8:35 a.m. - 11:41 a.m.

LATE START ELEMENTARY SCHOOLS

			Early Dismissal Days	
	Monday Late Start	Tuesday - Friday	2.5 hr.	3.25 hr.
Brouillet	10:30 a.m. - 3:51 p.m.	9:30 a.m. - 3:51 p.m.	9:30 a.m. - 1:21 p.m.	9:30 a.m. - 12:36 p.m.
Dessie Evans	10:30 a.m. - 3:51 p.m.	9:30 a.m. - 3:51 p.m.	9:30 a.m. - 1:21 p.m.	9:30 a.m. - 12:36 p.m.
Edgerton	10:30 a.m. - 3:51 p.m.	9:30 a.m. - 3:51 p.m.	9:30 a.m. - 1:21 p.m.	9:30 a.m. - 12:36 p.m.
Karshner	10:30 a.m. - 3:51 p.m.	9:30 a.m. - 3:51 p.m.	9:30 a.m. - 1:21 p.m.	9:30 a.m. - 12:36 p.m.
Meeker	10:30 a.m. - 3:51 p.m.	9:30 a.m. - 3:51 p.m.	9:30 a.m. - 1:21 p.m.	9:30 a.m. - 12:36 p.m.
Northwood	10:30 a.m. - 3:51 p.m.	9:30 a.m. - 3:51 p.m.	9:30 a.m. - 1:21 p.m.	9:30 a.m. - 12:36 p.m.
Pope	10:30 a.m. - 3:51 p.m.	9:30 a.m. - 3:51 p.m.	9:30 a.m. - 1:21 p.m.	9:30 a.m. - 12:36 p.m.
Ridgecrest	10:30 a.m. - 3:51 p.m.	9:30 a.m. - 3:51 p.m.	9:30 a.m. - 1:21 p.m.	9:30 a.m. - 12:36 p.m.
Shaw Road	10:30 a.m. - 3:51 p.m.	9:30 a.m. - 3:51 p.m.	9:30 a.m. - 1:21 p.m.	9:30 a.m. - 12:36 p.m.
Spinning	10:30 a.m. - 3:51 p.m.	9:30 a.m. - 3:51 p.m.	9:30 a.m. - 1:21 p.m.	9:30 a.m. - 12:36 p.m.
Stewart	10:30 a.m. - 3:51 p.m.	9:30 a.m. - 3:51 p.m.	9:30 a.m. - 1:21 p.m.	9:30 a.m. - 12:36 p.m.
Sunrise	10:30 a.m. - 3:51 p.m.	9:30 a.m. - 3:51 p.m.	9:30 a.m. - 1:21 p.m.	9:30 a.m. - 12:36 p.m.
Waller Road	10:30 a.m. - 3:51 p.m.	9:30 a.m. - 3:51 p.m.	9:30 a.m. - 1:21 p.m.	9:30 a.m. - 12:36 p.m.
Wildwood	10:30 a.m. - 3:51 p.m.	9:30 a.m. - 3:51 p.m.	9:30 a.m. - 1:21 p.m.	9:30 a.m. - 12:36 p.m.
Zeiger	10:30 a.m. - 3:51 p.m.	9:30 a.m. - 3:51 p.m.	9:30 a.m. - 1:21 p.m.	9:30 a.m. - 12:36 p.m.

JUNIOR HIGH

			Early Dismissal Days	
	Monday Late Start	Tuesday - Friday	2.5 hr.	3.25 hr.
Aylen	8:30 a.m. - 2:00 p.m.	7:30 a.m. - 2:00 p.m.	7:30 a.m. - 11:30 a.m.	7:30 a.m. - 10:45 a.m.
Ballou	8:30 a.m. - 2:00 p.m.	7:30 a.m. - 2:00 p.m.	7:30 a.m. - 11:30 a.m.	7:30 a.m. - 10:45 a.m.
Edgemont	8:30 a.m. - 2:00 p.m.	7:30 a.m. - 2:00 p.m.	7:30 a.m. - 11:30 a.m.	7:30 a.m. - 10:45 a.m.
Ferrucci	8:30 a.m. - 2:00 p.m.	7:30 a.m. - 2:00 p.m.	7:30 a.m. - 11:30 a.m.	7:30 a.m. - 10:45 a.m.
Glacier View	8:30 a.m. - 2:00 p.m.	7:30 a.m. - 2:00 p.m.	7:30 a.m. - 11:30 a.m.	7:30 a.m. - 10:45 a.m.
Kalles	8:30 a.m. - 2:00 p.m.	7:30 a.m. - 2:00 p.m.	7:30 a.m. - 11:30 a.m.	7:30 a.m. - 10:45 a.m.
Stahl	8:30 a.m. - 2:00 p.m.	7:30 a.m. - 2:00 p.m.	7:30 a.m. - 11:30 a.m.	7:30 a.m. - 10:45 a.m.

HIGH SCHOOL

			Early Dismissal Days	
	Monday Late Start	Tuesday - Friday	2.5 hr.	3.25 hr.
Emerald Ridge	9:25 a.m. - 2:55 p.m.	8:25 a.m. - 2:55 p.m.	8:25 a.m. - 12:25 p.m.	8:25 a.m. - 11:40 a.m.
Puyallup	9:25 a.m. - 2:55 p.m.	8:25 a.m. - 2:55 p.m.	8:25 a.m. - 12:25 p.m.	8:25 a.m. - 11:40 a.m.
Rogers	9:25 a.m. - 2:55 p.m.	8:25 a.m. - 2:55 p.m.	8:25 a.m. - 12:25 p.m.	8:25 a.m. - 11:40 a.m.