


**1 LEVEL 1 - PLUMBING - SECTOR D**  
SCALE: 1/8" = 1'-0"

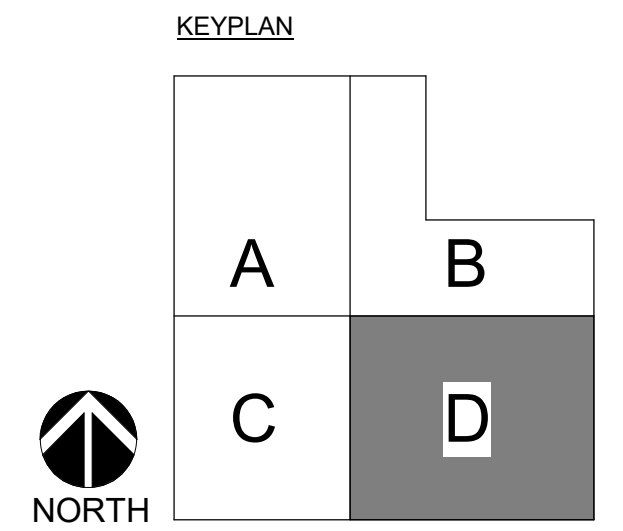

REVISIONS:	REVIT CLOUD DESCRIPTION:	DATE:
12/06/23		
09/22/23		
Permit Set		
100% Design Development		

**PSE - OPERATIONAL TRAINING CENTER**  
325 TODD ROAD NW  
PUYALLUP, WA 98371

ENGINEER: M. Kelly  
CHECKED BY: D. Jacques  
BIM: A. Perez  
PROJECT NUMBER: 7222-5111-00  
SHEET NUMBER:

LAST REVISED: 1/26/2024  
DATE PLOTTED: 1/26/2024  
ISSUE DATE: 1/26/2024

**1ST FLOOR SECTOR PLUMBING**  
**100% CD SET**

**P2.02D**