

THE APPROVED CONSTRUCTION PLANS AND ALL ENGINEERING MUST BE POSTED ON THE JOB AT ALL INSPECTIONS IN A VISIBLE AND READILY ACCESSIBLE LOCATION.

Approval of submitted plans is not an approval of omissions or oversight by this office or noncompliance with any applicable regulations of local government. The contractor is responsible for making sure that the building complies with all applicable building codes and regulations of the local government.

City of Puyallup Development & Permitting Services ISSUED PERMIT	
Building	Planning
Engineering	Public Works
Fire	Traffic

HANGER LEGEND	
A	"U" HOOK
B	COACH SCREW ROD
D	BM. CLAMP W/ "STRAP
E	EYELET
F	HDIP
G	CEILING FLANGE
H	SIDE BEAM BRACKET
K	SHORT CLIP
M	ALL THREAD ROD
N	TOGGLE NUT
P	POWDER DRIVEN STUD
R	EXPANSION BOLT
S	PIPE SPIKE
T	
U	
V	
W	
X	
Y	
Z	

STATE CERTIFICATION		SPRINKLER LEGEND																													
Matthew Creeve 9819-2311-C Level 3 Patriot Fire Protection, Inc. PATRIFFP09CF Signature: <i>Matthew Creeve</i> Date: 6-3-24		<table border="1"> <tr> <th>SPRINKLER TYPE</th> <th>ORIFICE SIZES AND TYPE</th> <th>UPRIGHT</th> <th>PENDANT</th> </tr> <tr> <td>1/2"</td> <td>5/16 3/8 7/16 1/2" SPRAY</td> <td></td> <td></td> </tr> <tr> <td>3/4"</td> <td>17/32" SPRAY</td> <td></td> <td></td> </tr> <tr> <td>1"</td> <td>3/8 7/16 1/2" SIDEWALL</td> <td></td> <td></td> </tr> <tr> <td>1 1/2"</td> <td>DRY TYPE</td> <td></td> <td></td> </tr> </table>		SPRINKLER TYPE	ORIFICE SIZES AND TYPE	UPRIGHT	PENDANT	1/2"	5/16 3/8 7/16 1/2" SPRAY			3/4"	17/32" SPRAY			1"	3/8 7/16 1/2" SIDEWALL			1 1/2"	DRY TYPE										
SPRINKLER TYPE	ORIFICE SIZES AND TYPE	UPRIGHT	PENDANT																												
1/2"	5/16 3/8 7/16 1/2" SPRAY																														
3/4"	17/32" SPRAY																														
1"	3/8 7/16 1/2" SIDEWALL																														
1 1/2"	DRY TYPE																														
<table border="1"> <tr> <th>TEMP. RATING</th> <th>ORIFICE SIZES UP AND DOWN</th> <th>ORIFICE SIZES UP AND DOWN</th> </tr> <tr> <td>155°</td> <td></td> <td></td> </tr> <tr> <td>212°</td> <td></td> <td></td> </tr> <tr> <td>288°</td> <td></td> <td></td> </tr> <tr> <td>350°</td> <td></td> <td></td> </tr> <tr> <td>500°</td> <td></td> <td></td> </tr> </table>		TEMP. RATING	ORIFICE SIZES UP AND DOWN	ORIFICE SIZES UP AND DOWN	155°			212°			288°			350°			500°			<table border="1"> <tr> <th colspan="2">FITTING LEGEND</th> </tr> <tr> <td>P</td> <td>PIPE-O-LET</td> </tr> <tr> <td>F</td> <td>PLAIN END FITTING</td> </tr> <tr> <td>SN</td> <td>GROOVED SHAPED NIPPLE</td> </tr> <tr> <td>TSN</td> <td>THREADED SHAPED NIPPLE</td> </tr> </table>		FITTING LEGEND		P	PIPE-O-LET	F	PLAIN END FITTING	SN	GROOVED SHAPED NIPPLE	TSN	THREADED SHAPED NIPPLE
TEMP. RATING	ORIFICE SIZES UP AND DOWN	ORIFICE SIZES UP AND DOWN																													
155°																															
212°																															
288°																															
350°																															
500°																															
FITTING LEGEND																															
P	PIPE-O-LET																														
F	PLAIN END FITTING																														
SN	GROOVED SHAPED NIPPLE																														
TSN	THREADED SHAPED NIPPLE																														
<table border="1"> <tr> <th colspan="2">APPROVAL REQUIRED</th> </tr> <tr> <td colspan="2">CITY OF PUYALLUP</td> </tr> </table>		APPROVAL REQUIRED		CITY OF PUYALLUP																											
APPROVAL REQUIRED																															
CITY OF PUYALLUP																															

SPRINKLER HEADS USED									
SYM	MANUF	MODEL	TYPE	THREAD SIZE	ORIFICE SIZE	HEAD FINISH	TEMP	QTY	TOTAL
◀	RELIABLE	DH56	DRY EC HSW	1"	K=5.6	CHROME STAINLESS	155°	2	2
									TOTAL
									2

QUALITY CONTROL BY _____ DATE _____
 APPROVED FOR FABRICATION BY _____ DATE _____

- GENERAL NOTES**
- ALL MATERIAL AND EQUIPMENT TO BE NEW AND UL LISTED OR FM APPROVED.
 - PIPING DIMENSIONS ARE CENTER TO CENTER EXCEPT ROSERS AND DIMENSIONS SHOWN THUSLY (1-6) WHICH ARE END TO END.
 - EARTHQUAKE BRACING SHALL BE PROVIDED IN ACCORDANCE WITH NFPA PAMPHLET NO. 15, 2018, EDITION.
 - PIPE HANGERS AND METHOD OF HANGING TO BE IN ACCORDANCE WITH NFPA PAMPHLET NO. 15, 2018, EDITION.
 - PIPING SHALL BE IN ACCORDANCE WITH NFPA PAMPHLET NO. 15, 2018, EDITION.
 - JOINING OF PIPE AND FITTINGS, THREADED & WELDED, SHALL BE IN ACCORDANCE WITH NFPA PAMPHLET NO. 15, 2018, EDITION.
 - OWNER TO PROVIDE ADEQUATE HEAT IN AREAS PROTECTED BY A WET PIPE SPRINKLER SYSTEM TO PREVENT WATER IN PIPES FROM FREEZING.
 - ALL WIRING OF ELECTRICAL DEVICES (IF REQUIRED) TO BE PROVIDED BY OTHERS.
 - PAINTING OF PIPE & EQUIPMENT (IF REQUIRED) TO BE PROVIDED BY OTHERS.
 - FLUSHING OF PIPE & EQUIPMENT (IF REQUIRED) TO BE PROVIDED BY OTHERS.

- DESIGN CRITERIA**
- DESIGN PER NFPA 13 (2016 EDITION).

- PIPE NOTES**
- ALL THREADED PIPE TO BE SCH. 40 BLK.

REVISIONS			
NO	DATE	BY	DESCRIPTION


CONTRACT WITH:
LANWAY GENERAL CONTRACTOR INC
 PO BOX 1195
 TACOMA, WA 98401

PROJECT NAME:
TOYOTA OF PUYALLUP
 1400 RIVER RD
 PUYALLUP, WA 98371



2707 70TH AVENUE EAST
 TACOMA, WA 98424
 TEL: (253) 926-2290
 FAX: (253) 922-6150

DESIGNER	TRAVIS MACKEY	SHEET	1 OF 1
DATE	6/3/24	FP-1	
JOB NO.	12-23717		

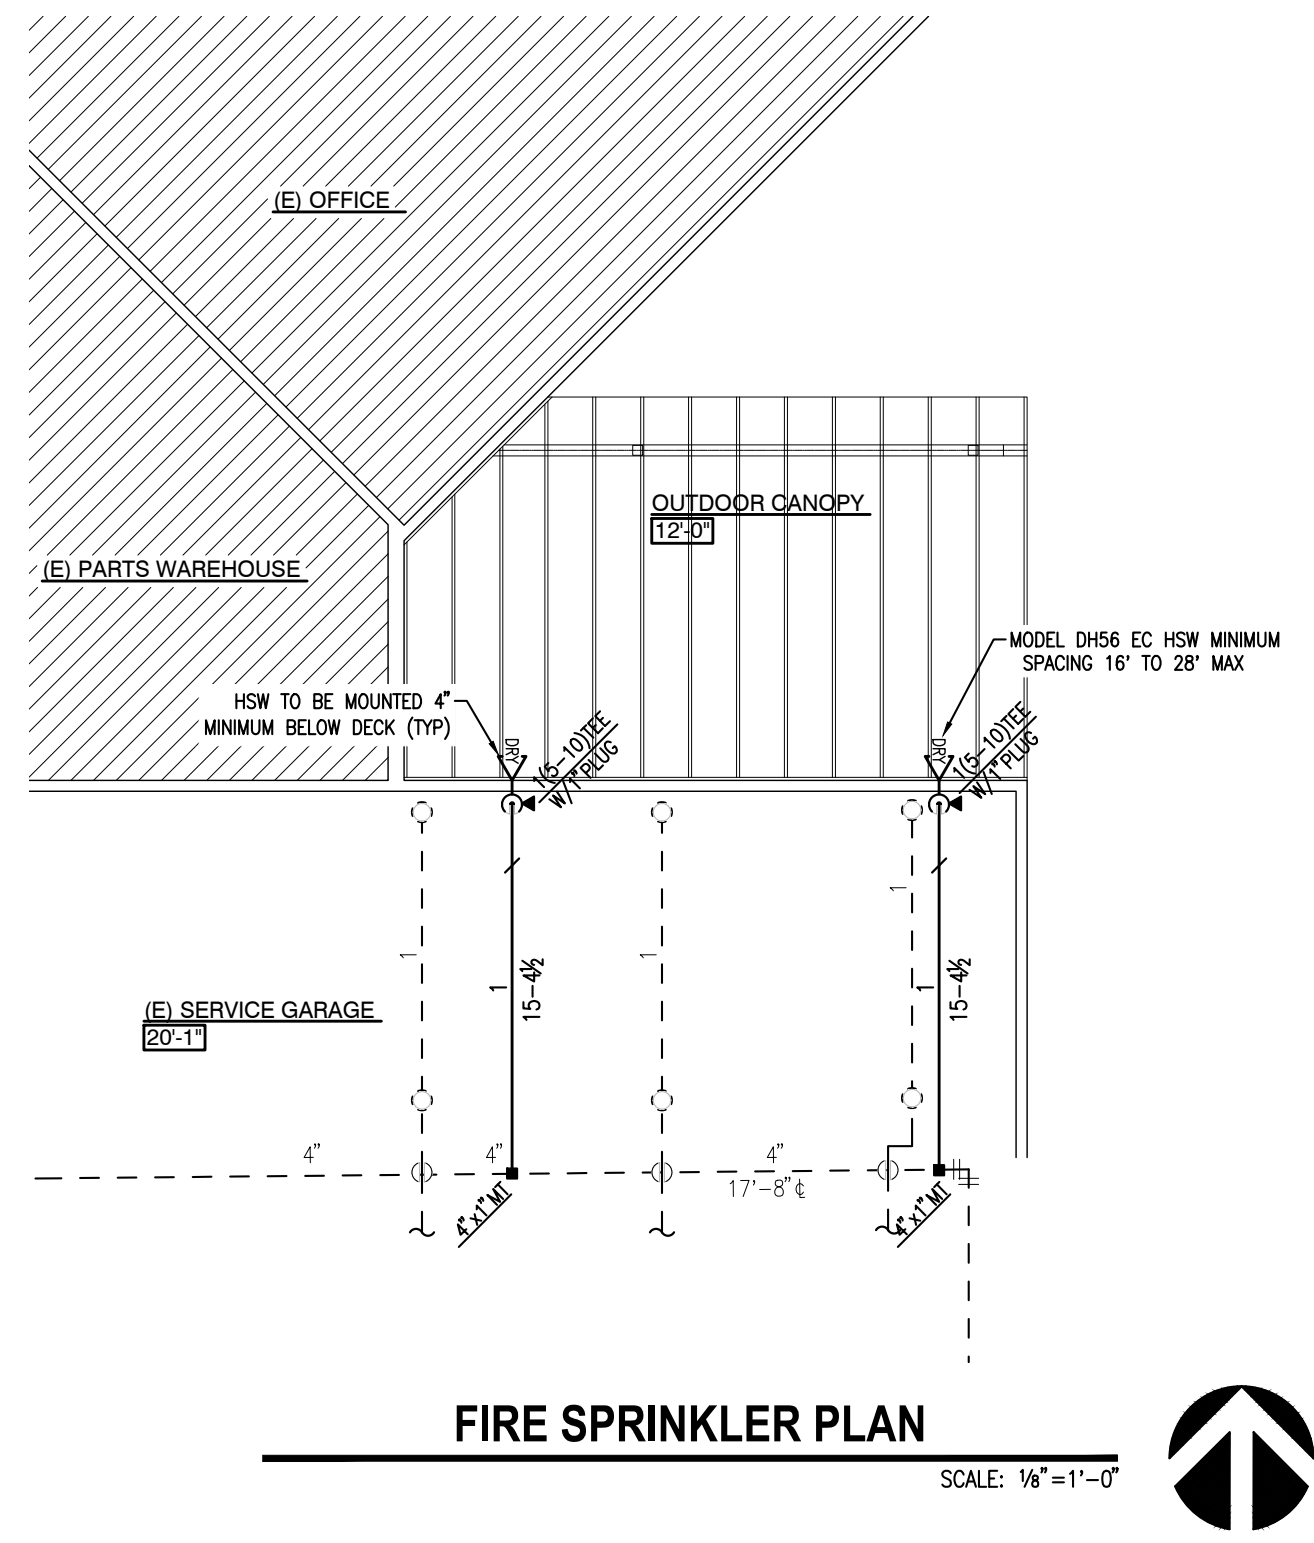

- GENERAL NOTES**
- DENOTES EXISTING FIRE SPRINKLER PIPING.
 - DENOTES NEW FIRE SPRINKLER PIPING.
 - ⊕ DENOTES EXISTING FIRE SPRINKLER PENDENT TO REMAIN.
 - ⊕ DENOTES EXISTING FIRE SPRINKLER TO RELOCATE.
 - DENOTES EXISTING FIRE SPRINKLER UPRIGHT TO REMAIN.
- SCOPE OF WORK**
 MODIFY EXISTING FIRE SPRINKLER SYSTEM FOR T.I. WALLS & CEILINGS.

