

**ROAD WORK ALLOWED:**  
 Monday - Thursday  
 10AM - 2PM  
 Call communications center at 253-287-4456 on day of work.  
 Request a job start inspection through the CityView portal.  
 The City-issued permit packet shall be posted at the job site and available to inspectors at all times.


The applicant shall notify property owner(s) of blocked driveway(s) at least 24 hours in advance.

NO PARKING signs shall be placed adjacent to the work zone and other applicable areas at least 72 hours in advance.

City of Puyallup  
 Development & Permitting Services  
 ISSUED PERMIT

Building	Planning
Engineering	Public Works
Fire	Traffic

# TEMPORARY TRAFFIC CONTROL PLAN

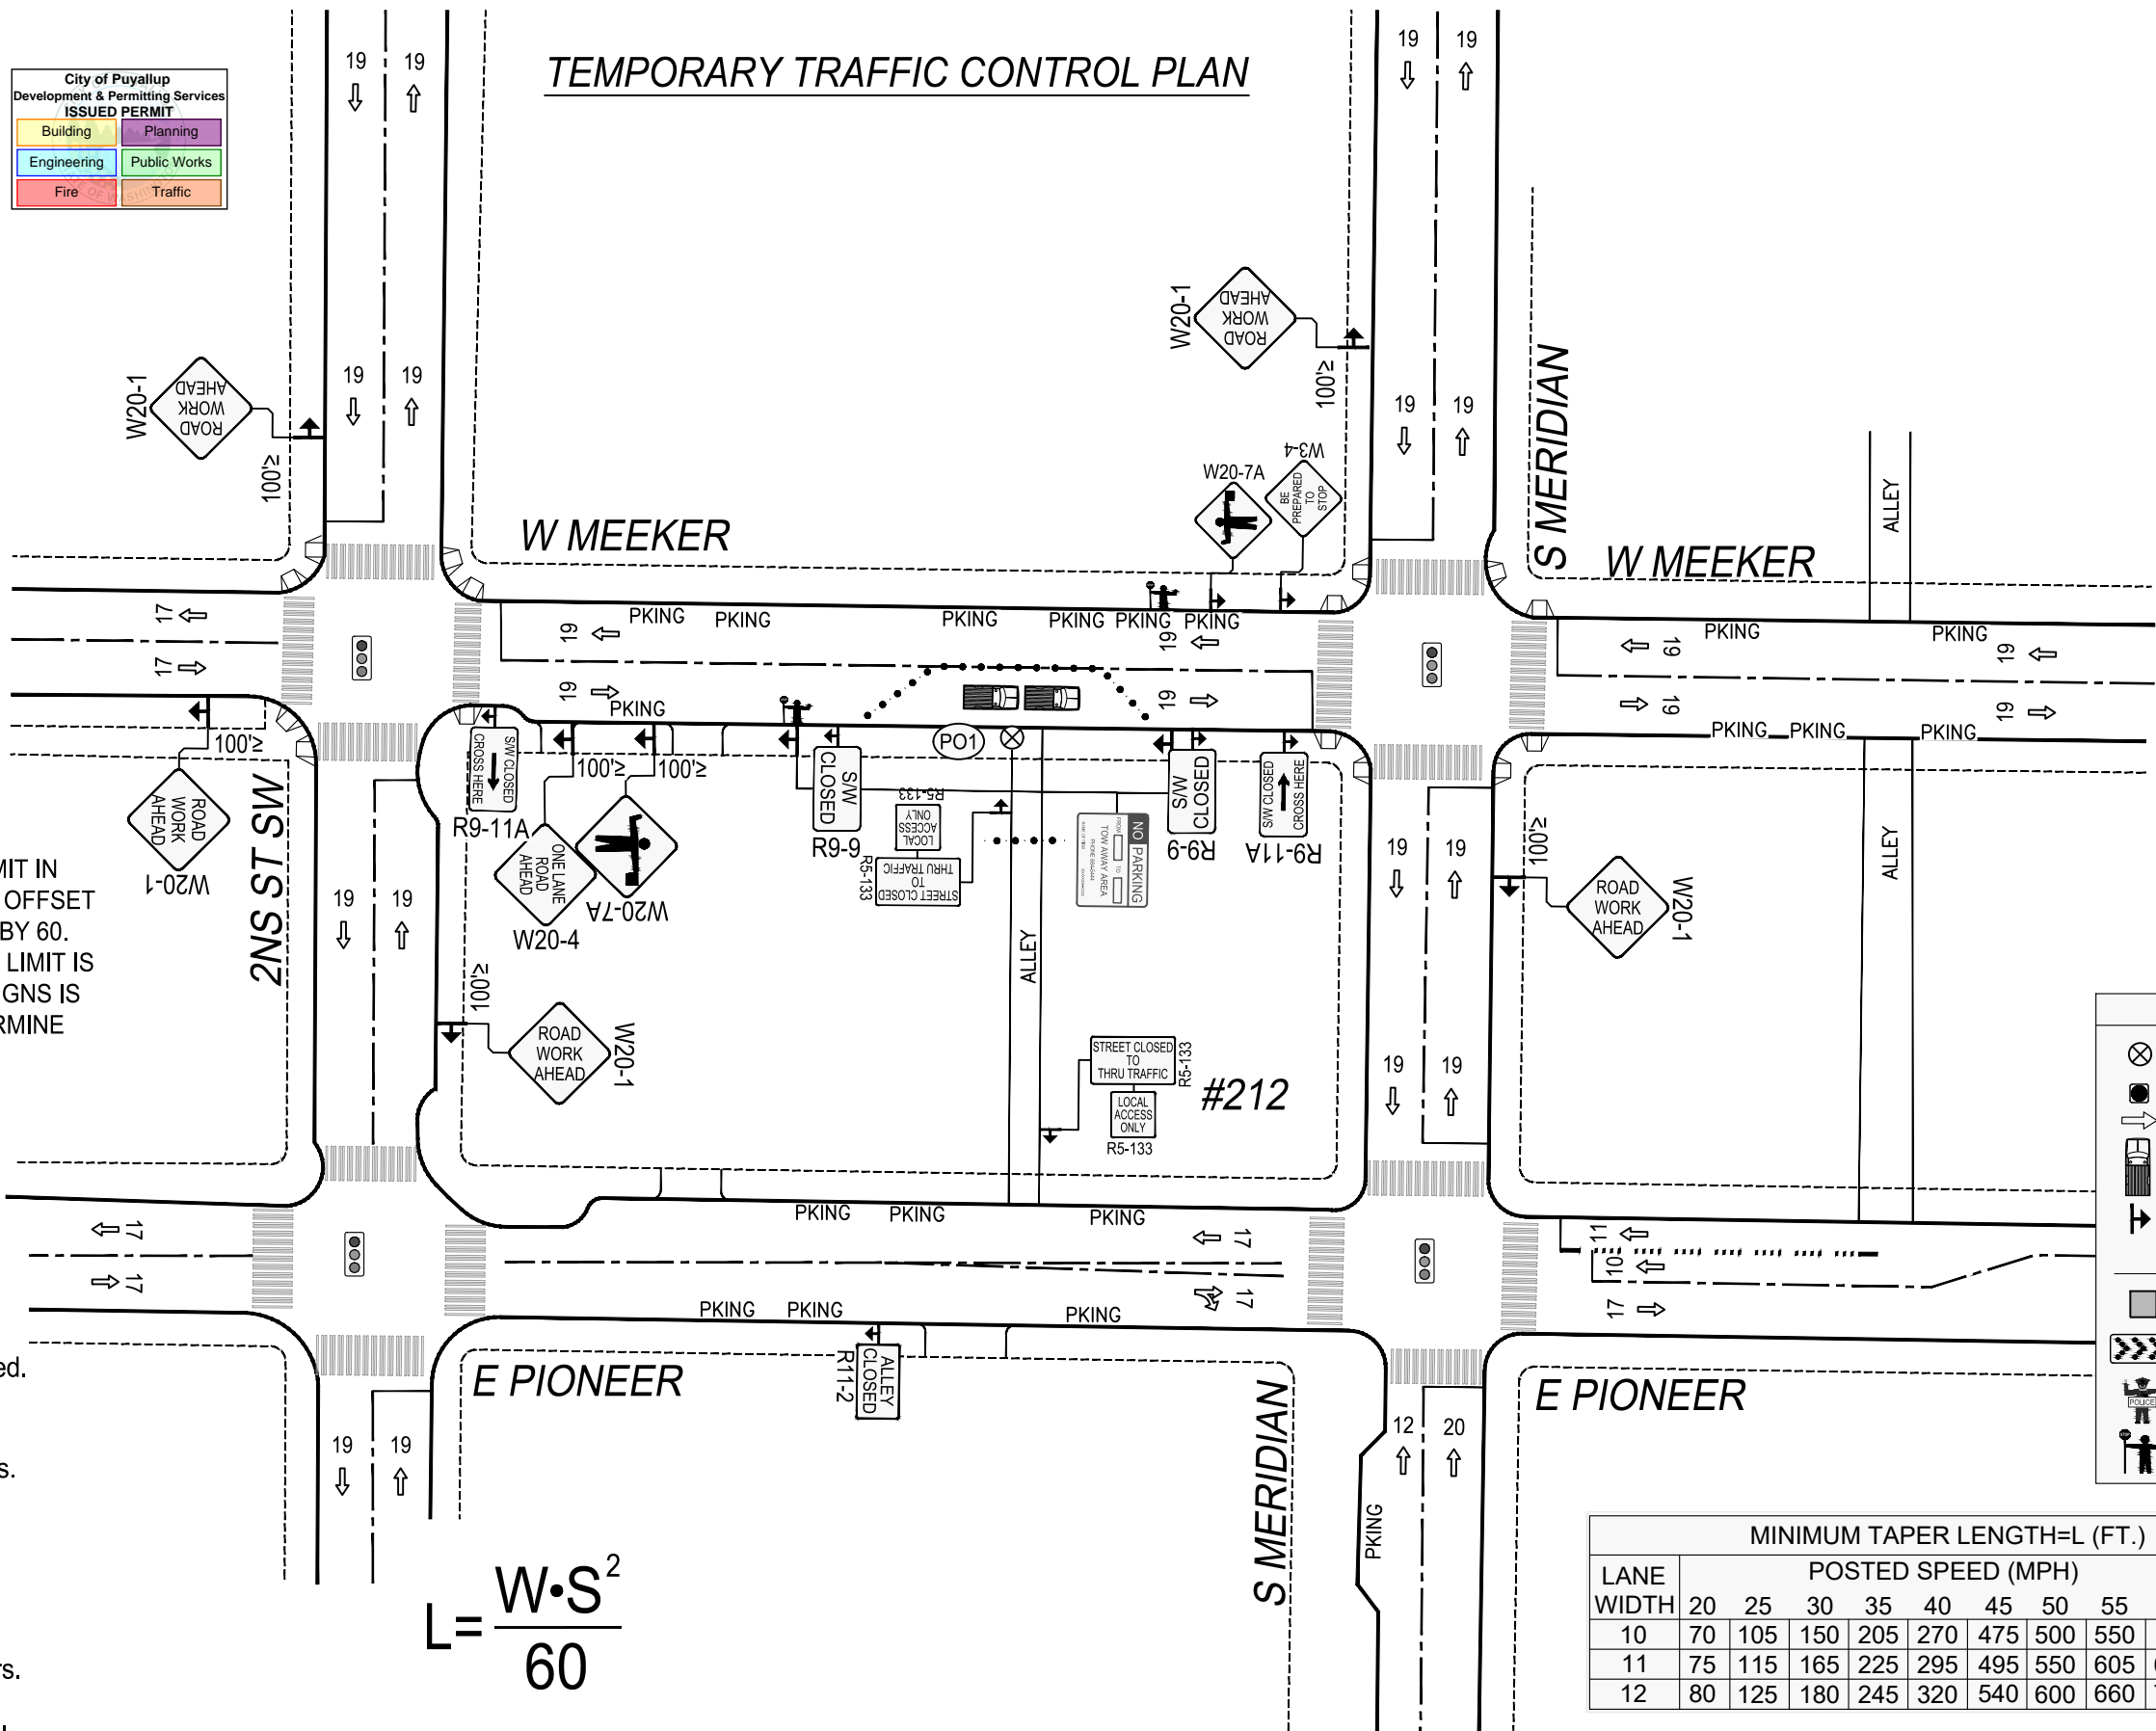

DISTANCE BETWEEN CONES EQUALS SPEED LIMIT IN UNIT FEET. TAPER LENGTHS EQUALS WIDTH OF OFFSET (LANE WIDTH) TIMES SPEED SQUARED DIVIDED BY 60. SIGN SPACING SHALL BE 350' WHEN THE SPEED LIMIT IS GREATER THAN 30 MPH. DISTANCE BETWEEN SIGNS IS MANDATORY UNLESS FIELD CONDITIONS DETERMINE OTHERWISE.

- Notes:
- All signs and spacing to conform to the MUTCD and City of Puyallup standards.
  - All sidewalks, driveways, exits and egresses shall be completely clear unless otherwise indicated.
  - Channelizing devices are 28" traffic cones. Use traffic drums (barrels) with steady burning Type C lights on all State State Routes and Hwys.
  - Sign size can be a minimum of 36" x 36" and shall not obstruct pedestrian access.
  - Crew is required to leave a minimum of 10' for traveling lane width.
  - Alert affected residents and businesses.
  - Work to take place during approved work hours. (Generally between 9 a.m. and 4 p.m. on non-arterials and from 9 a.m. to 3 p.m. on arterials. If night time work is approved, Night time work to take place between \_\_\_\_\_ and \_\_\_\_\_.)
  - Flaggers shall remain in radio contact at all times.
  - All Flagger and Downstream tapers shall be 50'-100'.

$$L = \frac{W \cdot S^2}{60}$$

MPH	"X"
60/65	1000'
45/55	500'
35/40	350'
25/30	100'

ALL EQUIPMENT AND WORKERS MUST BE OUT OF THE ROW PRIOR TO 3 P.M. NO EXCEPTION

**LEGEND**

- ⊗ POLE
- 28" TRAFFIC CONE
- TRAFFIC FLOW
- 🚚 WORK VEHICLE/ FLASHING LIGHTS
- 🚧 SIGN LOCATION
- RIGHT OF WAY ROW
- ▭ WORK AREA
- ↔ CHEVRON ARROW BOARD
- 👮 UNIFORMED POLICE OFFICER
- 🚧 FLAGGER

LANE WIDTH	POSTED SPEED (MPH)										
	20	25	30	35	40	45	50	55	60	65	70
10	70	105	150	205	270	475	500	550	-	-	-
11	75	115	165	225	295	495	550	605	660	-	-
12	80	125	180	245	320	540	600	660	720	780	840

**PSE PUGET SOUND ENERGY**  
 Designer: Prachi Joshi  
 425-424-7838  
 prachi.joshi@pse.com  
 Project Address: 212 S MERIDIAN PUYALLUP

Puget Sound Energy  
 Traffic Control Supervisor:  
 Gregory Harwood  
 Card No. ES2 000299  
 Card Exp. 09/30/2027  
 gregory.harwood@pse.com  
 (425)424-6425

05/02/2024	REV 0
Job # 514781869	
Page	1 OF 1