



ARCHITECTURE | INTERIOR DESIGN

zervasgroup.com  
209 Prospect Street  
Bellingham, WA 98225  
360.734.4744



220 West Champion Street, Suite 200 t: 360.650.1408  
Bellingham, WA 98225 f: 360.650.1401




Know what's below.  
Call before you dig.

APPROVED

BY: \_\_\_\_\_  
CITY OF PUYALLUP  
DEVELOPMENT ENGINEERING

DATE: \_\_\_\_\_

NOTE: THIS APPROVAL IS VOID  
AFTER 180 DAYS FROM APPROVAL  
DATE.  
THE CITY WILL NOT BE  
RESPONSIBLE FOR ERRORS  
AND/OR OMISSIONS ON THESE  
PLANS.  
FIELD CONDITIONS MAY DICTATE  
CHANGES TO THESE PLANS AS  
DETERMINED BY THE  
DEVELOPMENT ENGINEERING  
MANAGER.

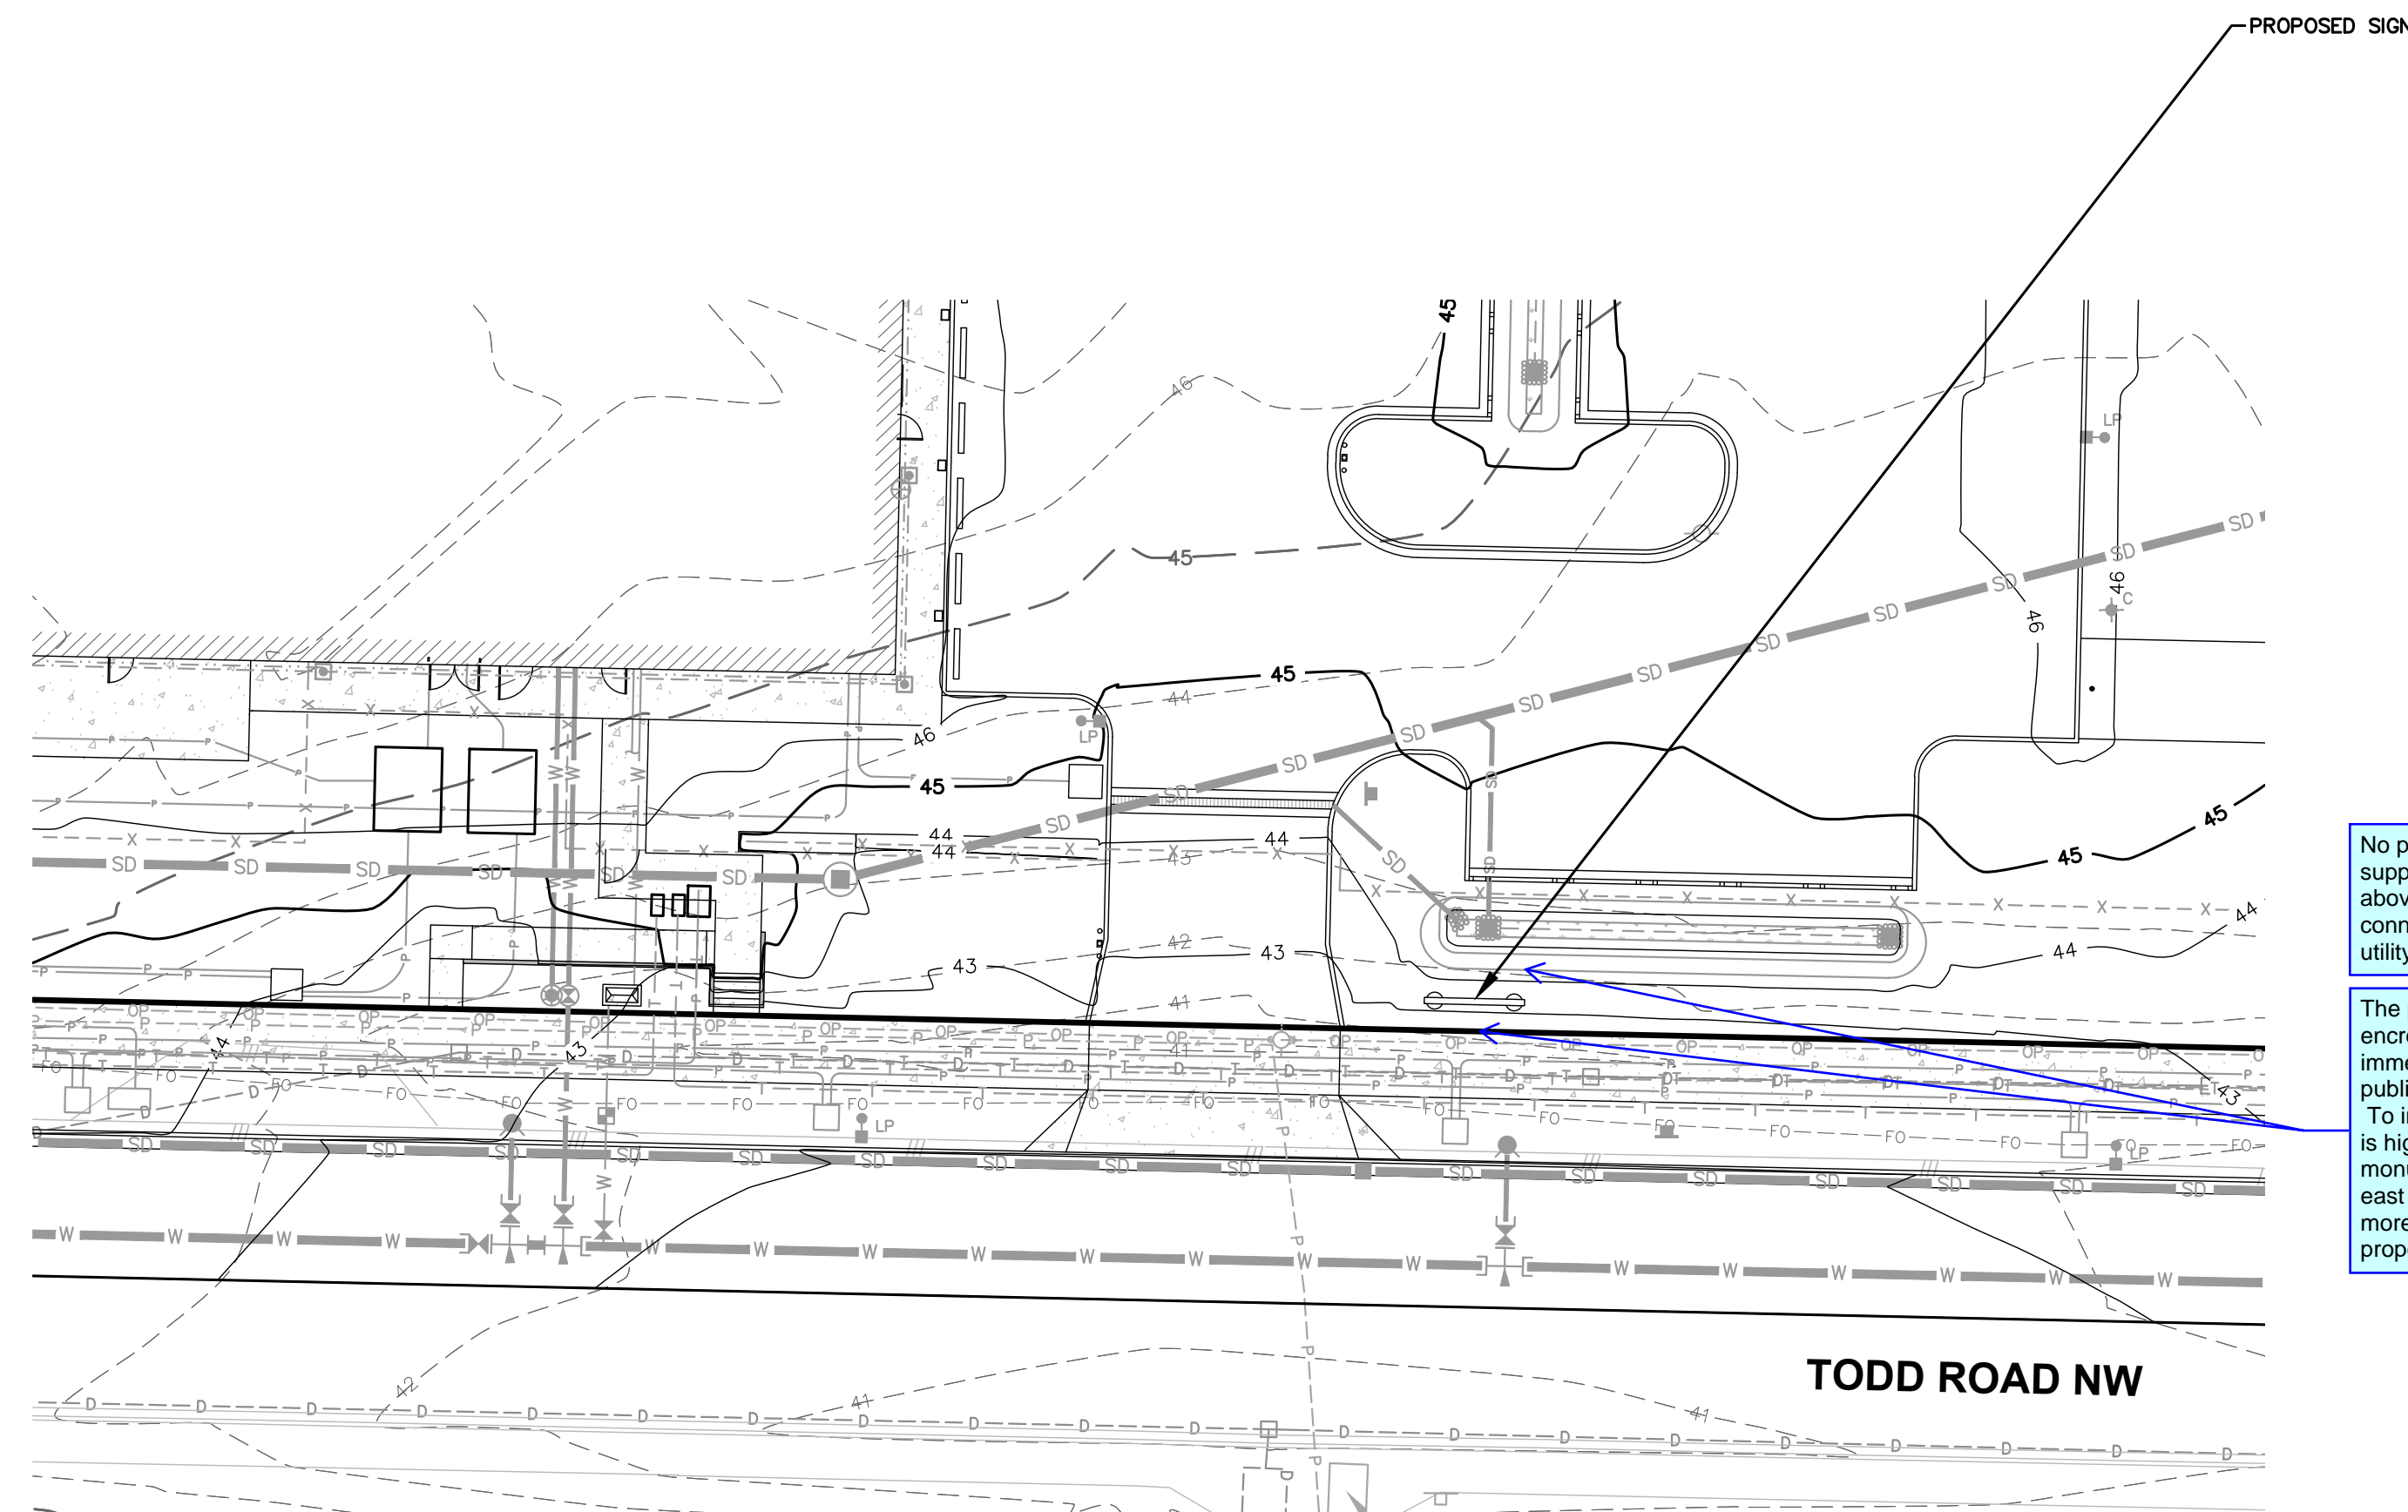


No proposed footings, posts, or supports shall be constructed on or above any existing public utility connections without first relocating the utility services or protecting it in place.

The proposed sign shall not disturb or encroach on the bioretention cell immediately north of the sign or the public right-of-way immediately south. To improve entering site distance, it is highly suggested that the monument sign be installed further east of the adjacent driveway (no more than 50-feet east of the proposed location).

City of Puyallup Development & Permitting Services ISSUED PERMIT	
Building	Planning
Engineering	Public Works
Fire	Traffic

SIGN PERMIT

REV.	ISSUED FOR	DATE

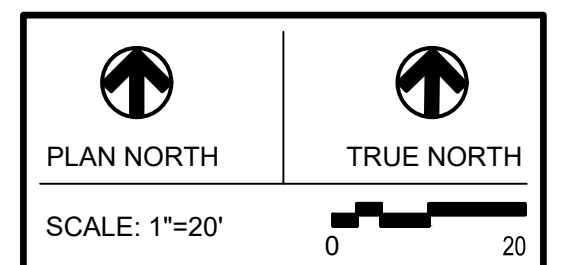

PSE -  
OPERATIONAL  
TRAINING CENTER

UTILITY EXHIBIT  
(SIGN PERMIT)

PROJECT No: 22219  
DRAWN BY: MPM  
CHECKED BY: HAF  
DATE ISSUED: 11/15/2024

UT1