
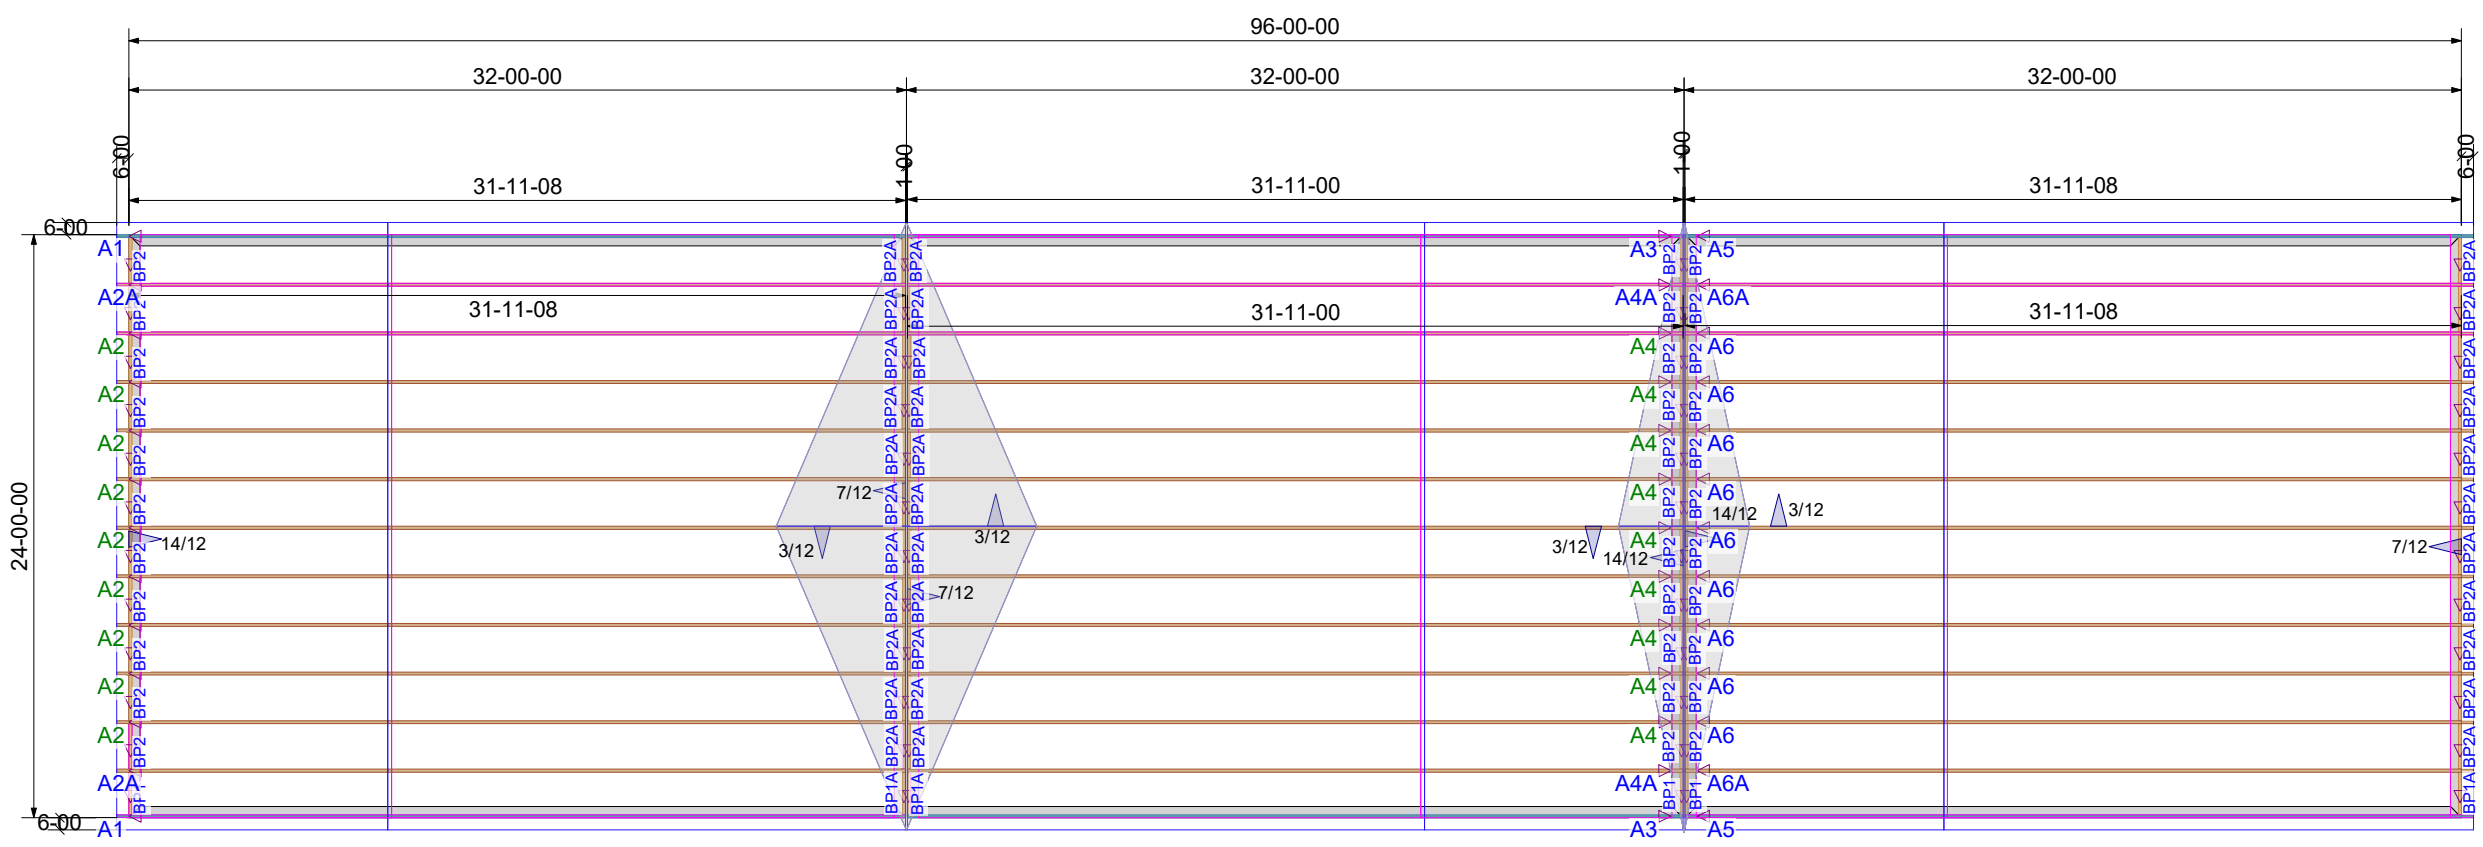


PRRNTH20250328

City of Puyallup
Development & Permitting Services
ISSUED PERMIT

Building	Planning
Engineering	Public Works
Fire	Traffic

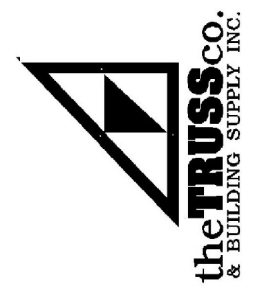

Sales Rep: Mike Larimore
Estimate By: Edgar Huipe
Finalized By: Edgar Huipe
Date: 1/29/2025

Customer: 10-Phone Quote - PPML100
Job Name: 7th Ave Town Homes
Job Number: J1177148 BLDG A
Plan: Building A

Address: 1200 7th ave Puyallup, WA 98373

Drawing Type: Roof Trusses
Loading
 TC/LL= TC/DL= BC/LL= BC/DL= WIND= EXP=

This is a preliminary design not to be used as an official quote without verification and approval of design by Engineer of record

Verify all before production Raised Heel 1-2-0

Snow load 25, Wind 110, Exposure "B" CODE 2021 IBC

Overframe area Building "A"

**** IMPORTANT ****

▲ = INDICATES LEFT END

- THIS IS A TRUSS PLACEMENT PLAN ONLY. All trusses are designed as individual building components built to the building designer's specifications as given to us in the plans, see individual truss design sheets for specific loading and design.
 - VERIFY ALL DIMENSIONS. Temporary truss bracing is the responsibility of the general contractor, permanent bracing is the responsibility of the building designer. Individual bracing of "at-compression" truss pieces is marked out on the truss seals and it is the responsibility of the contractor to verify it is installed as specified.
 - Do not install broken/damaged trusses or trusses that do not match the jobsite conditions, please inform your salesman if any such conditions are discovered.
 - All Truss-To-Structural element connections shown on this layout are a suggestion provided as a courtesy to the builder and must be specified in the construction documents as approved by the building designer per ANSI/TPI 1-2014 2.3.2.4 prior to their installation.