

25'-0"

PRCNC20220578



City of Puyallup
Building
REVIEWED
FOR
COMPLIANCE

BSnowden
12/23/2024
9:10:03 AM



City of Puyallup
Development & Permitting Services
ISSUED PERMIT

Building	Planning
Engineering	Public Works
Fire	Traffic

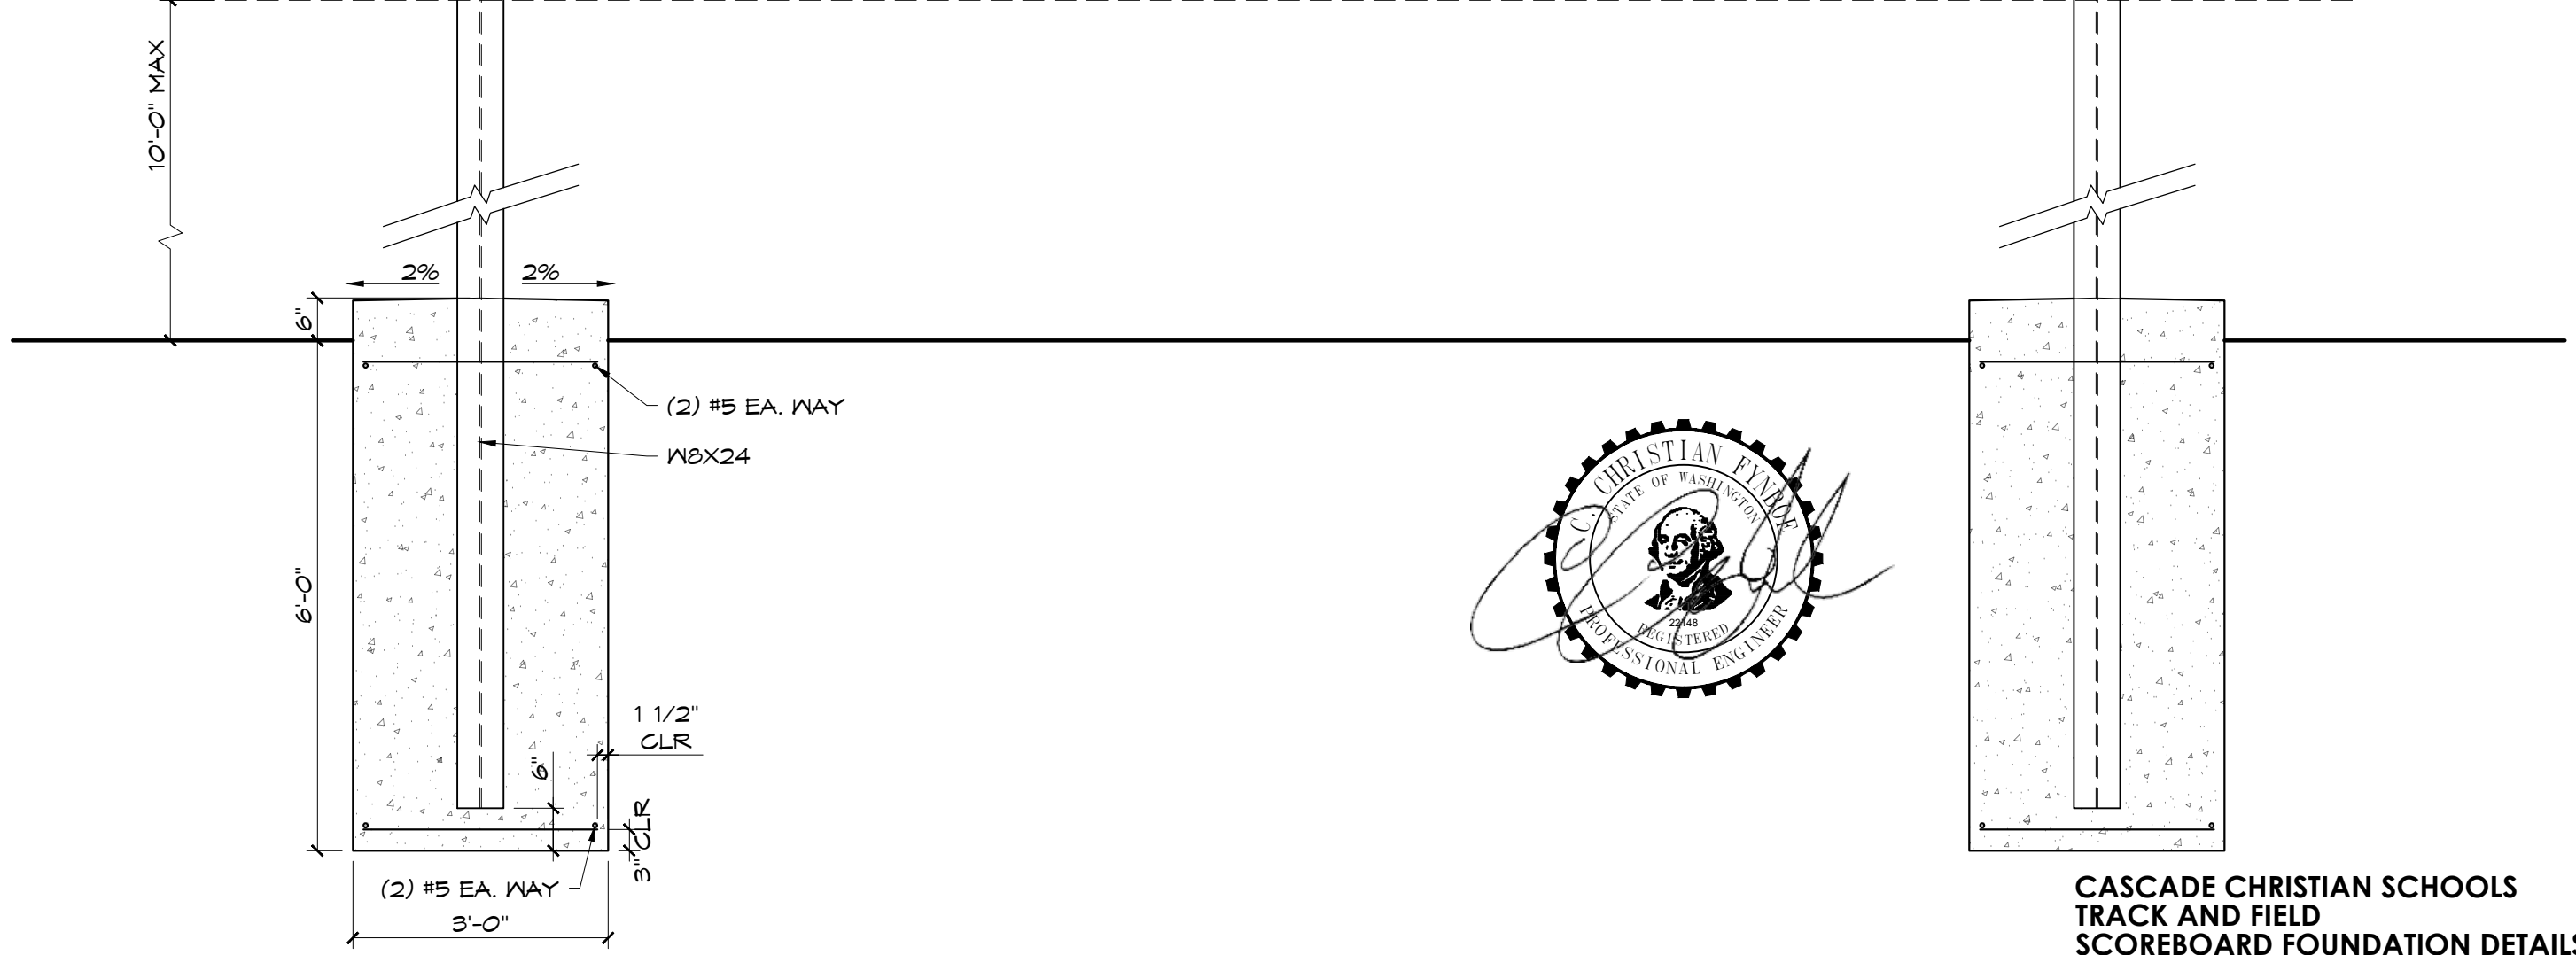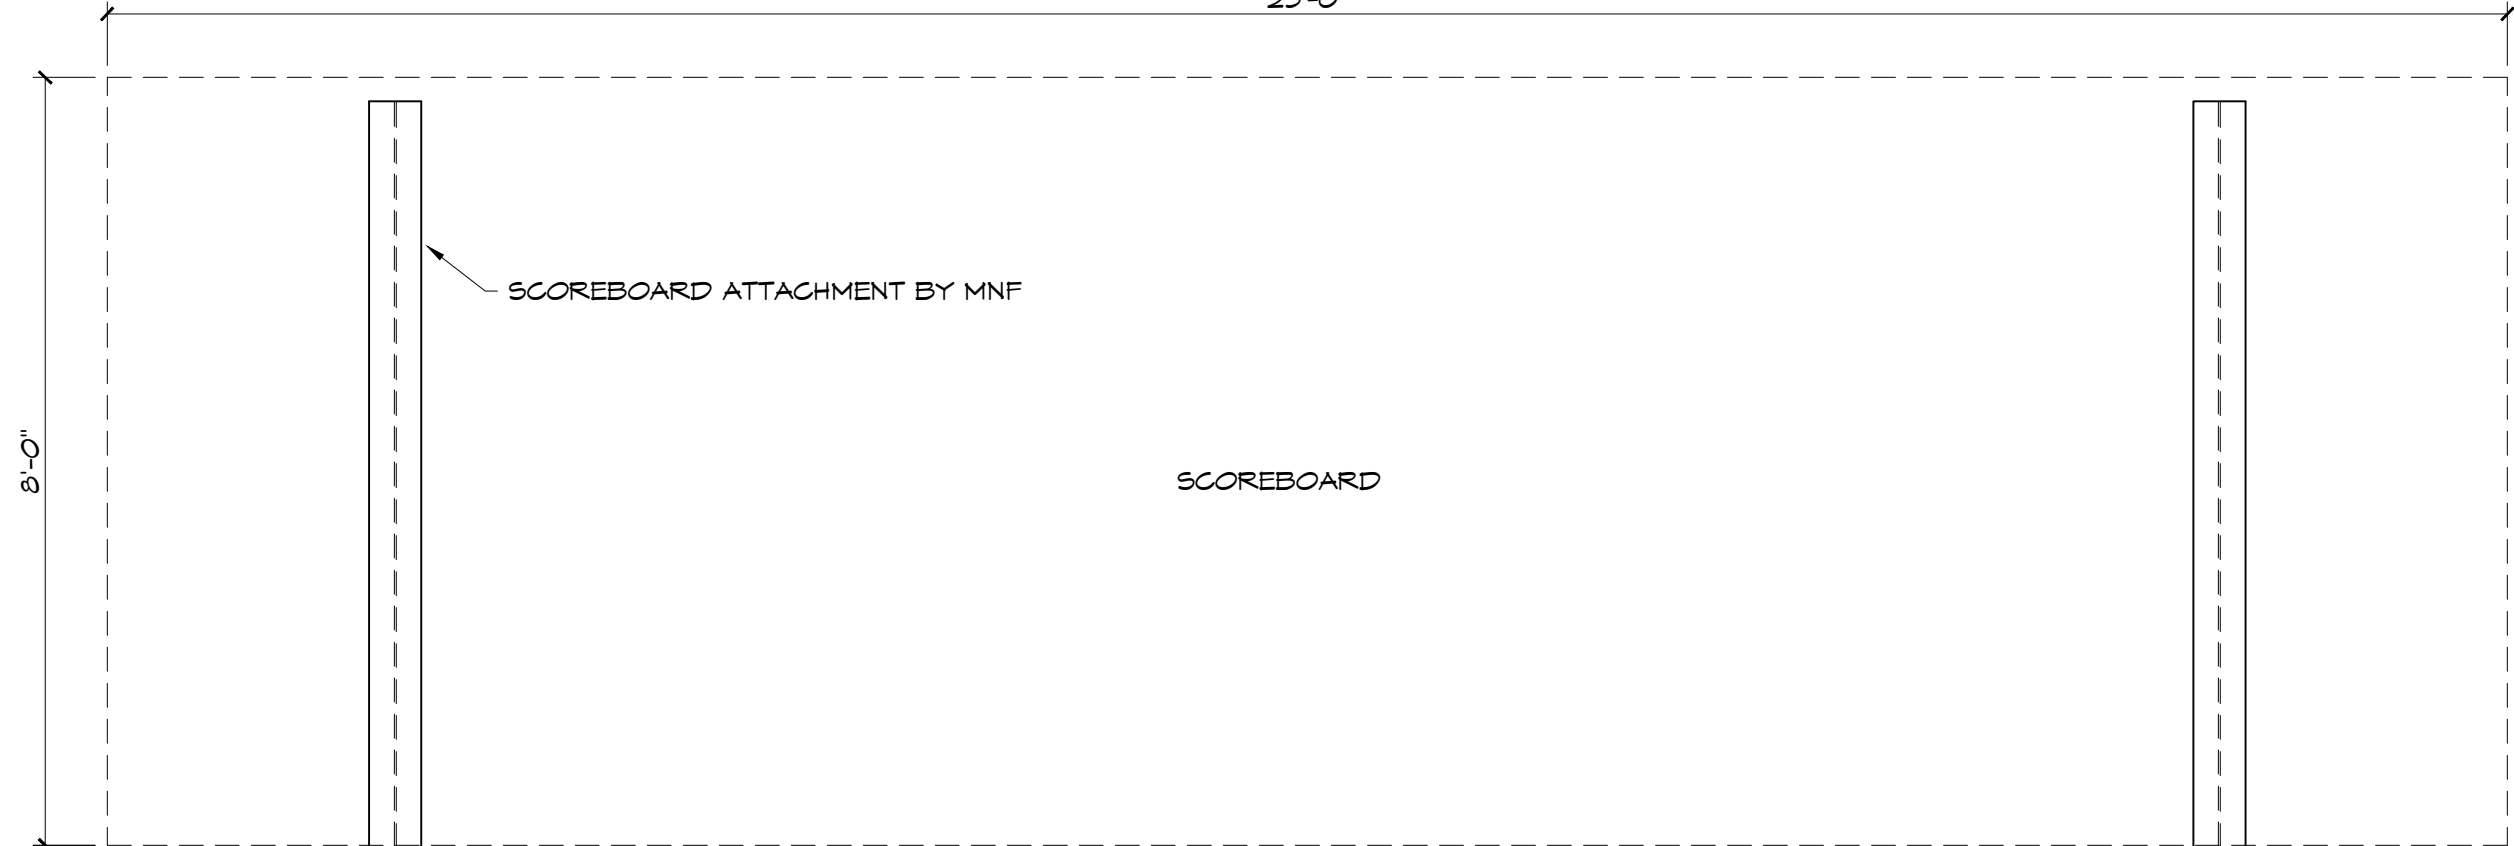

**CASCADE CHRISTIAN SCHOOLS
TRACK AND FIELD
SCOREBOARD FOUNDATION DETAILS**
(11X17) SCALE: 1/2" = 1'-0"