

EXISTING SIGN SF:	21
PROPOSED SIGN SF:	20.5



Existing Sign Weight is 721.46 pounds



New Sign Weight is 306.09 pounds.

PROPOSED SIGNAGE



Scope of Work:


1. Remove existing ±3'-0" X ±7'-0" Monument sign + Pole Cover & scrap.
2. Install NEW pole cover on EXISTING steel.
3. Install NEW monument cabinet on EXISTING steel.
4. Connect to existing power.

Existing base remain as is

The approved construction plans, documents, and all engineering must be posted on the job at all inspections in a visible and readily accessible location.

Full sized legible color plans are required to be provided by the permittee on site for inspection.

Approval of submitted plans is not an approval of omissions or oversights by this office or non compliance with any applicable regulations of local government. The contractor is responsible for making sure that the building complies with all applicable codes and regulations of the local government.

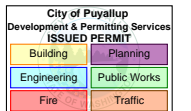

PRSG20251417

Stratus

onstratus.com
8959 Tyler Boulevard
Mentor, Ohio 44060
888.503.1569

CLIENT:	Fairfield BY MARRIOTT
ADDRESS:	202 15TH AVE SW PUYALLUP, WA 98371
PAGE NO.:	5

ORDER NUMBER:	00000	PROJECT NUMBER:	85887
SITE NUMBER:	00000	PROJECT MANAGER:	JOSEPH ORF
ELECTRONIC FILE NAME:		G:\ACCOUNTS\MARRIOTT\FAIRFIELD INN\2025\WA\Fairfield Inn_Puyallup\Fairfield Inn_Puyallup_Sales	

Rev #	Req #	Date/Artist	Description	Rev #	Req #	Date/Artist	Description
Original	537367	06/18/25 Z-SY					

E01

D/F ILLUMINATED MONUMENT SIGN

Scale: 1/2"=1'-0"

FF-M5

20.5 square feet



Monument Specifications:

Construction:

Aluminum tube frame with .125" aluminum shoe-box style faces

Face Construction:

Routed aluminum with backer panel

Face Decoration:

Paint Pantone® 5405 C blue, satin finish

Backer Panel:

.118" white solar grade polycarbonate

Retainer:

Bleed face

Illumination:

GE 7100K White LED's as required
or Sloan PrismBeam 24V 6500K White LED's as required

Power Supplies Housed Within Cabinet

Exterior Finish:

Paint Pantone® 5405 C blue, satin finish and
Pantone® 877 C Silver, satin finish

Interior Finish:

Paint reflective white

* "Fairfield Inn & Suites" and "Marriott" to appear white
during the day and illuminate white at night

Pole Cover Specifications:

* Preferred method to have monument base match building
hard scape (stone, brick, etc., provided by general contractor)

Construction:

Aluminum angle frame with .080" aluminum skins

Exterior Finish:

Paint Matthews 41342SP Brushed Aluminum, satin finish

Install & Quantity:

Install:

Existing 6" square support pole to remain –
to be cut down to accommodate new lower OAH;
New 10" x 10" x 1" match plates welded to support

Quantity:


(1) ONE D/F ILLUMINATED MONUMENT SIGN REQUIRED

ALL SIGNS TO COMPLY WITH UL 48 AND WILL
BE MARKED AS SUCH WITH APPROPRIATE
LABORATORY LABELS.

THIS SIGN IS INTENDED TO BE INSTALLED IN
ACCORDANCE WITH THE REQUIREMENTS OF
ARTICLE 600 OF THE NATIONAL ELECTRICAL
CODE AND/OR OTHER APPLICABLE LOCAL
CODES. THIS INCLUDES PROPER GROUNDING
AND BONDING OF THE SIGN.

THE LOCATION OF THE DISCONNECT SWITCH
AFTER INSTALLATION SHALL COMPLY WITH
ARTICLE 600.6(A) (1) OF THE NATIONAL
ELECTRIC CODE.


COLOR PALETTE

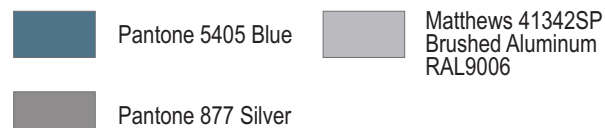


Paint finish to be satin unless otherwise specified



SIMULATED NIGHT VIEW

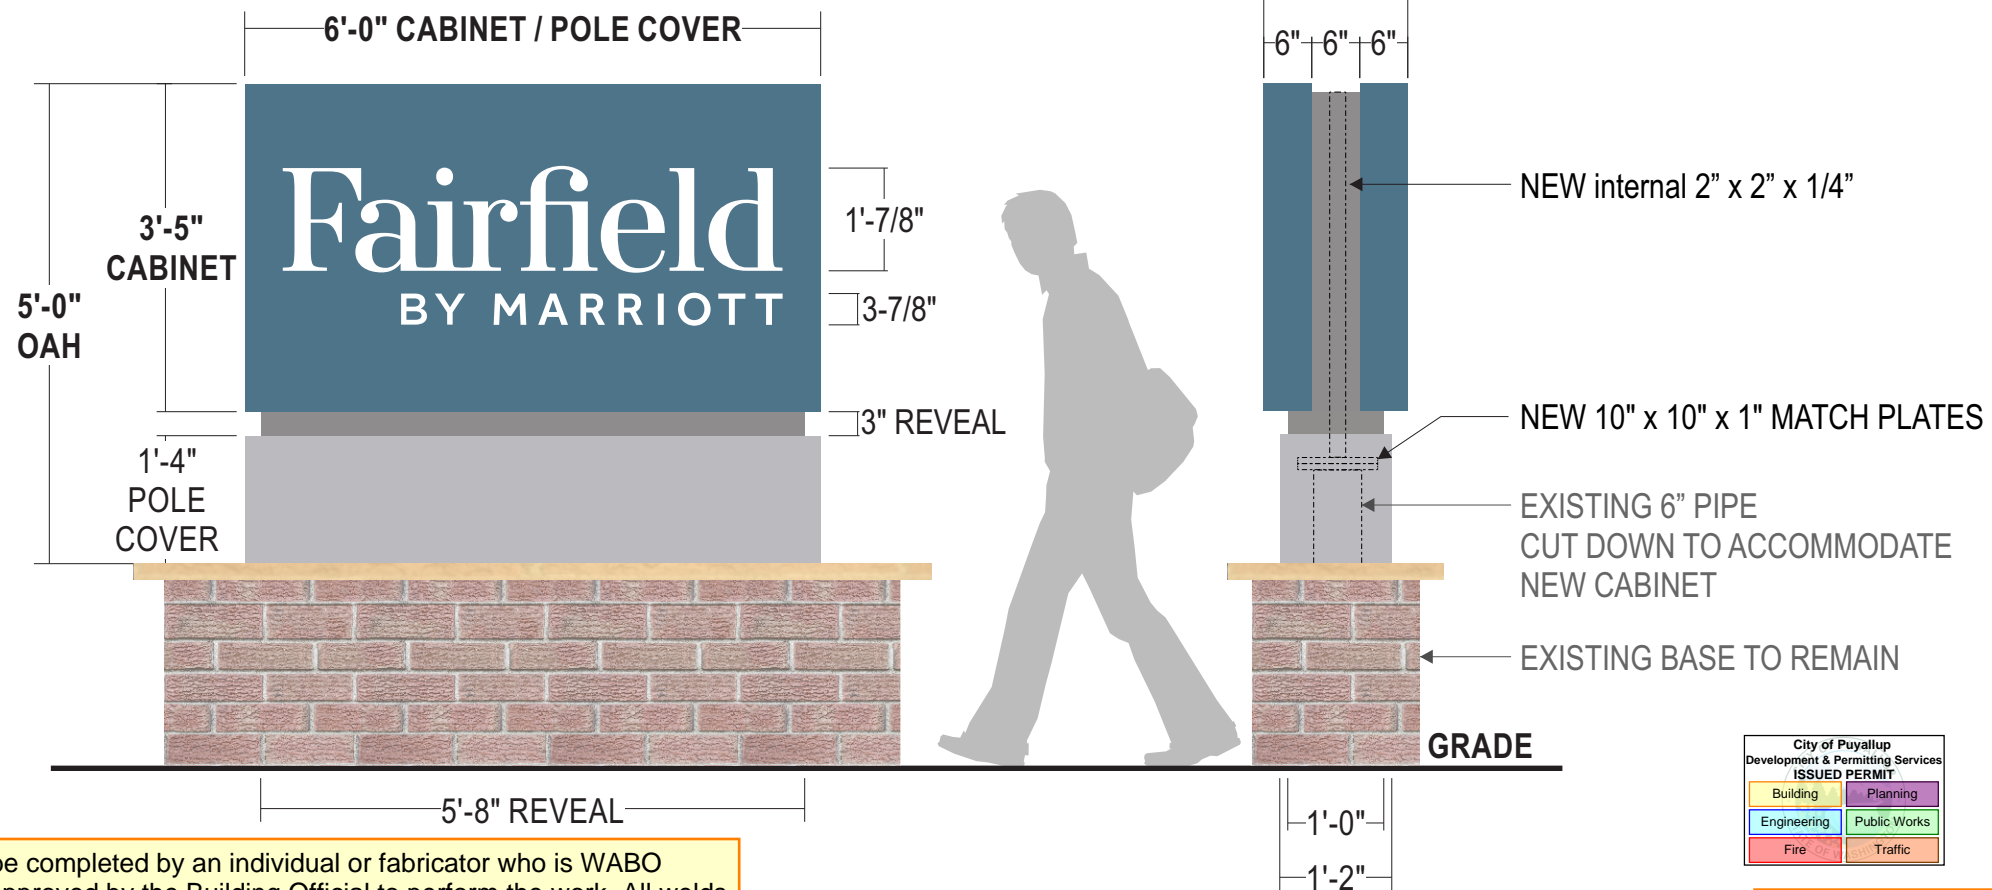

Welding to be completed by an individual or fabricator who is WABO certified or approved by the Building Official to perform the work. All welds must be inspected and approved by a WABO certified special inspector.

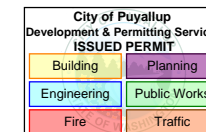

PRSG20251417

Stratus®

onstratus.com

8959 Tyler Boulevard
Mentor, Ohio 44060

888.503.1569

CLIENT: **Fairfield
BY MARRIOTT**

ADDRESS: 202 15TH AVE SW
PUYALLUP, WA 98371

PAGE NO.:
6

ORDER NUMBER:
00000

SITE NUMBER:
00000

ELECTRONIC FILE NAME:
G:\ACCOUNTS\MARRIOTT\FAIRFIELD INN\2025\WA\Fairfield Inn_Puyallup\
Fairfield Inn_Puyallup_Sales

PROJECT NUMBER:
85887

PROJECT MANAGER:
JOSEPH ORF

Rev #	Req #	Date/Artist	Description	Rev #	Req #	Date/Artist	Description
Original	537367	06/18/25 Z-SY					