




City of Puyallup
Development & Permitting Services
ISSUED PERMIT

Building	Planning
Engineering	Public Works
Fire	Traffic

THIS DRAWING IS THE PROPERTY OF ADVANCED FINISHING SYSTEMS, INC. IT CONTAINS TRADE SECRETS AND PROPRIETARY INFORMATION. IT IS TO BE USED ONLY FOR THE PROJECT AND SITE SPECIFICALLY IDENTIFIED HEREIN. ANY REUSE, REPRODUCTION OR CHANGE TO OTHER PARTS WITHOUT CONSENT OF A.F.S. IS STRICTLY PROHIBITED.

COMPANY	Codel	DATE	10/01/2025
REV. #	1/8"=1'	DRAWN BY:	Ron Myers
#	# 3 OF 10	JOB #:	8205
		DWG NO.:	03

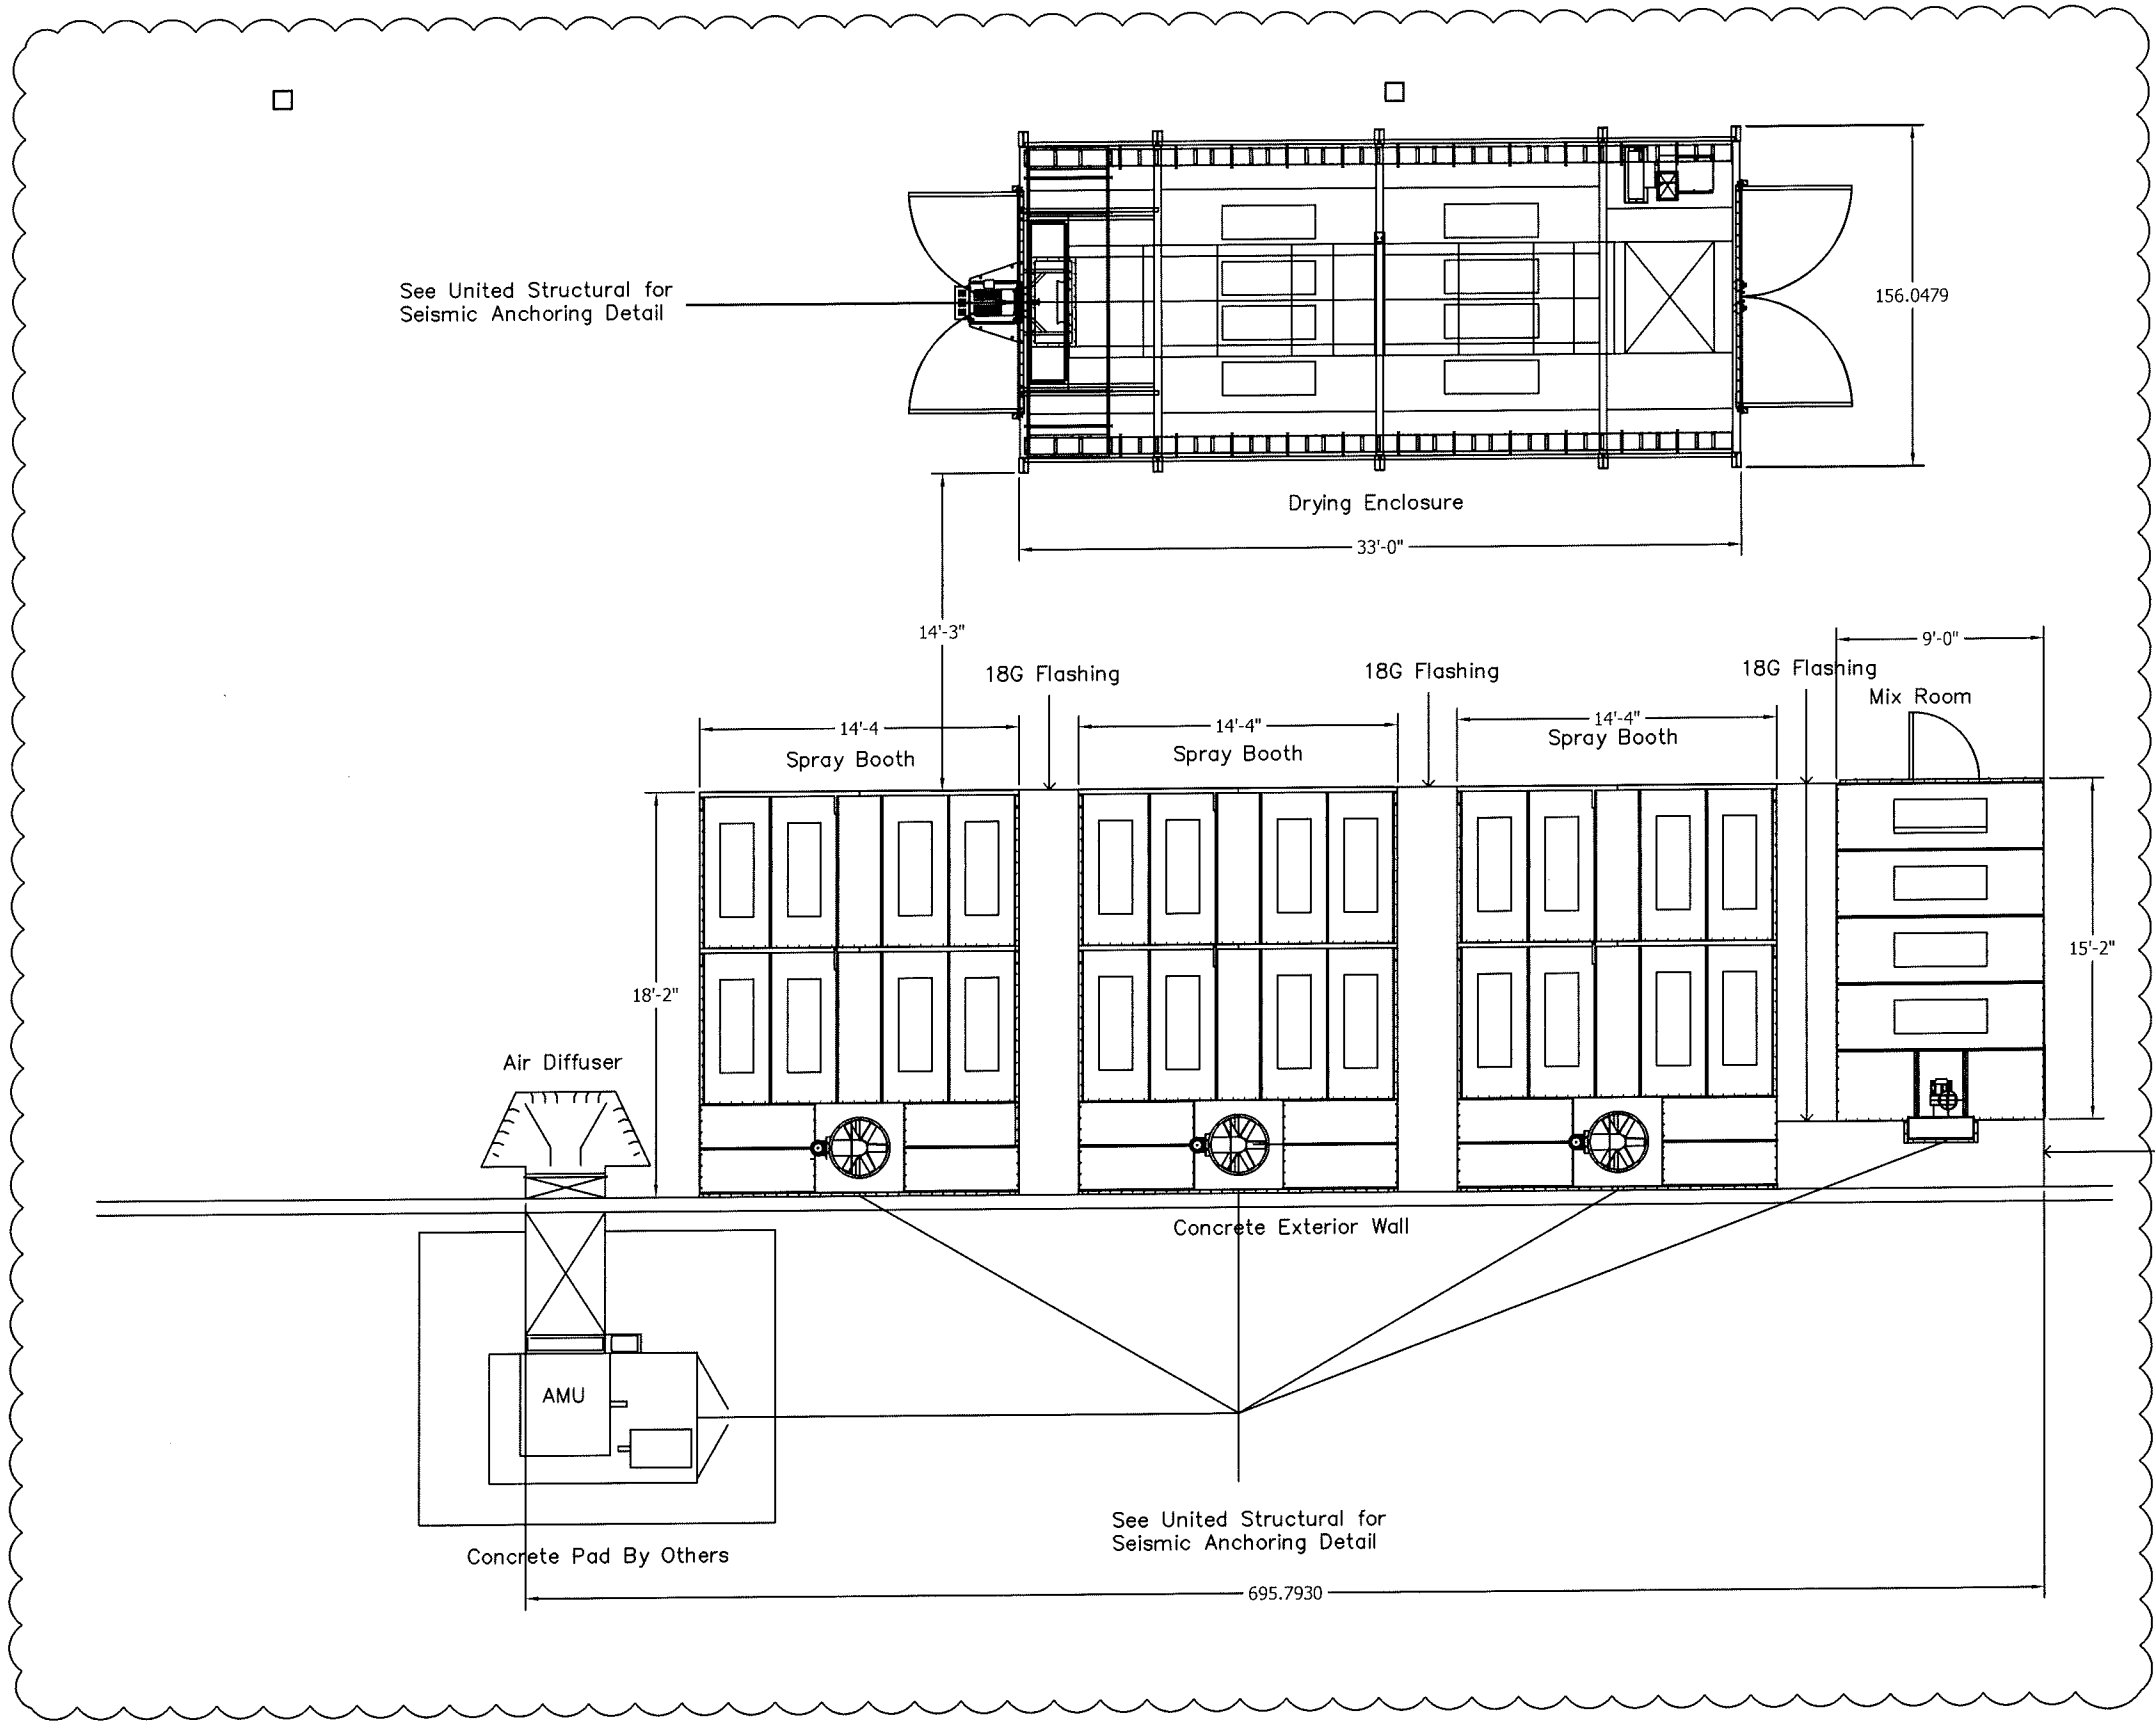

TITLE

Codel Entry Systems

ADVANCED FINISHING SYSTEMS

235 SW 41st Street
Renton WA 98055
(425) 656-6606
888-656-6606

2304 N. Killingsworth
Portland OR 97217
(503) 285-0569
888-265-0330

