

PRFUP20260114

Job #: 106394520
 Date: 8/10/23
 Jurisdiction: PUYALLUP
 ROW Permit: Yes
 Est. Start Date: 3/16/26
 Est. Duration: 2 Days (16 Hours)

Service Address: 206 27Th Ave SE
 City: Puyallup Zip: 98374
 Site Contact: Elaine Palacios Phone: 650-868-7869
 Site Contact Email: elaine@timberlanepartners.com
 PM / Inspector: Peter de Graaf Phone: 253-579-5076
 Customer Email: elaine@timberlanepartners.com Phone: 650-868-7869

Job Description

Project Scope: SCAT STUB 60' 2" PE 10,000 EFV 2" POLYVALVE, PLAT EXT 20' 2" PEI, SET A1000 AT 2PSI, CONTACT FRANK BERSCHAUER (253) 514-9703, PM PETE DE GRAAF 253.579.5076

Gas main extension.



All proposed franchise utilities shall be located within the Puyallup public right-of-way or in a private utility easement granted to the City. The City of Puyallup does not review, authorize, inspect, or permit utility work on private property or areas outside Puyallup's jurisdictional authority. At the Puyallup inspector's discretion, the contractor may be required to survey the right-of-way limits, property lines, or facility placement prior to installation.

Any public facilities, i.e. utilities, curb, gutter, driveway approach, curb ramp, sidewalk, etc., broken now or during the course of construction shall be removed and replaced to current City Standard. Restoration limits and requirements shall be at the discretion of the City.

New Construction:	Yes
Construction Method	Hole Hog
Building Foundation Type	Slab
Septic System	No

PLAT Map: 252.074

The City of Puyallup does not review, authorize, inspect, or permit utility work on private property or areas outside Puyallup's jurisdictional authority.

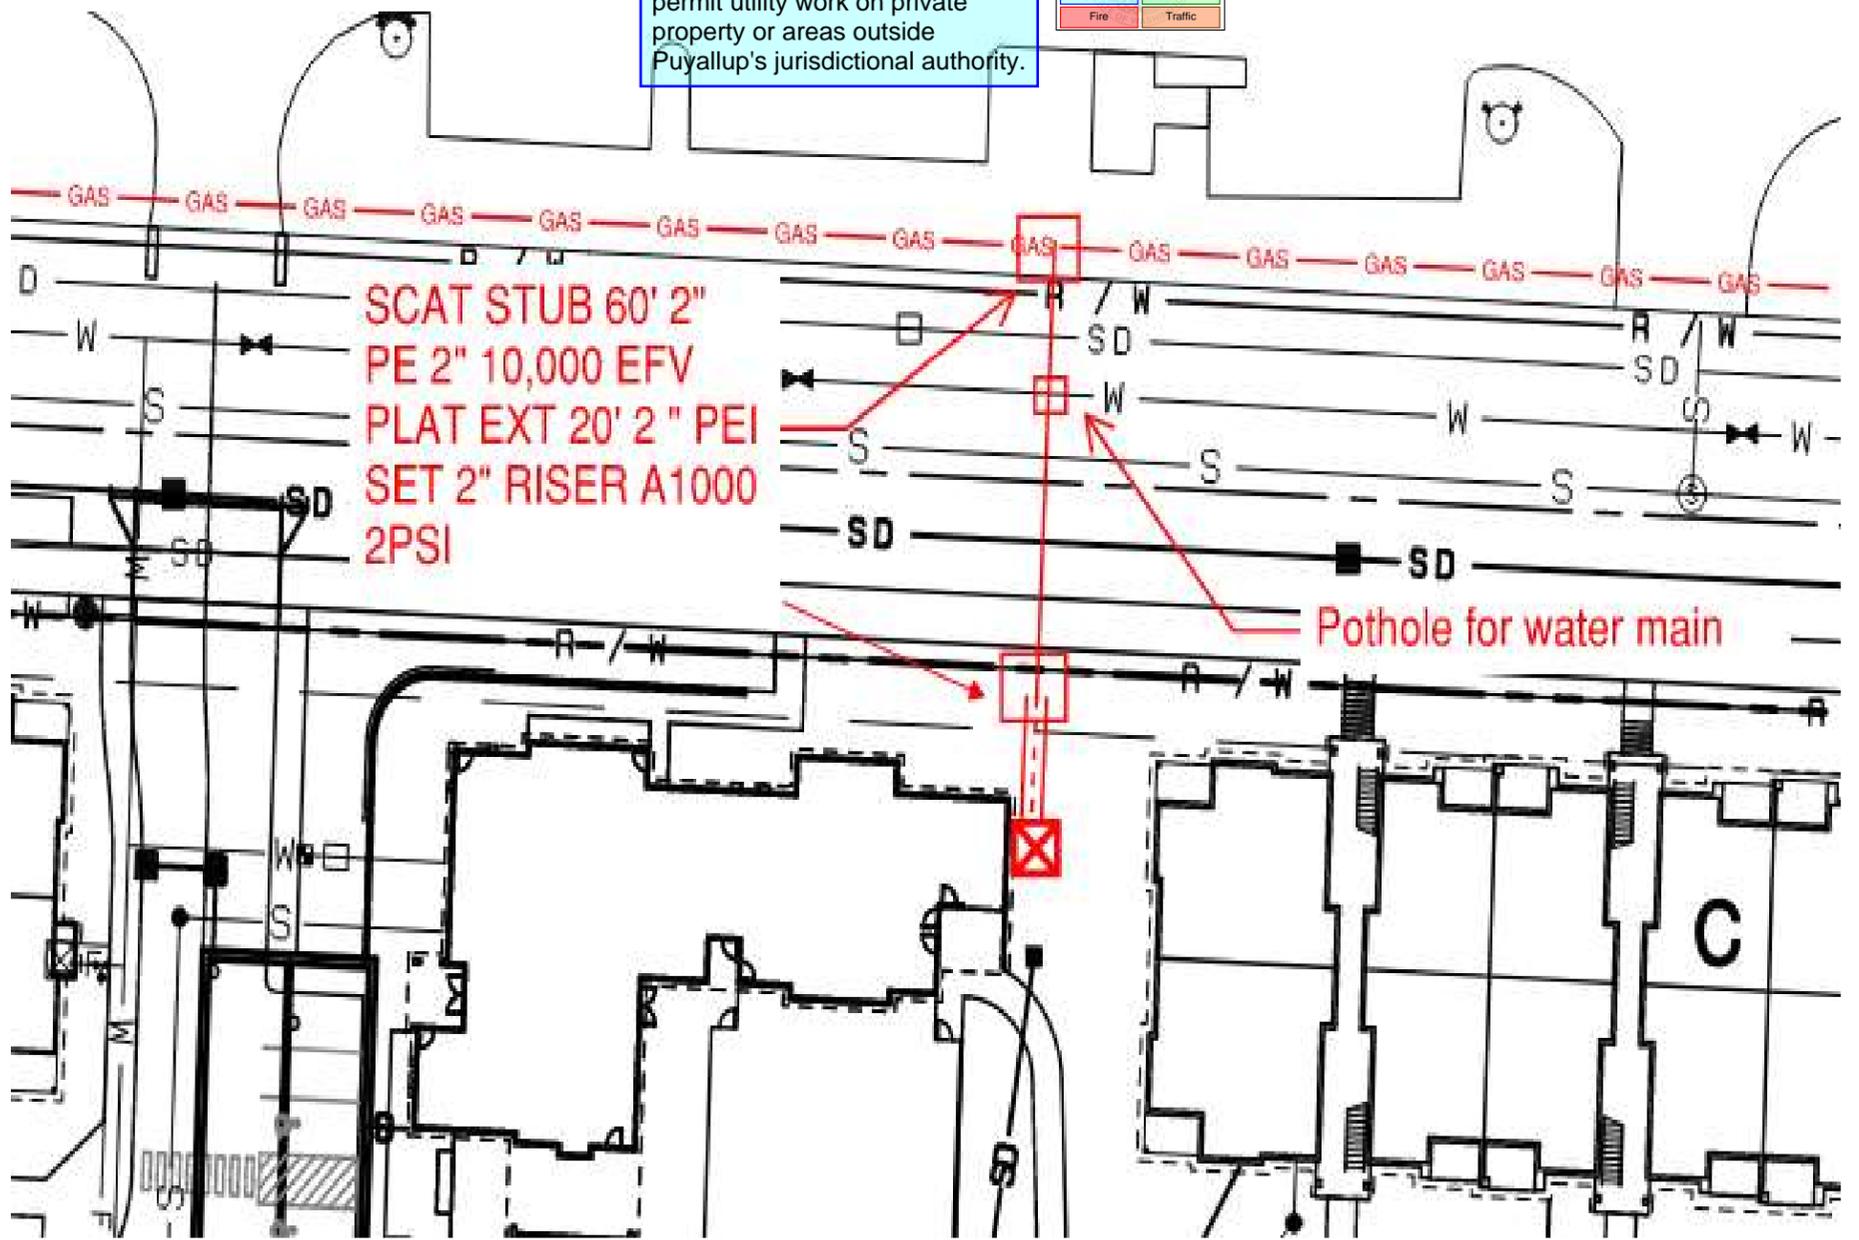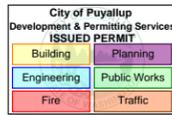

Work Location						Size of Cut	Surface Type			
36'	North	of CL	27th AVE SE	&	460'	West	of CL	106TH AVE E		GRS
		of CL		&			of CL			A
		of CL		&			of CL			GRS
Service Information				Street Information				Job Type		
Diameter:	2" PE			Flaggers #:	2		Arterial:	Yes		New Commercial Svc
EFV:	2" - 2600 - 9996745			Police #:	0		TCP:	Yes		Tie-In Fitting
Meter:	A1000			Speed Limit:	0		No Parks #:	20		EFF - Main 2" - 2" (DIA)
Meter Loc:	0			Trolley Lines:	No		Mtr Hoods #:	0		9996711
Del Press:	2 PSI			Traffic Signal:			Bus Stop:	No		LAK - Lakewood
Bollards:	2.5" #		4" #	ADA Ramps #:	0		Route #'s:			