



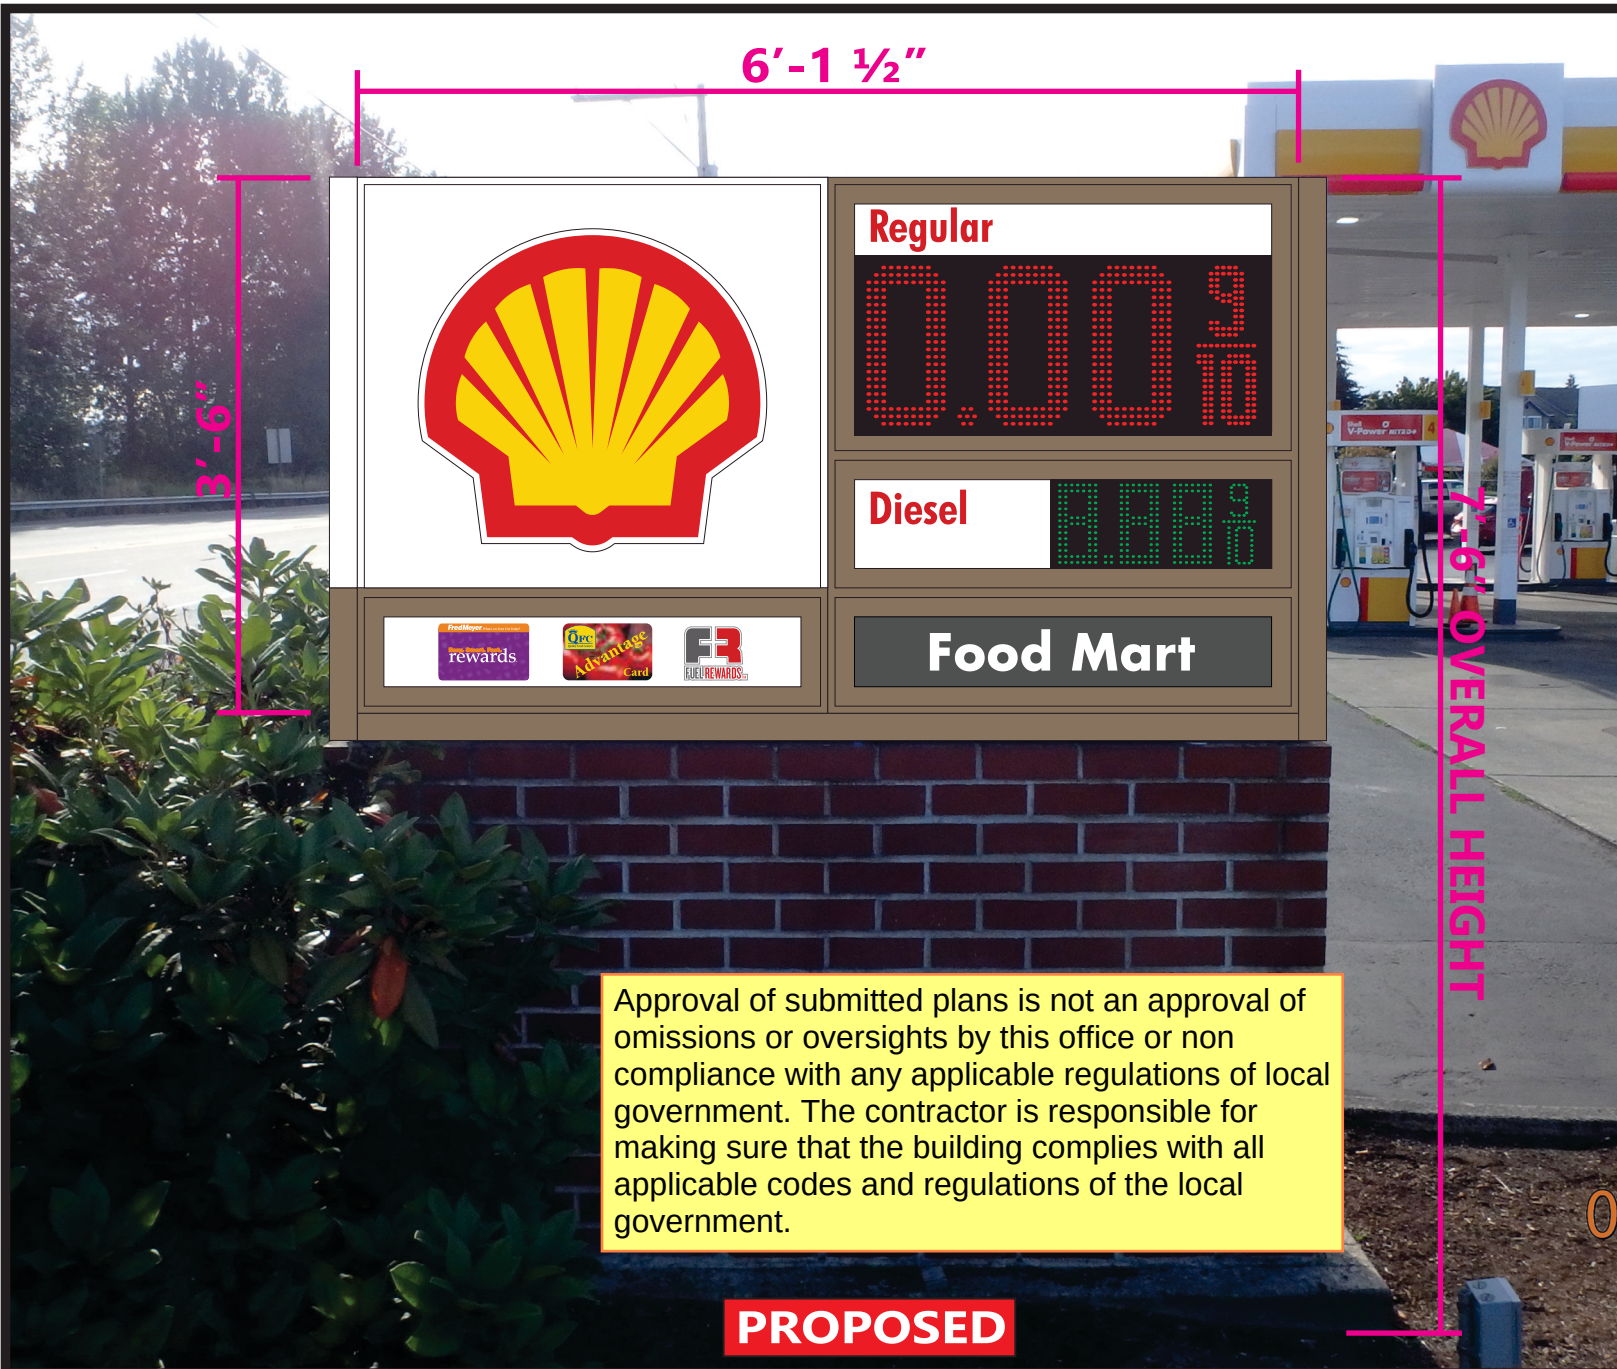

Approval of submitted plans is not an approval of omissions or oversights by this office or non compliance with any applicable regulations of local government. The contractor is responsible for making sure that the building complies with all applicable codes and regulations of the local government.

PROPOSED

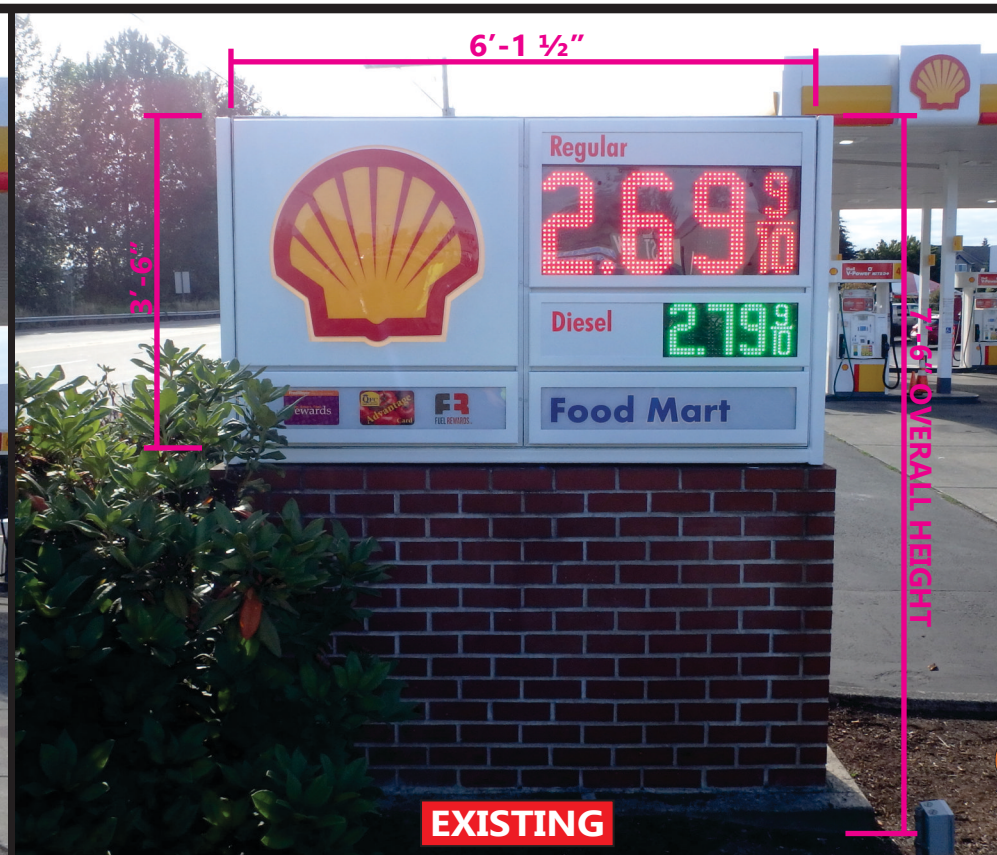

EXISTING

SIMULATED ILLUMINATION VIEW




The approved construction plans, documents, and all engineering must be posted on the job at all inspections in a visible and readily accessible location.

Full sized legible color plans are required to be provided by the permittee on site for inspection.

SCOPE OF WORK *REFACE ONLY*

- * Remove & discard existing (3'-6" x 6'- 1 1/2") Shell RVLe faces:
- * Install new (3'-6" x 6'- 1 1/2") Shell MVI faces in existing monument sign:
- *****NO STRUCTURAL CHANGES TO EXISTING SIGN CABINET OR BRICK BASE*****
- * Wire new LED illuminated faces to existing electrical:
- * Paint existing monument cabinet & poles to Shell MVI specs:
- * **Total Sign Square Footage = 36.75 (NO CHANGE)**
- * **Total Sign Height = 7'-6" (NO CHANGE)**
- * **Total Sign Setback = (NO CHANGE)**

City of Puyallup
Building
REVIEWED
FOR
COMPLIANCE
SKinnear
03/05/2026
3:47:18 PM

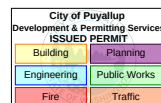

M1 MONUMENT SIGN

SR
SignResource
A Royston Group Company



ALL ELECTRICAL COMPONENTS TO BE U.L. LISTED, APPROVED AND MARKED PER N.E.C. 600-4, ALL TO BE ELECTRICALLY GROUNDED PER N.E.C. 250-4, ALL POWER SUPPLIES TO BE FUSED PER U.L. 48-20-1.1, GROUNDING AND BONDING PER N.E.C. 250-90, 92-94, 95. SIGN TO MEET N.E.C. AND U.L. 48 STANDARDS FOR ELECTRICAL SIGNS, GROUNDING & BONDING AS PER N.E.C. 250-90 & NEC 600-7



PHYSICAL & MAILING ADDRESS:
325 Burnett Ave N
Renton, WA 98057

OFFICE: 425-917-2109
FAX: 425-917-0153

GC LICENSE: INSIGSR813QA
ELEC LICENSE: INSIGSR819L8

CUSTOMER:
River Road Food Mart



PRSG20260298

PAGE: 2 OF 5

PROJECT ADDRESS:
1720 River Road
Puyallup, WA 98371


DATE: 03/02/26

CONTACT: Steven Thomson
Steven@insigniasign.com

PARCEL: 0420208065
INSIGNIA JOB: 26-11825
ZONE: CG

This is an original design and drawing created for the exclusive use of the customer. Until transfer by sale, all rights are reserved and it is only to be used by customer in connection with this project. It is not to be reproduced in any manner without the express written approval of Insignia Sign & Re-Imaging. Construction or permitting conditions may cause a change in dimensions or specifications. Due to the printing process, colors may vary.

C1 PROPOSED EAST CANOPY ELEVATION

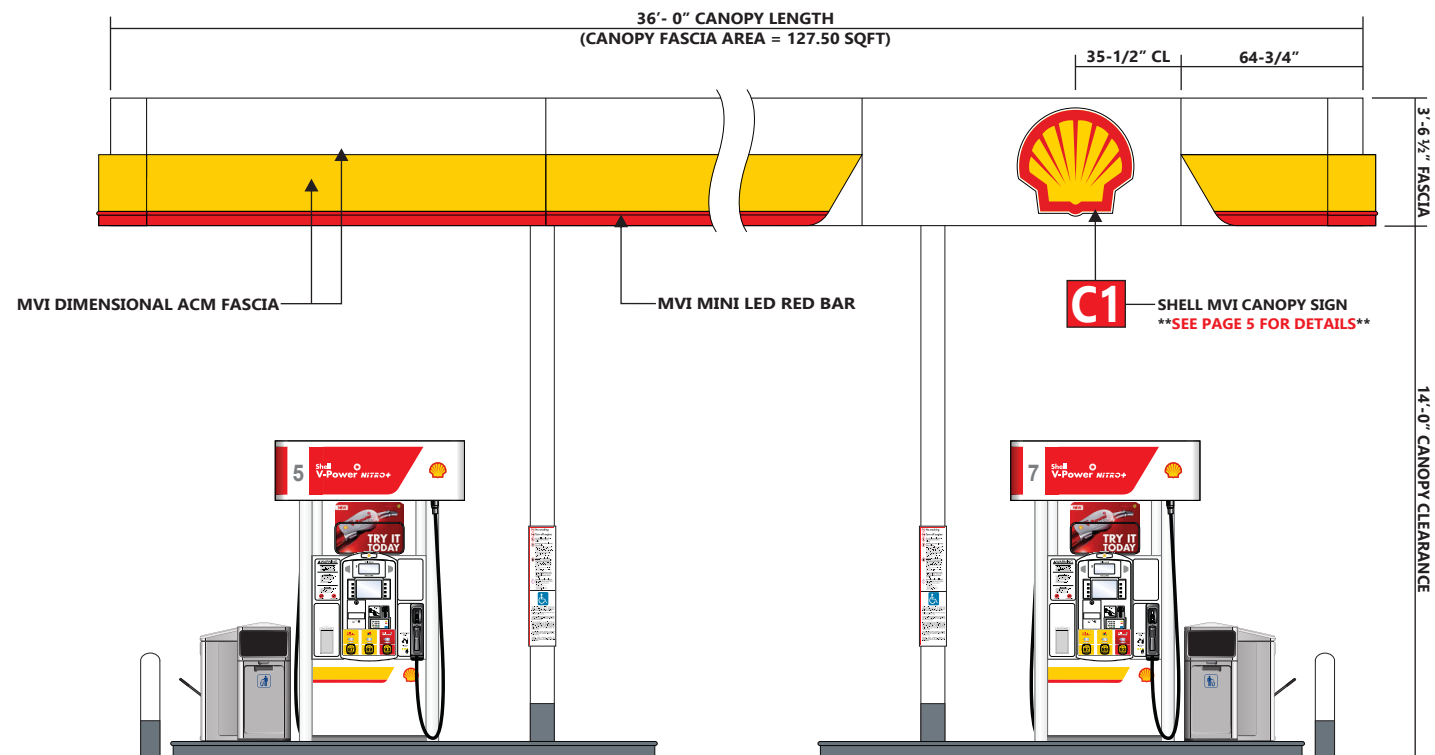

EXISTING PHOTO



PHYSICAL & MAILING ADDRESS:
325 Burnett Ave N
Renton, WA 98057

OFFICE: 425-917-2109
FAX: 425-917-0153

GC LICENSE: INSIGSR813QA
ELEC LICENSE: INSIGSR819L8

CUSTOMER:
River Road Food Mart



PRSG20260298

PAGE: 3 OF 5

PROJECT ADDRESS:
1720 River Road
Puyallup, WA 98371


DATE: 03/02/26

CONTACT: Steven Thomson
Steven@insigniasign.com

PARCEL: 0420208065
INSIGNIA JOB: 26-11825
ZONE: CG

This is an original design and drawing created for the exclusive use of the customer. Until transfer by sale, all rights are reserved and it is only to be used by customer in connection with this project. It is not to be reproduced in any manner without the express written approval of Insignia Sign & Re-Imaging. Construction or permitting conditions may cause a change in dimensions or specifications. Due to the printing process, colors may vary.

C2 PROPOSED WEST CANOPY ELEVATION

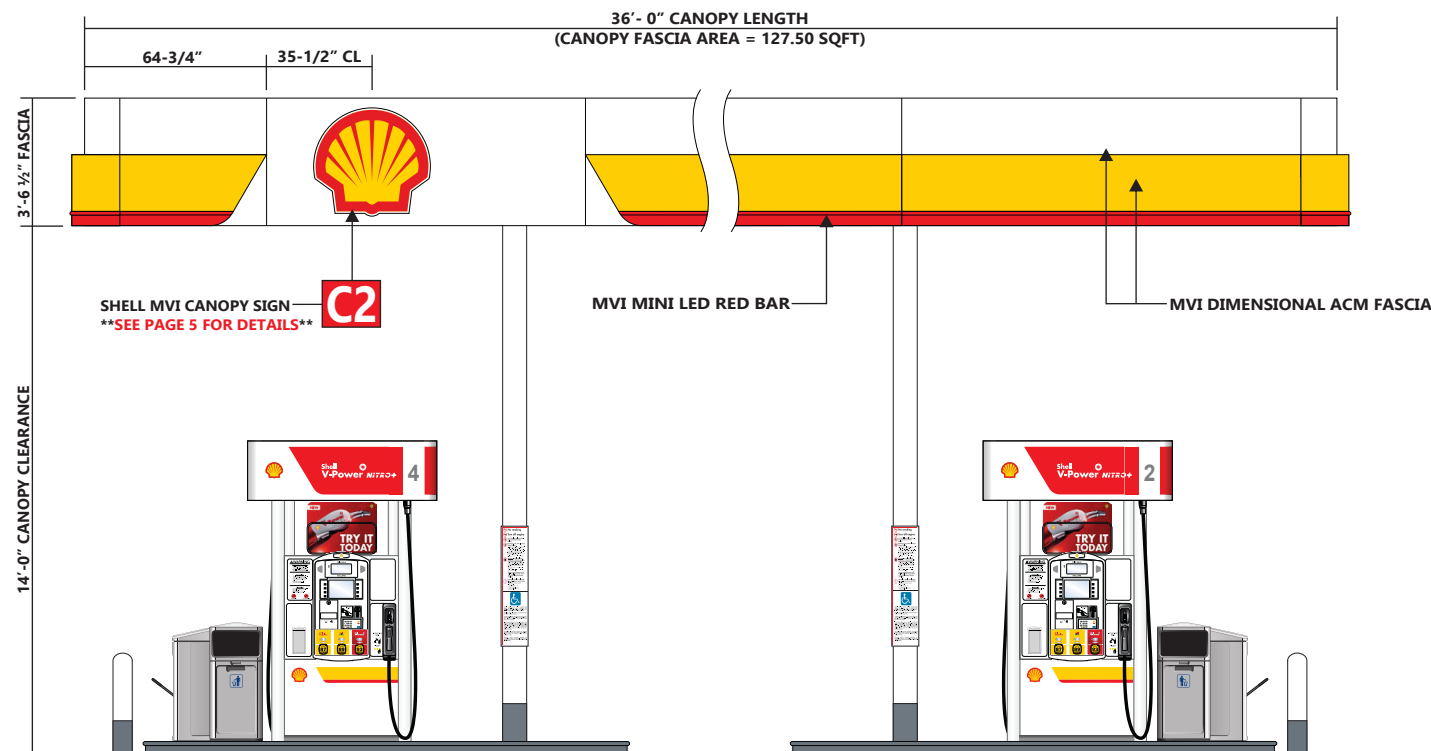

EXISTING PHOTO




C2 SCOPE OF WORK

- * Remove existing (4'-0" x 4'-0") RVI illuminated canopy sign:
- * Install new (2'-11" x 3'-1 1/2") MVI LED illuminated canopy sign:
- * Wire new canopy sign to existing electrical circuit(s):


* **Total Sign Weight** = 75lbs
* **Total Sign Square Footage** = 9.08 sqft

****SEE PAGE 5 FOR CANOPY SIGN DETAILS****

PROPOSED NORTH CANOPY ELEVATION

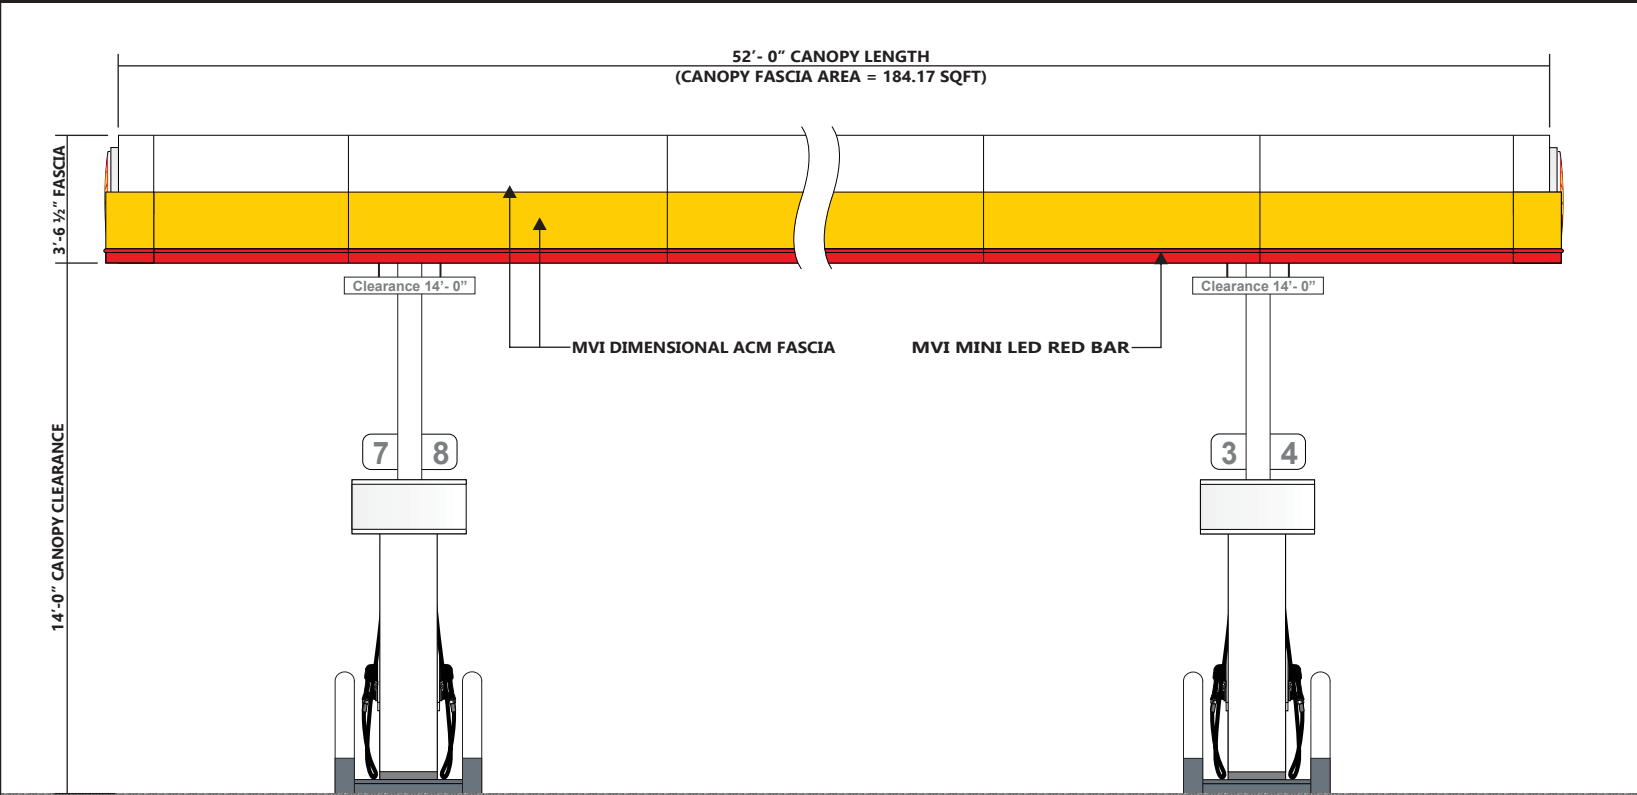

PROPOSED SOUTH CANOPY ELEVATION

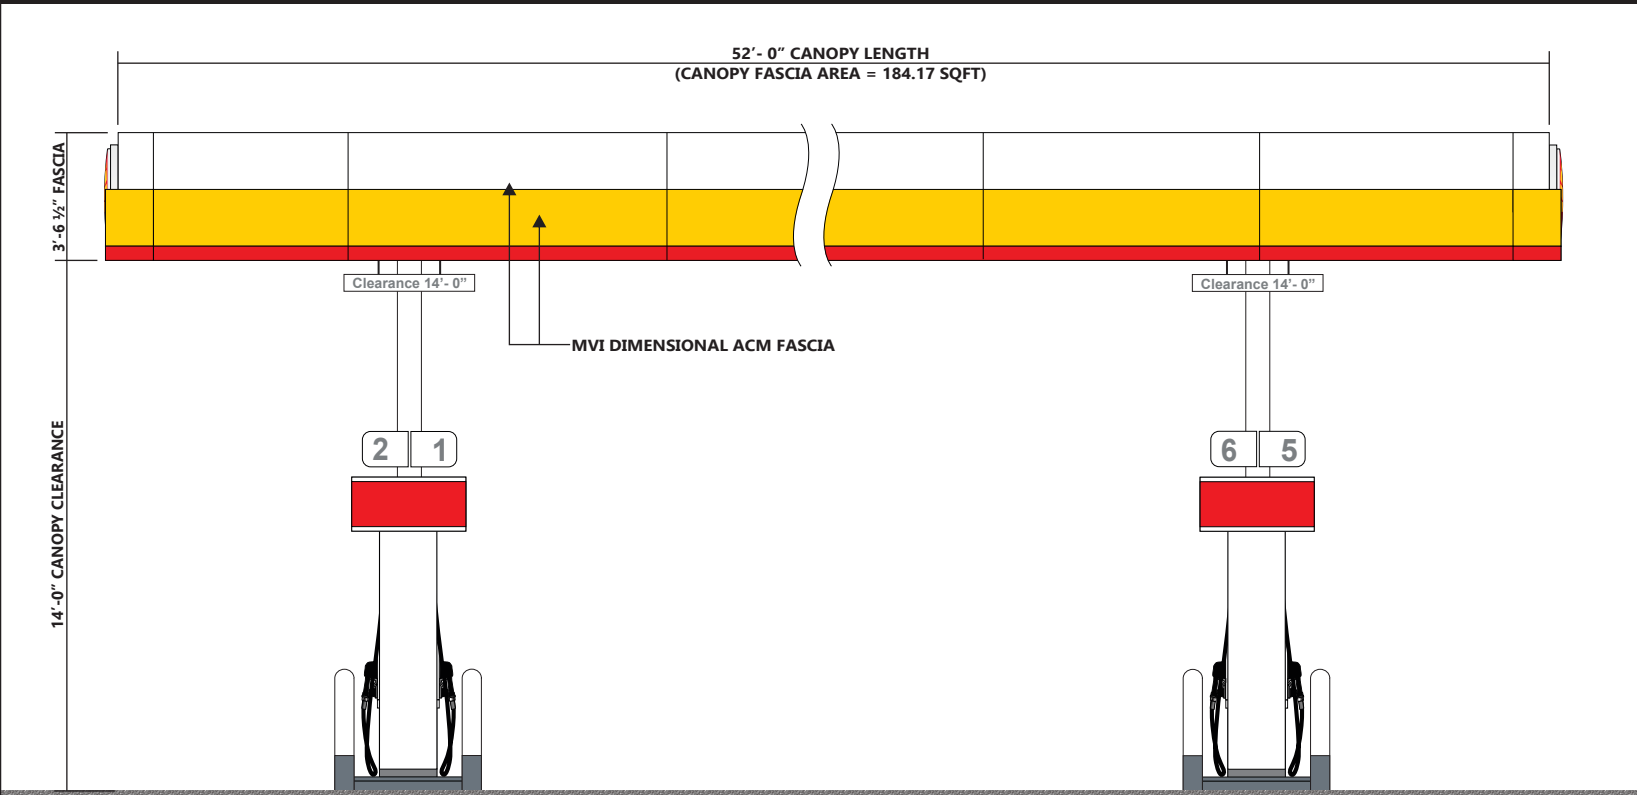

EXISTING PHOTO



Separate Electrical Permit is required with the Washington State Department of Labor & Industries.
<https://lni.wa.gov/licensing-permits/electrical/electrical-permits-fees-and-inspections>
or call for Licensing Information:
1-800-647-0982



PHYSICAL & MAILING ADDRESS:
325 Burnett Ave N
Renton, WA 98057

OFFICE: 425-917-2109
FAX: 425-917-0153

GC LICENSE: INSIGSR813QA
ELEC LICENSE: INSIGSR819L8

CUSTOMER:
River Road Food Mart



PRSG20260298

PAGE: 4 OF 5

PROJECT ADDRESS:
1720 River Road
Puyallup, WA 98371

DATE: 03/02/26

CONTACT: Steven Thomson
Steven@insigniasign.com




PARCEL: 0420208065
INSIGNIA JOB: 26-11825
ZONE: CG

This is an original design and drawing created for the exclusive use of the customer. Until transfer by sale, all rights are reserved and it is only to be used by customer in connection with this project. It is not to be reproduced in any manner without the express written approval of Insignia Sign & Re-Imaging. Construction or permitting conditions may cause a change in dimensions or specifications. Due to the printing process, colors may vary.

EXISTING PHOTO



C1 & C2 CANOPY SIGN DETAILS

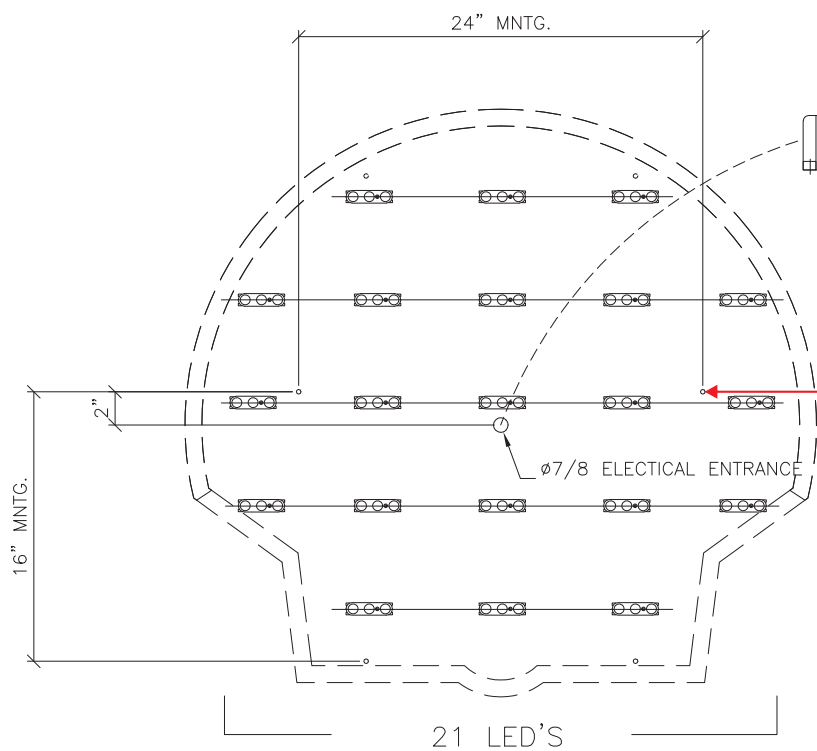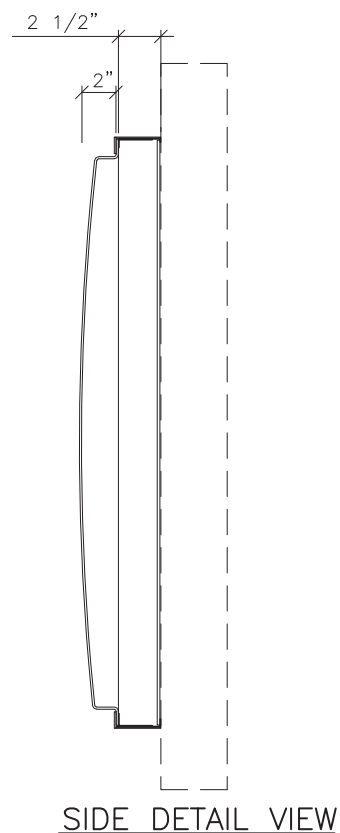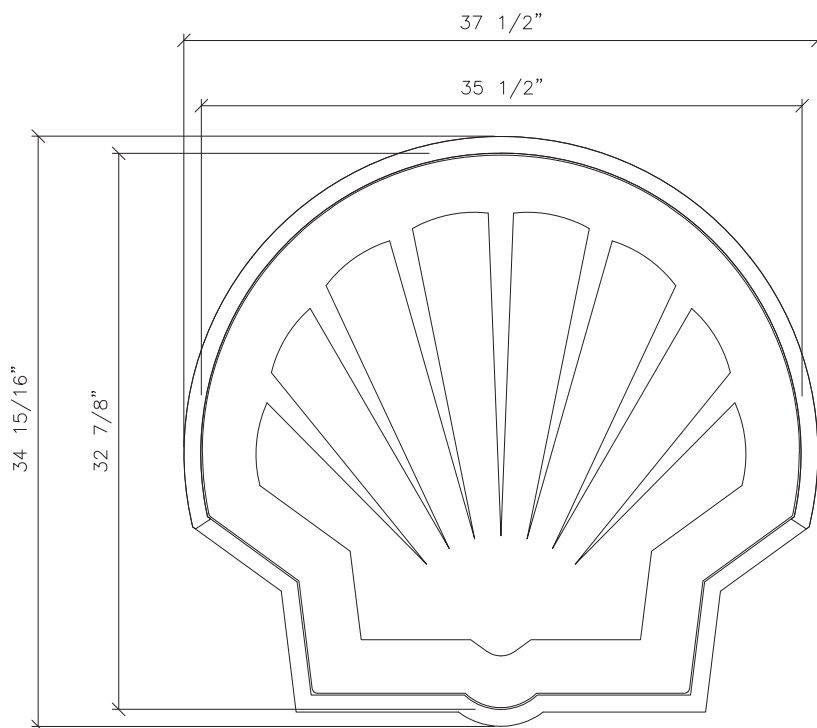

60W POWER SUPPLY
WET RATED PS
PRIMARY 120V AC

(6) 1/4"x3" SELF-TAPPING
TEK SCREWS INTO ACM FASCIA

ELECTICAL LED LAYOUT / MOUNTING DETAIL VIEW

SG PLYCARBONATE
FACE 2ND SURFACE
DECORATION

.063 ALUM. RETURN

.063 ALUM. BACK

LED ILLUMINATION
(SEE LED LAYOUT)

ELECTRICAL PENETRATION

LIQUID TITE CONNECTOR
AT POWER HOLE

CANOPY

TYPICAL SECTION



PHYSICAL & MAILING ADDRESS:
325 Burnett Ave N
Renton, WA 98057

OFFICE: 425-917-2109
FAX: 425-917-0153

GC LICENSE: INSIGSR813QA
ELEC LICENSE: INSIGSR819L8

CUSTOMER:
River Road Food Mart



PRSG20260298

PAGE: 5 OF 5

PROJECT ADDRESS:
1720 River Road
Puyallup, WA 98371

DATE: 03/02/26

CONTACT: Steven Thomson
Steven@insigniasign.com

PARCEL: 0420208065
INSIGNIA JOB: 26-11825
ZONE: CG

This is an original design and drawing created for the exclusive use of the customer. Until transfer by sale, all rights are reserved and it is only to be used by customer in connection with this project. It is not to be reproduced in any manner without the express written approval of Insignia Sign & Re-Imaging. Construction or permitting conditions may cause a change in dimensions or specifications. Due to the printing process, colors may vary.

FEDERAL HEATH
SIGN COMPANY
www.FederalHeath.com
1500 North Bolton Jacksonville, Tx75766
(903) 589-2100 (800) 888-1327 Fax (903) 589-2101

SIGN SIZE:
COPY BOX AREA ... 9.0883 SQ FT
ACTUAL SIZE ... 34-15/16" H x 37-1/2" W
APPROXIMATE WEIGHT ... TOTAL - 75 LB.
DESIGNED WIND LOAD ... 110MPH (3-SEC. GUST EXPOSURE C)
COMPLIANT w/ NATIONAL BUILDING CODES & STANDARDS
(IBC, UBC, BOCA, AISC, ASCE7, ACI, & ALUM. DSGN. MANUAL)

ELECTRICAL:
TOTAL AMPS ...1.2 AMPS
CIRCUITS ... (1) 20 AMPS
VOLTS ... 120

