

Cover Page



Completed By:	KIMBERLY
Completion Date:	2/27/2026
Job Type:	-
Job Subtype:	-
Survey Scope:	-
Project Manager:	-
P2 ID:	JB0002440101-2

Address:

MULTIPLE LOCATIONS

Right of Way:

New Aerial :	0	Existing Underground :	0	Aerial Splice locations:	4
Overlash Aerial :	0	Ped Upgrade:	0	Ground Splice Locations	0
New Underground	0	Vault Upgrade:	0	Power Supply:	0

Legend

Ped Upgrade

☐ Existing

☐

Vault Upgrade

☒ Existing

☒

Existing U/G

Existing Aerial

New U/G

New Aerial

Pole

Footage

150'

Location Marker

1

Power Supply

PS

Aerial Maintenance Splice

Ground Maintenance Splice

Night Time Maintenance Splice

SHEET INDEX

COVER PAGE - 1

DESIGN VIEW - 1

WORK ADDRESSES & HEIGHTS

LABEL #	ADDRESS	HEIGHT
1 -	1720 RIVER RD	'''
2 -	1410 15TH ST NW	'''
3 -	1316 15TH ST NW	'''
4 -	1316 15TH ST NW	'''

JOB DESCRIPTION

MAINTENANCE: SPLICE IN EXSITING CASES AT 4 LOCATIONS

APPROXIMATELY 5 VEHICLES PRESENT AT A TIME, FOR 2HR INTERVALS, INCLUDING TCP SETUP AND REMOVAL.ALL IMPACTED ROADS HIGHLIGHTED.

PRFUP20260286

City of Puyallup
Development & Permitting Services
ISSUED PERMIT

Building

Planning


Engineering

Public Works

Fire

Traffic

Work and traffic control at each location depicted on this site plan shall be asynchronous and will require advanced scheduling with the City Inspector to ensure adequate inspections. Inspection scheduling shall be at the discretion of the City Inspector. Working without advanced notice to the City is strictly prohibited and may result in penalties or stop work orders.

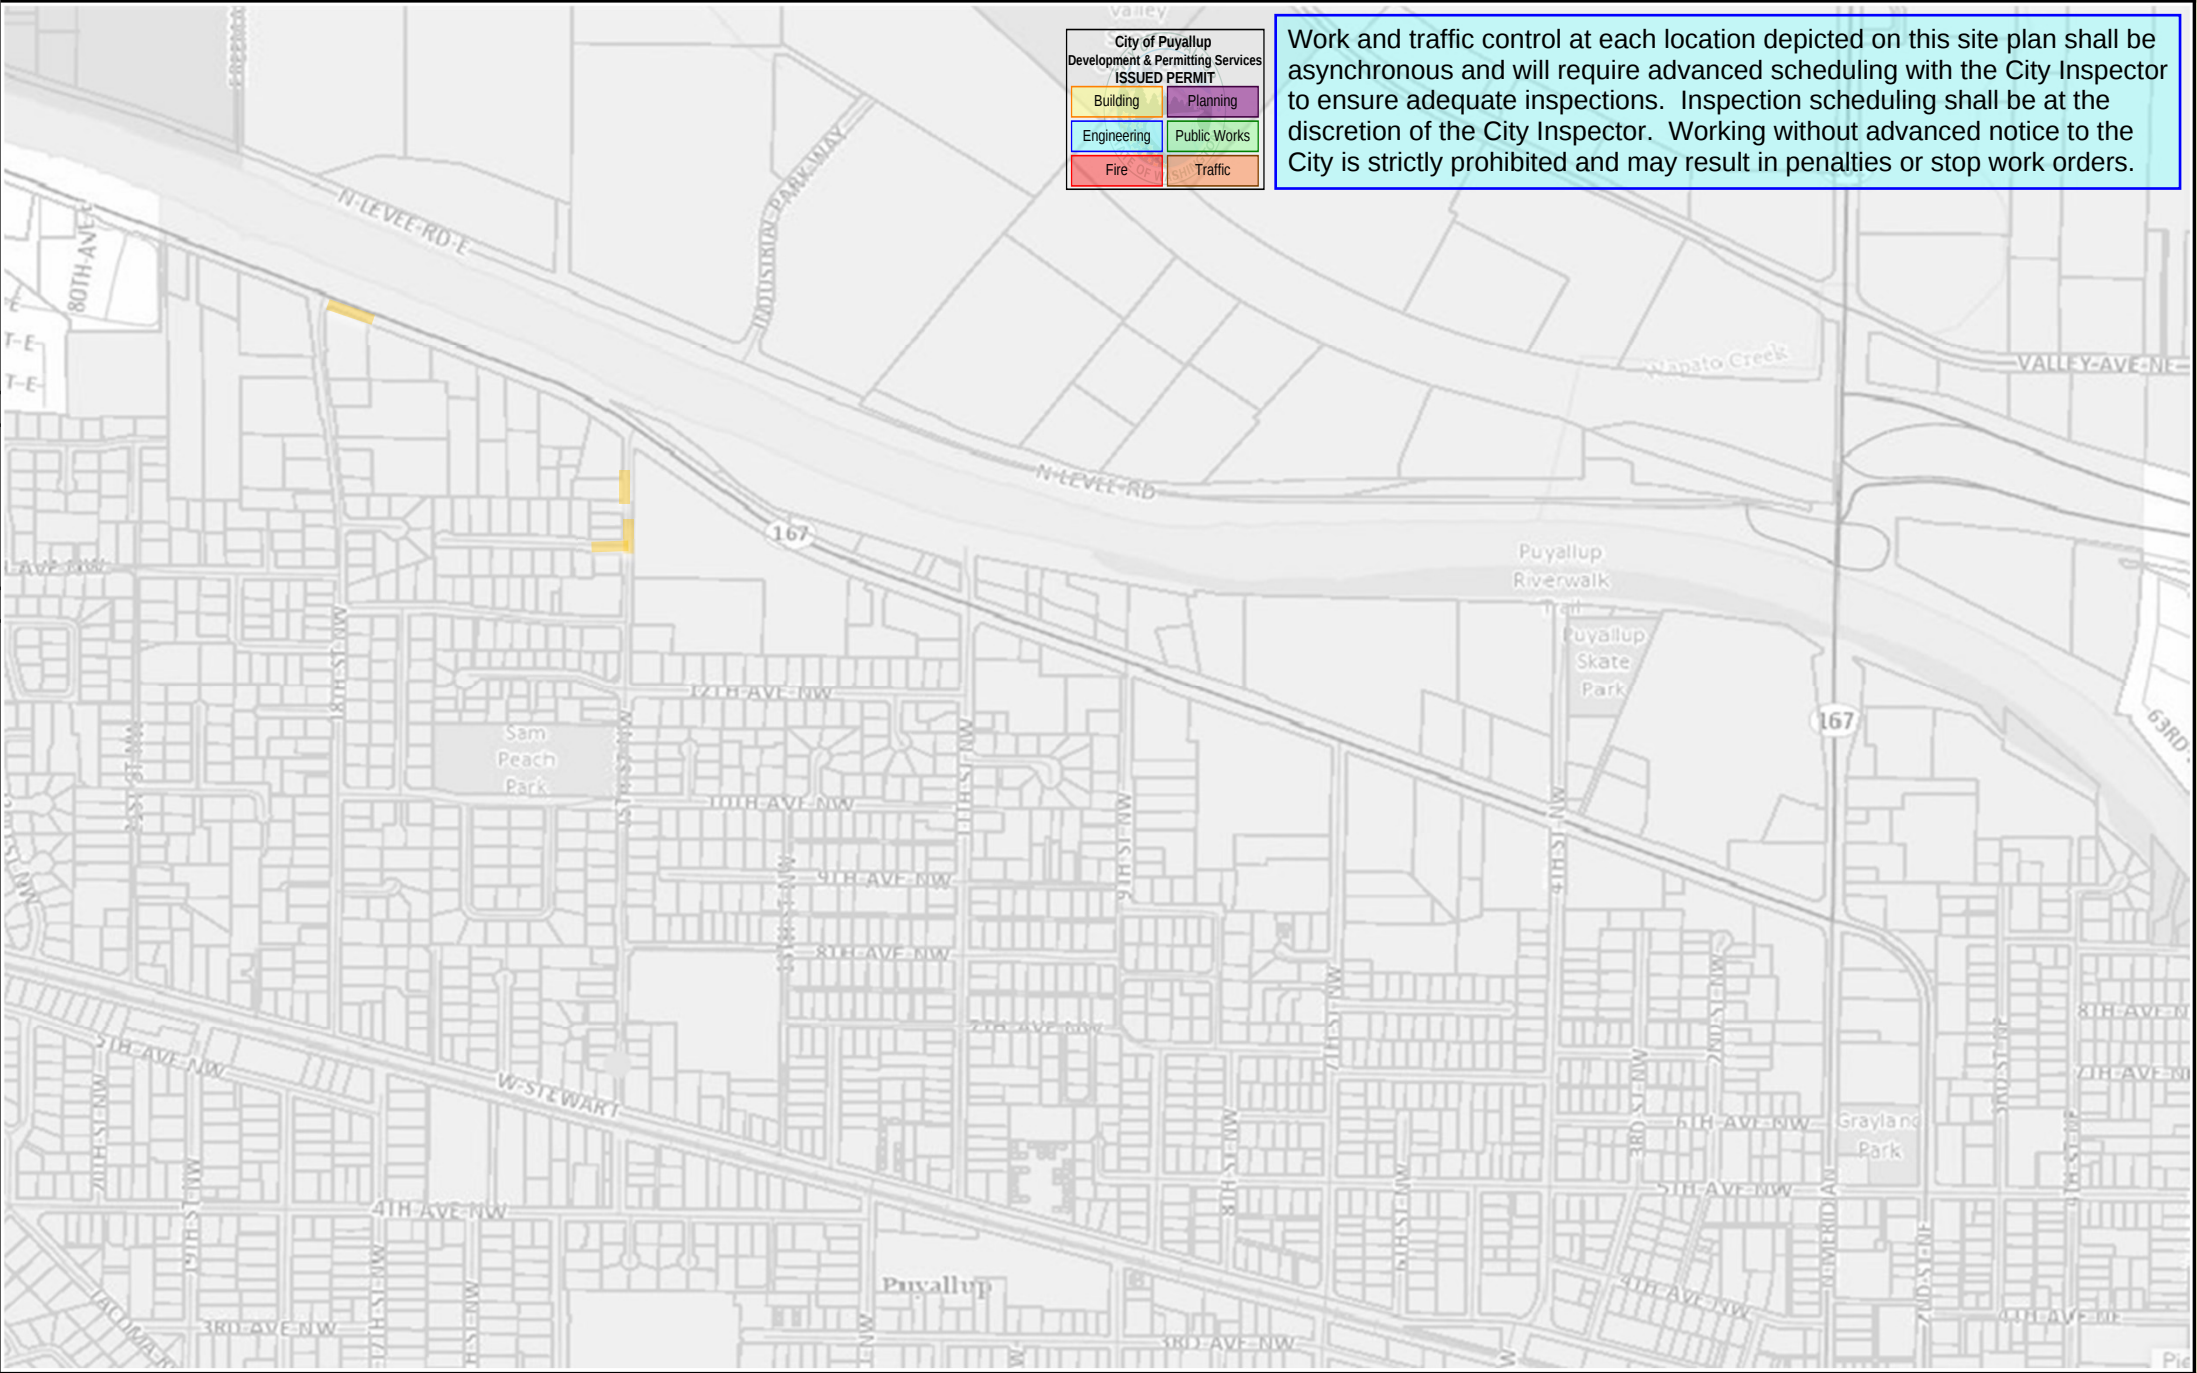

Design View



Completed By:KIMBERLY

Completion Date:2/27/2026

Job Type:-

Job Subtype:-

Survey Scope:-

Project Manager:-

P2 ID:JB0002440101-2

Address:

MULTIPLE LOCATIONS

Right of Way:

New Aerial :0

Overlash Aerial :0

New Underground0

Existing Underground :0

Ped Upgrade:0

Vault Upgrade:0

Aerial Splice locations:4

Ground Splice Locations0

Power Supply:0

