


STREET TREE CUTOUT
 OPTIONAL STANDARD ON ARTERIAL,
 COLLECTOR AND ROADWAY WHERE
 8' WIDE WALK IS PROVIDED

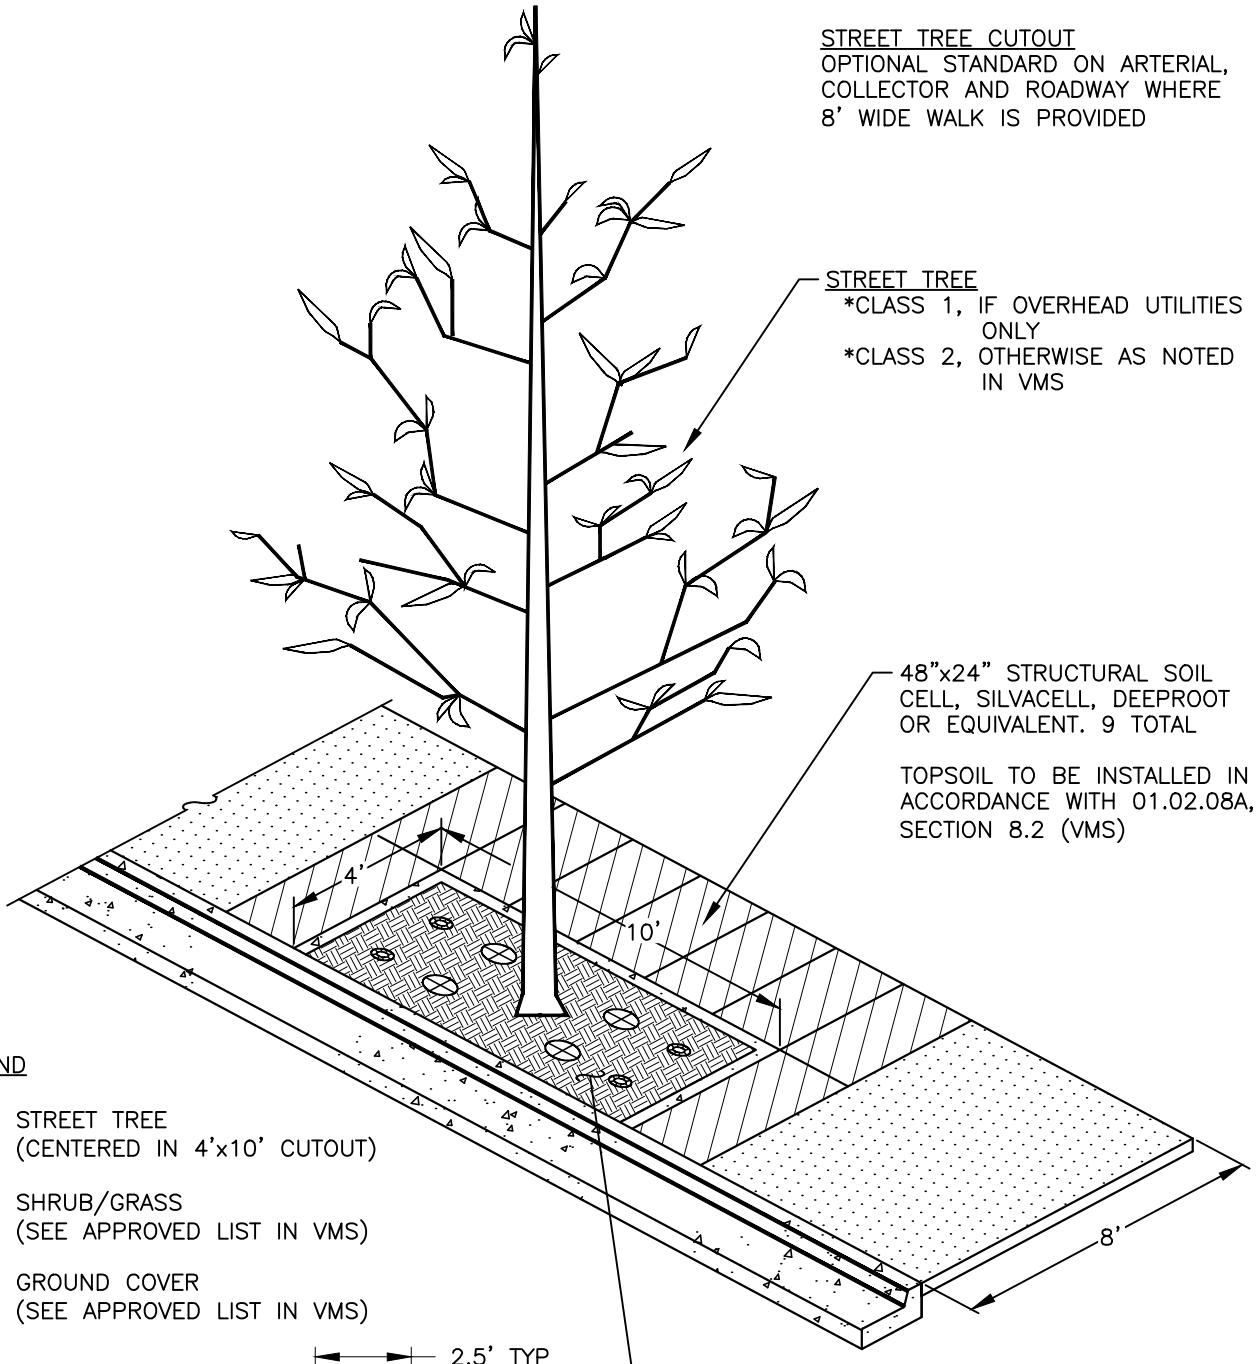




STREET TREE
 *CLASS 1, IF OVERHEAD UTILITIES ONLY
 *CLASS 2, OTHERWISE AS NOTED IN VMS


48"x24" STRUCTURAL SOIL CELL, SILVACELL, DEEPROOT OR EQUIVALENT. 9 TOTAL

TOPSOIL TO BE INSTALLED IN ACCORDANCE WITH 01.02.08A, SECTION 8.2 (VMS)

SHRUBS AND GROUND COVER, SEE LEGEND AND LAYOUT LEFT

LEGEND

-  STREET TREE (CENTERED IN 4'x10' CUTOUT)
-  SHRUB/GRASS (SEE APPROVED LIST IN VMS)
-  GROUND COVER (SEE APPROVED LIST IN VMS)

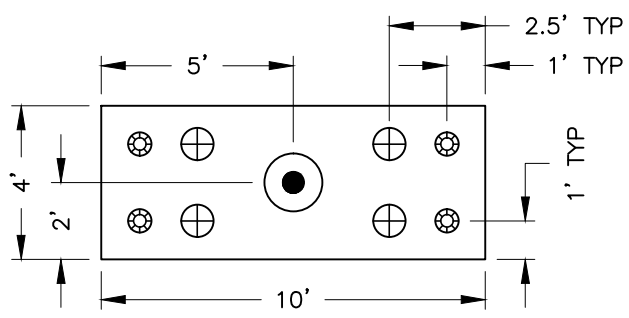

NOTE

1. TREE SHALL BE CENTERED IN OPENING.
2. ALL VEGETATION SPECIES SHALL BE PER THE PUYALLUP VEGETATION MANAGEMENT STANDARDS (VMS).



CITY OF PUYALLUP
 OFFICE of THE CITY ENGINEER

STREET TREE PLANTER BLOCKOUTS FOR SIDEWALKS

DRAWN BY BRIAN JOHNSON	CHECKED BY TED HILL	APPROVED BY MARK PALMER	REVISED BY V STOCKMAN	DATE REVISED: 03/21/11 XX/XX/XX XX/XX/XX XX/XX/XX	CITY STANDARD
FILE NAME F:\DWG\COMMON\STDS\CITYSTDS\01_STR\01.02\01.02.04	DATE APPROVED 02/XX/2017	SCALE 1"=5'	01.02.04		

DATE SEALED: