

Stratus

onestratus.com
888.503.1569

LOCATION NUMBER:

211545

SITE ADDRESS:


4307 S MERIDIAN
PUYALLUP, WA 98373-5926

City of Puyallup
Building
REVIEWED
FOR
COMPLIANCE

SKinnear
04/14/2026
4:21:12 PM



City of Puyallup
Development & Permitting Services
ISSUED PERMIT

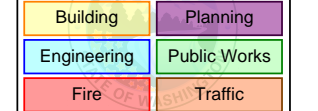

[View in Google Maps](#)

SIGN CODE:

1sq. ft. for each lineal foot of the building wall from which the sign is attached

Calculation: lines that form smallest circle, triangle, square or parallelogram around entire sign

Approval of submitted plans is not an approval of omissions or oversights by this office or non compliance with any applicable regulations of local government. The contractor is responsible for making sure that the building complies with all applicable codes and regulations of the local government.

The approved construction plans, documents, and all engineering must be posted on the job at all inspections in a visible and readily accessible location.

Full sized legible color plans are required to be provided by the permittee on site for inspection.

Separate Electrical Permit is required with the Washington State Department of Labor & Industries.
<https://lni.wa.gov/licensing-permits/electrical/electrical-permits-fees-and-inspections>
or call for Licensing Information: 1-800-647-0982




THE VITAMIN SHOPPE

PRSG20260256

Infinite possibilities, ideal solutions.


SITE PLAN

Scale: NTS

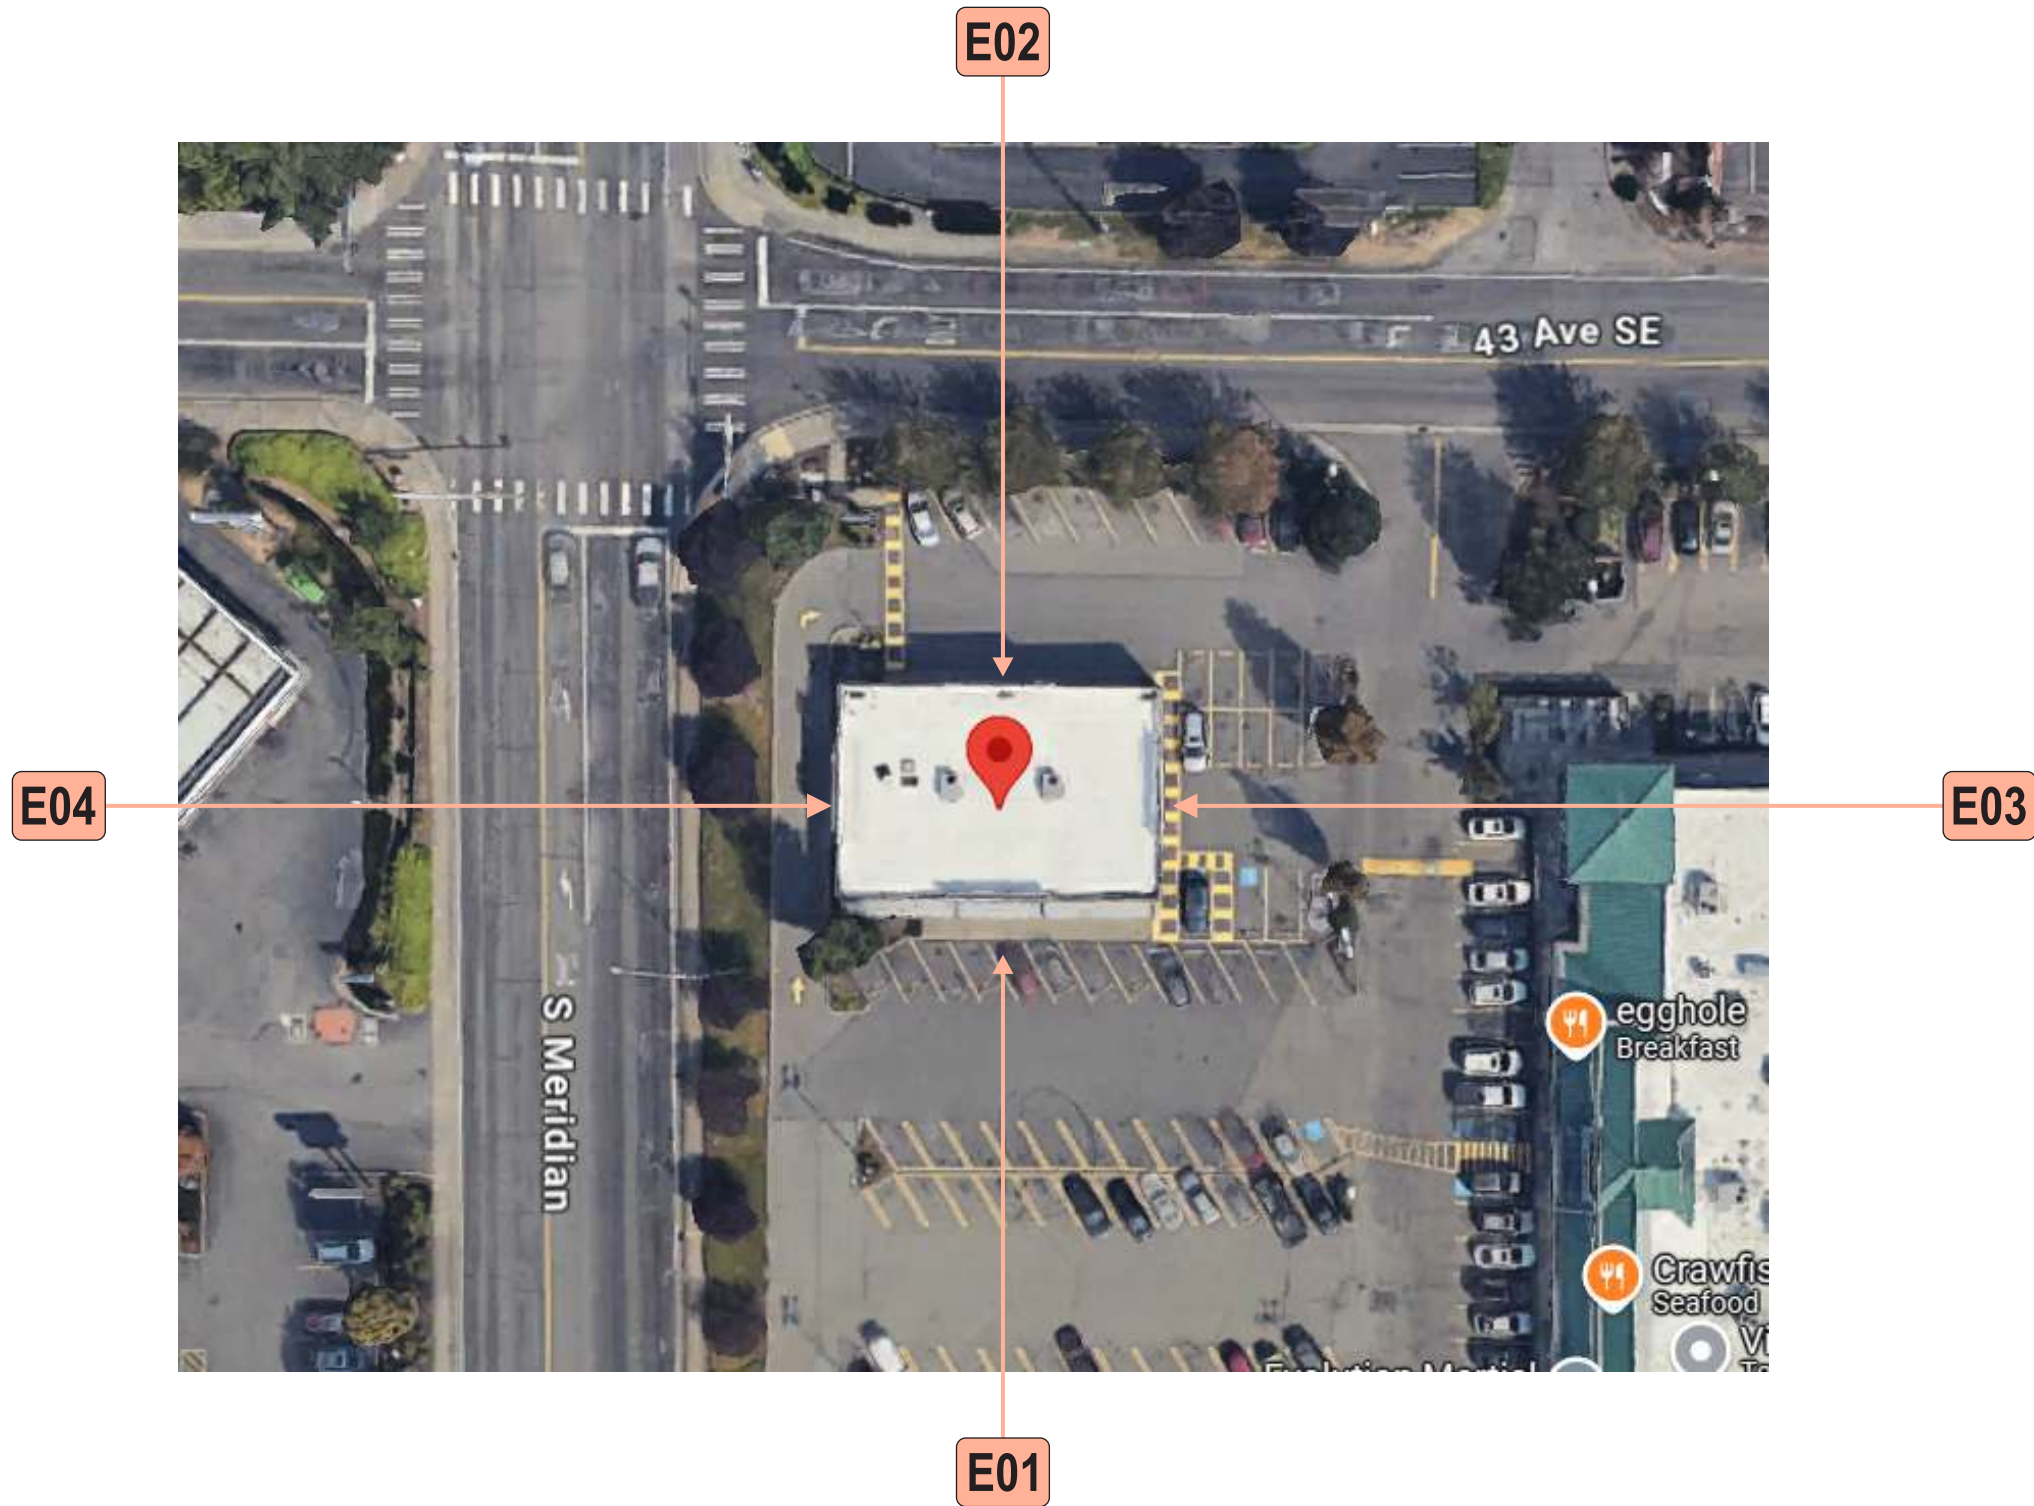


City of Puyallup
Development & Permitting Services
ISSUED PERMIT

Building	Planning
Engineering	Public Works
Fire	Traffic

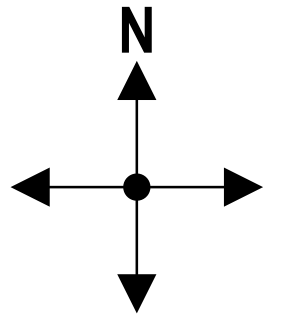

PRSG20260256

City of Puyallup
Planning
Division
APPROVED
See permit
conditions.
JHulseLew
04/14/2026
10:55:32 AM



Stratus

onstratus.com
8959 Tyler Boulevard
Mentor, Ohio 44060
888.503.1569

CLIENT: 
THE VITAMIN SHOPPE
ADDRESS: 4307 S MERIDIAN
PUYALLUP, WA 98373-5926
PAGE NO.: **2**

ORDER NUMBER: 1240263
PROJECT NUMBER: 82743
SITE NUMBER: 211545
PROJECT MANAGER: DAVID WHITE
ELECTRONIC FILE NAME:
G:\ACCOUNTS\WVITAMIN SHOPPE\2025\WA\211545_Puyallup\211545_Puyallup_R3

Rev #	Req #	Date/Artist	Description	Rev #	Req #	Date/Artist	Description
Original	537708	06/23/25 Z-SH					
Rev 1	538912	06/27/25 SM					
Rev 2	540610	07/08/25 Z-RE					
Rev 3	543187	07/21/25 Z-SH					

PRINTS ARE THE EXCLUSIVE PROPERTY OF STRATUS. THIS MATERIAL SHALL NOT BE USED, DUPLICATED, OR OTHERWISE REPRODUCED WITHOUT THE PRIOR WRITTEN CONSENT OF STRATUS.

E01 PROPOSED SOUTH ELEVATION

Scale: 1/8"=1'-0"

EXISTING SIGN SF:	7.9 / 31.3
PROPOSED SIGN SF:	72.6



82'-0" STOREFRONT

26'-8-1/4" SIGNBAND

C/L



Existing 3'-8" x 2'-2" logo & 1'-8" x 18'-10" channel letters to be removed and replaced with new; wall to be patched & repaired as required

C/L 5'-2" SIGNBAND

20'-5" OAH

City of Puyallup
Development & Permitting Services
ISSUED PERMIT

Building	Planning
Engineering	Public Works
Fire	Traffic

PRSG20260256

Stratus

onstratus.com
8959 Tyler Boulevard
Mentor, Ohio 44060
888.503.1569

CLIENT: 
THE VITAMIN SHOPPE

ADDRESS: 4307 S MERIDIAN
PUYALLUP, WA 98373-5926

PAGE NO.: **3**

ORDER NUMBER: 1240263
PROJECT NUMBER: 82743

SITE NUMBER: 211545
PROJECT MANAGER: DAVID WHITE

ELECTRONIC FILE NAME:
G:\ACCOUNTS\WVITAMIN SHOPPE\2025\WA\211545_Puyallup\211545_Puyallup_R3

Rev #	Req #	Date/Artist	Description	Rev #	Req #	Date/Artist	Description
Original	537708	06/23/25 Z-SH					
Rev 1	538912	06/27/25 SM	Made opt. A				
Rev 2	540610	07/08/25 Z-RE	Lowered raceway				
Rev 3	543187	07/21/25 Z-SH	Centered logo and letterset to raceway				

PRINTS ARE THE EXCLUSIVE PROPERTY OF STRATUS. THIS MATERIAL SHALL NOT BE USED, DUPLICATED, OR OTHERWISE REPRODUCED WITHOUT THE PRIOR WRITTEN CONSENT OF STRATUS.

E02 PROPOSED NORTH ELEVATION
Scale: 1/4"=1'-0"

EXISTING SIGN SF:	7.9 / 31.3
PROPOSED SIGN SF:	72.6



20'-5"
OAH

Existing 3'-8" x 2'-2" logo & 1'-8" x 18'-10" channel letters to be removed and replaced with new; wall to be patched & repaired as required

City of Puyallup
Development & Permitting Services
ISSUED PERMIT

Building	Planning
Engineering	Public Works
Fire	Traffic

PRSG20260256

onestratus.com
8959 Tyler Boulevard
Mentor, Ohio 44060
888.503.1569

CLIENT:	
ADDRESS:	4307 S MERIDIAN PUYALLUP, WA 98373-5926
PAGE NO.:	4

ORDER NUMBER:	1240263	PROJECT NUMBER:	82743
SITE NUMBER:	211545	PROJECT MANAGER:	DAVID WHITE
ELECTRONIC FILE NAME:	G:\ACCOUNTS\WVITAMIN SHOPPE\2025\WA\211545_Puyallup\211545_Puyallup_R3		

Rev #	Req #	Date/Artist	Description	Rev #	Req #	Date/Artist	Description
Original	537708	06/23/25 Z-SH					
Rev 1	538912	06/27/25 SM	Made opt. A				
Rev 2	540610	07/08/25 Z-RE	Lowered raceway				
Rev 3	543187	07/21/25 Z-SH	Centered logo and letterset to raceway				

PRINTS ARE THE EXCLUSIVE PROPERTY OF STRATUS. THIS MATERIAL SHALL NOT BE USED, DUPLICATED, OR OTHERWISE REPRODUCED WITHOUT THE PRIOR WRITTEN CONSENT OF STRATUS.

E01


FACE LIT CHANNEL LETTERS ON RACEWAY

VS-LIN-36-RW


E02

Scale: 3/8"=1'-0"

72.6 square feet
Estimated weight 250 lbs

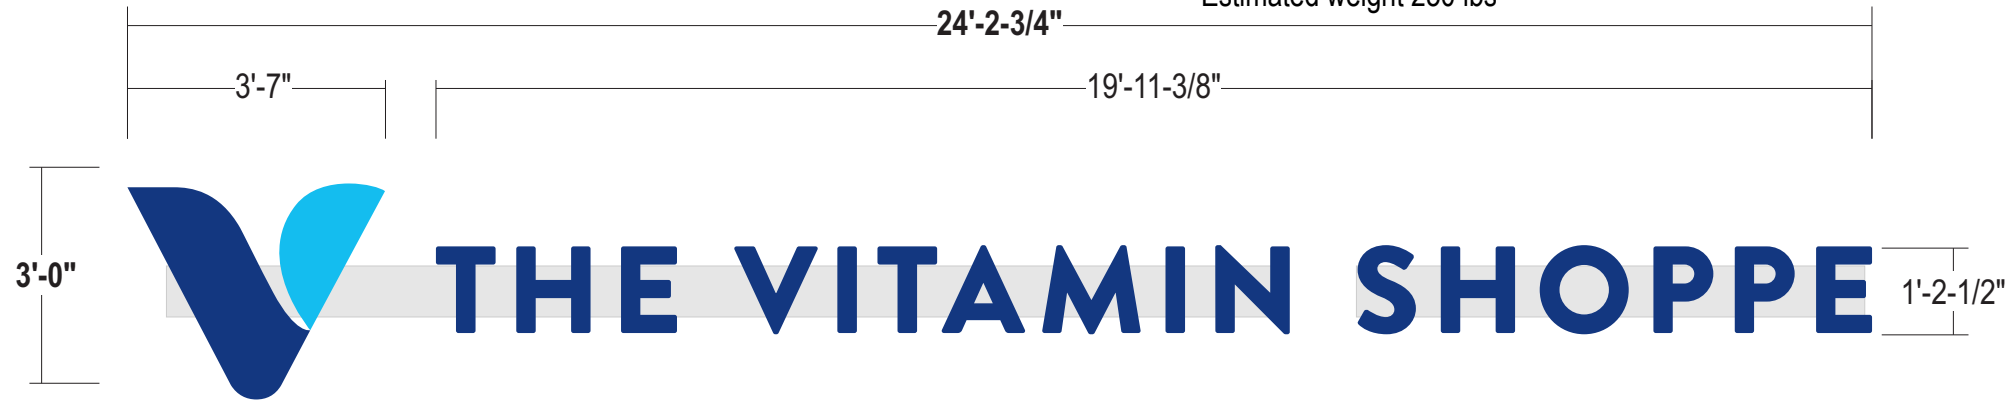

City of Puyallup Development & Permitting Services ISSUED PERMIT	
Building	Planning
Engineering	Public Works
Fire	Traffic

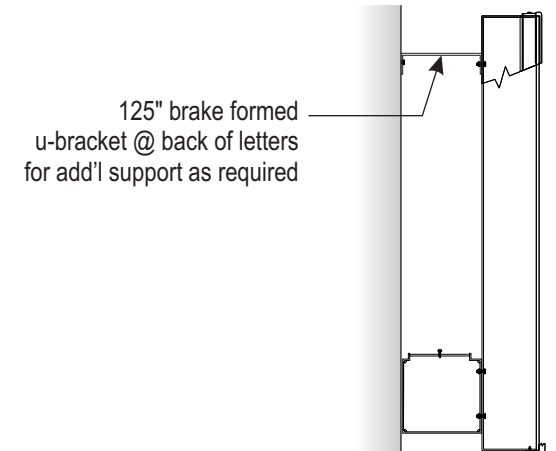

- LOGO FACES:** 3/16" #2447 White acrylic with surface applied trans. dark and light blue vinyl graphics
- COPY FACES:** 3/16" #2447 White acrylic with surface applied Dual color vinyl - Vinyl printed to match PMS 280 C Dark Blue
Copy will appear blue in daylight and illum. white at night
NOTE: Dark blue on logo may not be an exact match to printed Dark blue dual color film!
- TRIMCAP:** 1" jewelite trimcap - all painted Light & Dark blue to match faces
- RETURNS:** 3-1/2" deep .040 alum. - Insides all pre-painted white
Logo returns painted light & dark blue to match faces
Copy returns painted Dark blue to match faces
- BACKS:** Letter backs to be .040 alum.; Insides prepainted White
- ILLUM. :** White LED's as required by manufacturer;
Raceway to house all electrical
- WALL TYPE:** Signband wall material is CINDER BLOCK
- RACEWAY:** 8-1/2" X 7" D fabricated alum. raceway (or alternate approved size) to house all electrical components painted to match sign band; Additional bracing at back of letters required due to letter size
- INSTALL:** Raceway thru bolted using all thread into blocking as required
12" standard length of threaded rod will be supplied unless otherwise noted
3/8" threaded rod into blocking or Stratus approved equivalent
- QUANTITY:** (2) TWO CHANNEL LETTER SET REQUIRED FOR SOUTH, NORTH ELEVATION

COLOR PALETTE

- Pantone 298 C Light Blue
3M 3730-57L Olympic Blue
- Pantone 280 C Dark Blue
3M 3630-137 European Blue
- 3M 3635-210 Dual Color film
Printed to match PMS 280 C
- RACEWAY:**
Sw2009 Sandstone

Paint finish to be satin unless otherwise specified

ALL SIGNS TO COMPLY WITH UL 48 AND WILL BE MARKED AS SUCH WITH APPROPRIATE LABORATORY LABELS.


THIS SIGN IS INTENDED TO BE INSTALLED IN ACCORDANCE WITH THE REQUIREMENTS OF ARTICLE 600 OF THE NATIONAL ELECTRICAL CODE AND/OR OTHER APPLICABLE LOCAL CODES. THIS INCLUDES PROPER GROUNDING AND BONDING OF THE SIGN.

THE LOCATION OF THE DISCONNECT SWITCH AFTER INSTALLATION SHALL COMPLY WITH ARTICLE 600.6(A) (1) OF THE NATIONAL ELECTRICAL CODE.

NIGHT TIME VIEW:



FACE LIT | RACEWAY, CENTER | GENERIC INSTALL

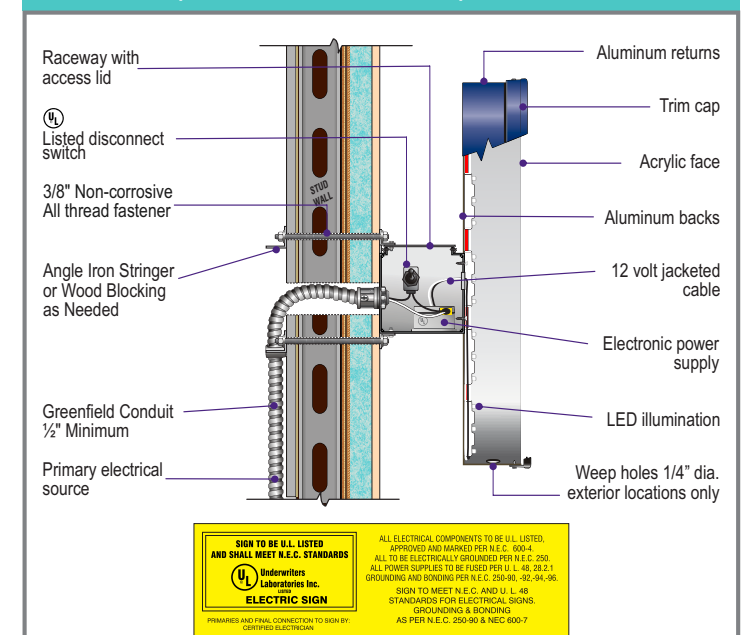

SIGN TO BE U.L. LISTED AND SHALL MEET N.E.C. STANDARDS
Underwriters Laboratories Inc.
ELECTRIC SIGN

ALL ELECTRICAL COMPONENTS TO BE U.L. LISTED, APPROVED AND MARKED PER N.E.C. 600-4. ALL TO BE ELECTRICALLY GROUNDING PER N.E.C. 250. ALL POWER SUPPLIES TO BE LISTED PER U.L. 48, 250.1. GROUNDING AND BONDING PER N.E.C. 250-40, -42, -44, -46.

SIGN TO MEET N.E.C. AND U.L. 48. STANDARDS FOR ELECTRICAL SIGNS. GROUNDING & BONDING AS PER N.E.C. 250-90 & NEC 400-7.

Stratus

onestratus.com
8959 Tyler Boulevard
Mentor, Ohio 44060
888.503.1569

CLIENT: THE VITAMIN SHOPPE

ADDRESS: 4307 S MERIDIAN PUYALLUP, WA 98373-5926

PAGE NO.: 5

ORDER NUMBER: 1240263

SITE NUMBER: 211545

ELECTRONIC FILE NAME: G:\ACCOUNTS\VVITAMIN SHOPPE\2025\WA\211545_Puyallup\211545_Puyallup_R3

PROJECT NUMBER: 82743

PROJECT MANAGER: DAVID WHITE

Rev #	Req #	Date/Artist	Description
Original	537708	06/23/25 Z-SH	
Rev 1	538912	06/27/25 SM	Made opt. A
Rev 2	540610	07/08/25 Z-RE	Removed option B and lowered raceway
Rev 3	543187	07/21/25 Z-SH	Updated quantity

Rev #	Req #	Date/Artist	Description

PRSG20260256

E03 PROPOSED EAST ELEVATION
Scale: 1/8"=1'-0"

EXISTING SIGN SF:	6 / 21.7
PROPOSED SIGN SF:	53.8



City of Puyallup
Development & Permitting Services
ISSUED PERMIT

Building	Planning
Engineering	Public Works
Fire	Traffic



Existing 3'-0" x 2'-0" logo & 1'-5" x 15'-4" channel letters to be removed and replaced with new; wall to be patched & repaired as required

PRSG20260256

onestratus.com
8959 Tyler Boulevard
Mentor, Ohio 44060
888.503.1569

CLIENT: THE VITAMIN SHOPPE

ADDRESS: 4307 S MERIDIAN PUYALLUP, WA 98373-5926

PAGE NO.: 6

ORDER NUMBER: 1240263

SITE NUMBER: 211545

ELECTRONIC FILE NAME: G:\ACCOUNTS\VVITAMIN SHOPPE\2025\WA\211545_Puyallup\211545_Puyallup_R3

PROJECT NUMBER: 82743

PROJECT MANAGER: DAVID WHITE

Rev #	Req #	Date/Artist	Description	Rev #	Req #	Date/Artist	Description
Original	537708	06/23/25 Z-SH					
Rev 1	538912	06/27/25 SM	Made opt. A				
Rev 2	540610	07/08/25 Z-RE	Lowered raceway				
Rev 3	543187	07/21/25 Z-SH					

PRINTS ARE THE EXCLUSIVE PROPERTY OF STRATUS. THIS MATERIAL SHALL NOT BE USED, DUPLICATED, OR OTHERWISE REPRODUCED WITHOUT THE PRIOR WRITTEN CONSENT OF STRATUS.

E04 PROPOSED WEST ELEVATION
Scale: 1/4"=1'-0"

EXISTING SIGN SF:	6 / 21.7
PROPOSED SIGN SF:	53.8



City of Puyallup
Development & Permitting Services
ISSUED PERMIT

Building	Planning
Engineering	Public Works
Fire	Traffic



Existing 3'-0" x 2'-0" logo & 1'-5" x 15'-4" channel letters to be removed and replaced with new; wall to be patched & repaired as required



PRSG20260256

Stratus
onestratus.com
8959 Tyler Boulevard
Mentor, Ohio 44060
888.503.1569

CLIENT: THE VITAMIN SHOPPE
ADDRESS: 4307 S MERIDIAN PUYALLUP, WA 98373-5926
PAGE NO.: 7

ORDER NUMBER: 1240263
PROJECT NUMBER: 82743
SITE NUMBER: 211545
PROJECT MANAGER: DAVID WHITE
ELECTRONIC FILE NAME: G:\ACCOUNTS\WVITAMIN SHOPPE\2025\WA\211545_Puyallup\211545_Puyallup_R3

Rev #	Req #	Date/Artist	Description	Rev #	Req #	Date/Artist	Description
Original	537708	06/23/25 Z-SH					
Rev 1	538912	06/27/25 SM	Made opt. A				
Rev 2	540610	07/08/25 Z-RE	Lowered raceway				
Rev 3	543187	07/21/25 Z-SH					

PRINTS ARE THE EXCLUSIVE PROPERTY OF STRATUS. THIS MATERIAL SHALL NOT BE USED, DUPLICATED, OR OTHERWISE REPRODUCED WITHOUT THE PRIOR WRITTEN CONSENT OF STRATUS.


E03
E04

FACE LIT CHANNEL LETTERS ON RACEWAY

CUSTOM VS-LIN-31-RW

Scale: 3/8"=1'-0"

53.8 square feet
Estimated weight 200 lbs

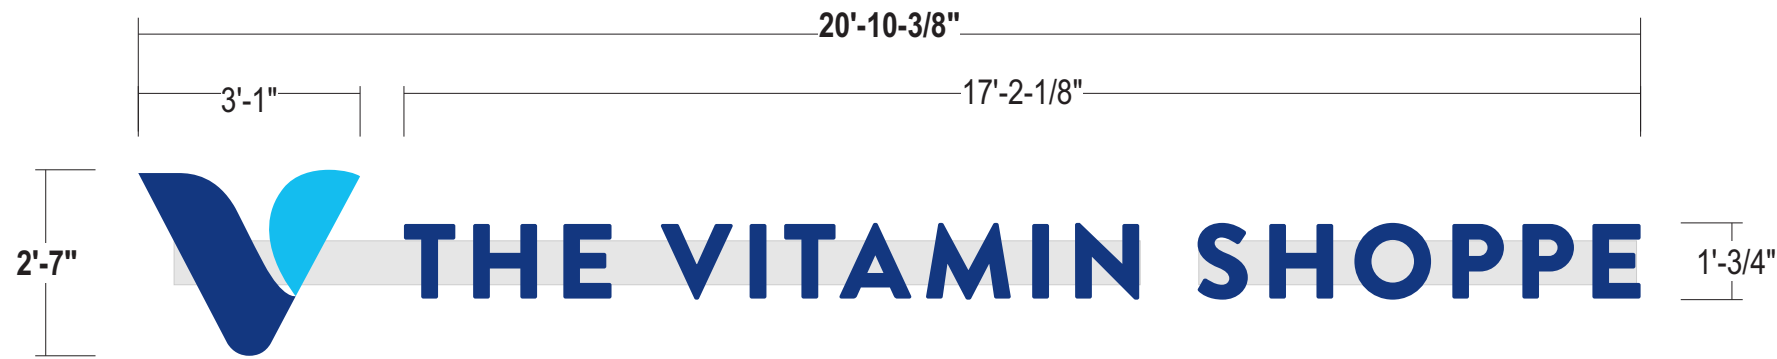

LOGO FACES: 3/16" #2447 White acrylic with surface applied trans. dark and light blue vinyl graphics

COPY FACES: 3/16" #2447 White acrylic with surface applied Dual color vinyl - Vinyl printed to match PMS 280 C Dark Blue
Copy will appear blue in daylight and illum. white at night
NOTE: Dark blue on logo may not be an exact match to printed Dark blue dual color film!

TRIMCAP: 1" jewelite trimcap - all painted Light & Dark blue to match faces

RETURNS: 3-1/2" deep .040 alum. - Insides all pre-painted white
Logo returns painted light & dark blue to match faces
Copy returns painted Dark blue to match faces

BACKS: Letter backs to be .040 alum.; Insides prepainted White


ILLUM. : White LED's as required by manufacturer;
Raceway to house all electrical

WALL TYPE: Signband wall material is CINDER BLOCK




RACEWAY: 8-1/2" X 7" D fabricated alum. raceway (or alternate approved size) to house all electrical components painted to match sign band;

INSTALL: Raceway thru bolted using all thread into blocking as required
12" standard length of threaded rod will be supplied unless otherwise noted
3/8" threaded rod into blocking or Stratus approved equivalent

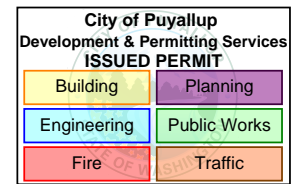QUANTITY: (2) TWO CHANNEL LETTER SET REQUIRED FOR EAST & WEST ELEVATION




COLOR PALETTE

-  Pantone 298 C Light Blue
3M 3730-57L Olympic Blue
-  Pantone 280 C Dark Blue
3M 3630-137 European Blue
-  3M 3635-210 Dual Color film
Printed to match PMS 280 C
-  **RACEWAY:**
Sw2009 Sandstone

Paint finish to be satin unless otherwise specified

ALL SIGNS TO COMPLY WITH UL 48 AND WILL BE MARKED AS SUCH WITH APPROPRIATE LABORATORY LABELS.
THIS SIGN IS INTENDED TO BE INSTALLED IN ACCORDANCE WITH THE REQUIREMENTS OF ARTICLE 600 OF THE NATIONAL ELECTRICAL CODE AND/OR OTHER APPLICABLE LOCAL CODES. THIS INCLUDES PROPER GROUNDING AND BONDING OF THE SIGN.

THE LOCATION OF THE DISCONNECT SWITCH AFTER INSTALLATION SHALL COMPLY WITH ARTICLE 600.6(A) (1) OF THE NATIONAL ELECTRIC CODE.

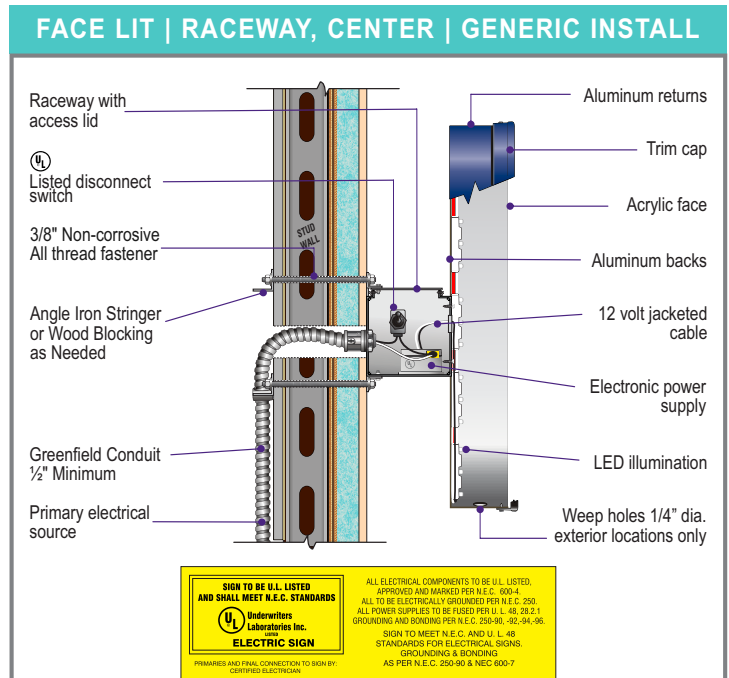

NIGHT TIME VIEW:



Stratus

onstratus.com
8959 Tyler Boulevard
Mentor, Ohio 44060
888.503.1569

CLIENT: 
THE VITAMIN SHOPPE
ADDRESS: 4307 S MERIDIAN
PUYALLUP, WA 98373-5926
PAGE NO.: 8

ORDER NUMBER: 1240263
PROJECT NUMBER: 82743
SITE NUMBER: 211545
PROJECT MANAGER: DAVID WHITE
ELECTRONIC FILE NAME: G:\ACCOUNTS\VVITAMIN SHOPPE\2025\WA\211545_Puyallup\211545_Puyallup_R3

Rev #	Req #	Date/Artist	Description
Original	537708	06/23/25 Z-SH	
Rev 1	538912	06/27/25 SM	
Rev 2	540610	07/08/25 Z-RE	
Rev 3	543187	07/21/25 Z-SH	Added page

Rev #	Req #	Date/Artist	Description
			PRSG20260256