

Sales: Shannon Phillips  
Project Manager: Michelle Johnston

3510 S Meridian  
Puyallup, WA 98373

### **Table of Contents**

- Page 1 - Cover Page
- Page 2 - Front Elevation 1
- Page 3 - Front Elevation 2
- Page 4 - Right Elevation 1
- Page 5 - Right Elevation 2
- Page 6 - Left Elevation
- Page 7 - 34" Apple Logo Sign
- Page 8 - 97.5"x42.25" Existing Awnings w/ 55.585"x69.619" Red Vinyl Apple
- Page 9 - 79.75"x42.375" Existing Awnings w/ 55.585"x69.619" Red Vinyl Apple
- Page 10 - 84.5"x48.25" Existing Awning w/ 21.54"x36.181" Red Vinyl CSTG
- Page 11 - 25.5" x 55.9375" To-Go Wall Cabinet
- Page 12 - 10" Welcome Back Vinyl

### **Revision Notes**

**Rev 1:** JH 02-04-26 Added awning vinyl, updated callouts and color for existing awnings and canopy, updated elevations

Mounting Hardware should be identified on the plans along with spacing for ease of inspection. Provide hardware type and spacing or number required for each unit.

(Signage Plans, Pg. 1)

Please provide the lengths of each wall, as well as the length of the faces of the canopy.

Additionally, please label each proposed sign individually (e.g. Sign A, Sign B, Sign C, etc.), and identify the area of the existing signs in square feet.

See "Signage Plans".



**SIGN COMPANY LLC.**

731-925-4448 • 800-953-3744 • Fax 731-926-2022  
www.designteam.net

A	34" Apple Logo Sign
B	Existing Awnings w/ 55.585"x69.619" Red Apple Vinyl

Rev 1	JH 02-04-26 Added awning vinyl, updated awning color, canopy color
Rev 2	SEO 2-9-26 Removed "Welcome Back" above door
Rev 3	
Rev 4	
Rev 5	
Rev 6	

Proposed Elevation



Existing Elevation



Designer: JAC	Date: 11/18/25	Option # 1 - JAC
Client: Applebee's - Puyallup, WA		
File Path: Z:\Restaurants\Applebees\WA\Puyallup\3510 S Meridian (98373)\New Signage 2025		

- Proof Is Approved. Proceed With Production Of Order
- Proof Is Approved With Corrections. Make Corrections As Indicated And Proceed With Production Of Order

Signature: \_\_\_\_\_  
I have reviewed this proof in regard to: Sign type, order quantity, and accuracy of icons, symbols, and text (e.g. spelling capitalization, punctuation).  
 Print Name: \_\_\_\_\_  
 Date: \_\_\_\_\_



These plans are the exclusive property of Design Team Sign Company and are the result of the original work of its employees. They are submitted to your company for the sole purpose of your consideration of whether to purchase these plans or to purchase from Design Team Sign Company a product manufactured according to these plans. Distribution or exhibition of the plans to anyone other than employees of your company, or use of these plans to construct a product similar to one embodied herein, is expressly forbidden. In the event that exhibition or construction occurs, Design Team Sign Company expects to be reimbursed \$500 in compensation for time and effort entailed in creating these plans.

A	34" Apple Logo Sign
B	10" Welcome Back Vinyl

Rev 1:	SEO 2/9/26 Noted canopy color & removed "Welcome Back" above door
Rev 2:	
Rev 3:	
Rev 4:	
Rev 5:	
Rev 6:	

Proposed Elevation



Existing Elevation



Designer: JAC	Date: 11/18/25	Option # 1 - JAC
Client: Applebee's - Puyallup, WA		
File Path: Z:\Restaurants\Applebees\WA\Puyallup\3510 S Meridian (98373)\New Signage 2025		

- Proof Is Approved. Proceed With Production Of Order
- Proof Is Approved With Corrections. Make Corrections As Indicated And Proceed With Production Of Order

Signature: \_\_\_\_\_  
I have reviewed this proof in regard to: Sign type, order quantity, and accuracy of icons, symbols, and text (e.g. spelling capitalization, punctuation).  
 Print Name: \_\_\_\_\_  
 Date: \_\_\_\_\_



These plans are the exclusive property of Design Team Sign Company and are the result of the original work of its employees. They are submitted to your company for the sole purpose of your consideration of whether to purchase these plans or to purchase from Design Team Sign Company a product manufactured according to these plans. Distribution or exhibition of the plans to anyone other than employees of your company, or use of these plans to construct a product similar to one embodied herein, is expressly forbidden. In the event that exhibition or construction occurs, Design Team Sign Company expects to be reimbursed \$500 in compensation for time and effort entailed in creating these plans.

A 34" Apple Logo Sign

Rev 1
Rev 2
Rev 3
Rev 4
Rev 5
Rev 6



Existing Elevation



Designer: JAC	Date: 11/18/25	Option # 1 - JAC
Client: Applebee's - Puyallup, WA		
File Path: Z:\Restaurants\Applebees\WA\Puyallup\3510 S Meridian (98373)\New Signage 2025		

- Proof Is Approved. Proceed With Production Of Order
- Proof Is Approved With Corrections. Make Corrections As Indicated And Proceed With Production Of Order

Signature: \_\_\_\_\_  
I have reviewed this proof in regard to: Sign type, order quantity, and accuracy of icons, symbols, and text (e.g. spelling capitalization, punctuation).  
 Print Name: \_\_\_\_\_  
 Date: \_\_\_\_\_



These plans are the exclusive property of Design Team Sign Company and are the result of the original work of its employees. They are submitted to your company for the sole purpose of your consideration of whether to purchase these plans or to purchase from Design Team Sign Company a product manufactured according to these plans. Distribution or exhibition of the plans to anyone other than employees of your company, or use of these plans to construct a product similar to one embodied herein, is expressly forbidden. In the event that exhibition or construction occurs, Design Team Sign Company expects to be reimbursed \$500 in compensation for time and effort entailed in creating these plans.

A	34" Apple Logo Sign
B	Existing Awning w/ 21.54"x36.181" Red CSTG Vinyl

Rev 1	JH 02-04-26 Added awning vinyl, updated awning color
Rev 2	
Rev 3	
Rev 4	
Rev 5	
Rev 6	

Proposed Elevation



Existing Elevation



Designer: JAC	Date: 11/18/25	Option # 1 - JAC
Client: Applebee's - Puyallup, WA		
File Path: Z:\Restaurants\Applebees\WA\Puyallup\3510 S Meridian (98373)\New Signage 2025		

- Proof Is Approved. Proceed With Production Of Order
- Proof Is Approved With Corrections. Make Corrections As Indicated And Proceed With Production Of Order

Signature: \_\_\_\_\_  
 I have reviewed this proof in regard to: Sign type, order quantity, and accuracy of icons, symbols, and text (e.g. spelling capitalization, punctuation).  
 Print Name: \_\_\_\_\_  
 Date: \_\_\_\_\_



These plans are the exclusive property of Design Team Sign Company and are the result of the original work of its employees. They are submitted to your company for the sole purpose of your consideration of whether to purchase these plans or to purchase from Design Team Sign Company a product manufactured according to these plans. Distribution or exhibition of the plans to anyone other than employees of your company, or use of these plans to construct a product similar to one embodied herein, is expressly forbidden. In the event that exhibition or construction occurs, Design Team Sign Company expects to be reimbursed \$500 in compensation for time and effort entailed in creating these plans.

A	34" Apple Logo Sign
B	Existing Awnings w/ 55.585"x69.619" Red Apple Vinyl

Rev 1	JH 02-04-26 Added awning vinyl, updated awning color, canopy color
Rev 2	
Rev 3	
Rev 4	
Rev 5	
Rev 6	

Proposed Elevation



Existing Elevation




Designer: JAC	Date: 11/18/25	Option # 1 - JAC
Client: Applebee's - Puyallup, WA		
File Path: Z:\Restaurants\Applebees\WA\Puyallup\3510 S Meridian (98373)\New Signage 2025		

- Proof Is Approved. Proceed With Production Of Order
- Proof Is Approved With Corrections. Make Corrections As Indicated And Proceed With Production Of Order

Signature: \_\_\_\_\_  
I have reviewed this proof in regard to: Sign type, order quantity, and accuracy of icons, symbols, and text (e.g. spelling capitalization, punctuation).  
 Print Name: \_\_\_\_\_  
 Date: \_\_\_\_\_




These plans are the exclusive property of Design Team Sign Company and are the result of the original work of its employees. They are submitted to your company for the sole purpose of your consideration of whether to purchase these plans or to purchase from Design Team Sign Company a product manufactured according to these plans. Distribution or exhibition of the plans to anyone other than employees of your company, or use of these plans to construct a product similar to one embodied herein, is expressly forbidden. In the event that exhibition or construction occurs, Design Team Sign Company expects to be reimbursed \$500 in compensation for time and effort entailed in creating these plans.

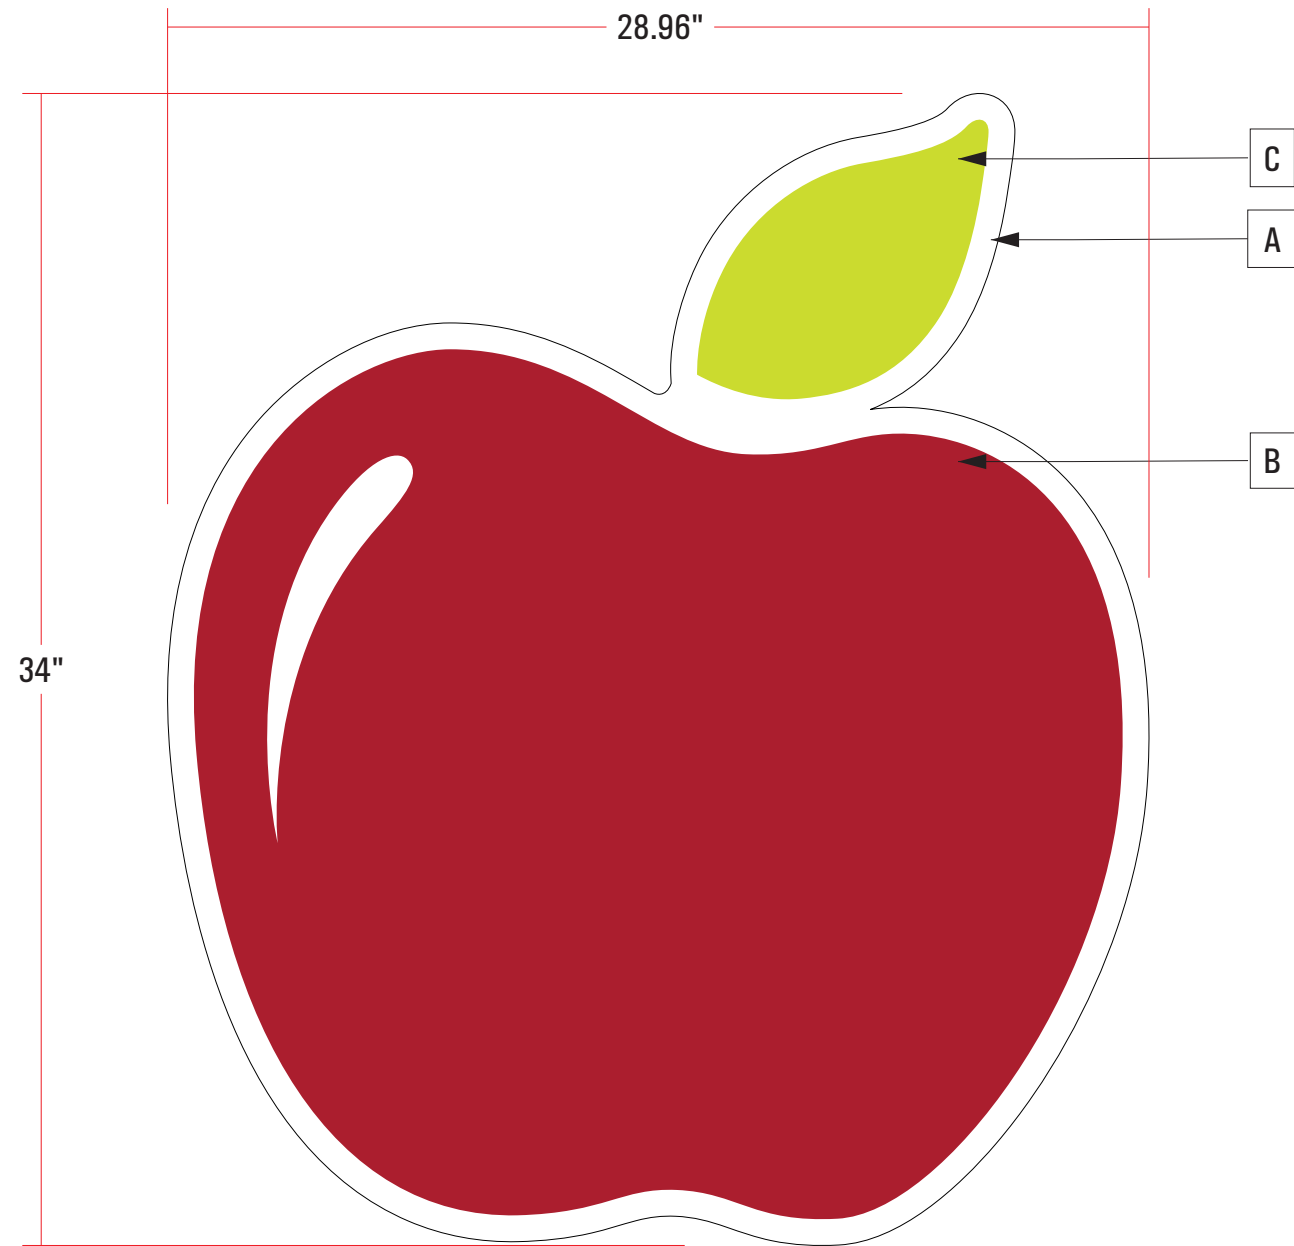

Sq Ft: 6.84

Materials	
1	.040 Aluminum Returns
2	1" Trimcap
3	3/16" Acrylic Face
4	.090 Aluminum Back
5	GE 24 Volt Max 7100K White LED
6	Mounting Hardware
7	1/4" Weep Hole
8	1/2" Flex Conduit
9	Toggle Switch Mounted to Box
10	Power Supply
11	Primary Electrical Leads (Power by Others)

Apple: Colors & Finishes	
A	2447 White Acrylic
B	3M 3630-53 Cardinal Red - 1st Surf.
C	Digitally Printed Green Translucent Film to match Pantone 381 C - 1st Su.
D	1" Black Trim Cap
E	Gloss Black Returns

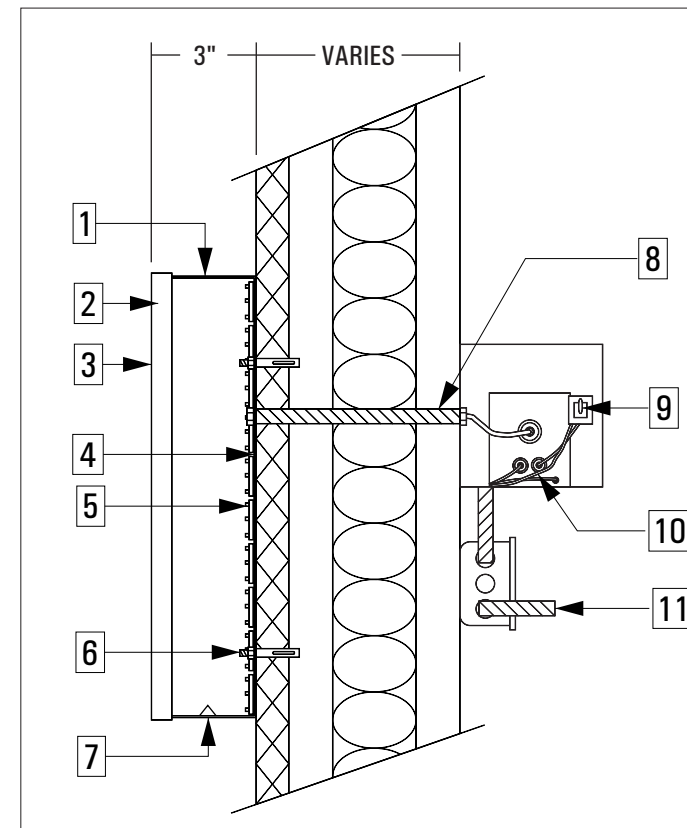

Rev 1:	
Rev 2:	
Rev 3:	
Rev 4:	
Rev 5:	

Notes



Designer: JAC	Date: 2/26/24
Client: Applebee's	
File Path: z:\Restaurant\Applebees\	

- Proof Is Approved. Proceed With Production Of Order
- Proof Is Approved With Corrections. Make Corrections As Indicated And Proceed With Production Of Order

Signature: \_\_\_\_\_  
I have reviewed this proof in regard to: Sign type, order quantity, and accuracy of icons, symbols, and text (e.g. spelling capitalization, punctuation).  
 Print Name: \_\_\_\_\_  
 Date: \_\_\_\_\_




These plans are the exclusive property of Design Team Sign Company and are the result of the original work of its employees. They are submitted to your company for the sole purpose of your consideration of whether to purchase these plans or to purchase from Design Team Sign Company a product manufactured according to these plans. Distribution or exhibition of the plans to anyone other than employees of your company, or use of these plans to construct a product similar to one embodied herein, is expressly forbidden. In the event that exhibition or construction occurs, Design Team Sign Company expects to be reimbursed \$500 in compensation for time and effort entailed in creating these plans.



Existing Awning Painted  
SW 7069 Iron Ore by Others

A

B

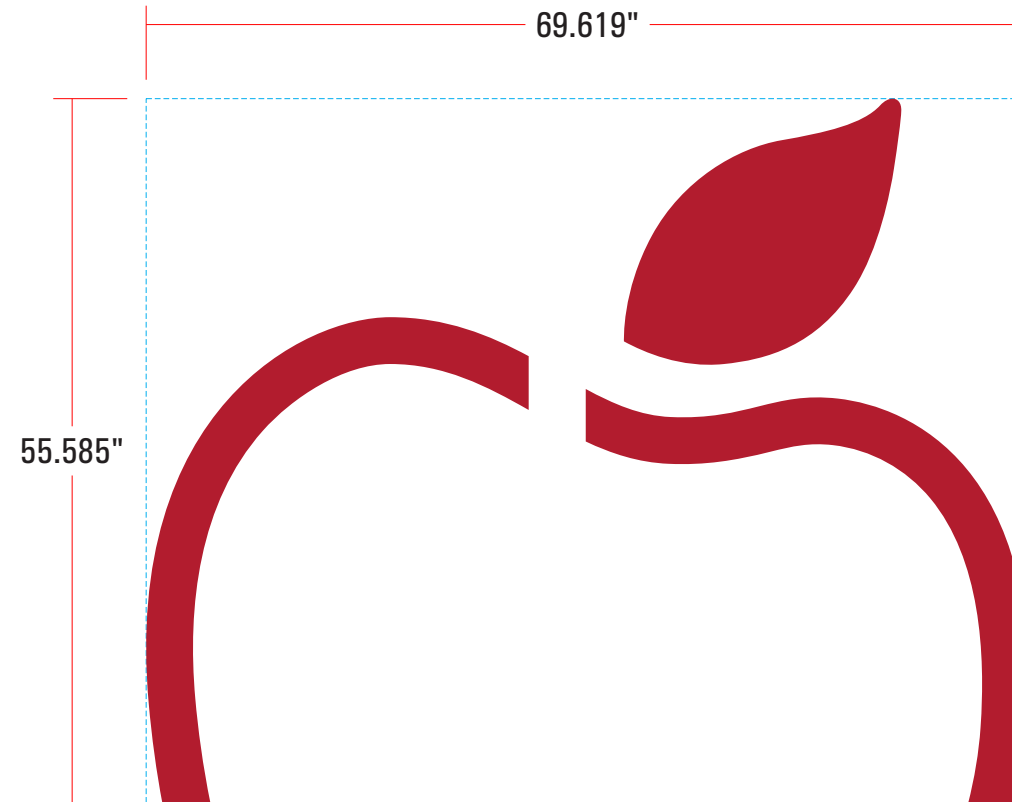

**Colors & Finishes**

A	Oracal 751-028 Red Vinyl
B	Existing Panels Ptd. SW 7069 Iron Ore

Rev 1:	
Rev 2:	
Rev 3:	
Rev 4:	
Rev 5:	

**Notes**




Designer: JH	Date: 02/04/26
Client: Applebee's - 3510 S Meridian - Puyallup, WA	
File Path: Z:\Restaurants\APPLEBEE'S\WA\PUYALLUP\3510 S Meridian (98373)\NEW SIGNAGE 2025\Concepts Proofs	

- Proof Is Approved. Proceed With Production Of Order
- Proof Is Approved With Corrections. Make Corrections As Indicated And Proceed With Production Of Order

Signature: \_\_\_\_\_  
I have reviewed this proof in regard to: Sign type, order quantity, and accuracy of icons, symbols, and text (e.g. spelling capitalization, punctuation).  
 Print Name: \_\_\_\_\_  
 Date: \_\_\_\_\_



These plans are the exclusive property of Design Team Sign Company and are the result of the original work of its employees. They are submitted to your company for the sole purpose of your consideration of whether to purchase these plans or to purchase from Design Team Sign Company a product manufactured according to these plans. Distribution or exhibition of the plans to anyone other than employees of your company, or use or these plans to construct a product similar to one embodied herein, is expressly forbidden. In the event that exhibition or construction occurs, Design Team Sign Company expects to be reimbursed \$500 in compensation for time and effort entailed in creating these plans.

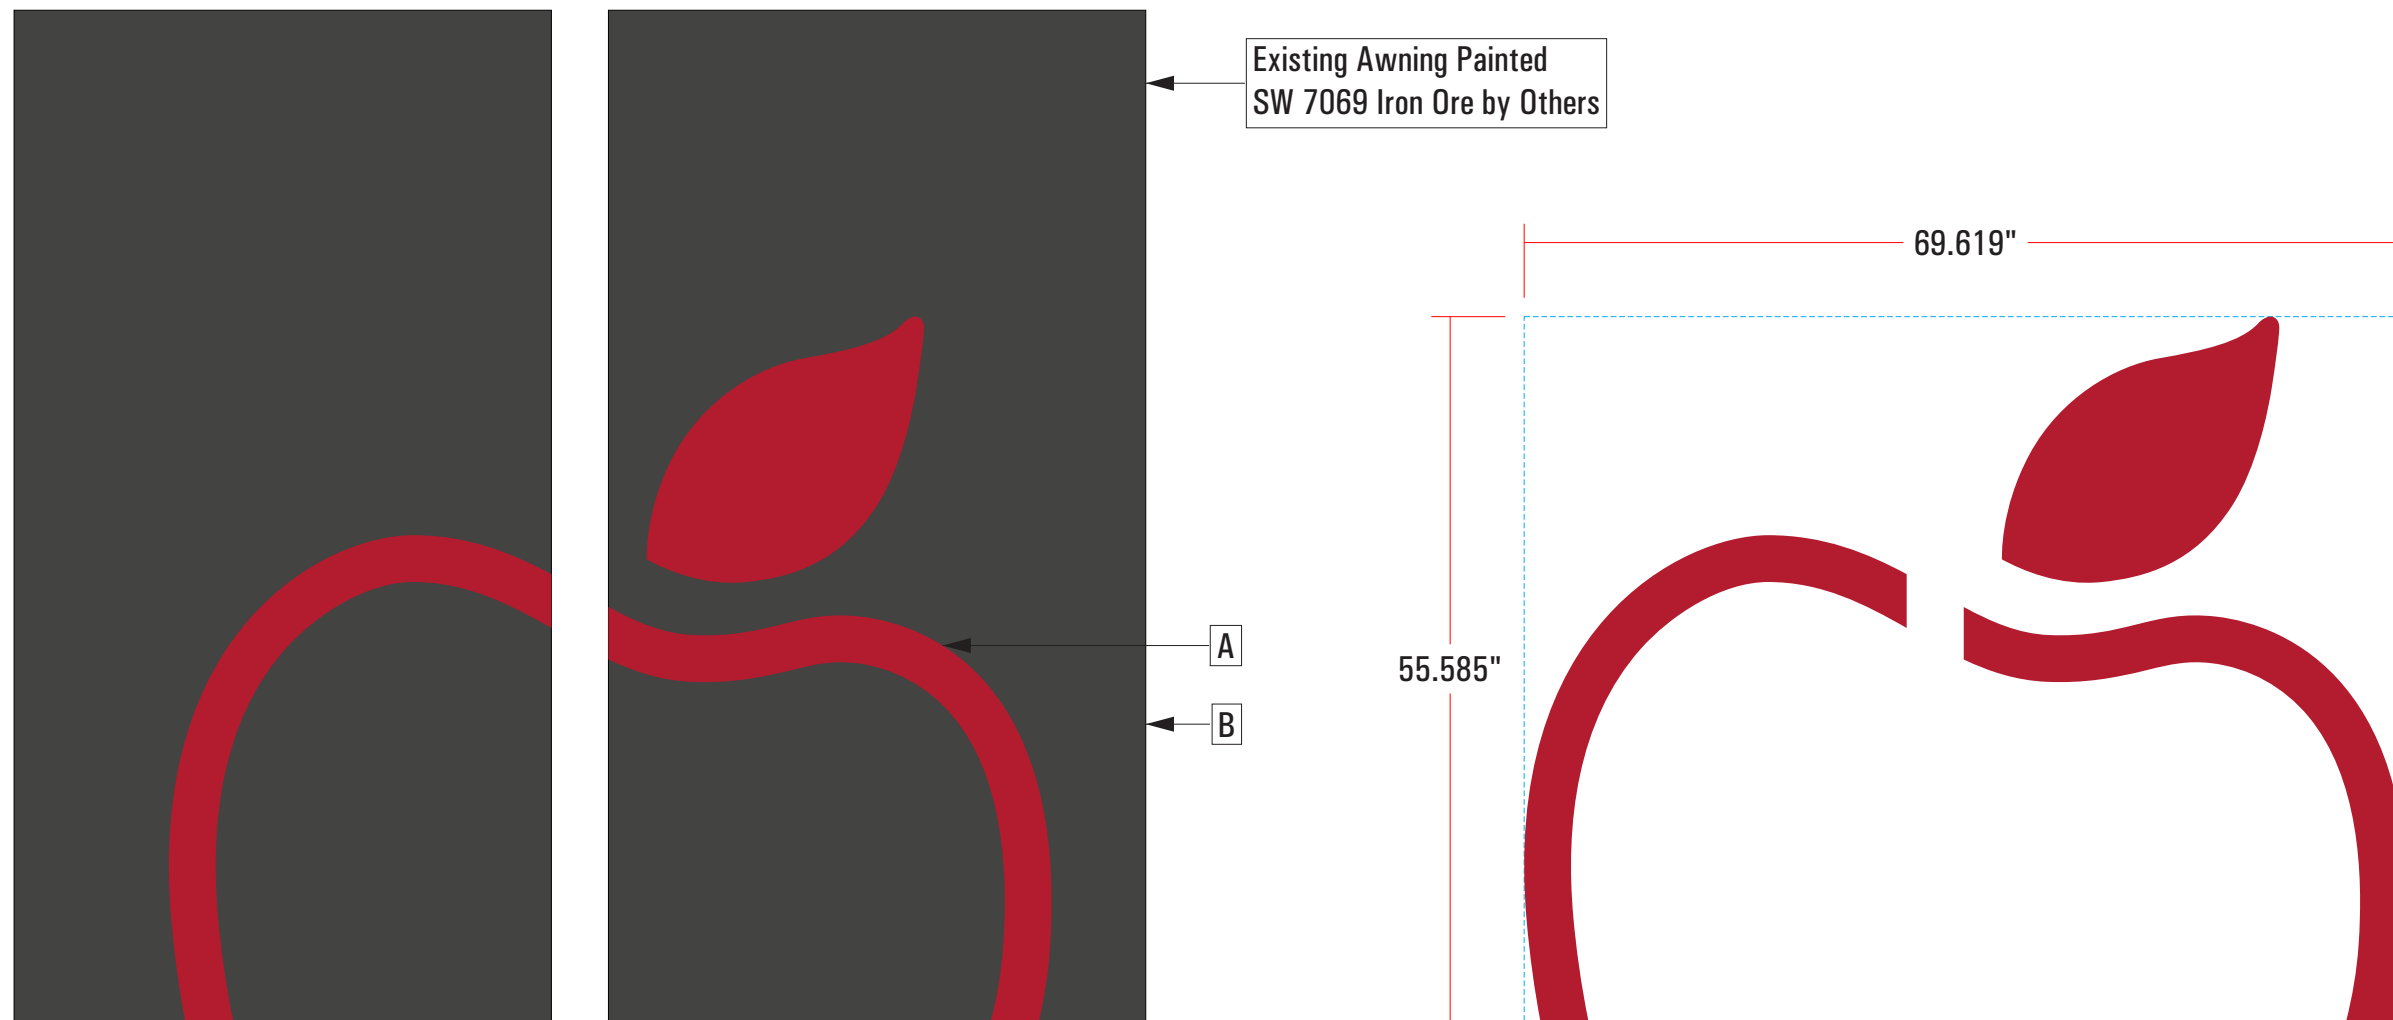

**Colors & Finishes**

A	Oracal 751-028 Red Vinyl
B	Existing Panels Ptd. SW 7069 Iron Ore

Rev 1:	
Rev 2:	
Rev 3:	
Rev 4:	
Rev 5:	

**Notes**



Designer: JH	Date: 02/04/26
Client: Applebee's - 3510 S Meridian - Puyallup, WA	
File Path: Z:\Restaurants\APPLEBEE'S\WA\PUYALLUP\3510 S Meridian (98373)\NEW SIGNAGE 2025\Concepts Proofs	

- Proof Is Approved. Proceed With Production Of Order
- Proof Is Approved With Corrections. Make Corrections As Indicated And Proceed With Production Of Order

Signature: \_\_\_\_\_  
I have reviewed this proof in regard to: Sign type, order quantity, and accuracy of icons, symbols, and text (e.g. spelling capitalization, punctuation).  
 Print Name: \_\_\_\_\_  
 Date: \_\_\_\_\_



These plans are the exclusive property of Design Team Sign Company and are the result of the original work of its employees. They are submitted to your company for the sole purpose of your consideration of whether to purchase these plans or to purchase from Design Team Sign Company a product manufactured according to these plans. Distribution or exhibition of the plans to anyone other than employees of your company, or use of these plans to construct a product similar to one embodied herein, is expressly forbidden. In the event that exhibition or construction occurs, Design Team Sign Company expects to be reimbursed \$500 in compensation for time and effort entailed in creating these plans.



Existing Awning Painted  
SW 7069 Iron Ore by Others



A  
B

Colors & Finishes

A	Oracal 751-028 Red Vinyl
B	Existing Panels Ptd. SW 7069 Iron Ore

Rev 1:
Rev 2:
Rev 3:
Rev 4:
Rev 5:

Notes



Designer: JH	Date: 02/04/26
Client: Applebee's - 3510 S Meridian - Puyallup, WA	
File Path: Z:\Restaurants\APPLEBEE'S\WA\PUYALLUP\3510 S Meridian (98373)\NEW SIGNAGE 2025\Concepts Proofs	

- Proof Is Approved. Proceed With Production Of Order
- Proof Is Approved With Corrections. Make Corrections As Indicated And Proceed With Production Of Order

Signature: \_\_\_\_\_  
I have reviewed this proof in regard to: Sign type, order quantity, and accuracy of icons, symbols, and text (e.g. spelling capitalization, punctuation).  
 Print Name: \_\_\_\_\_  
 Date: \_\_\_\_\_



These plans are the exclusive property of Design Team Sign Company and are the result of the original work of its employees. They are submitted to your company for the sole purpose of your consideration of whether to purchase these plans or to purchase from Design Team Sign Company a product manufactured according to these plans. Distribution or exhibition of the plans to anyone other than employees of your company, or use or these plans to construct a product similar to one embodied herein, is expressly forbidden. In the event that exhibition or construction occurs, Design Team Sign Company expects to be reimbursed \$500 in compensation for time and effort entailed in creating these plans.

# Exterior Illuminated Wall Cabinet


**STOCK CODE**  
APP-V2-WS25X56TG



**Sq Ft: 9.906**



NIGHTTIME ILLUMINATION  
SCALE: 1" = 1'-0"

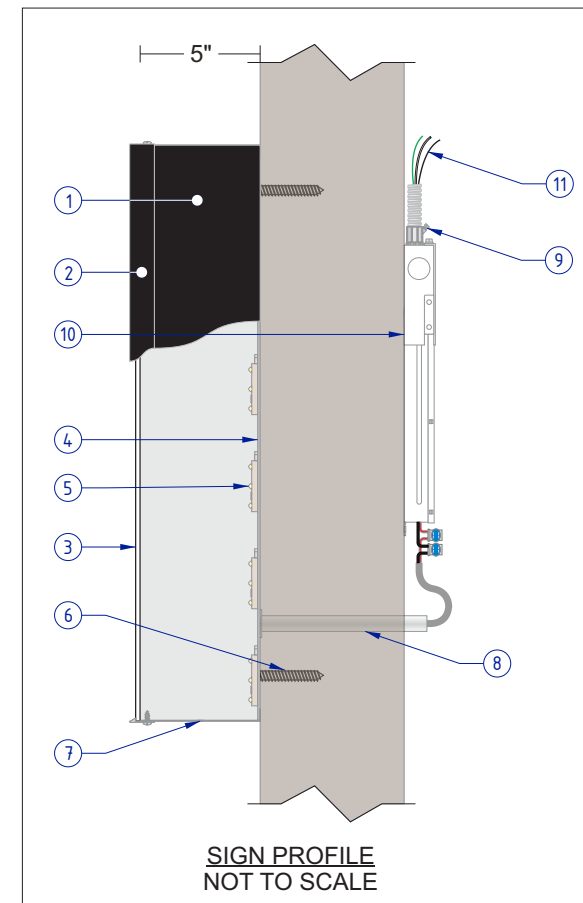

SIGN PROFILE  
NOT TO SCALE

### Materials

1	.040 Aluminum Returns
2	1" Trimcap
3	3/16" Acrylic Face
4	.063 Aluminum Back
5	GE 24 Volt Max 7100K White LED
6	Mounting Hardware
7	1/4" Weep Hole
8	1/2" Flex Conduit
9	Toggle Switch Mounted to Box
10	Power Supply
11	Primary Electrical Leads (Power by Others)

### Colors & Finishes

A	2447 White Acrylic Faces
B	Gloss Black Returns and Trimcap
C	Perf Vinyl Dig. Prnt. to match 3M 7725 Tomato Red
D	White LED
E	3M 7725-10 White Opaque Film 1st Su.
F	3M 7725-12 Black Opaque Film 1st Su.

### Notes

Cabinet interiors to be Pre-finished White

Rev 1:	
Rev 2:	
Rev 3:	
Rev 4:	
Rev 5:	




Designer: JH	Date: 09-19-22
Client: Applebee's	
File Path: Z:\Restaurant\APPLEBEE'S	

- Proof Is Approved. Proceed With Production Of Order
- Proof Is Approved With Corrections. Make Corrections As Indicated And Proceed With Production Of Order

Signature: \_\_\_\_\_  
I have reviewed this proof in regard to: Sign type, order quantity, and accuracy of icons, symbols, and text (e.g. spelling capitalization, punctuation).  
 Print Name: \_\_\_\_\_  
 Date: \_\_\_\_\_



These plans are the exclusive property of Design Team Sign Company and are the result of the original work of its employees. They are submitted to your company for the sole purpose of your consideration of whether to purchase these plans or to purchase from Design Team Sign Company a product manufactured according to these plans. Distribution or exhibition of the plans to anyone other than employees of your company, or use of these plans to construct a product similar to one embodied herein, is expressly forbidden. In the event that exhibition or construction occurs, Design Team Sign Company expects to be reimbursed \$500 in compensation for time and effort entailed in creating these plans.

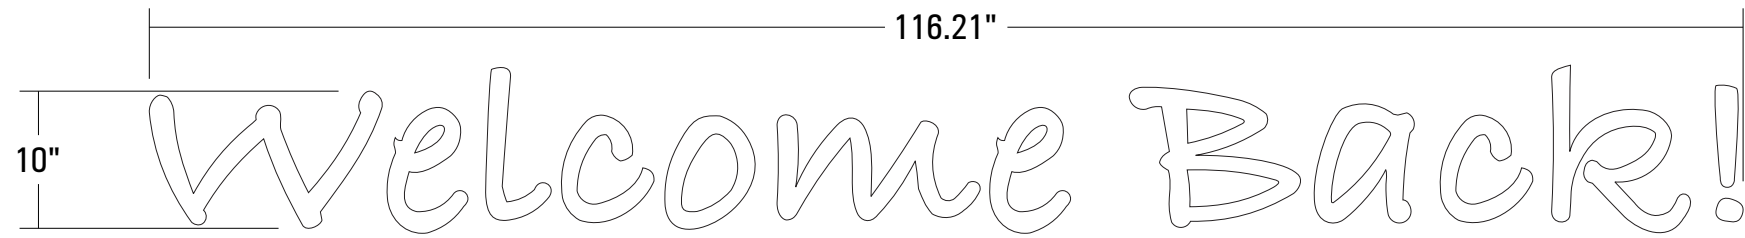

**Colors & Finishes**

A	1st Surface Opaque White Vinyl
---	--------------------------------

Rev #1 -
Rev #2 -
Rev #3 -
Rev #4 -
Rev #5 -
Rev #6 -

**Notes**



Designer: JAC	Date: 5/8/24
Client: Applebee's	
File Path: Z:\Restaurant\Applebees\	

- Proof Is Approved. Proceed With Production Of Order
- Proof Is Approved With Corrections. Make Corrections As Indicated And Proceed With Production Of Order

Signature: \_\_\_\_\_  
I have reviewed this proof in regard to: Sign type, order quantity, and accuracy of icons, symbols, and text (e.g. spelling capitalization, punctuation).  
 Print Name: \_\_\_\_\_  
 Date: \_\_\_\_\_



These plans are the exclusive property of Design Team Sign Company and are the result of the original work of its employees. They are submitted to your company for the sole purpose of your consideration of whether to purchase these plans or to purchase from Design Team Sign Company a product manufactured according to these plans. Distribution or exhibition of the plans to anyone other than employees of your company, or use of these plans to construct a product similar to one embodied herein, is expressly forbidden. In the event that exhibition or construction occurs, Design Team Sign Company expects to be reimbursed \$500 in compensation for time and effort entailed in creating these plans.