

Job #: 106401523
Date: 1/16/25
Jurisdiction: PUYALLUP
ROW Permit: Yes
Est. Start Date: 3/24/25
Est. Duration: 3 Days (24 Hours)


Service Address: 1115 E MAIN # BLDG 2
City: PUYALLUP
Site Contact: LYLE SANDERS
Site Contact Email: lbsandersconstruction@yahoo.com
PM / Inspector: PETER DE GRAAF
Customer Email: lbsandersconstruction@yahoo.com
Zip: 98022
Phone: (360) 239-2308
Phone: (253) 579-5076
Phone: (360) 239-2308

PRFUP20260444



Job Description	
Project Scope: AA ASPHALT TO REPAIR ASPHALT FROM CREW DIRECTIONAL DRILLING IN GAS SERVICE. WILL HAVE 2 GRIND AND OVERLAY SECTIONS. (1) 12'X17' AND (1) 12'X27'.	New Construction:
	Yes
	Construction Method
	Hole Hog
	Building Foundation Type
	Slab
	Septic System
Soil Management: Clean	
No	

PLAT Map: 248.075

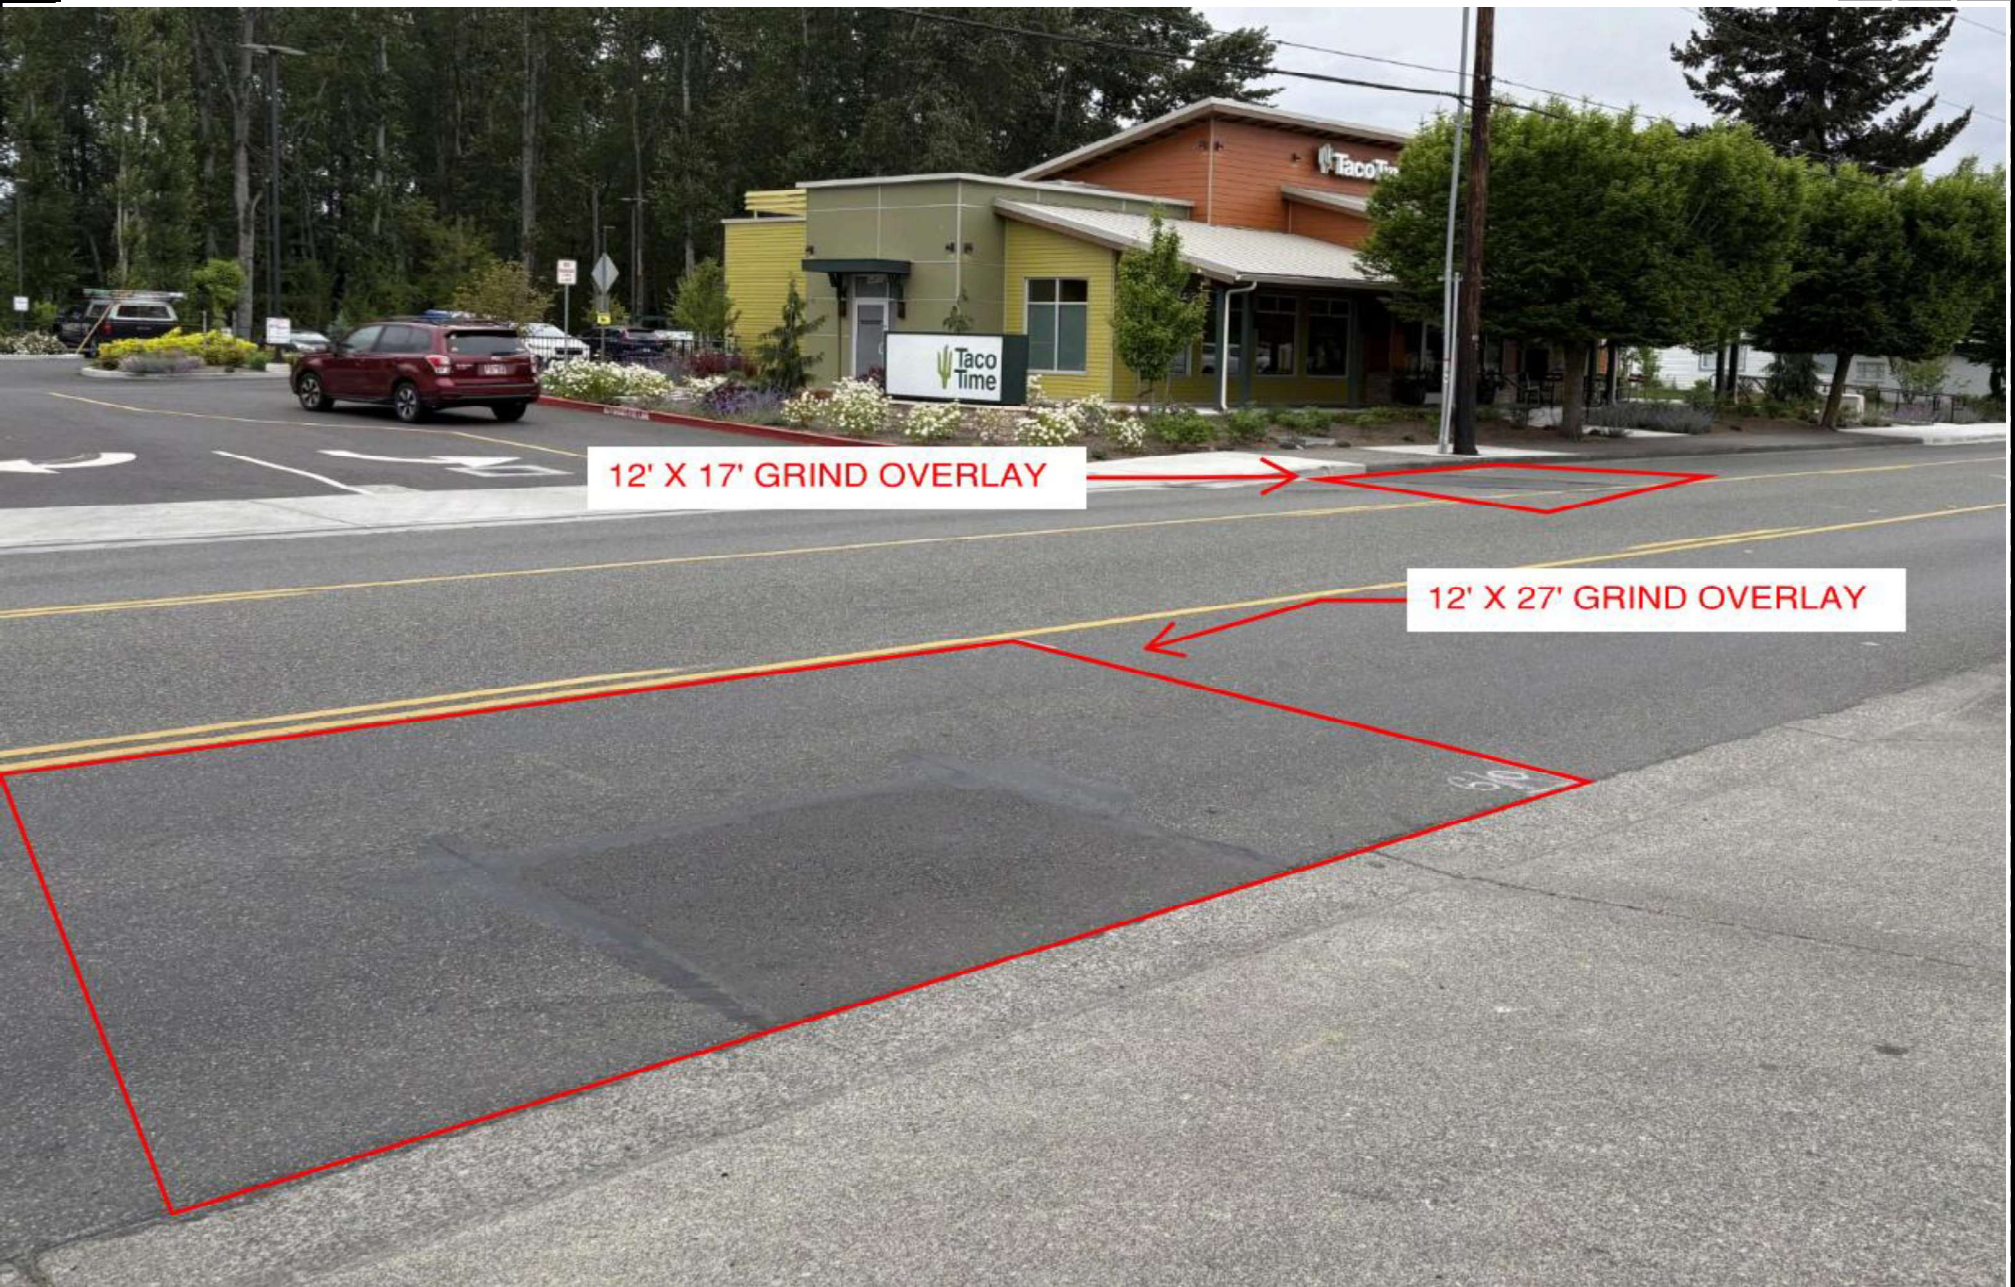

Work Location								Size of Cut	Surface Type			
10'	North	of CL	E MAIN AVE	&	168'	West	of CL	12TH ST SE	12 X 17 X 1	A		
20'	South	of CL	E MAIN AVE	&	220'	West	of CL	12TH ST SE	12 X 27 X 1	A		
		of CL		&			of CL					
		of CL		&			of CL					
		of CL		&			of CL					
		of CL		&			of CL					
Service Information				Street Information				Job Type				
Diameter:		1-1/4" PE		Flaggers #:		2	Arterial:		Yes	New Commercial Svc		
EFV:		2" - 2600 - 9996745		Police #:		0	TCP:		Yes	Tie-In Fitting		
Meter:		A1000				Speed Limit:		0	No Parks #:		0	Steel - 1-1/4" x 1-1/4" - Style H17501 - 7800671
Meter Loc:		04 - OL (rear)		Trolley Lines:		No	Mtr Hoods #:		0			
Del Press:		2 PSI		Traffic Signal:			Bus Stop:		No	LAK - Lakewood		
Bollards:		2.5" #		4" #		ADA Ramps #:		0	Route #'s:			

Final restoration shall meet City standard details 01.01.06, 01.01.19.

Any public facilities, i.e. utilities, curb, gutter, driveway approach, curb ramp, sidewalk, etc., broken now or during the course of construction shall be removed and replaced to current City Standard. Restoration limits and requirements shall be at the discretion of the City.

A 10" diameter core drill is allowed for potholing. For pothole windows larger than 10" in diameter or trenching completed in existing roadway, the contractor shall restore the pavement by installing the trench patch and then grinding/overlaying. All roadway restoration and street patches shall comply with City Standard Detail 01.01.20.