

Sales: Shannon Phillips
Project Manager: Michelle Johnston

3510 S Meridian
Puyallup, WA 98373

Table of Contents

- Page 1 - Cover Page
- Page 2 - Front Elevation 1
- Page 3 - Front Elevation 2
- Page 4 - Right Elevation 1
- Page 5 - Right Elevation 2
- Page 6 - Left Elevation
- Sign A - 34" Apple Logo Sign
- Sign B - Existing Awnings w/ 55.585"x69.619" Red Vinyl Apple

- Sign C - 84.5"x48.25" Existing Awning w/ 21.54"x36.181" Red Vinyl CSTG
- Sign D - 25.5" x 55.9375" To-Go Wall Cabinet
- Sign E - 10" Welcome Back Vinyl

Revision Notes




Rev 1: JH 02-04-26 Added awning vinyl, updated callouts and color for existing awnings and canopy, updated elevations

Approval of submitted plans is not an approval of omissions or oversights by this office or non compliance with any applicable regulations of local government. The contractor is responsible for making sure that the building complies with all applicable codes and regulations of the local government.

The approved construction plans, documents, and all engineering must be posted on the job at all inspections in a visible and readily accessible location.

Full sized legible color plans are required to be provided by the permittee on site for inspection.

Separate Electrical Permit is required with the Washington State Department of Labor & Industries.
<https://lni.wa.gov/licensing-permits/electrical/electrical-permits-fees-and-inspections>
or call for Licensing Information: 1-800-647-0982

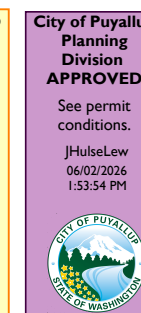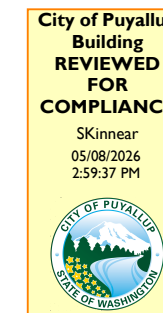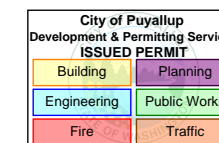

PRSG20260528



SIGN COMPANY LLC.
731-925-4448 • 800-953-3744 • Fax 731-926-2022
www.designteam.net

A	34" Apple Logo Sign
B	Existing Awnings w/ 55.585"x69.619" Red Apple Vinyl


Front Elevation Wall - 60.39 ft

Applebee's Letters: 25"x128"= 22 SQ FT
 Apple Logo: 34"x29"= 6.8 Sq Ft

Rev 1	JH 02-04-26 Added awning vinyl, updated awning color, canopy color
Rev 2	SEO 2-9-26 Removed "Welcome Back" above door
Rev 3	
Rev 4	
Rev 5	
Rev 6	

PRSG20260528

Proposed Elevation

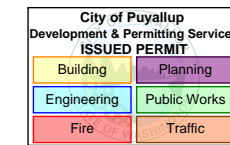

Existing Elevation



Designer: JAC	Date: 11/18/25	Option # 1 - JAC
Client: Applebee's - Puyallup, WA		
File Path: Z:\Restaurants\Applebees\WA\Puyallup\3510 S Meridian (98373)\New Signage 2025		

- Proof Is Approved. Proceed With Production Of Order
- Proof Is Approved With Corrections. Make Corrections As Indicated And Proceed With Production Of Order

Signature: _____
 I have reviewed this proof in regard to: Sign type, order quantity, and accuracy of icons, symbols, and text (e.g. spelling capitalization, punctuation).
 Print Name: _____
 Date: _____



These plans are the exclusive property of Design Team Sign Company and are the result of the original work of its employees. They are submitted to your company for the sole purpose of your consideration of whether to purchase these plans or to purchase from Design Team Sign Company a product manufactured according to these plans. Distribution or exhibition of the plans to anyone other than employees of your company, or use of these plans to construct a product similar to one embodied herein, is expressly forbidden. In the event that exhibition or construction occurs, Design Team Sign Company expects to be reimbursed \$500 in compensation for time and effort entailed in creating these plans.

A	34" Apple Logo Sign
E	10" Welcome Back Vinyl


Rev 1:	SEO 2/9/26 Noted canopy color & removed "Welcome Back" above door
Rev 2:	
Rev 3:	
Rev 4:	
Rev 5:	
Rev 6:	

PRSG20260528

Proposed Elevation



Existing Elevation

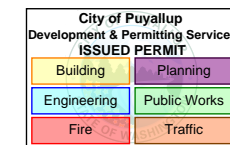

Designer: JAC	Date: 11/18/25	Option # 1 - JAC
Client: Applebee's - Puyallup, WA		
File Path: Z:\Restaurants\Applebees\WA\Puyallup\3510 S Meridian (98373)\New Signage 2025		

- Proof Is Approved. Proceed With Production Of Order
- Proof Is Approved With Corrections. Make Corrections As Indicated And Proceed With Production Of Order

Signature: _____
 I have reviewed this proof in regard to: Sign type, order quantity, and accuracy of icons, symbols, and text (e.g. spelling capitalization, punctuation).
 Print Name: _____
 Date: _____



These plans are the exclusive property of Design Team Sign Company and are the result of the original work of its employees. They are submitted to your company for the sole purpose of your consideration of whether to purchase these plans or to purchase from Design Team Sign Company a product manufactured according to these plans. Distribution or exhibition of the plans to anyone other than employees of your company, or use of these plans to construct a product similar to one embodied herein, is expressly forbidden. In the event that exhibition or construction occurs, Design Team Sign Company expects to be reimbursed \$500 in compensation for time and effort entailed in creating these plans.

A 34" Apple Logo Sign


Right Elevation Wall - 49.79 ft

Applebee's Letters: 25"x128"= 22 SQ FT

Apple Logo: 34"x29"= 6.8 Sq Ft

Rev 1
Rev 2
Rev 3
Rev 4
Rev 5
Rev 6

PRSG20260528

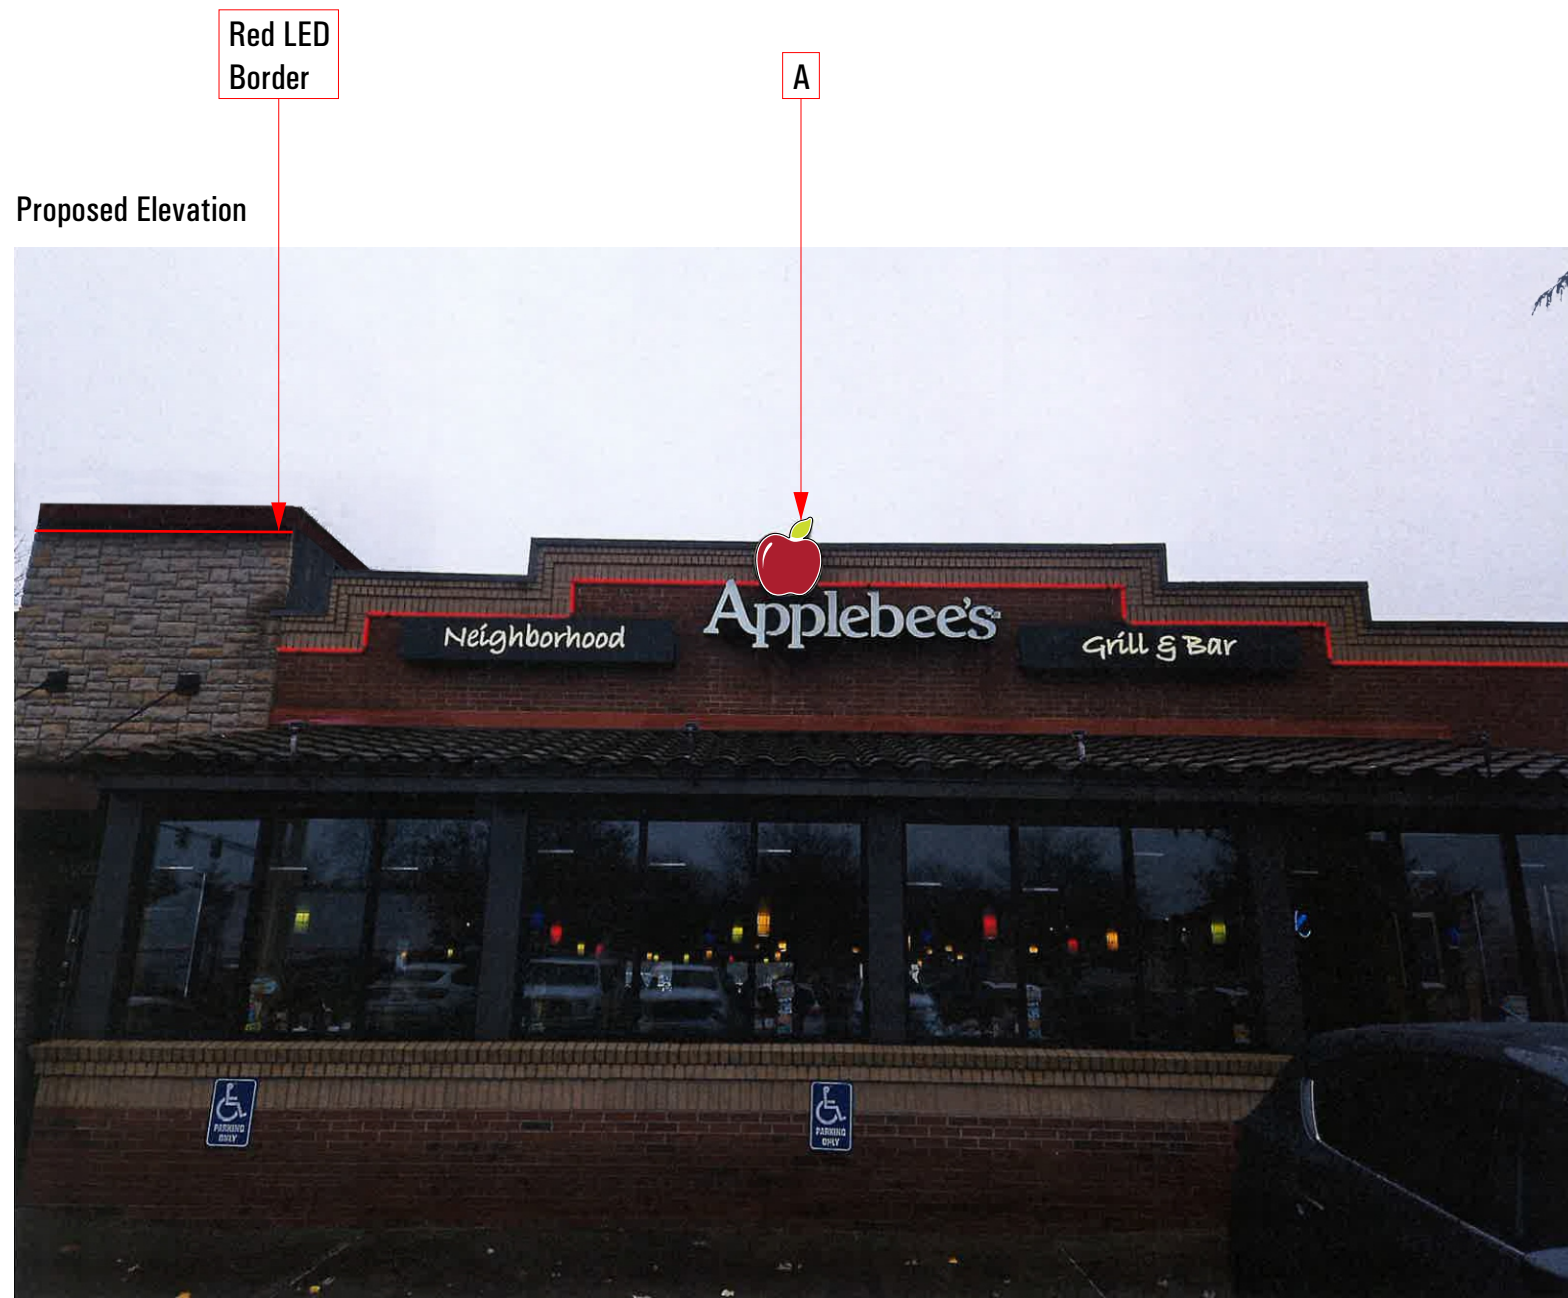

City of Puyallup
Development & Permitting Services
ISSUED PERMIT

Building	Planning
Engineering	Public Works
Fire	Traffic

Existing Elevation



Designer: JAC	Date: 11/18/25	Option # 1 - JAC
Client: Applebee's - Puyallup, WA		
File Path: Z:\Restaurants\Applebees\WA\Puyallup\3510 S Meridian (98373)\New Signage 2025		

- Proof Is Approved. Proceed With Production Of Order
- Proof Is Approved With Corrections. Make Corrections As Indicated And Proceed With Production Of Order

Signature: _____
I have reviewed this proof in regard to: Sign type, order quantity, and accuracy of icons, symbols, and text (e.g. spelling capitalization, punctuation).
 Print Name: _____
 Date: _____



These plans are the exclusive property of Design Team Sign Company and are the result of the original work of its employees. They are submitted to your company for the sole purpose of your consideration of whether to purchase these plans or to purchase from Design Team Sign Company a product manufactured according to these plans. Distribution or exhibition of the plans to anyone other than employees of your company, or use of these plans to construct a product similar to one embodied herein, is expressly forbidden. In the event that exhibition or construction occurs, Design Team Sign Company expects to be reimbursed \$500 in compensation for time and effort entailed in creating these plans.

A	34" Apple Logo Sign
C	Existing Awning w/ 21.54"x36.181" Red CSTG Vinyl

Rev 1	JH 02-04-26 Added awning vinyl, updated awning color
Rev 2	
Rev 3	
Rev 4	
Rev 5	
Rev 6	

PRSG20260528

City of Puyallup Development & Permitting Services ISSUED PERMIT	
Building	Planning
Engineering	Public Works
Fire	Traffic

Proposed Elevation



Existing Elevation



Designer: JAC	Date: 11/18/25	Option # 1 - JAC
Client: Applebee's - Puyallup, WA		
File Path: Z:\Restaurants\Applebees\WA\Puyallup\3510 S Meridian (98373)\New Signage 2025		

- Proof Is Approved. Proceed With Production Of Order
- Proof Is Approved With Corrections. Make Corrections As Indicated And Proceed With Production Of Order

Signature: _____
 I have reviewed this proof in regard to: Sign type, order quantity, and accuracy of icons, symbols, and text (e.g. spelling capitalization, punctuation).
 Print Name: _____
 Date: _____



These plans are the exclusive property of Design Team Sign Company and are the result of the original work of its employees. They are submitted to your company for the sole purpose of your consideration of whether to purchase these plans or to purchase from Design Team Sign Company a product manufactured according to these plans. Distribution or exhibition of the plans to anyone other than employees of your company, or use of these plans to construct a product similar to one embodied herein, is expressly forbidden. In the event that exhibition or construction occurs, Design Team Sign Company expects to be reimbursed \$500 in compensation for time and effort entailed in creating these plans.

A	34" Apple Logo Sign
B	Existing Awnings w/ 55.585"x69.619" Red Apple Vinyl

Left Elevation Wall - 65.52 ft

Applebee's Letters: 128"x25"= 22 SQ FT


Apple Logo: 34:x29"= 6.8 Sq Ft

Rev 1	JH 02-04-26 Added awning vinyl, updated awning color, canopy color
Rev 2	
Rev 3	
Rev 4	
Rev 5	
Rev 6	

PRSG20260528

City of Puyallup Development & Permitting Services ISSUED PERMIT	
Building	Planning
Engineering	Public Works
Fire	Traffic

Proposed Elevation

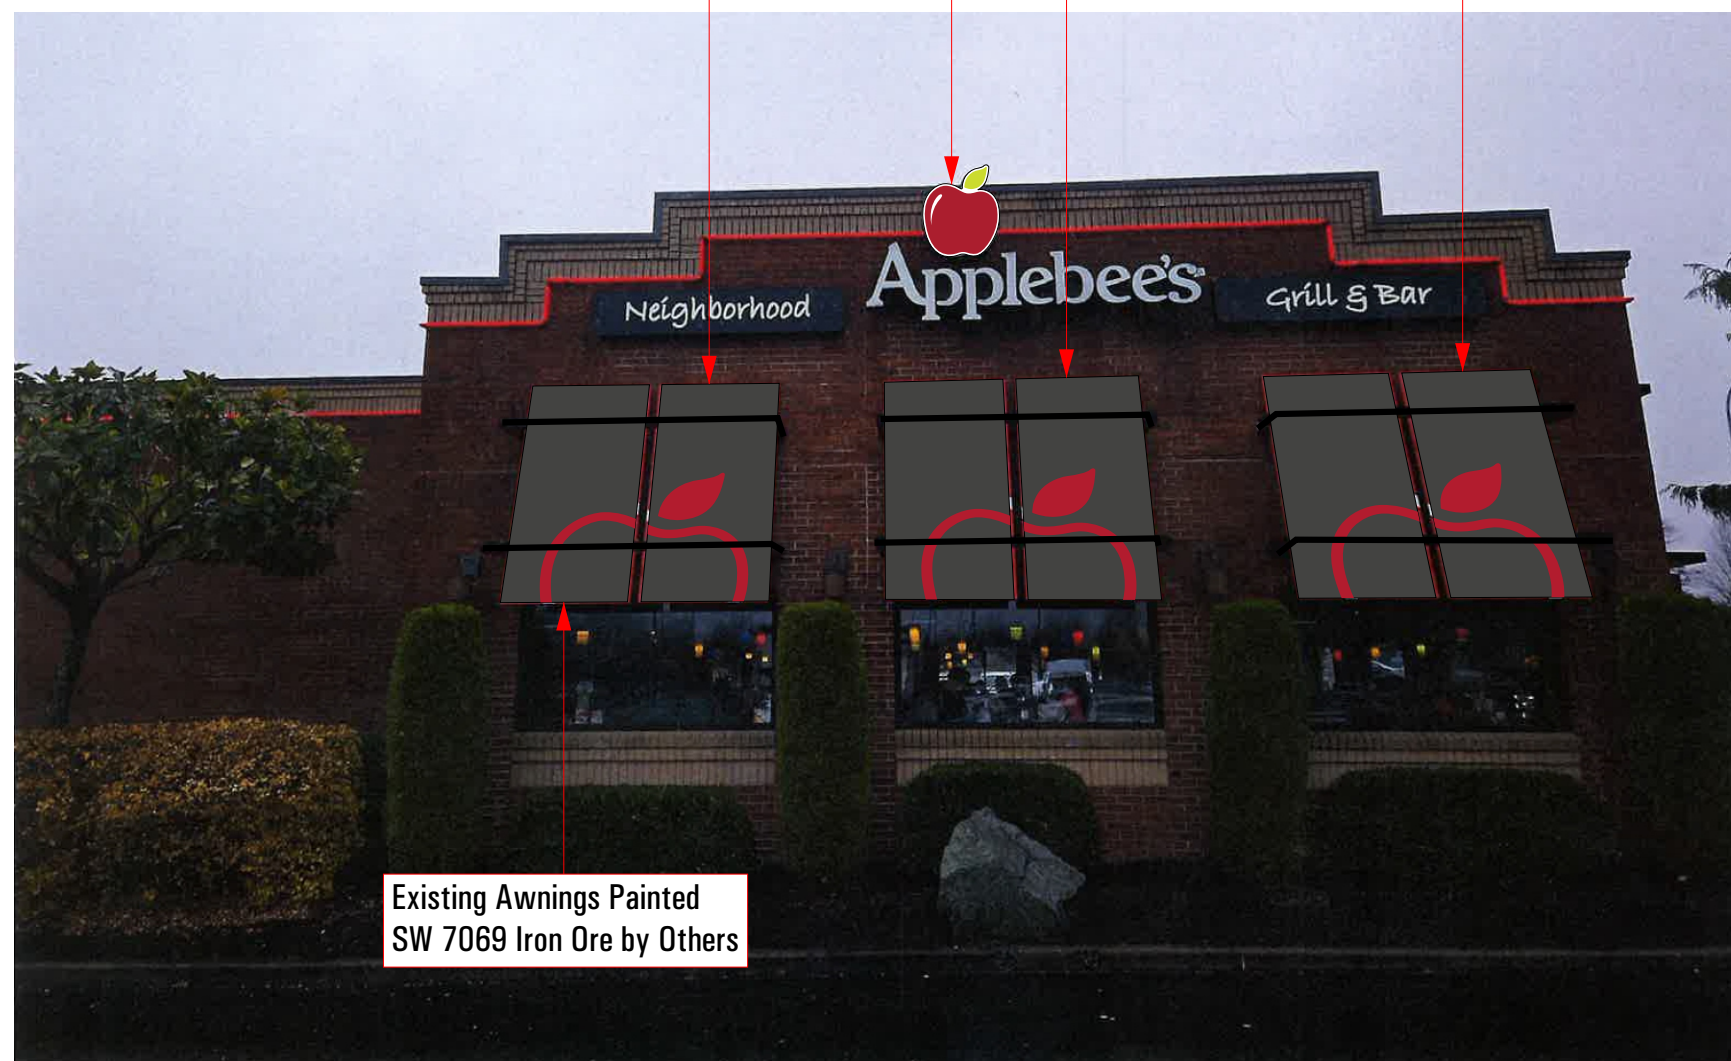

Existing Elevation



Designer: JAC	Date: 11/18/25	Option # 1 - JAC
Client: Applebee's - Puyallup, WA		
File Path: Z:\Restaurants\Applebees\WA\Puyallup\3510 S Meridian (98373)\New Signage 2025		


- Proof Is Approved. Proceed With Production Of Order
- Proof Is Approved With Corrections. Make Corrections As Indicated And Proceed With Production Of Order

Signature: _____
I have reviewed this proof in regard to: Sign type, order quantity, and accuracy of icons, symbols, and text (e.g. spelling capitalization, punctuation).
 Print Name: _____
 Date: _____





These plans are the exclusive property of Design Team Sign Company and are the result of the original work of its employees. They are submitted to your company for the sole purpose of your consideration of whether to purchase these plans or to purchase from Design Team Sign Company a product manufactured according to these plans. Distribution or exhibition of the plans to anyone other than employees of your company, or use of these plans to construct a product similar to one embodied herein, is expressly forbidden. In the event that exhibition or construction occurs, Design Team Sign Company expects to be reimbursed \$500 in compensation for time and effort entailed in creating these plans.

PRSG20260528

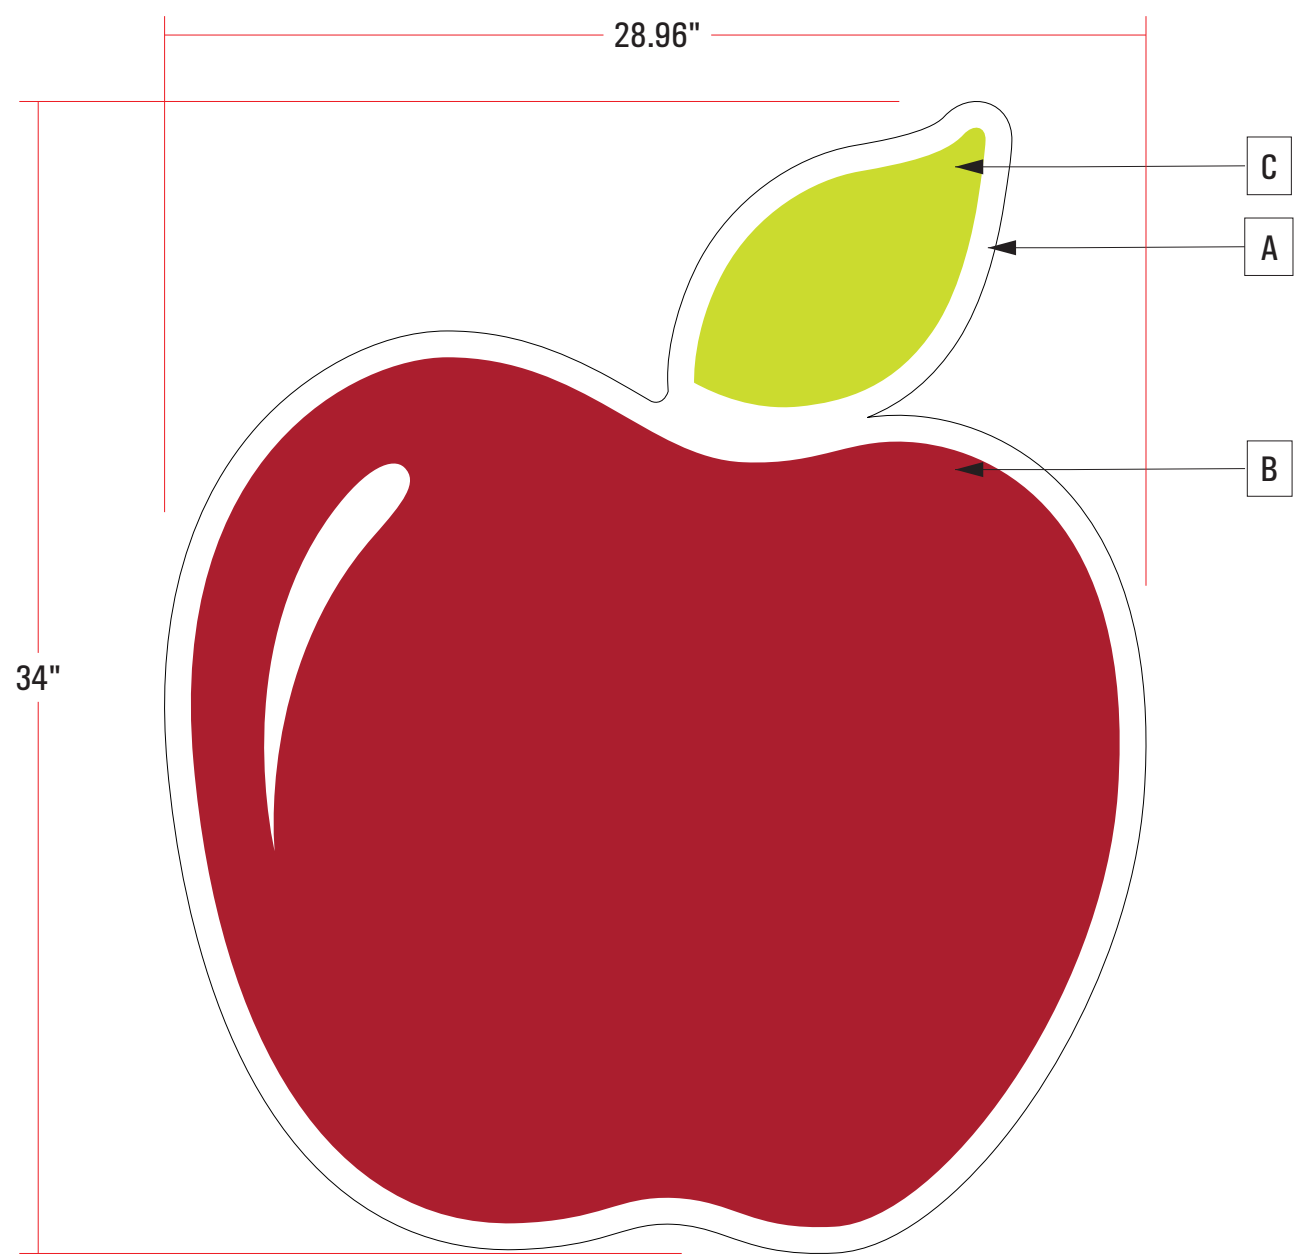

Sq Ft: 6.84

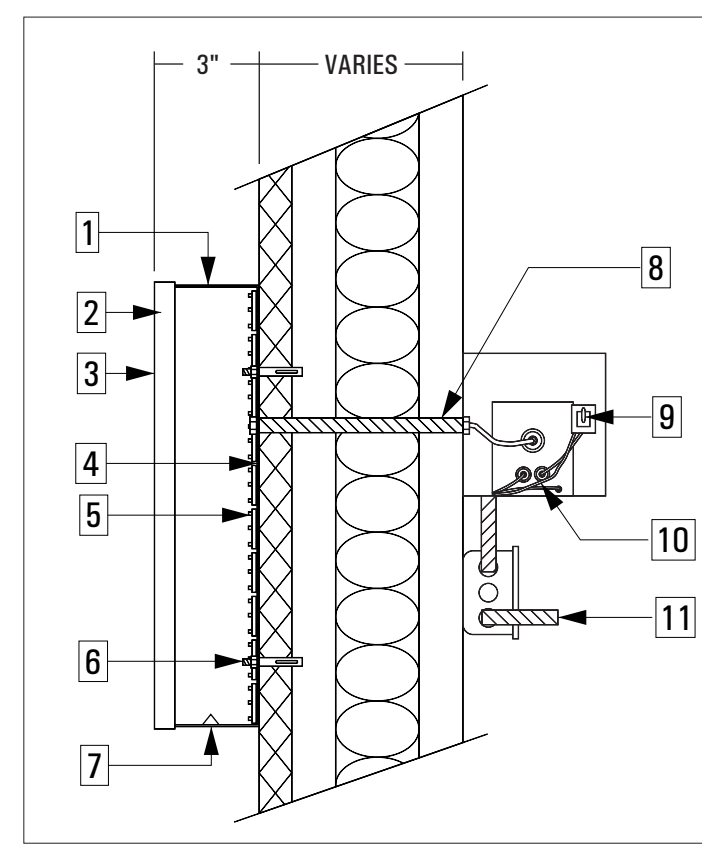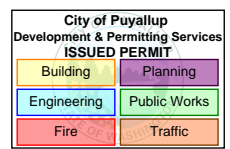

Materials	
1	.040 Aluminum Returns
2	1" Trimcap
3	3/16" Acrylic Face
4	.090 Aluminum Back
5	GE 24 Volt Max 7100K White LED
6	Mounting Hardware
7	1/4" Weep Hole
8	1/2" Flex Conduit
9	Toggle Switch Mounted to Box
10	Power Supply
11	Primary Electrical Leads (Power by Others)

Apple: Colors & Finishes	
A	2447 White Acrylic
B	3M 3630-53 Cardinal Red - 1st Surf.
C	Digitally Printed Green Translucent Film to match Pantone 381 C - 1st Su.
D	1" Black Trim Cap
E	Gloss Black Returns

Rev 1:
Rev 2:
Rev 3:
Rev 4:
Rev 5:

Notes



Designer: JAC	Date: 2/26/24
Client: Applebee's	
File Path: z:\Restaurant\Applebees\	

- Proof Is Approved. Proceed With Production Of Order
- Proof Is Approved With Corrections. Make Corrections As Indicated And Proceed With Production Of Order

Signature: _____
 I have reviewed this proof in regard to: Sign type, order quantity, and accuracy of icons, symbols, and text (e.g. spelling capitalization, punctuation).
 Print Name: _____
 Date: _____




These plans are the exclusive property of Design Team Sign Company and are the result of the original work of its employees. They are submitted to your company for the sole purpose of your consideration of whether to purchase these plans or to purchase from Design Team Sign Company a product manufactured according to these plans. Distribution or exhibition of the plans to anyone other than employees of your company, or use of these plans to construct a product similar to one embodied herein, is expressly forbidden. In the event that exhibition or construction occurs, Design Team Sign Company expects to be reimbursed \$500 in compensation for time and effort entailed in creating these plans.

PRSG20260528




Existing Awning Painted
SW 7069 Iron Ore by Others

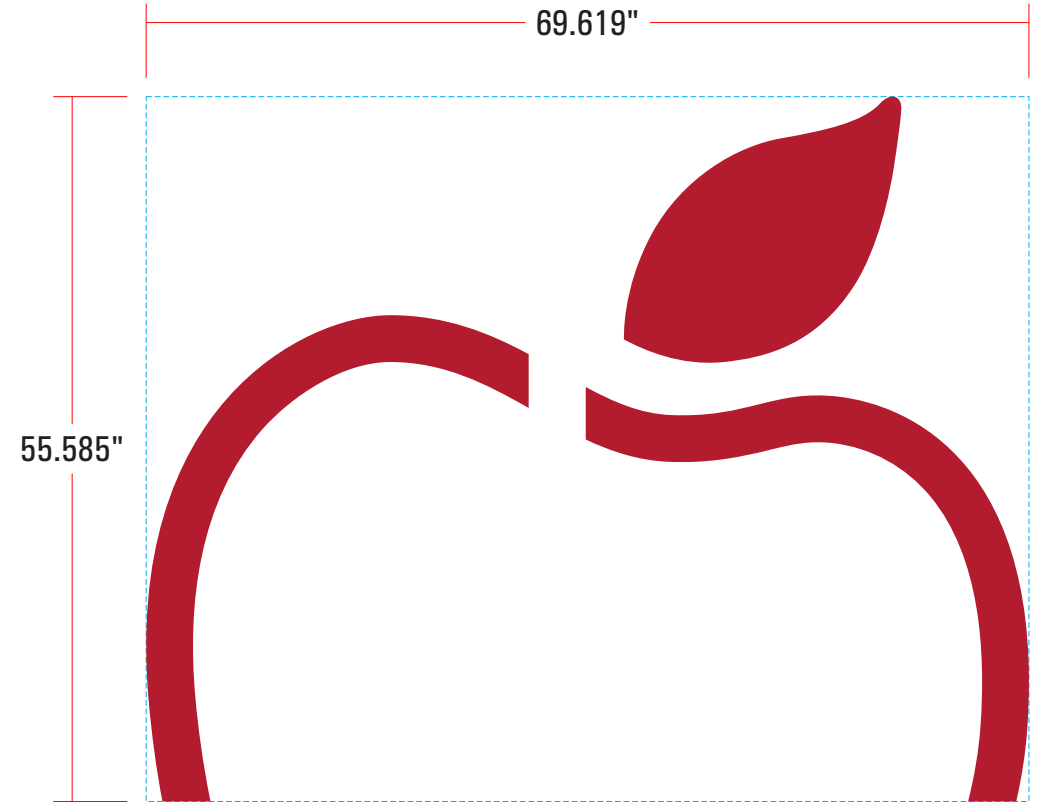

Colors & Finishes	
A	Oracal 751-028 Red Vinyl
B	Existing Panels Ptd. SW 7069 Iron Ore

Rev 1:	
Rev 2:	
Rev 3:	
Rev 4:	
Rev 5:	

Notes

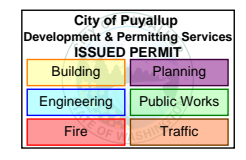

Designer: JH	Date: 02/04/26
Client: Applebee's - 3510 S Meridian - Puyallup, WA	
File Path: Z:\Restaurants\APPLEBEE'S\WA\PUYALLUP\3510 S Meridian (98373)\NEW SIGNAGE 2025\Concepts Proofs	


- Proof Is Approved. Proceed With Production Of Order
- Proof Is Approved With Corrections. Make Corrections As Indicated And Proceed With Production Of Order

Signature: _____
 I have reviewed this proof in regard to: Sign type, order quantity, and accuracy of icons, symbols, and text (e.g. spelling capitalization, punctuation).
 Print Name: _____
 Date: _____



These plans are the exclusive property of Design Team Sign Company and are the result of the original work of its employees. They are submitted to your company for the sole purpose of your consideration of whether to purchase these plans or to purchase from Design Team Sign Company a product manufactured according to these plans. Distribution or exhibition of the plans to anyone other than employees of your company, or use of these plans to construct a product similar to one embodied herein, is expressly forbidden. In the event that exhibition or construction occurs, Design Team Sign Company expects to be reimbursed \$500 in compensation for time and effort entailed in creating these plans.

PRSG20260528

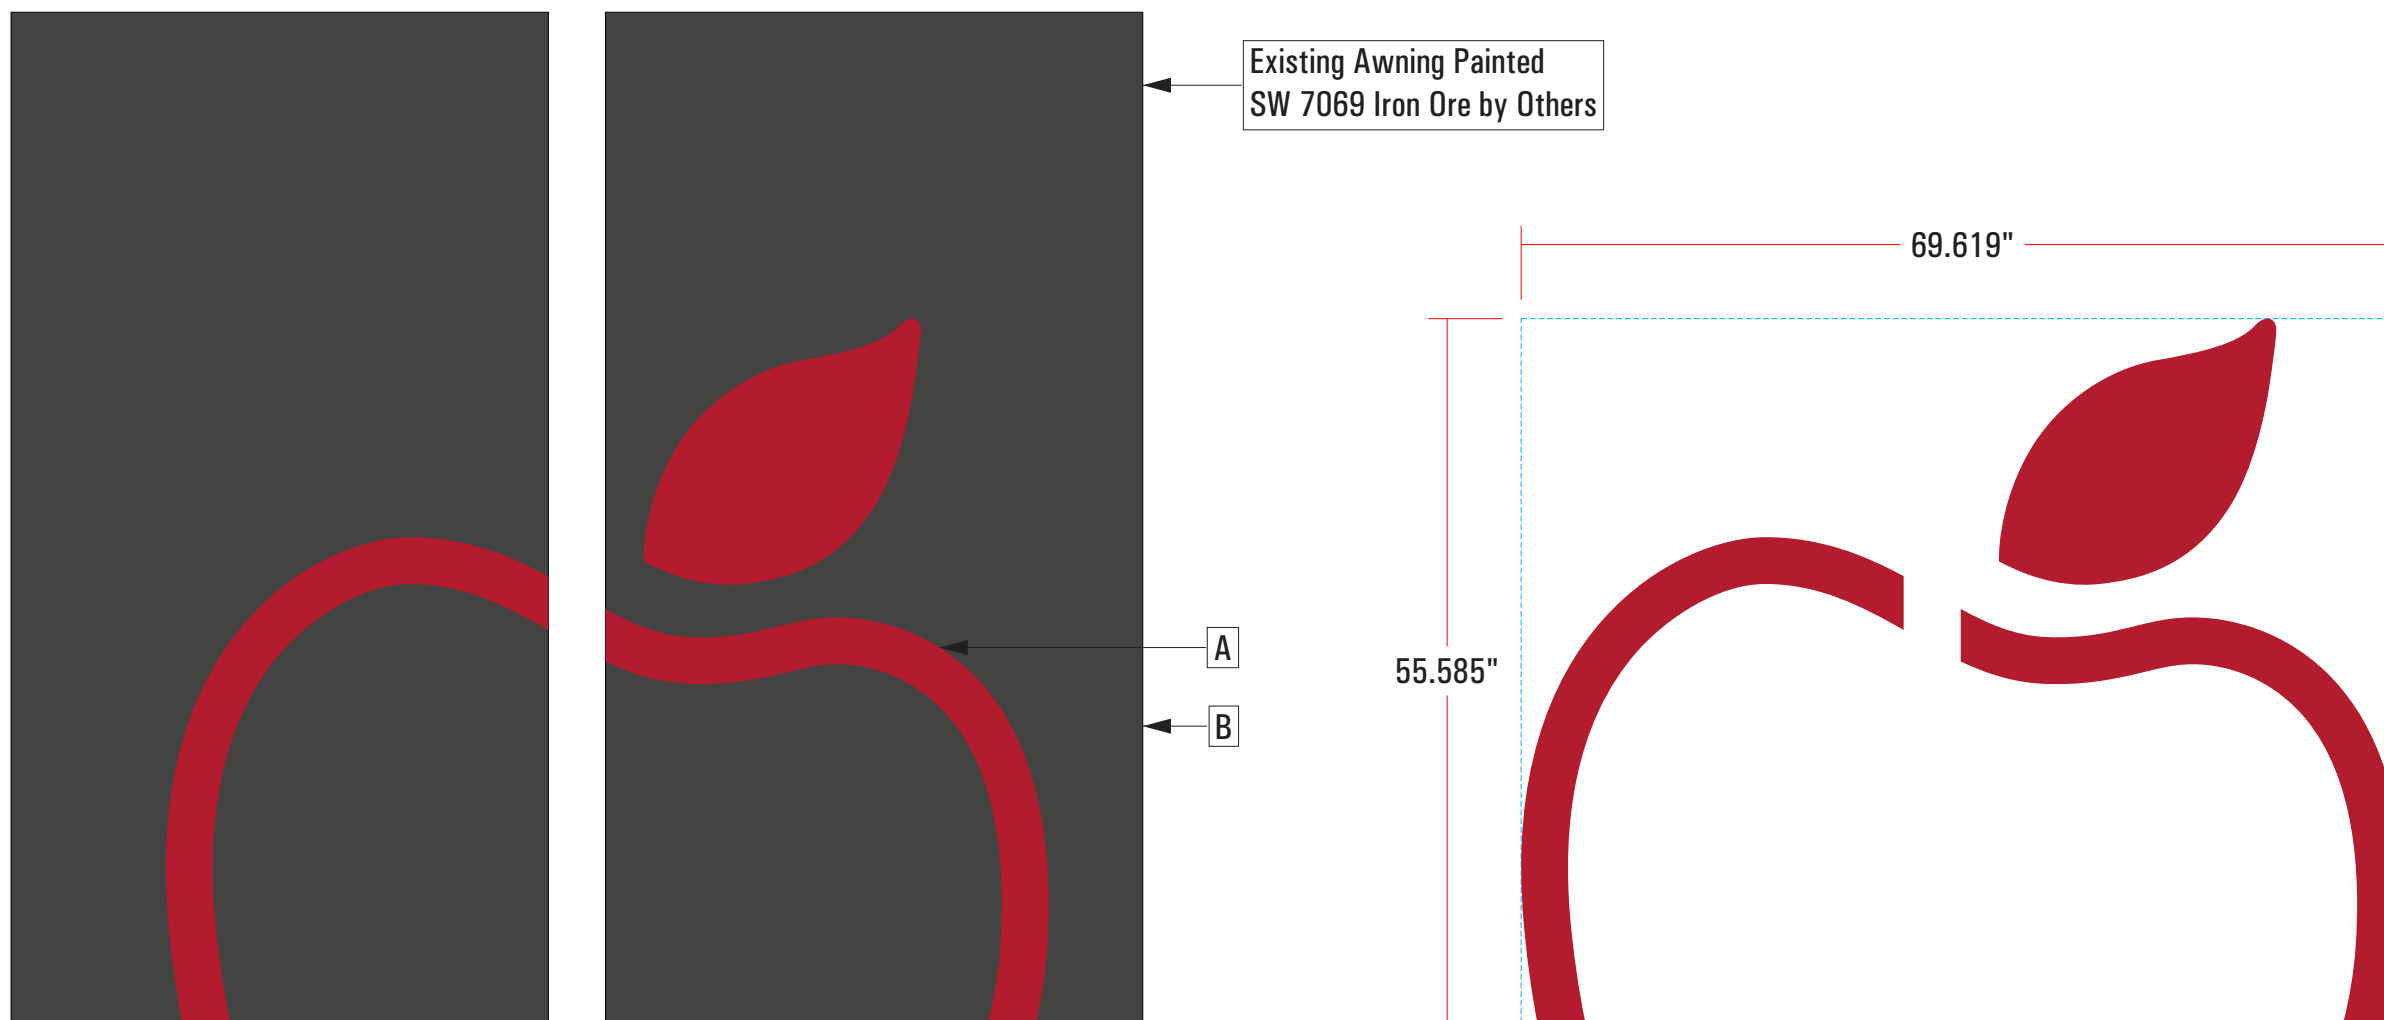


Colors & Finishes

A	Oracal 751-028 Red Vinyl
B	Existing Panels Ptd. SW 7069 Iron Ore

Rev 1:	
Rev 2:	
Rev 3:	
Rev 4:	
Rev 5:	

Notes

Blank area for notes.

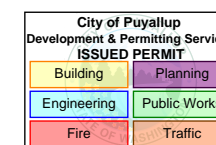

Designer: JH	Date: 02/04/26
Client: Applebee's - 3510 S Meridian - Puyallup, WA	
File Path: Z:\Restaurants\APPLEBEE'S\WA\PUYALLUP\3510 S Meridian (98373)\NEW SIGNAGE 2025\Concepts Proofs	

- Proof Is Approved. Proceed With Production Of Order
- Proof Is Approved With Corrections. Make Corrections As Indicated And Proceed With Production Of Order

Signature: _____
 I have reviewed this proof in regard to: Sign type, order quantity, and accuracy of icons, symbols, and text (e.g. spelling capitalization, punctuation).
 Print Name: _____
 Date: _____




These plans are the exclusive property of Design Team Sign Company and are the result of the original work of its employees. They are submitted to your company for the sole purpose of your consideration of whether to purchase these plans or to purchase from Design Team Sign Company a product manufactured according to these plans. Distribution or exhibition of the plans to anyone other than employees of your company, or use of these plans to construct a product similar to one embodied herein, is expressly forbidden. In the event that exhibition or construction occurs, Design Team Sign Company expects to be reimbursed \$500 in compensation for time and effort entailed in creating these plans.

PRSG20260528



Existing Awning Painted
SW 7069 Iron Ore by Others

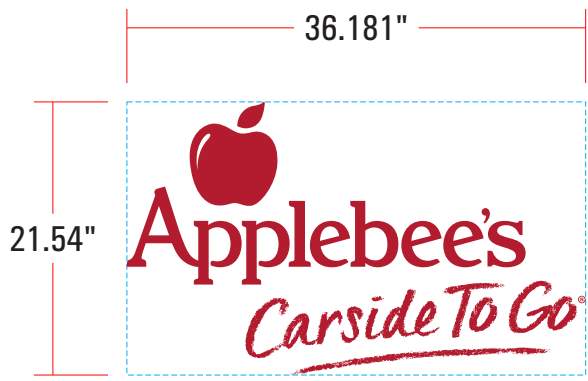


A
B

Colors & Finishes

A	Oracal 751-028 Red Vinyl
B	Existing Panels Ptd. SW 7069 Iron Ore

Rev 1:
Rev 2:
Rev 3:
Rev 4:
Rev 5:

Notes

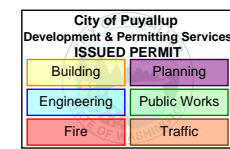

Designer: JH	Date: 02/04/26
Client: Applebee's - 3510 S Meridian - Puyallup, WA	
File Path: Z:\Restaurants\APPLEBEE'S\WA\PUYALLUP\3510 S Meridian (98373)\NEW SIGNAGE 2025\Concepts Proofs	

- Proof Is Approved. Proceed With Production Of Order
- Proof Is Approved With Corrections. Make Corrections As Indicated And Proceed With Production Of Order

Signature: _____
 I have reviewed this proof in regard to: Sign type, order quantity, and accuracy of icons, symbols, and text (e.g. spelling capitalization, punctuation).
 Print Name: _____
 Date: _____



These plans are the exclusive property of Design Team Sign Company and are the result of the original work of its employees. They are submitted to your company for the sole purpose of your consideration of whether to purchase these plans or to purchase from Design Team Sign Company a product manufactured according to these plans. Distribution or exhibition of the plans to anyone other than employees of your company, or use of these plans to construct a product similar to one embodied herein, is expressly forbidden. In the event that exhibition or construction occurs, Design Team Sign Company expects to be reimbursed \$500 in compensation for time and effort entailed in creating these plans.

Exterior Illuminated Wall Cabinet

STOCK CODE
APP-V2-WS25X56TG



PRSG20260528



Sq Ft: 9.906



NIGHTTIME ILLUMINATION
SCALE: 1" = 1'-0"

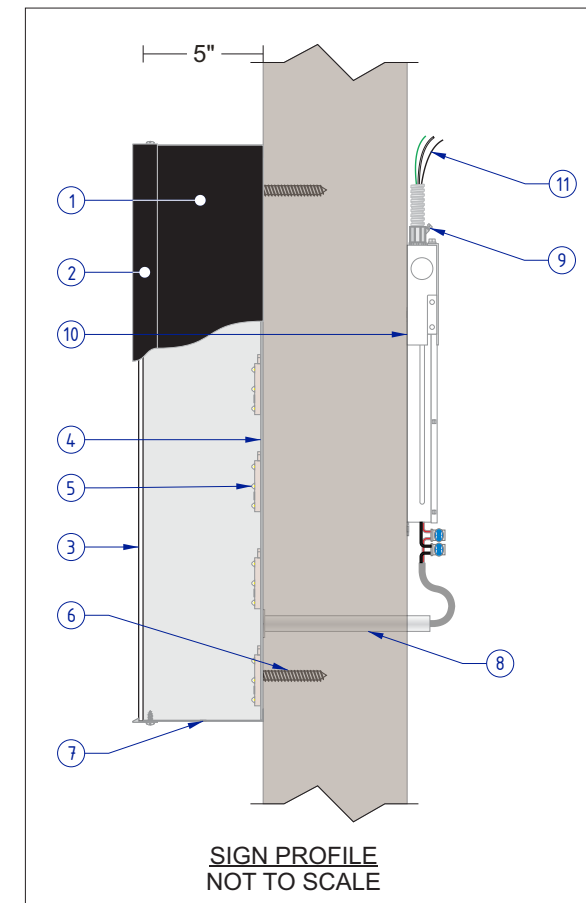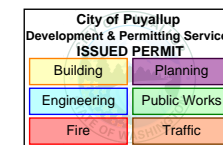

SIGN PROFILE
NOT TO SCALE

Materials

1	.040 Aluminum Returns
2	1" Trimcap
3	3/16" Acrylic Face
4	.063 Aluminum Back
5	GE 24 Volt Max 7100K White LED
6	Mounting Hardware
7	1/4" Weep Hole
8	1/2" Flex Conduit
9	Toggle Switch Mounted to Box
10	Power Supply
11	Primary Electrical Leads (Power by Others)

Colors & Finishes

A	2447 White Acrylic Faces
B	Gloss Black Returns and Trimcap
C	Perf Vinyl Dig. Prnt. to match 3M 7725 Tomato Red
D	White LED
E	3M 7725-10 White Opaque Film 1st Su.
F	3M 7725-12 Black Opaque Film 1st Su.

Notes

Cabinet interiors to be Pre-finished White

Rev 1:	
Rev 2:	
Rev 3:	
Rev 4:	
Rev 5:	


Designer: JH	Date: 09-19-22
Client: Applebee's	
File Path: Z:\Restaurant\APPLEBEE'S	

- Proof Is Approved. Proceed With Production Of Order
- Proof Is Approved With Corrections. Make Corrections As Indicated And Proceed With Production Of Order

Signature: _____
I have reviewed this proof in regard to: Sign type, order quantity, and accuracy of icons, symbols, and text (e.g. spelling capitalization, punctuation).
Print Name: _____
Date: _____



These plans are the exclusive property of Design Team Sign Company and are the result of the original work of its employees. They are submitted to your company for the sole purpose of your consideration of whether to purchase these plans or to purchase from Design Team Sign Company a product manufactured according to these plans. Distribution or exhibition of the plans to anyone other than employees of your company, or use of these plans to construct a product similar to one embodied herein, is expressly forbidden. In the event that exhibition or construction occurs, Design Team Sign Company expects to be reimbursed \$500 in compensation for time and effort entailed in creating these plans.

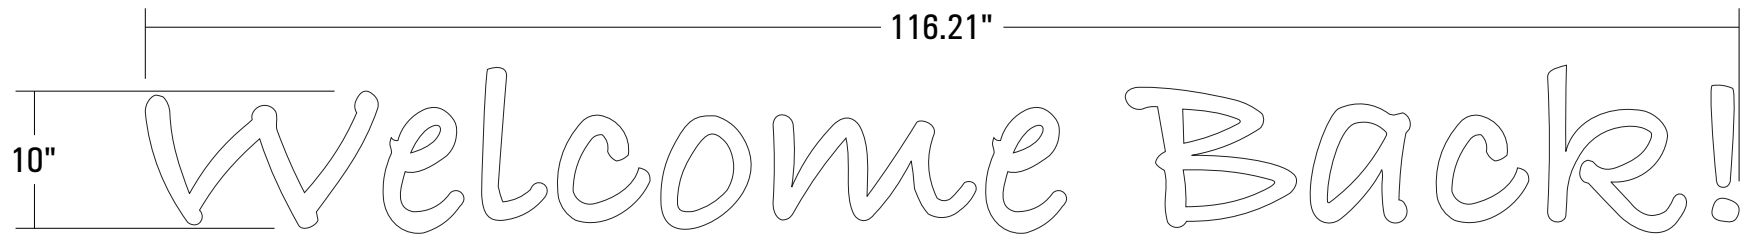


PRSG20260528

Colors & Finishes

A	1st Surface Opaque White Vinyl
---	--------------------------------

Rev #1 -
Rev #2 -
Rev #3 -
Rev #4 -
Rev #5 -
Rev #6 -

Notes

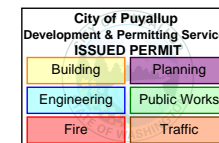

Designer: JAC	Date: 5/8/24
Client: Applebee's	
File Path: Z:\Restaurant\Applebees\	

- Proof Is Approved. Proceed With Production Of Order
- Proof Is Approved With Corrections. Make Corrections As Indicated And Proceed With Production Of Order

Signature: _____
I have reviewed this proof in regard to: Sign type, order quantity, and accuracy of icons, symbols, and text (e.g. spelling capitalization, punctuation).
 Print Name: _____
 Date: _____



These plans are the exclusive property of Design Team Sign Company and are the result of the original work of its employees. They are submitted to your company for the sole purpose of your consideration of whether to purchase these plans or to purchase from Design Team Sign Company a product manufactured according to these plans. Distribution or exhibition of the plans to anyone other than employees of your company, or use of these plans to construct a product similar to one embodied herein, is expressly forbidden. In the event that exhibition or construction occurs, Design Team Sign Company expects to be reimbursed \$500 in compensation for time and effort entailed in creating these plans.