

PRFUP20260824

City of Puyallup Development & Permitting Services	
ISSUED PERMIT	
Building	Planning
Engineering	Public Works
Fire	Traffic

Job Location: **206 27TH AVE SE, PUYALLUP, WA**

All proposed franchise utilities shall be located within the Puyallup public right-of-way or in a private utility easement granted to the City. The City of Puyallup does not review, authorize, inspect, or permit utility work on private property or areas outside Puyallup's jurisdictional authority. At the Puyallup inspector's discretion, the contractor may be required to survey the right-of-way limits, property lines, or facility placement prior to installation.

Any public facilities, i.e. utilities, curb, gutter, driveway approach, curb ramp, sidewalk, etc., broken now or during the course of construction shall be removed and replaced to current City Standard. Restoration limits and requirements shall be at the discretion of the City.

The City of Puyallup does not review, authorize, inspect, or permit utility work on private property or areas outside Puyallup's jurisdictional authority.

WORK AREA

Narrative/Special Remarks

THIS PROJECT WILL REMOVE EXISTING PEDESTALS AND TRANSFER COPPER SPLICE CASES INTO DIRECT BURIED AND MANHOLE SPLICE CASES AT 206 27TH AVE SE LOCATED WITHIN THE PUYALLUP WIRE CENTER.

DEVELOPER CONTACT

Held Order Information

Service Order #	Customer Terminal:
Customer Name:	Cable Assignment: F1: F2:
Customer Address:	Cross Connect:


Misc. Information

List all associated projects	Permit Information Right of Way Required NO State Permit Required NO County Permit Required NO City Permit Required NO Additional Permit Information
Site Location ID # (BVAPP)	
FW Contracts: 2026LE000039 - NSC	Trench Open Date: Cut Sheets: NO RZ 13 CZ 9 NOTIFY CONVERSATION NUMBER

REVISIONS

DATE	REVISION DESCRIPTION
ECD: 21JAN2026	
ISSUE:	1
WC CLI:	PYLPWA01
SECTION:	03
TOWNSHIP:	19N
RANGE:	4E
DESC:	ROAD MOVE AT 206 27TH AVE SE, PUYALLUP, WA
EXCH KEY:	5406
SCALE:	N.T.S.
REM KEY:	
DATE:	24MAR2026
SHEET 01 OF 03	

FW PROJECT	WFMT PROJECT	COMMUNITY NAME	ENGINEERING CONTACT	CONTRACT ENGINEER	CONSTRUCTION COORDINATOR	SPLICING COORDINATOR
P.361155	N/A	NAME: PUYALLUP CITY: PUYALLUP, WA	NAME: NICHOLAS LABARRE PHONE: 253 244 4873	NAME: BRADLEY LEWIS COMPANY: MOUNTAIN LTD	NAME: ALAN FIGURACION PHONE: 206 639 7933	NAME: NA PHONE: NA

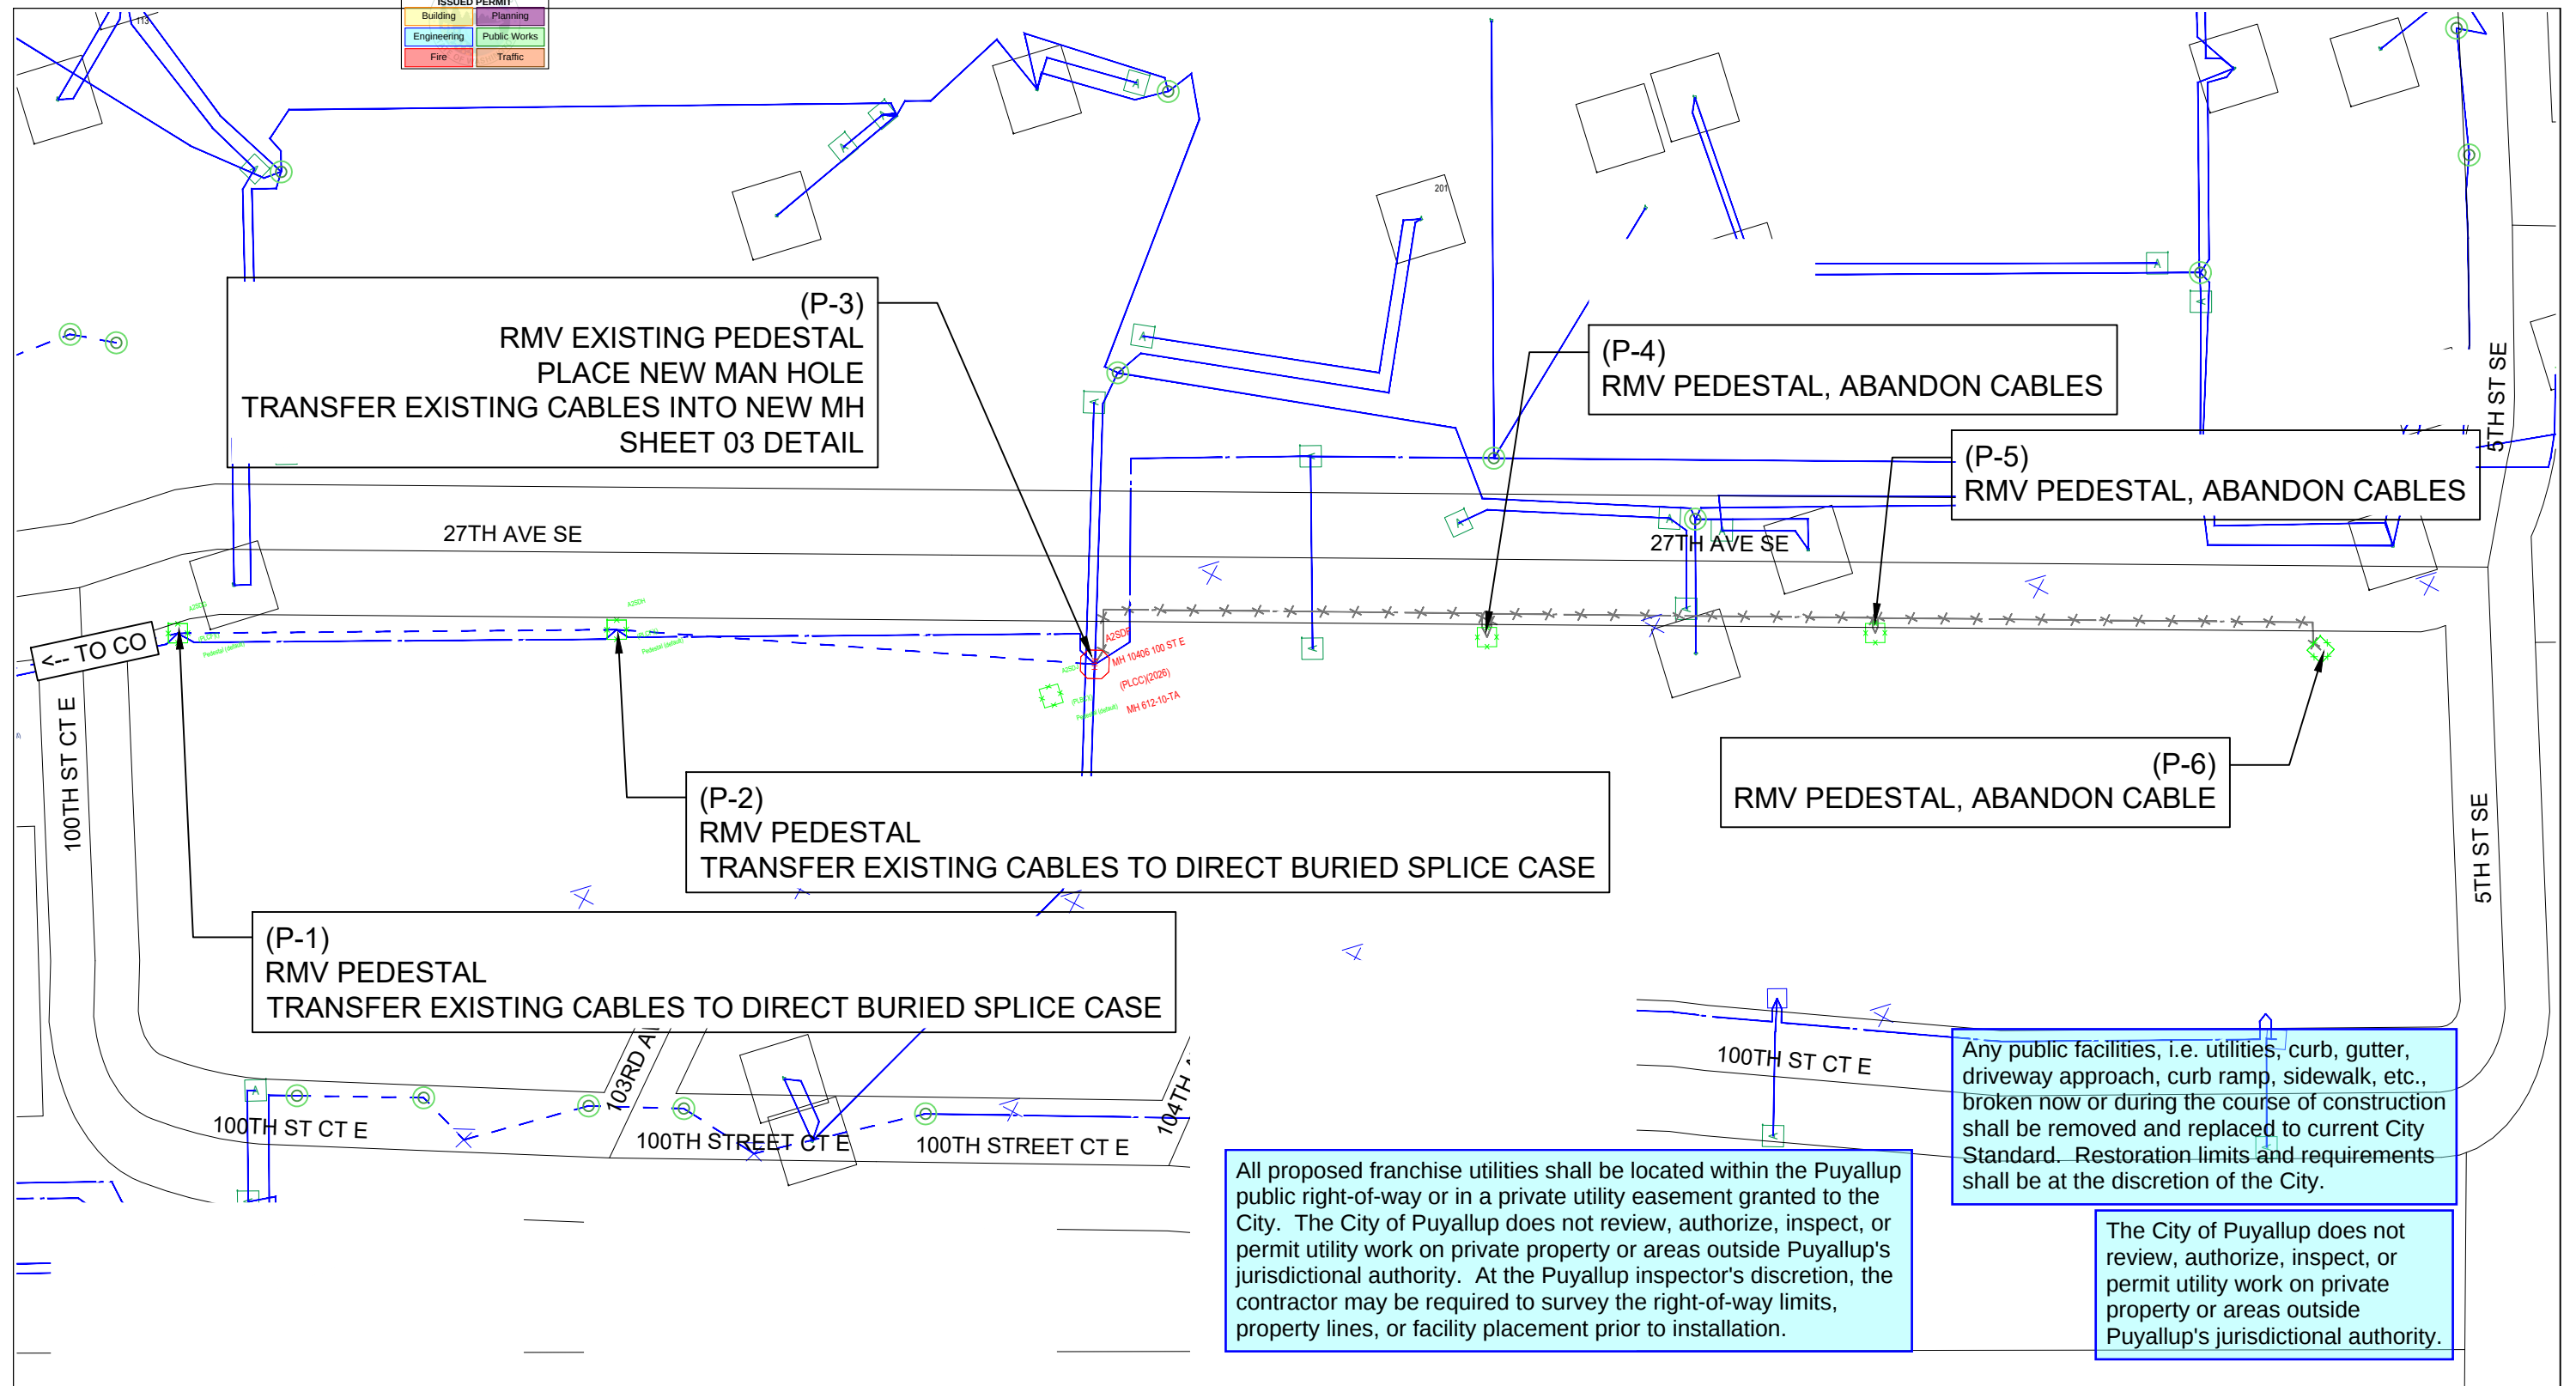

						REVISIONS		 ECD:21JAN2026	
						DATE	DESCRIPTION		
								ISSUE: 1 EXCEPT AS MAY BE OTHERWISE PROVIDED BY CONTRACT. THESE DRAWINGS AND SPECIFICATIONS SHALL REMAIN THE PROPERTY OF LUMEN BEING ISSUED IN STRICT CONFIDENCE AND SHALL NOT BE REPRODUCED, COPIED, OR USED FOR ANY PURPOSE WITHOUT SPECIFIC WRITTEN PERMISSION.	
		WC CLLI: PYLPWA01							

FW PROJECT	WFMT PROJECT:	COMMUNITY NAME	ENGINEERING CONTACT	CONTRACT ENGINEER	CONSTRUCTION COORDINATOR	SPlicing COORDINATOR	SECTION: 03	DESC: ROAD MOVE AT 206 27TH AVE SE, PUYALLUP, WA		
P.361155	N/A	NAME: PUYALLUP CITY: PUYALLUP, WA	NAME: NICHOLAS LABARRE PHONE: 253 244 4873	NAME: BRADLEY LEWIS COMPANY: MOUNTAIN LTD	NAME: ALAN FIGURACION PHONE: 206 639 7933	NAME: NA PHONE: NA	TOWNSHIP: 19N	EXCH KEY: 5406	REM KEY:	SHEET 02 OF 03
							RANGE: 4E	SCALE: N.T.S.	DATE: 24MAR2026	