


TEMPORARY TRAFFIC CONTROL PLAN

City of Puyallup
Development & Permitting Services
ISSUED PERMIT

Building
Engineering
Fire

Planning
Public Works
Traffic

PRFUP20260829

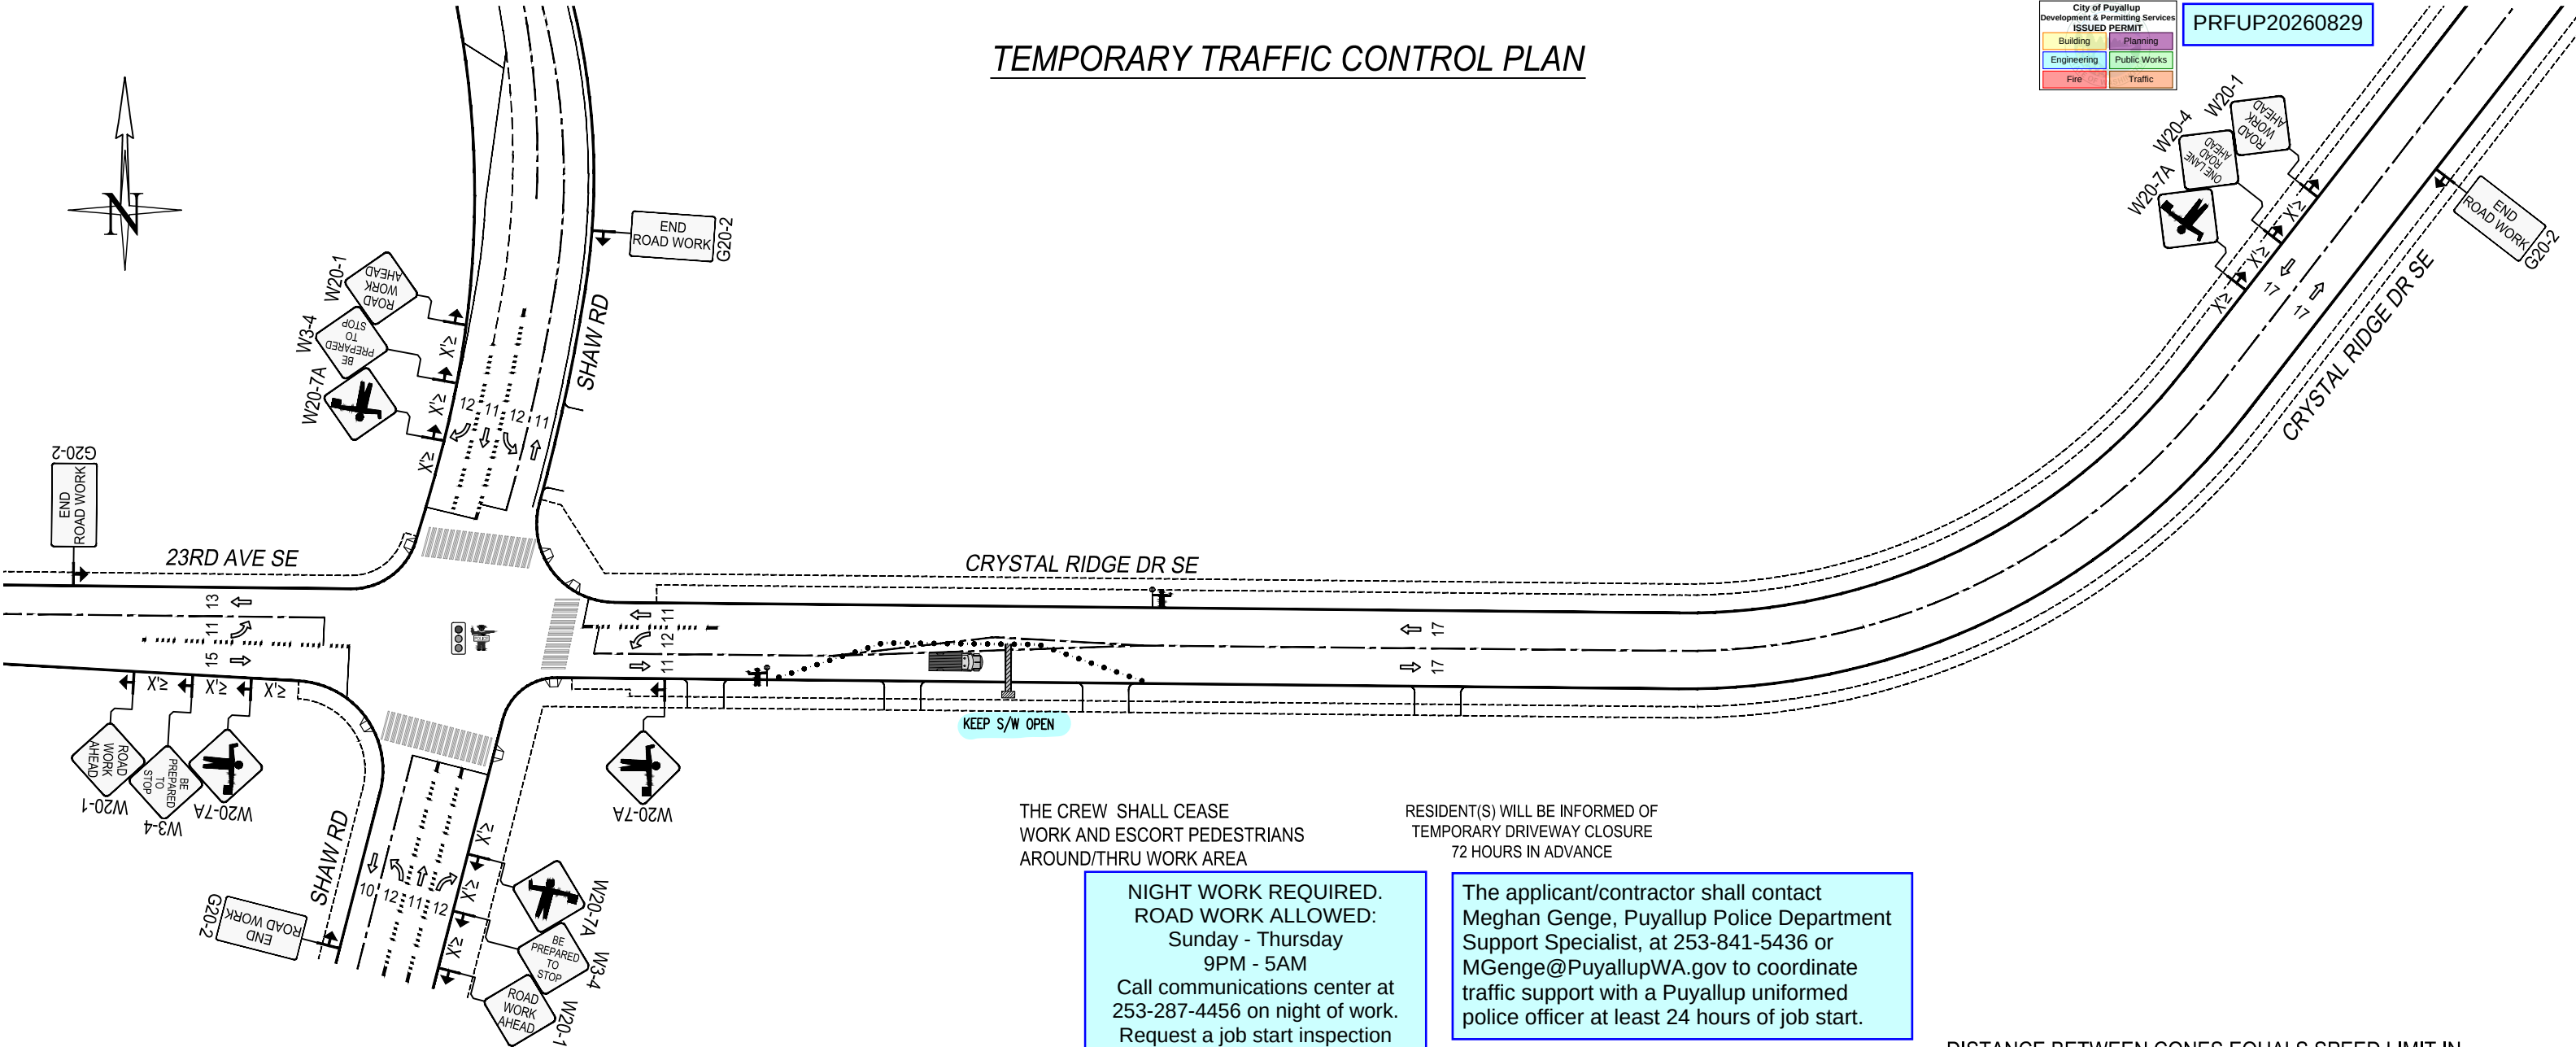

- Notes:
1. All signs and spacing to conform to the MUTCD and City of Puyallup standards.
 2. All sidewalks, driveways, exits and egresses shall be completely clear unless otherwise indicated.
 3. Channelizing devices are 28" traffic cones. Use traffic drums (barrels) on all State State Routes and Hwys. (Unless otherwise noted.)
 4. All signs shall be sized as outlined in sections 6G and 6H of the MUTCD unless otherwise specified.
 5. Crew is required to leave a minimum of 11' for traveling lane width.
 6. Alert affected residents and businesses.
 7. Work to take place during approved work hours.
 8. Flaggers shall remain in radio contact at all times.
 9. All Flagger and Downstream tapers shall be 50'-100'.

LEGEND

TRENCH

28" TRAFFIC CONE

TRAFFIC FLOW

WORK VEHICLE/
FLASHING LIGHTS

SIGN LOCATION

RIGHT OF WAY
ROW

WORK AREA

CHEVRON
ARROW BOARD

UNIFORMED
POLICE OFFICER

FLAGGER

$$L = \frac{W \cdot S^2}{60}$$

SIGN SPACING	
MPH	"X"
60/65	1000'
45/55	500'
35/40	350'
25/30	100'

NIGHT WORK REQUIRED.
ROAD WORK ALLOWED:
Sunday - Thursday
9PM - 5AM
Call communications center at 253-287-4456 on night of work. Request a job start inspection through the CityView portal and leave a message for the inspectors by calling 253-435-3650 at least 48 hours in advance of job start.

The applicant shall notify all residents and businesses within 300 feet of the work area 48 hours in advance of start date by distributing informational door hangers, displaying work on message boards, or on signs posted visibly along the right-of-way. The City-issued permit packet shall be posted at the job site and available to inspectors at all times.

ALL EQUIPMENT AND WORKERS MUST BE OUT OF THE ROW PRIOR TO 3 P.M. NO EXCEPTION

RESIDENT(S) WILL BE INFORMED OF TEMPORARY DRIVEWAY CLOSURE 72 HOURS IN ADVANCE

The applicant/contractor shall contact Meghan Genge, Puyallup Police Department Support Specialist, at 253-841-5436 or MGenge@PuyallupWA.gov to coordinate traffic support with a Puyallup uniformed police officer at least 24 hours of job start.

Portable changeable message signs shall be posted at least 72 hours in advance of work start date notifying travelers of impending road work and traffic impacts.

The applicant shall coordinate redundant traffic control devices with other traffic control plans authorized near this site.

Work shall immediately cease in the work zone for a pedestrian spotter, available at all times, to escort pedestrians around the work area.

DISTANCE BETWEEN CONES EQUALS SPEED LIMIT IN UNIT FEET. TAPER LENGTHS EQUALS WIDTH OF OFFSET (LANE WIDTH) TIMES SPEED SQUARED DIVIDED BY 60. SIGN SPACING SHALL BE 350' WHEN THE SPEED LIMIT IS GREATER THAN 30 MPH. DISTANCE BETWEEN SIGNS IS MANDATORY UNLESS FIELD CONDITIONS DETERMINE OTHERWISE.

LANE WIDTH	MINIMUM TAPER LENGTH=L (FT.)										
	POSTED SPEED (MPH)										
10	70	105	150	205	270	475	500	550	-	-	-
11	75	115	165	225	295	495	550	605	660	-	-
12	80	125	180	245	320	540	600	660	720	780	840



Project Address:
2007 Shaw Rd E, Puyallup

Designer:
Flaviana Nunes
425-424-7386
flaviana.rodriguesnunes@pse.com

Puget Sound Energy
Traffic Control Supervisor:
Flaviana R. Nunes
Card No. 013414
Card Exp. 11/2026
flaviana.rodriguesnunes@pse.com
(425)424-7386
Flaviana R. Nunes


06/29/2026	REV 1
Job # 517151295	
Page	1 OF 2

TEMPORARY TRAFFIC CONTROL PLAN

PRFUP20260829

PLACE AT THE INTERSECTION WITH 20TH AVE SE

City of Puyallup Development & Permitting Services ISSUED PERMIT	
Building	Planning
Engineering	Public Works
Fire	Traffic

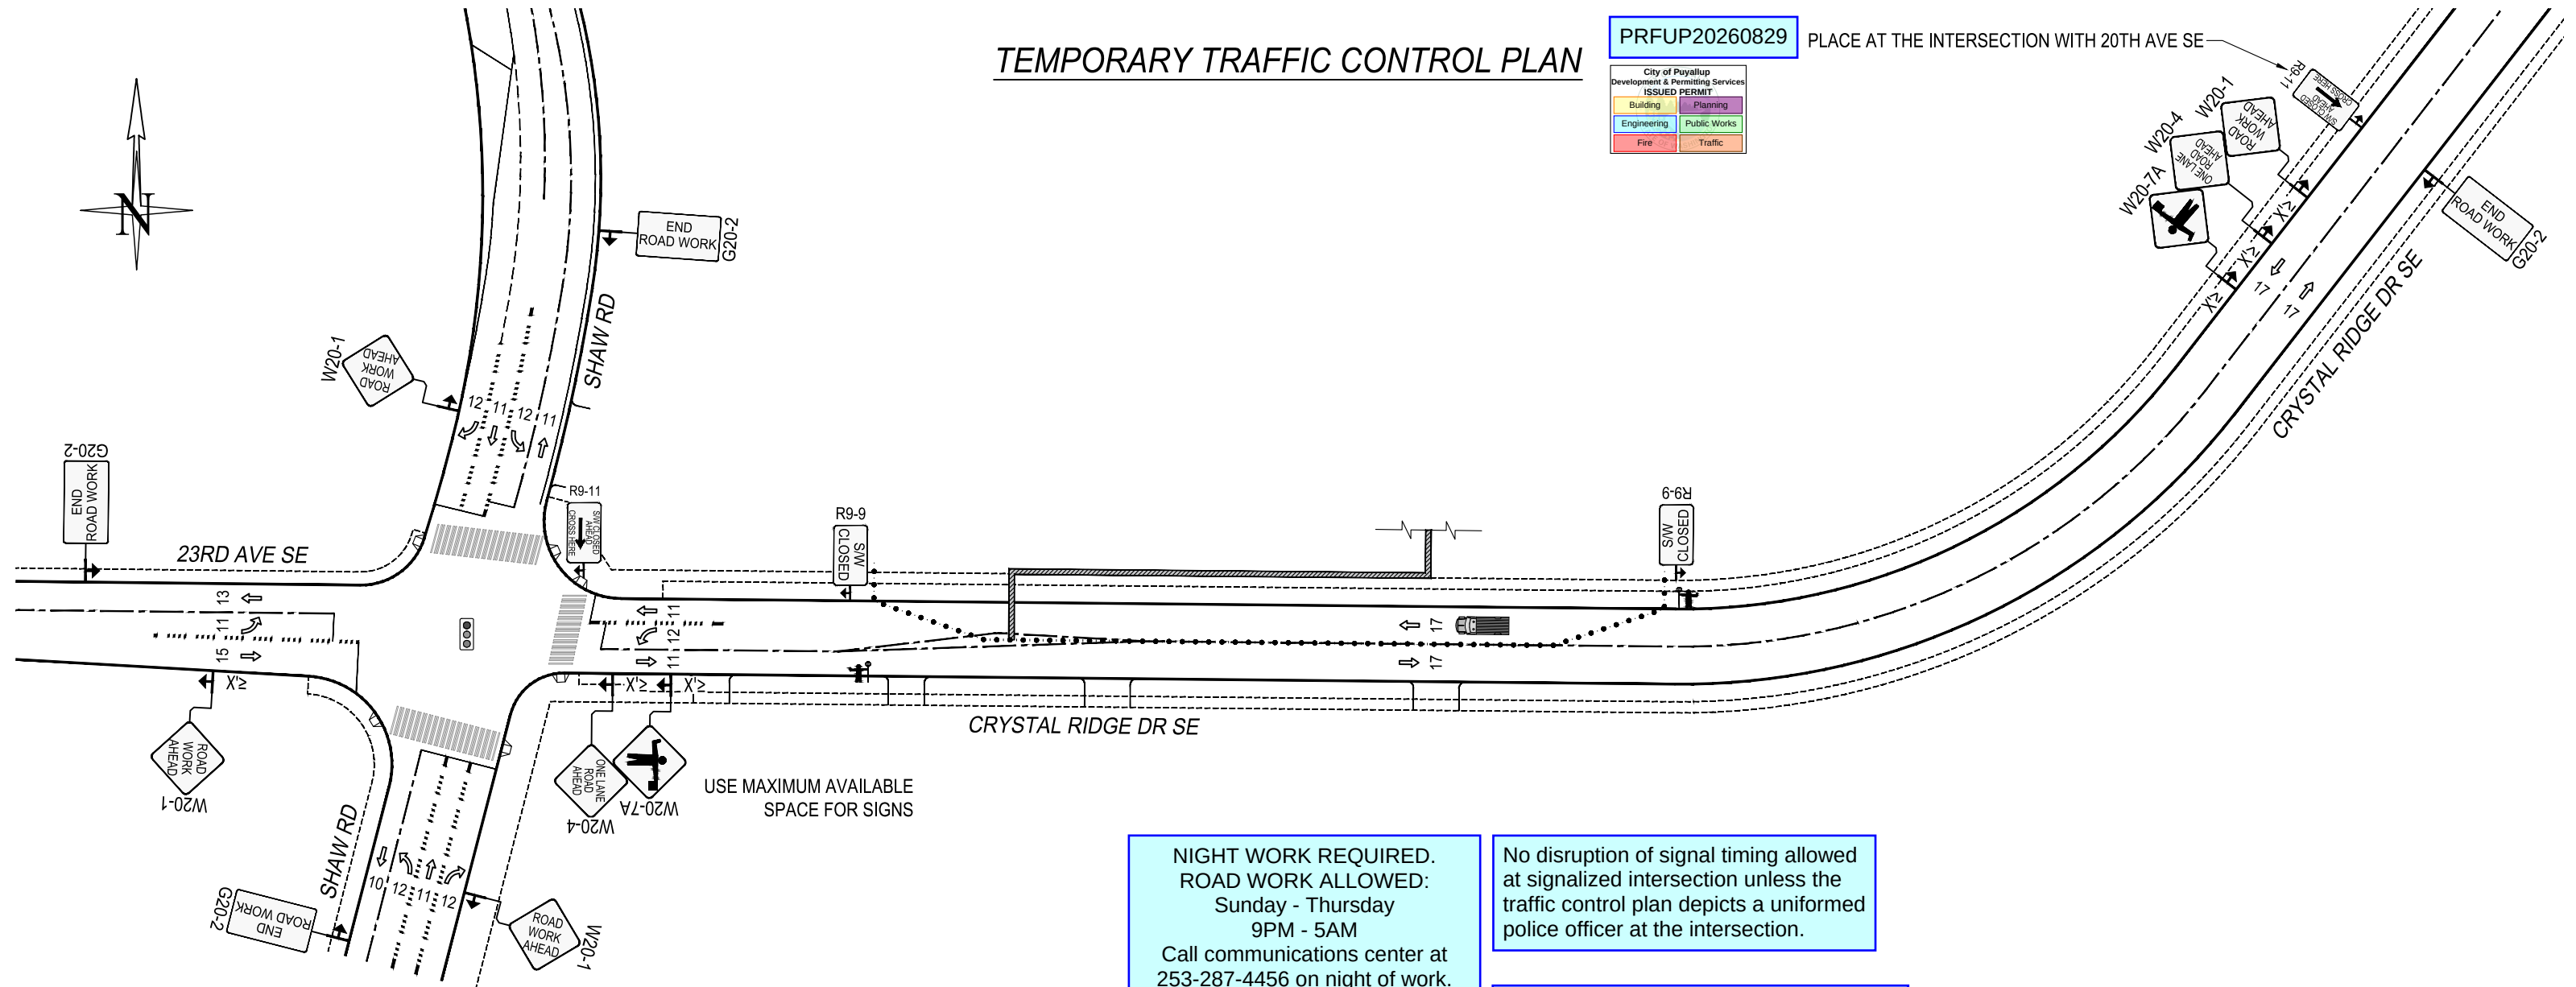

Notes:

1. All signs and spacing to conform to the MUTCD and City of Puyallup standards.
2. All sidewalks, driveways, exits and egresses shall be completely clear unless otherwise indicated.
3. Channelizing devices are 28" traffic cones. Use traffic drums (barrels) on all State State Routes and Hwys. (Unless otherwise noted.)
4. All signs shall be sized as outlined in sections 6G and 6H of the MUTCD unless otherwise specified.
5. Crew is required to leave a minimum of 11' for traveling lane width.
6. Alert affected residents and businesses.
7. Work to take place during approved work hours.
8. Flaggers shall remain in radio contact at all times.
9. All Flagger and Downstream tapers shall be 50'-100'.

LEGEND	
	TRENCH
	28" TRAFFIC CONE
	TRAFFIC FLOW
	WORK VEHICLE/ FLASHING LIGHTS
	SIGN LOCATION
	RIGHT OF WAY ROW
	WORK AREA
	CHEVRON ARROW BOARD
	UNIFORMED POLICE OFFICER
	FLAGGER

$$L = \frac{W \cdot S^2}{60}$$

SIGN SPACING	
MPH	"X"
60/65	1000'
45/55	500'
35/40	350'
25/30	100'

NIGHT WORK REQUIRED.
ROAD WORK ALLOWED:
Sunday - Thursday
9PM - 5AM
Call communications center at 253-287-4456 on night of work. Request a job start inspection through the CityView portal and leave a message for the inspectors by calling 253-435-3650 at least 48 hours in advance of job start.

The applicant shall notify all residents and businesses within 300 feet of the work area 48 hours in advance of start date by distributing informational door hangers, displaying work on message boards, or on signs posted visibly along the right-of-way. The City-issued permit packet shall be posted at the job site and available to inspectors at all times.

ALL EQUIPMENT AND WORKERS MUST BE OUT OF THE ROW PRIOR TO 3 P.M. NO EXCEPTION

No disruption of signal timing allowed at signalized intersection unless the traffic control plan depicts a uniformed police officer at the intersection.

Portable changeable message signs shall be posted at least 72 hours in advance of work start date notifying travelers of impending road work and traffic impacts.

The applicant shall coordinate redundant traffic control devices with other traffic control plans authorized near this site.

Work shall immediately cease in the work zone for a pedestrian spotter, available at all times, to escort pedestrians around the work area.

DISTANCE BETWEEN CONES EQUALS SPEED LIMIT IN UNIT FEET. TAPER LENGTHS EQUALS WIDTH OF OFFSET (LANE WIDTH) TIMES SPEED SQUARED DIVIDED BY 60. SIGN SPACING SHALL BE 350' WHEN THE SPEED LIMIT IS GREATER THAN 30 MPH. DISTANCE BETWEEN SIGNS IS MANDATORY UNLESS FIELD CONDITIONS DETERMINE OTHERWISE.

LANE WIDTH	MINIMUM TAPER LENGTH=L (FT.)										
	POSTED SPEED (MPH)										
10	70	105	150	205	270	475	500	550	-	-	-
11	75	115	165	225	295	495	550	605	660	-	-
12	80	125	180	245	320	540	600	660	720	780	840

PSE PUGET SOUND ENERGY

Project Address:
2007 Shaw Rd E, Puyallup

Designer:
Flaviana Nunes
425-424-7386
flaviana.rodriguesnunes@pse.com

Puget Sound Energy
Traffic Control Supervisor:
Flaviana R. Nunes
Card No. 013414
Card Exp. 11/2026
flaviana.rodriguesnunes@pse.com
(425)424-7386

06/29/2026	REV 1
Job # 517151295	
Page	2 OF 2