




SITE MAP

Woods Coffee | 1127 E Main Ave ~ Puyallup, WA 98372

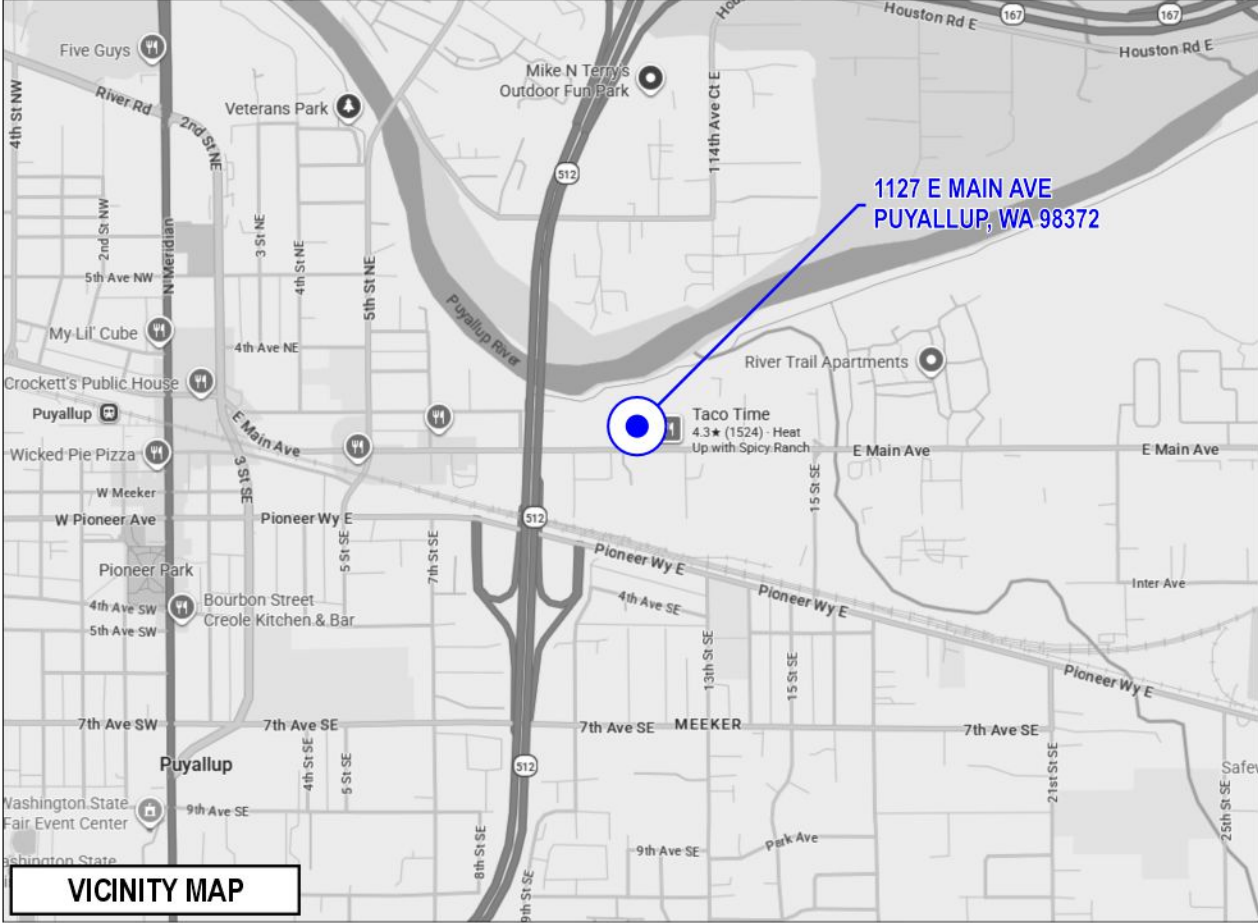

Separate Electrical Permit is required with the Washington State Department of Labor & Industries.
<https://lni.wa.gov/licensing-permits/electrical/electrical-permits-fees-and-inspections>
or call for Licensing Information: 1-800-647-0982

City of Puyallup
Development & Permitting Services
Engineering
IN APPROVED
See permit conditions.
AHunt
07/27/2026
9:20:00 AM

City of Puyallup
Planning Division
APPROVED
See permit conditions.
NComstock
07/23/2026
10:44:16 AM

City of Puyallup Development & Permitting Services ISSUED PERMIT			
Building	Planning	Engineering	Public Works
Fire	Traffic		



Approval of submitted plans is not an approval of omissions or oversights by this office or non compliance with any applicable regulations of local government. The contractor is responsible for making sure that the building complies with all applicable codes and regulations of the local government.

The approved construction plans, documents, and all engineering must be posted on the job at all inspections in a visible and readily accessible location.

Full sized legible color plans are required to be provided by the permittee on site for inspection.


City of Puyallup
Building
REVIEWED
FOR
COMPLIANCE
BSnowden
07/14/2026
2:19:04 PM

PRSG20260929

Z:\Projects\Woods Coffee\Puyallup - 1127 E Main Ave\2026\126042\Working Files\Permit\126042\permitsetA_7.6.2026.cdr

 SIGNS PLUS	766 Marine Drive Bellingham, WA 98225 360.671.7165 SignsPlusNW.com	 Underwriters Laboratories Inc. INTERNATIONAL SIGN ASSOCIATION NORTHWEST SIGN COUNCIL	Proposal ☐	Permit ☒	Final ☐	Client: Woods Coffee, The	Project Mgr. Jim Sutterfield	Designer TJF	Orig. Draft 6.25.2026	Rev. Draft 7.6.2026 TJF
			Client Approval	Sign: Date:						
			Project Mgr. Approval	Sign: Date:						
			JOB # 126042		PAGE # SITE MAP					

SIGN ID	NAME	PAGE
ST1	Channel Letter Sign - South Elevation	A-2
ST2	Channel Letter Sign: Drive Thru South Elevation	A-3
ST3	Channel Letter Sign - East Elevation	A-4
ST4	Channel Letter Sign: Drive Thru East Elevation	A-5

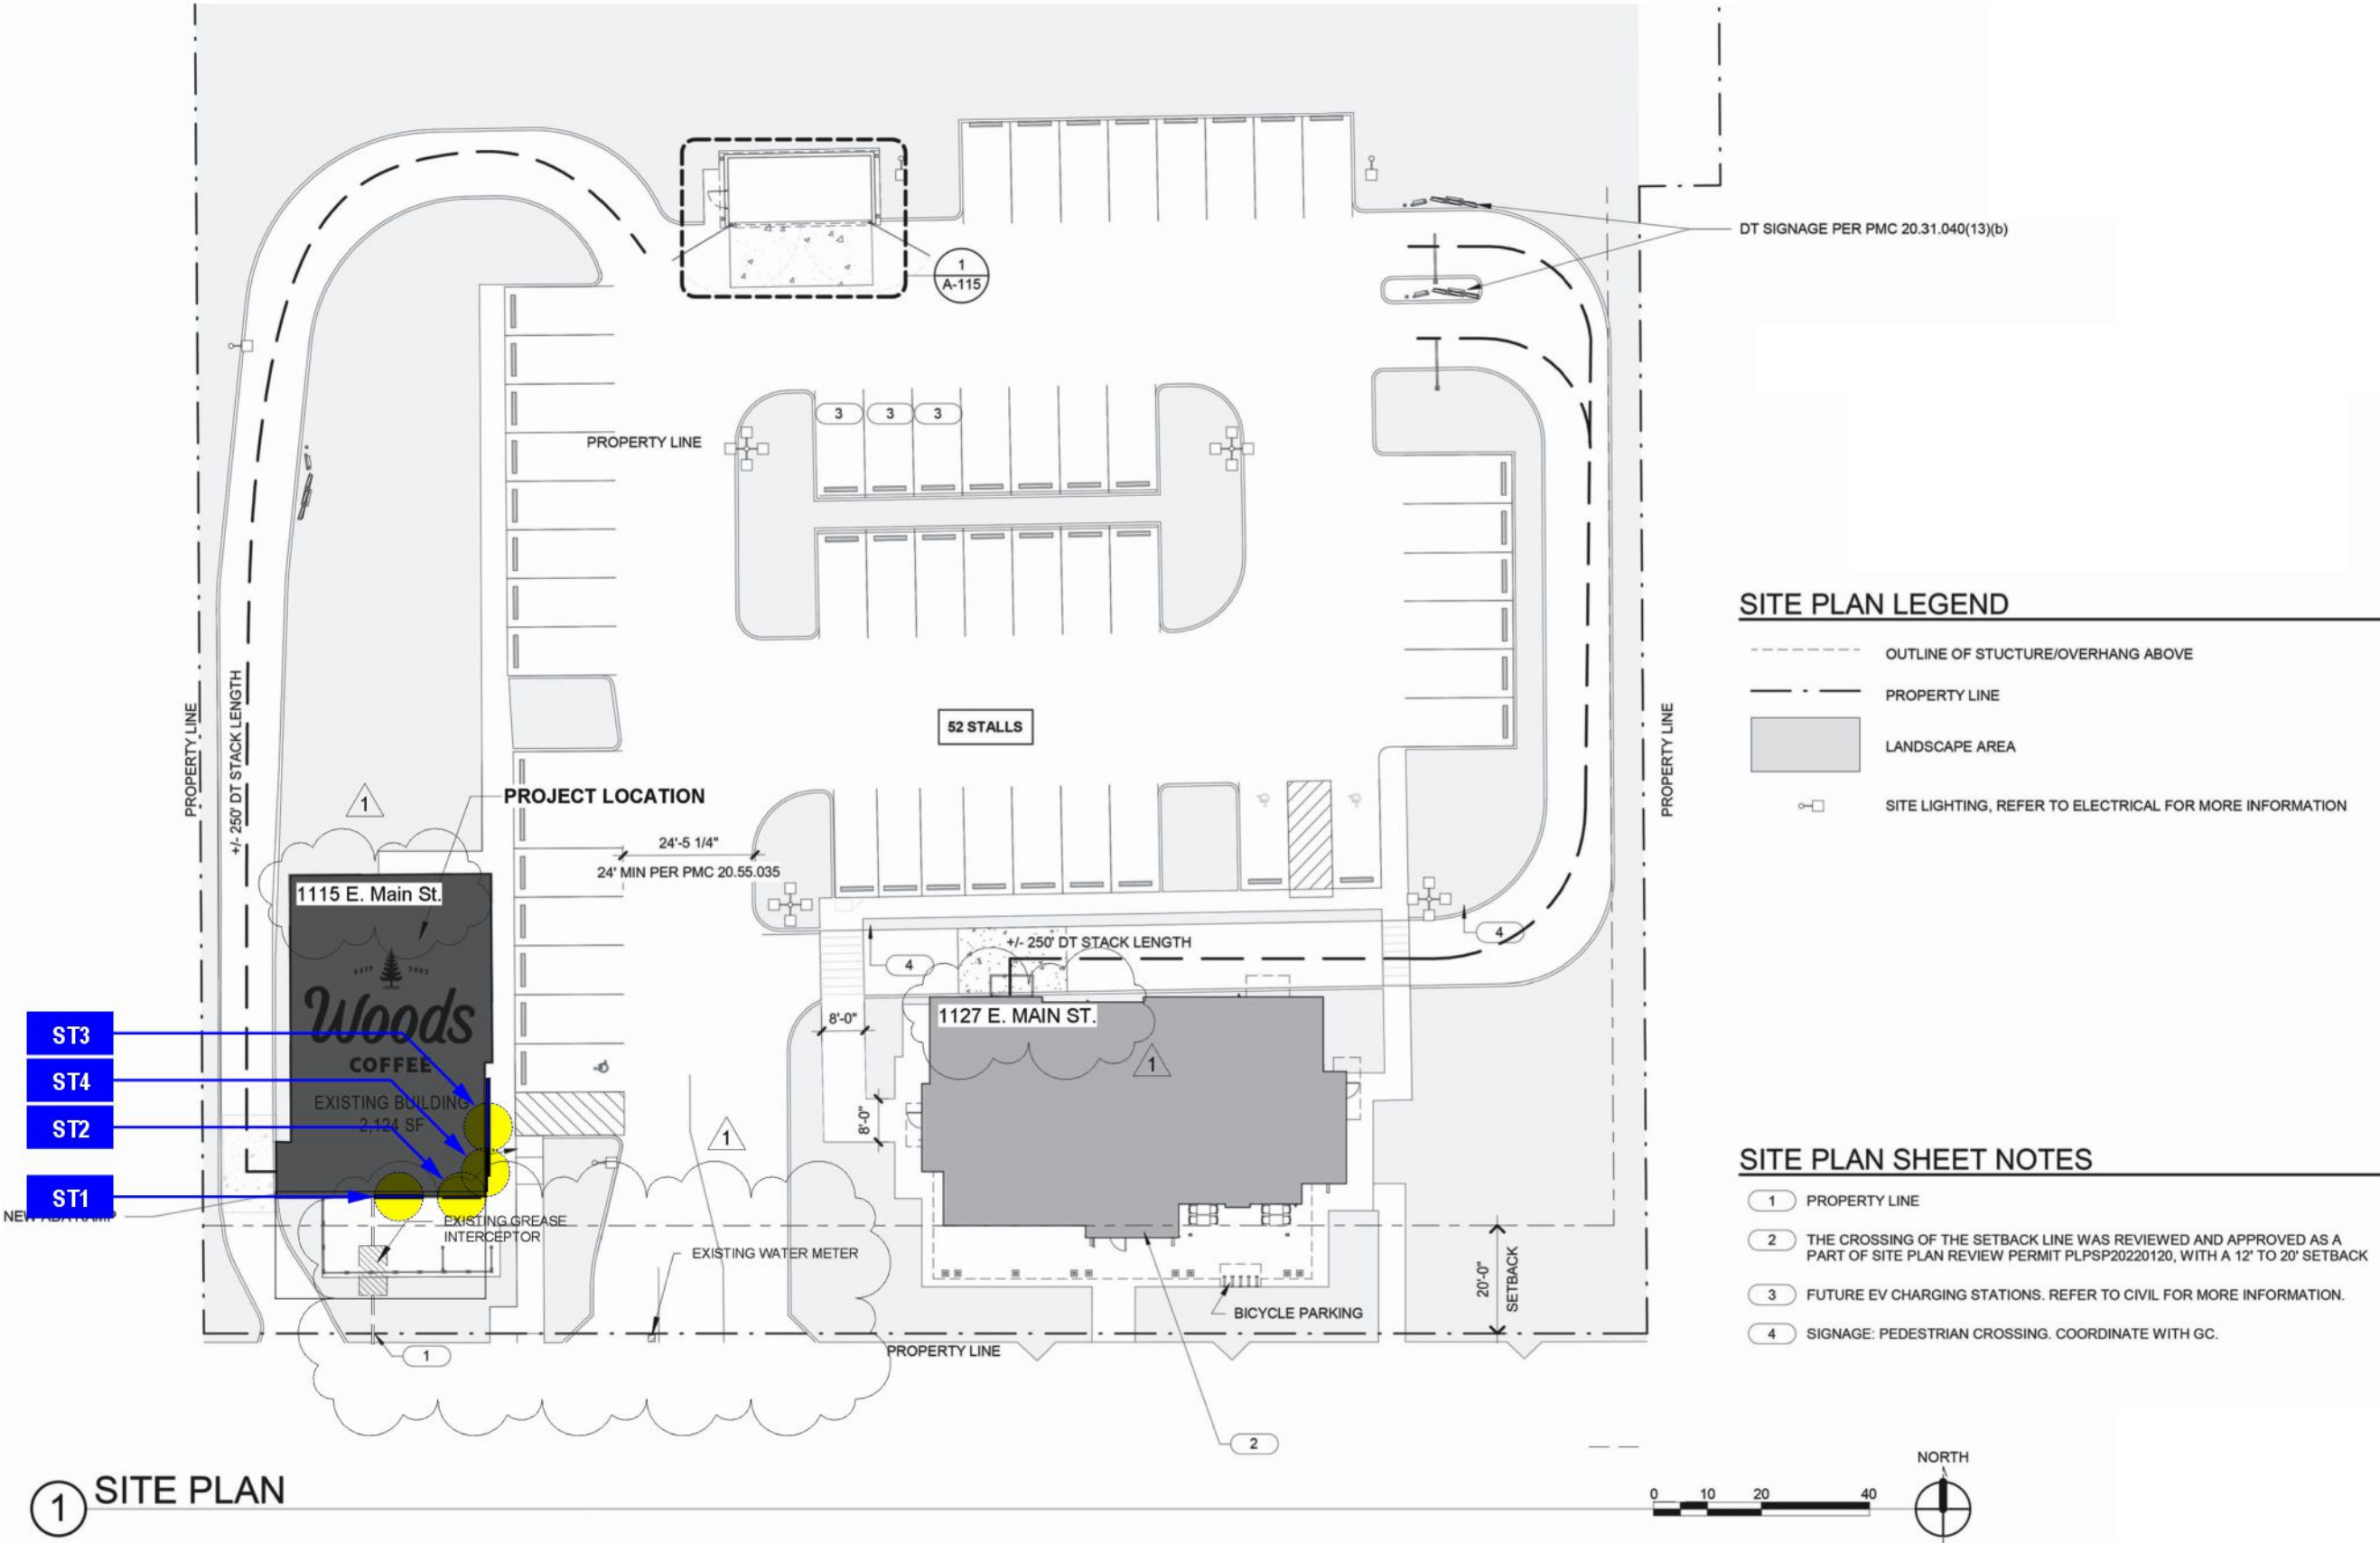

Z:\Projects\Woods Coffee\Puyallup - 1127 E Main Ave\2026\126042\Working Files\Permit\126042\permitsetA_7.6.2026.cdr



SIGNS PLUS

766 Marine Drive
Bellingham, WA 98225
360.671.7165
SignsPlusNW.com



Underwriters Laboratories Inc.



INTERNATIONAL SIGN ASSOCIATION



NORTHWEST SIGN COUNCIL

Proposal ☐ Permit ☒ Final ☐

Client Approval Sign: Date: Project Mgr. Approval Sign: Date:

Client: Woods Coffee, The

JOB #
126042

PAGE #
A-1



Project Mgr. Jim Sutterfield
Designer T.JF
Orig. Draft 6.25.2026
Rev. Draft 7.6.2026 T.JF

SITE PLAN


City of Puyallup
Development & Permitting Services
ISSUED PERMIT

Building	Planning
Engineering	Public Works
Fire	Traffic


PRSG20260929

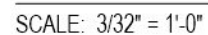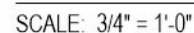

FACADE AREA = 20'-0" x 40'-0" = 800 SF.

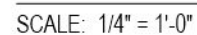

TOTAL SIGN AREA = 29.83 SF.
TOTAL SIGN WT. = 92 LBS.
LUMENS = 195 PER SF.
POWER RQMTS. = ONE (1) 120V / 20AMP CIRCUIT

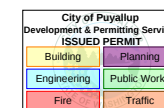

PRSG20260929

 **Faces**
Translucent White
Acrylic

 Graphics
Black
3M 220-12

■ Returns, Trim Caps
Standard Black

 **Raceway**
Paint to Match
KYNAR 500 MATTE BLACK

Fabricate & install one (1) Channel Letter Sign.

Front lit trim cap channel letter sign: "Tree Logo", "WOODS", & "COFFEE" are aluminum trim cap channel letters internally illuminated w/ white LEDs. Channel letters are attached to a painted aluminum raceway that is mounted to the exterior building wall using required fastening method. Power to location by other. "Tree Logo" & "COFFEE" channel letters are flush mounted to the wall.



Client: Woods Coffee, The

JOB #

126042

PAGE #

A-2

Project Man. Jim Sutterfield


Designer TJF

Orig. Draft 6.25.2026


Rev. Draft 7.6.2026 TJF

DRIVE THRU»

NIGHT VIEW

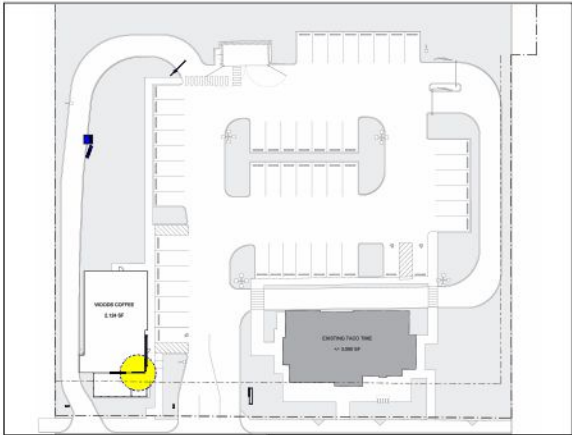

INSTALL LOCATION

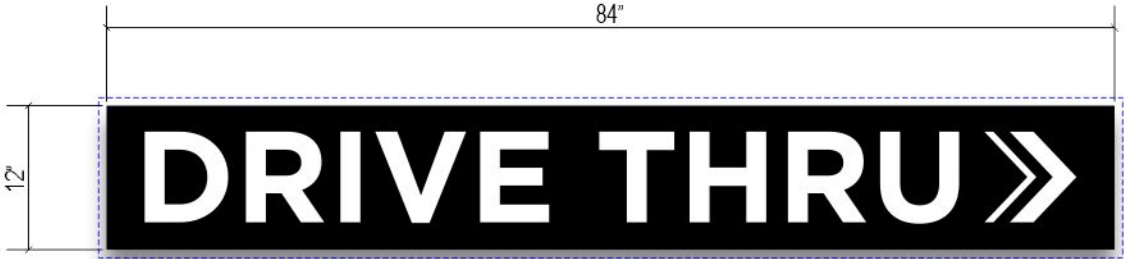


FRONT VIEW

SCALE: 3/4" = 1'-0"

ST2

TOTAL SIGN AREA = 7.0 SF.
TOTAL SIGN WT. = 18 LBS.
LUMENS = 195 PER SF.
POWER RQMTS. = ONE (1) 120V / 20AMP CIRCUIT

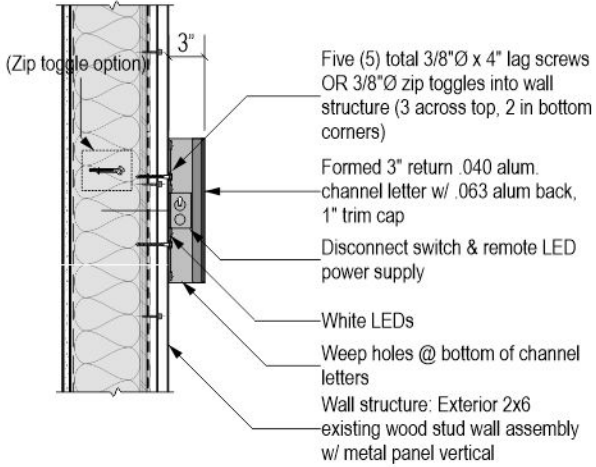

SIDE VIEW


SCALE: 3/4" = 1'-0"



EXTERIOR ELEVATION - SOUTH


SCALE: 3/32" = 1'-0"

FACADE AREA = 20'-0" x 40'-0" = 800 SF.

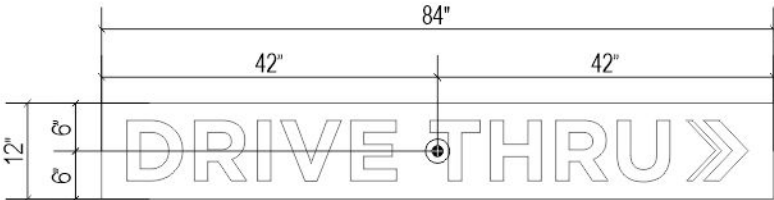

POWER LOCATION

SCALE: 1/2" = 1'-0"

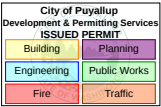

PRSG20260929

☐	Faces Translucent White Acrylic
☒	Graphics Black 3M 220-12
☒	Returns, Trim Caps Standard Black



SIGNS PLUS™

766 Marine Drive
Bellingham, WA 98225
360.671.7165
SignsPlusNW.com



Underwriters
Laboratories Inc.®



INTERNATIONAL SIGN ASSOCIATION



NORTHWEST SIGN COUNCIL

Proposal Artwork ☐	Permit Plans ☒	Final Artwork ☐
Client Approval	Sign: Date:	
Project Mgr. Approval	Sign: Date:	

Client: Woods Coffee, The


JOB #	PAGE #
126042	A-3

Project Mgr.	Jim Sutterfield
Designer	TJF
Orig. Draft	6.25.2026
Rev. Draft	7.6.2026 TJF


Fabricate & install one (1) Channel Letter Sign.
Front lit trim cap channel letter sign. "DRIVE THRU >" is aluminum trim cap channel letter internally illuminated w/ white LEDs. Channel letters are flush mounted to the wall. Power to location by other.

WOODS COFFEE

NIGHT VIEW

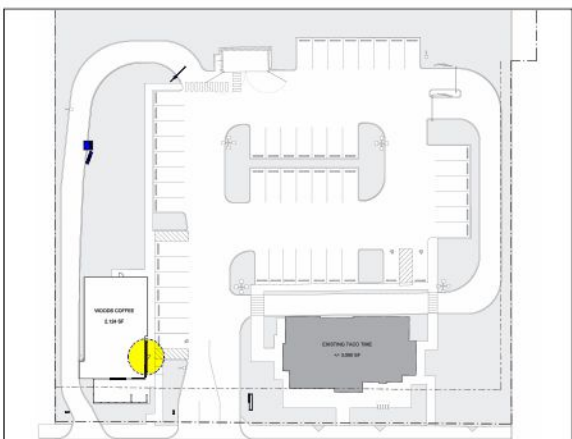

INSTALL LOCATION

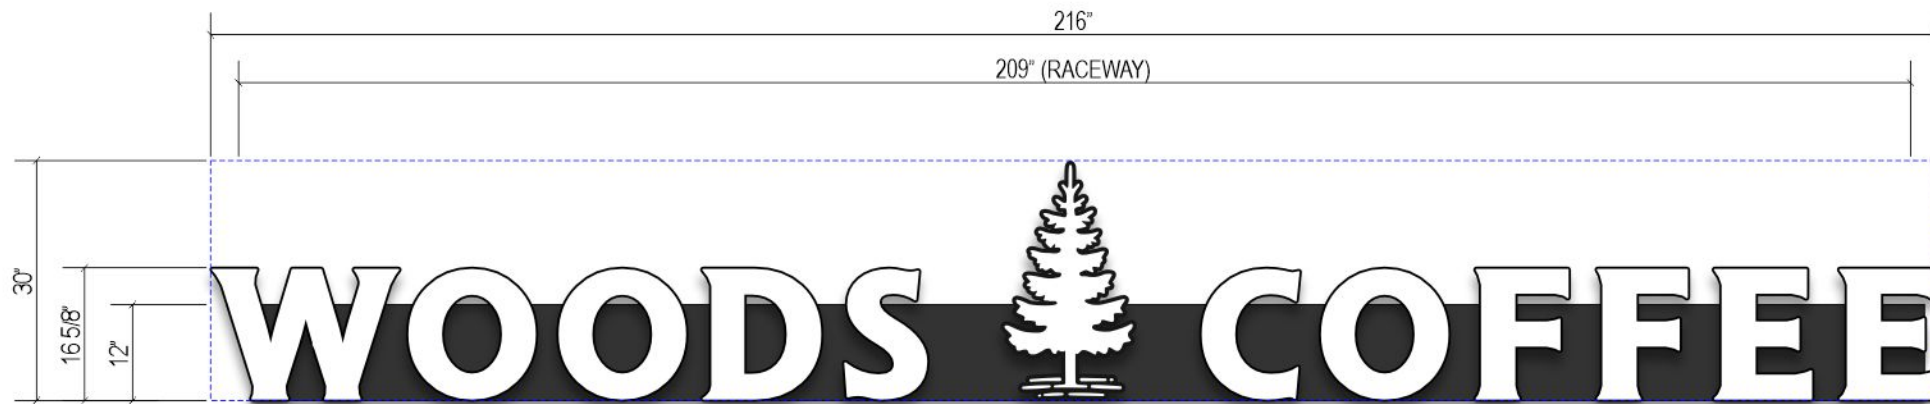

FRONT VIEW

SCALE: 1/2" = 1'-0"


ST3

TOTAL SIGN AREA = 45.0 SF.

TOTAL SIGN WT. = 120 LBS.

LUMENS = 195 PER SF.

POWER RQMTS. = ONE (1) 120V / 20AMP CIRCUIT

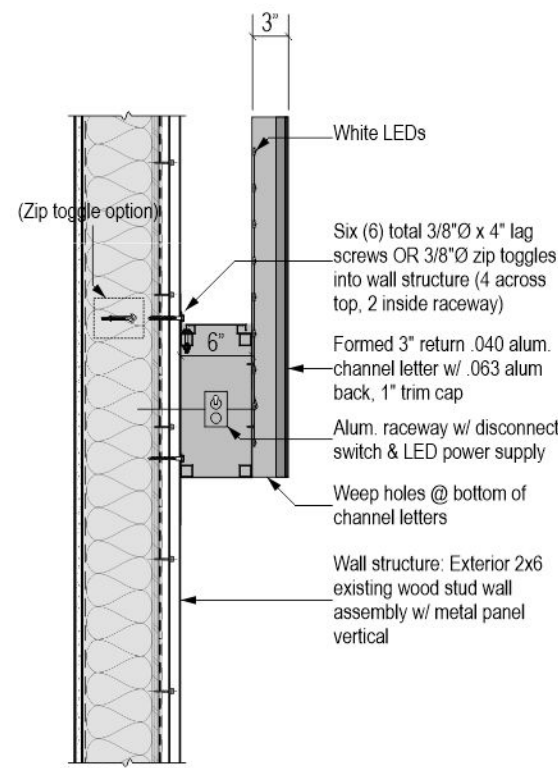

SIDE VIEW


SCALE: 3/4" = 1'-0"



EXTERIOR ELEVATION - EAST


SCALE: 3/32" = 1'-0"

FACADE AREA = 20'-0" x 59'-0" = 1,180 SF.

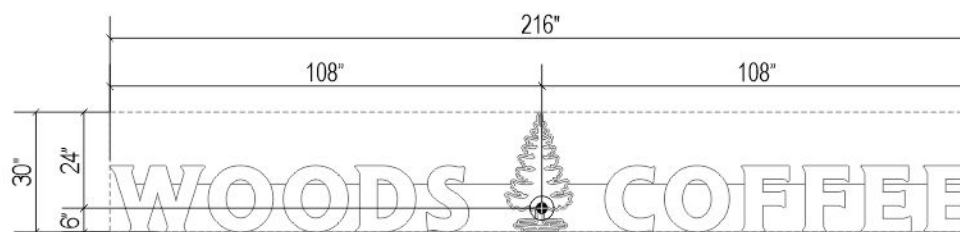

POWER LOCATION

SCALE: 1/4" = 1'-0"

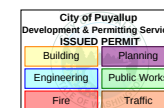

PRSG20260929

Faces
Translucent White
AcrylicGraphics
Black
3M 220-12Returns, Trim Caps
Standard BlackRaceway
Paint to Match
KYNAR 500 MATTE BLACK

SIGNS PLUS™

766 Marine Drive
Bellingham, WA 98225
360.671.7165
SignsPlusNW.comProposal
Artwork ☐Permit
Plans ☒Final
Artwork ☐Client
ApprovalSign:
Date:Project Mgr.
ApprovalSign:
Date:

Client: Woods Coffee, The

JOB #

126042

PAGE #

A-4

Project Mgr. Jim Sutterfield

Designer T.JF

Orig. Draft 6.25.2026


Rev. Draft 7.6.2026 T.JF

Fabricate & install one (1) Channel Letter Sign.

Front lit trim cap channel letter sign. "Tree Logo", "WOODS", & "COFFEE" are aluminum trim cap channel letters internally illuminated w/ white LEDs. Channel letters are attached to a painted aluminum raceway that is mounted to the exterior building wall using required fastening method. Power to location by other. "DRIVE THRU" channel shape is flush mounted to the wall.

DRIVE THRU»

NIGHT VIEW

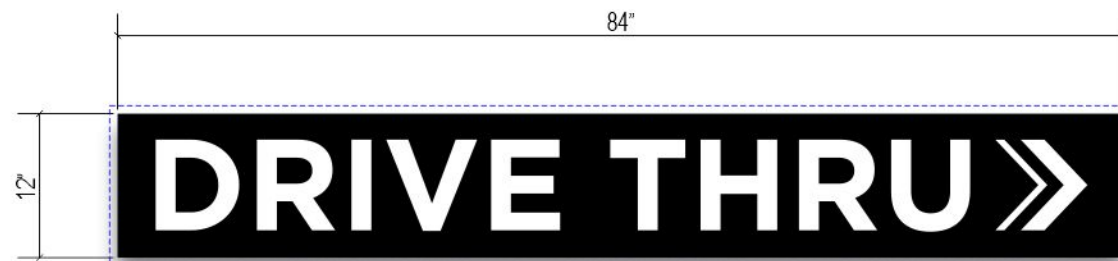


FRONT VIEW

SCALE: 3/4" = 1'-0"

ST4

TOTAL SIGN AREA = 7.0 SF.
TOTAL SIGN WT. = 18 LBS.
LUMENS = 195 PER SF.
POWER REQMTS. = ONE (1) 120V / 20AMP CIRCUIT

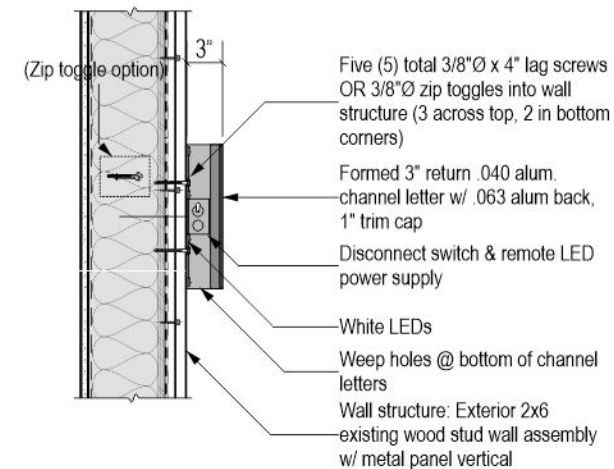

SIDE VIEW


SCALE: 3/4" = 1'-0"



EXTERIOR ELEVATION - EAST


SCALE: 3/32" = 1'-0"

FACADE AREA = 20'-0" x 59'-0" = 1,180 SF.

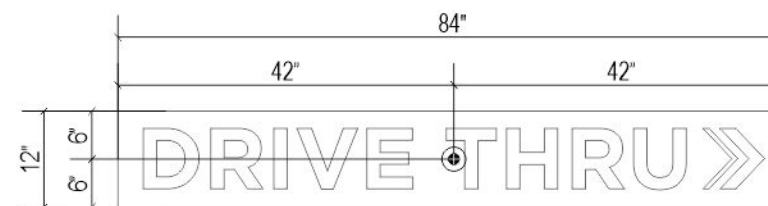

POWER LOCATION

SCALE: 1/2" = 1'-0"

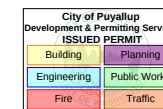

PRSG20260929

Faces
☐ Translucent White
Acrylic

Graphics
Black
3M 220-12

Returns, Trim Caps
Standard Black



SIGNS PLUS™

766 Marine Drive
Bellingham, WA 98225
360.671.7165
SignsPlusNW.com



Proposal
Artwork ☐

Permit
Plans ☒

Final
Artwork ☐

Client
Approval

Sign:
Date:

Project Mgr.
Approval

Sign:
Date:

Client: Woods Coffee, The

JOB #

126042

PAGE #

A-5

Project Mgr. Jim Sutterfield

Designer T.JF

Orig. Draft 6.25.2026

Rev. Draft 7.6.2026 T.JF

Fabricate & install one (1) Channel Letter Sign.

Front lit trim cap channel letter sign. "DRIVE THRU >" is aluminum trim cap channel letter internally illuminated w/ white LEDs. Channel letters are flush mounted to the wall. Power to location by other.