


ATTENTION:


Any modifications or repairs made to this component package are the responsibility of the building contractor. Written notice from the building contractor of any necessary repairs or modifications must be given to Chad Johnson, General Manager, Truss Components of WA. Engineered drawings must be received by the building contractor prior to any repairs or modifications being performed. ANY REPAIRS OR MODIFICATIONS DONE WITHOUT PRIOR WRITTEN APPROVAL ARE THE SOLE RESPONSIBILITY OF THE BUILDING CONTRACTOR. Repairs or modifications required because of damages caused by Truss Components of WA must first be approved in writing by General Manager at Truss Components of WA. NO BACKCHARGES WILL BE ACCEPTED WITHOUT PRIOR WRITTEN APPROVAL BY THE, GENERAL MANAGER of TRUSS COMPONENTS OF WA. Every component package is engineered to specification and any alteration may compromise it's strength and void the warranty.

Layout approved by: _____ Date: _____

ΔTriangle on layout and red paint on truss indicate left end of stamped truss drawing.

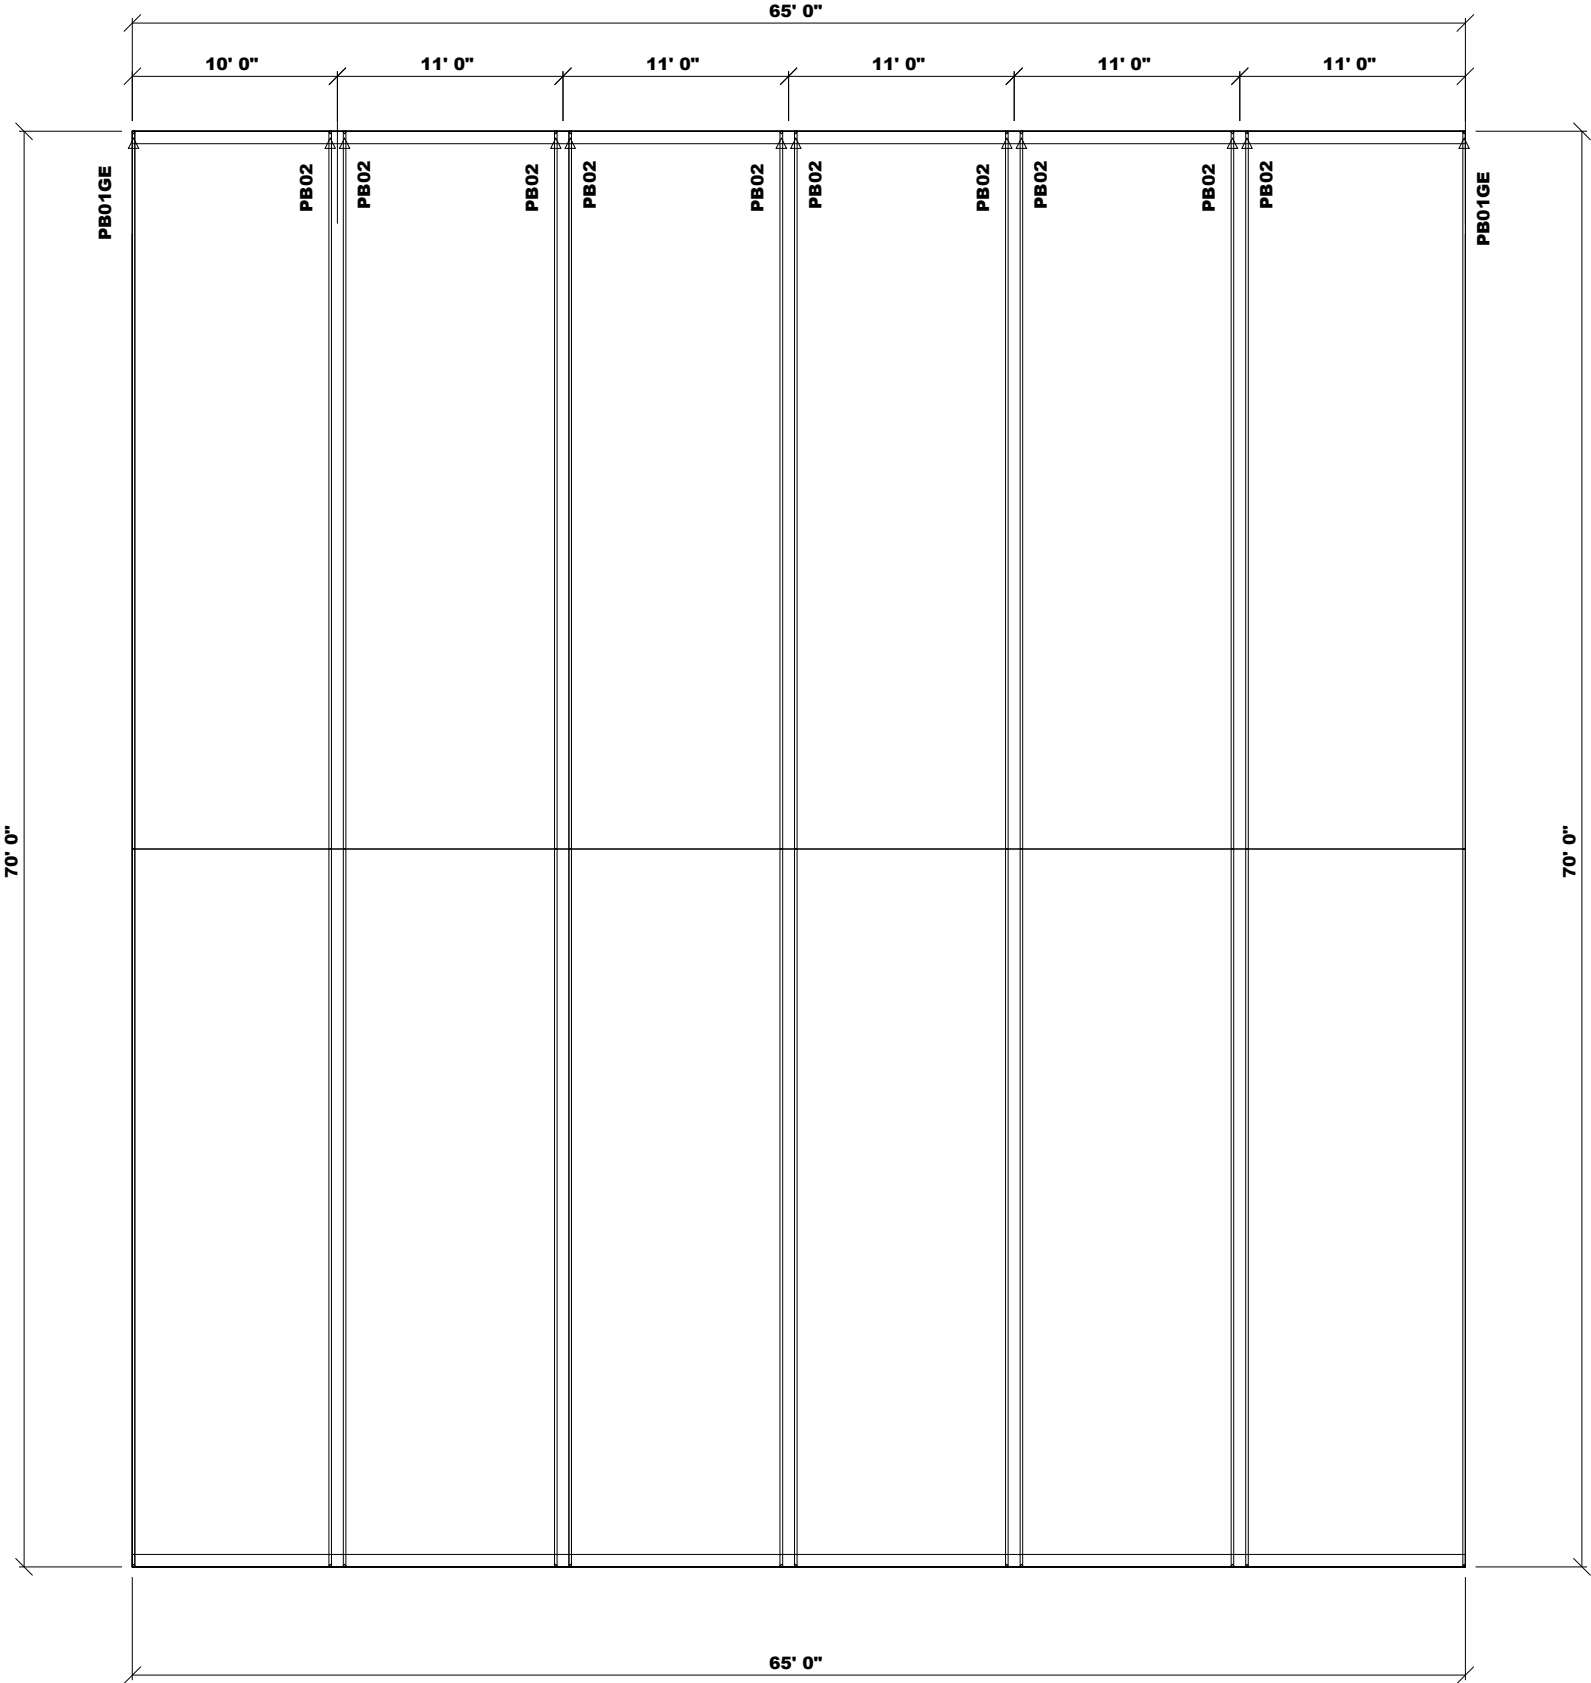

Bid/Job Num.	R2601144M2
Customer	Abel Construction LLC
Job Name	Seventh Day Adventist - 70'
Site Address	Truss
City	902 Shaw Rd
Roof Area	Puyallup
	4796 ft² Square Feet

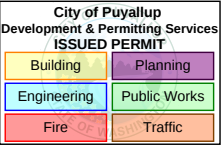

PRCP20260571

Pole	
Spacing:	10 & 11 Feet OC
Loading:	30/5/0/1 110B
Pitch:	4/12
Eaves:	0"
T-Chord:	2x12