


SIGN ID	NAME	PAGE
ST5.1	Post & Panel Sign	A-2
ST5.2	Post & Panel Sign	A-3
ST5.3	Post & Panel Sign	A-4
ST6	Clearance Bar	A-5
ST7	Order Canopy Menu & Speaker	A-6
ST8	3-Panel Menu	A-7
ST9	Graphics - Monument Sign	A-8

No proposed footings, posts, or supports shall be constructed on or above any existing public utility connections without first relocating the utility services or protecting it in place.

Call before you dig. It's the law.
Dial 811 or call 1-800-424-5555.

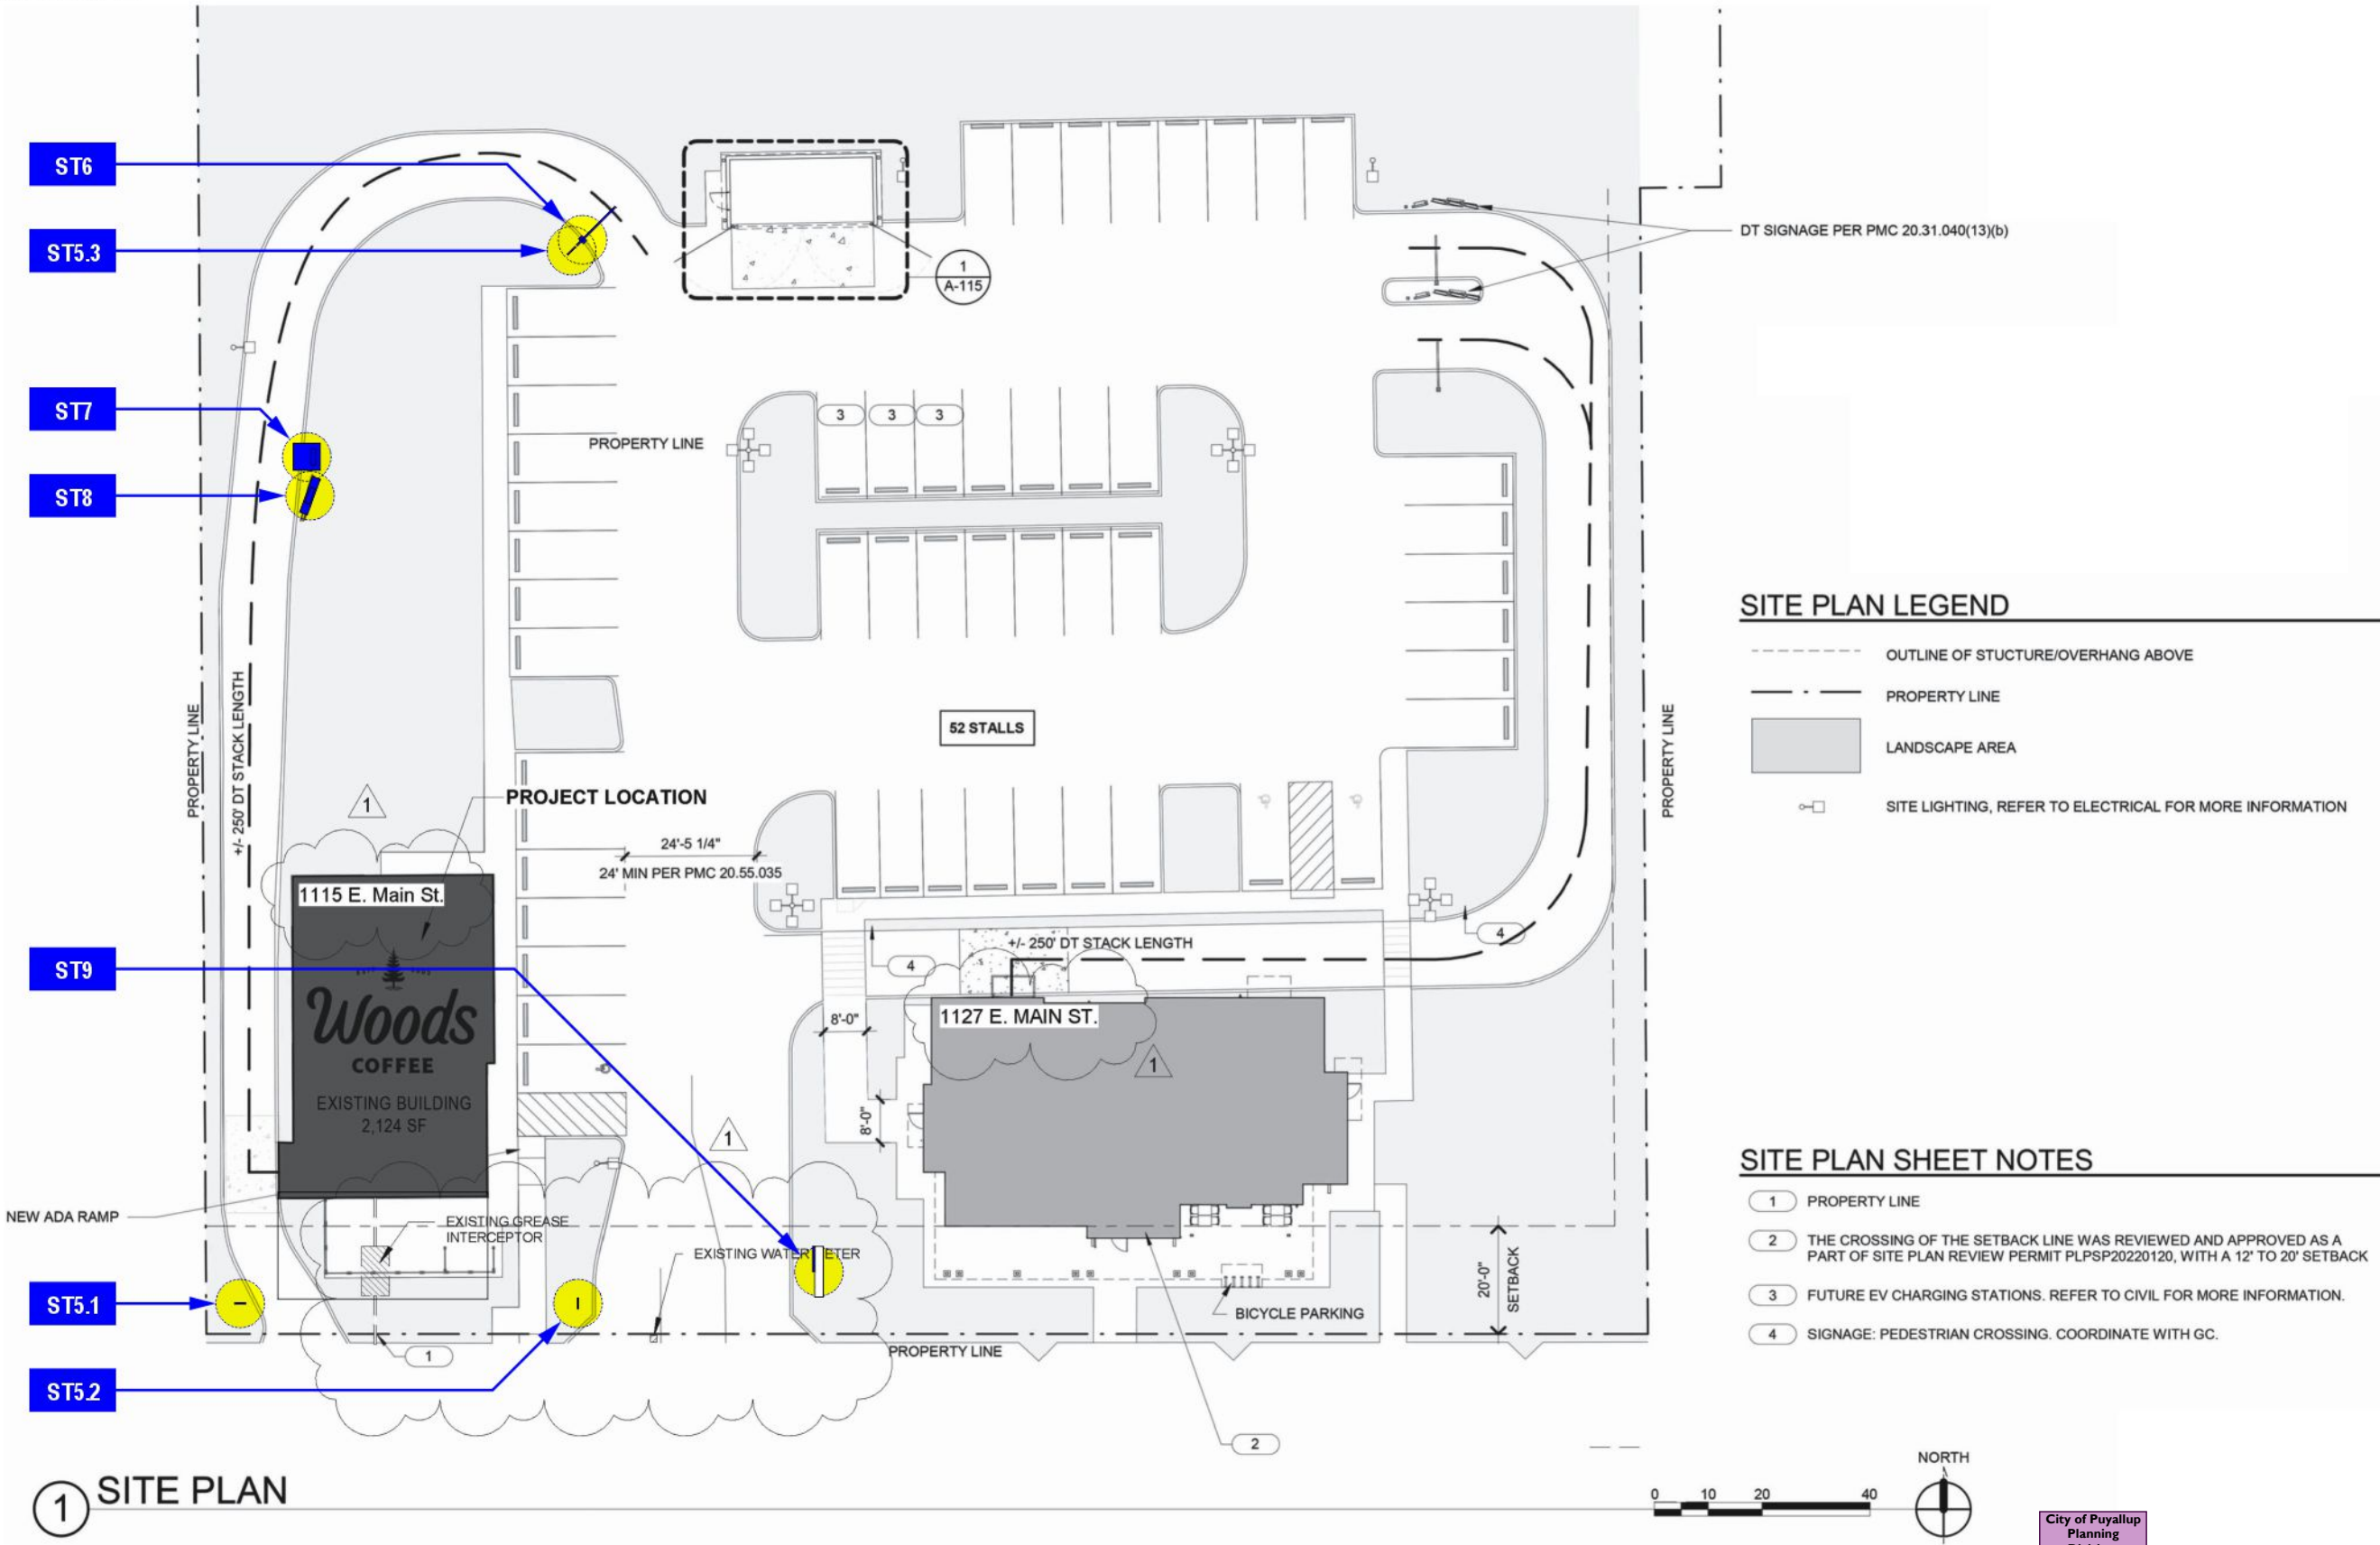

Z:\Projects\Woods Coffee\Puyallup - 1127 E Main Ave\2026\126042\Working Files\Permit\126042\permitsetB_7.6.2026.cdr



SIGNS PLUS

766 Marine Drive
Bellingham, WA 98225
360.671.7165
SignsPlusNW.com



Underwriters Laboratories Inc.



INTERNATIONAL SIGN ASSOCIATION



NORTHWEST SIGN COUNCIL

Proposal ☐	Permit ☒	Final ☐
Client Approval	Sign: ☒	Date: ☐
Project Mgr. Approval	Sign: ☒	Date: ☐

Client: Woods Coffee, The

JOB #
126042

PAGE #
A-1

Project Mgr. Jim Sutterfield

Designer T.J.F

Orig. Draft 6.25.2026

Rev. Draft 7.6.2026 T.J.F

SITE PLAN

City of Puyallup
Planning Division
APPROVED

See permit conditions.
JHulseLew
07/15/2026
12:58:48 PM

City of Puyallup
Development & Permitting Services
ISSUED PERMIT

Building	Planning
Engineering	Public Works
Fire	Traffic