
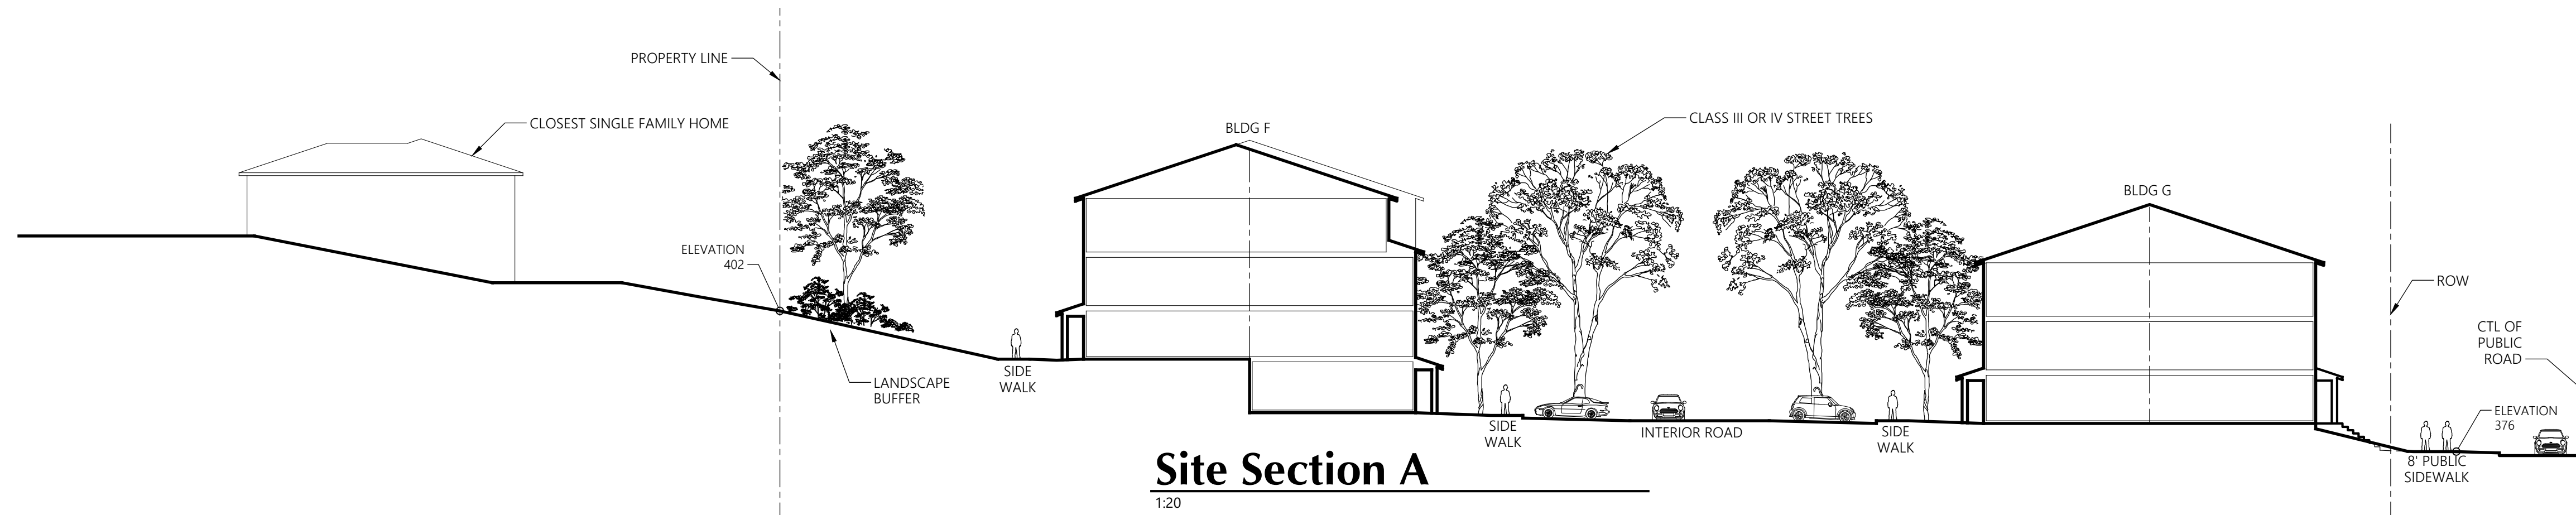



SITE PLAN EXHIBIT

1:50

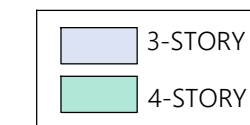

Site Section A

1:20

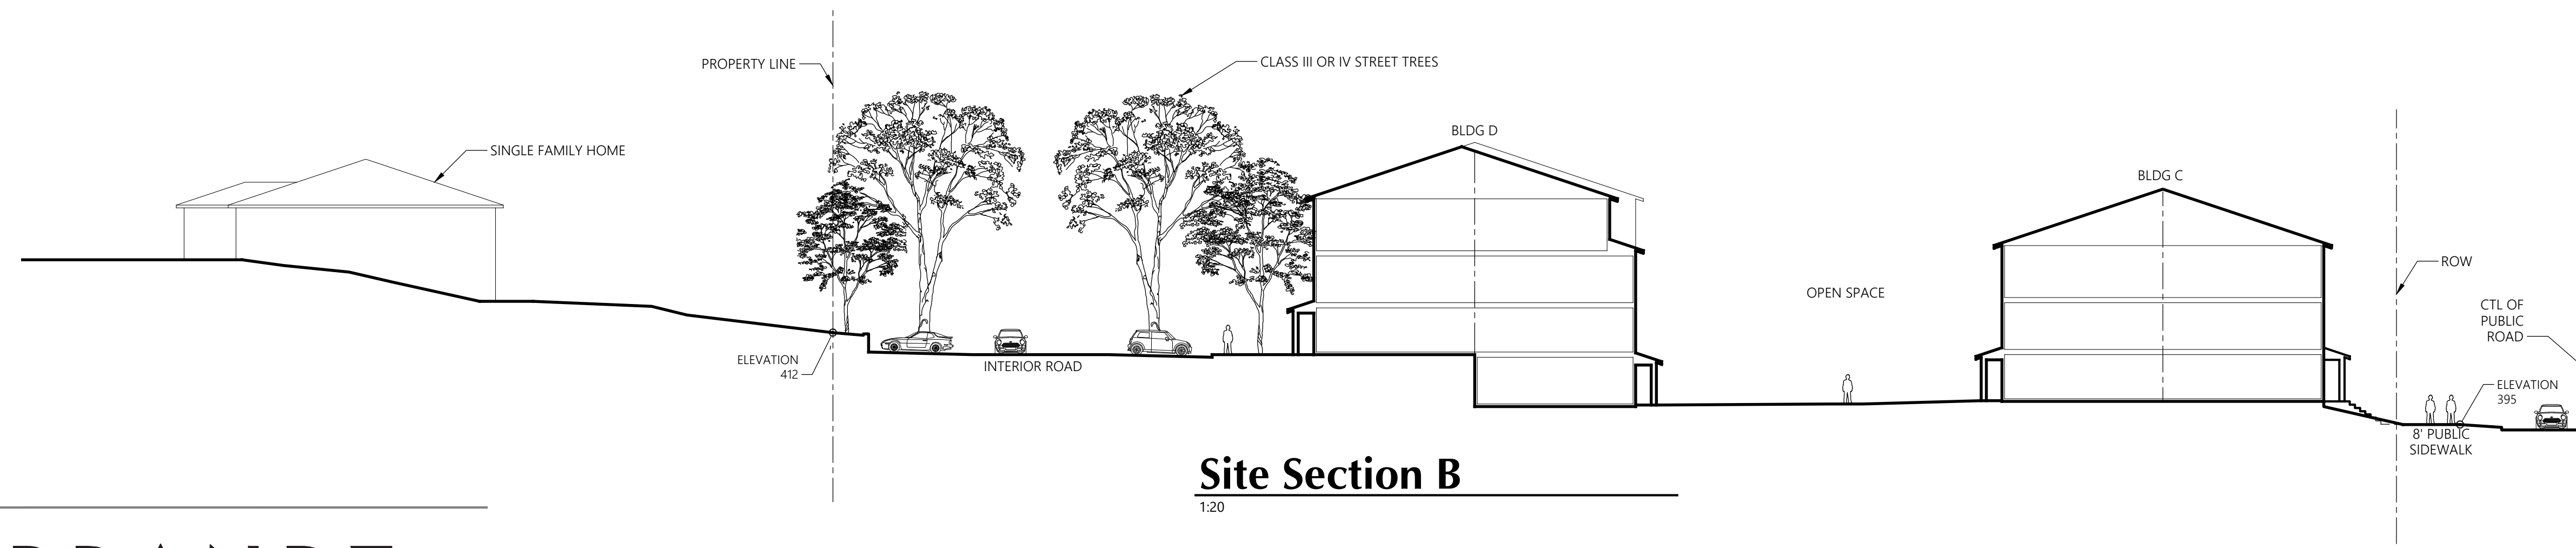

Site Section B

1:20