SYNTHESIS 9, LLC 523 N. D ST. TACOMA, WA 98403 REUSE OF DOCUMENTS
THIS DOCUMENT AND THE IDEAS AND DESIGNS
INCORPORATED HERIN, AS INSTRUMENTS OF
PROFESSIONAL SERVICE, ARE THE PROPERTY OF
SYNTHEISS 9, LLC AND ARE NOT TO BE USED OR
REPRODUCED IN WHOLE OR IN PART WITHOUT THE
WRITTEN AUTHORIZATION OF SYNTHESIS 9, LLC.

TOWNHOMES BRADBURY PLACE TOWNHC BUILDING 1 XXX 5TH ST SE PUYALLUP WA

24.02.21 REVISIONS REVISIONS

| REVISION No.1

TITLE: LEVEL 1 FLOOR PLAN

PROJECT #: #Project ID

SHEET:

SK1

LEVEL 2 PLAN

SCALE: 3/16" = 1'-0"

__17'-0"_

4

3

17'-0"

___17'-1 1/4"__

1

BRADBURY PLA BUIL XXX 5TH ST S

SYNTHESIS 9, LLC 523 N. D ST. TACOMA, WA 98403

REUSE OF DOCUMENTS
THIS DOCUMENT AND THE IDEAS AND DESIGNS
INCORPORATED HERIN, AS INSTRUMENTS OF
PROFESSIONAL SERVICE, ARE THE PROPERTY OF
SYNTHESIS 9, LLC AND ARE NOT TO BE USED OR
REPRODUCED IN WHOLE OR IN PART WITHOUT THE
WRITTEN AUTHORIZATION OF SYNTHESIS 9, LLC.

24.02.21 REVISIONS | REVISION No.1

___17'-1 1/4"__

9

__17'-0"__

__17'-0"__

6

REVISIONS

DRAWN BY: BL / CM

CHECKED BY: BL

DATE: 24.02.21

TITLE: LEVEL 2 FLOOR PLAN

PROJECT #: #Project ID

SHEET:

SK2

REUSE OF DOCUMENTS
THIS DOCUMENT AND THE IDEAS AND DESIGNS
INCORPORATED HERIN, AS INSTRUMENTS OF
PROFESSIONAL SERVICE, ARE THE PROPERTY OF
SYNTHESIS 9, LLC AND ARE NOT TO BE USED OR
REPRODUCED IN WHOLE OR IN PART WITHOUT THE
WRITTEN AUTHORIZATION OF SYNTHESIS 9, LLC.

BRADBURY PLA BUIL XXX 5TH ST S

REVISIONS


REVISIONS

TITLE: LEVEL 3 FLOOR PLAN

PROJECT #: #Project ID

SHEET:

SK3

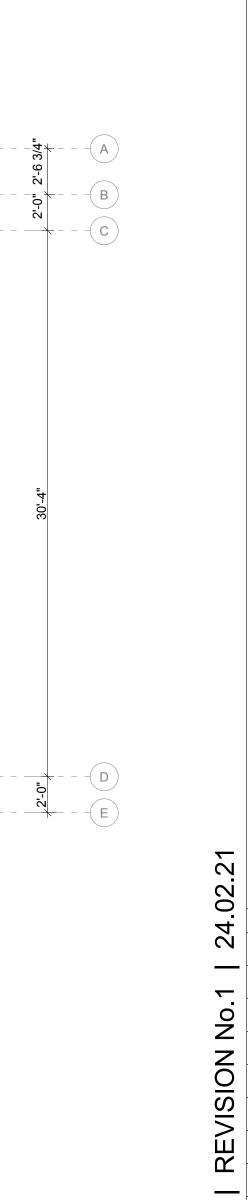

__17'-0"___

__17'-1 1/4"__

__17'-0"_

LEVEL 3 PLAN

SCALE: 3/16" = 1'-0"

__136'-2 1/4"_

__17'-0"__


17'-1 1/4"


___17'-1 1/4"__

__17'-0"___

___17'-0"___

D-

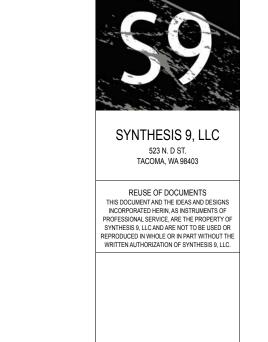

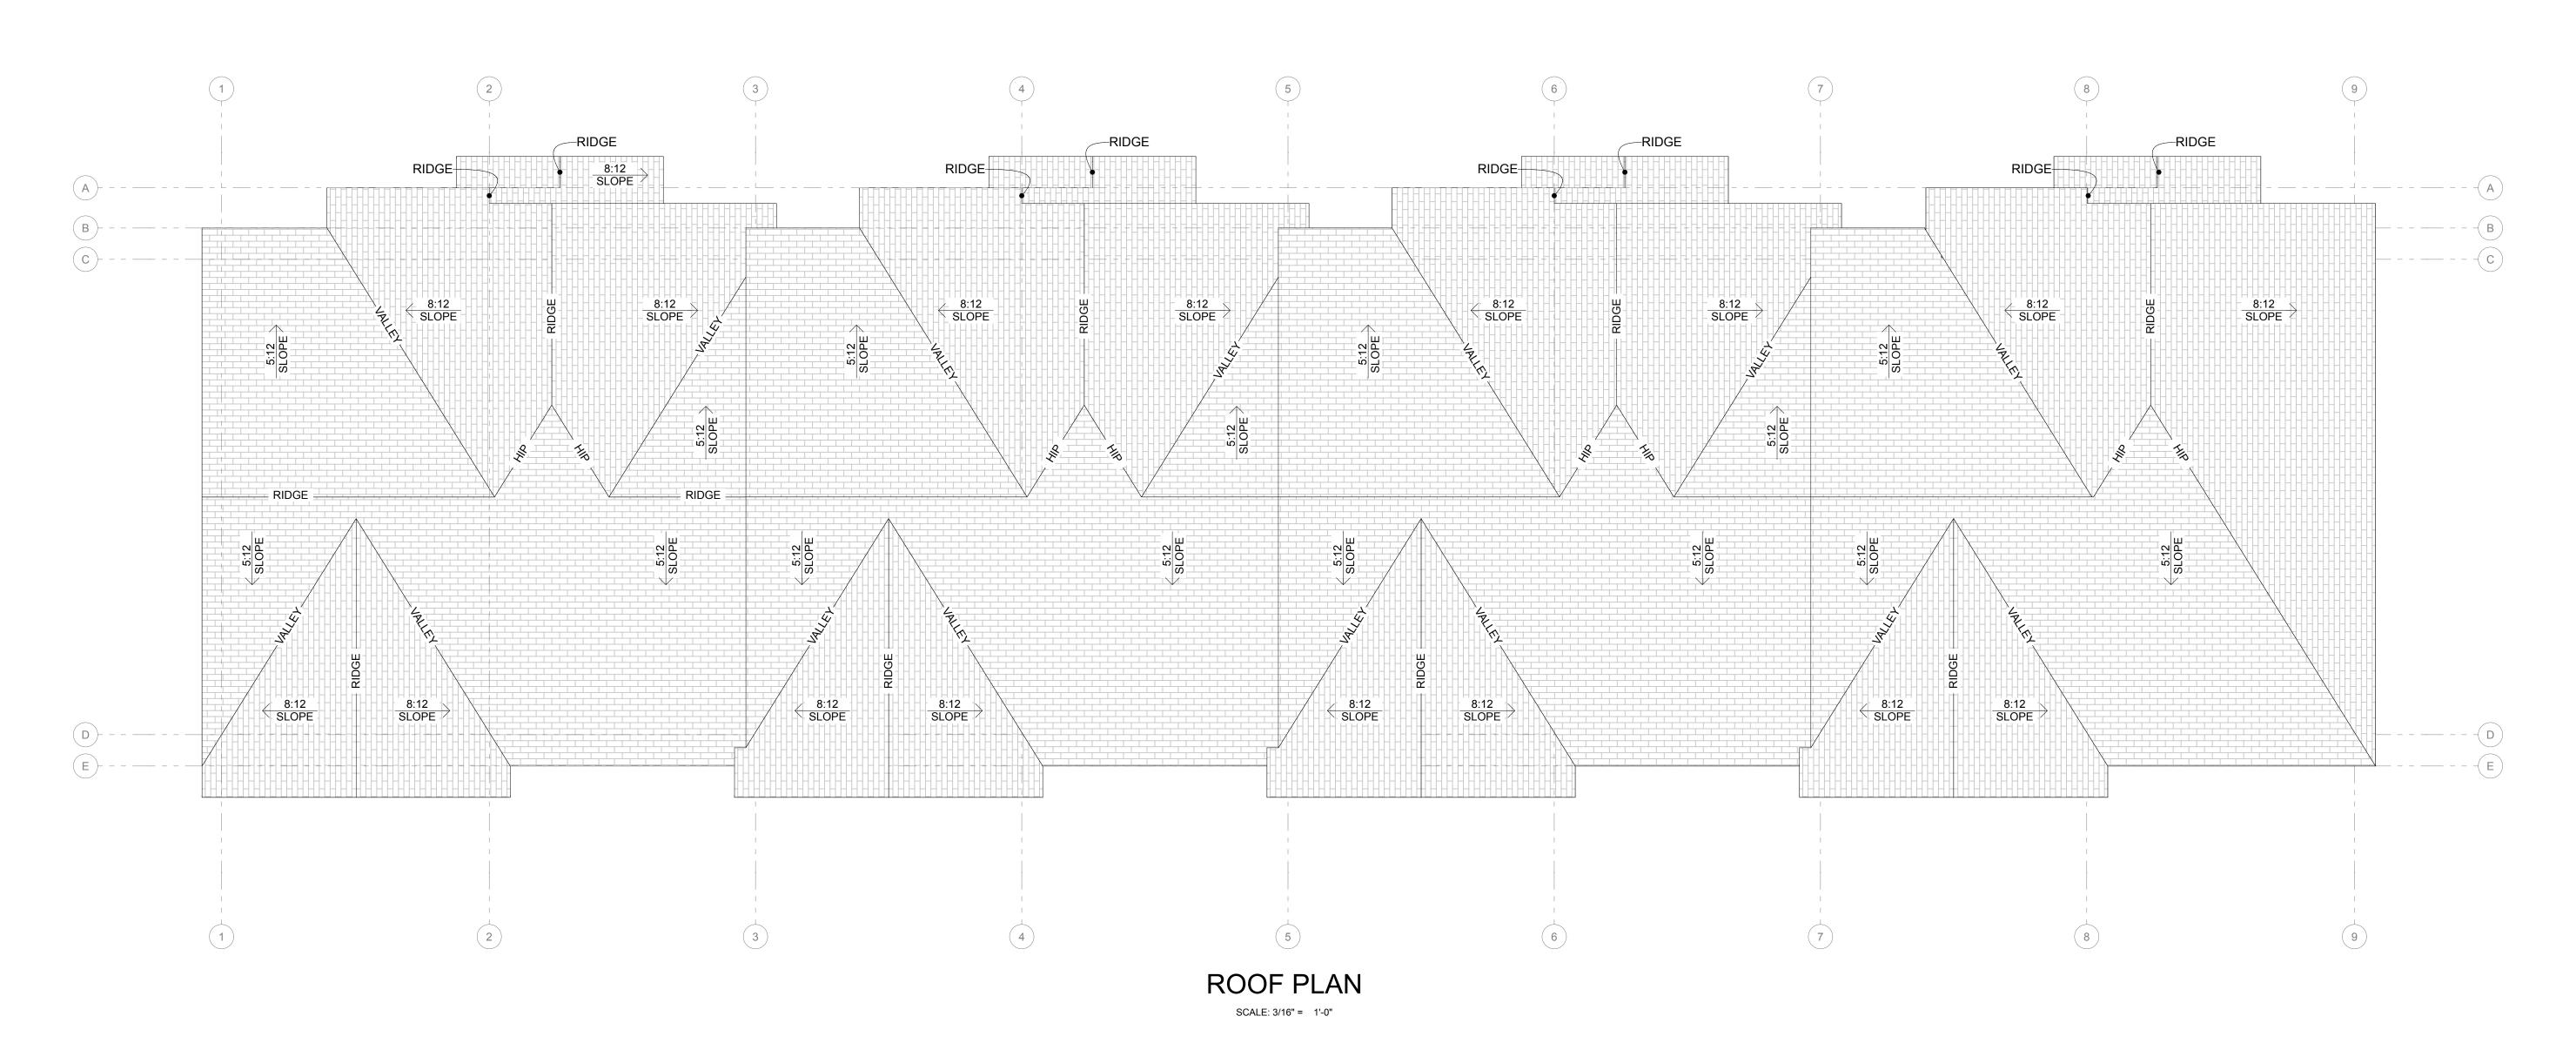

BRADBURY PLACE TOWNHOMES


BUILDING 1

XXX 5TH ST SE PUYALLUP WA 24.02.21 REVISIONS | REVISION No.1

REVISIONS

TITLE: ROOF PLAN
PROJECT #: #Project ID
SHEET:

SK4

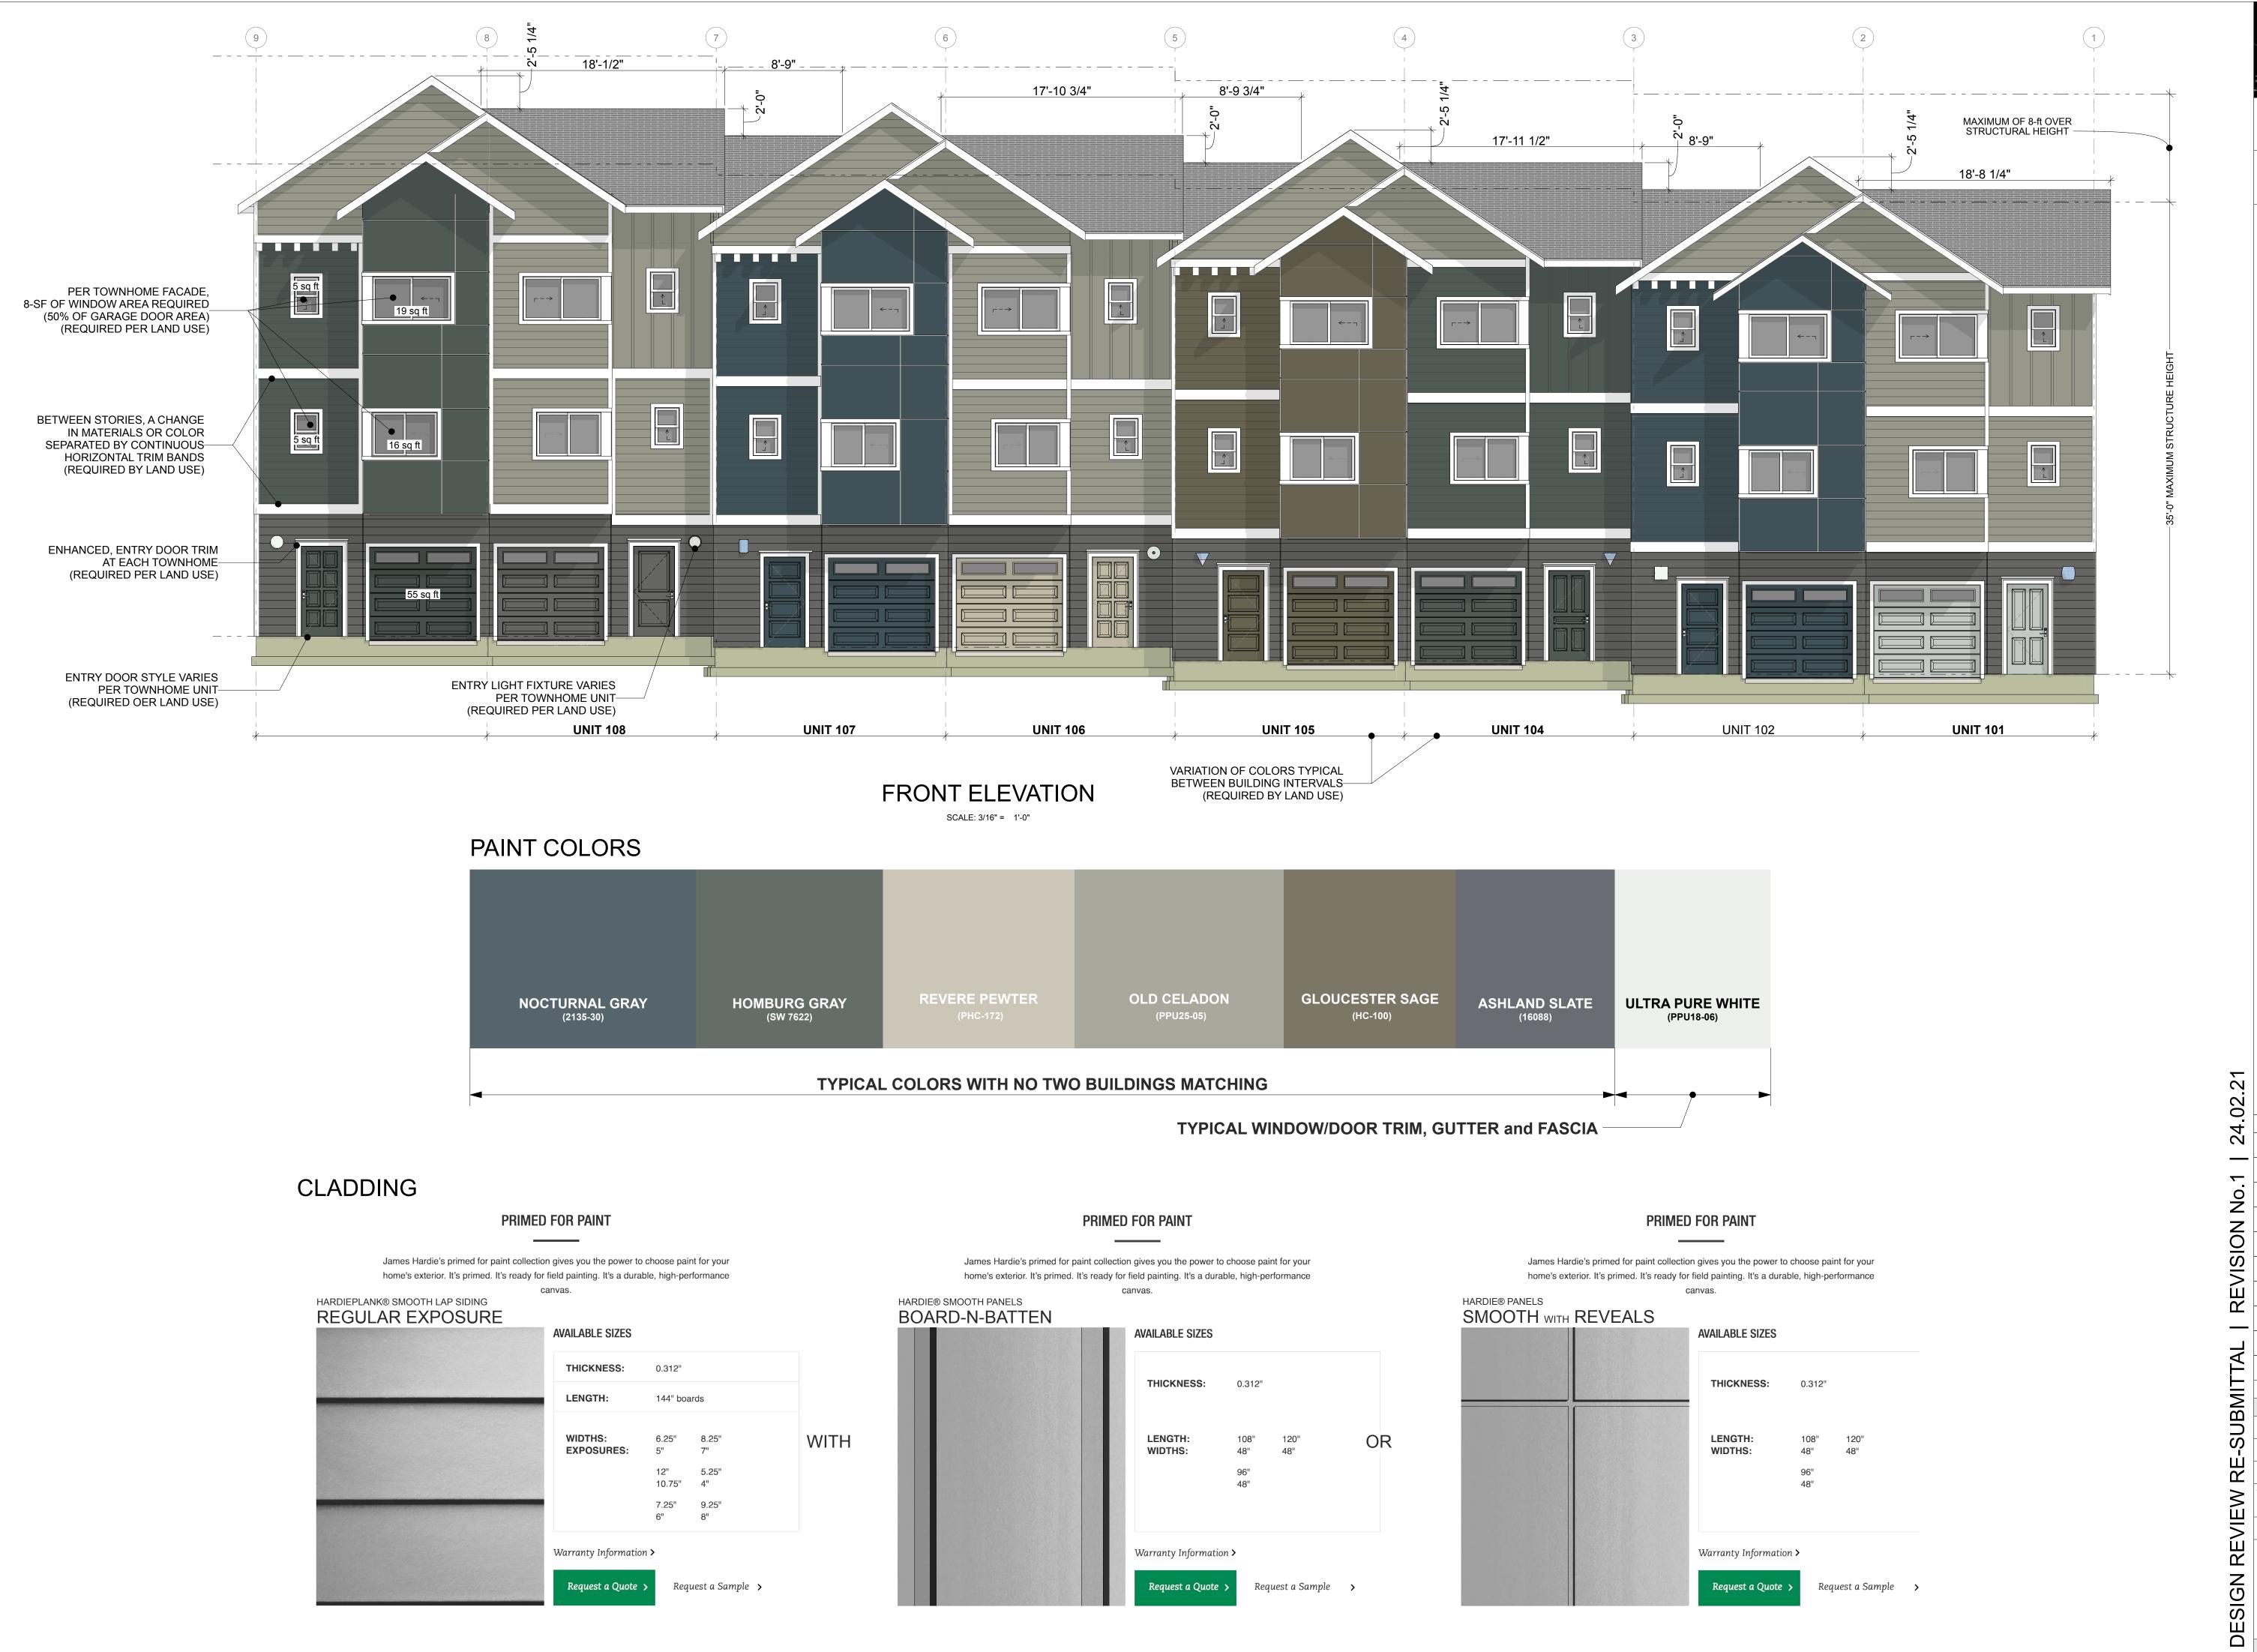

SYNTHESIS 9, LLC

523 N. D ST. TACOMA, WA 98403

REUSE OF DOCUMENTS THIS DOCUMENT AND THE IDEAS AND DESIGNS INCORPORATED HERIN, AS INSTRUMENTS OF PROFESSIONAL SERVICE, ARE THE PROPERTY OF SYNTHESIS 9, LLC AND ARE NOT TO BE USED OR REPRODUCED IN WHOLE OR IN PART WITHOUT THE WRITTEN AUTHORIZATION OF SYNTHESIS 9, LLC.

TOWNHOM ACE TOWNHO
JILDING 1
- SE PUYALLUP WA ADBURY

BR REVISIONS

REVISIONS

CHECKED BY:

ELEVATIONS PROJECT#: #Project ID

SYNTHESIS 9, LLC 523 N. D ST. TACOMA, WA 98403

REUSE OF DOCUMENTS

LACE TOWNHOMES
UILDING 1
T SE PUYALLUP WA BRADBURY

.02.21 REVISIONS

REVISION

REVISIONS CHECKED BY: REVIEW

ELEVATIONS PROJECT#: #Project ID

SK6

DESIGN



SYNTHESIS 9, LLC 523 N. D ST. TACOMA, WA 98403

REUSE OF DOCUMENTS

THIS DOCUMENT AND THE IDEAS AND DESIGNS INCORPORATED HERIN, AS INSTRUMENTS OF OFESSIONAL SERVICE, ARE THE PROPERTY OF 'NTHESIS'S, LLC AND ARE NOT TO BE USED OR RODUCED IN WHOLE OR IN PART WITHOUT THE UTTEN AUTHORIZATION OF SYNTHESIS 9 11/2

BRADBURY PLACE TOWNHC BUILDING 1 XXX 5TH ST SE PUYALLUP WA 24.02.21 REVISIONS | REVISION No.1 | REVISIONS

TITLE: AI PROJECT SHEET:

SK7

