


| | | | | | EXISTING NEIGHBORING CURB CUTS | | |
|--------------------------|---------------------|-------------------------------|----------|-----------|--------------------------------------|---------|---------|
| · · · — ₩— · · · — | | | — w — | | W | | VA |
| 114 | 116 17TH AV | /ENUE SE | | 120 | / | 122 | |
| RE M DTE CAPING | | ADD NEW STREET LIGHT | | | \ \ | | |
| <u>Т</u> | | CANOPY ABOVE SHIELDED DOWN | | 119 PR | OPERTY LINE | 216.00' | TRANSFO |
| SCAPE | | | | | DRIVEWAY | | |
| BENCHES YP. | DECORATIVE HARDSCAI | PE PLAZA WITH BENC | CHES 120 | | 120 | | |
| | | | | | | | |

13,065 SQ FT.

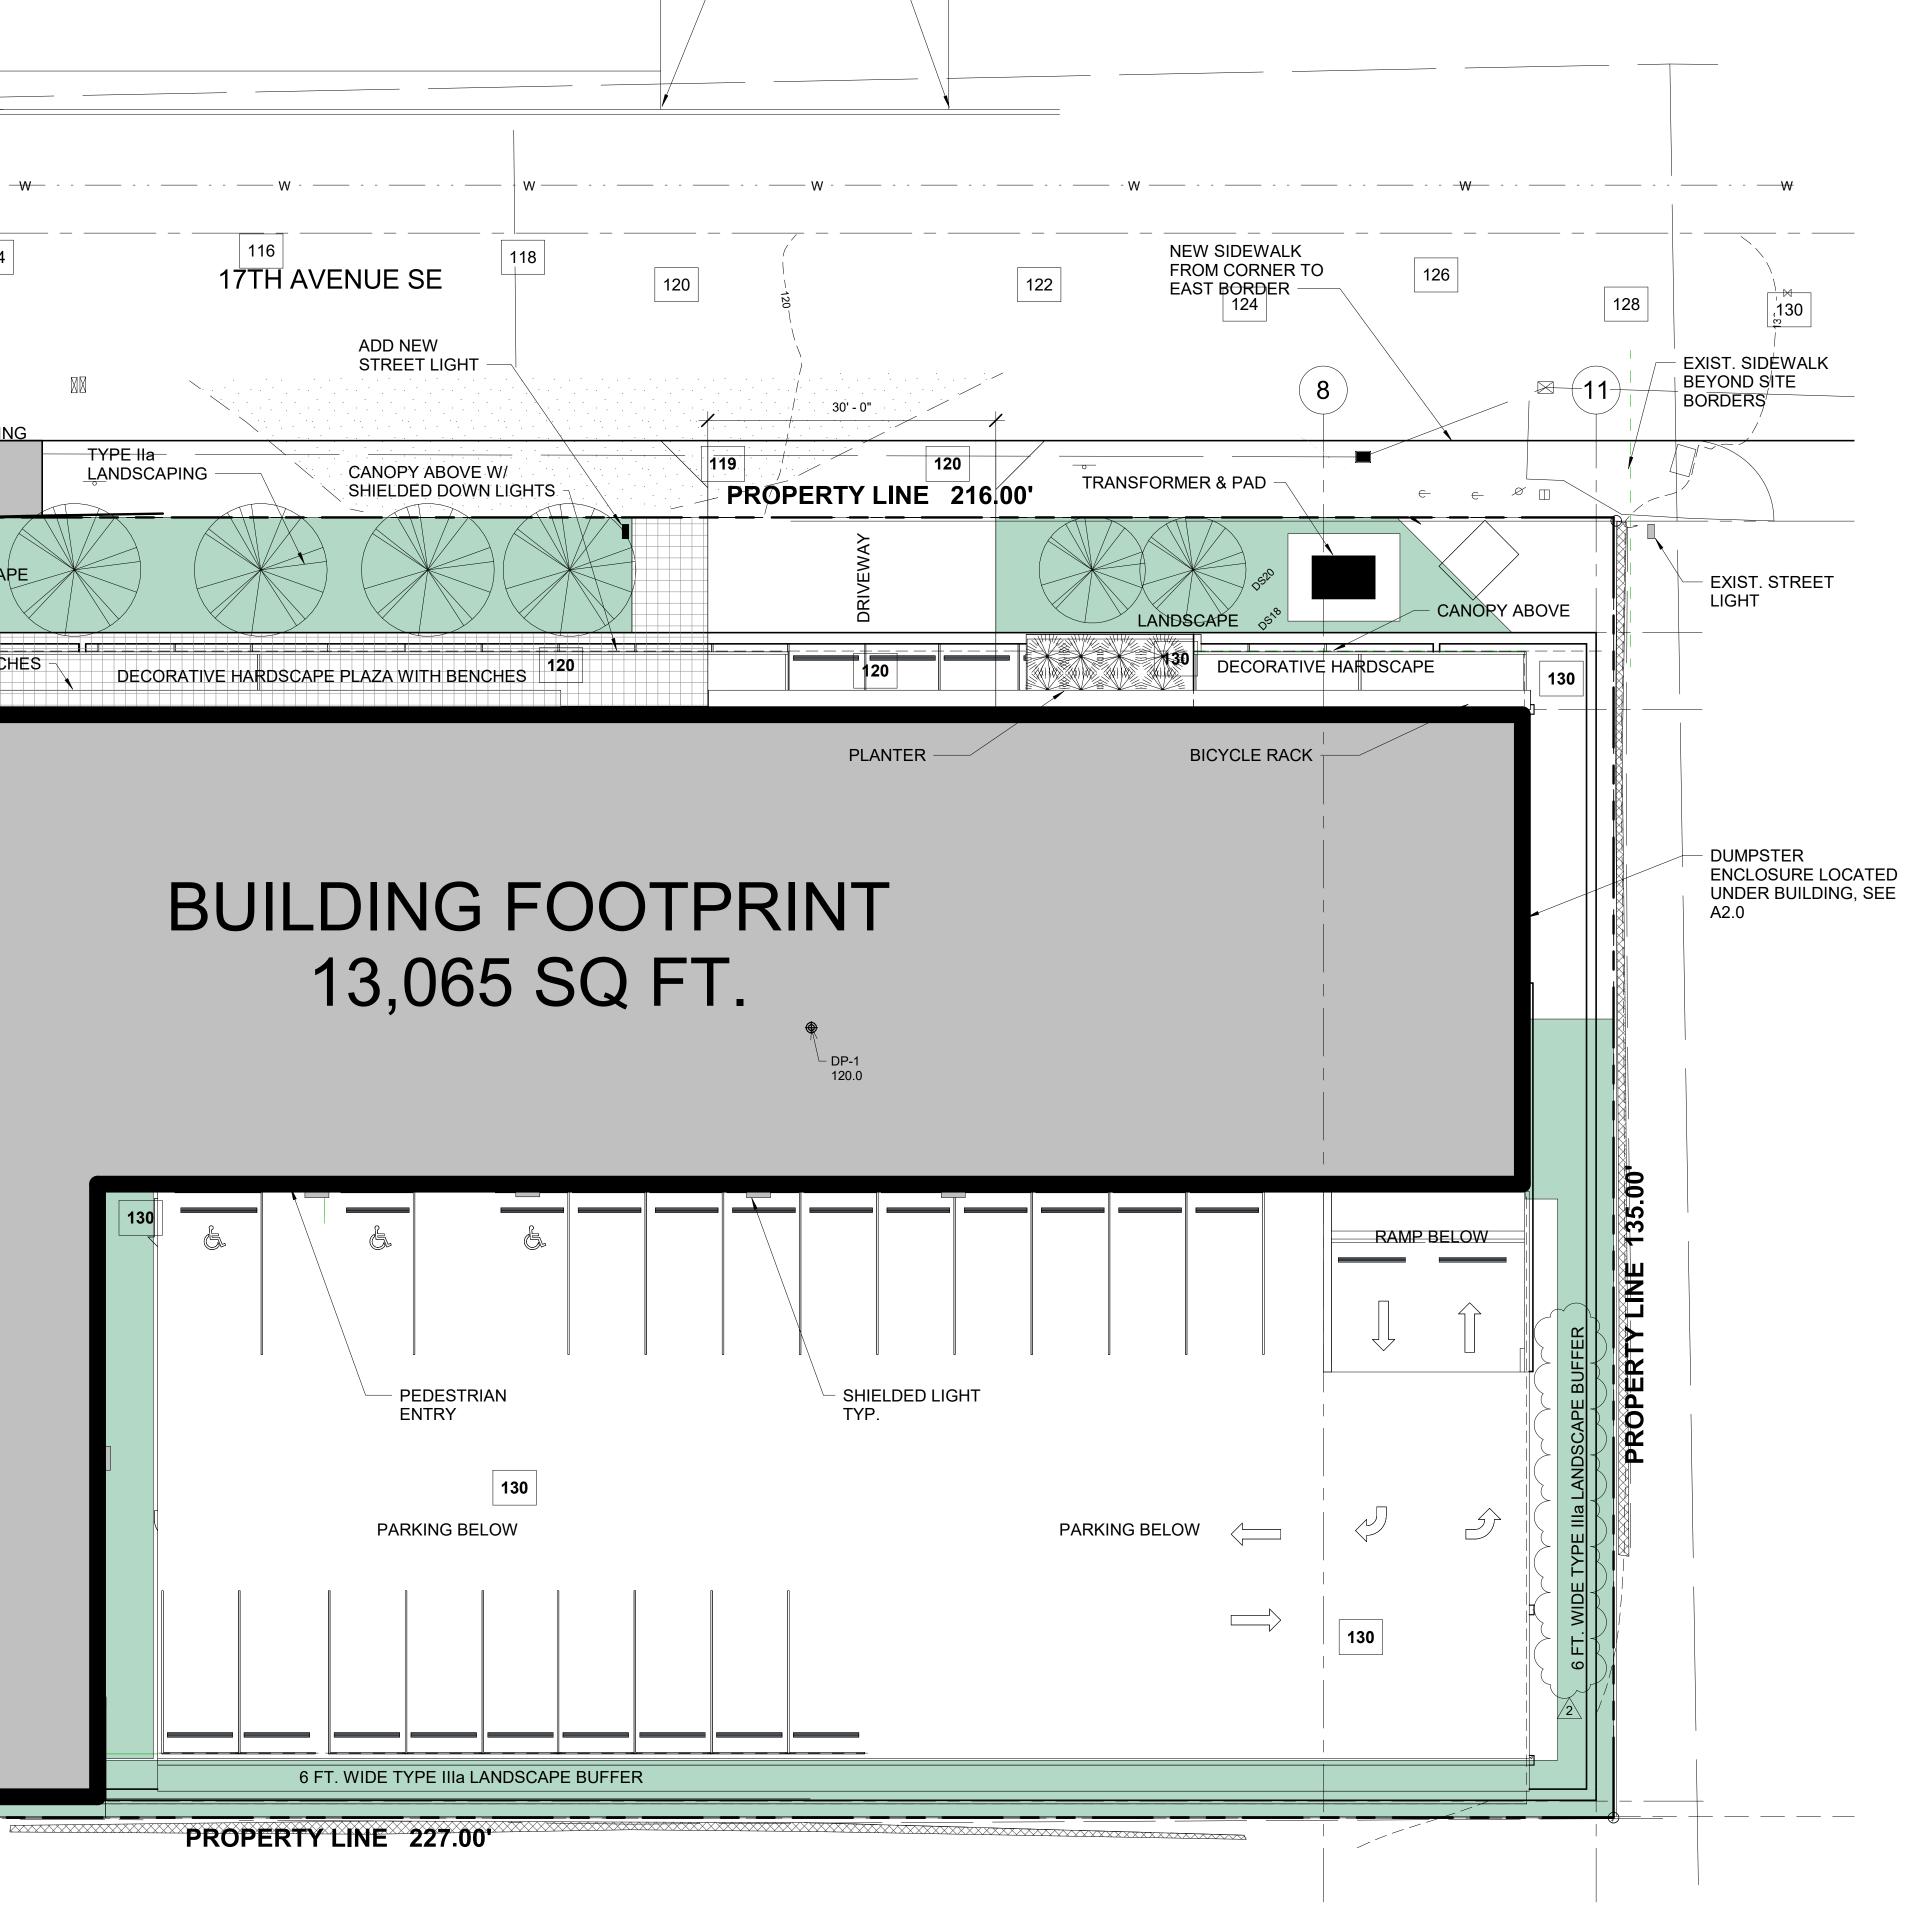

GENERAL NOTES

LEGEND

EXIST. CONTOUR

PROPOSED SPOT ELEVATION

DATA POINT (WETLAND)

EXISTING STREET LIGHT

NEW STREET LIGHT

EXST. BUS STOP SIGN

ELEVATION

_ _ _

SITE IMPERVIOUS = 0.530 ac SITE PERVIOUS = 0.262 ac

1) DUMPSTER ENCLOSURE LOCATED UNDER THE BUILDING ON LEVEL 3. ENCLOSURE TO BE DRAINED TO SANITARY SEWER CONNECTED TO BUILDING

2) AT TIME OF CIVIL PERMIT REVIEW PROVIDE STREET LIGHTING STHEET FOR CITY TO REVIEW.

_____ - - _ ___ - _ _ ___

NOTES

WASTE SYSTEM.

PLOT LINE

WATER MAIN

120

120

⊕DP-1



